










TITLE: SANCTION DRAWING (STRUCTURE)

JOB NO: 012025-0024

DWG NO: P/S-002


DRAWN BY: KAJ/KK

SCALE: 1/100, 1/25

DATE: 15.08.2023

NOTES:

- 1) ALL DIMENSIONS ARE IN MILLIMETERS.
- 2) SHAPE OF CONCRETE: ALL DESIGN MIX.
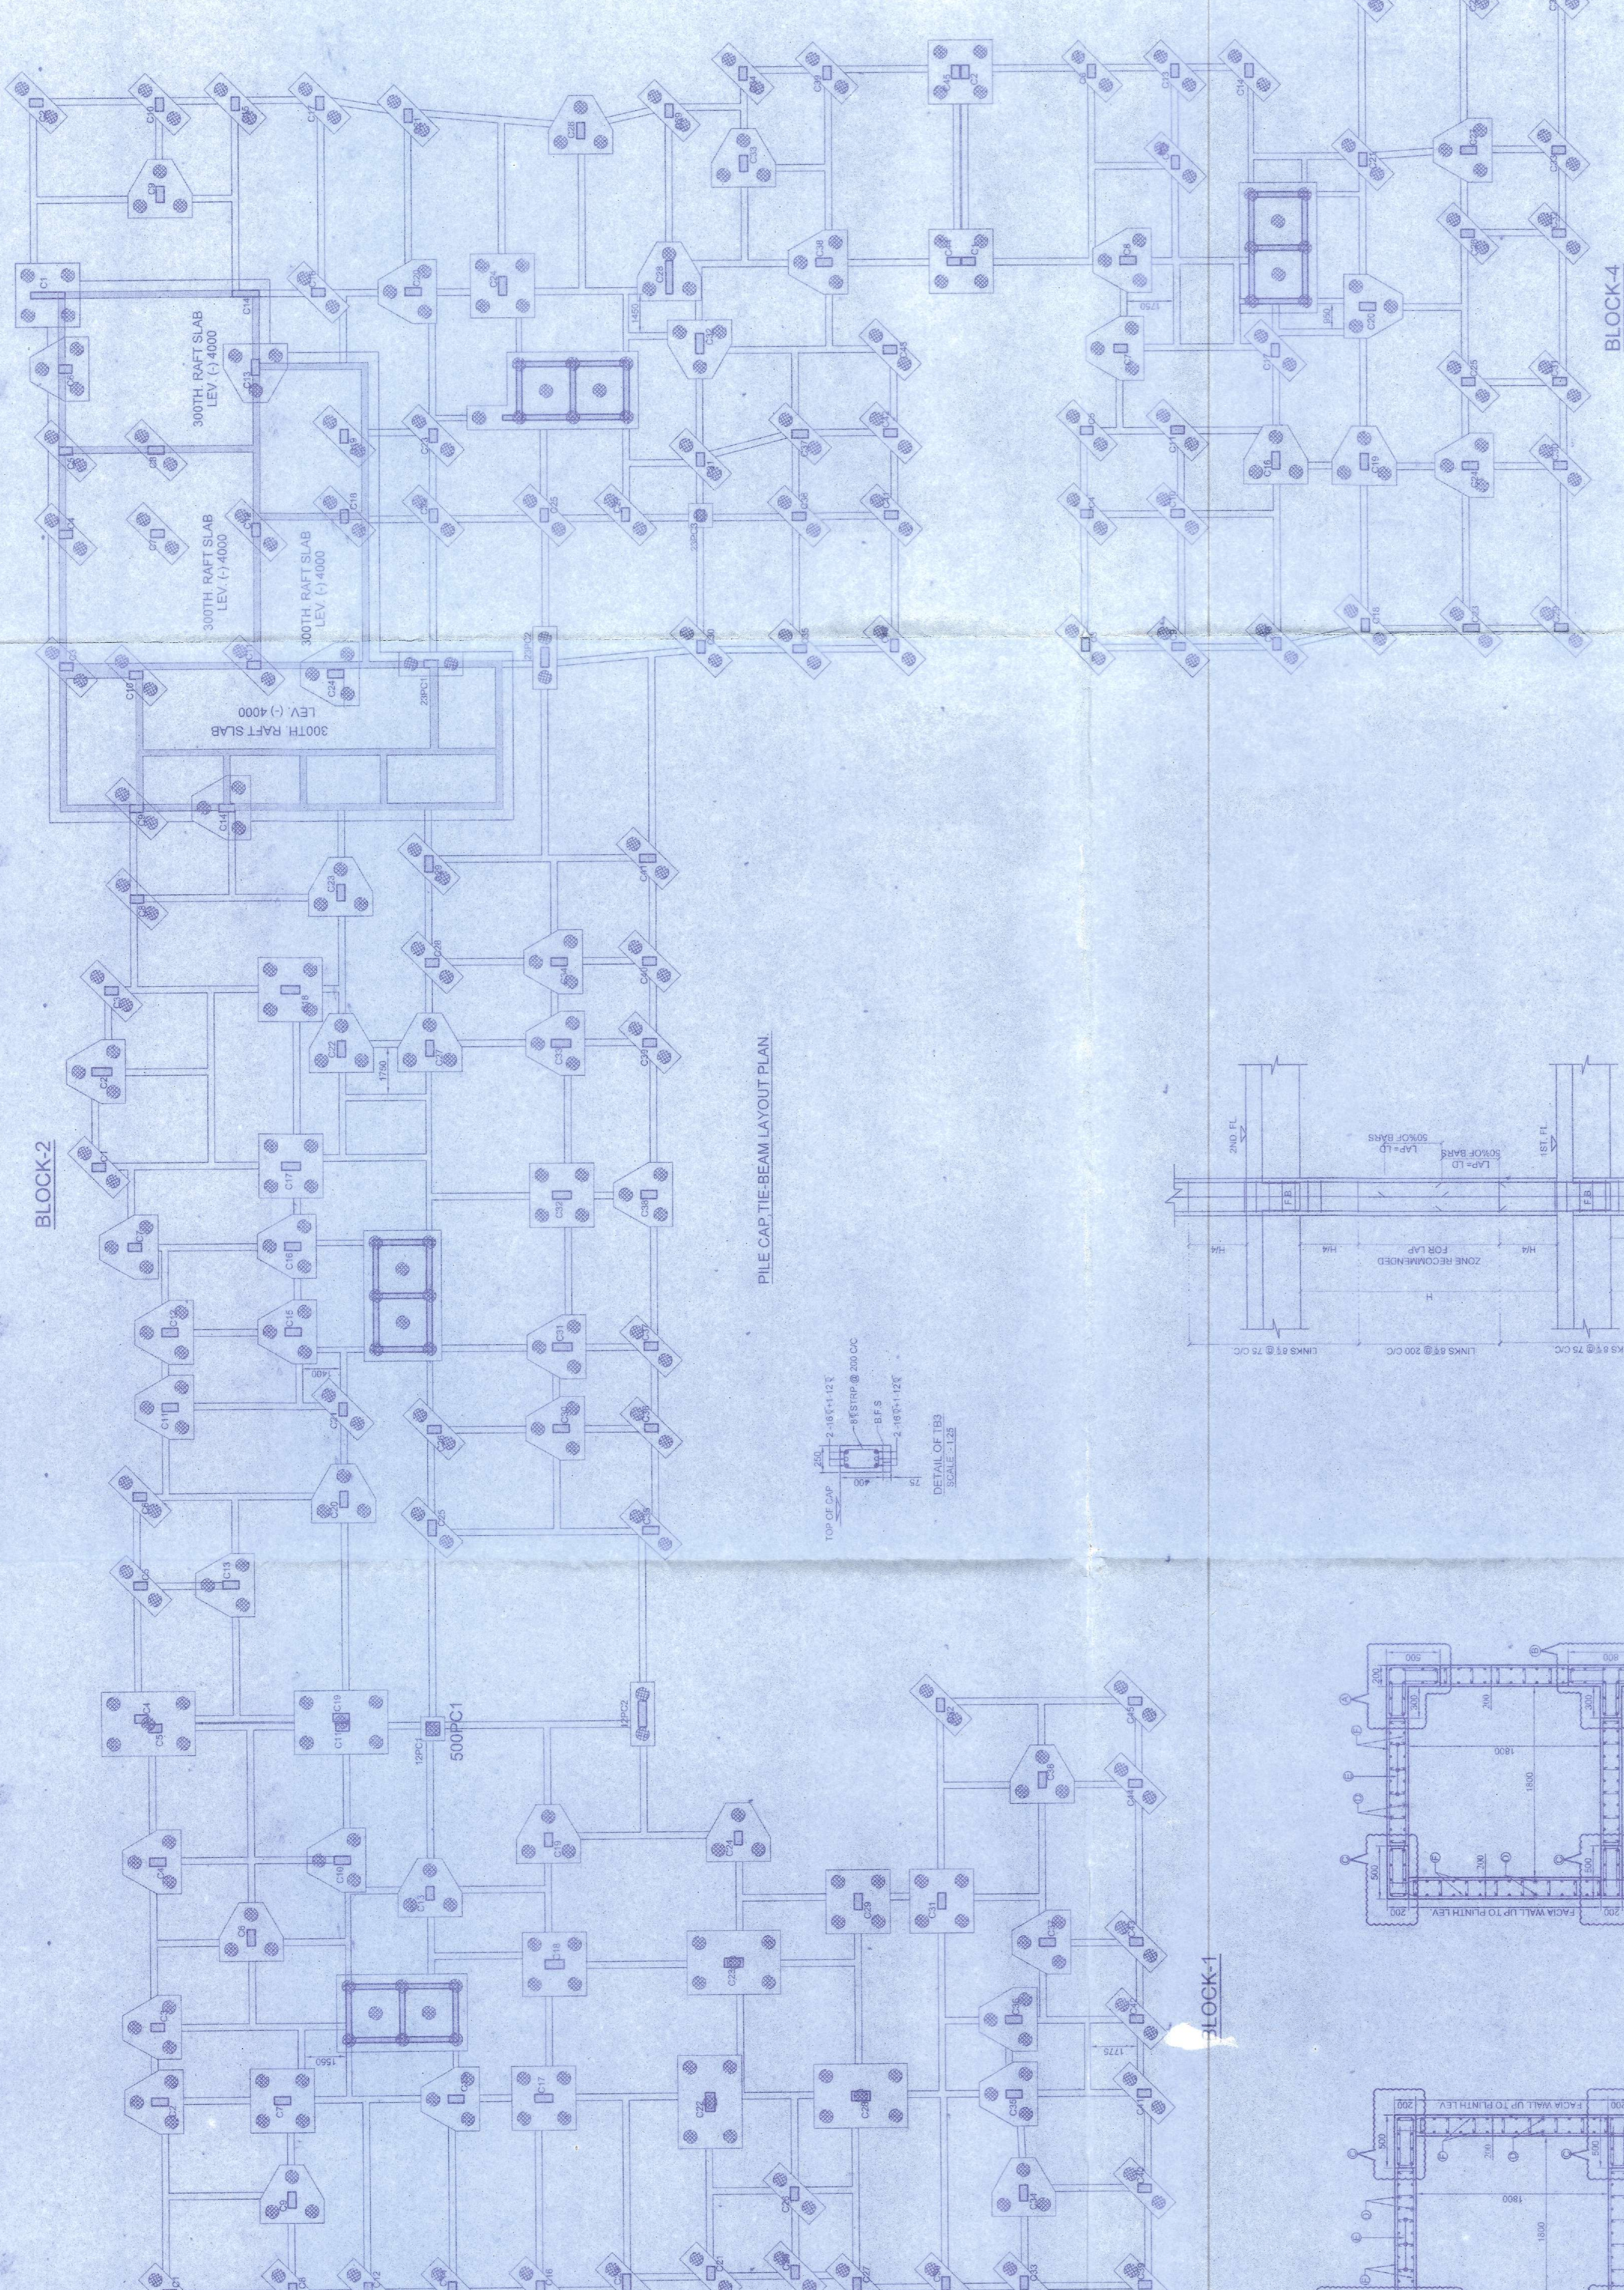


