
 
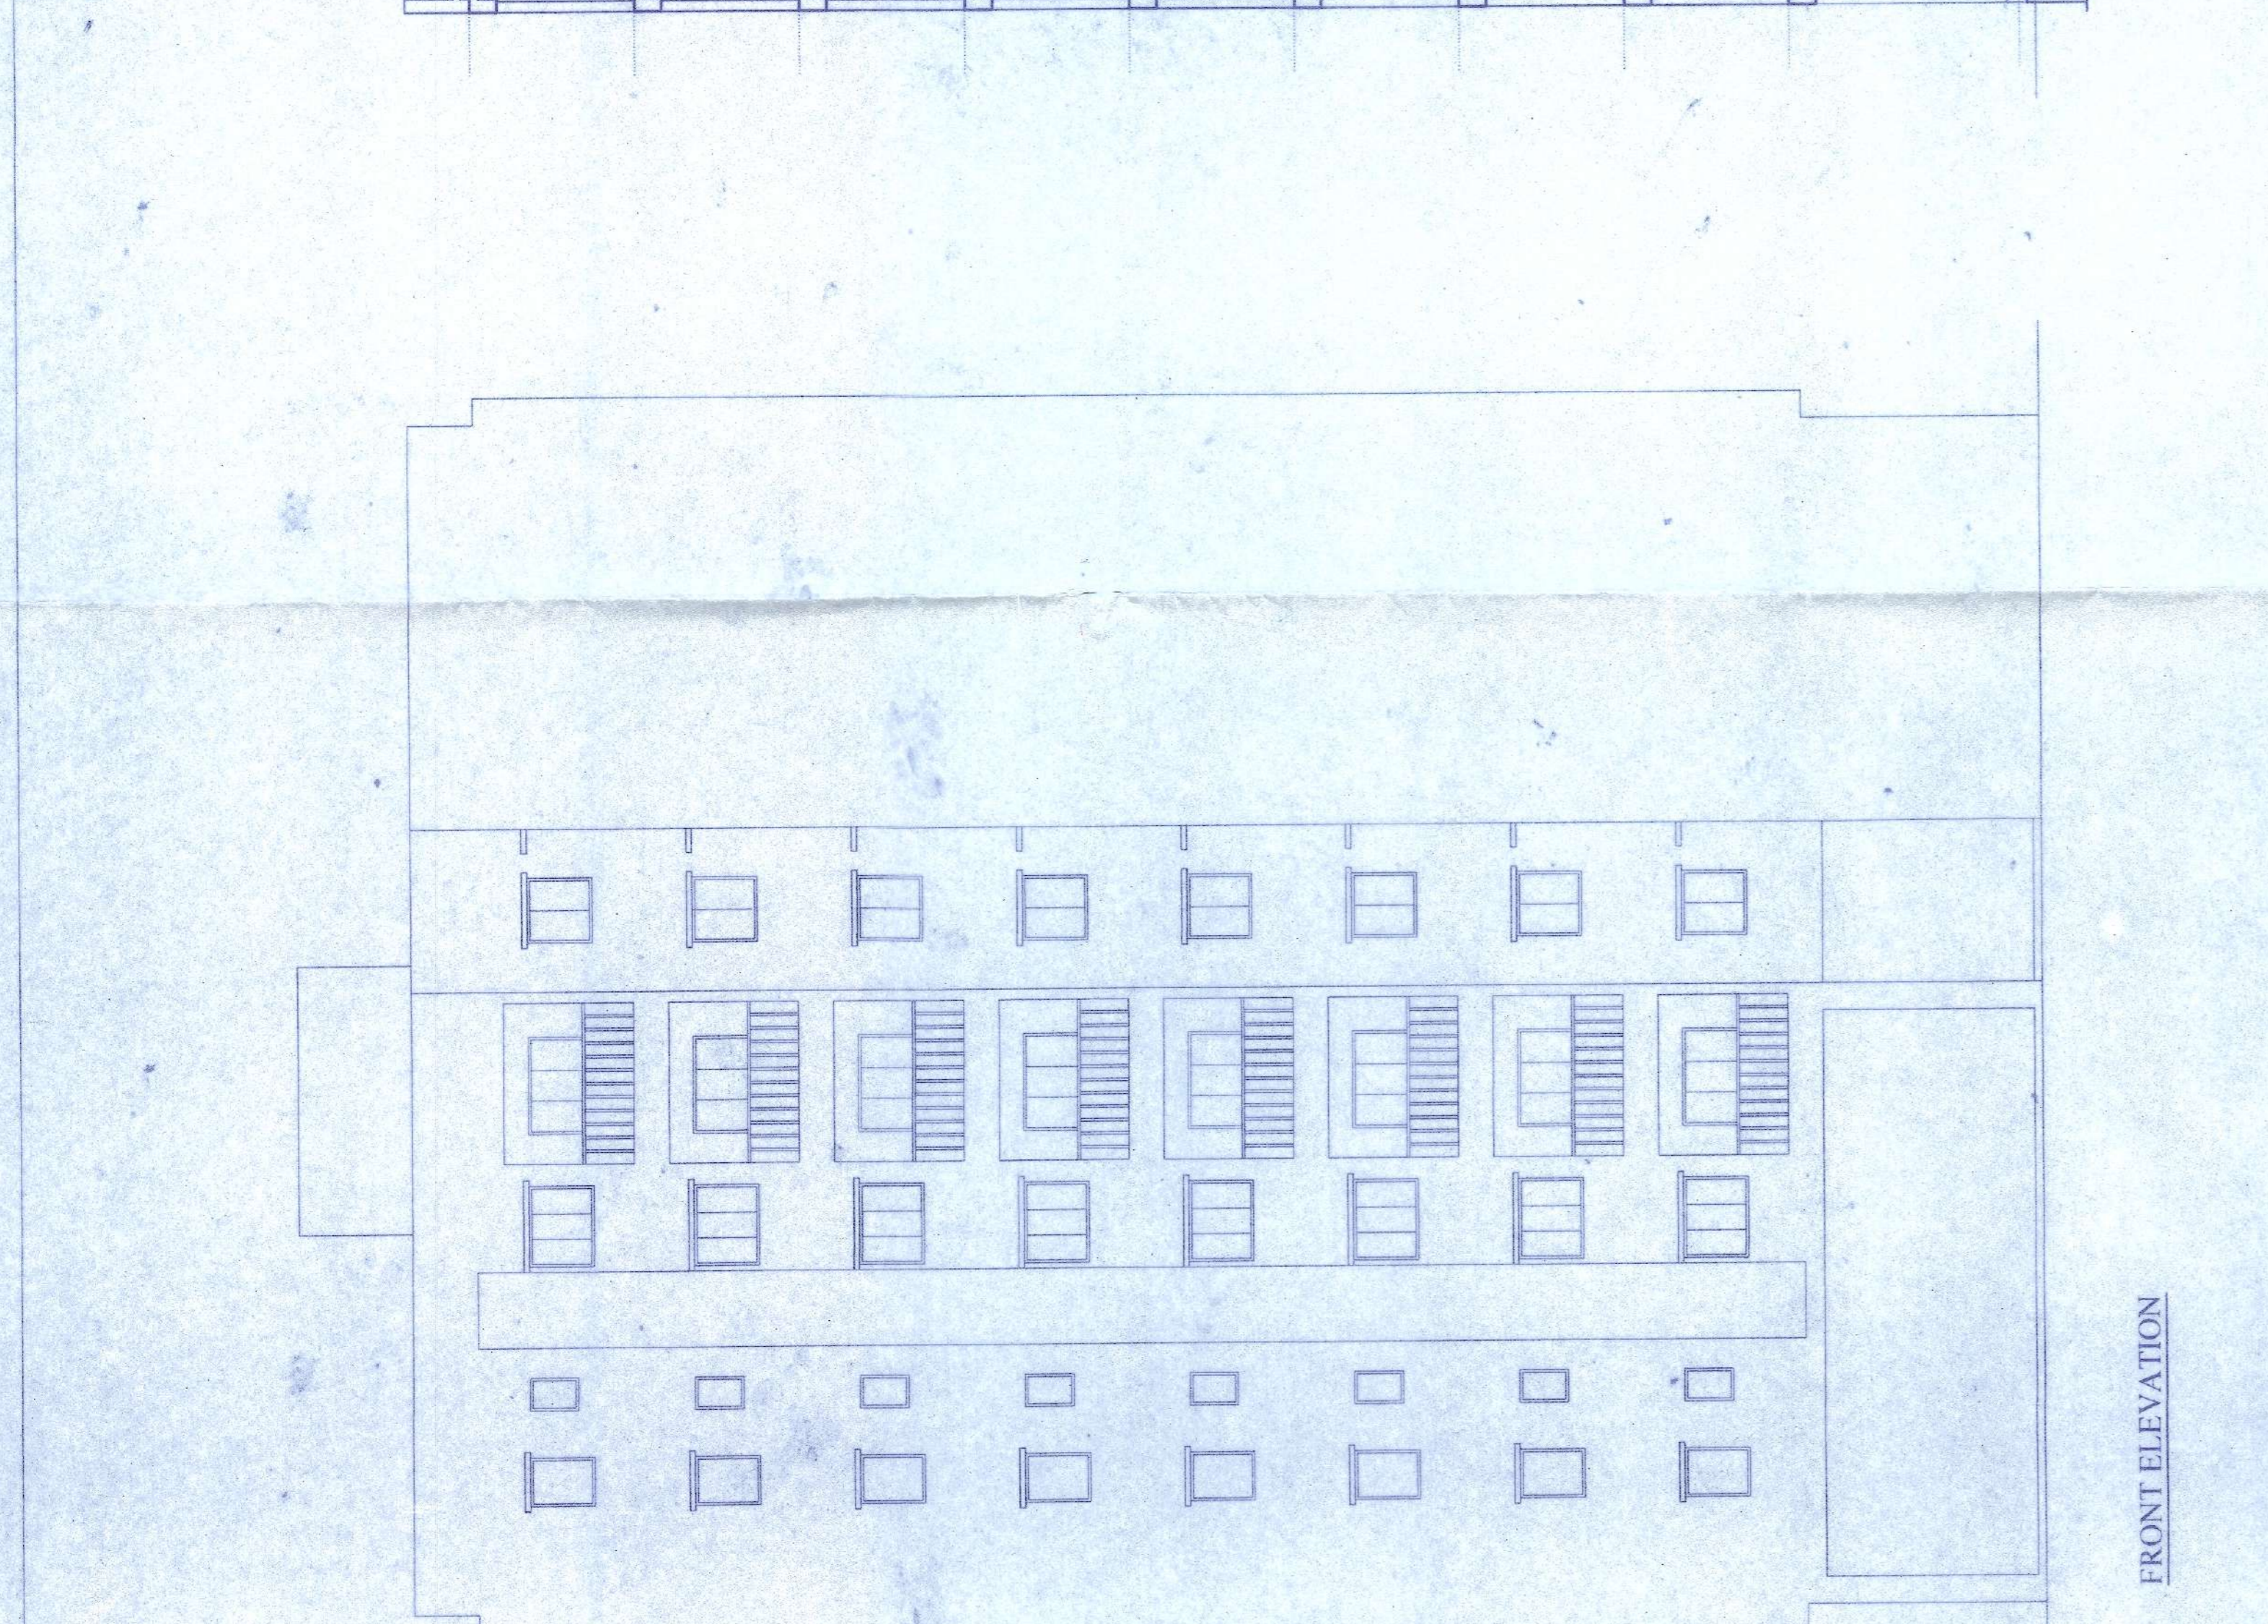


SPECIFICATIONS

01. ALL DIMENSIONS ARE IN MM. UNLESS OTHERWISE STATED.
02. ALL EXTERNAL WALL ARE 200 TH. & ALL INTERNAL WALLS ARE 125 TH UNLESS OTHERWISE STATED.
03. THE DEPTH OF S.U.G.W.R. & SEPTIC TANK SHALL NEVER EXCEED THE DEPTH OF FOUNDATION.
04. BRICK WORK SHALL BE WITH MORTAR 1:4
05. ALL R.C.C. WORKS INCLUDING FOUNDATION W/O.
06. GRADE OF STEEL IS 415 I.S. CODE 1786-1979.
07. ALL SHORTS OF PRECAUTIONARY MEASURE WILL BE TAKEN AT THE TIME OF CONSTRUCTION.
08. OTHERS ITEM ARE AS PER I.S. SPECIFICATION.

SCHEDULE OF DOORS & WINDOWS

TYPE	SILL	LINTEL	SIZE	TYPE	SILL	LINTEL	SIZE

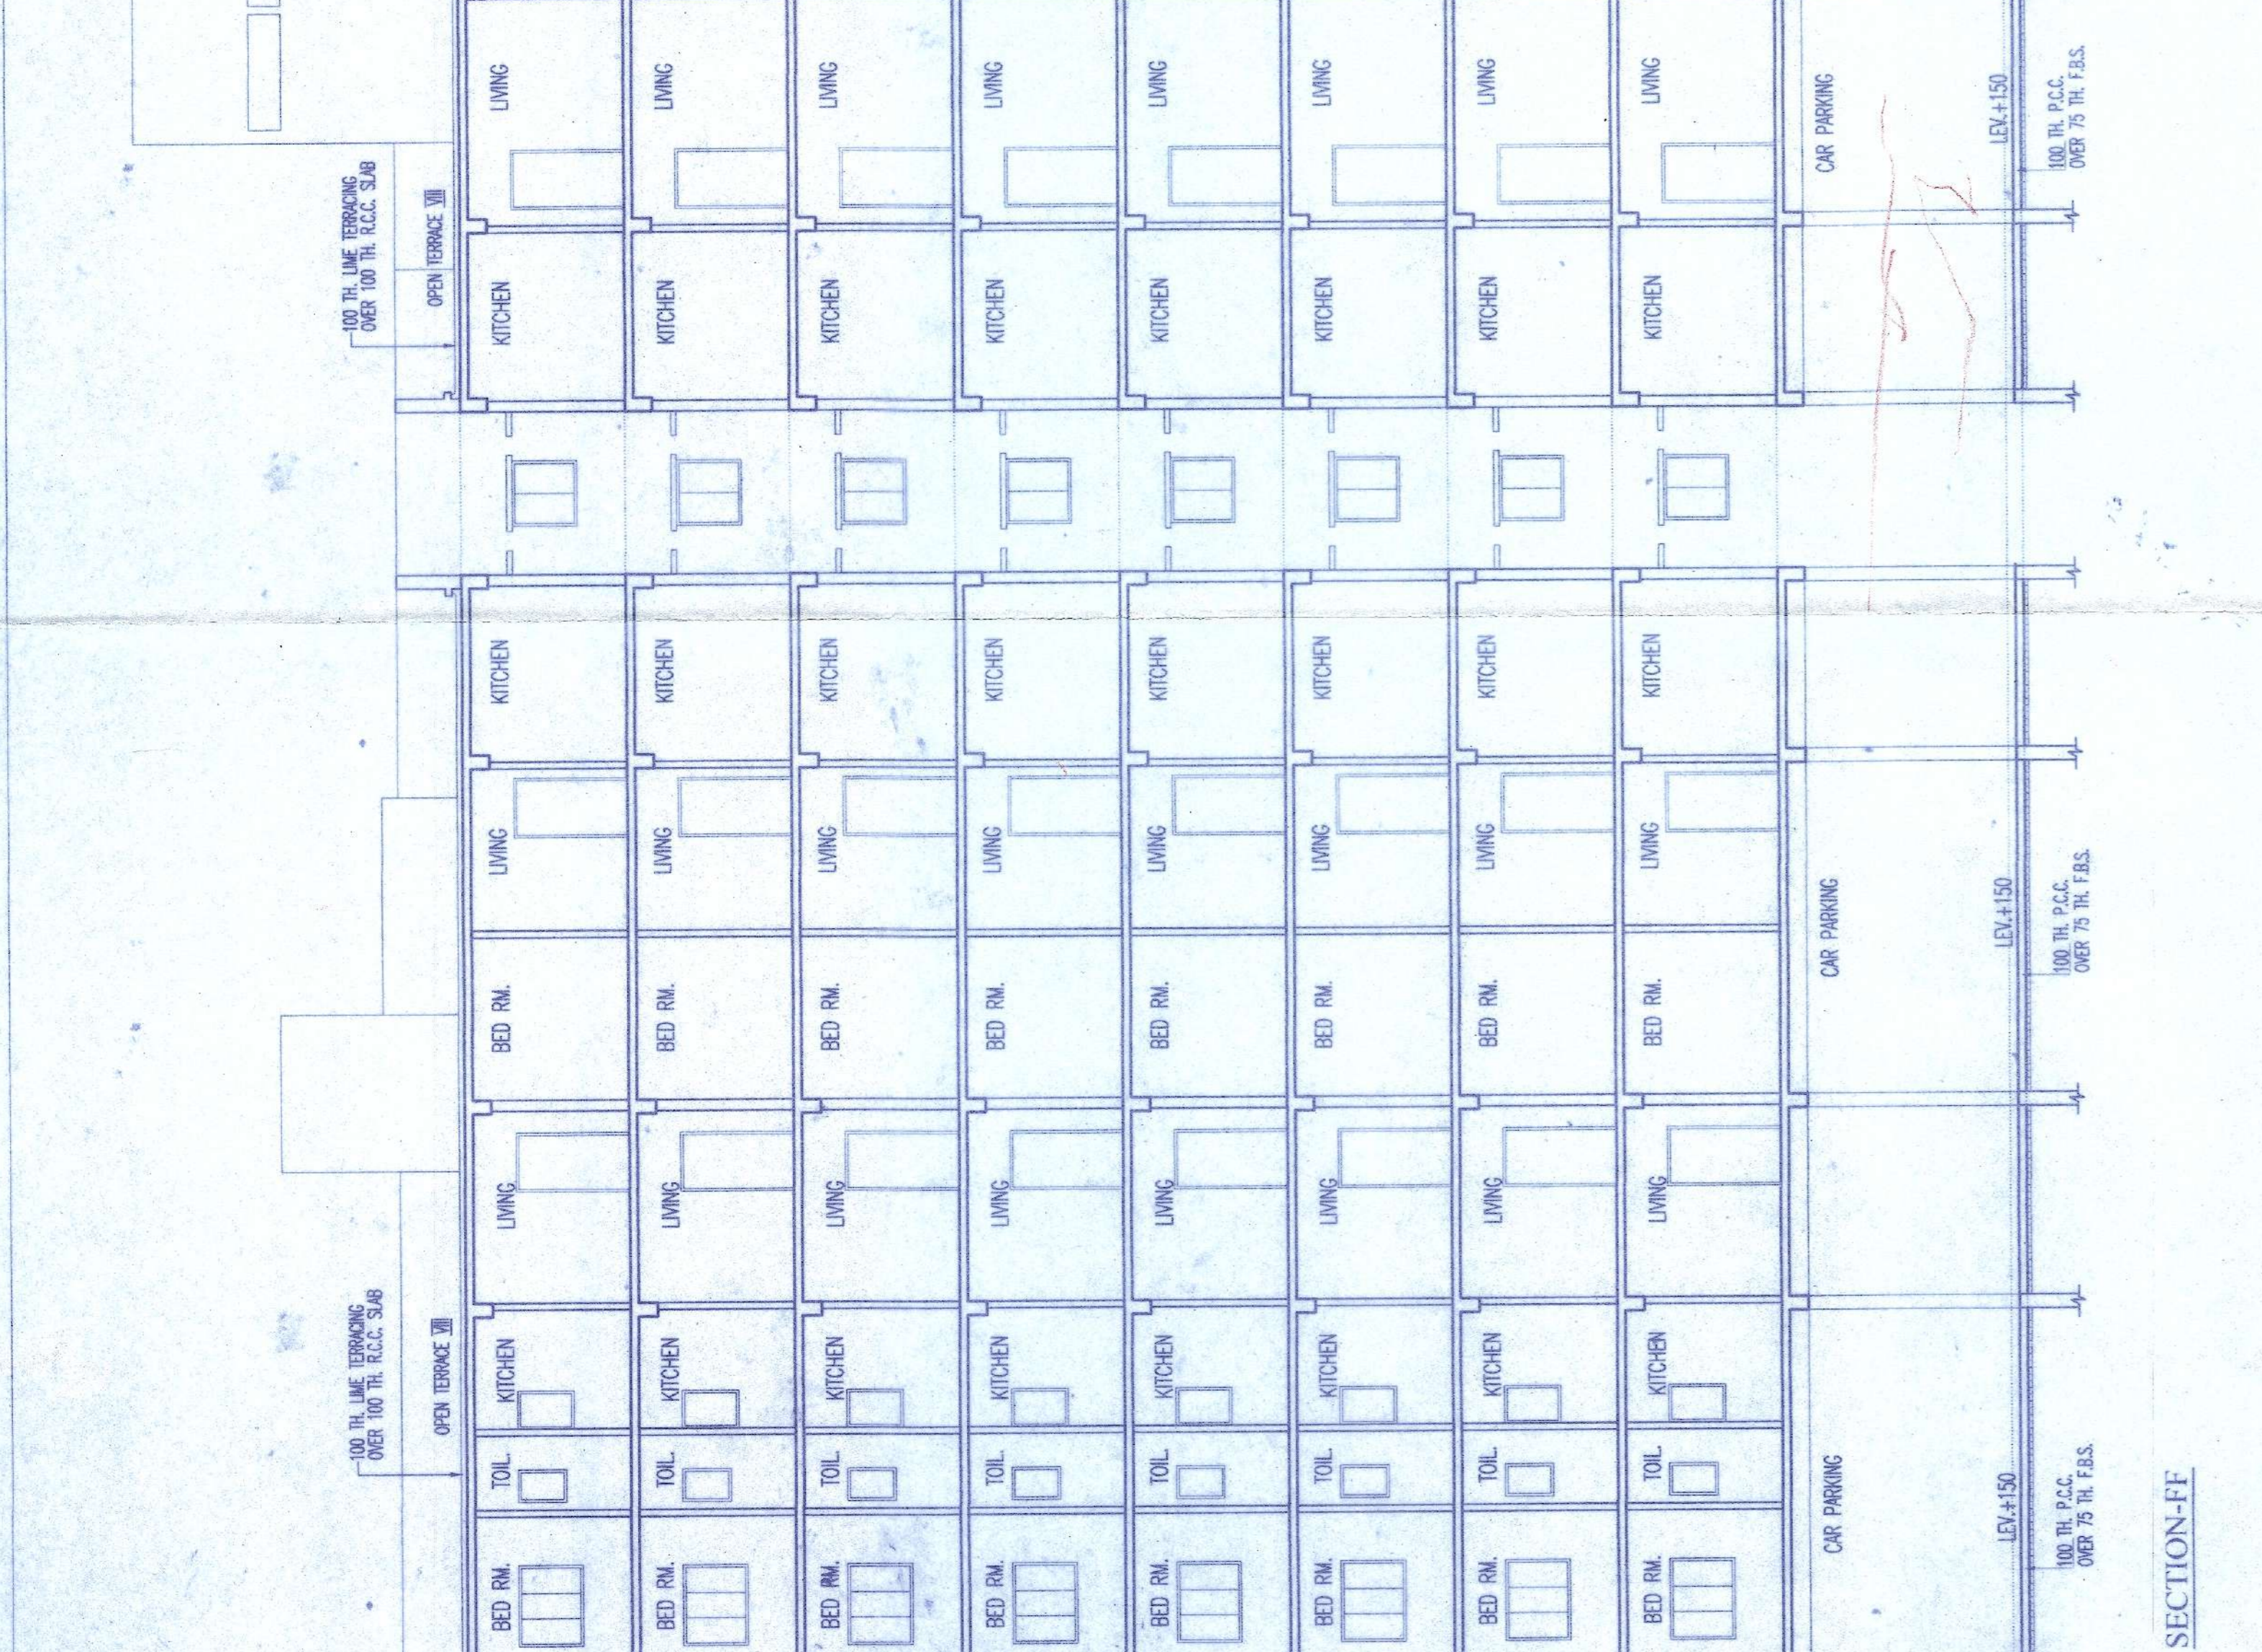

CERTIFICATE OF GEO-TECHNICAL ENGINEER

I/WE DO HEREBY CERTIFY THAT THE BUILDING SITE PROPOSED FOR CONSTRUCTION ON PLOT NO. 28 SURVAY NO. 102, WARD NO. 26 UNDER THE JURISDICTION OF MADHYAMGRAM MUNICIPALITY (NOTIFIED AREA AUTHORITY) HAS BEEN VISITED BY ME/US AND ALL THE DESIGN, DRAWING, SOIL TEST REPORT AND LOAD TEST REPORTS SUBMITTED TO ME/US ARE IN ACCORDANCE WITH THE REQUIREMENTS OF THE BUILDING CODE, AND IT IS FOUND THAT EVERYTHING IS COMPLETELY IN ORDER AND THE PROPOSED FOUNDATION AND SUPERSTRUCTURE ARE SAFE AND SOUND.

CERTIFICATE OF ARCHITECT

I/WE DO HEREBY CERTIFY THAT PLANS, ELEVATION, & SECTIONS AND OTHER STRUCTURAL DRAWINGS OF THE PROPOSED BUILDING HAVE BEEN PREPARED BY ME/US UNDER THE JURISDICTION OF MADHYAMGRAM MUNICIPALITY (NOTIFIED AREA AUTHORITY) AND ALL THE DRAWINGS HAVE BEEN CHECKED BY ME/US AND FOUND TO BE IN ACCORDANCE WITH THE REQUIREMENTS OF THE BUILDING CODE. I/WE ALSO DO HEREBY CERTIFY THAT ALL RELEVANT NO OBJECTION CERTIFICATE FROM THE RESPECTIVE INDUSTRIAL TOWNSHIP AUTHORITY, MUNICIPALITY, NOTIFIED AREA AUTHORITY, AND ALL OTHER AGENCIES HAVE BEEN OBTAINED AND ALL NECESSARY APPROVALS ARE IN ORDER. THIS REPORT IS ALSO ENCLOSED WITH THE APPLICATION FOR SEEKING APPROVAL OF THE PROPOSED FOUNDATION AND SUPERSTRUCTURE TO THE JURISDICTION OF THE BUILDING ON THE SAID PLOT.

CERTIFICATE OF STRUCTURAL ENGINEER

I/WE HEREBY CERTIFY THAT THE FOUNDATION & SUPERSTRUCTURE OF THE BUILDING UNDER THE JURISDICTION OF MADHYAMGRAM MUNICIPALITY (NOTIFIED AREA AUTHORITY) / INDUSTRIAL TOWNSHIP AUTHORITY / NOTIFIED AREA AUTHORITY, HAS BEEN CHECKED BY ME/US AND FOUND TO BE IN ACCORDANCE WITH THE REQUIREMENTS OF THE BUILDING CODE INCLUDING THE CONSIDERATION OF BEARING CAPACITY & SETTLEMENT OF SOIL & OTHER RELEVANT ASPECTS. I/WE ALSO DO HEREBY CERTIFY THAT ALL NECESSARY APPROVALS ARE IN ORDER. THIS REPORT IS ALSO ENCLOSED WITH THE APPLICATION FOR SEEKING APPROVAL OF THE PROPOSED FOUNDATION AND SUPERSTRUCTURE TO THE JURISDICTION OF THE BUILDING ON THE SAID PLOT.

CERTIFICATE OF STRUCTURAL REVIEWER

I/WE HEREBY CERTIFY THAT THE BUILDING SITE PROPOSED FOR CONSTRUCTION ON PLOT NO. 28 SURVAY NO. 102, WARD NO. 26 UNDER THE JURISDICTION OF MADHYAMGRAM MUNICIPALITY (NOTIFIED AREA AUTHORITY) / INDUSTRIAL TOWNSHIP AUTHORITY HAS BEEN VISITED BY ME/US AND ALL THE DESIGN, DRAWING, SOIL TEST REPORT AND LOAD TEST REPORTS SUBMITTED TO ME/US ARE IN ACCORDANCE WITH THE REQUIREMENTS OF THE BUILDING CODE, AND IT IS FOUND THAT EVERYTHING IS COMPLETELY IN ORDER AND THE PROPOSED FOUNDATION AND SUPERSTRUCTURE ARE SAFE AND SOUND.

CERTIFICATE OF OWNER

CERTIFIED THAT I SHALL NOT AT ANY DATE MAKE ANY ADDITION OR ALTERATION TO THIS PLAN, CERTIFICATE OR DRAWING WITHOUT THE WRITTEN PERMISSION OF THE ARCHITECT AND THE STRUCTURAL ENGINEER. I/WE DO HEREBY CERTIFY THAT ALL NECESSARY APPROVALS ARE IN ORDER AND THE PROPOSED FOUNDATION AND SUPERSTRUCTURE ARE SAFE AND SOUND.

C.A. CONSTRUCTION
ARCHITECT ENGINEERS CONSULTANTS INTERIOR DESIGNERS
PH: 033-2528-8000 (OFF)

