
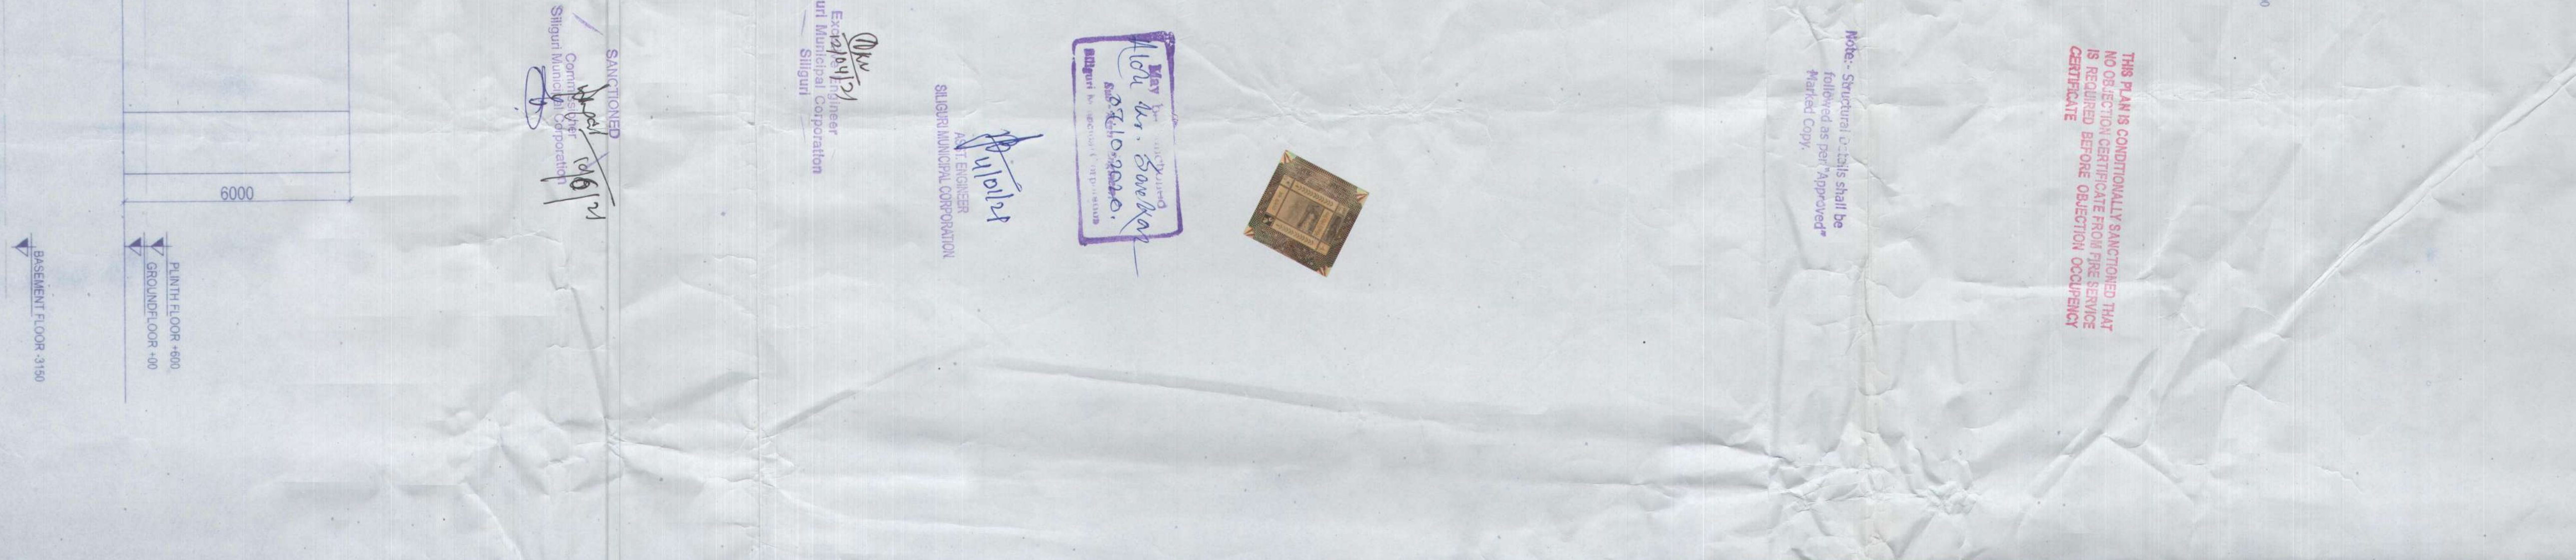
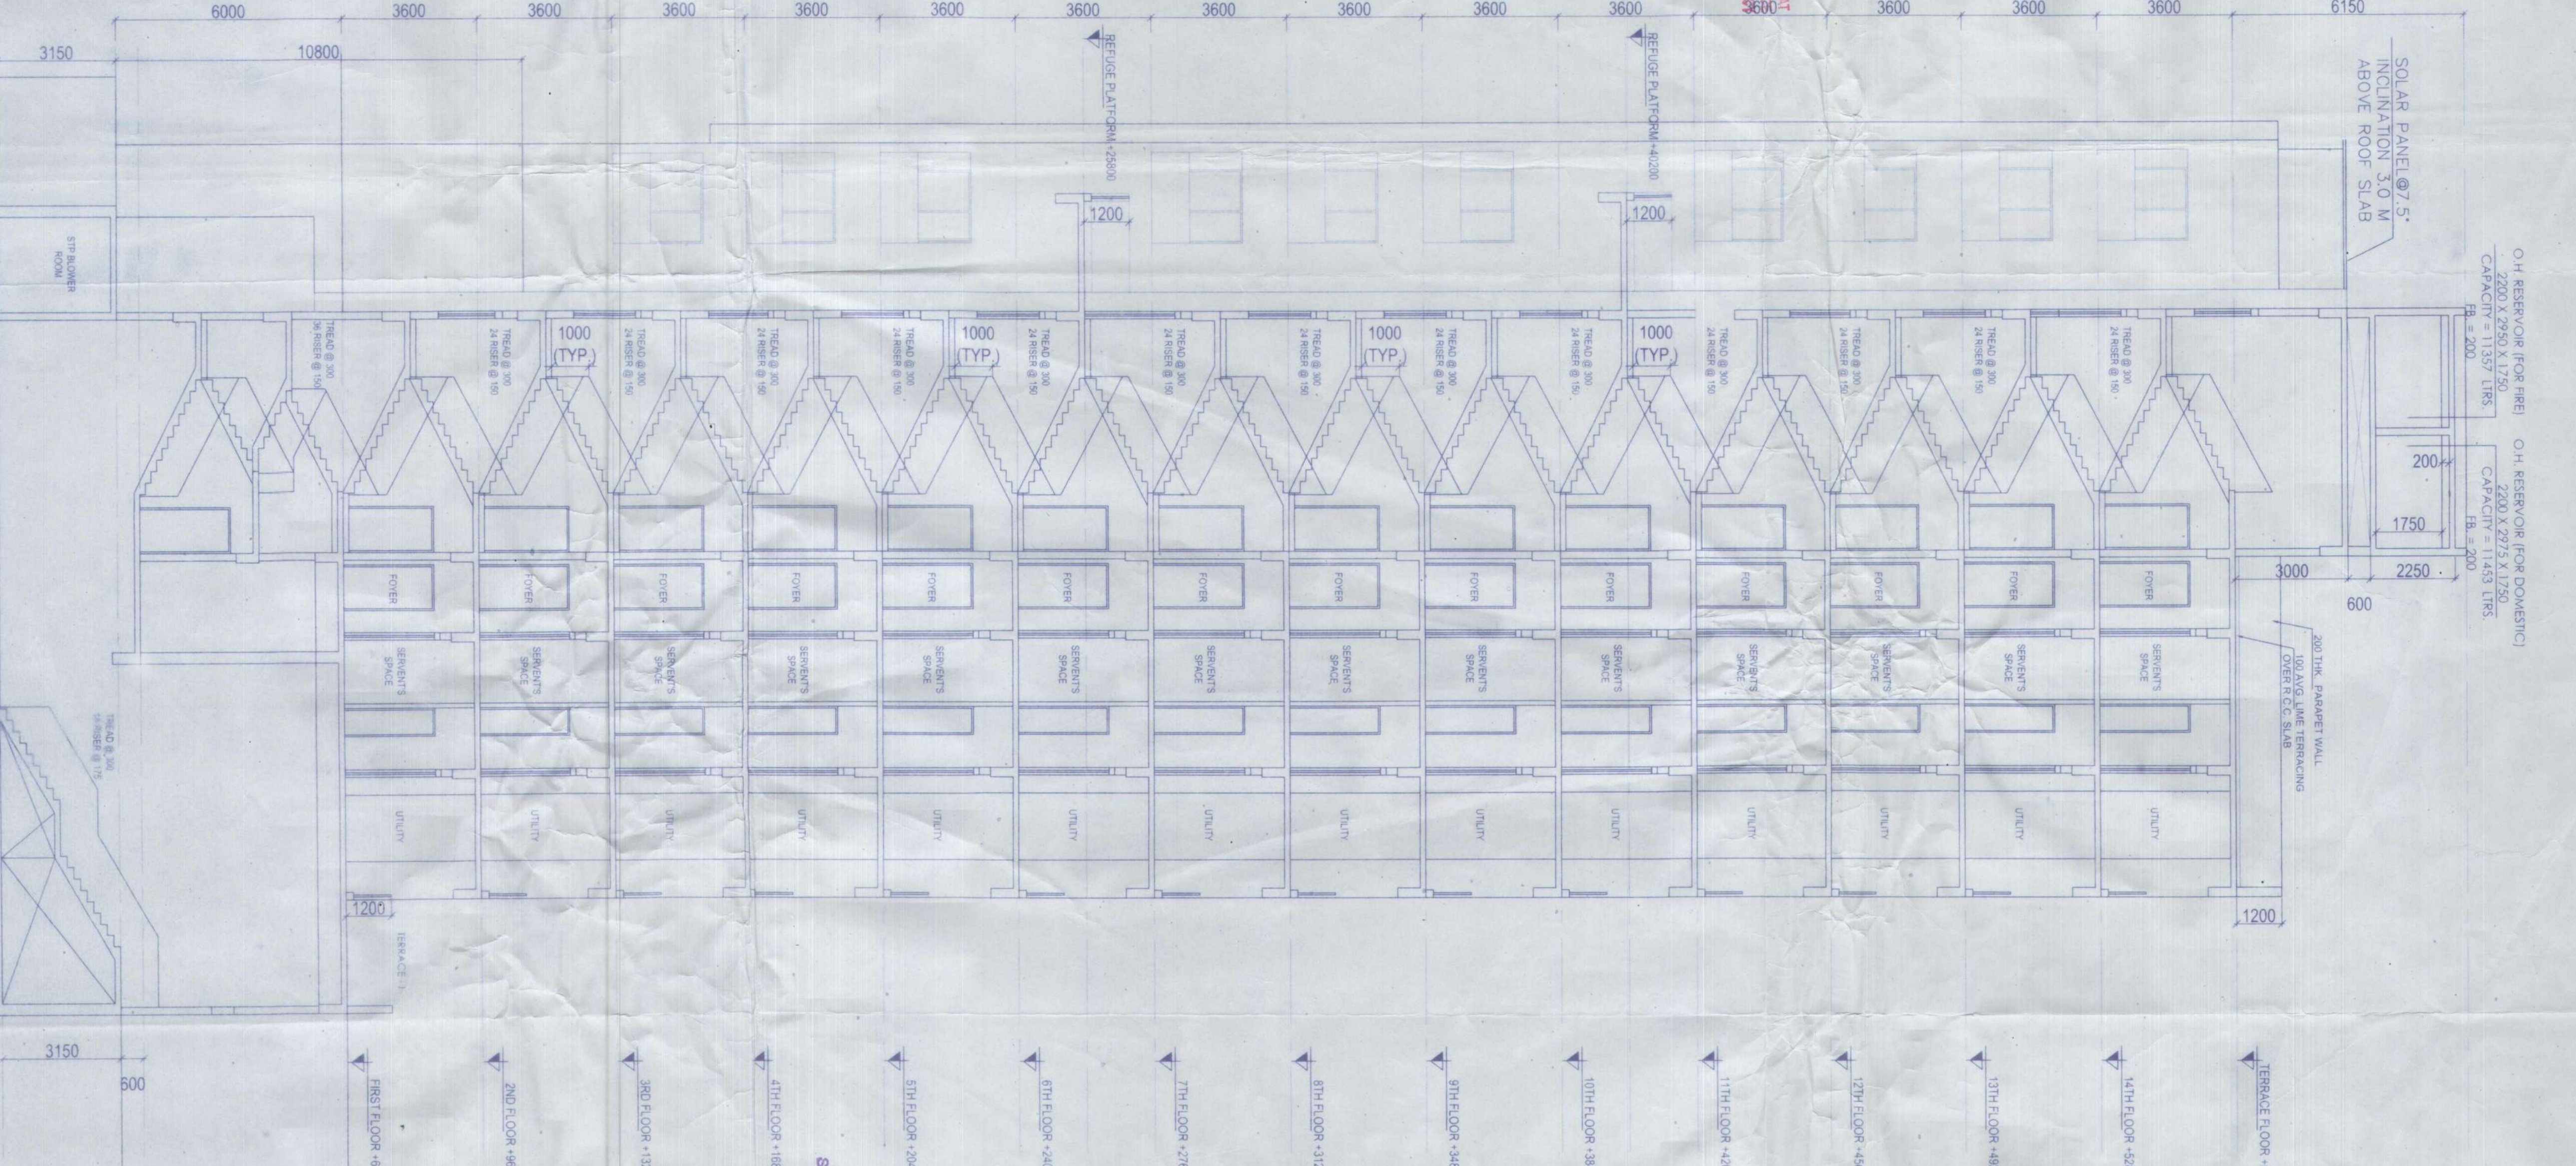



PLANNING THE BUILDING COUNCIL MEETING
 HELD ON 05-12-2020 & RECOMMENDED

Valid for Three Years
 From the date of 10-6-21
 Sanctioned: 05-01-21

Valid for Three Years
 From the date of 10-6-21
 Sanctioned: 05-01-21

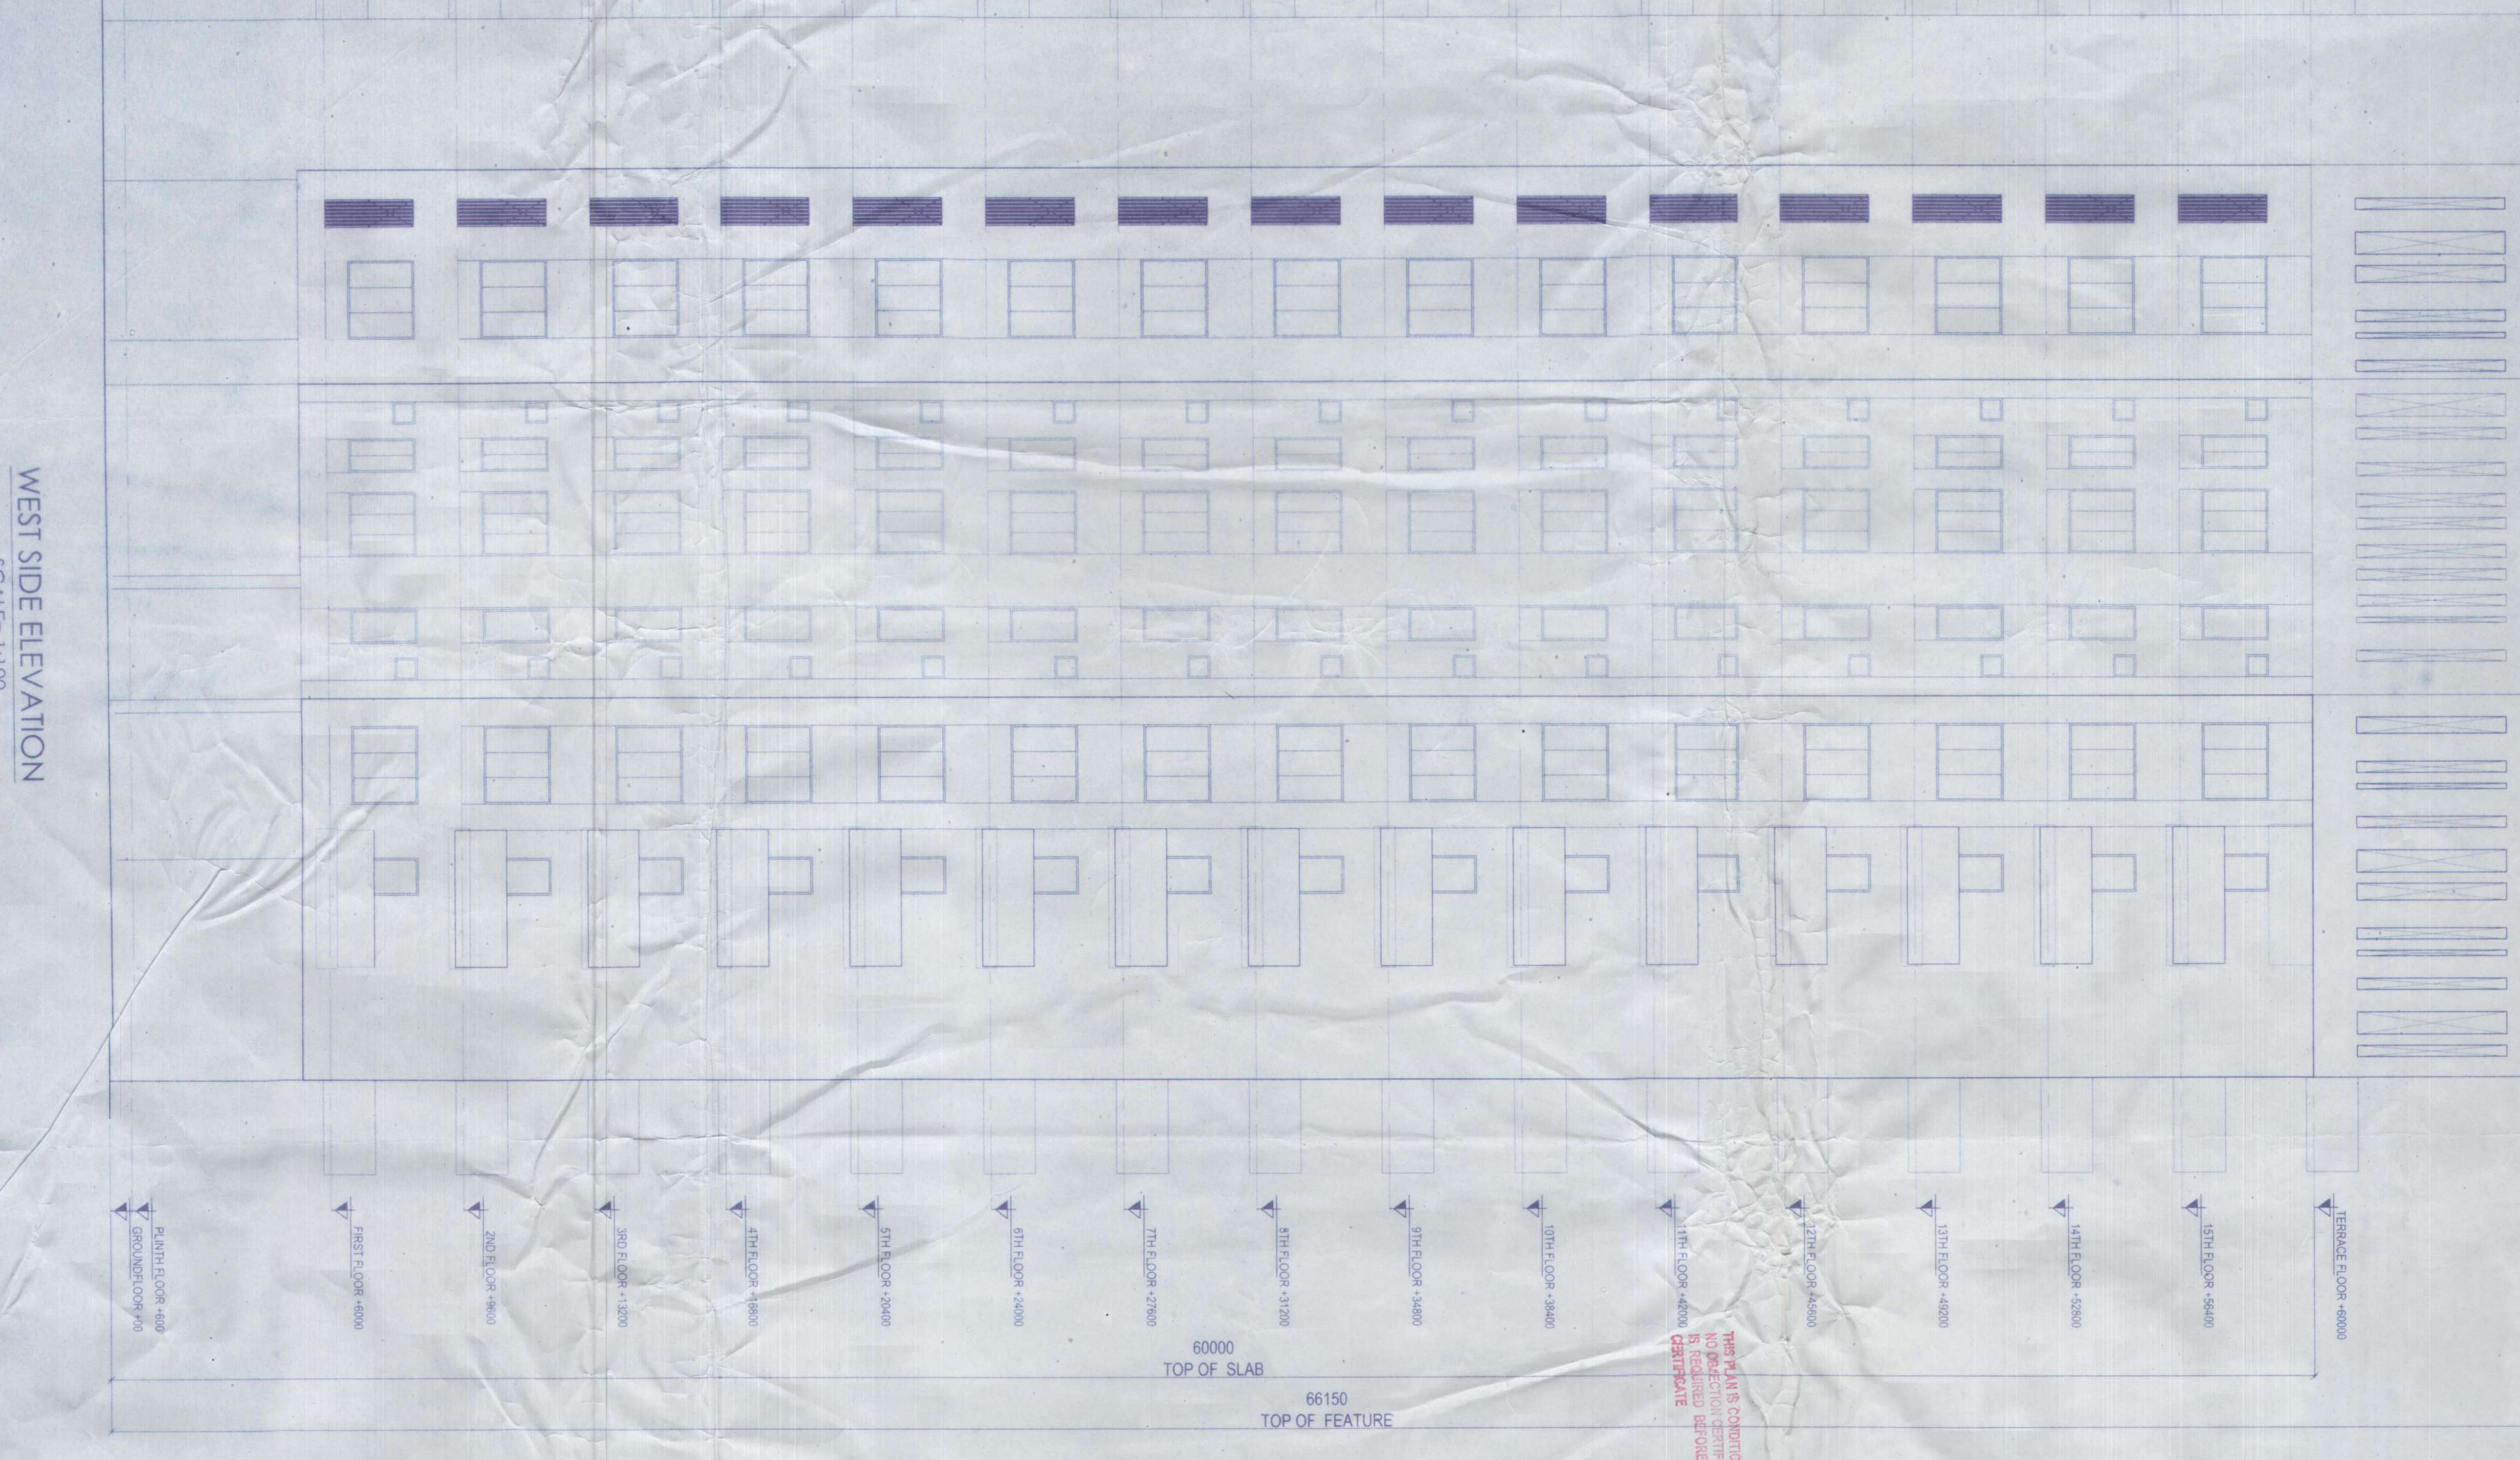

PROJECT :
 REVISED PARTLY B+XVI & PARTLY B+XV
 STORED RESIDENTIAL BUILDING OF
 BULDWORTH DEVELOPERS REPRESENTED
 BY ONE OF ITS PARTNERS SRI. MANISH
 KUMAR AGARWAL, S/O SRI. DURGA PRASAD
 AGARWAL, AT SEVYOKE ROAD, OPPOSITE
 SIKKIM PLAZA, WARD NO.42(SMC),
 P.O. : SILIGURI, P.S. BHAKTINAGAR,
 DIST. JALPAIGURI.

SCHEDULE OF LAND:-
 MOUZA :-DABGRAM,
 PARCANA :-BAIKINTHAPUR
 R.S. PLOT NO. :-114/352, 115/355, 116,
 116/179
 L.R. PLOT NO. :-174, 175, 176, 181 & 182
 R.S. KHATTAN NO. :-701/9, 845/1, 845/2, 845/3,
 845/4, 845/5, 845/6, 845/7,
 845/8, 845/9, 845/10
 L.R. KHATTAN NO. :- 1907
 R.S. SHEET NO. :- 5
 L.R. SHEET NO. :- 4
 I.L. NO. :- 2
 WARD NO. :-42(SMC),
 P.S. :- BHAKTINAGAR,
 DIST. :- JALPAIGURI.
 HOLDING NO: 6/23/2189

Certificate of owner
 Certificate of owner
 Certificate that I have gone through the building rules, of West Bengal
 and have read and understood the same and I am hereby undertaking to abide
 by the same and I am hereby undertaking to abide by the same during & after the construction of the
 building.

SIGNATURE OF OWNER
 Manish Kumar Agarwal
 MEMBER

Certificate of Structural Reviewer
 I/We hereby certify that the building site proposed for the
 construction at L.R. Plot No.174, 175, 176, 181 & 182, Dist -
 Jalpaiguri, P.O. Siliguri, under the jurisdiction of Siliguri Municipal
 Corporation have been personally visited by me and all the
 designs, drawings, soil test report and Load Test Results for
 foundation and superstructure have been duly checked and
 found to be in accordance with the provisions of the Building
 Code and National Building Code and it is found that everything is
 completely in order and the proposed foundation and super
 structure are safe in all respect.

SIGNATURE OF STRUCTURAL REVIEWER

Certificate of Architect
 I/We hereby certify that the plans, elevations and sections and other
 structural details of the proposed building L.R. Plot No.174, 175,
 176, 181 & 182, Bhaktinagar, Street no. -Sevoko road of Mouza -
 Dabgram Dist. -Jalpaiguri, P.O. Siliguri, under the jurisdiction of
 Siliguri Municipal Corporation have been personally inspected and
 found to be in accordance with the provisions of the Building
 Code and National Building Code and it is found that everything is
 completely in order and the proposed foundation and super

SIGNATURE OF ARCHITECT

CONTENTS

ELEVATION & SECTION B-B	SHEET NO. - 10/18
SECTION DRAWING	MA/AR/DW/RS/BS/1/10
DATE	REV. DATE
15.07.2020	15.07.2020
CHECKED	DESIGN
RAJAN	PRINAVKA

MAHESHWARI & ASSOCIATES
 ARCHITECT, KAMAL KUMAR TRIBUVAL
 37A, BANER ROAD, 2ND FLOOR, KOLKATA-700072.
 TEL: 65232884, www.architectmaheshwari.com