


**PROPOSED LAND FOR SYMPHONY**

**KONNAGAR**

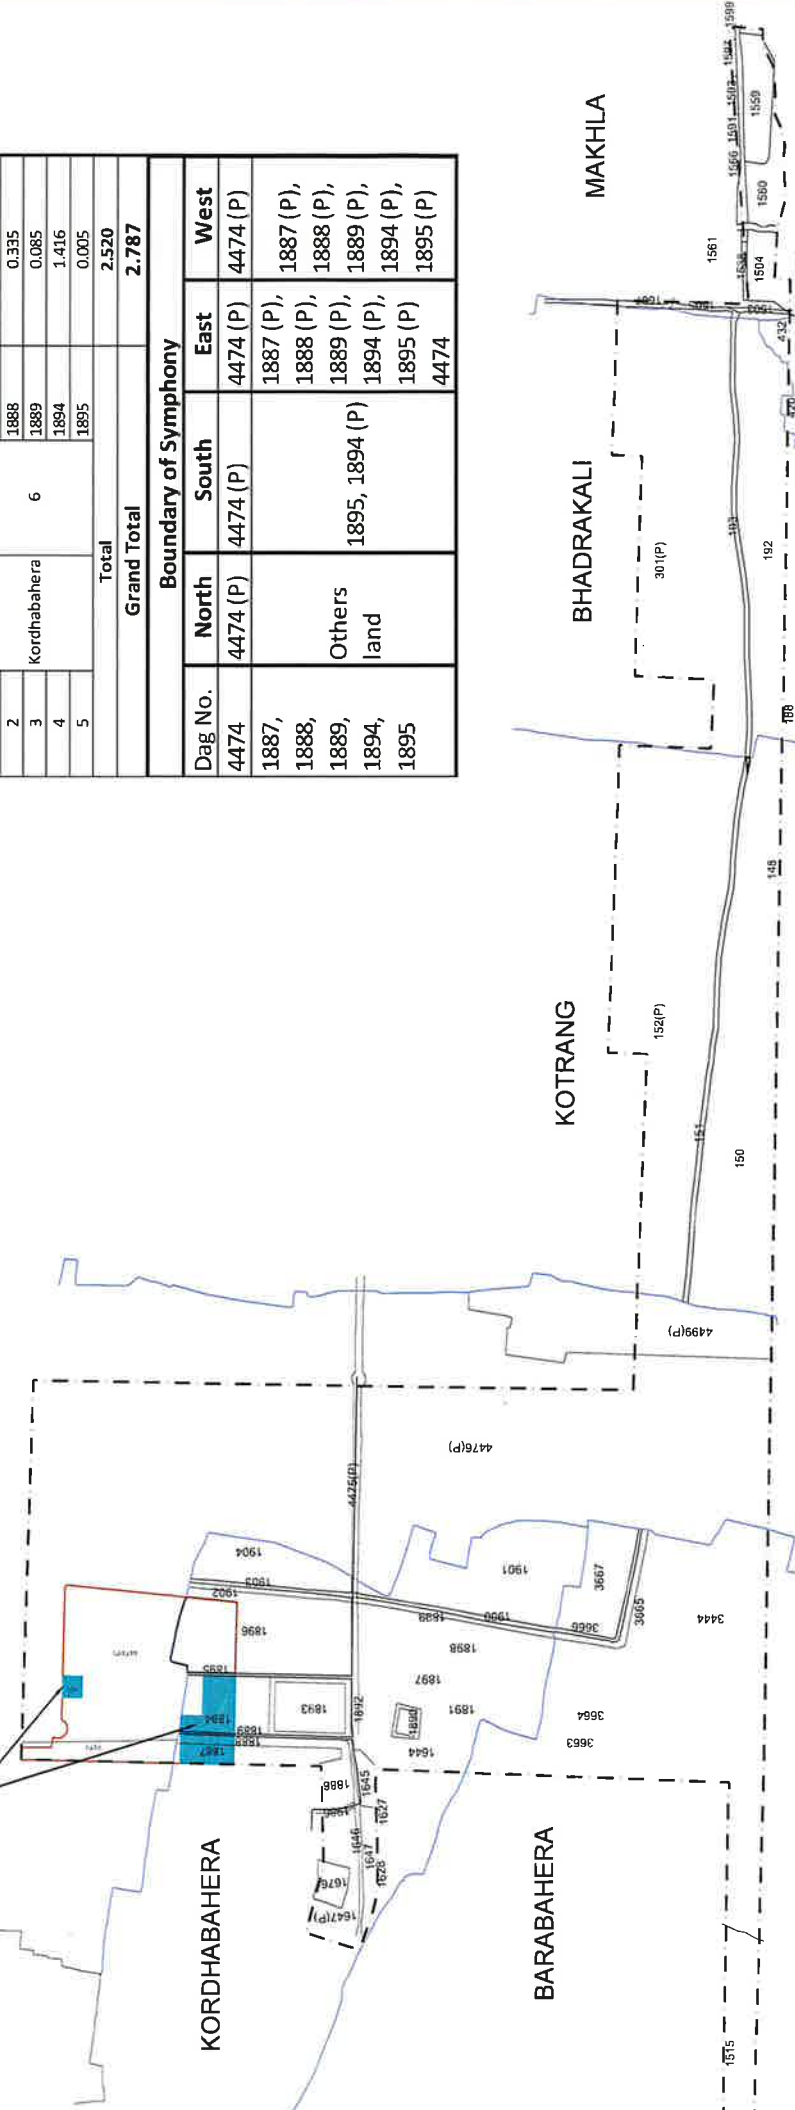

**DAG DETAILS OF SYMPHONY**

| Land Details of Symphony |              |                |           |              |
|--------------------------|--------------|----------------|-----------|--------------|
| Sl. No.                  | Mouza        | J.L. No        | Dag No.   | Area (Acres) |
| 1                        | Konnagar     | 7              | 4474 (P)  | 0.267        |
| <b>Total</b>             |              |                |           | <b>0.267</b> |
| 1                        | Kordhabahera | 6              | 1887      | 0.678        |
| 2                        |              |                | 1888      | 0.335        |
| 3                        |              |                | 1889      | 0.085        |
| 4                        |              |                | 1894      | 1.416        |
| 5                        |              |                | 1895      | 0.005        |
| <b>Total</b>             |              |                |           | <b>2.520</b> |
| <b>Grand Total</b>       |              |                |           | <b>2.787</b> |
| Boundary of Symphony     |              |                |           |              |
| Dag No.                  | North        | South          | East      | West         |
| 4474                     | 4474 (P)     | 4474 (P)       | 4474 (P)  | 4474 (P)     |
| 1887,                    | Others land  | 1895, 1894 (P) | 1887 (P), | 1887 (P),    |
| 1888,                    |              |                | 1888 (P), | 1888 (P),    |
| 1889,                    |              |                | 1889 (P), | 1889 (P),    |
| 1894,                    |              |                | 1894 (P), | 1894 (P),    |
| 1895                     |              |                | 1895 (P), | 1895 (P)     |
|                          |              |                | 4474      |              |

For SPL ESTATES PVT. LTD.

*Rudraksh Bangre*

Authorised Signatory