




AREA STATEMENT FOR TENANTS


PROPOSED SEVEN (07) STORED RESIDENTIAL BUILDING UNDER RULE 142 UNDER SECTION 13(1) OF KMC ACT 1983 COMPLYING BUILDING RULE 2019 AT PLOT NO. 34B, CHETLA ROAD, WARD NO. 42, BOROUGH KOLKATA 700027, UNDER KOLKATA MUNICIPAL CORPORATION.

STATEMENT OF PLANNING PROVISIONS

- ASSESSOR NO. 11422/04/04/4
- AREA OF LAND IS 1414.53 SQ.M (157' 10" x 90' 0")
- NO. OF STORED - 07
- NO. OF TENANTS - 07

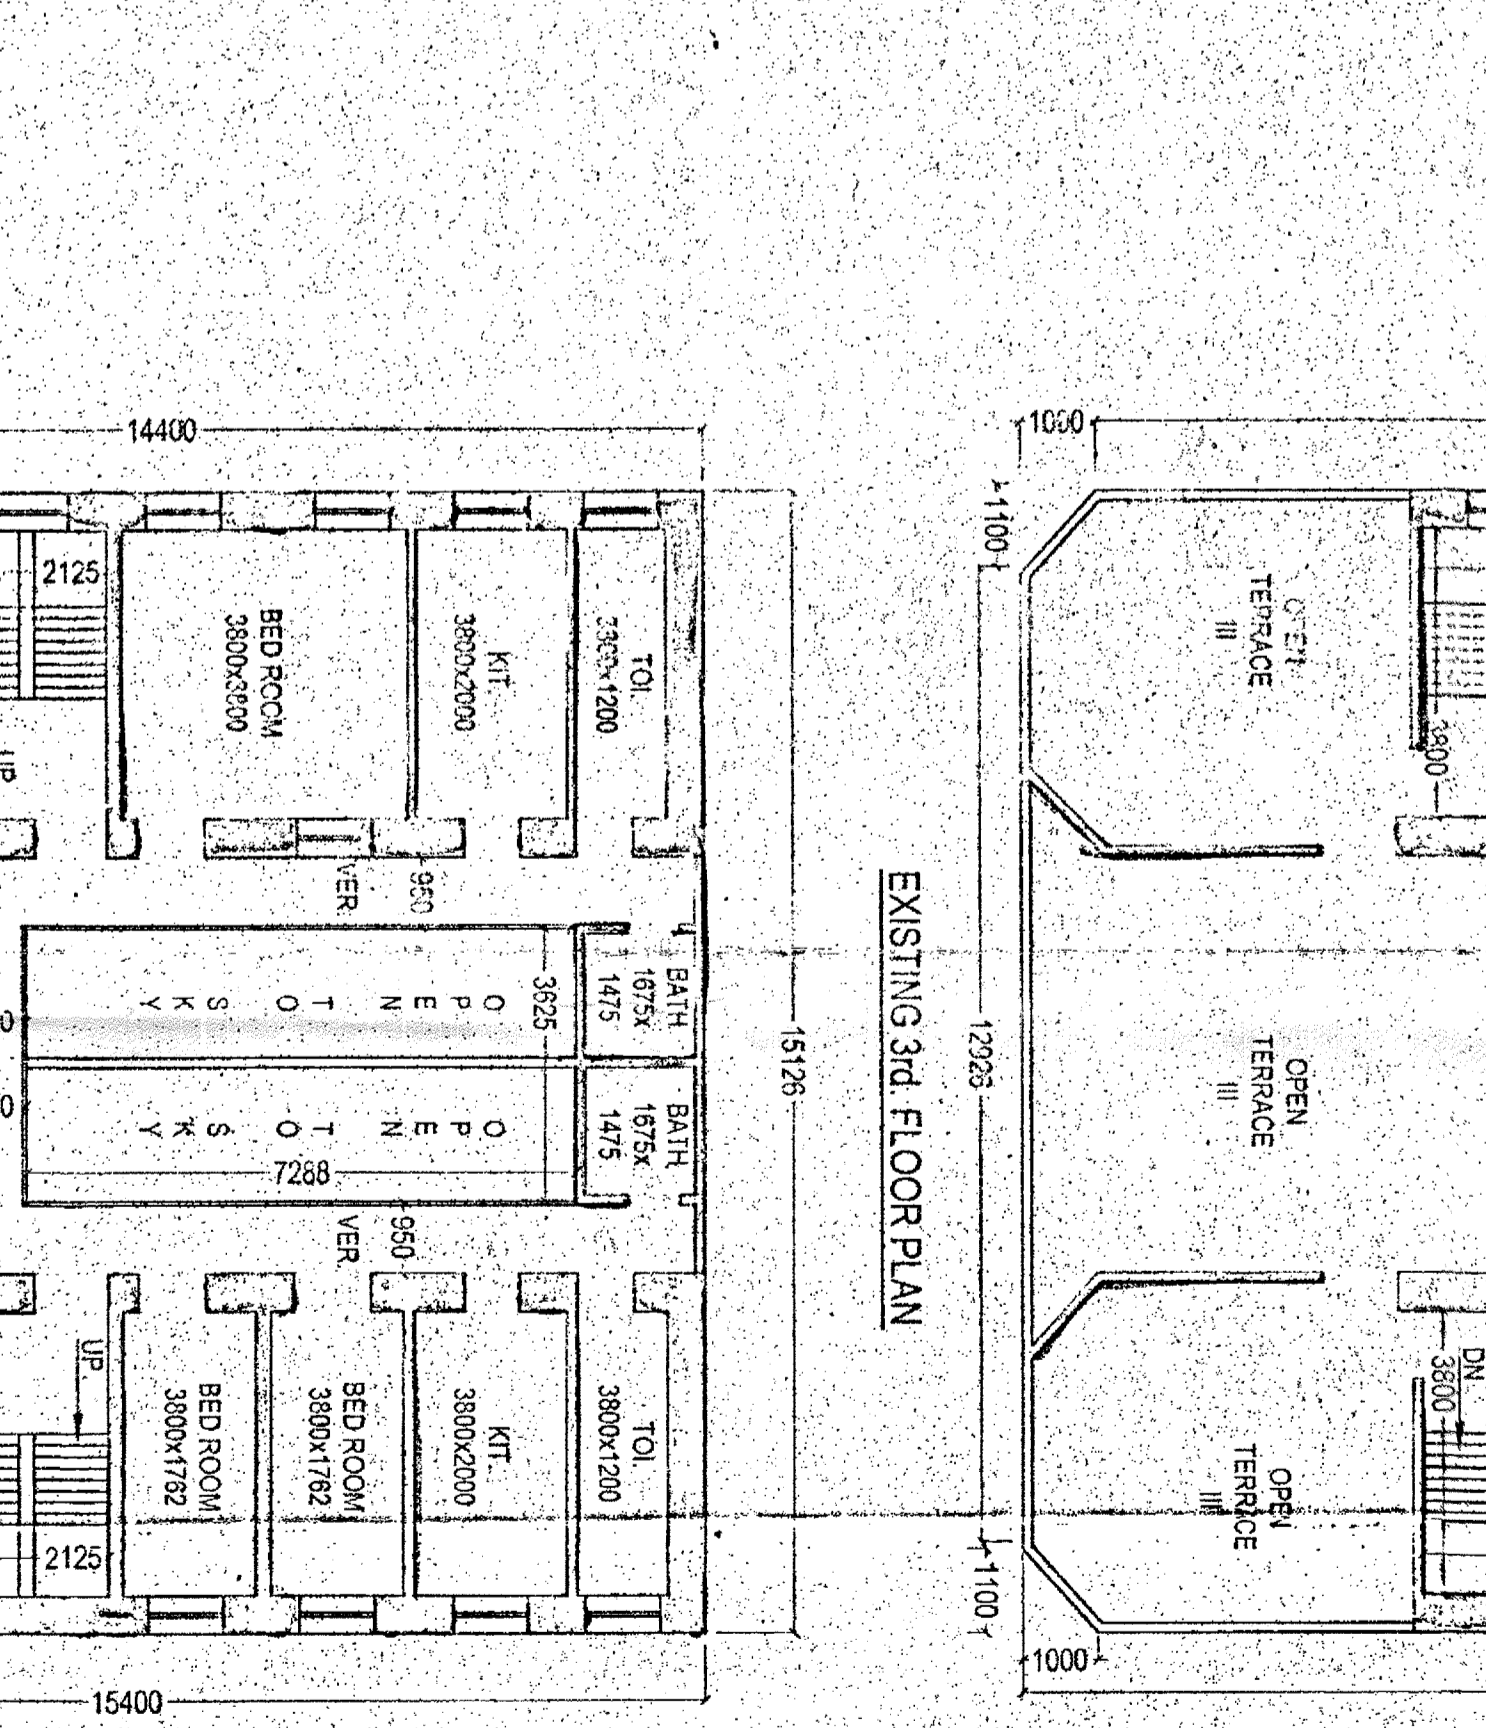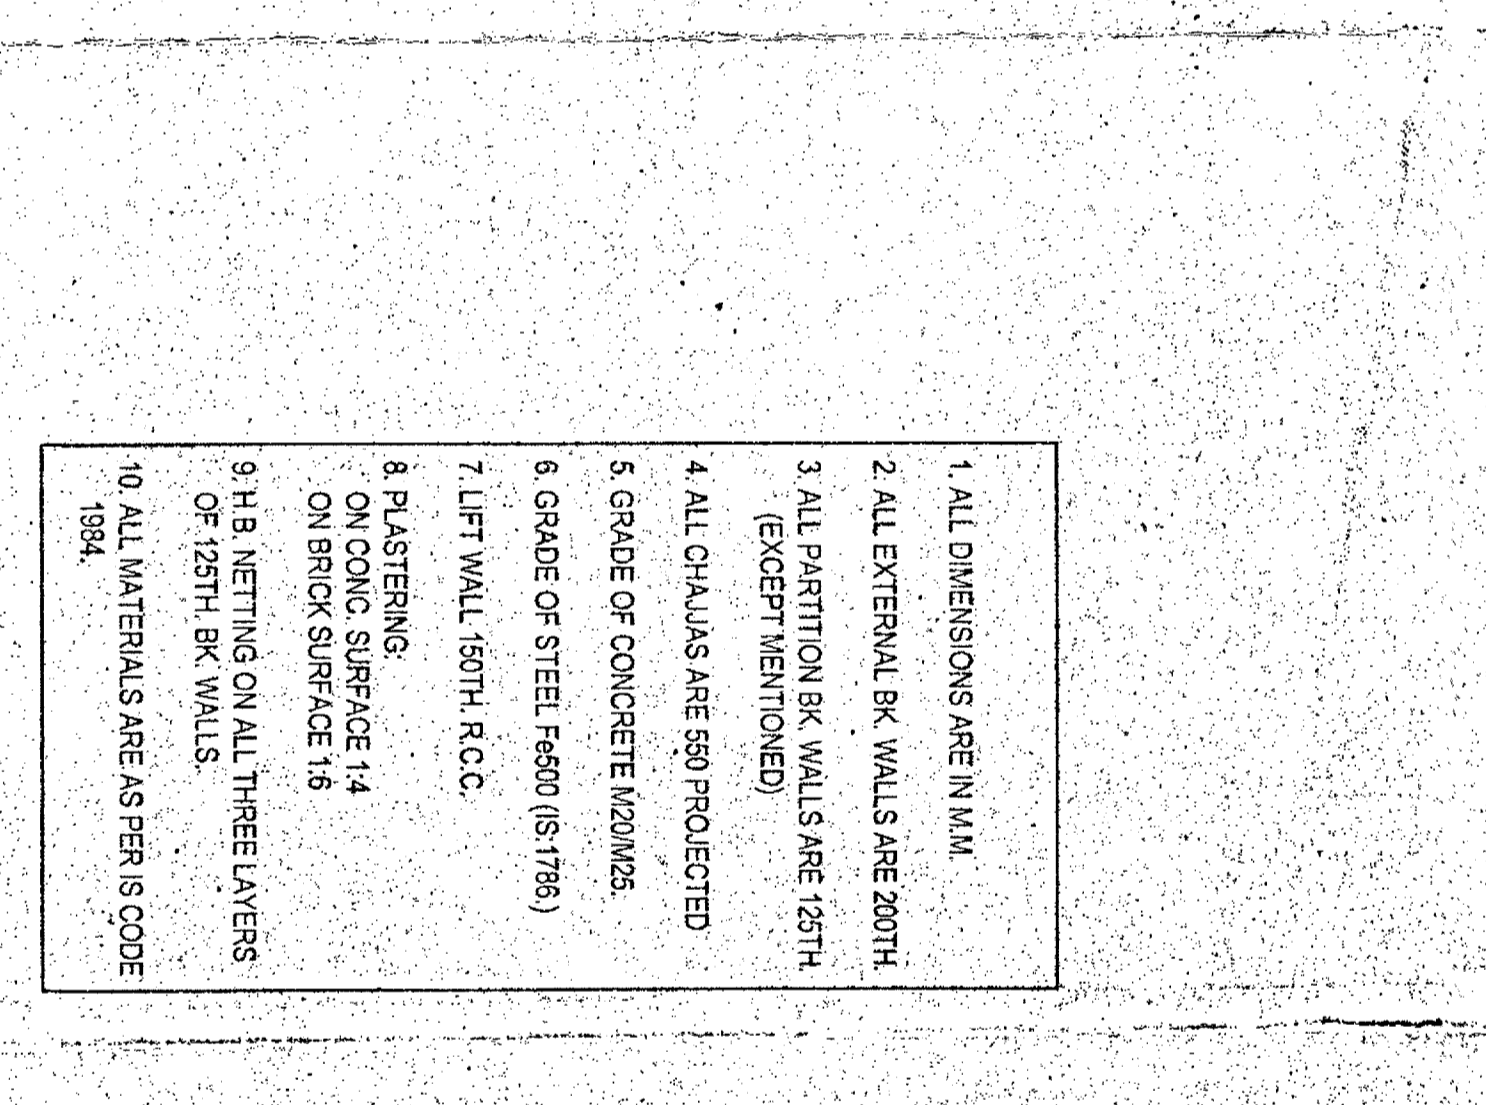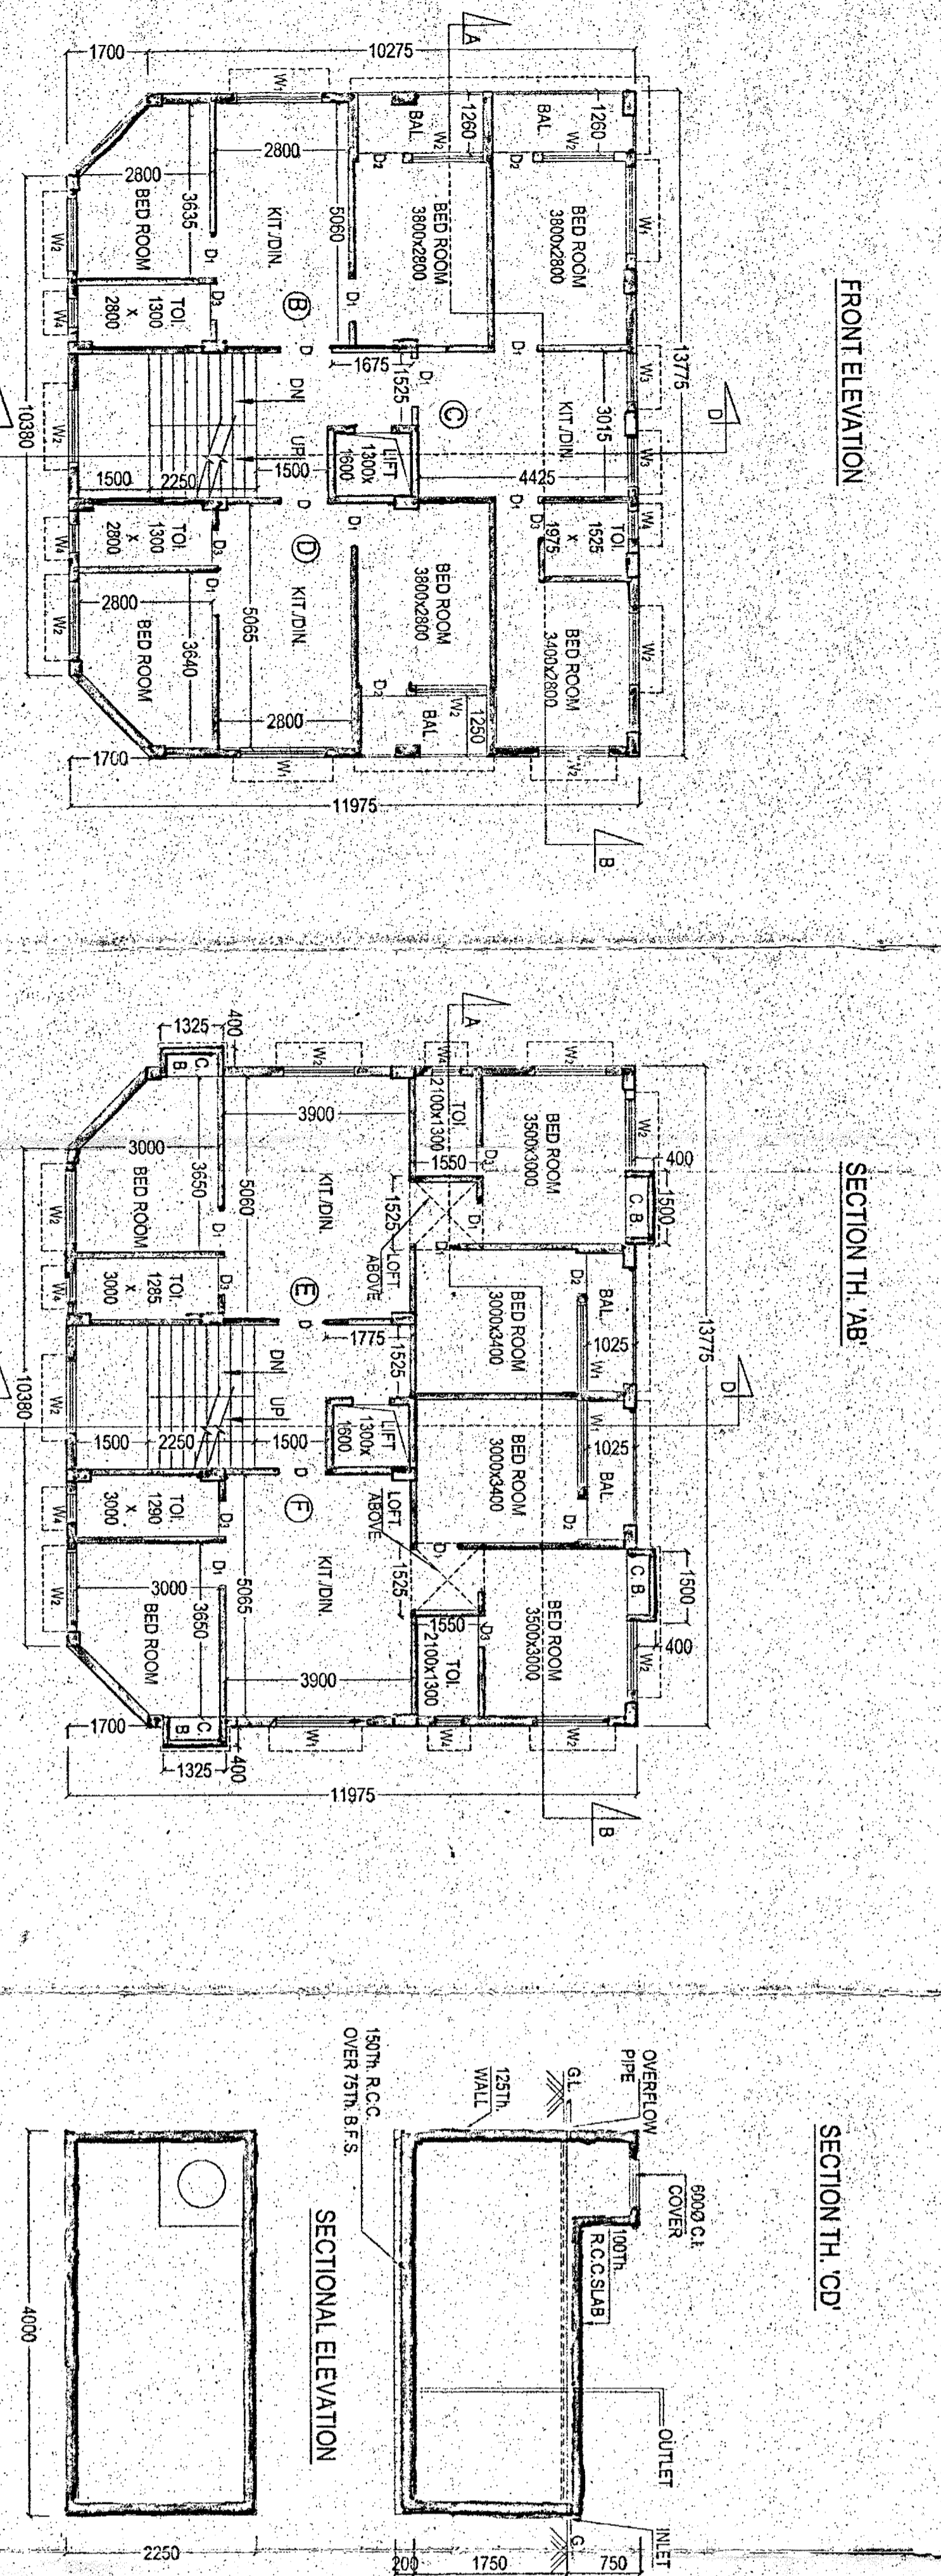






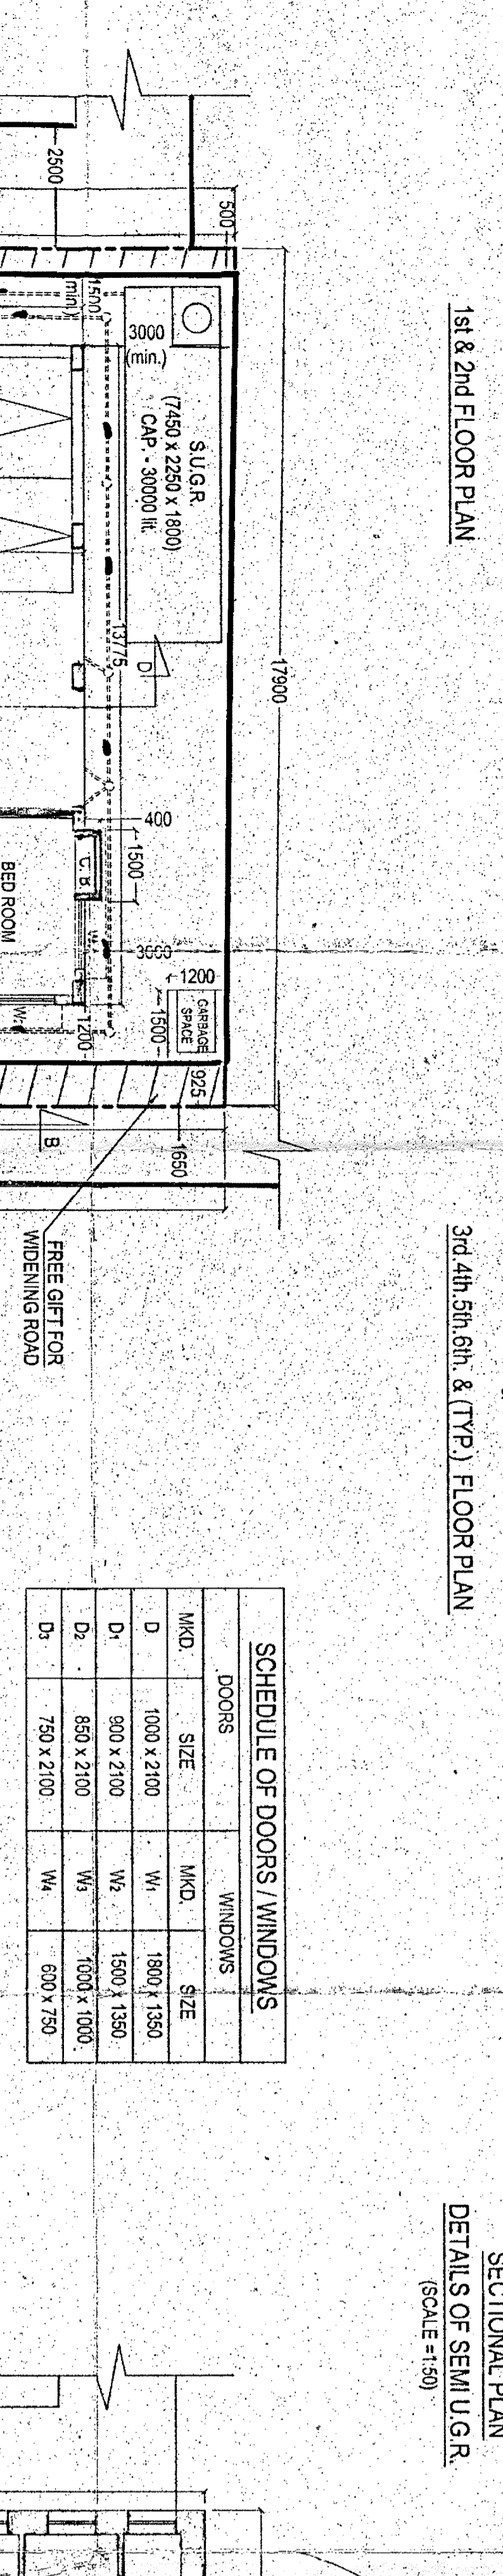


SCHEDULE OF DOORS/WINDOWS

DOORS	NO.	SIZE	NO.	SIZE



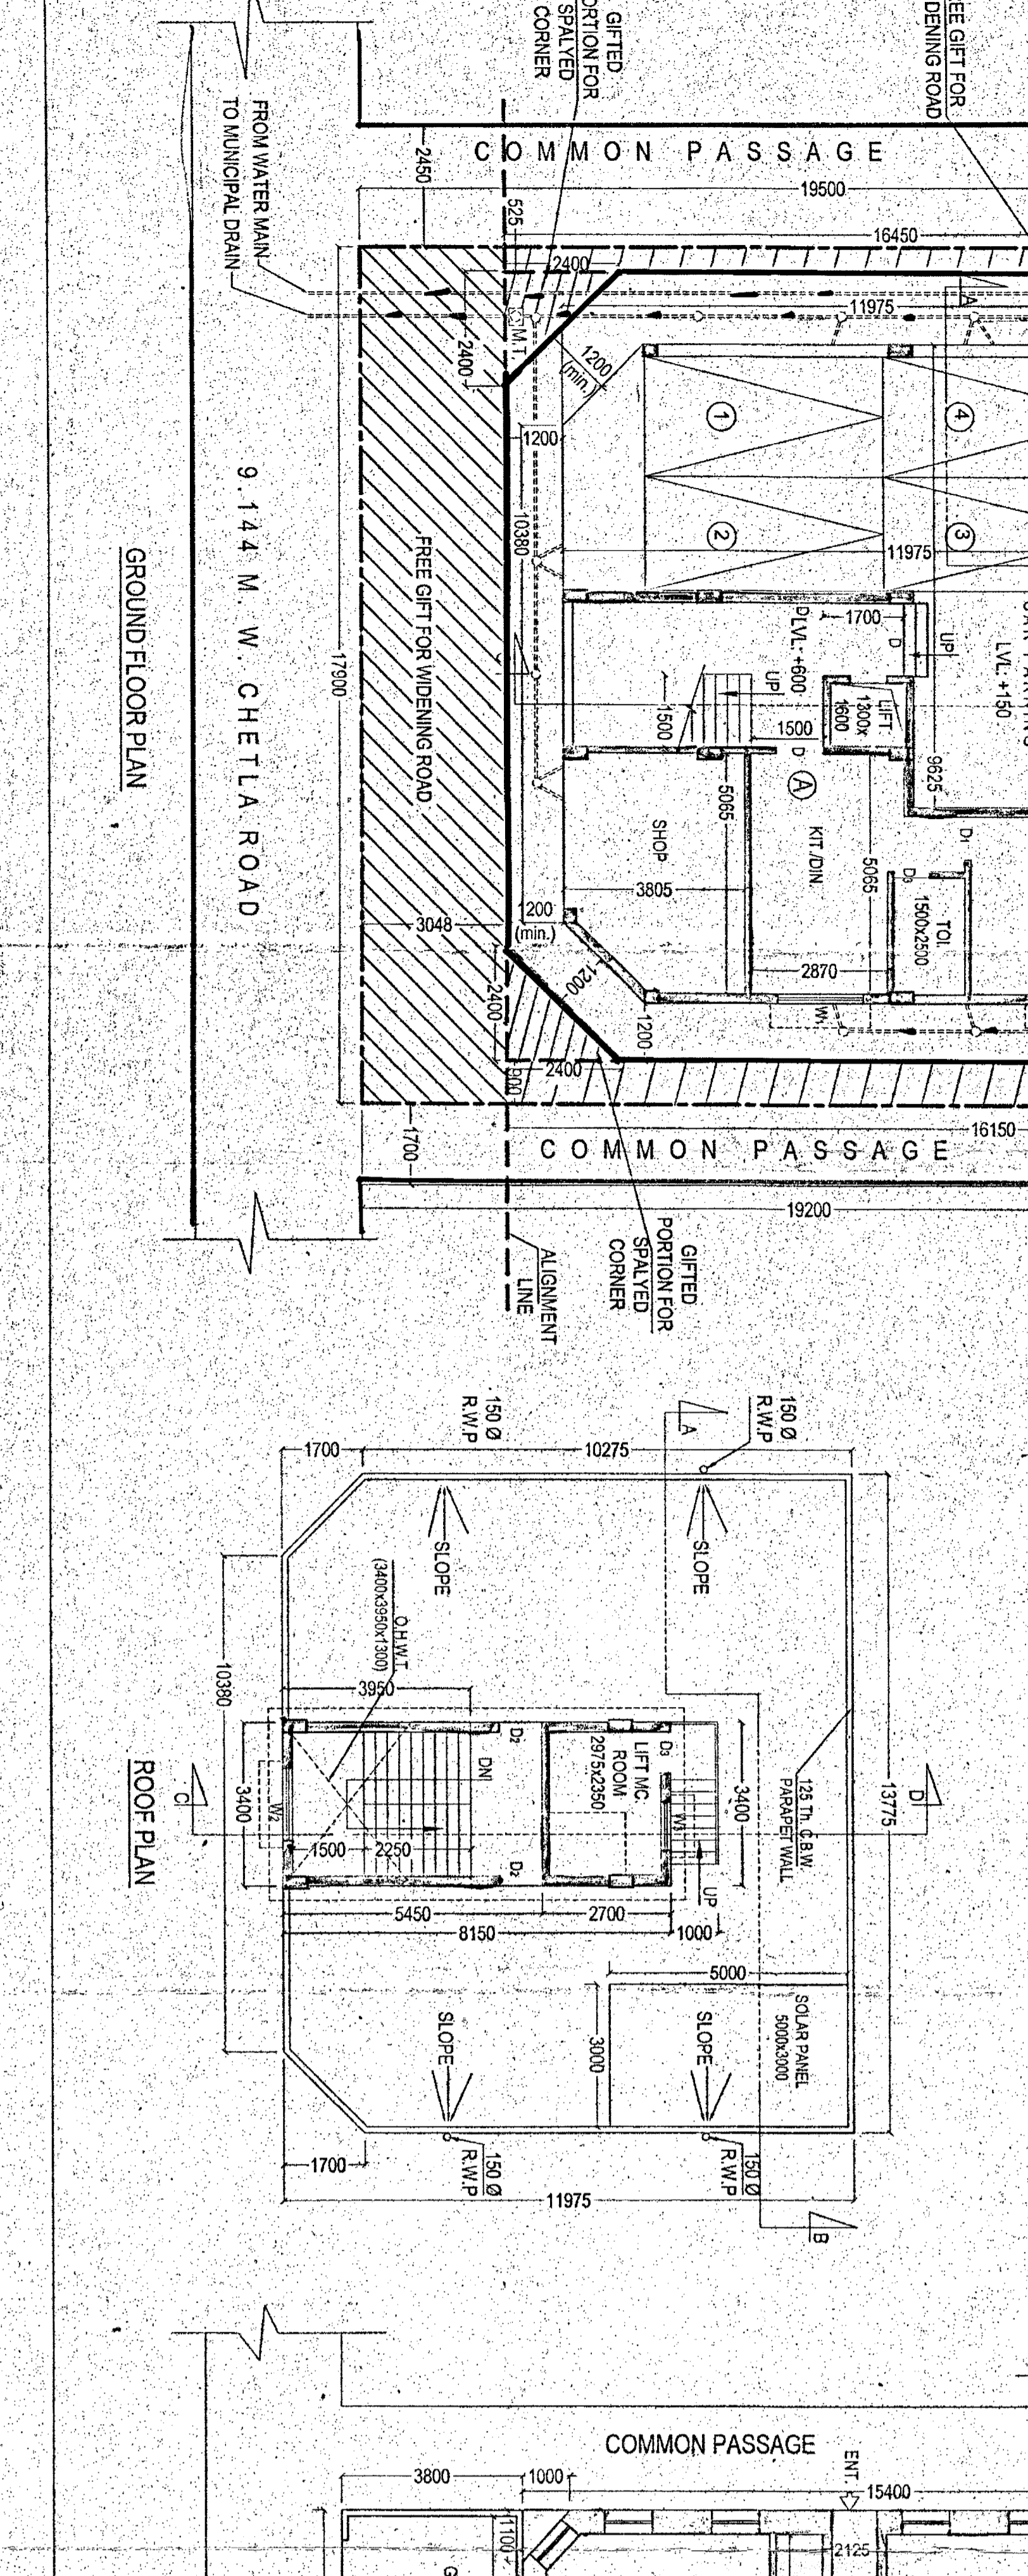



