




FIRST FLOOR PLAN

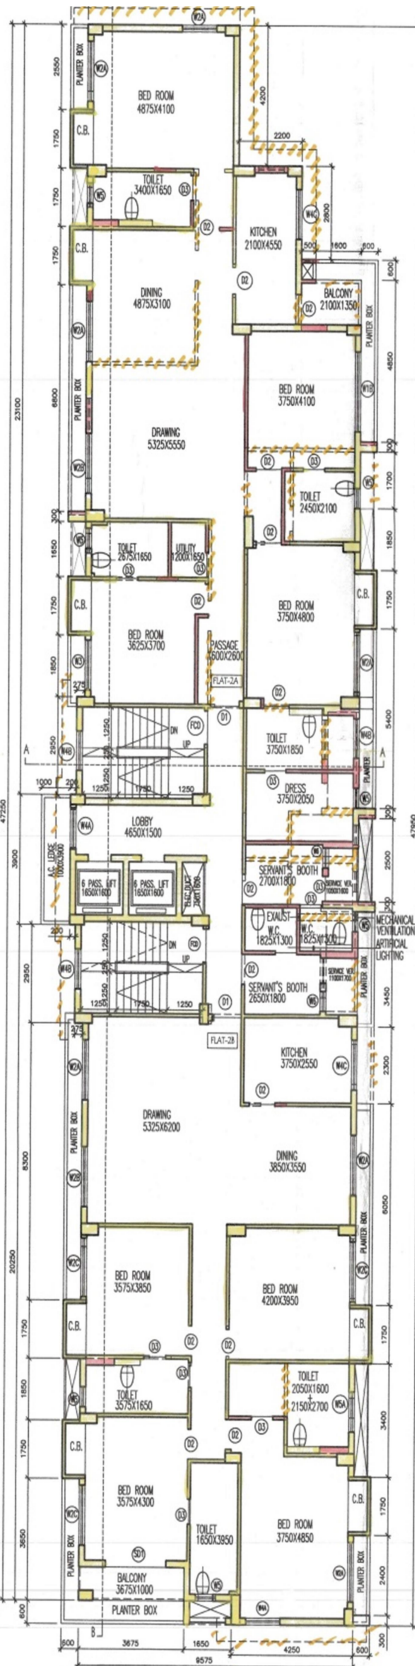


SECOND FLOOR PLAN

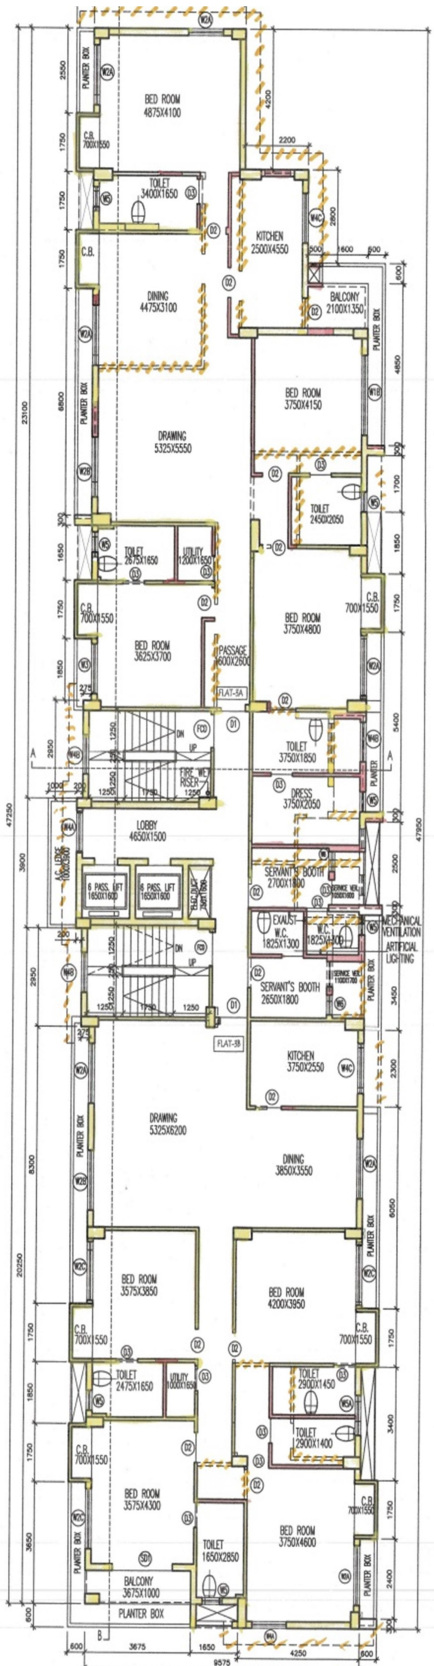

THIRD FLOOR PLAN

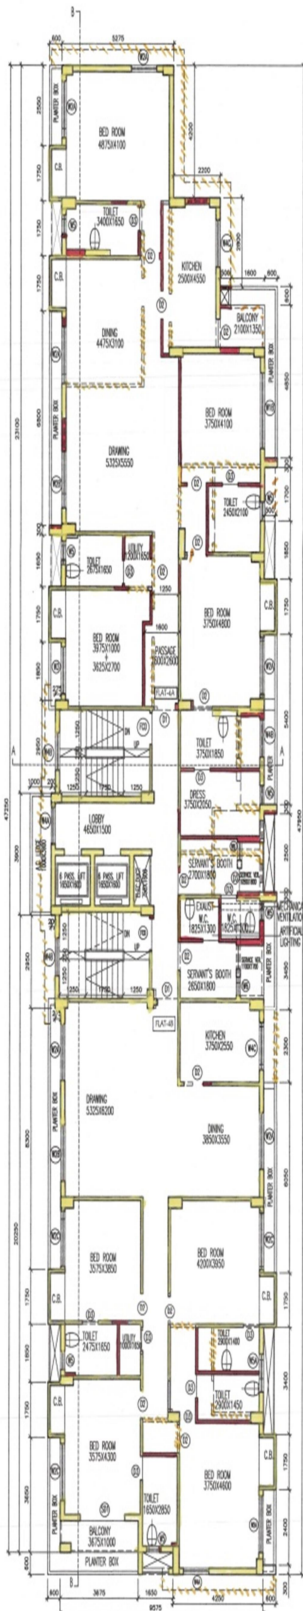


FOURTH FLOOR PLAN

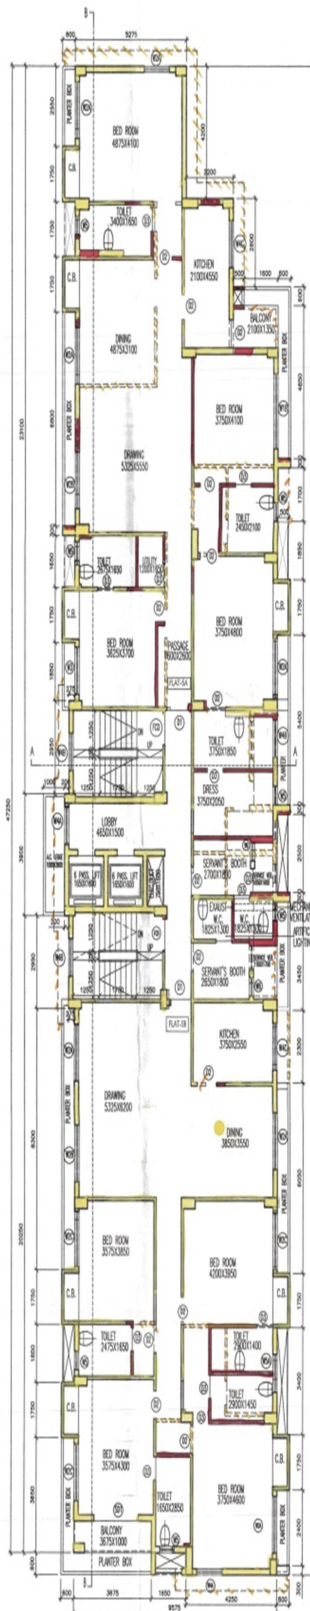

FIFTH FLOOR PLAN



SIXTH FLOOR PLAN

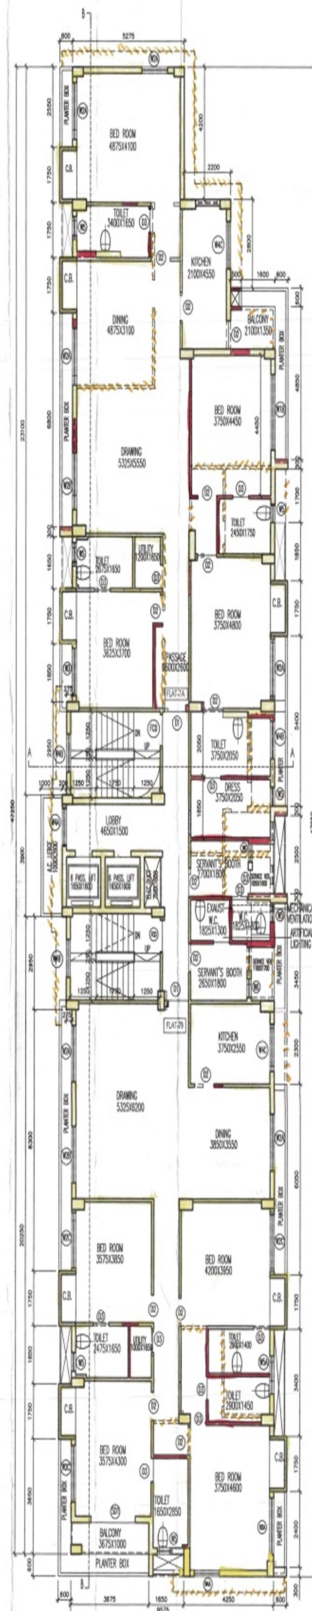

SEVENTH FLOOR PLAN