



FRONT ELEVATION

SIDE ELEVATION

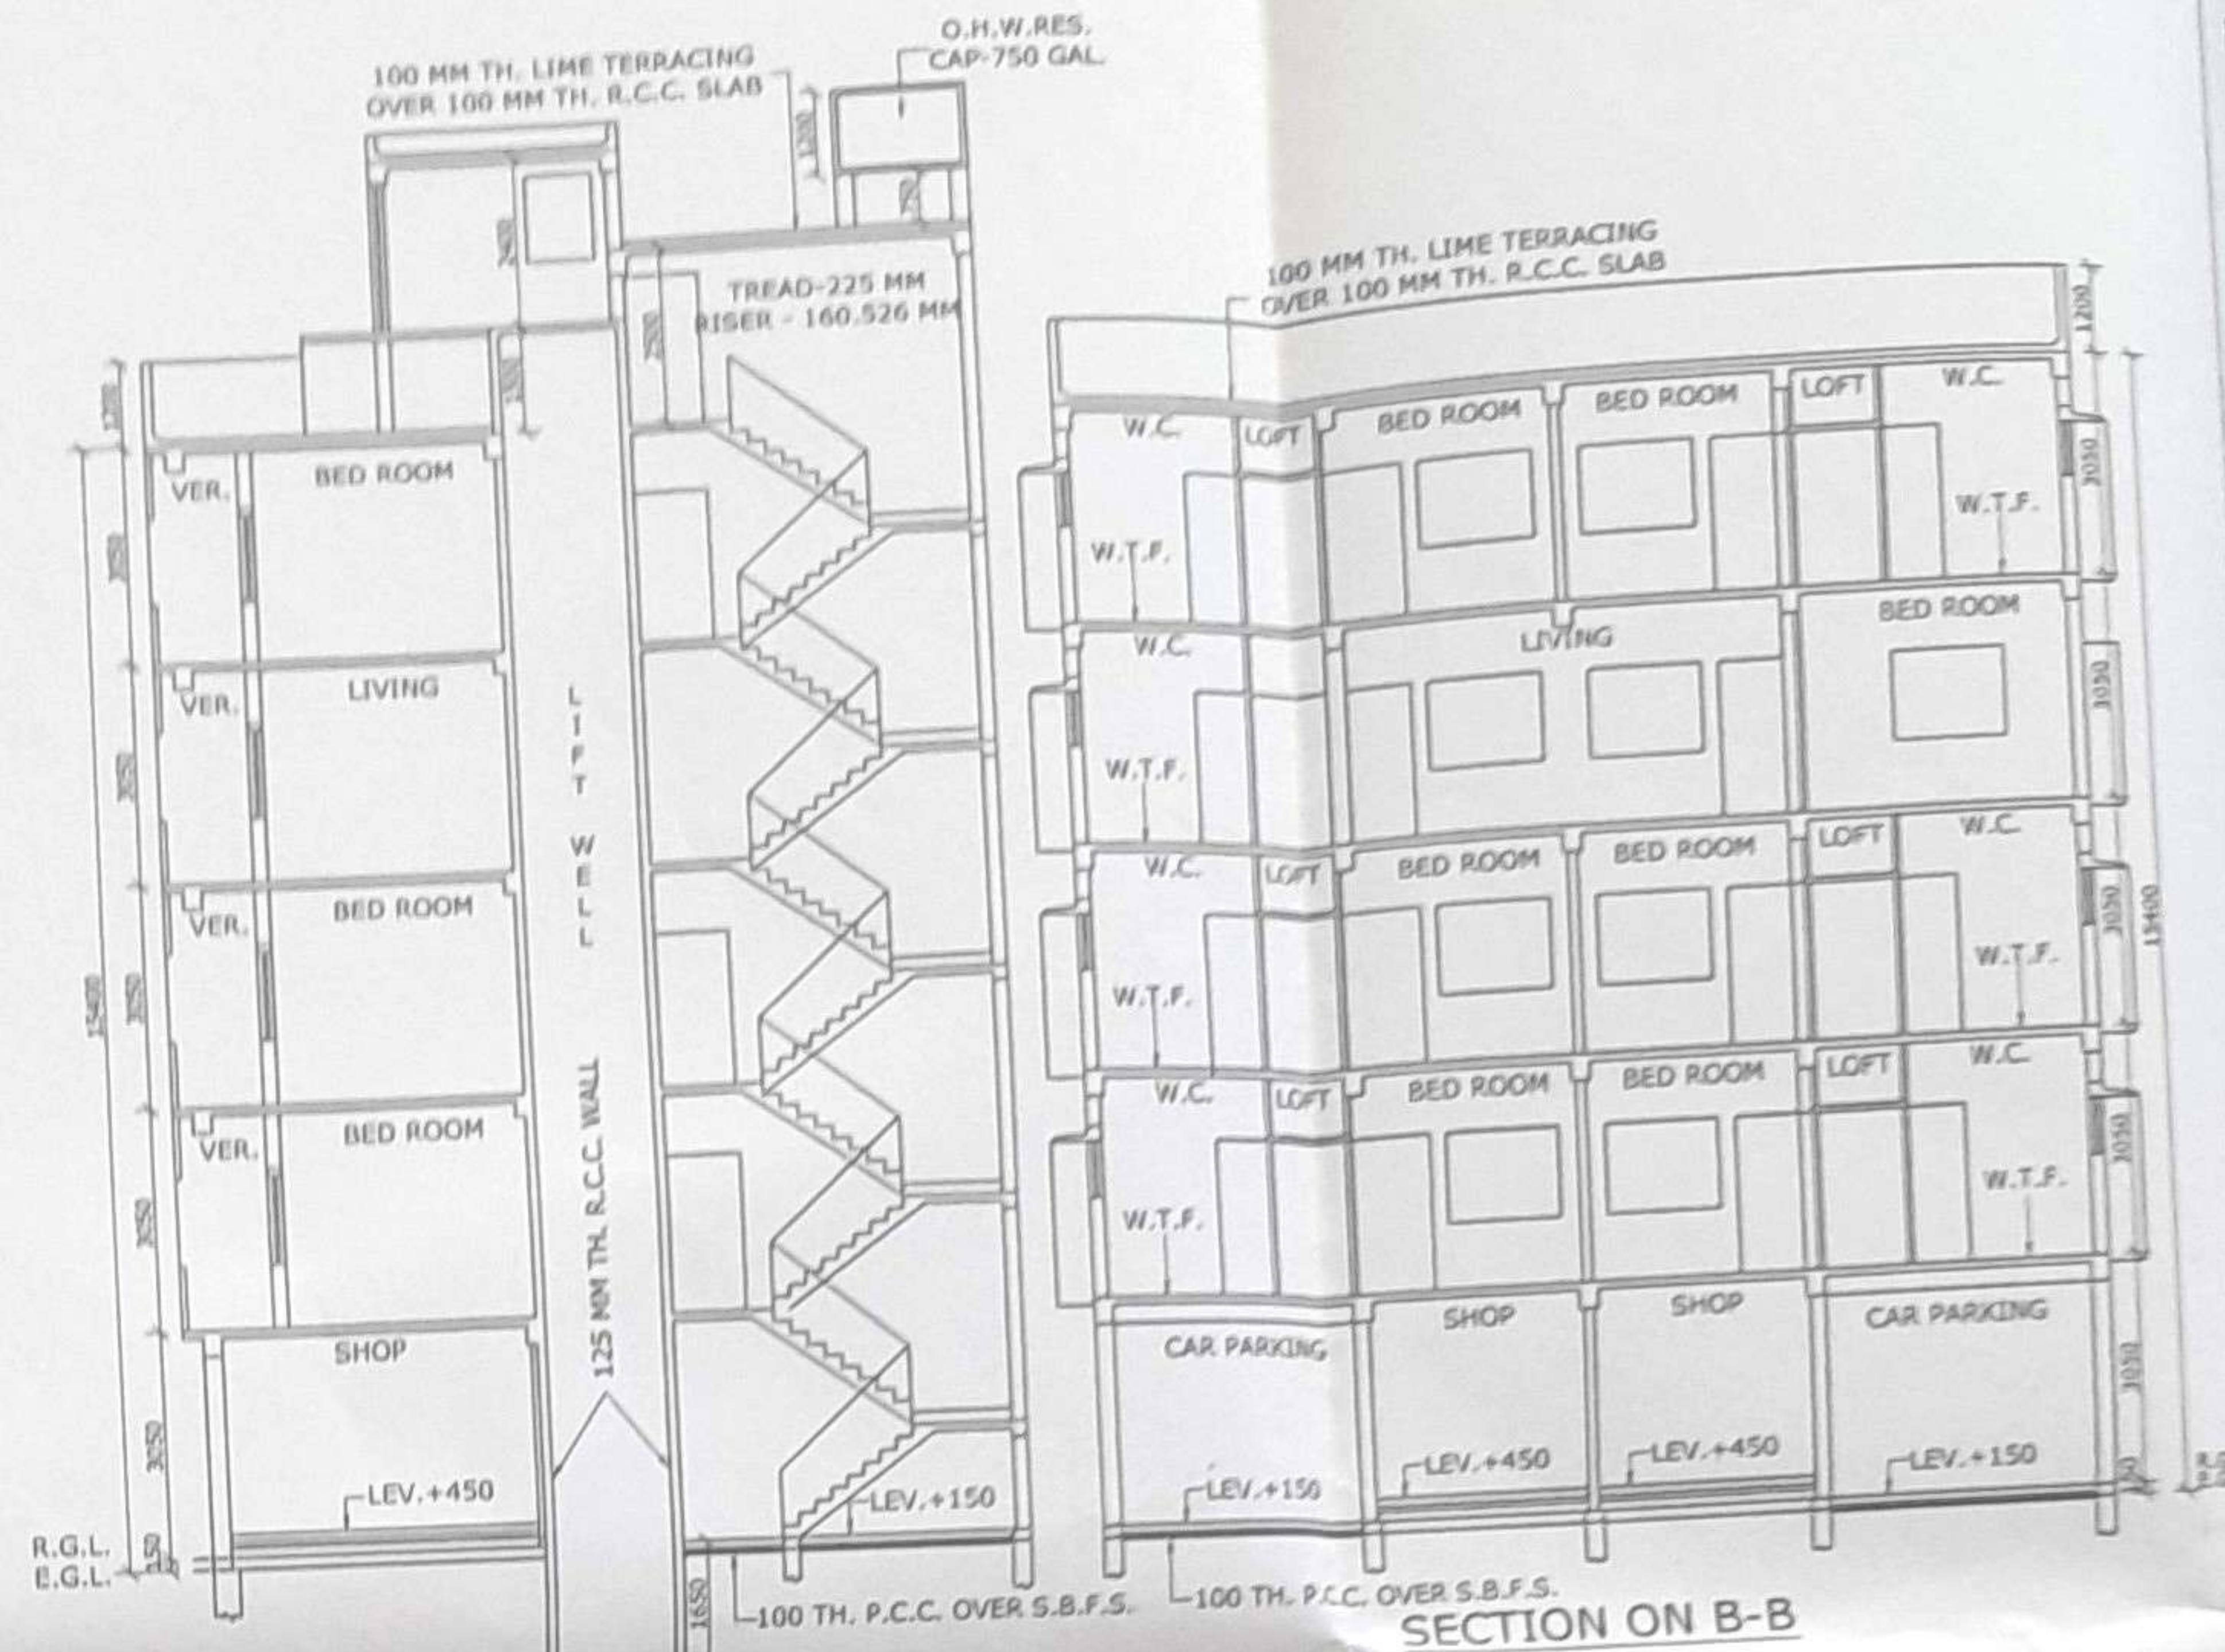

SECTION ON A-A


SECTION ON B-B

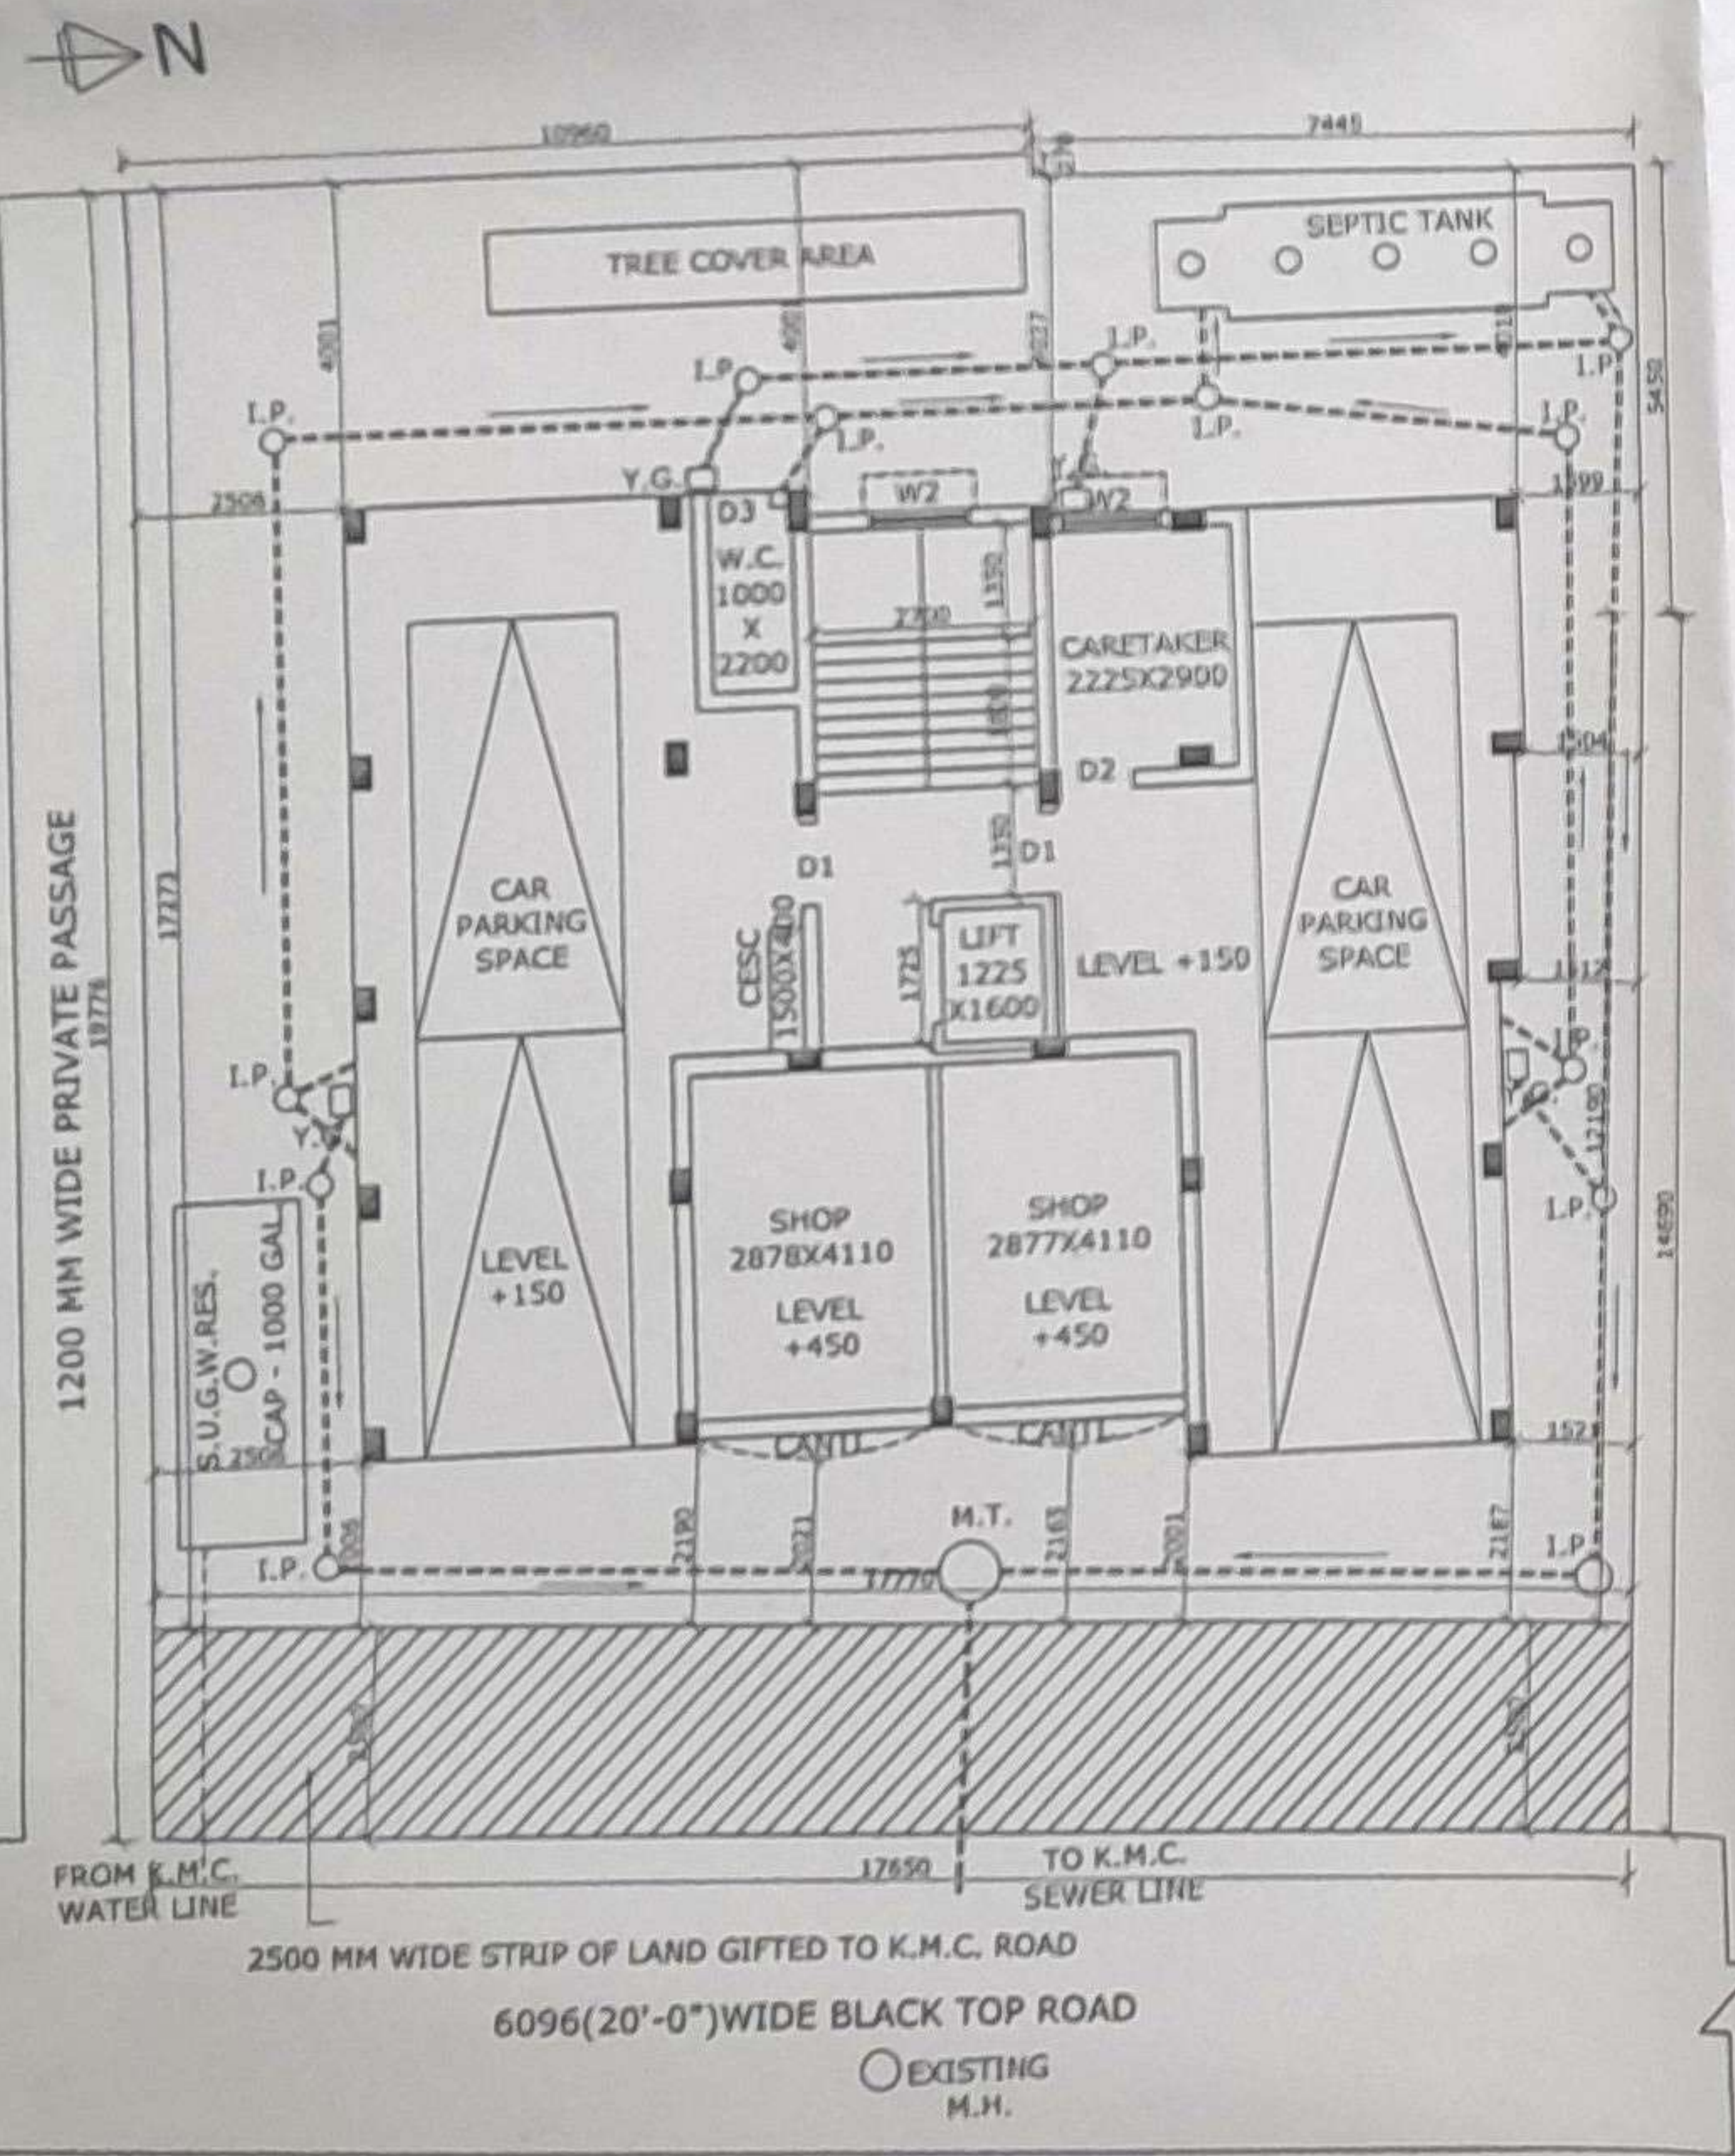


GROUND FLOOR PLAN

SCHEDULE OF DOORS & WINDOWS


MKD.	SIZE	MKD.	SIZE
D	1200X2100	W1	1500X1350
D1	1000X2100	W2	1200X1350
D2	900X2100	W3	900X1350
D3	750X2100	W3	600X750

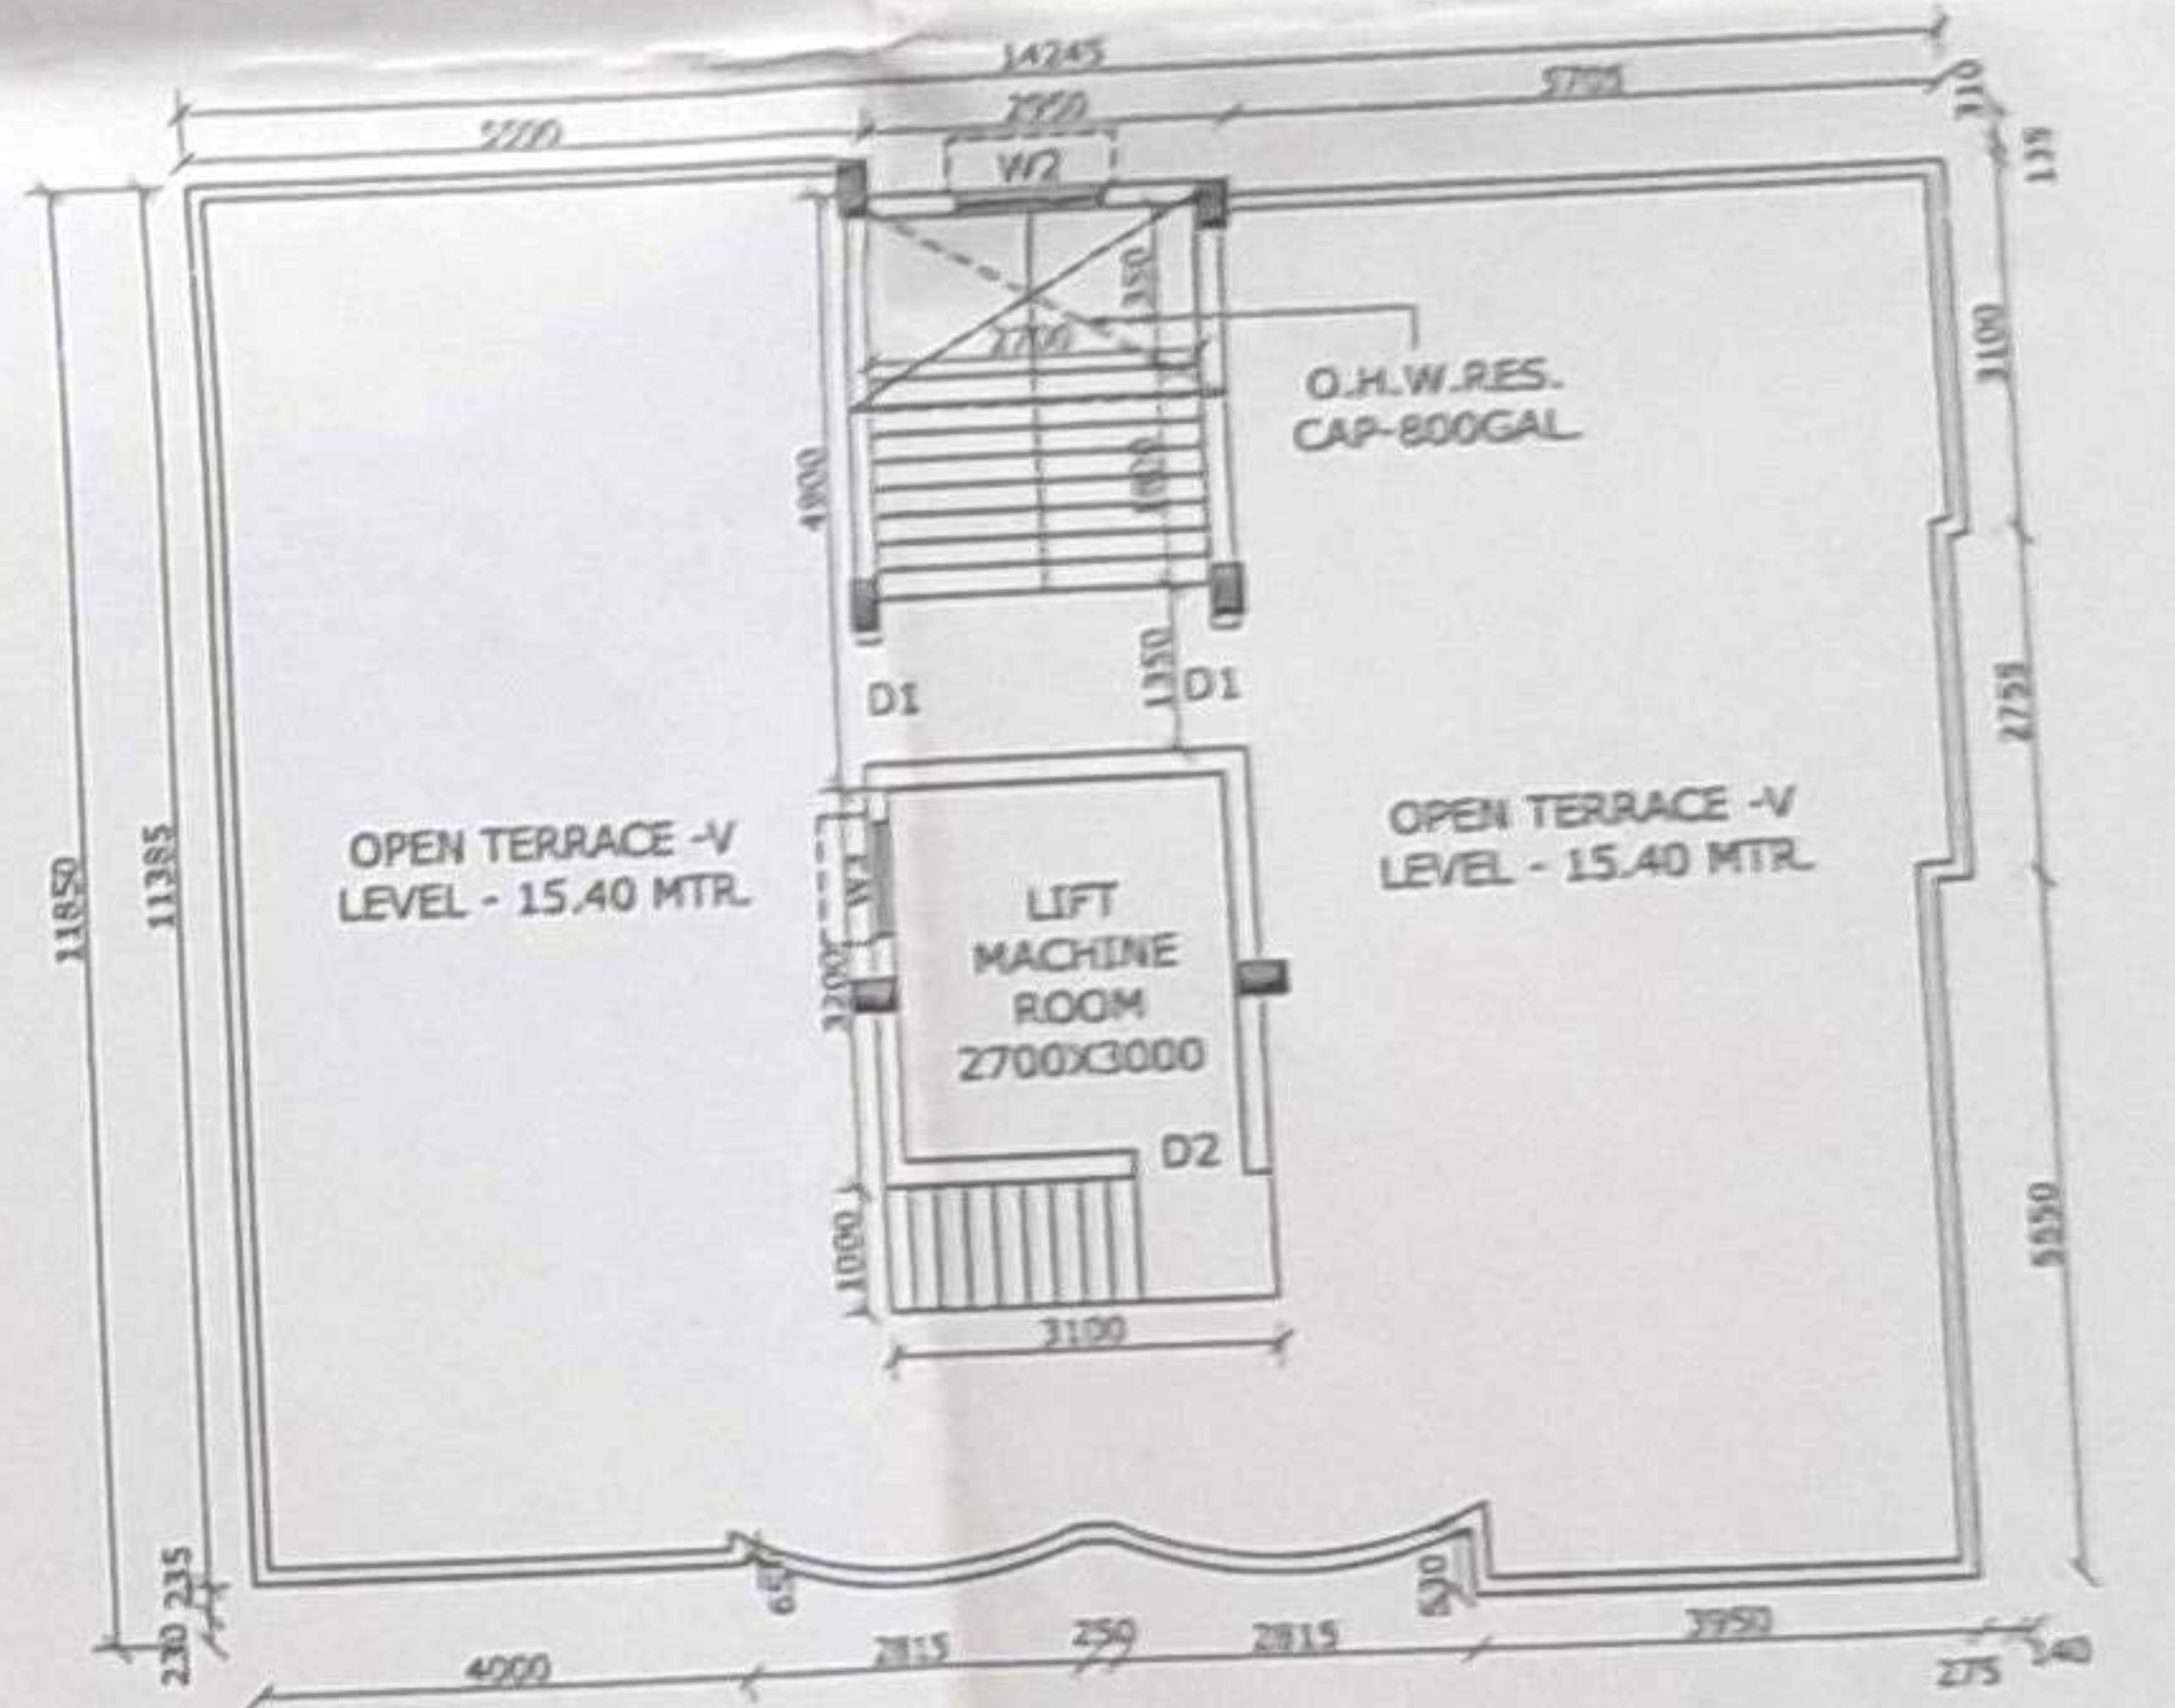

ROOF PLAN

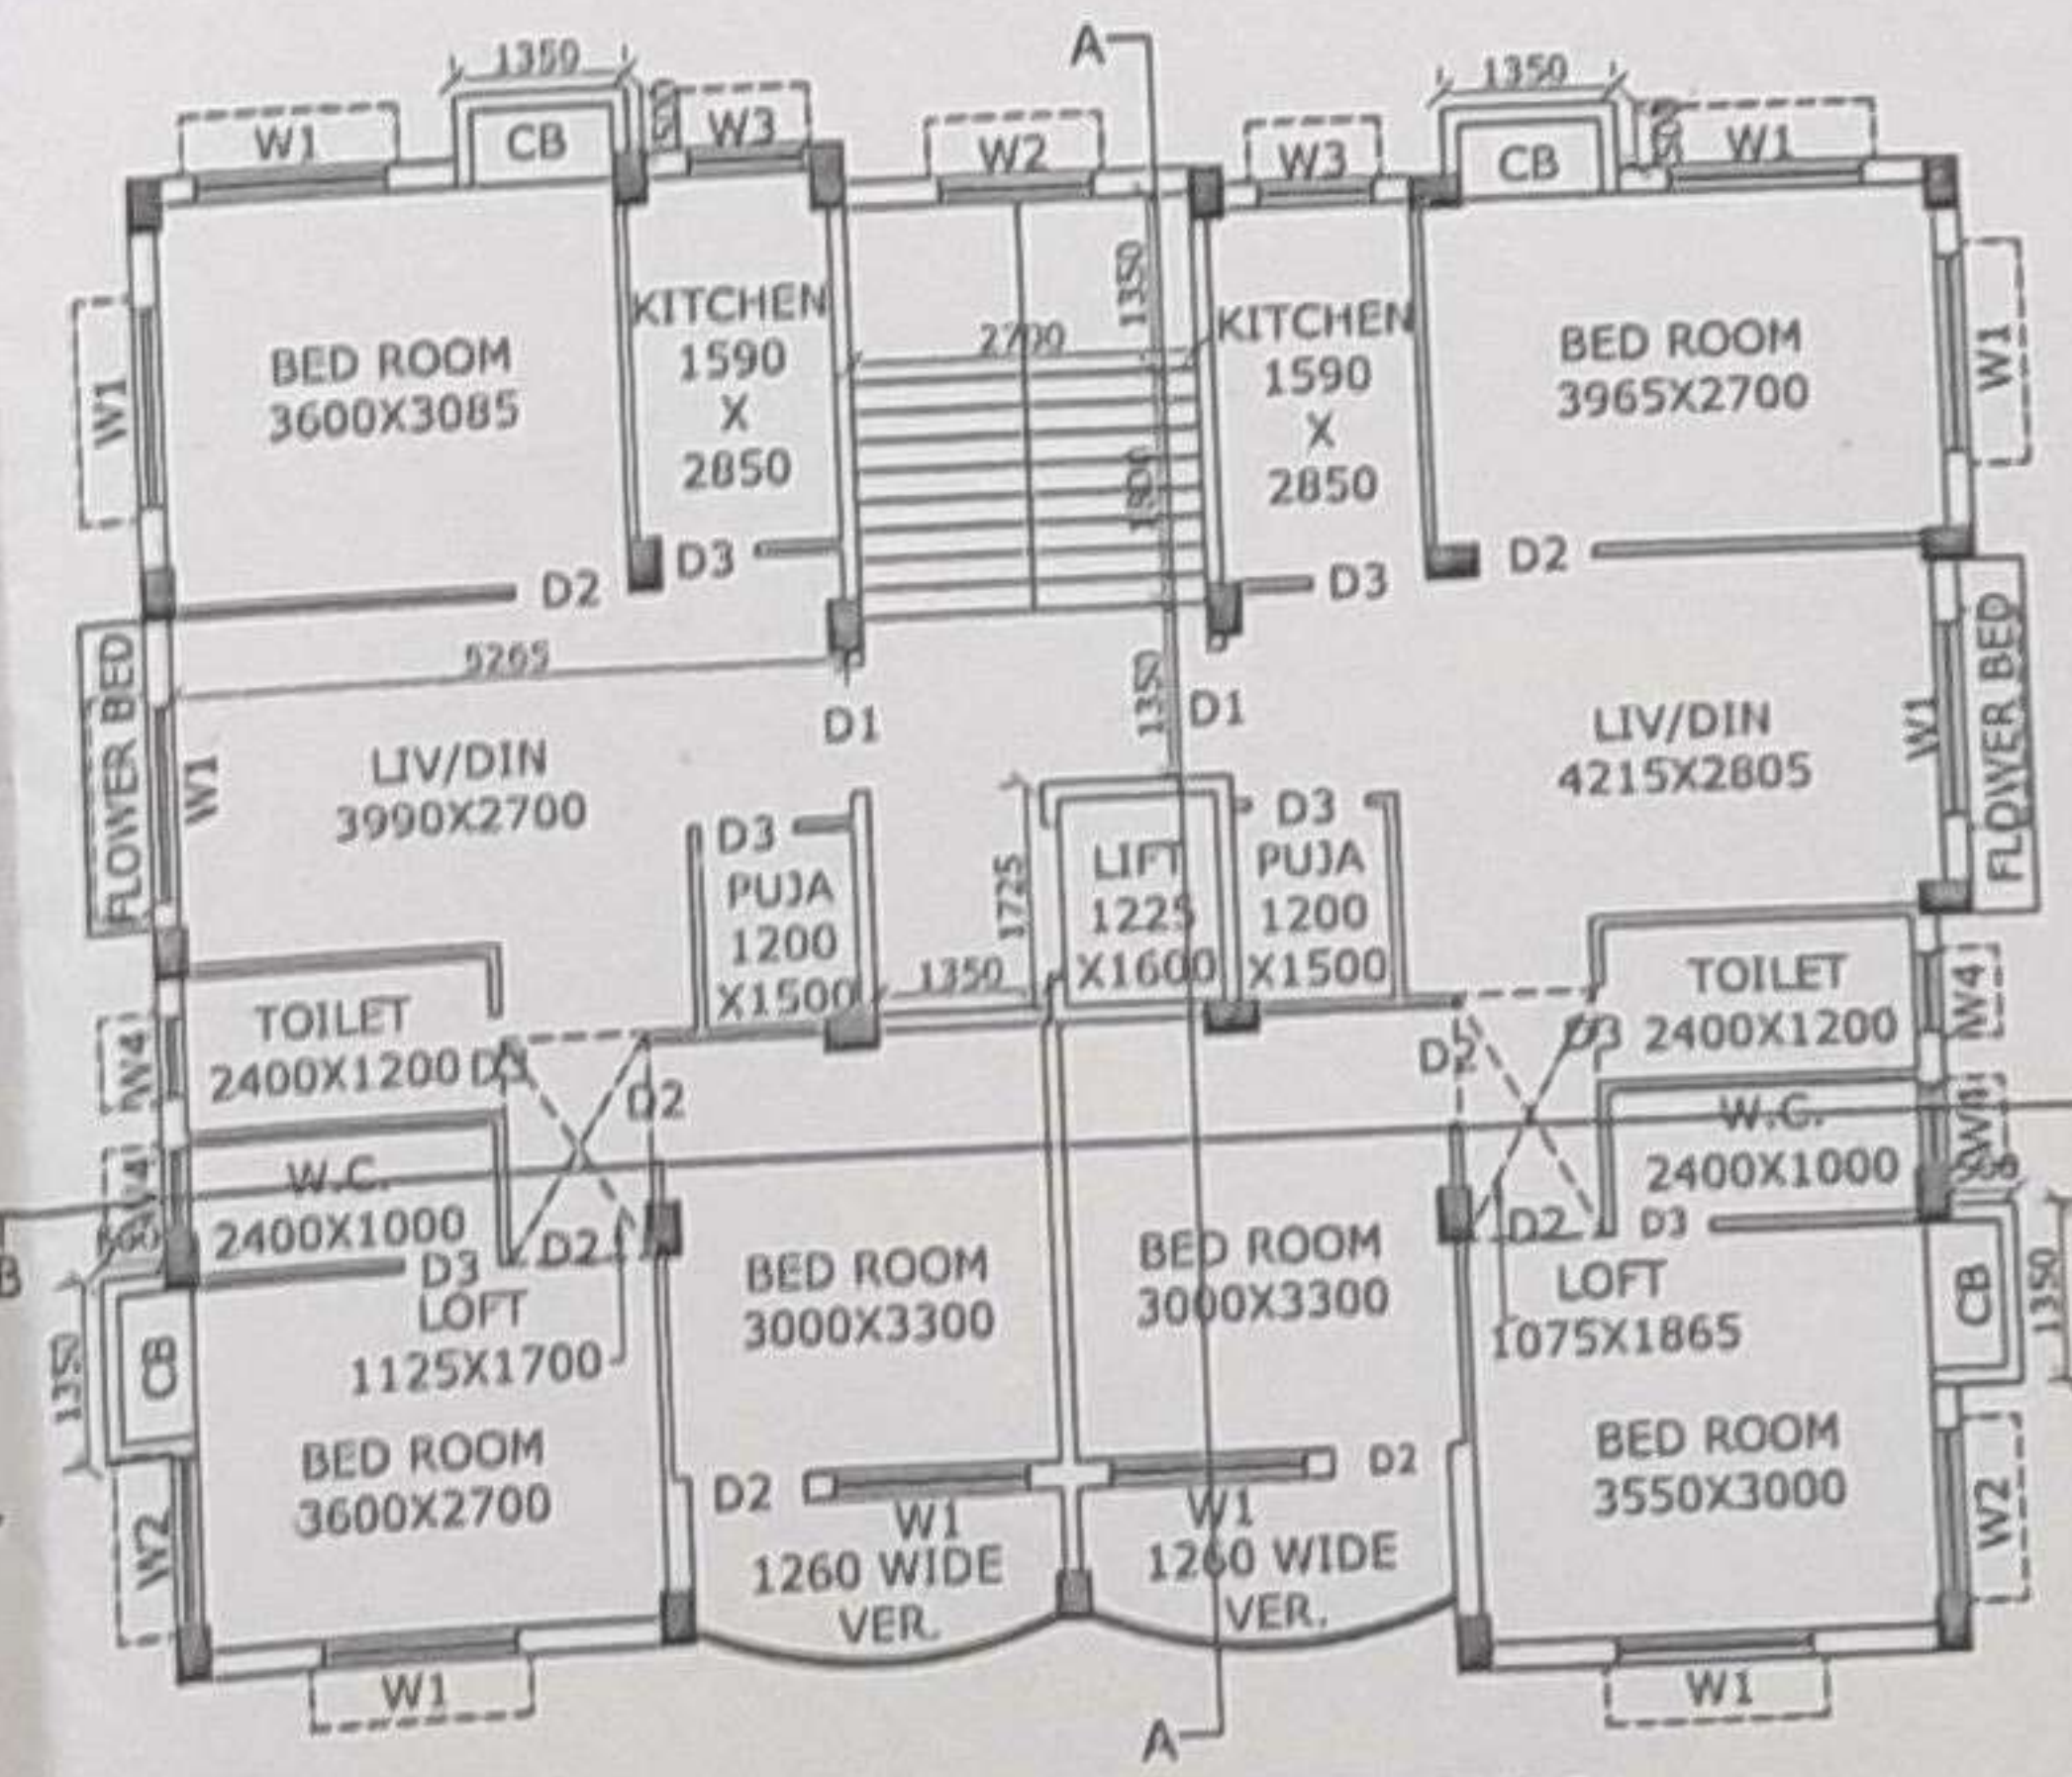

1ST, 2ND & 4TH FLOOR PLAN

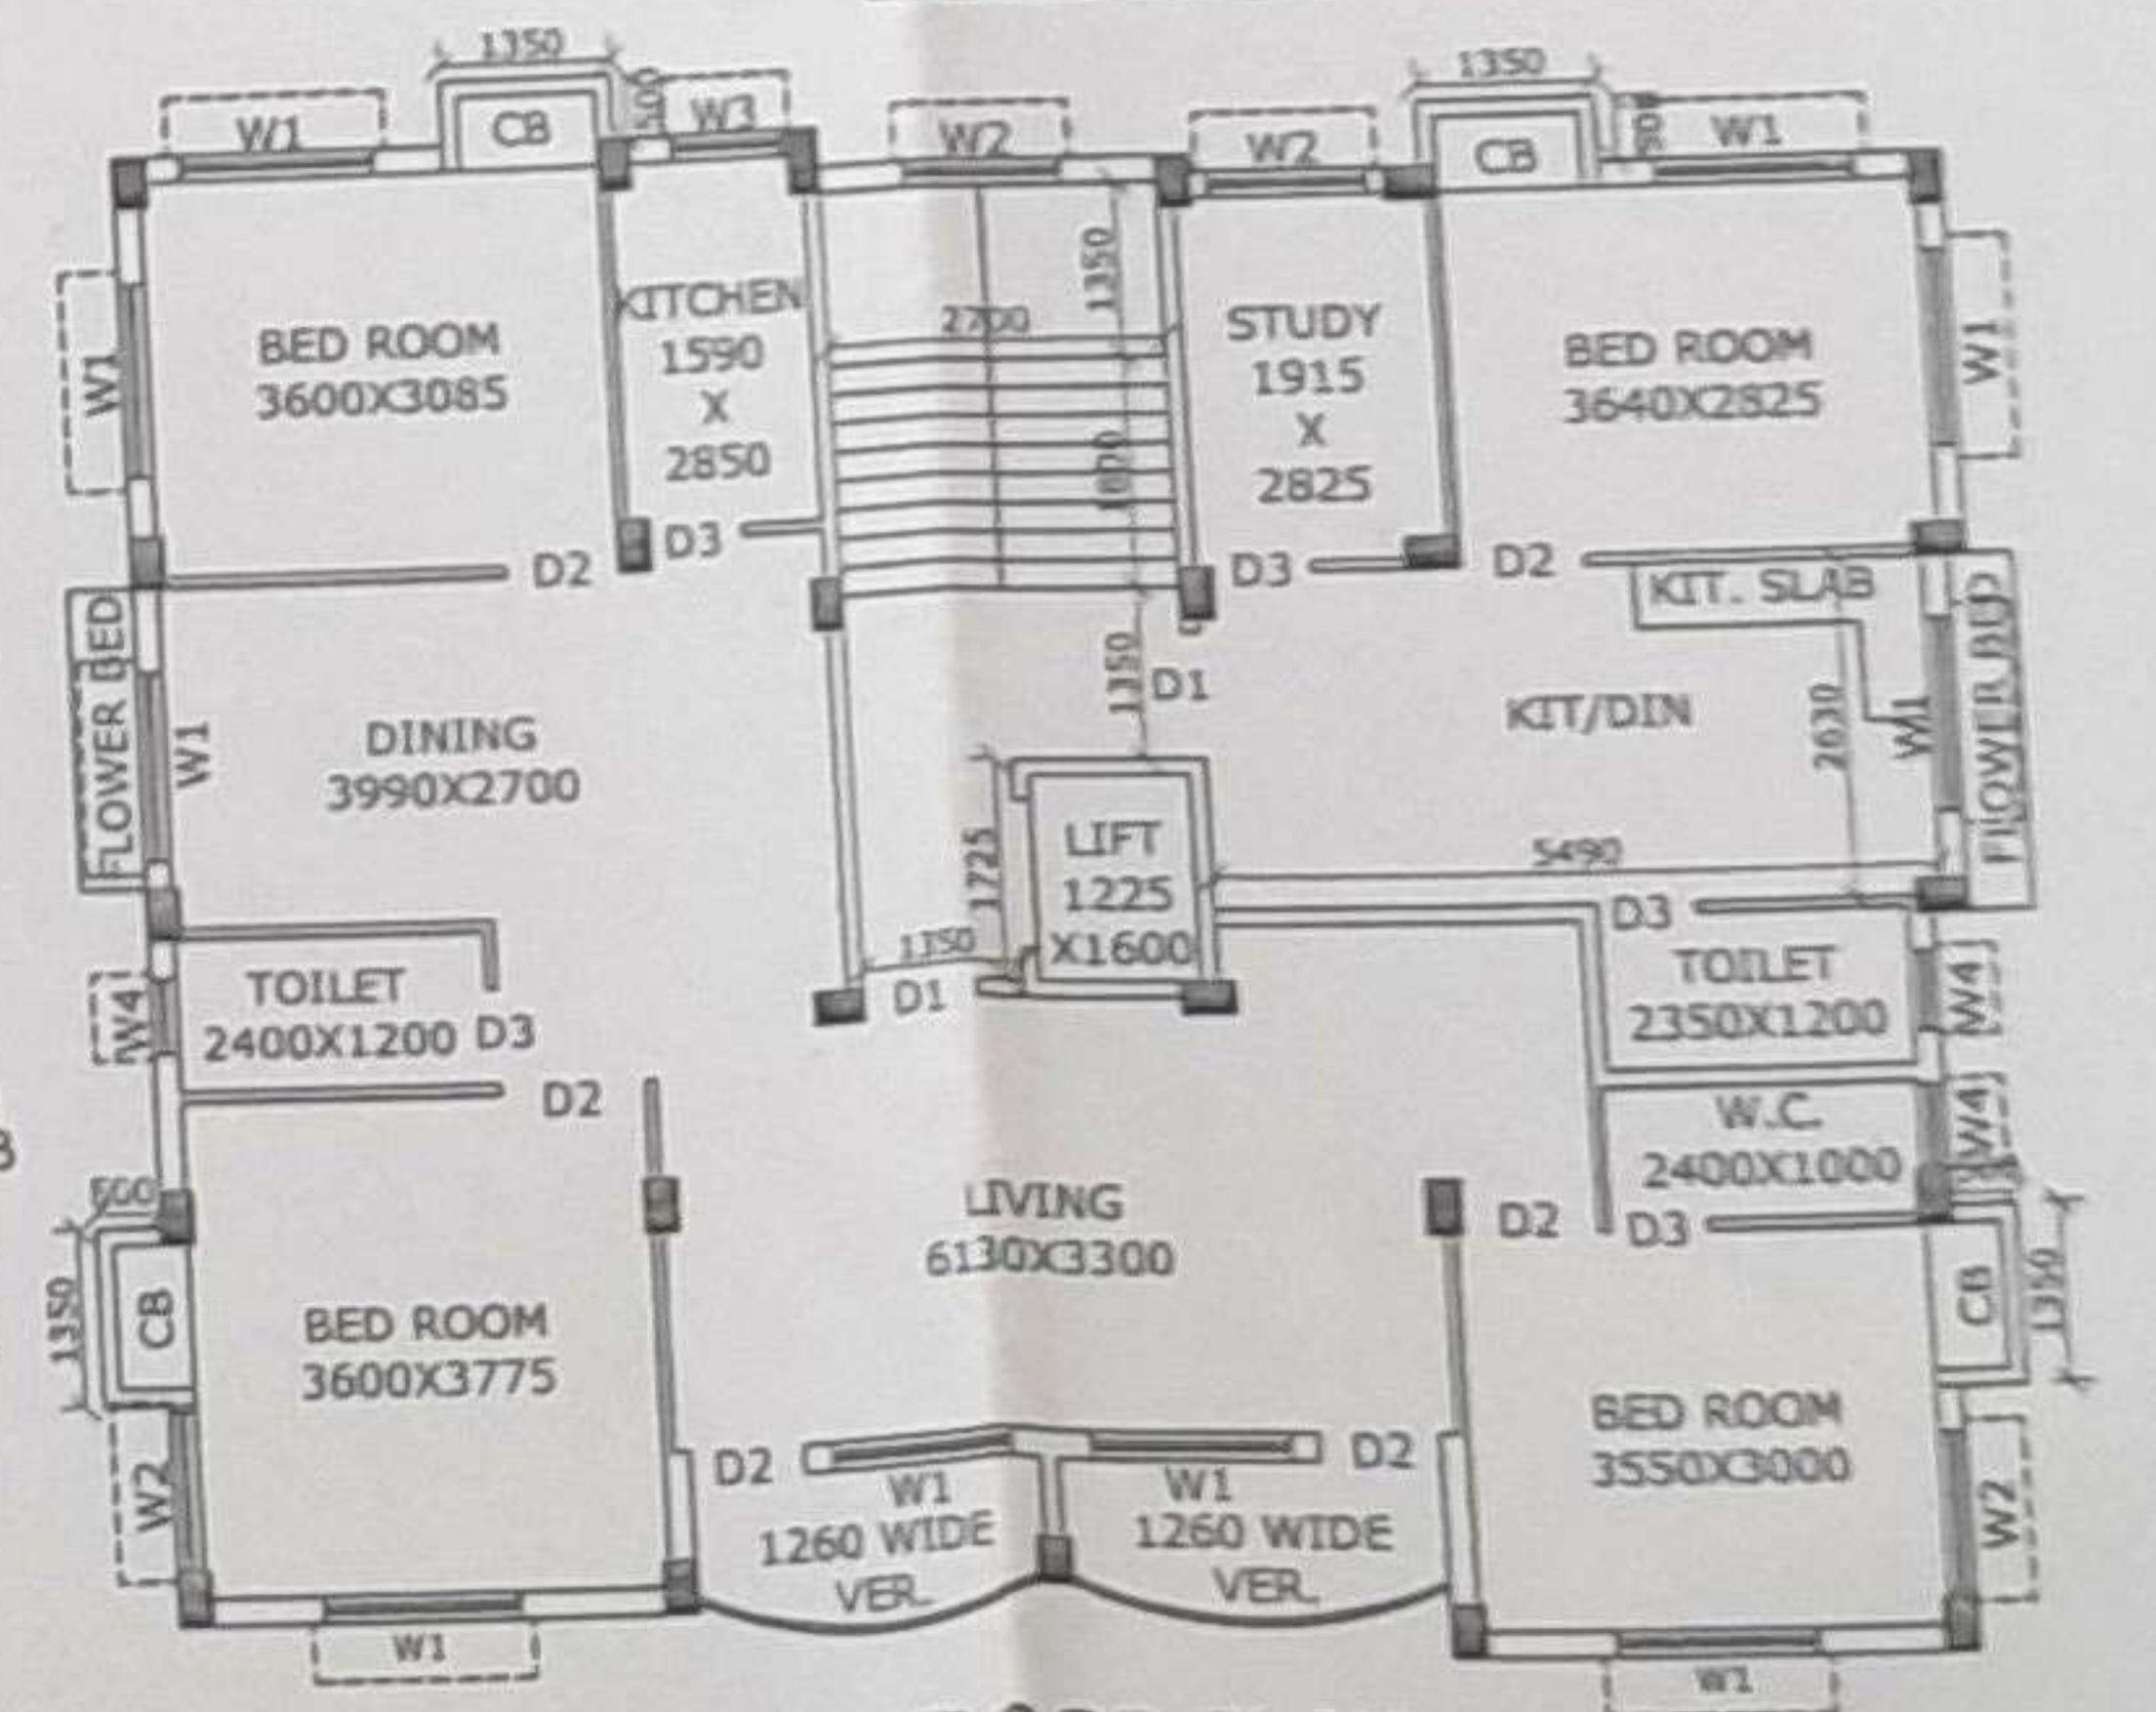

3RD FLOOR PLAN