

- GENERAL NOTES**
1. ALL DIMENSIONS ARE IN MM UNLESS OTHERWISE STAMP
 2. FOR SPECIFICATION OF MATERIALS AND WORKMANSHIP FOLLOW N.E.C - 1984
 3. FIGURED DIMENSION SHOULD BE FOLLOWED.
 4. ALL WALLS ARE 230MM THICK UNLESS OTHERWISE STATED. ALL INTERNAL WALLS ARE 120MM THICK UNLESS OTHERWISE STATED.
 5. MIX OF CONCRETE OF ALL F.L.C.C. MEMBERS ARE M-25 GRADE.
 6. ALL REINFORCEMENT SHALL BE Fe-415 CONFORMING TO I.S. CODE.
 7. CLEAR COVER FOR MAIN REINFORCEMENT FOUNDATION 50MM.
 8. THE DEPTH OF SEM-UNDER GROUND WATER RESERVOIR SHOULD NOT EXCEED THE DEPTH OF REINFORCING COLUMN FOUNDATION.

SCHEDULE OF DOORS & WINDOWS

TYPE	NO.	SIZE	TYPE	NO.	SIZE
D1	200	2100 x 2100	W1	800	2100 x 1800/2100
D2	200	1000/2100	W2	800	2100 x 1500/2100
D3	200	850/2100	W3	800	2100 x 900/2100
D4	200	750/2100	W4	1050	2100 x 900/2100
D5	200	1200/2100	W5	1050	2100 x 750/2100

CERTIFICATE OF OWNER

CERTIFIED THAT I HAVE GONE THROUGH THE BLDG. RULES FOR RAJARHAT COPALPUR MUNICIPALITY IN V.O.B.E. & ALSO UNDERTAKE TO FOLLOW ALL THE RULES AND REGULATIONS AFTER CONSTRUCTION OF BLDG.

(Signature)
 RAJESH KUMAR DAS
 TRUSTEE

CERTIFICATE OF STRUCTURAL ENGINEER

CERTIFIED THAT THE FOUNDATION AND SUPERSTRUCTURE OF THE BUILDING HAVE BEEN DESIGNED AND CONSTRUCTED IN ACCORDANCE WITH THE BLDG. RULES FOR RAJARHAT COPALPUR MUNICIPALITY IN V.O.B.E. & ALSO UNDERTAKE TO FOLLOW ALL THE RULES AND REGULATIONS AFTER CONSTRUCTION OF BLDG.

(Signature)
 RAJESH KUMAR DAS
 TRUSTEE

CERTIFICATE OF L.B.S.

CERTIFIED THAT WE HAVE PERSONALLY VERIFIED THE BLDG. AND FOUND IT SATISFACTORY & NOT A TANK OR FILLED UP TANK.

(Signature)
 RAJESH KUMAR DAS
 TRUSTEE

SIGNATURE OF OWNER

(Signature)
 RAJESH KUMAR DAS
 TRUSTEE












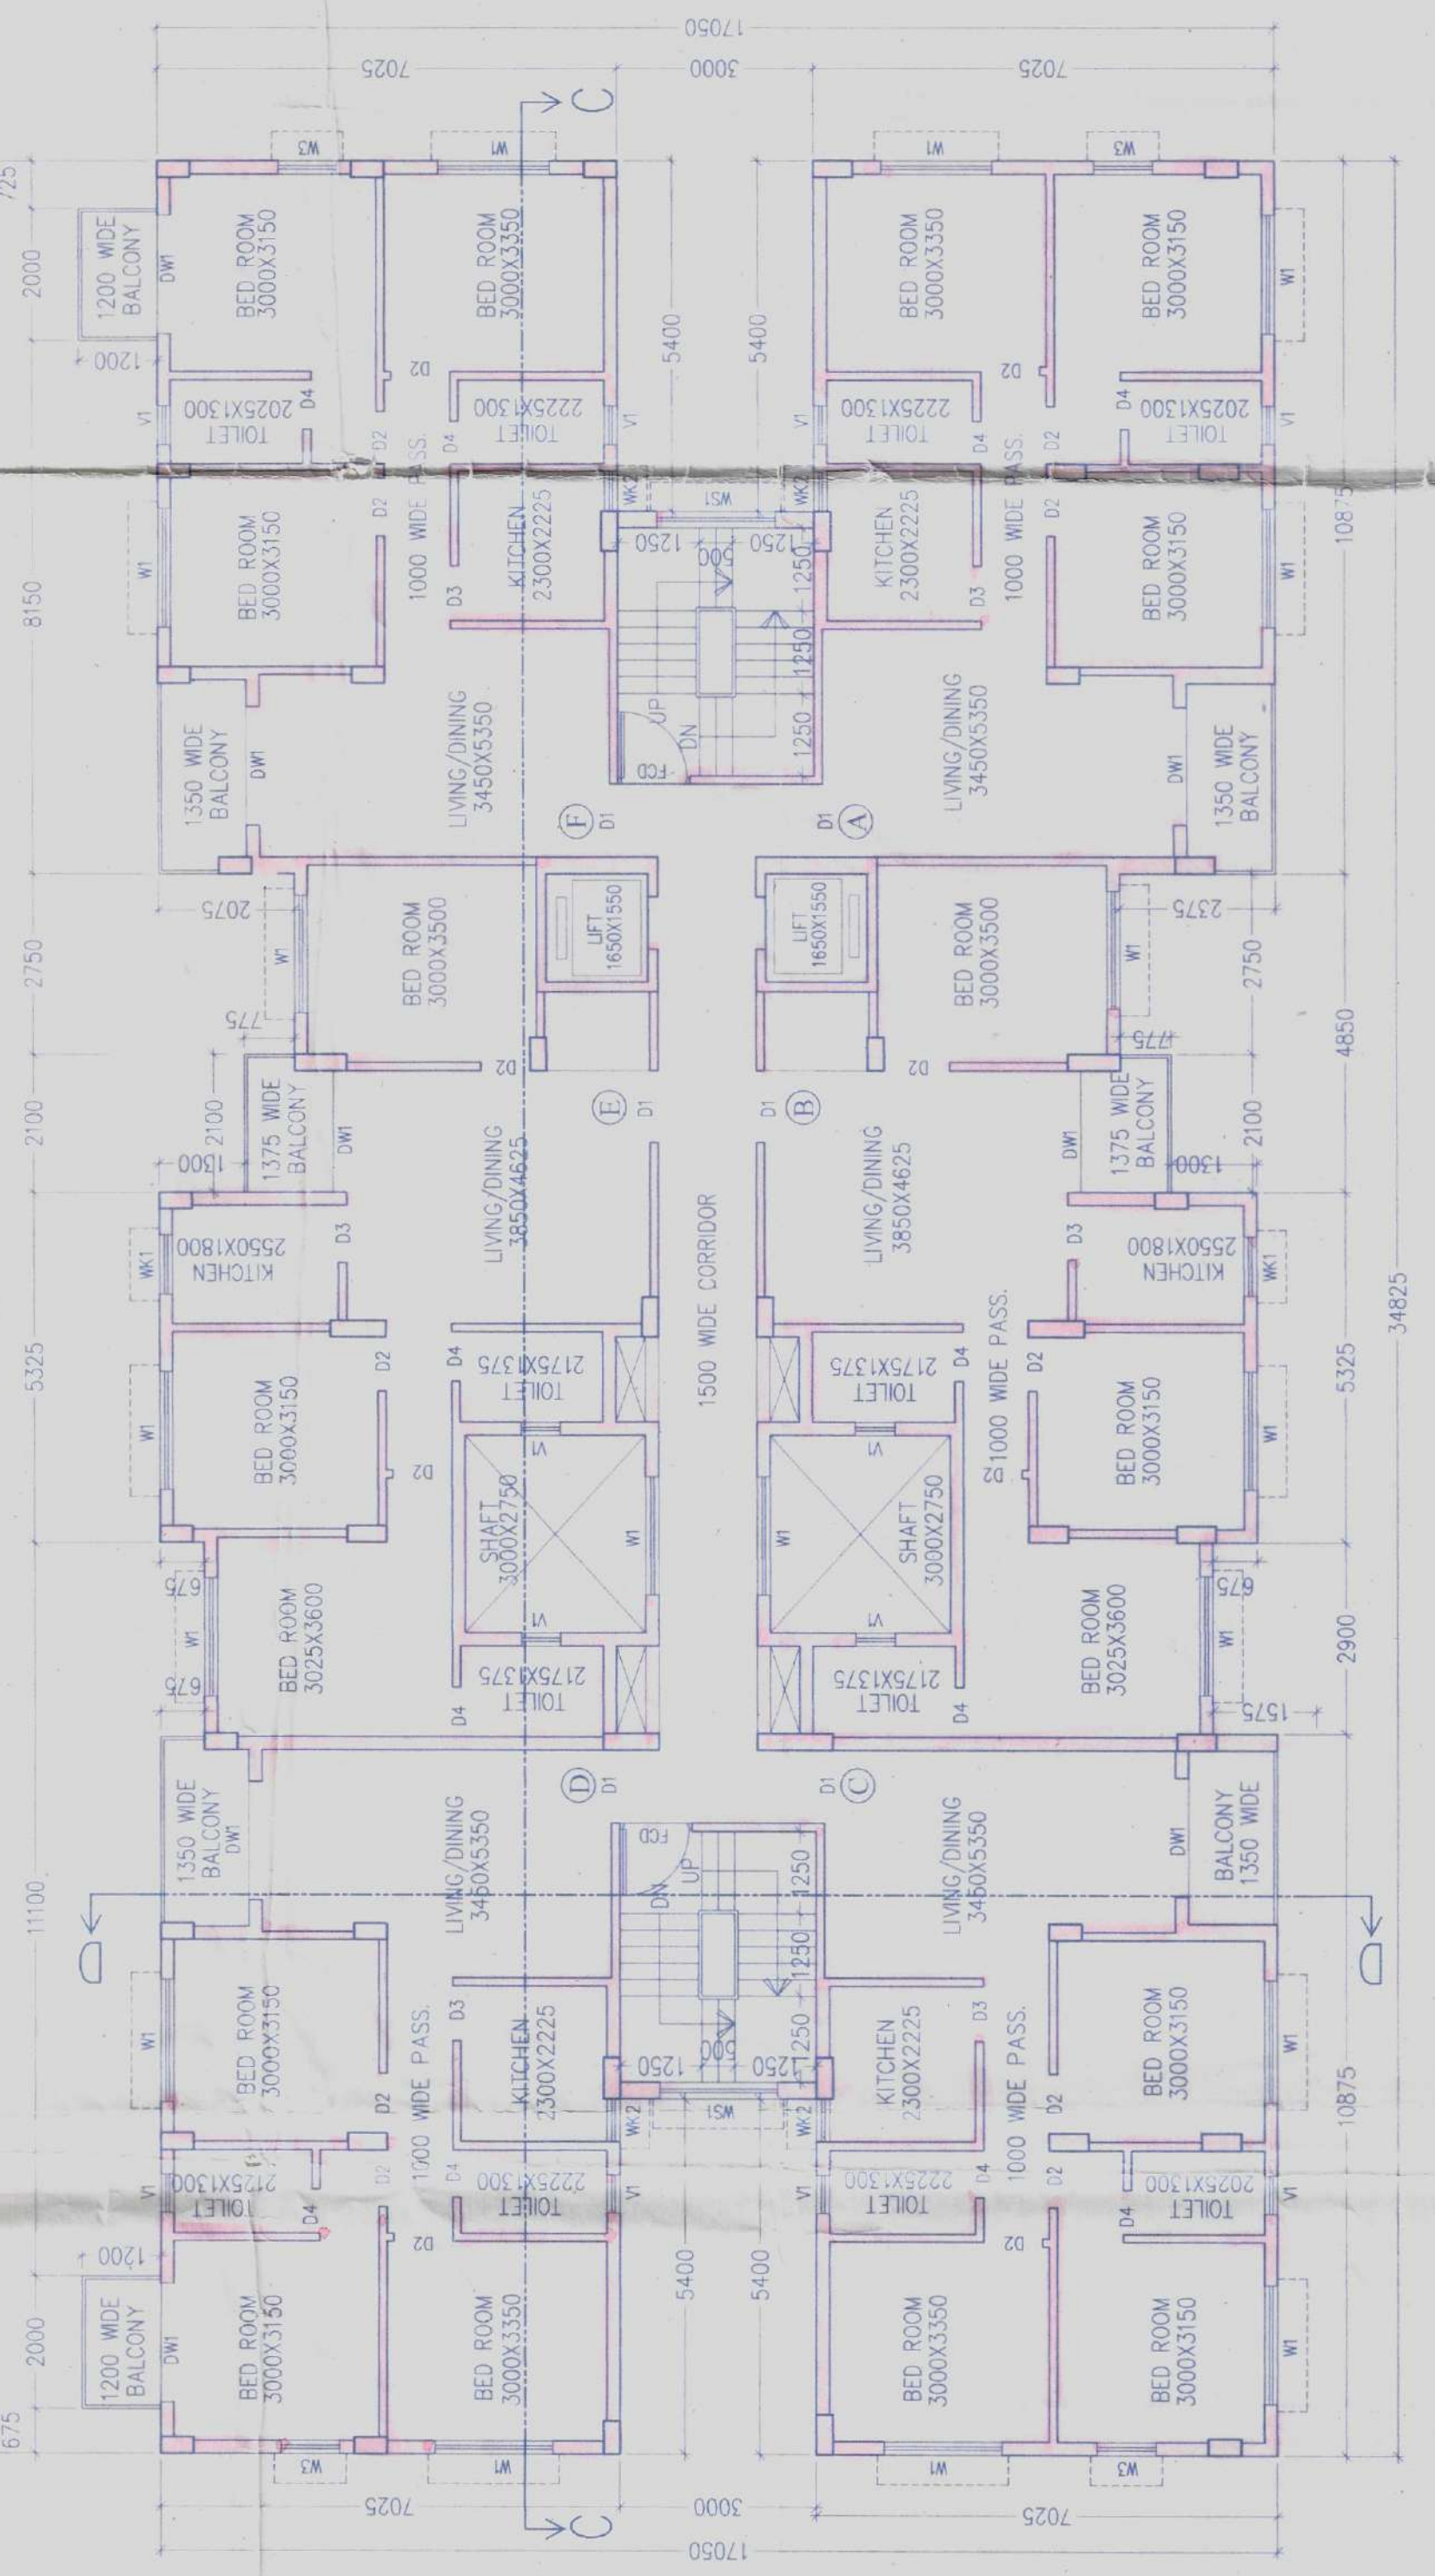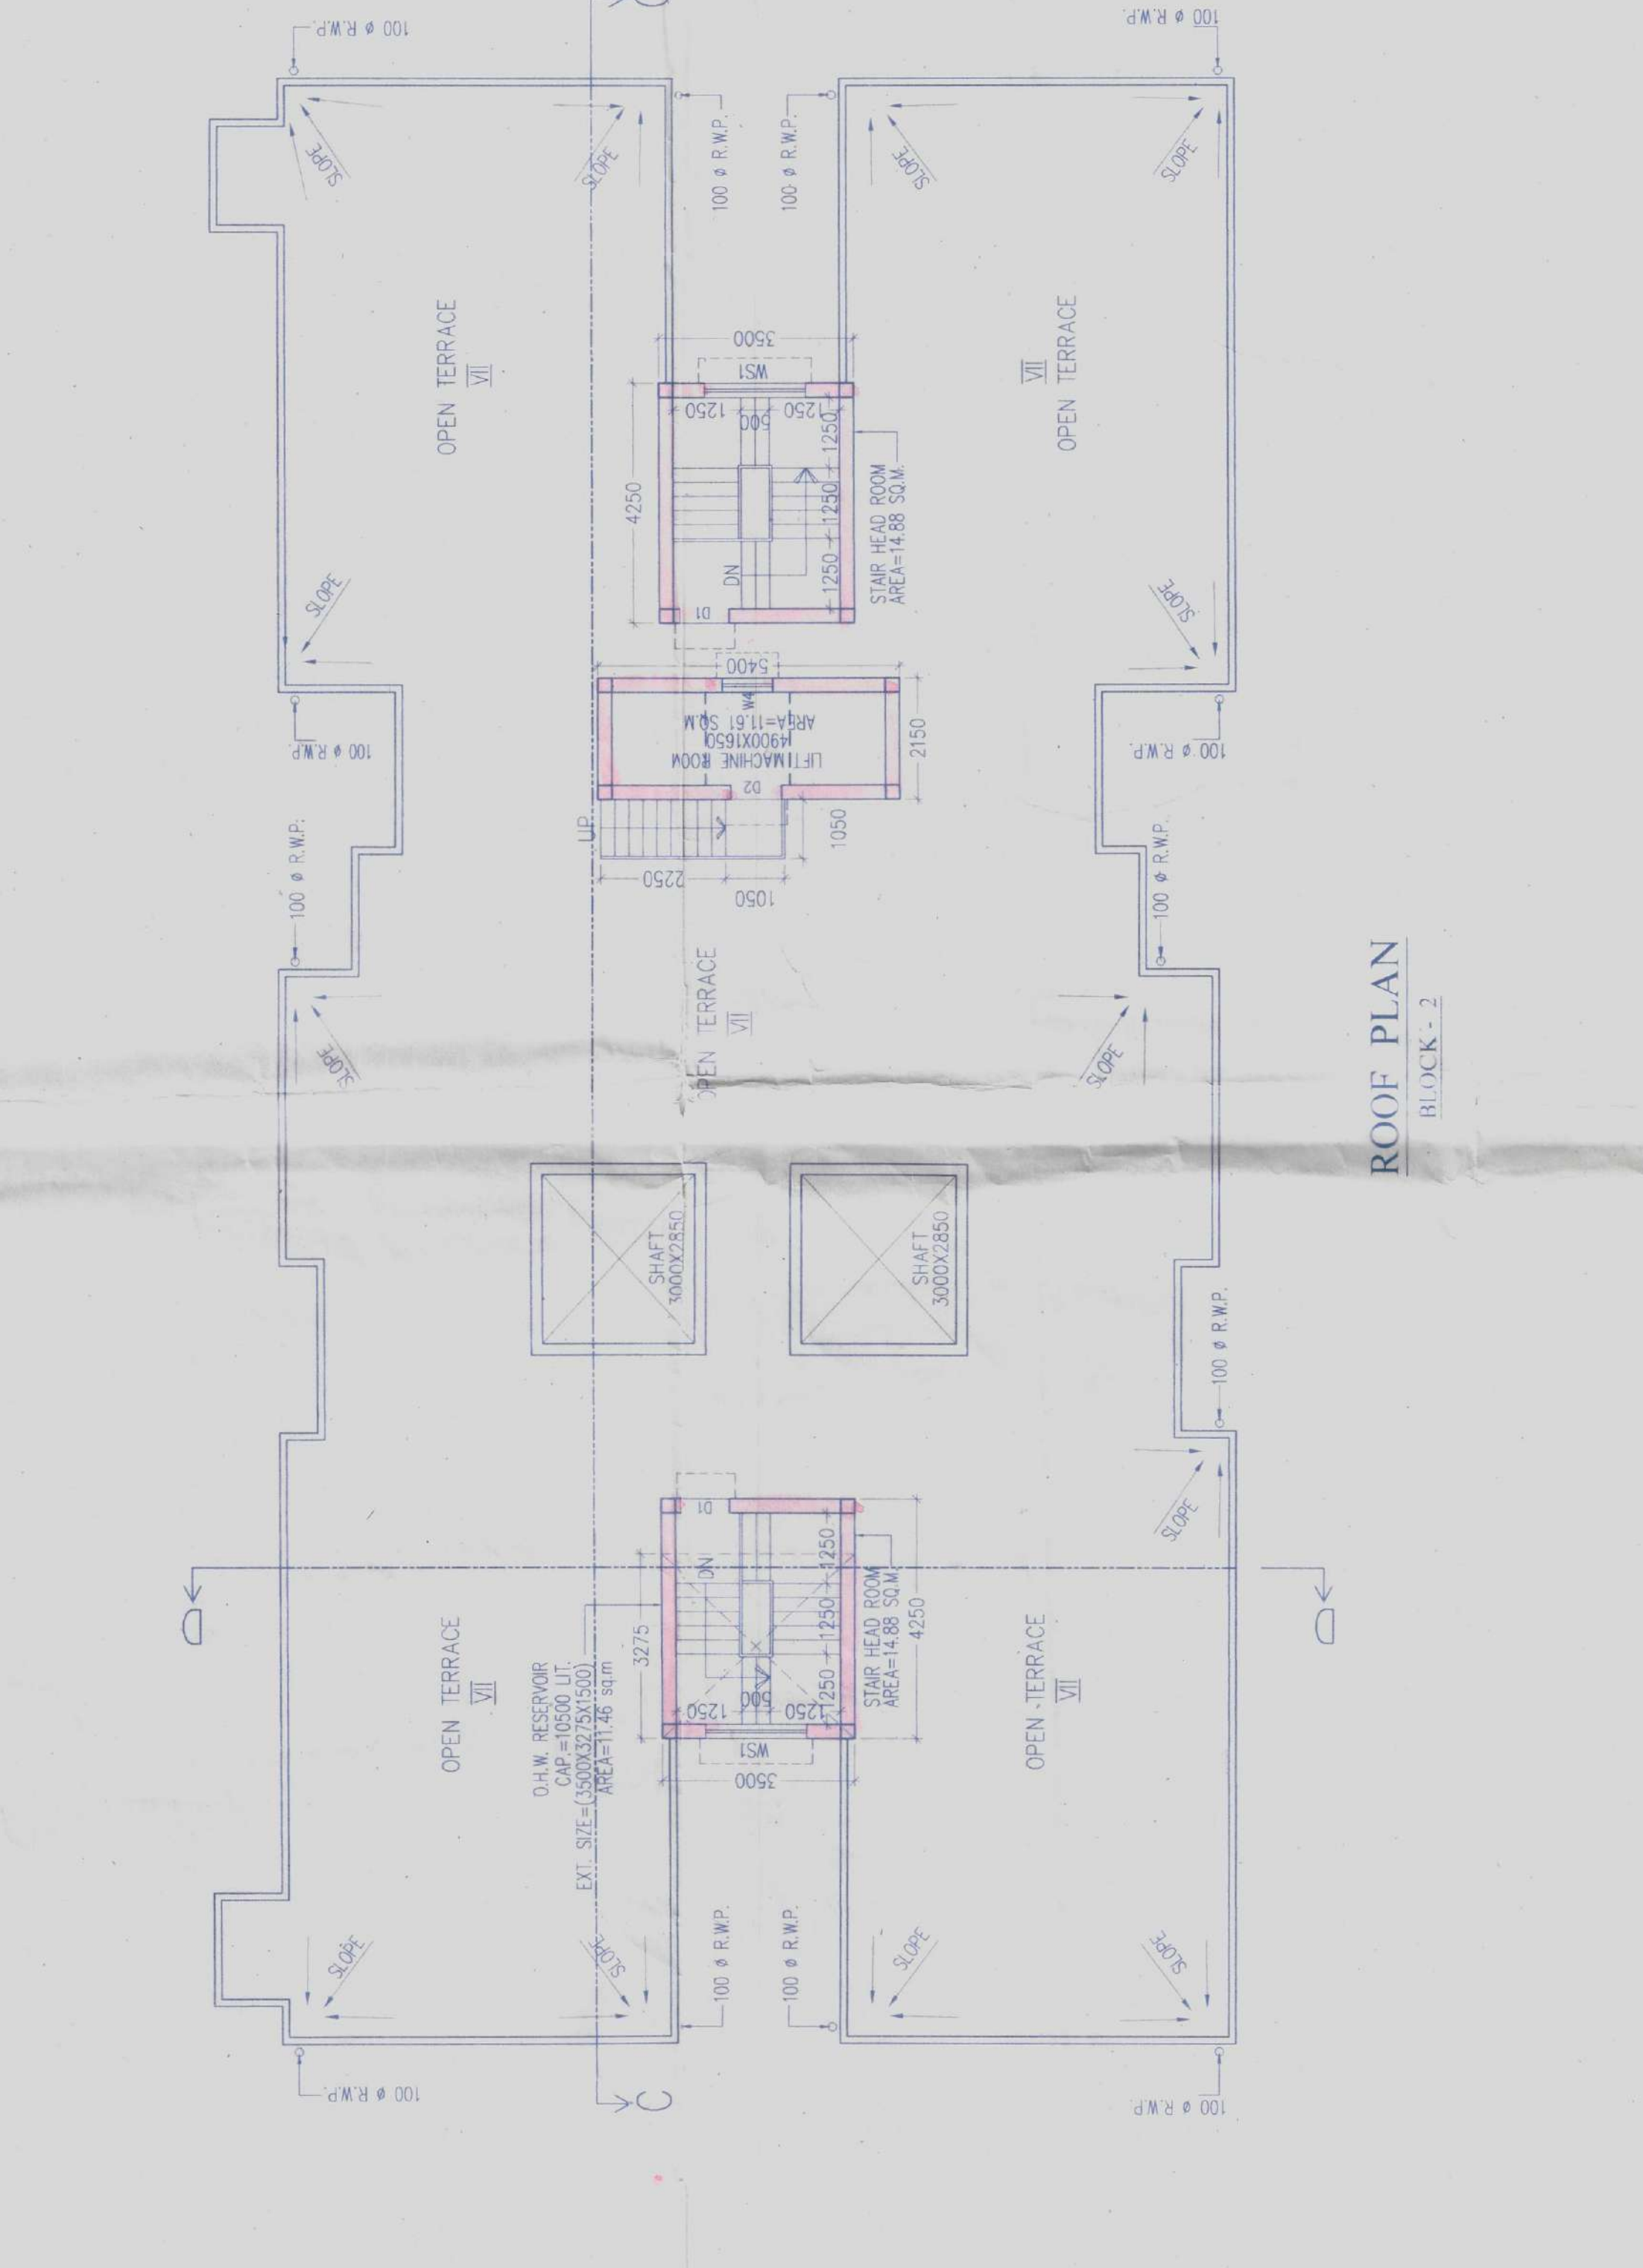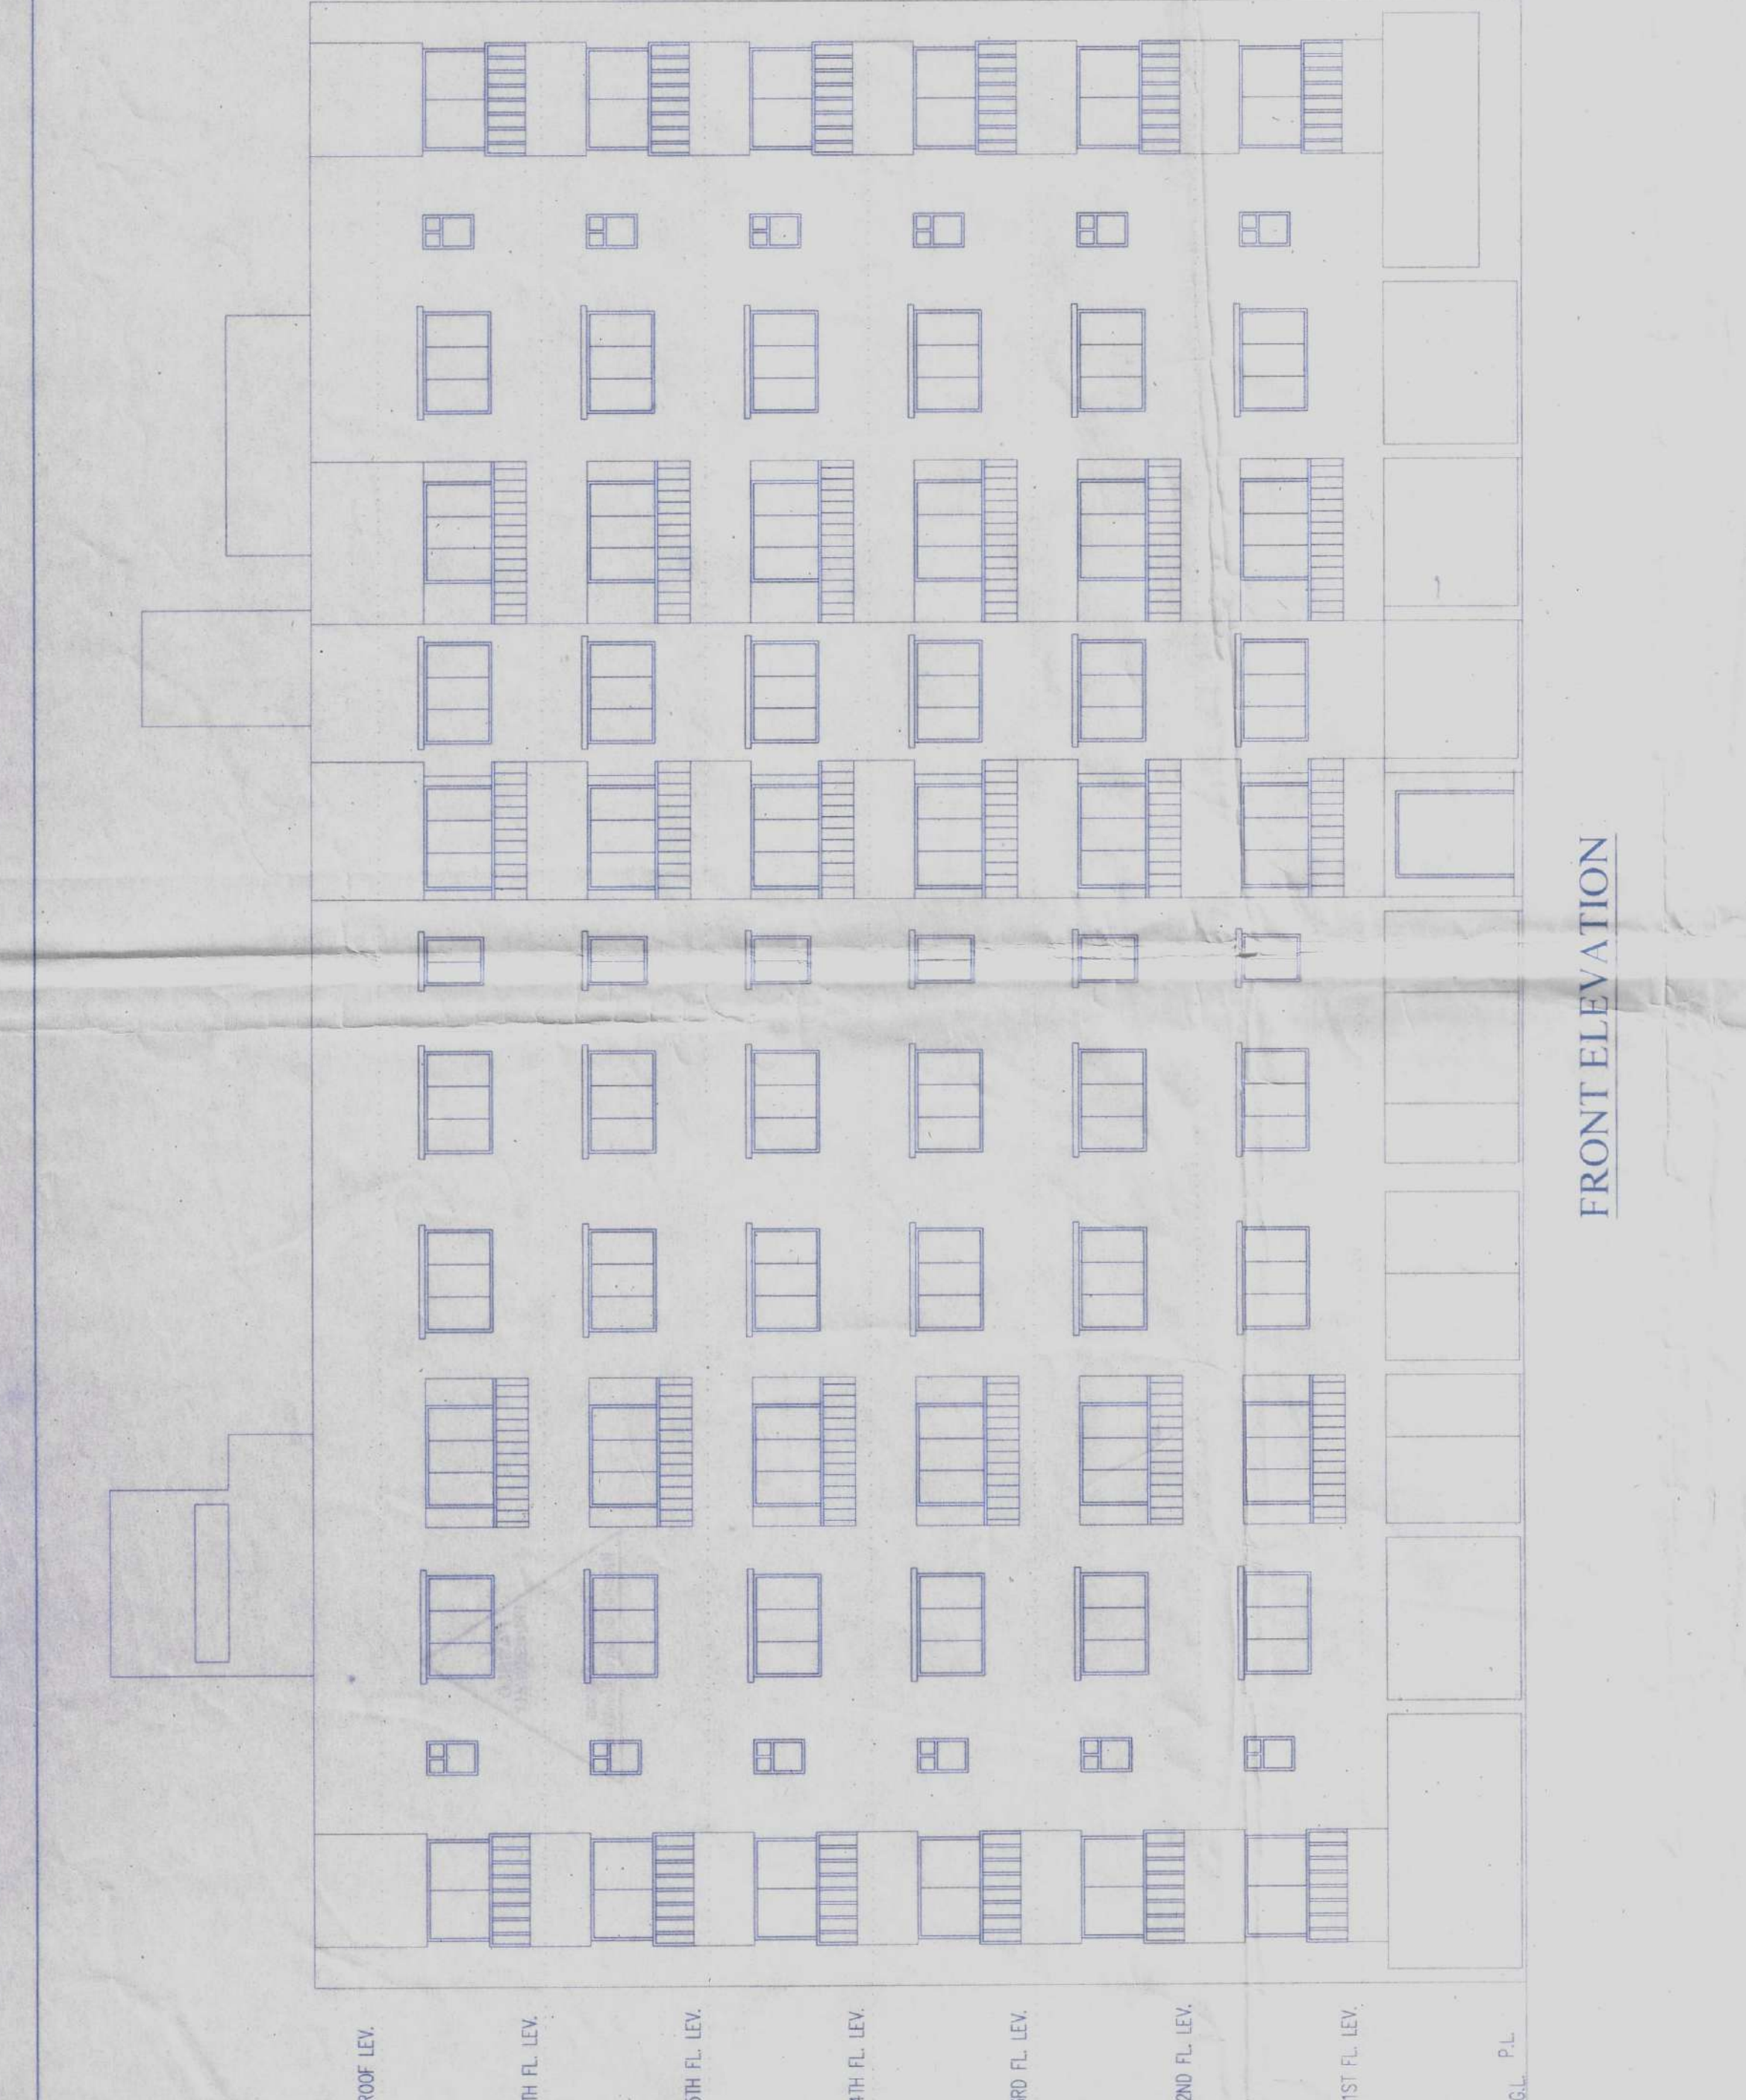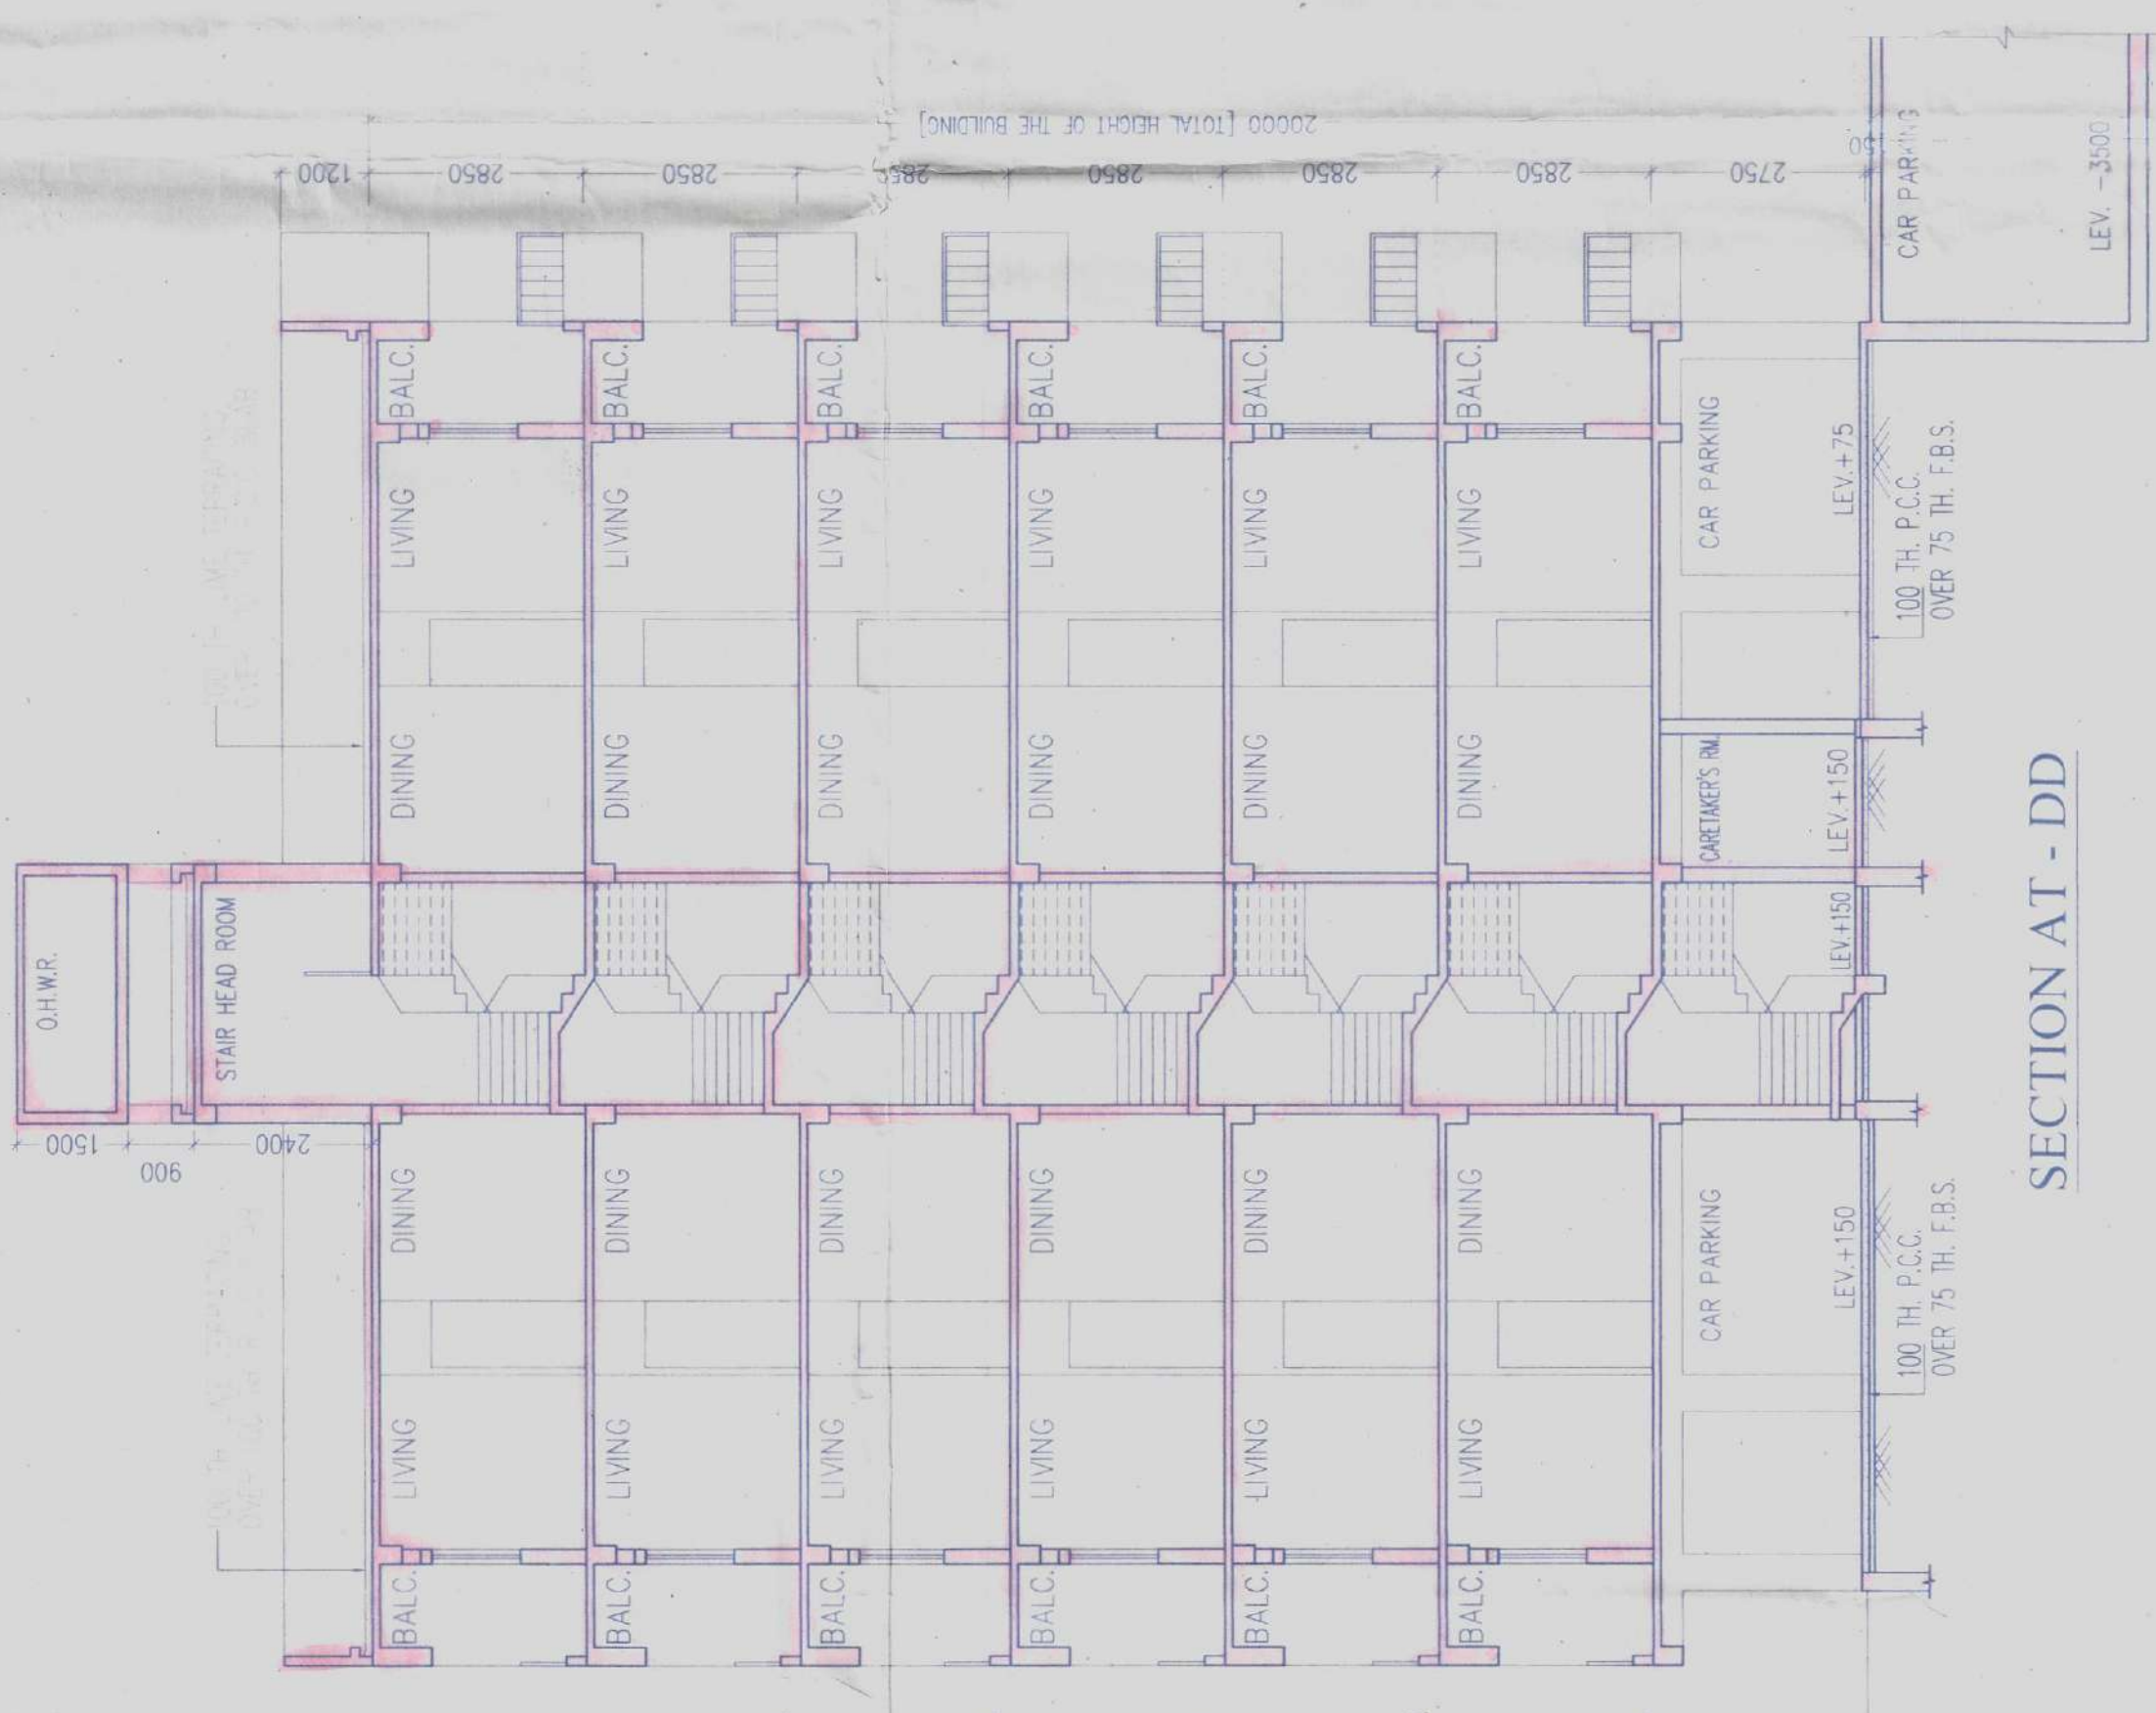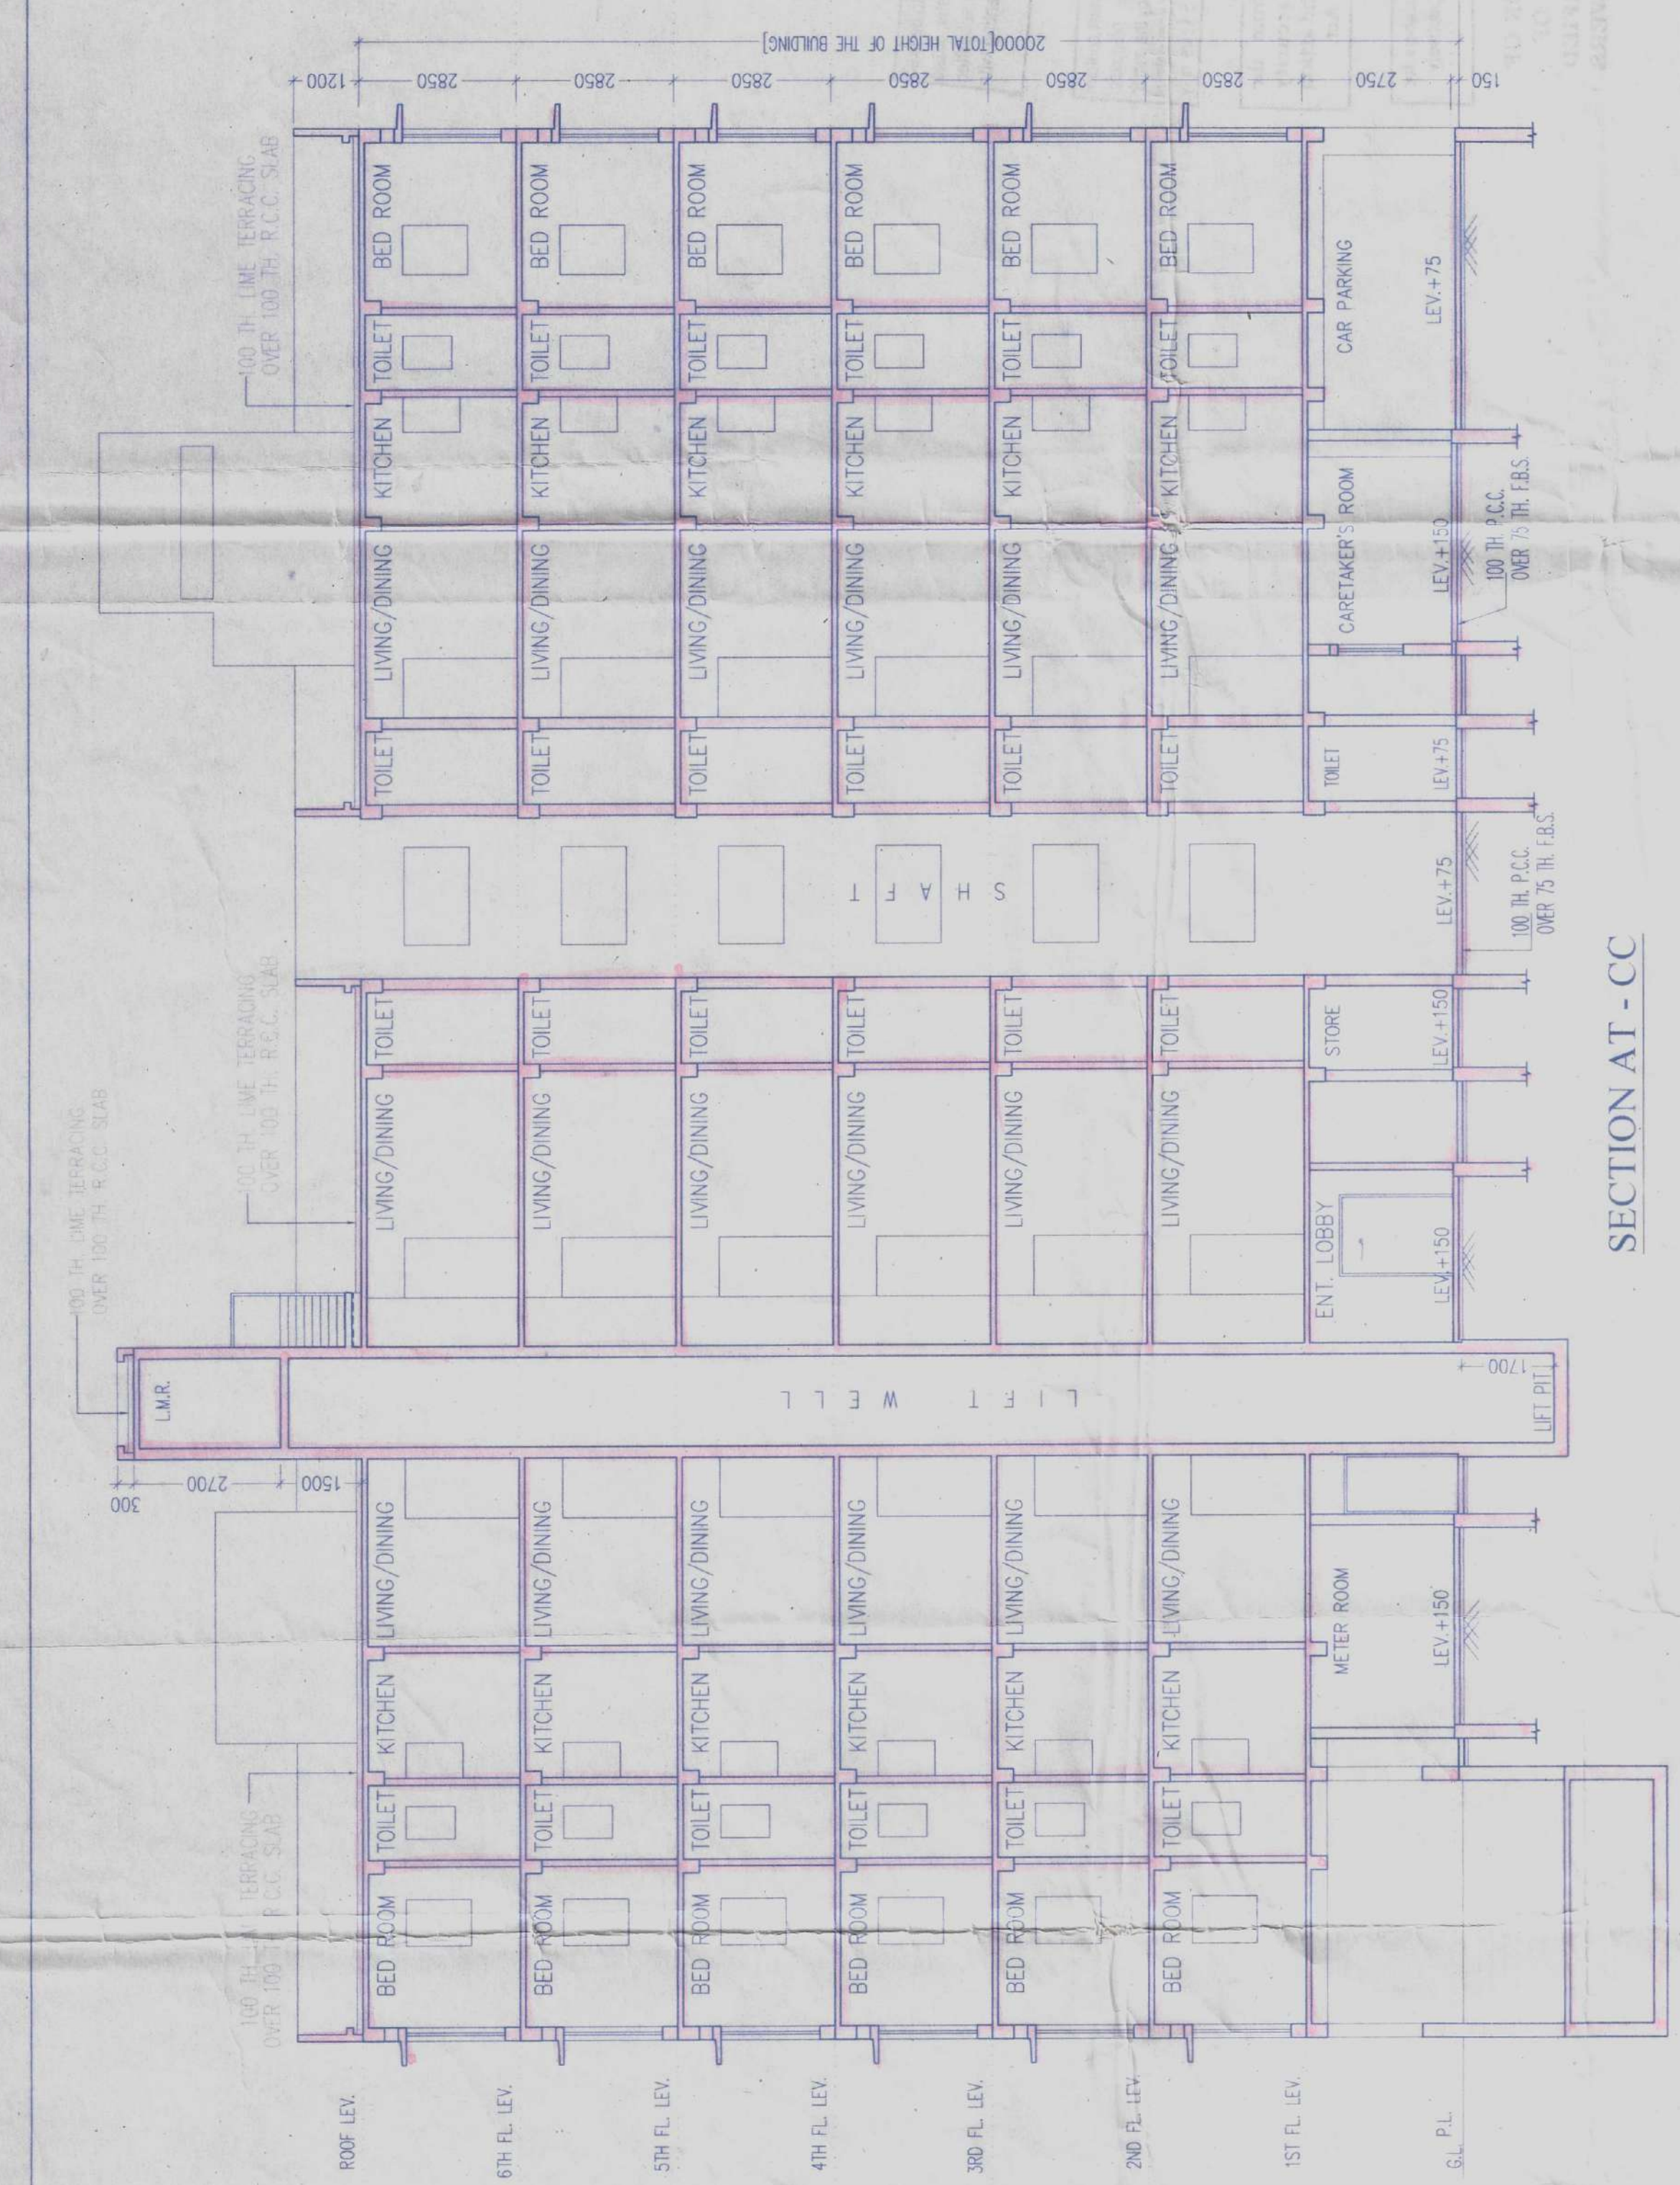

TYPICAL FLOOR PLAN
(1ST TO 6TH FLOOR)
BLOCK - 2 (2)

SL NO. 984/14/15



No rain water pipe shall be allowed to be fixed to discharge on Road and area should be submitted to the Corporation for approval and should be submitted as per rule before proceeding with the drainage work.

Before starting any construction, the site must be cordoned off with the proper sanction also to be issued by the owner. The validity of the sanction is three years from date of issue and can be renewed for same period after 3 years.

In case any deviation from the sanctioned plan is noticed, the security deposit shall be forfeited and action shall be taken as per Rules Act.

Planting of trees @ 2/1/4/6 numbers for 2/3/4/5 fenced building respectively should be done.

AFTER COMPLETION OF ERECTION TAKING OF OCCUPANCY CERTIFIED COMPLETION DRAWERS IS COMPULSORY

PROVISIONALLY SANCTIONED

[Signature]








