





















APPROVED SITE PLAN NO.:

TITLE

BLOCK-1

TYPICAL FLOOR PLAN (1ST TO 6TH)

ROOF PLAN, FRONT ELEVATION, SECTIONS AT-AA & BB

PROJECT





DATE

SCALE

1:100


ARCHITECT






SECTION AT - BB

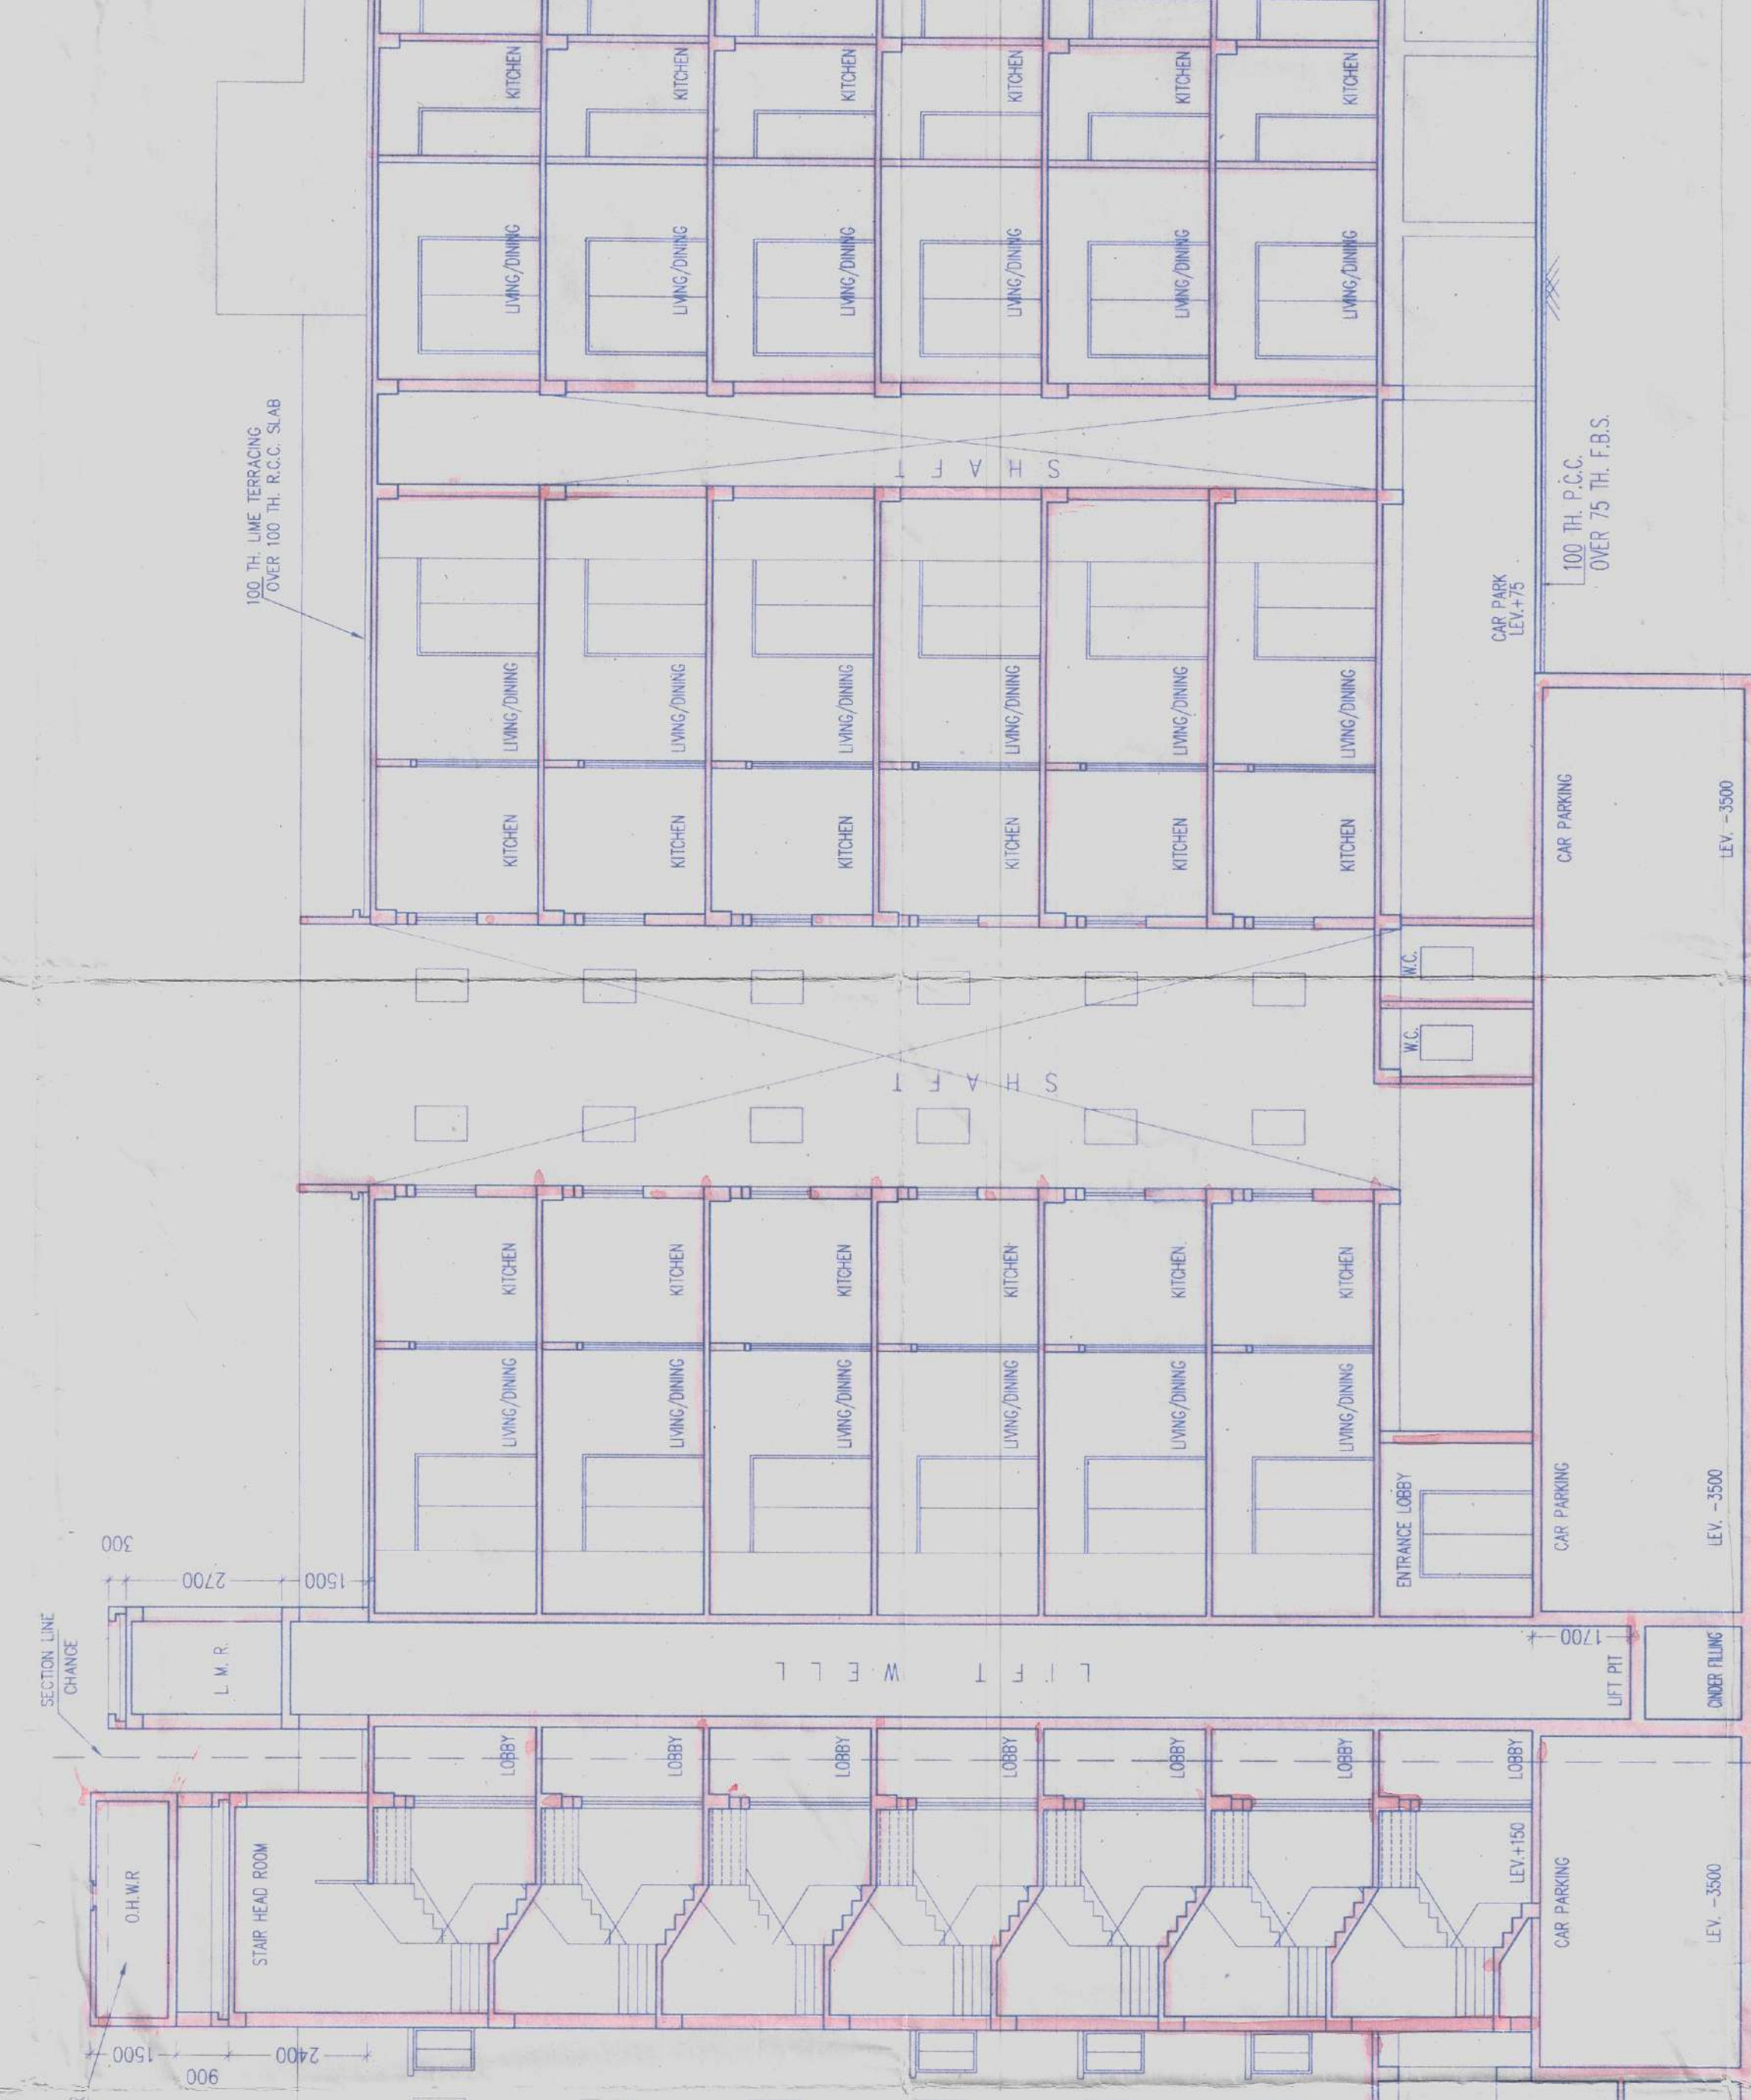


SECTION AT - AA



FRONT ELEVATION

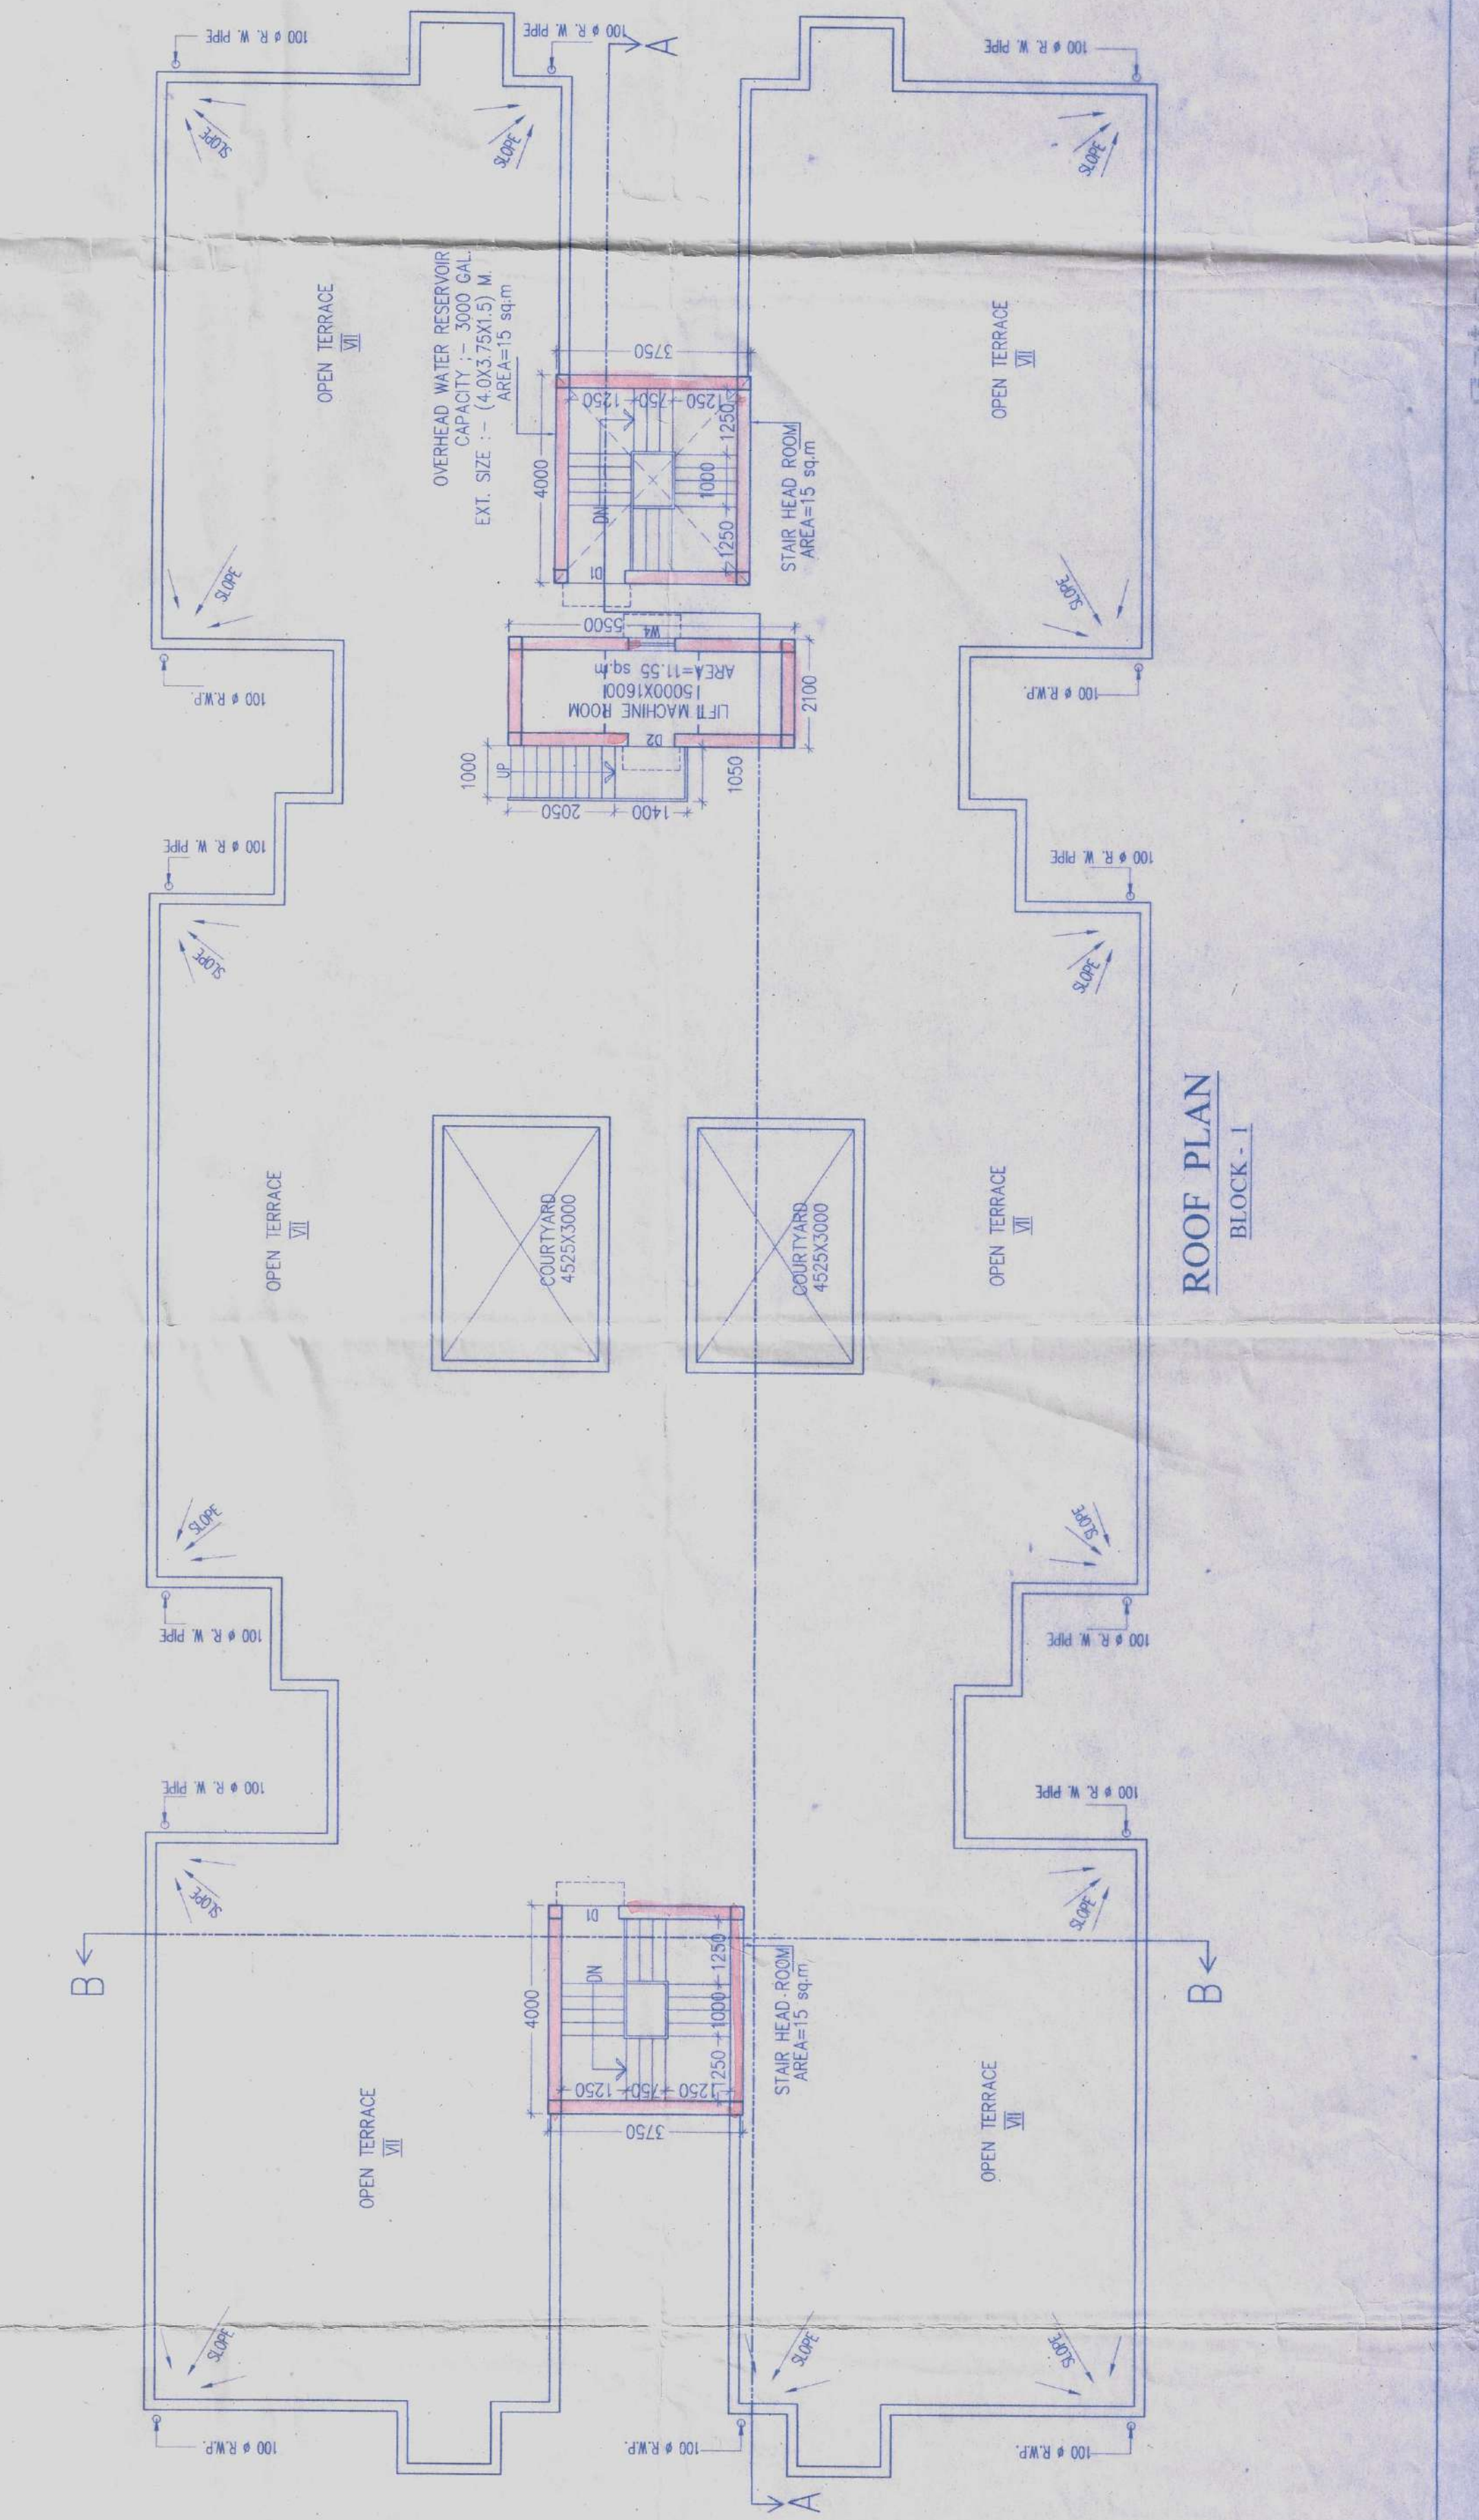

ROOF PLAN BLOCK-1

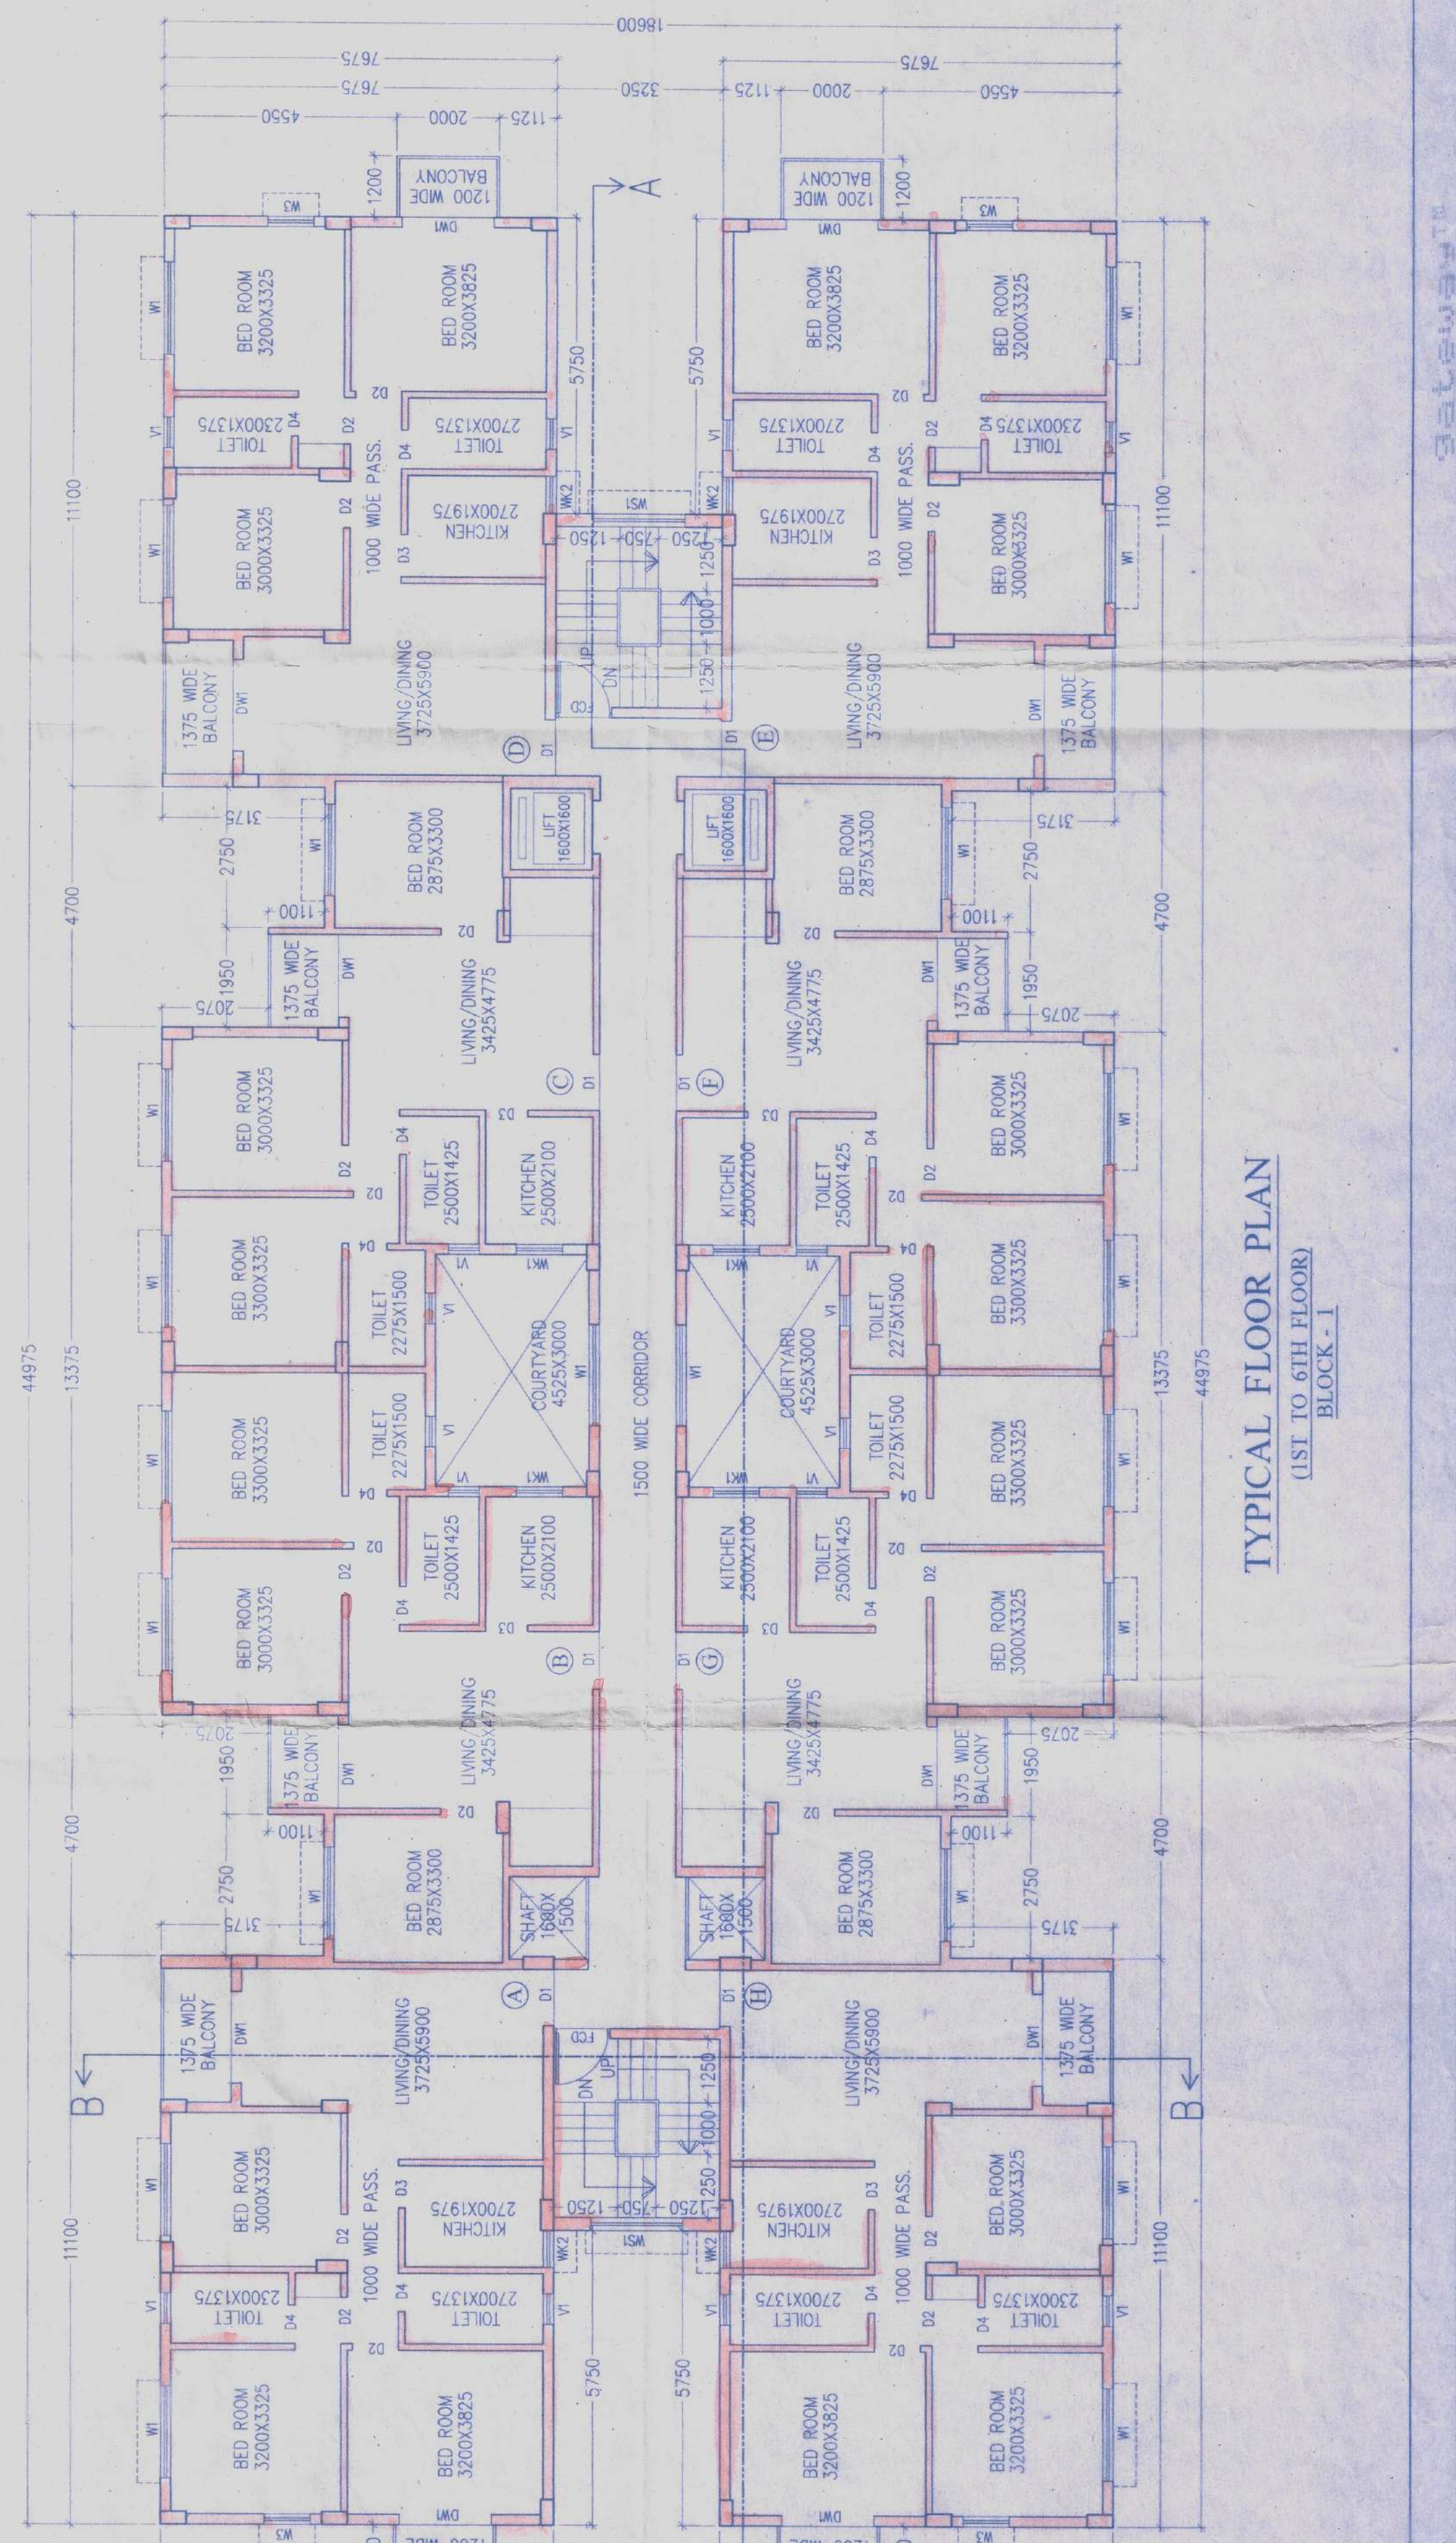

TYPICAL FLOOR PLAN (1ST TO 6TH) BLOCK-1

SL No. 984/14/15







AFTER COMPLETION OF ERECTION TAKING INTO CONSIDERATION THE COMPLETION DRAWERS IS COMPULSORY

PROVISIONALLY SANCTIONED

[Signature]
Chairman
Bilhanagar Municipal Corporation

CHECKED BY
[Signature]
S. K. Acharya
Bilhanagar Municipal Corporation


RENEWED
UP TO 15/01/2019. *[Signature]*
S. K. Acharya
Bilhanagar Municipal Corporation

B-1

REVALIDATED
UP TO 15/01/2020.

CHECKED BY
[Signature]
S. K. Acharya
Bilhanagar Municipal Corporation

[Signature]
S. K. Acharya
Bilhanagar Municipal Corporation

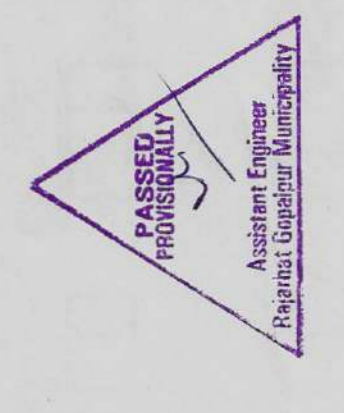

15/1-15