



















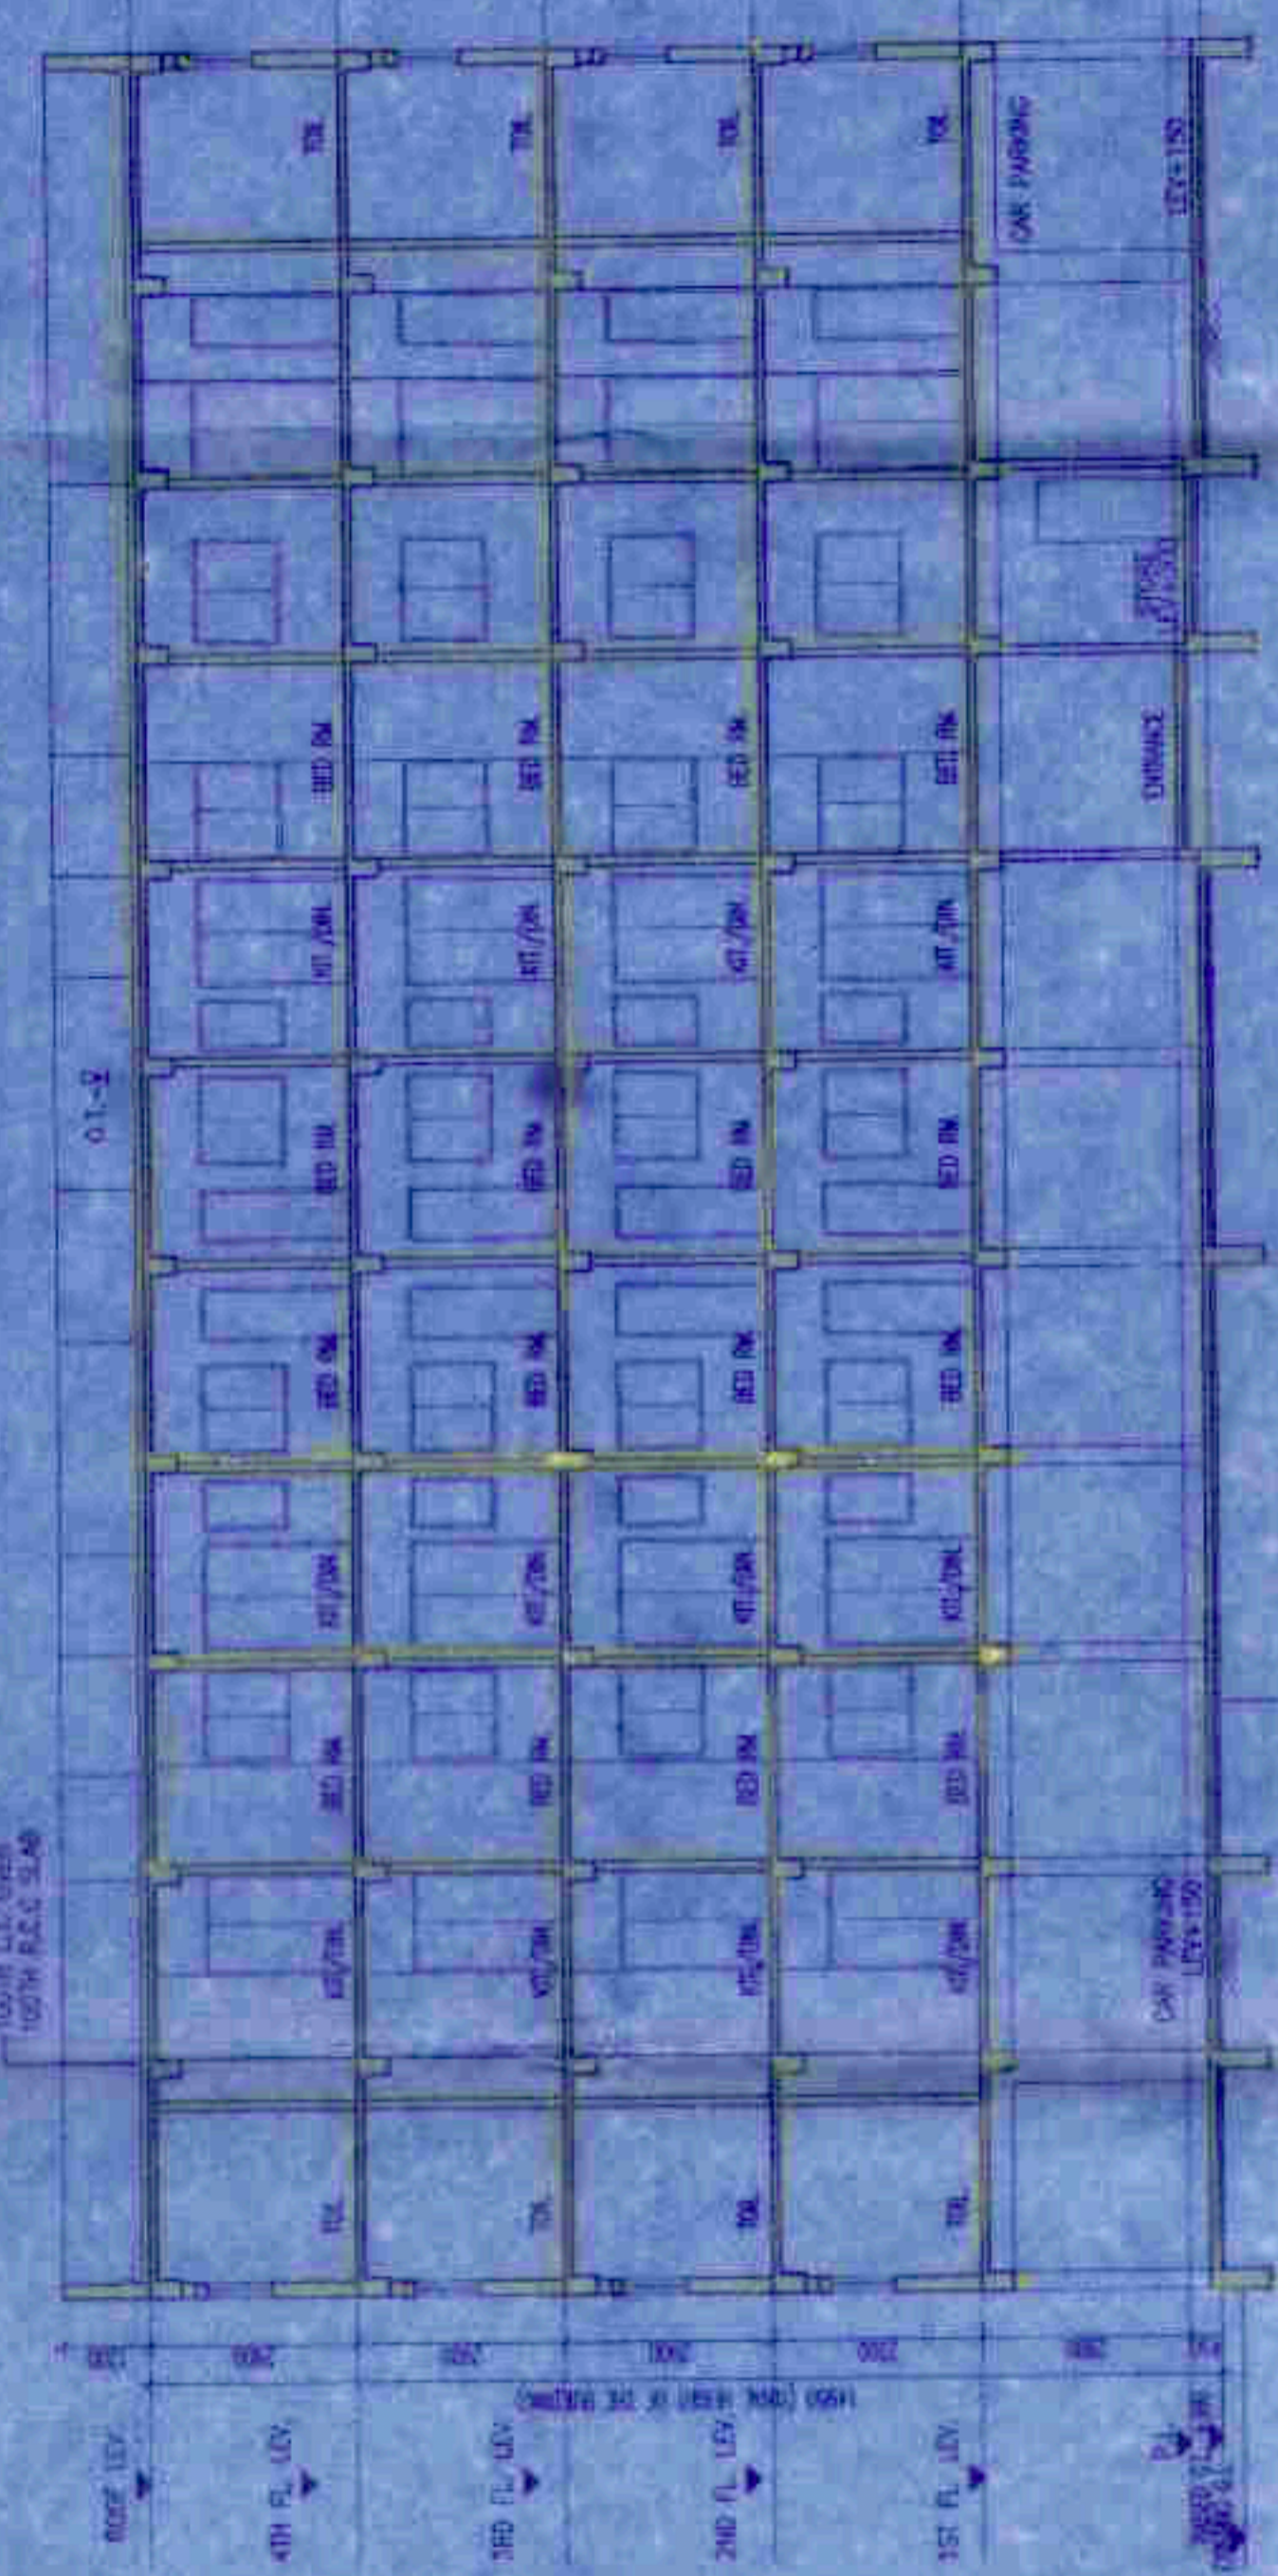


SECTION AT - J-J

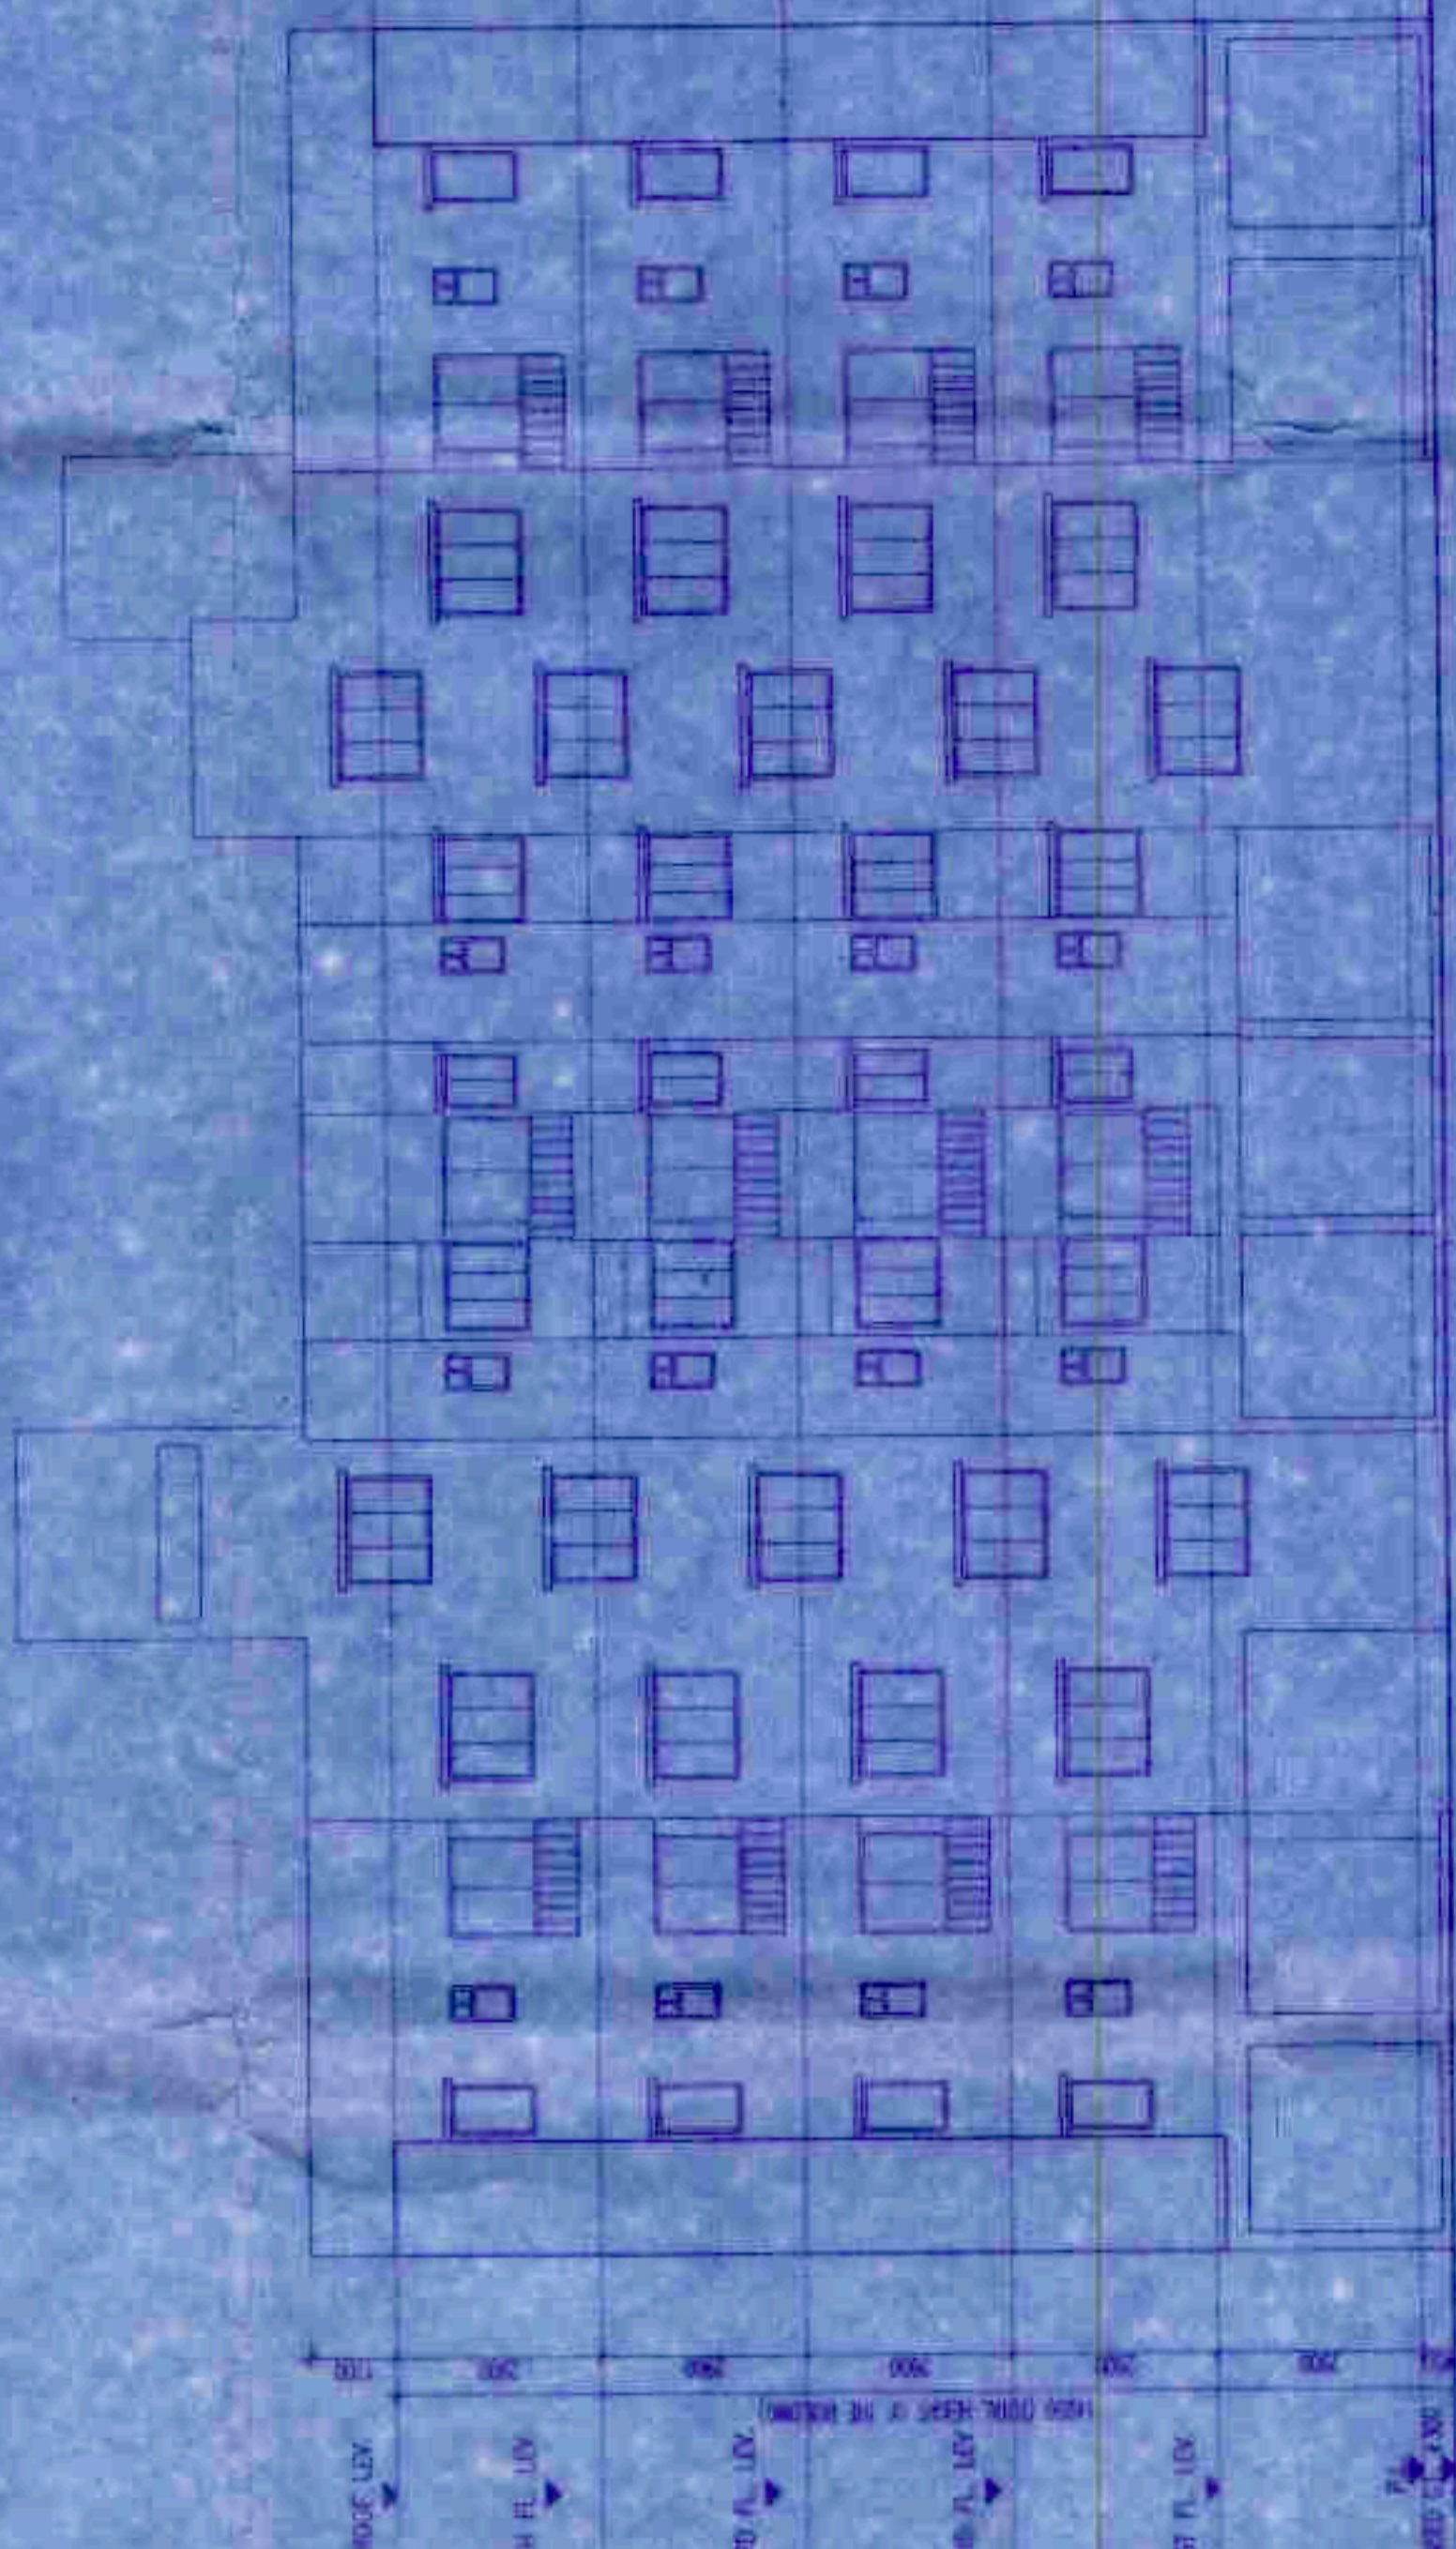


FRONT ELEVATION

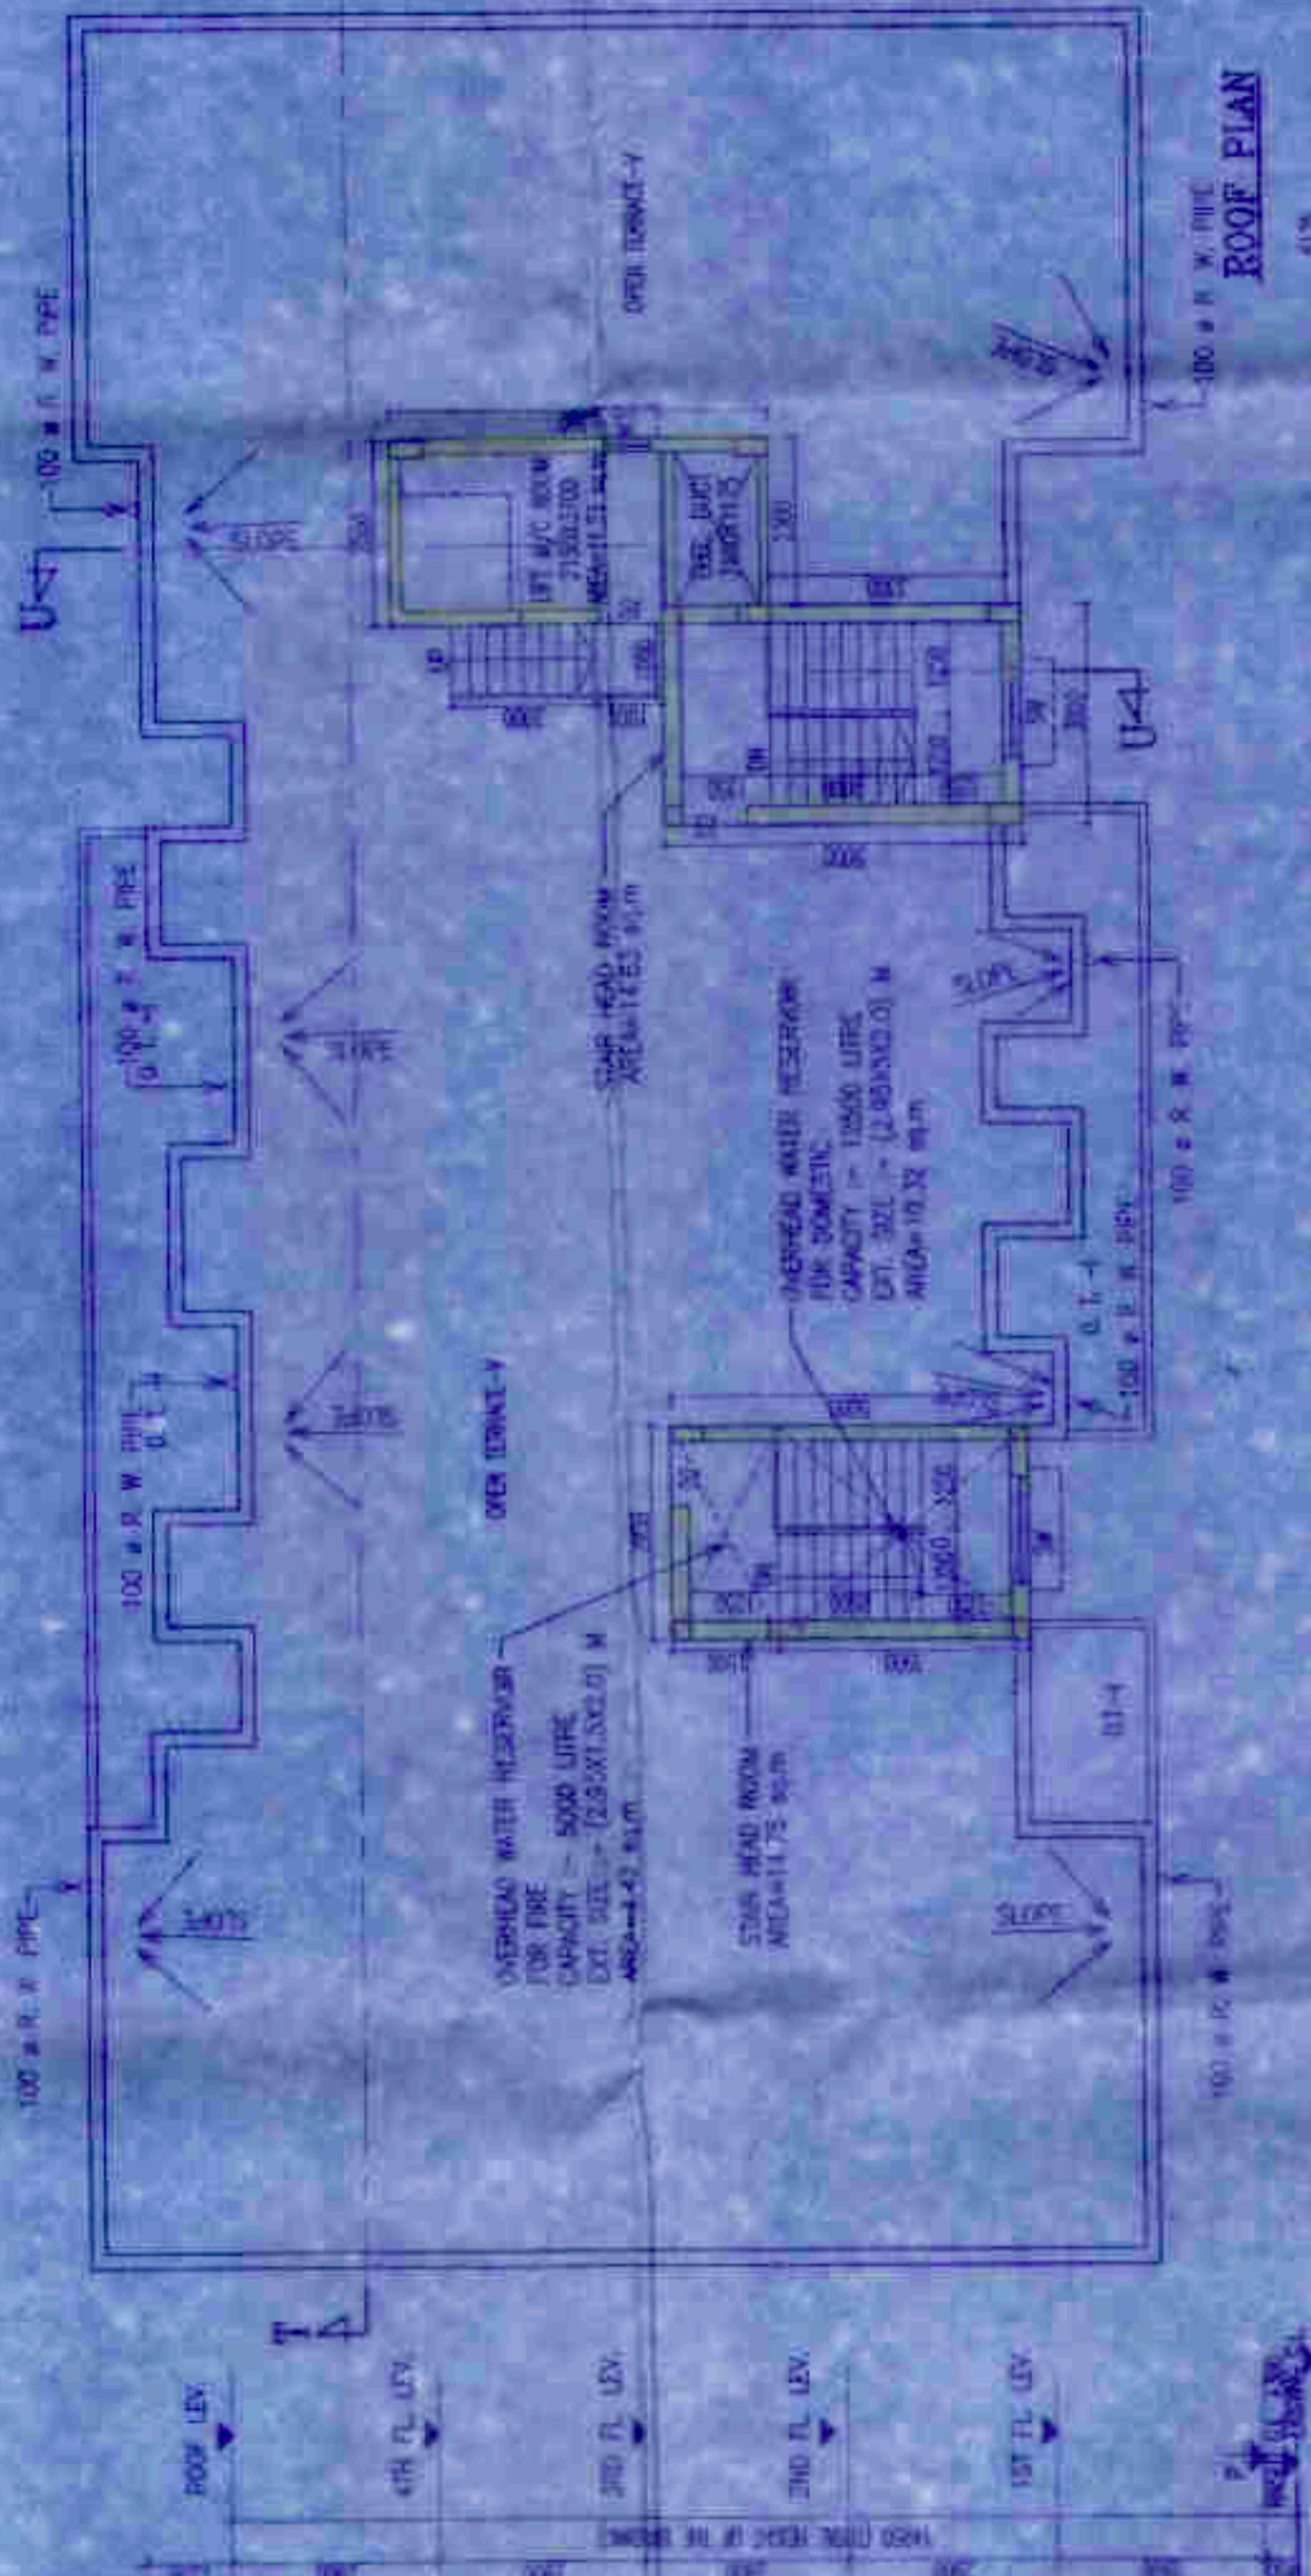

ROOF PLAN

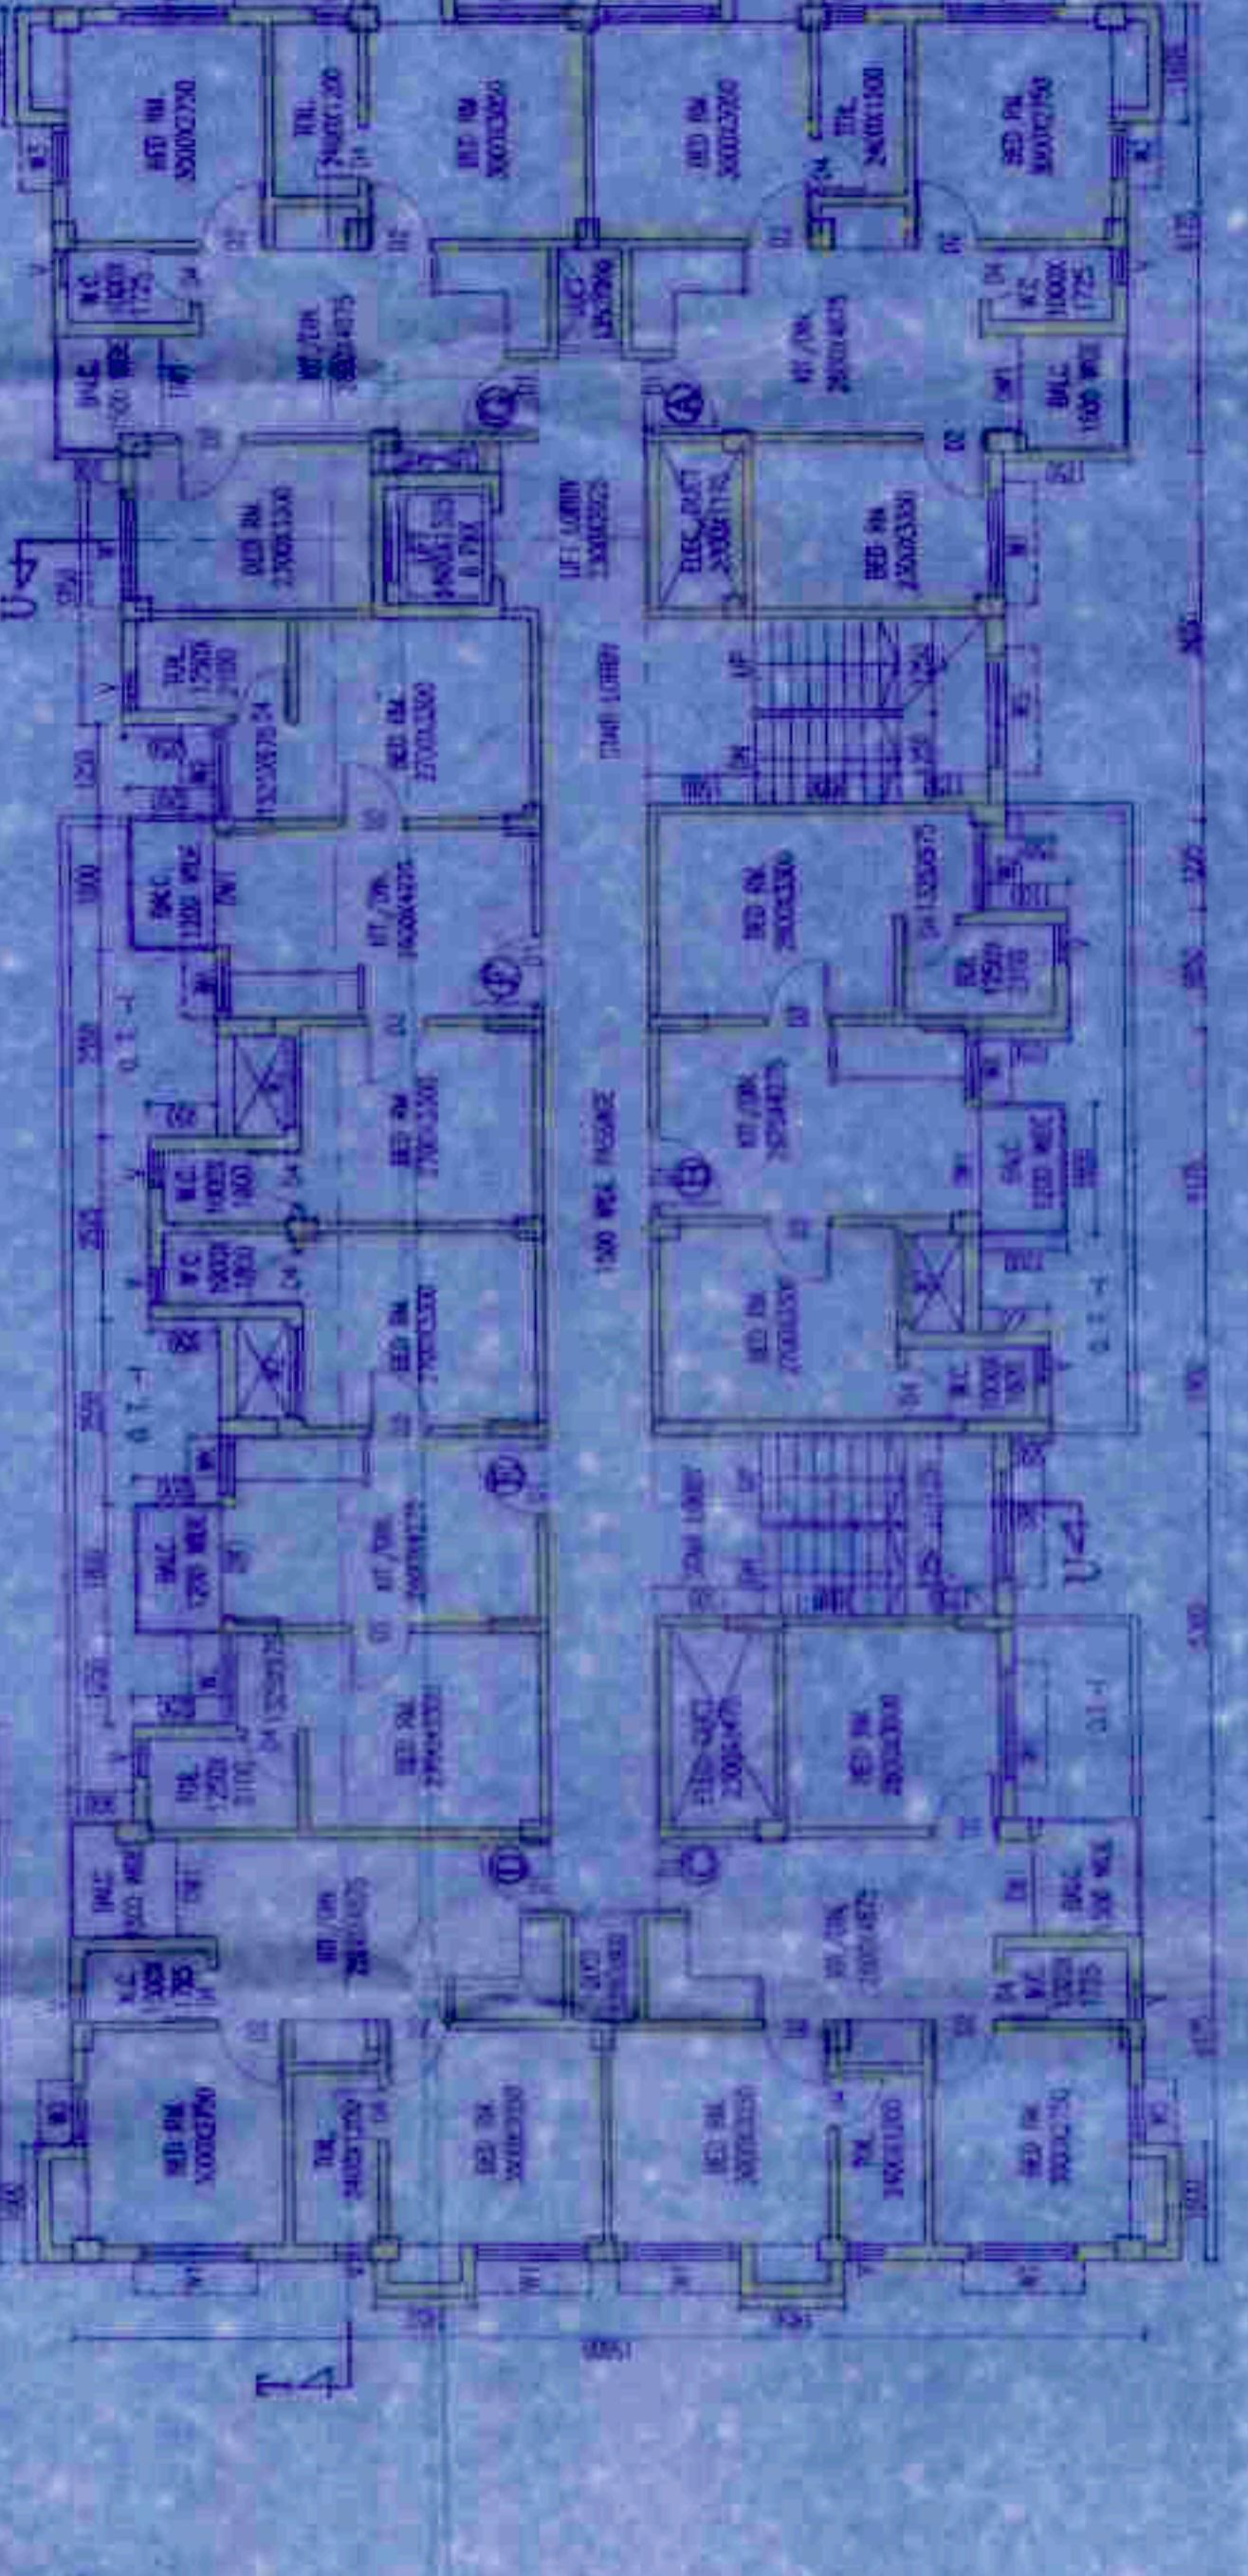

TYP. FLOOR PLAN (ST. TO 4TH)

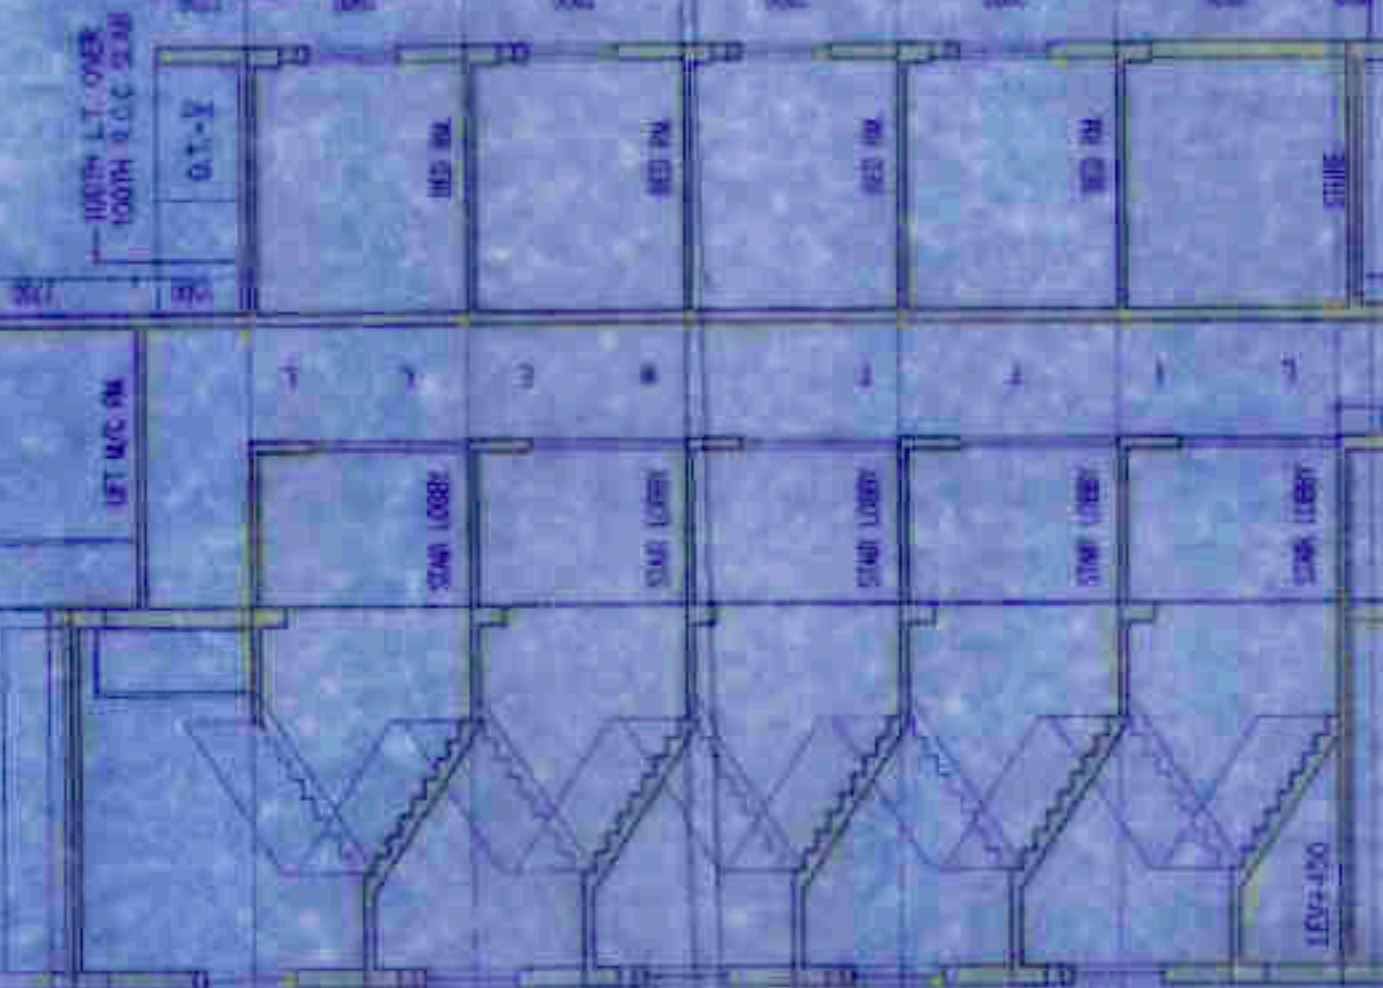

SECTION AT - K-K