



PROPOSED FIRST FLOOR PLAN.
 (REHABILITATED TO PARTLY TENANTS
 & PARTLY OWNERS)

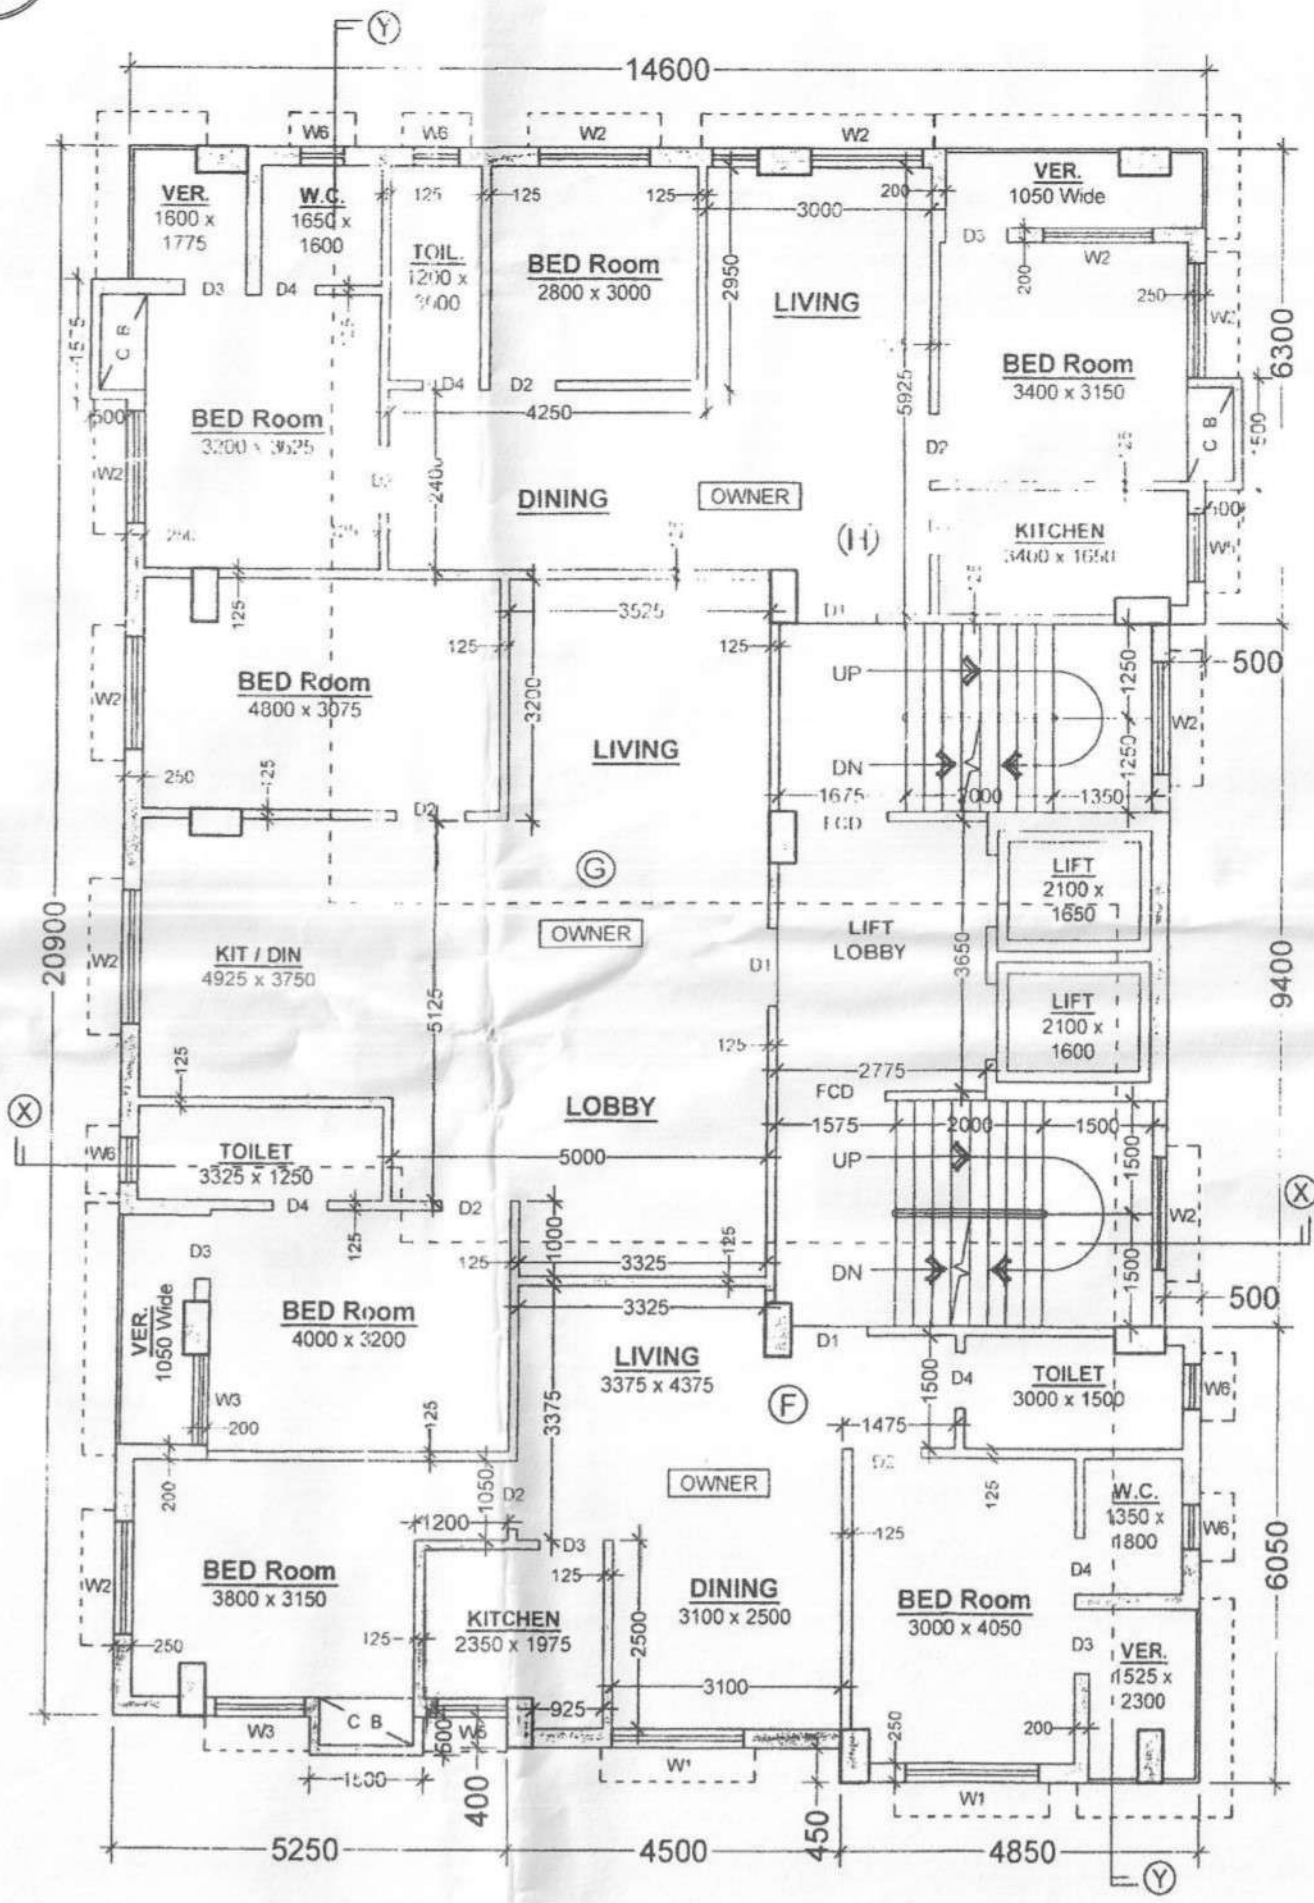


PROPOSED SECOND, THIRD & SIXTH FLOOR PLAN.

(FOR OWNERS)

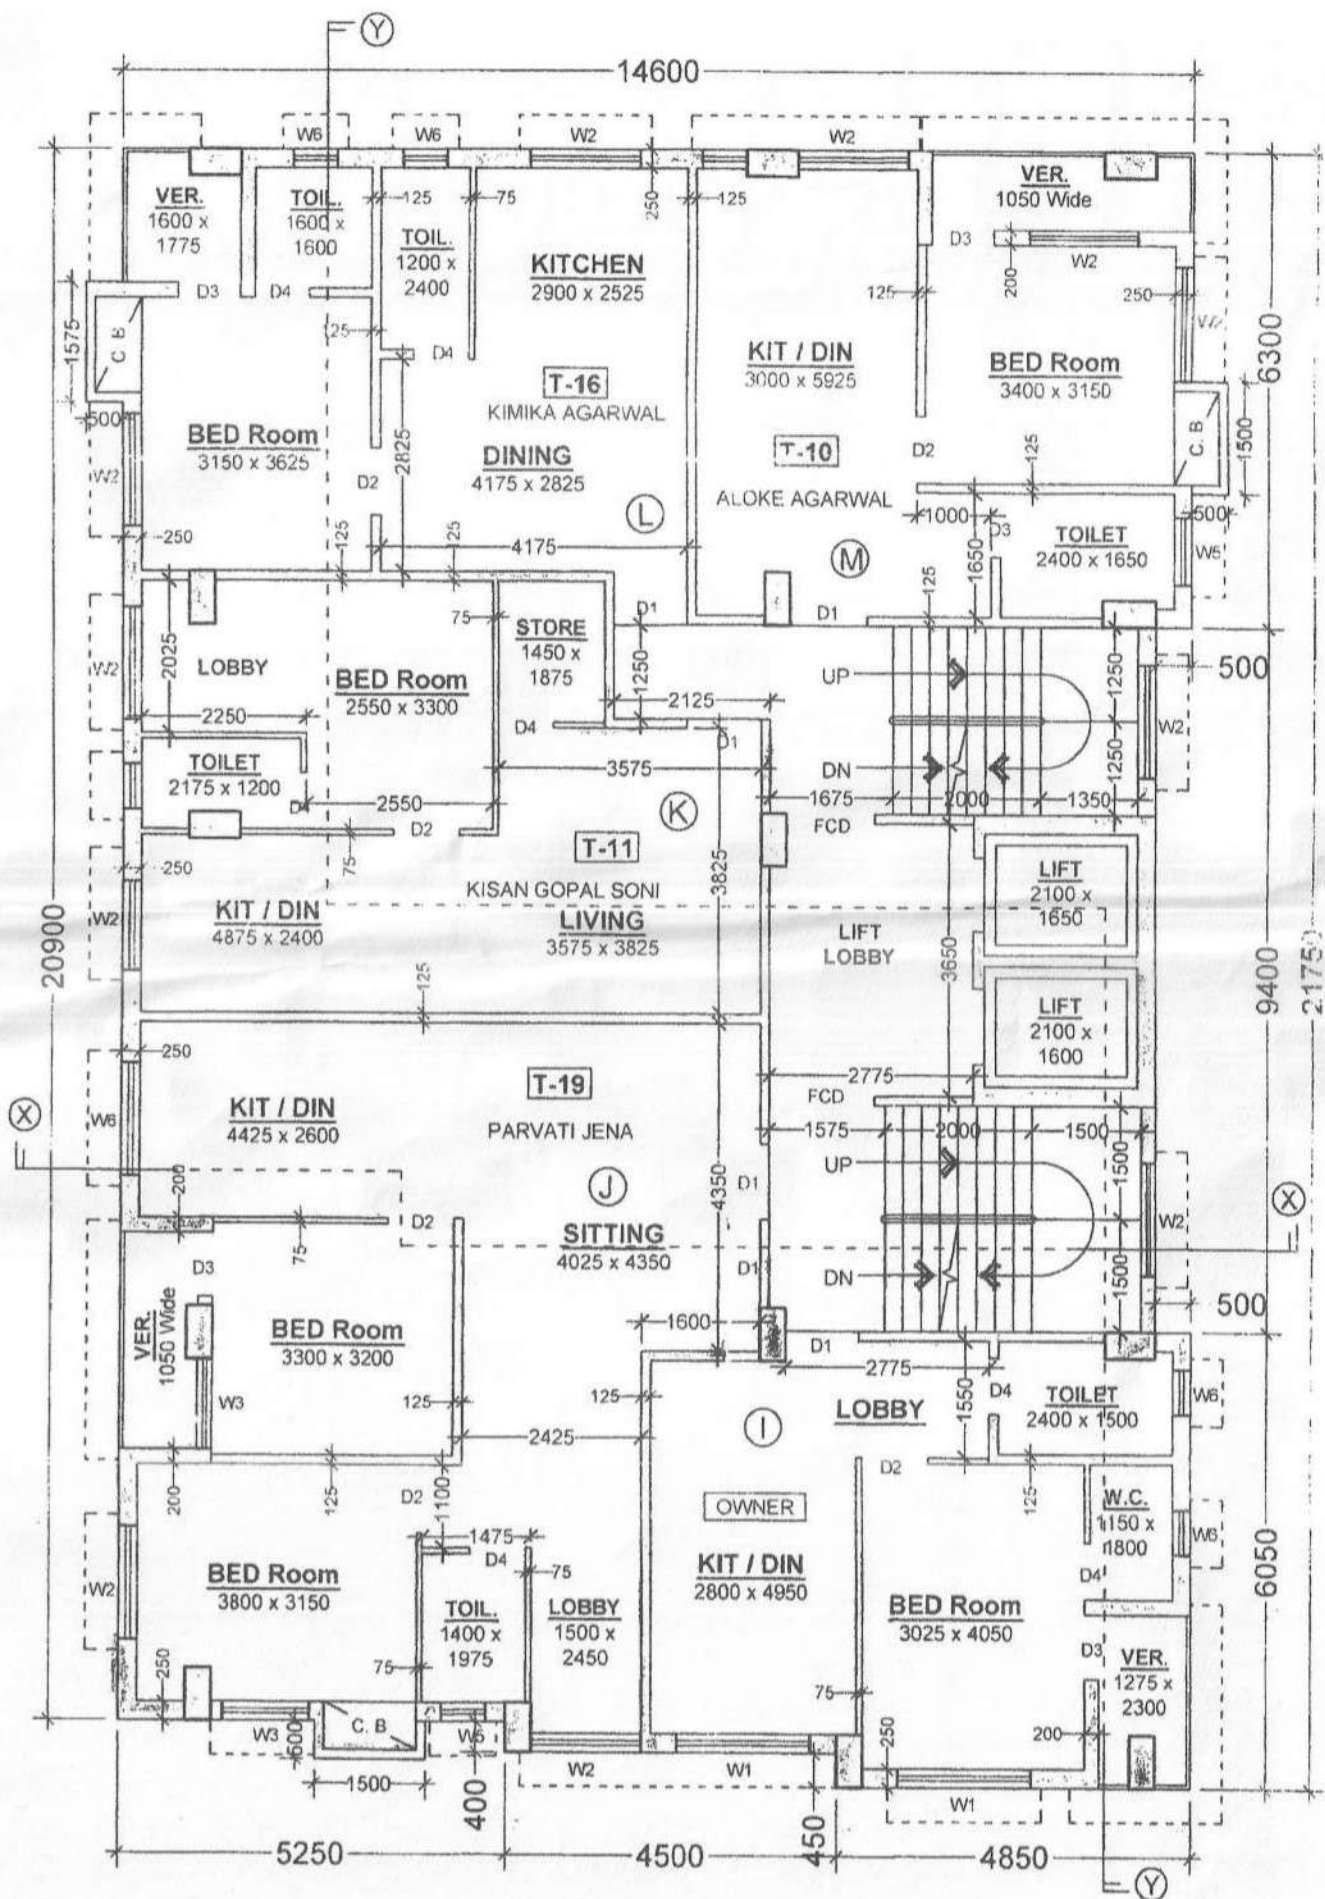

PROPOSED FOURTH FLOOR PLAN.
 (REHABILITATED TO PARTLY TENANTS & PARTLY OWNERS)

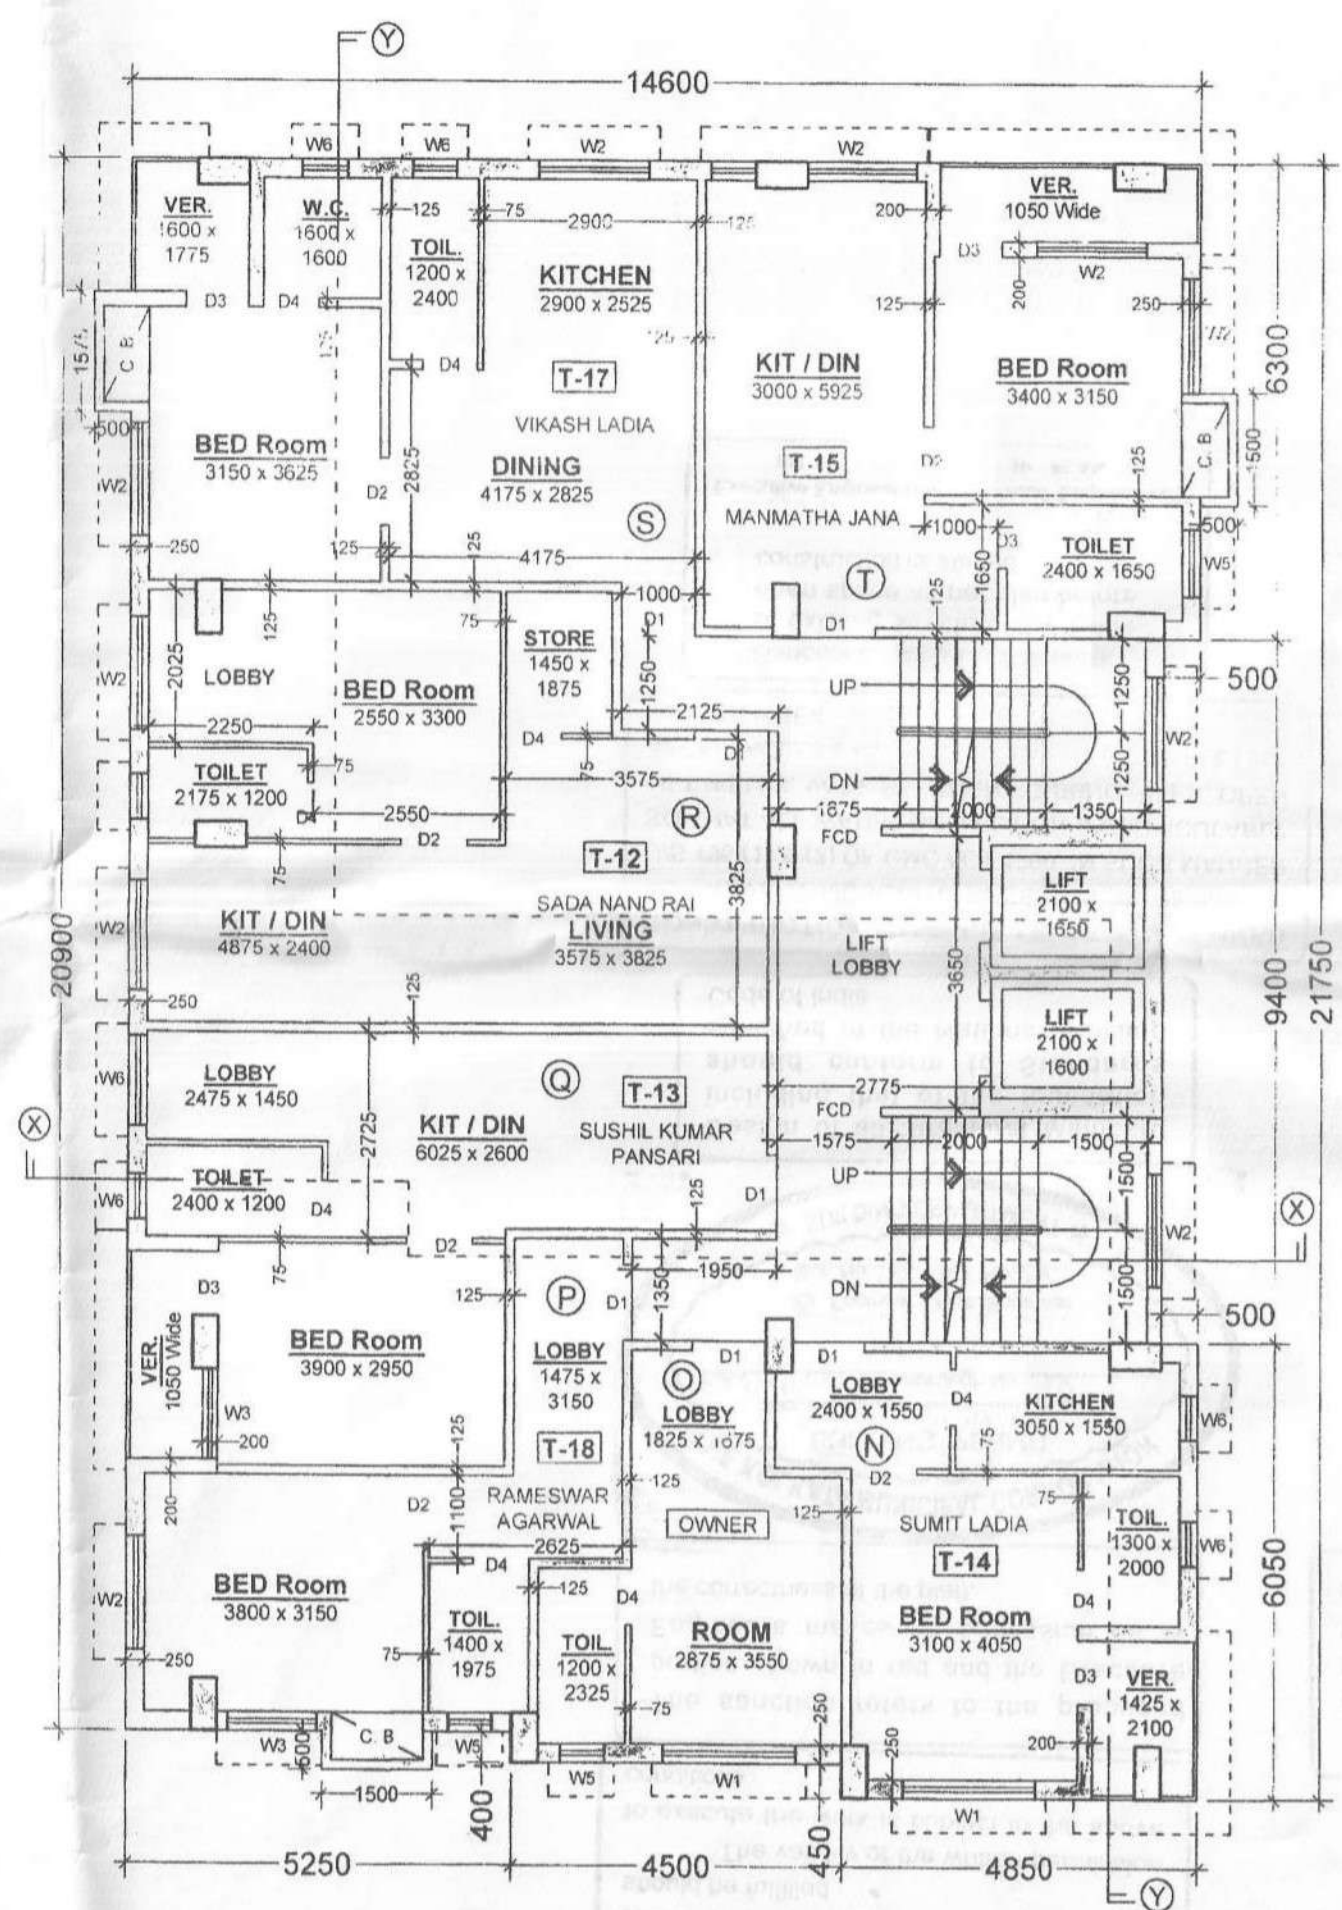

PROPOSED FIFTH FLOOR PLAN.
 (REHABILITATED TO THE EX. TENANTS)