
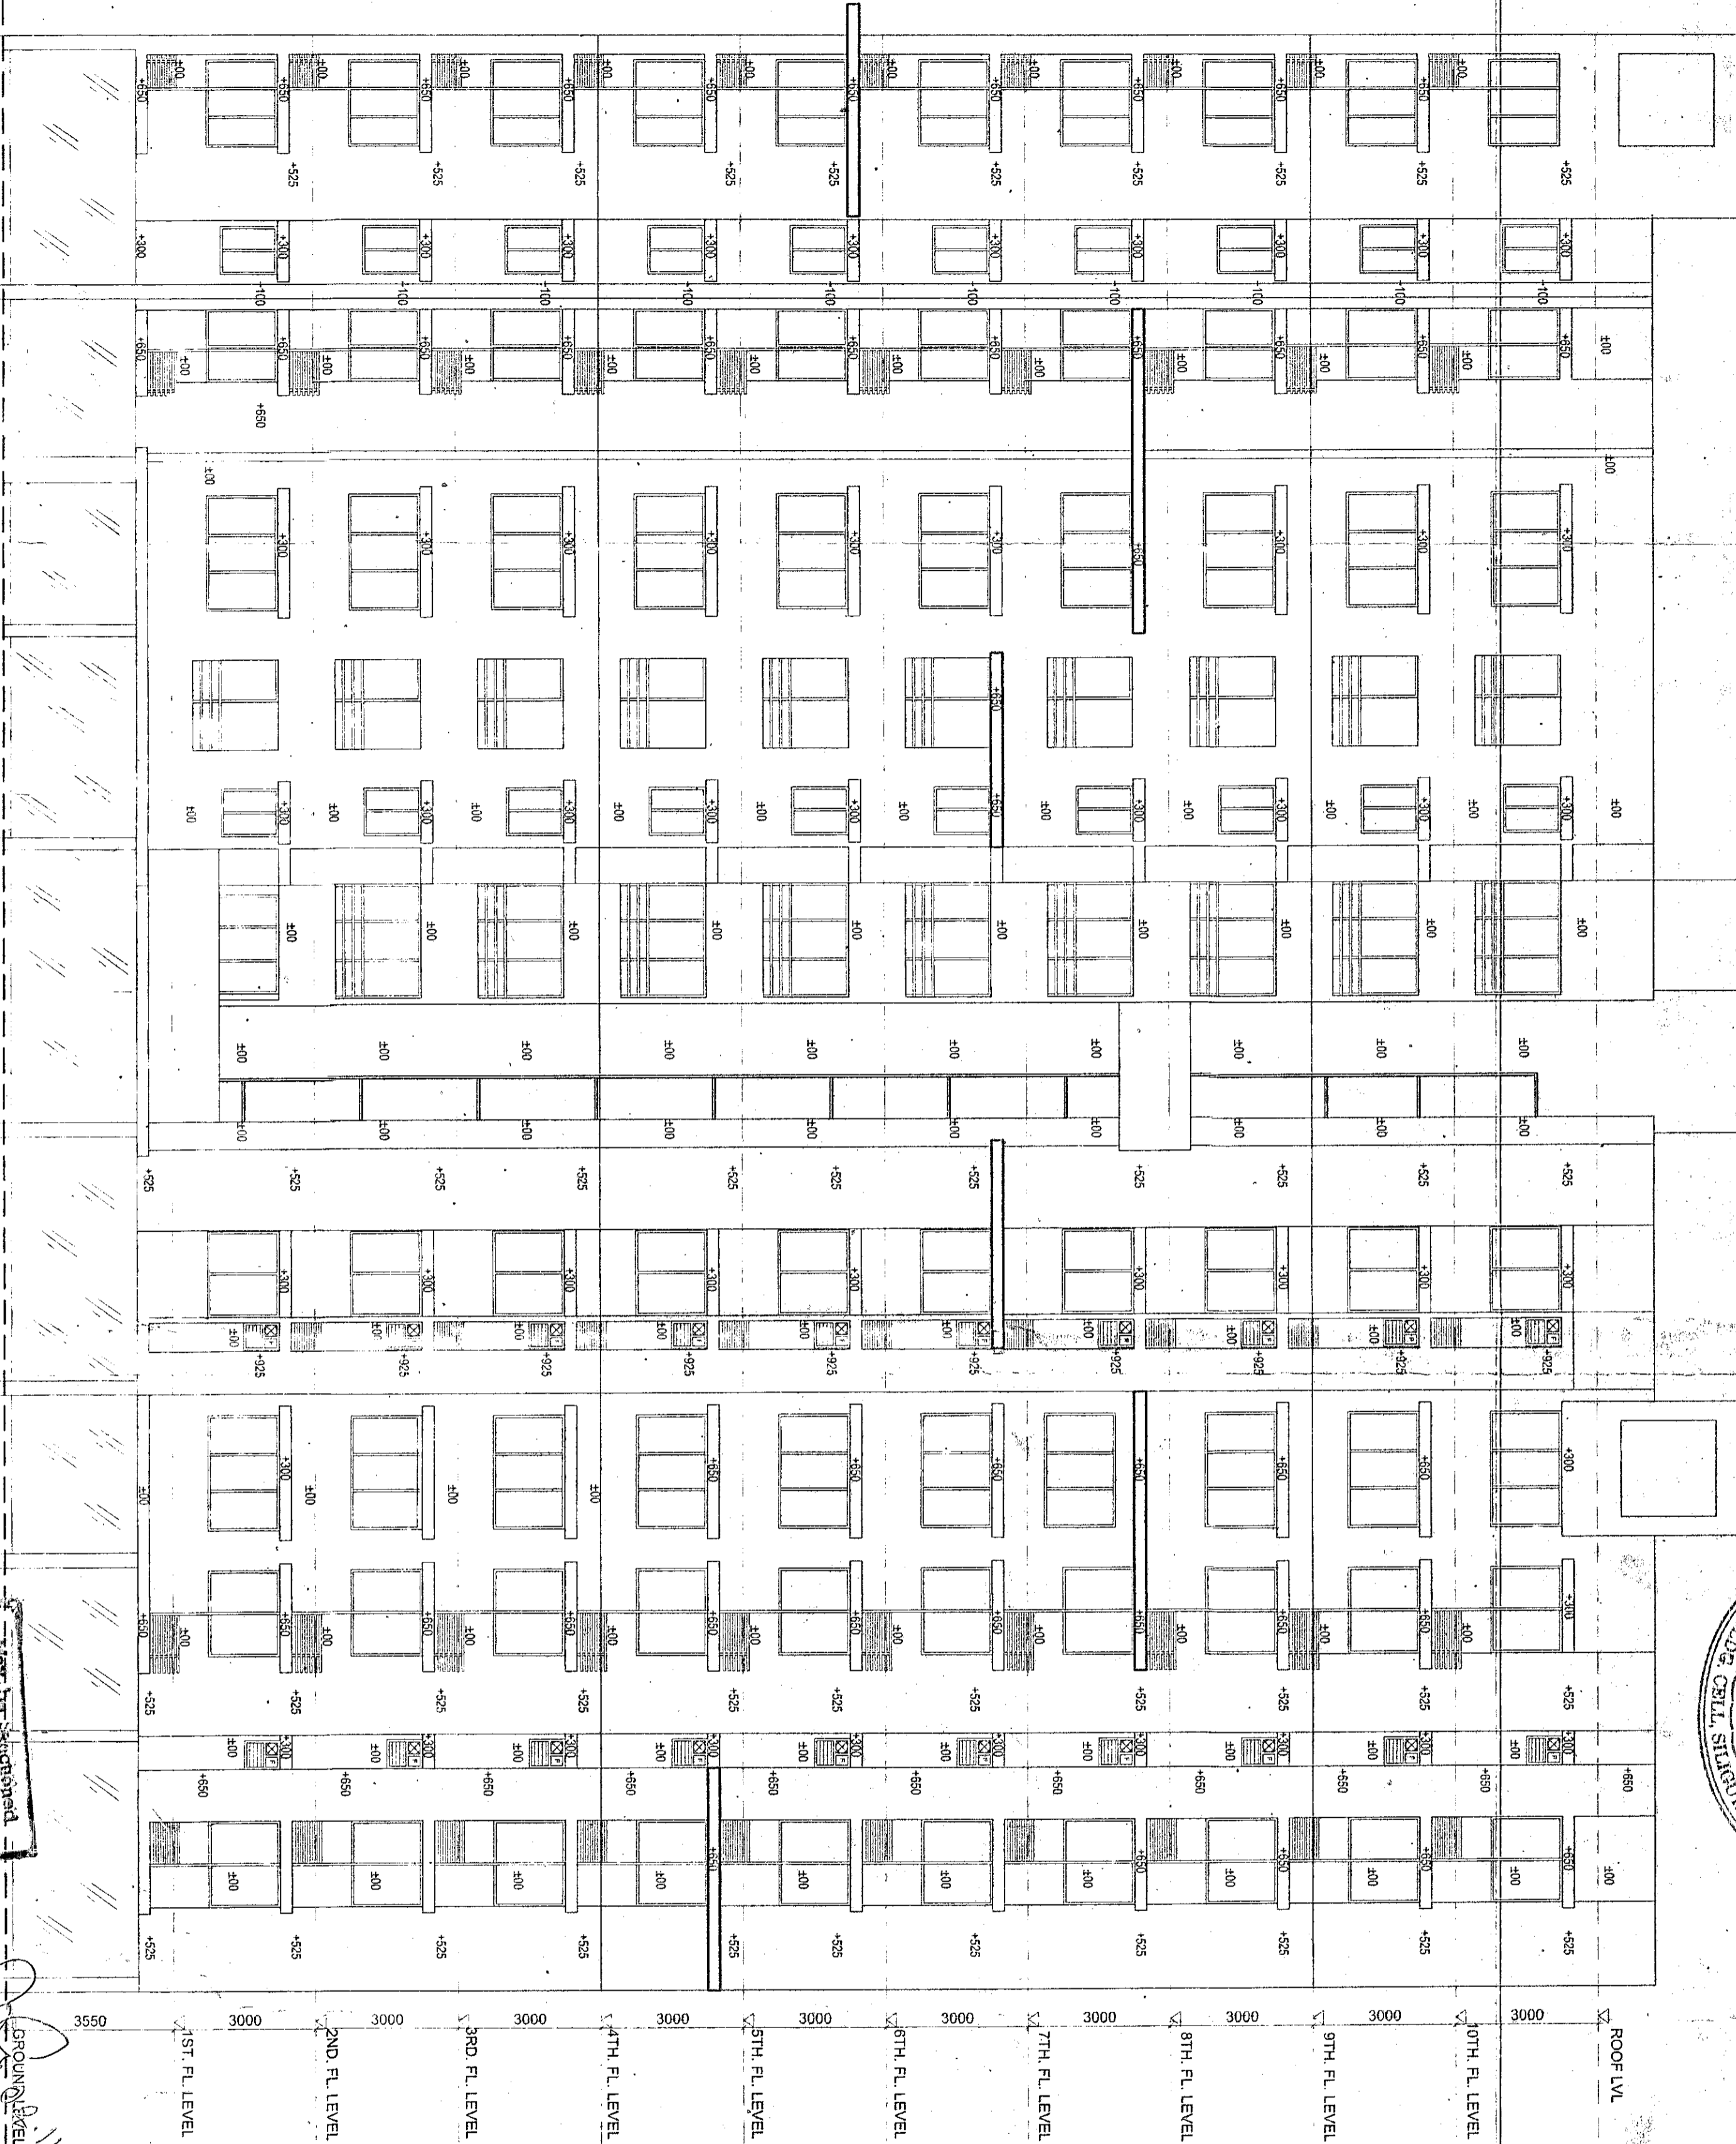


ORTHOGONALLY APPROVED THE PLAN AND NOTICE PLACED IN THE BUILDING COMMITTEE MEETING RECORDS PREVIOUS TO THE DATE OF THE MEETING. THE PLAN OF FOUNDATION & ROOF CASTING OF BUILDING IS ATTACHED.

Passed in the AMC Meeting held on 06-7-10

Passed in the Board Meeting held on 06-7-10

Valid for Three Years From the Date of 07-01-2011 Sanctioned

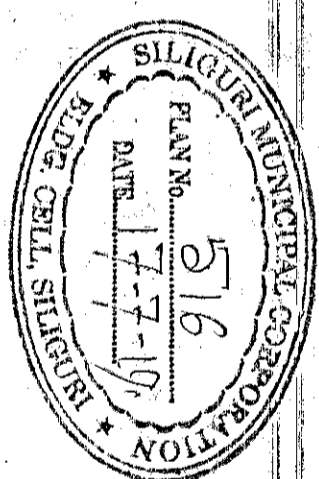


ELEVATION OF BLOCK A-SIDE C

Note: Structural Details shall be followed as per Approved Marked Copy.

Stamp: Approved by Sanctioned Authority, Mr. Anil Saha, Executive Engineer, Siliguri Municipal Corporation.

Stamp: ASST ENGINEER, Siliguri Municipal Corporation, Executive Engineer, Siliguri.

SANCTIONED Commissioner, Siliguri Municipal Corporation

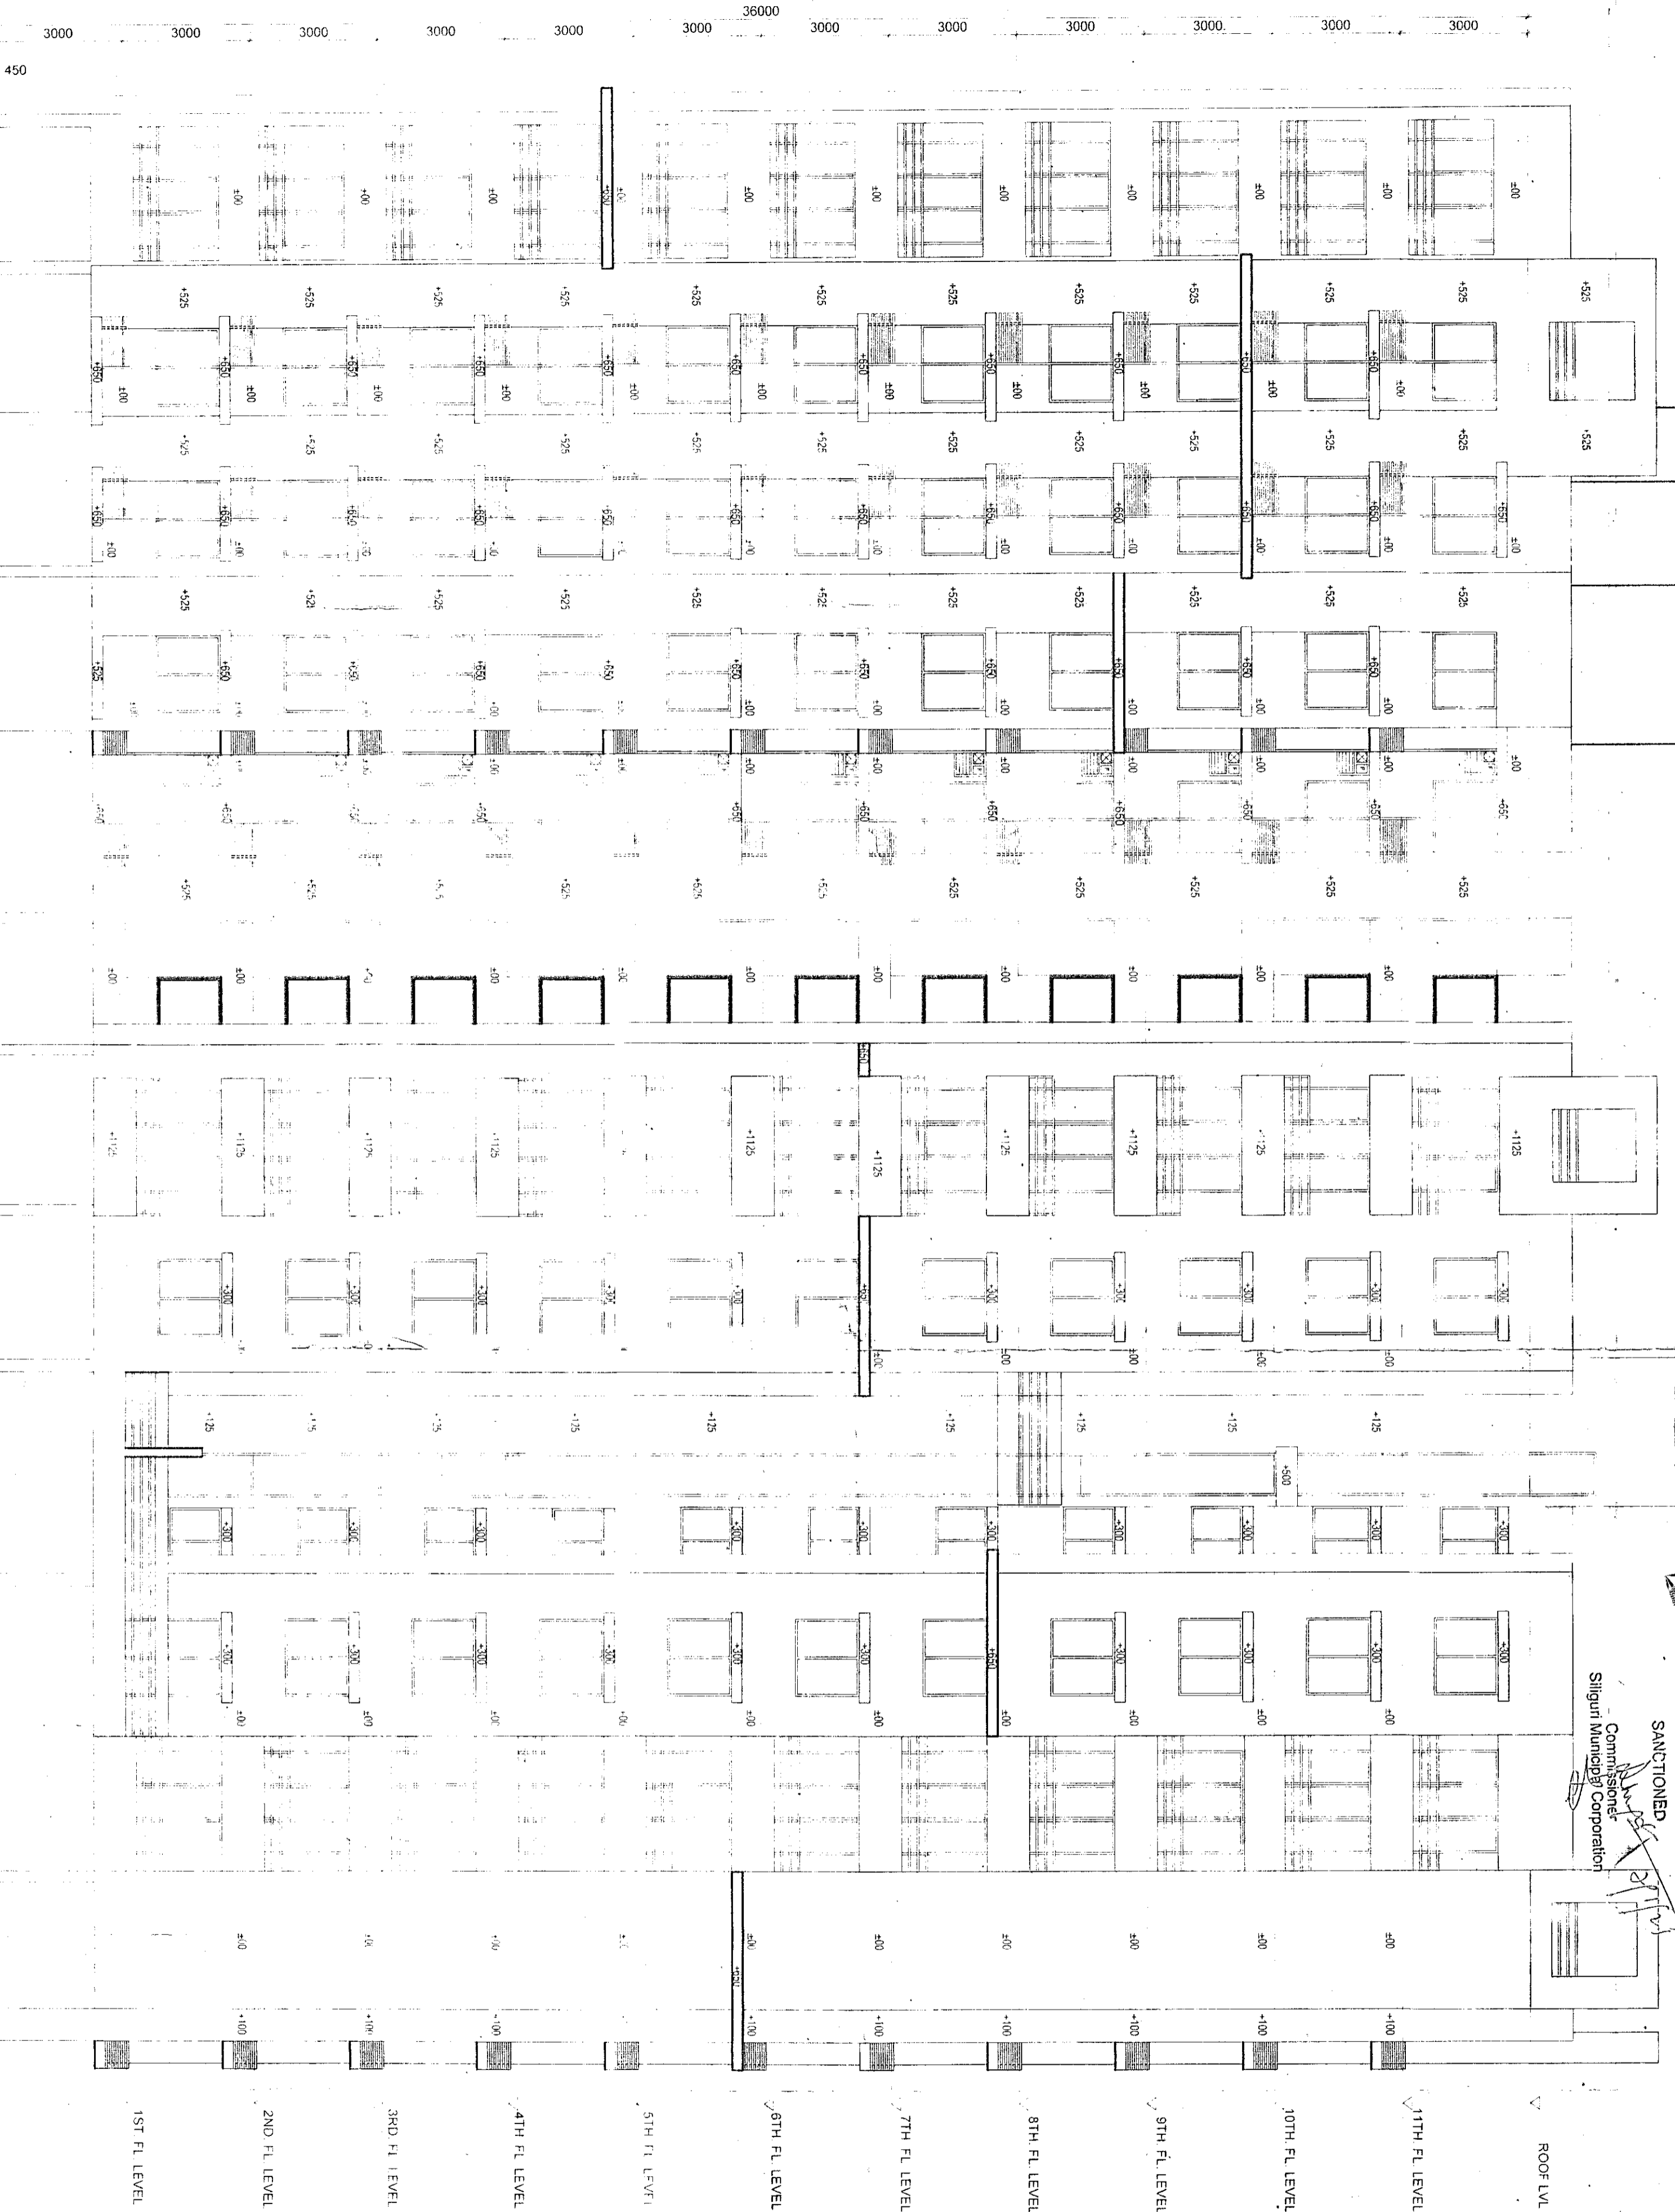

ELEVATION OF BLOCK B-SIDE A

PROJECT		REVISED PLAN FOR EXISTING & PROPOSED PARTLY BASEMENT + 11 & BASEMENT + 12 STORED RESIDENTIAL CUM COMMERCIAL BUILDING AT BESIDE NH-31 NEAR CIRCUIT HOUSE AND CHAMPASARI MORE, PRADHAN NAGAR, SILIGURI (W.B)	
NAME OF THE OWNER'S			
1. SRI. ASHOK KUMAR AGARWAL, S/O SRI. DEVIKAI NANDAN, RES. OF K.C. ROAD, S.L.D. DARBELING			
2. SRI. ANANDA KUMAR AGARWAL, S/O SRI. DEVIKAI NANDAN, AGARWAL, RES. OF K.C. ROAD, S.L.D. DARBELING			
3. SRI. RAJESH KUMAR AGARWAL, S/O SRI. DEVIKAI NANDAN, AGARWAL, RES. OF K.C. ROAD, S.L.D. DARBELING			
REPRESENTS BY MR. NARESH KUMAR AGARWAL, S/O LATE RAM NAYAK AGARWAL, PRADHAN NAGAR, SILIGURI.			
TITLE		ELEVATIONS	
DRG. NO.	IN/192/CORP/11 OF 12	SCALE	1:100
DATE		DRAWN BY	AA
JOB NO.	IN/192	CHECK BY	AB
DESIGNED BY	AP/VD BY	AP/VD BY	AB
ISSUE STATUS		DESIGNED BY	INNATE CORPORATION

DECLARATION BY STRUCT. ENGINEER

I DO HEREBY CERTIFY THAT THE FOUNDATION AND THE SUPERSTRUCTURE OF THE BUILDING PROPOSED FOR CONSTRUCTION ON PLOT NO.-562(P), 561(P), AT PRADHAN NAGAR, WARD NO.-45, UNDER JURISDICTION OF THE SILIGURI MUNICIPAL CORPORATION, HAVE BEEN PERSONALLY INSPECTED BY ME AND WILL MAKE SUCH FOUNDATION AND SUPERSTRUCTURE IS SAFE IN ALL RESPECTS WITH REFERENCE TO SOIL AND OTHER CONDITIONS IF ANY CONTRIBUTING TO ALL STIPULATION OF ALL RELEVANT IS CODE OF PRACTICE & NATIONAL BUILDING CODE OF INDIA.

DECLARATION OF OWNER

I DO HEREBY DECLARE THAT FOR THE BUILDING PROPOSED CONSTRUCTION SHALL BE SUPERVISED BY THE L.B.A./I.B.S. SIGNING THE BUILDING PLAN APPLICATION OR IN HIS ABSENCE, BY ANY OTHER L.B.A./I.B.S. OF THE APPROPRIATE CATEGORY AND AS APPROVED BY THE AUTHORITY.

SIGNATURE OF OWNER

DECLARATION OF L.B.S./I.B.A.

I DO HEREBY CERTIFY THAT THE PLANS, ELEVATION AND SECTIONS AND OTHER STRUCTURAL DETAIL OF THE PROPOSED BUILDING ON PLOT NO.-562(P), 561(P), AT PRADHAN NAGAR, WARD NO.-45 UNDER THE JURISDICTION OF SILIGURI MUNICIPAL CORPORATION HAVE BEEN PREPARED IN CONFORMANCE WITH ALL RELEVANT PROVISIONS UNDER THE WEST BENGAL MUNICIPAL BUILDING REGULATIONS, 1956 AND THE WEST BENGAL MUNICIPAL CORPORATION ACT, 1956 AND ALL OTHER LAWS AND REGULATIONS IN THIS REGARD. I AM ALSO ENCLOSED WITH THE APPLICATION FOR SERVING OF THE PLAN TO CONSTRUCTIVE CONSTRUCTION TO ALTERNATION ON THE SAID PLOT.

SIGNATURE OF ARCHITECT

ANNIRBAN BHADURI MONDAL

ARCHITECT

INNATE

26/2 BALLYGUNGE CIRCULAR ROAD

UDAYAN PARK, FLAT NO.-7, 3RD FLOOR, KOL-19

TEL: (033) 4000 6428

FAX: (033) 2289 4028

THIS DRAWING IS A PRIVATE AND CONFIDENTIAL DOCUMENT AND IT MUST NOT BE COPIED OR LENT WITHOUT THE CONSENT OF M/S INNATE