

CONDITIONALLY APPROVED THE PLAN AND NOTICE REGARDING INSPECTION BEFORE LAUNCH PLAN & CASTING OF FOUNDATION & ROOF CASTING OF BUILDING IS ATTACHED







AST ENGINEER
SILIGURI MUNICIPAL CORPORATION
SILIGURI
ENGINEER
SILIGURI MUNICIPAL CORPORATION
SILIGURI



DECLARATION BY STRUCTURE ENGINEER
I DO HEREBY CERTIFY THAT THE FOUNDATION AND THE CONSTRUCTION OF THE BUILDING AS SHOWN IN THE PLAN ON PLOT NO. 452/P1, SEITE AT PRADHAN NAGAR WARD NO. 12, SILIGURI MUNICIPAL CORPORATION, UNDER JURISDICTION OF THE SILIGURI MUNICIPAL CORPORATION, HAVE BEEN PERSONALLY INSPECTED BY ME AND WILL MAKE SUCH FOUNDATION AND SUPERSTRUCTURE IS SAFE IN ALL RESPECT INCLUDING THE CONSERVATION OF THE BEARING CAPACITY AND SETTLEMENT OF SOIL AND OTHER CONDITIONS IF ANY CONFORMING TO THE NATIONAL BUILDING CODE OF INDIA.

THIS PLAN IS CONDITIONALLY SANCTIONED THAT NO COLLECTION CERTIFICATE FROM FIRE SERVICE IS REQUIRED BEFORE OCCUPANCY CENTRIFUG


COLUMN LAYOUT PLAN CENTRAL PART

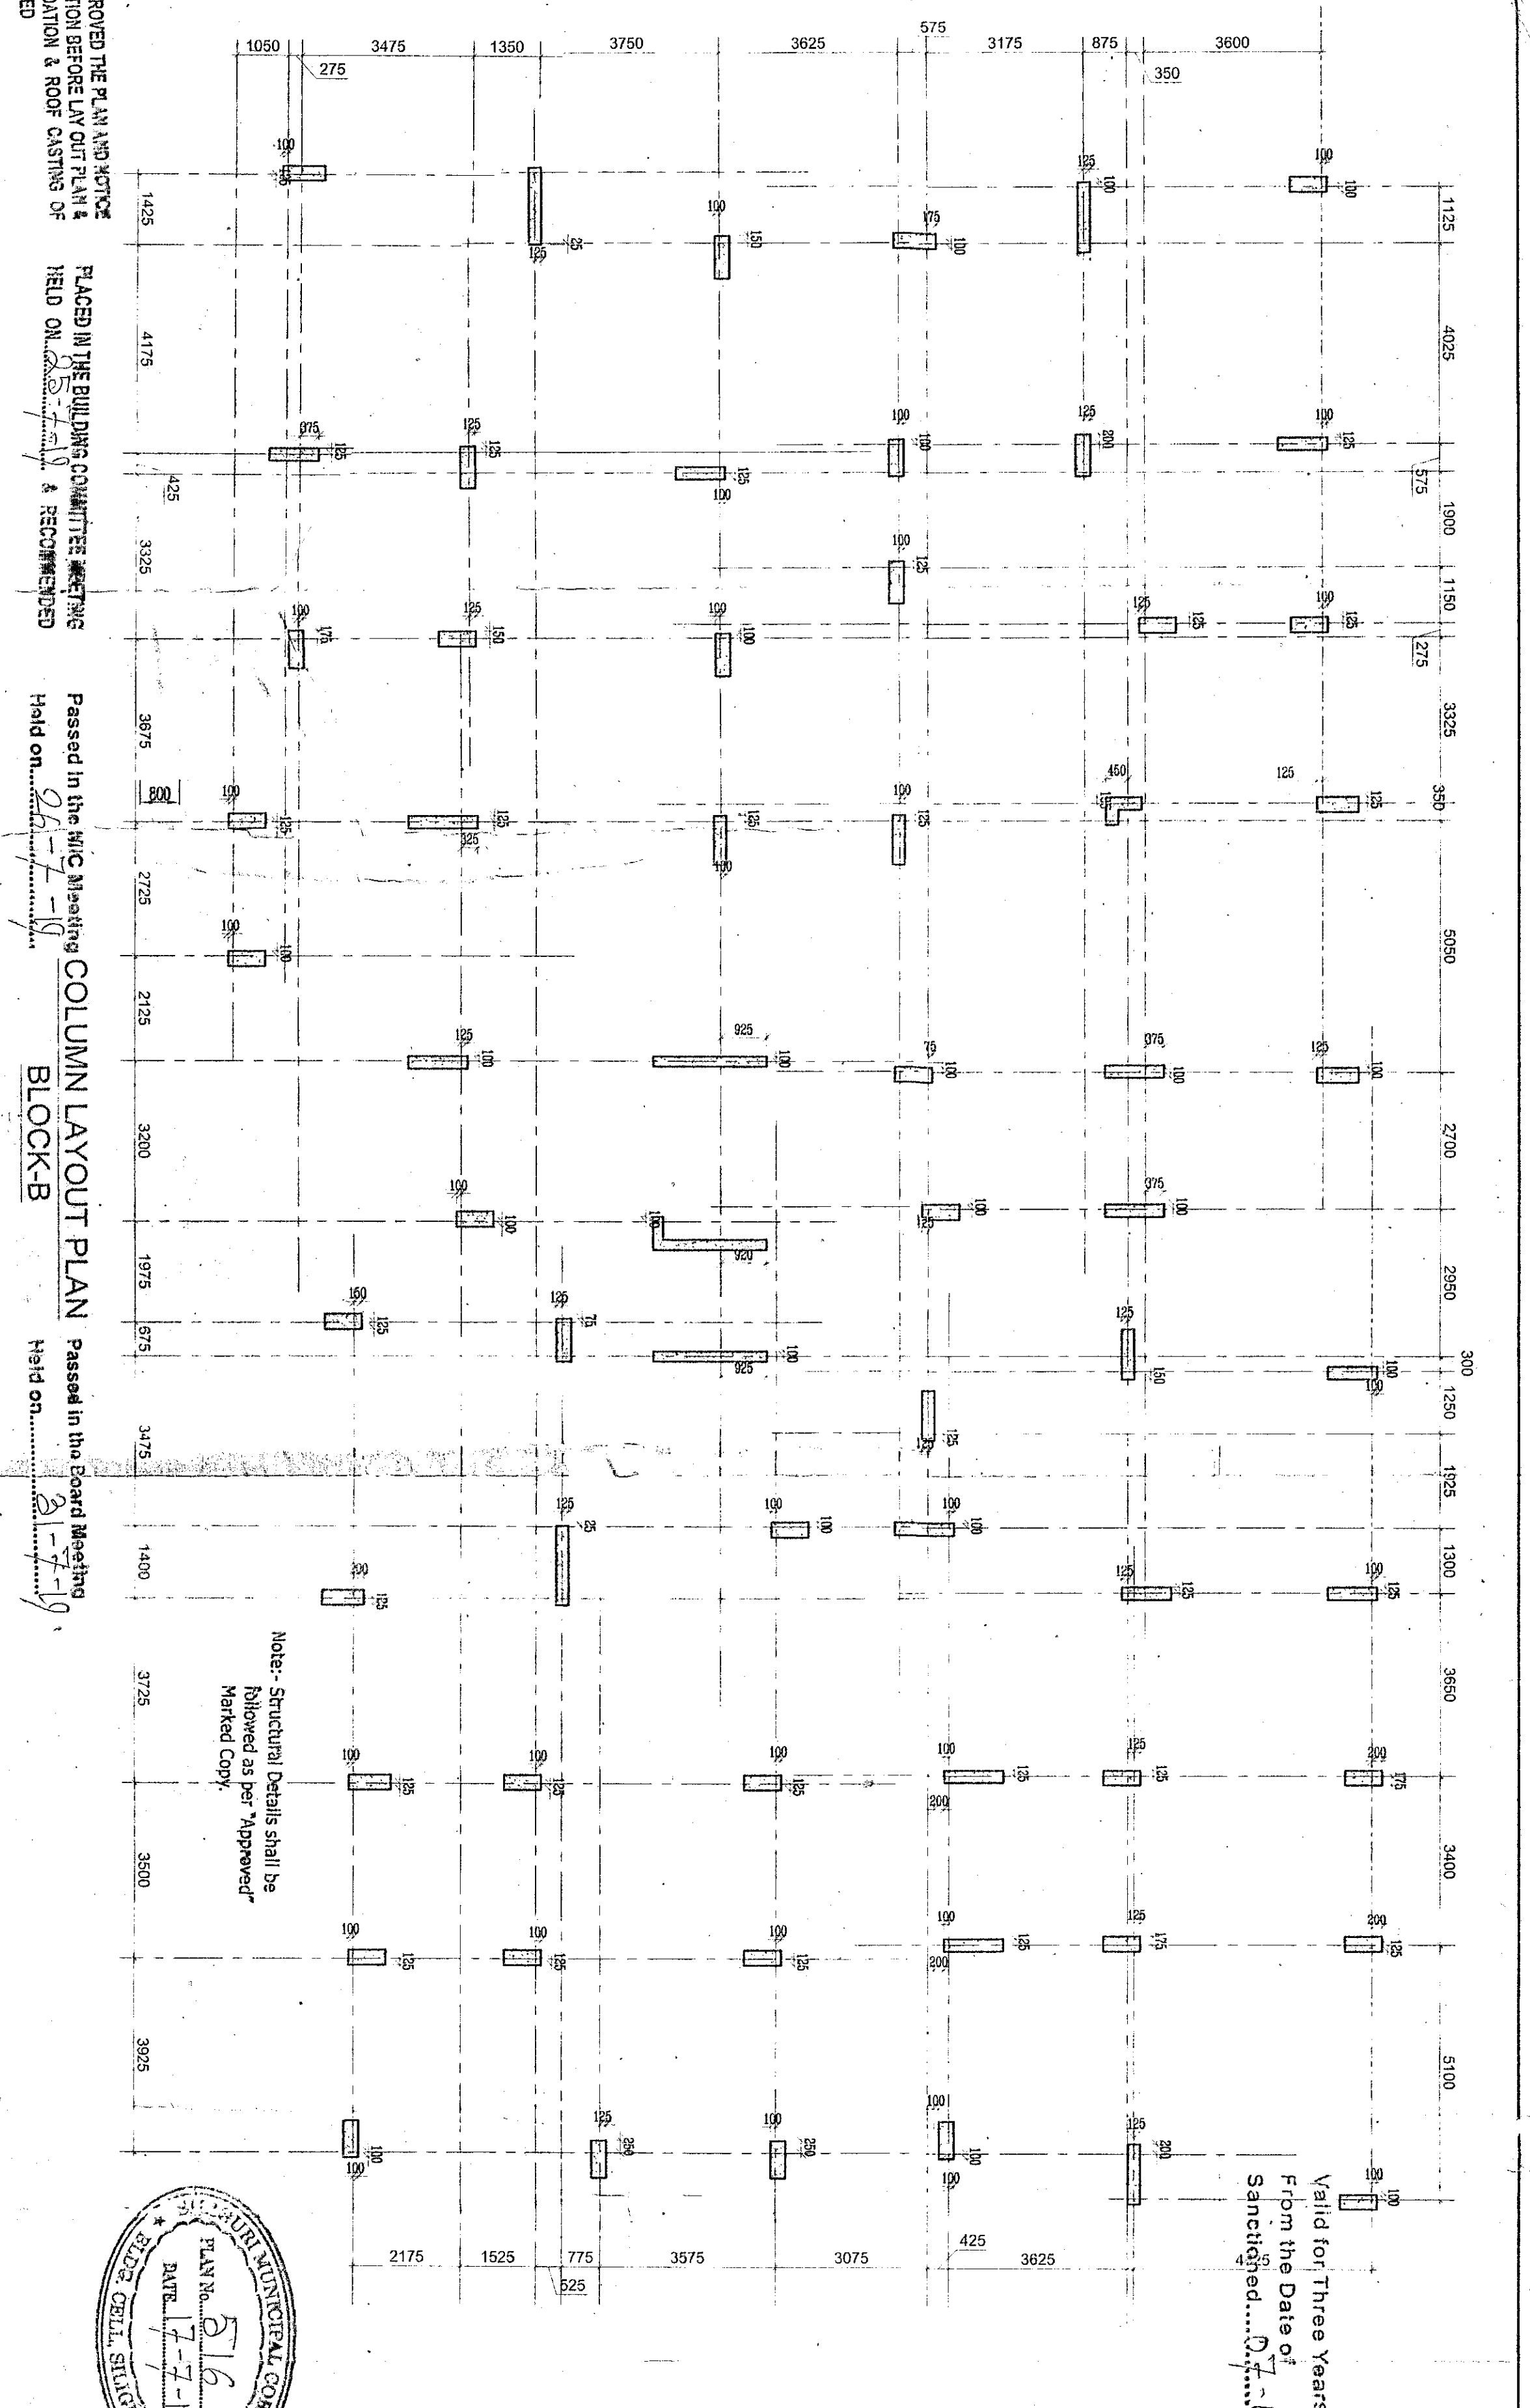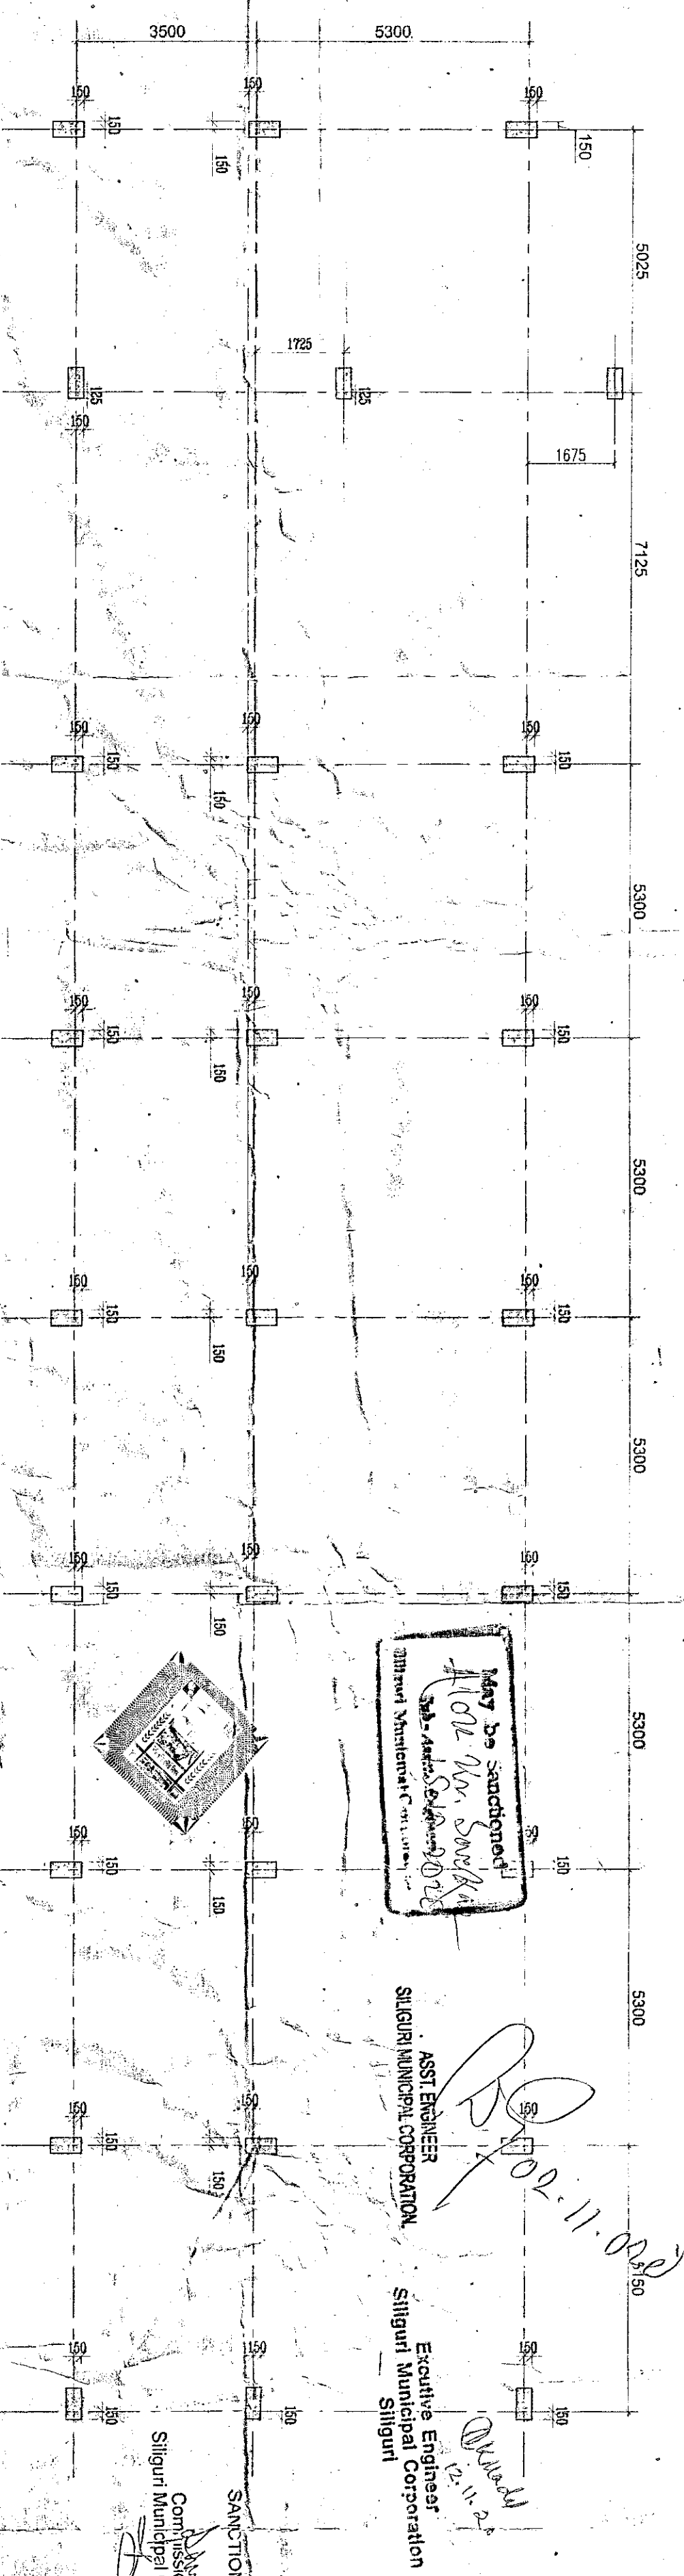

Valid for Three Years

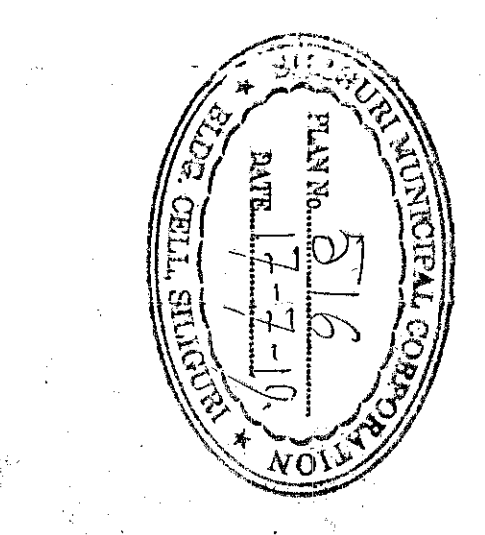

PROJECT	REVISED PLAN FOR EXISTING & PROPOSED PARTLY BASEMENT + 11 & BASEMENT + 12 STORED RESIDENTIAL CUM COMMERCIAL BUILDING AT BESIDE NH-31 NEAR CIRCUIT HOUSE AND CHAMPASARI MORE, PRADHAN NAGAR, SILIGURI (W.B.)		
NAME OF THE OWNERS	1. SRI. ASHOK KUMAR AGARWAL, S/O SRI. DEWAKI 2. SRI. ANAND KUMAR AGARWAL, S/O SRI. DEWAKI 3. SRI. ANAND KUMAR AGARWAL, S/O SRI. DEWAKI 4. SRI. ANAND KUMAR AGARWAL, S/O SRI. DEWAKI 5. 
TITLE	COLUMN LAYOUT OF ALL BLOCKS.		
DRG. NO.	IN/192/CORP/12 OF 12	N	
SCALE	1:100	DRAWN BY	A.A.
DATE		CHKD BY	A.B.
JOB NO.	IN/192	APVD BY	A.B.
DESIGNED BY	INNATE	ISSUE STATUS	CORPORATION

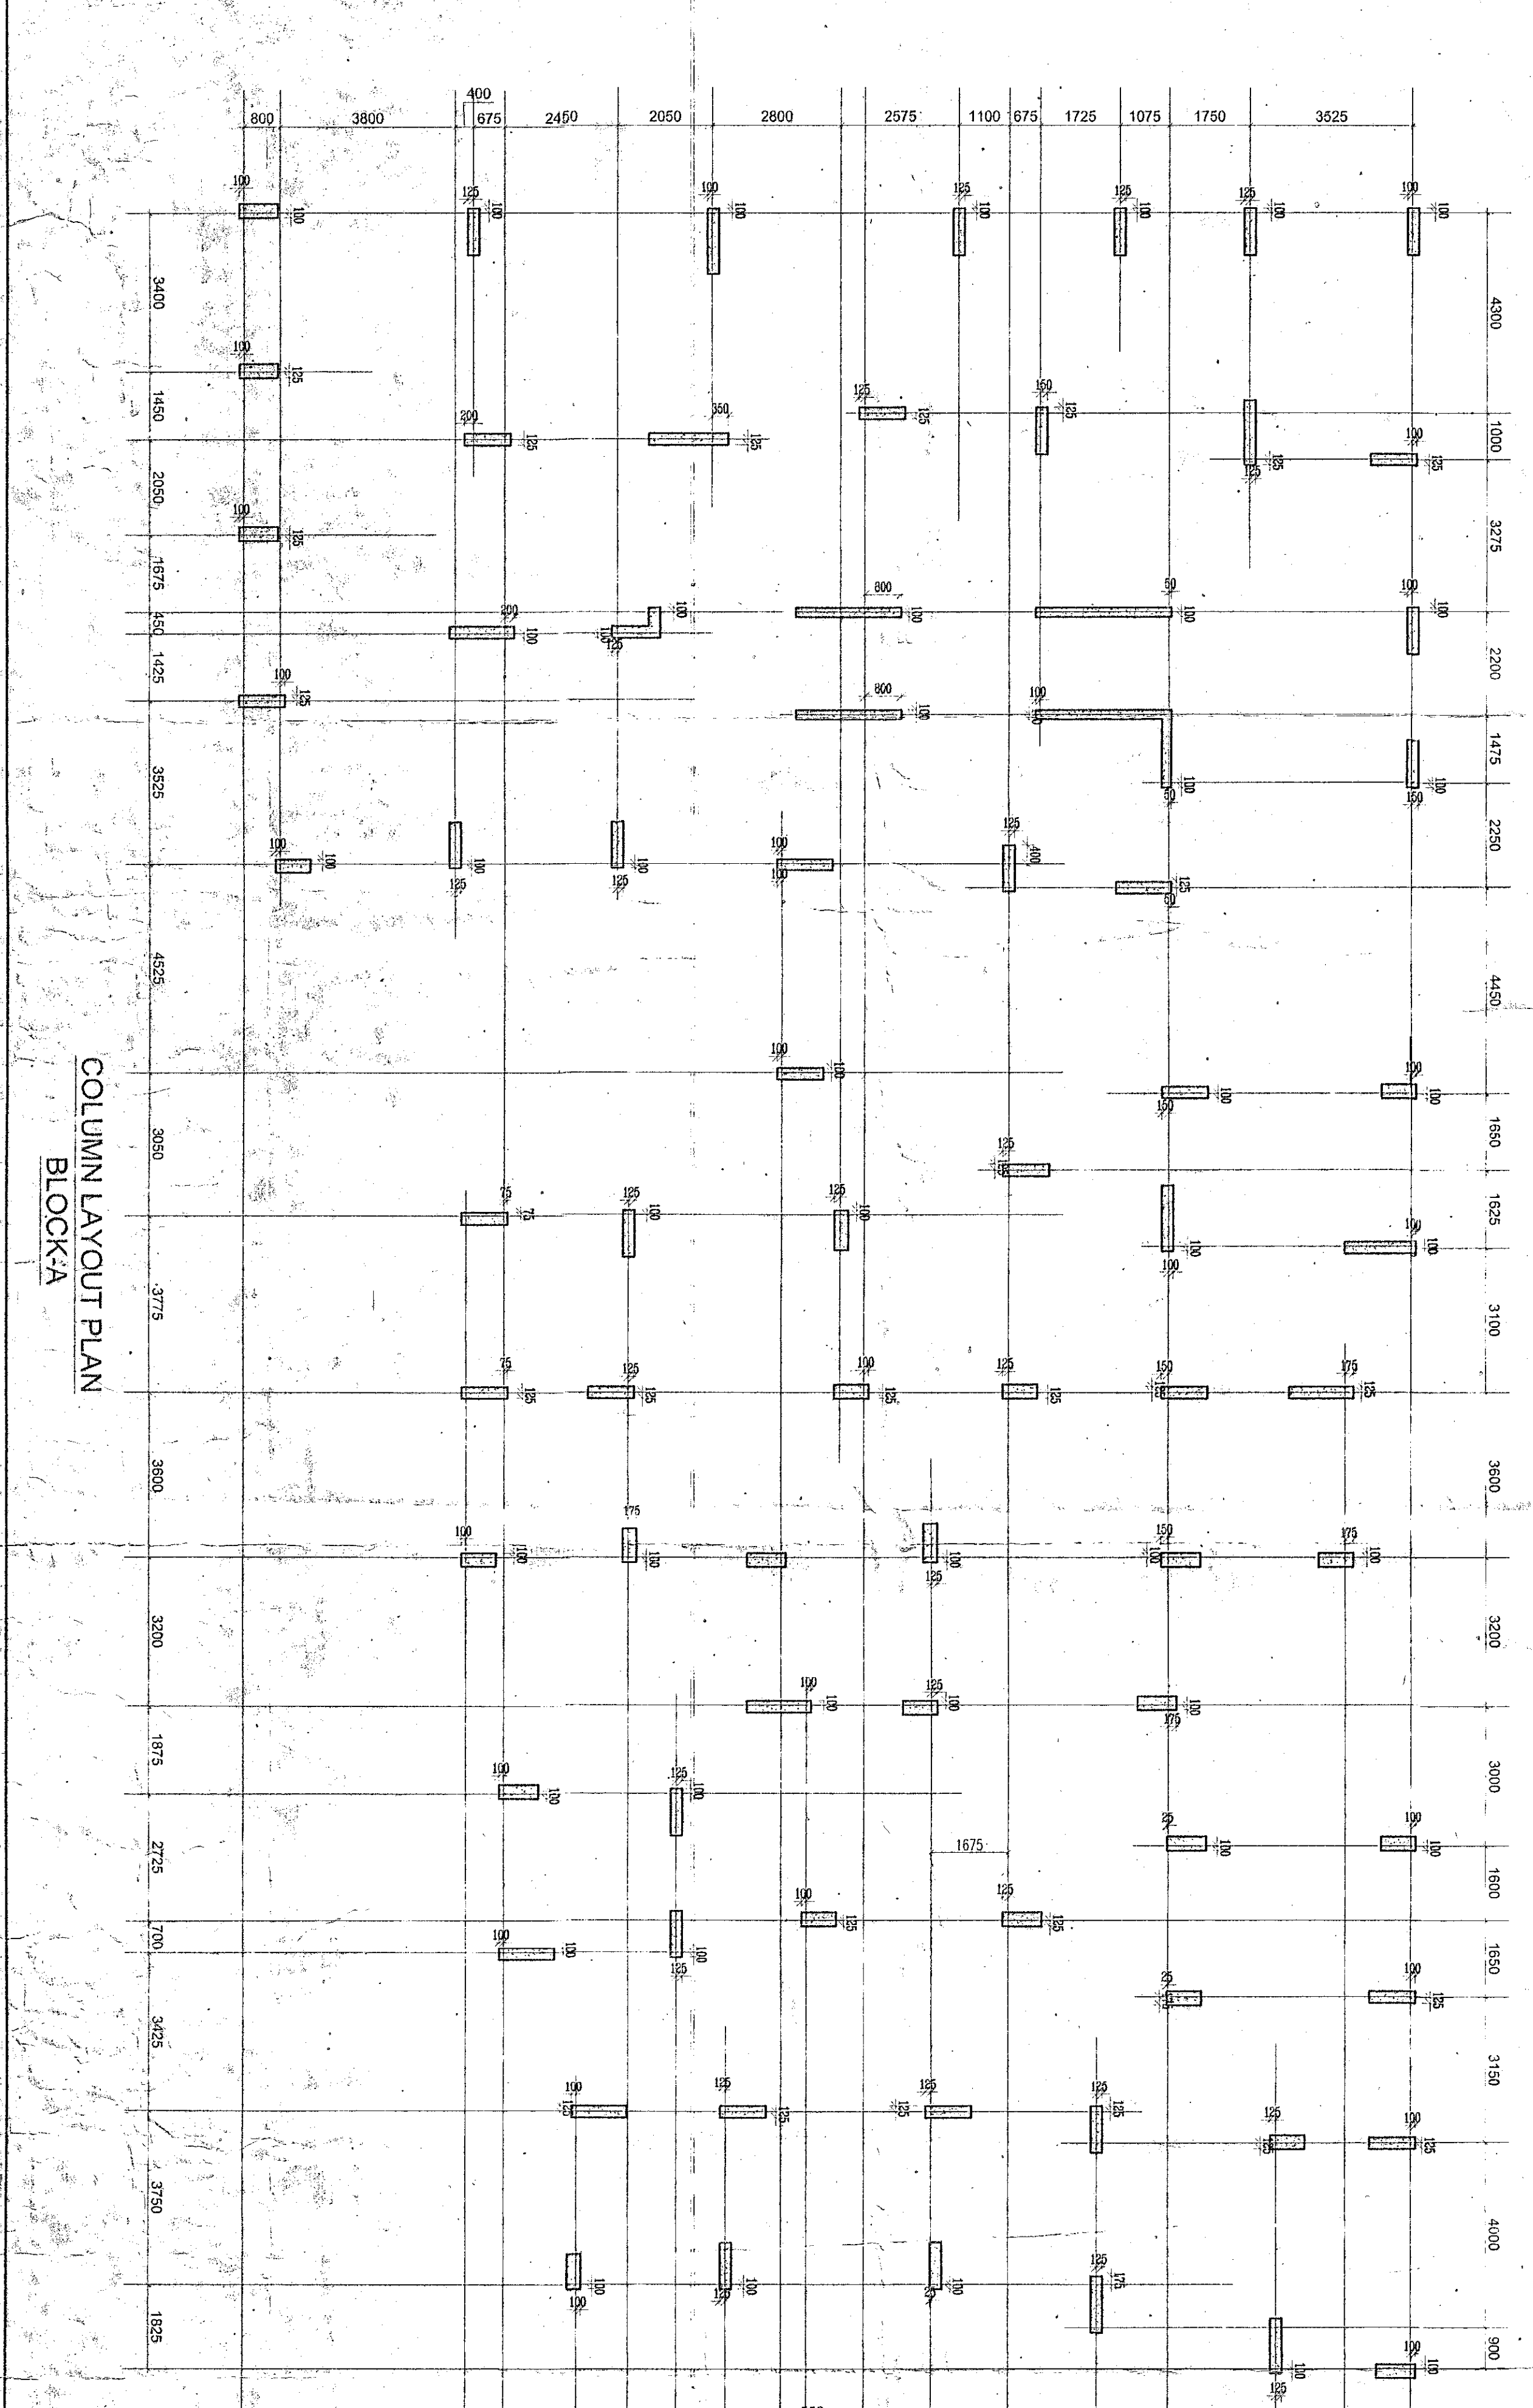

COLUMN LAYOUT PLAN BLOCK-A

DECLARATION BY STRUCTURE ENGINEER	I DO HEREBY CERTIFY THAT THE FOUNDATION AND THE CONSTRUCTION OF THE BUILDING AS SHOWN IN THE PLAN ON PLOT NO. 452/P1, SEITE AT PRADHAN NAGAR WARD NO. 12, SILIGURI MUNICIPAL CORPORATION, UNDER JURISDICTION OF THE SILIGURI MUNICIPAL CORPORATION, HAVE BEEN PERSONALLY INSPECTED BY ME AND WILL MAKE SUCH FOUNDATION AND SUPERSTRUCTURE IS SAFE IN ALL RESPECT INCLUDING THE CONSERVATION OF THE BEARING CAPACITY AND SETTLEMENT OF SOIL AND OTHER CONDITIONS IF ANY CONFORMING TO THE NATIONAL BUILDING CODE OF INDIA.		
SIGNATURE OF OWNER	SRI. MARSH KUMAR AGARWAL S/O SRI. DEWAKI CONSTITUTE OF ATTORNEY AT SILIGURI		
DECLARATION OF L.S.L.B.A.	I DO HEREBY CERTIFY THAT THE PLAN, ELEVATIONS, SECTIONS AND OTHER SPECIFICATIONS OF THE BUILDING AS SHOWN IN THE PLAN ON PLOT NO. 452/P1, SEITE AT PRADHAN NAGAR WARD NO. 12, UNDER THE JURISDICTION OF SILIGURI MUNICIPAL CORPORATION, HAVE BEEN PREPARED IN CONFORMANCE WITH ALL RELEVANT PROVISIONS UNDER THE WESTBENGAL MUNICIPAL BUILDING RULES 2007. THIS ALSO TO CERTIFY THAT ALL RELEVANT NOTIFICATION CERTIFICATES FROM THE RESPECTIVE AUTHORITIES SUCH AS FIRE AND CONSERVATION DEPARTMENT, AIR POLLUTION CONTROL BOARD, AND OTHER DEPARTMENTS, HAVE BEEN OBTAINED AND THE PLAN IS IN CONFORMANCE WITH THE APPLICABLE REGULATIONS AND THE PLAN TO CONSTRUCTIVE CONSTRUCTION TO ALTERATION ON THE SAID PLOT.		
SIGNATURE OF ARCHITECT	ARCHITECT INNATE		
SIGNATURE OF ARCHITECT	ARCHITECT INNATE		
ADDRESS	282, BALLYGUNGE CIRCULAR ROAD UDAYAN PARK, FLAT NO. 7, 3RD FLOOR, KOL-19 TEL. (033) 4000 6426 FAX. (033) 2289 4026		
CONTACT	Arden Shaha CA/2003/31394		

THIS DRAWING IS A PRIVATE AND CONFIDENTIAL DOCUMENT AND IT MUST NOT BE COPIED OR LENT WITHOUT THE CONSENT OF THE ARCHITECT