
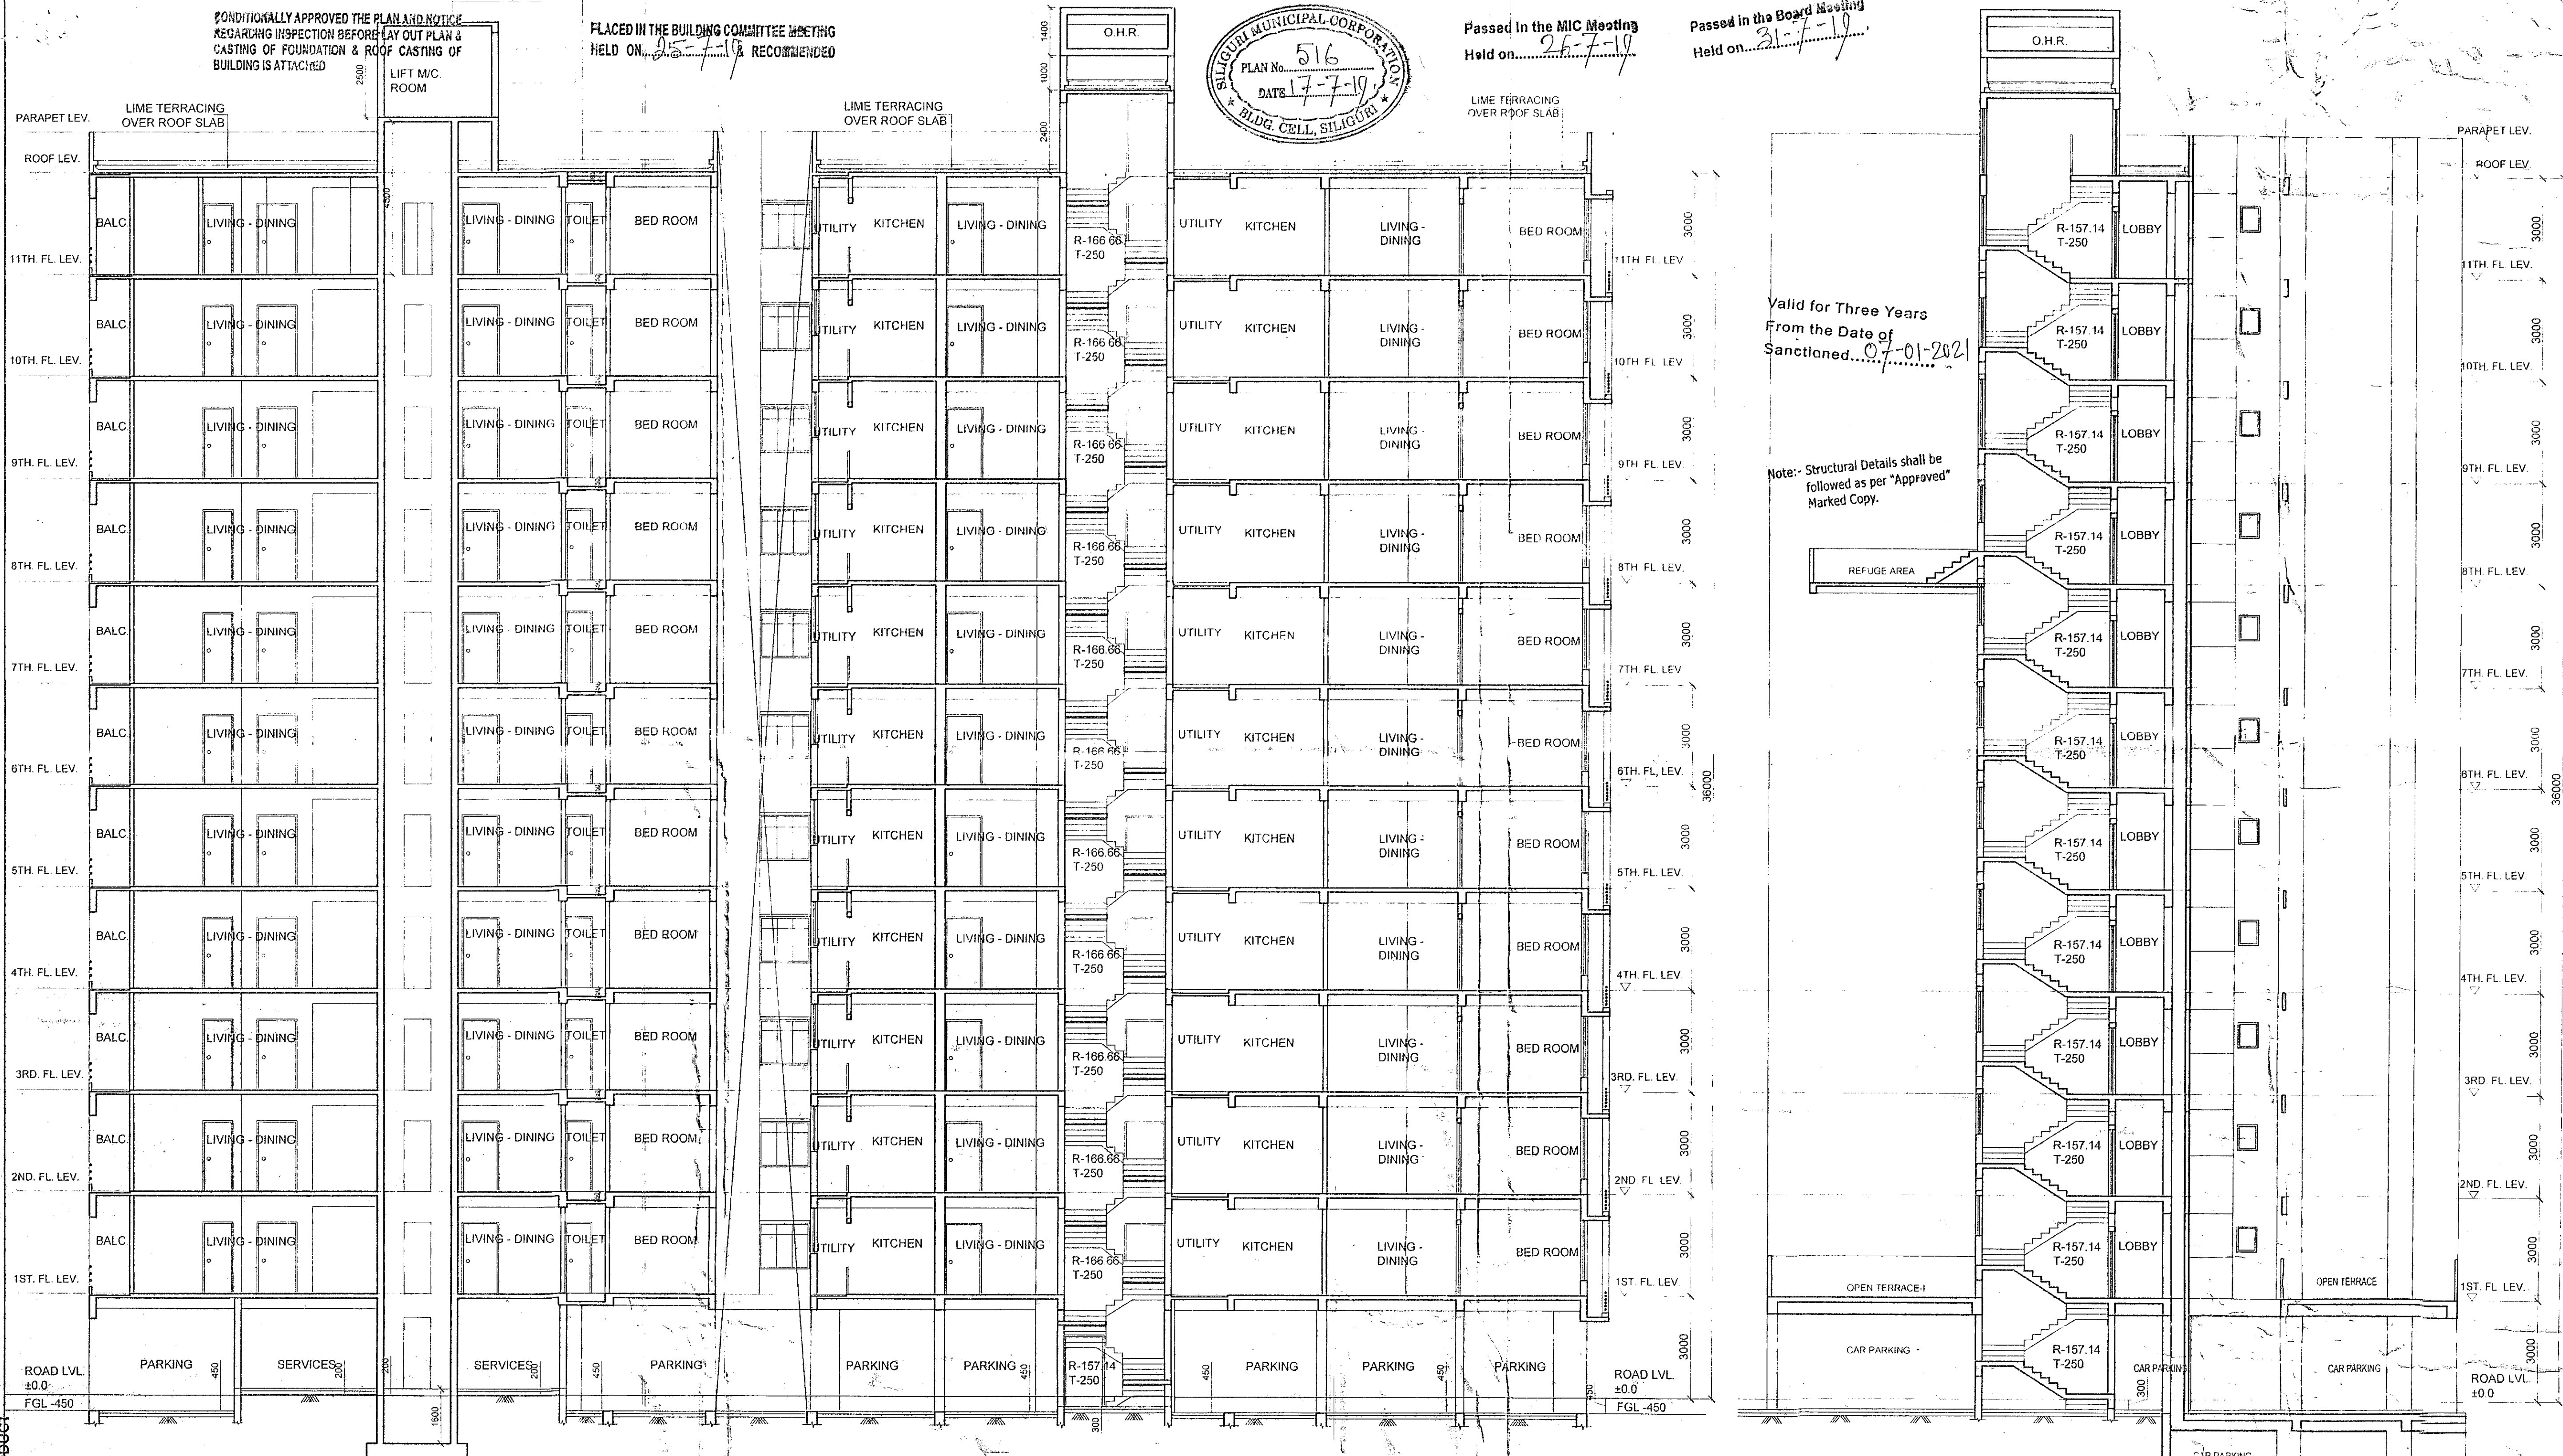


CONDITIONALLY APPROVED THE PLAN AND NOTICE REGARDING INSPECTION BEFORE LAY OUT PLAN & CASTING OF FOUNDATION & ROOF CASTING OF BUILDING IS ATTACHED

PLACED IN THE BUILDING COMMITTEE MEETING HELD ON 15-7-19 RECOMMENDED

Passed in the MIC Meeting Held on 16-7-19

Passed in the Board Meeting Held on 21-7-19

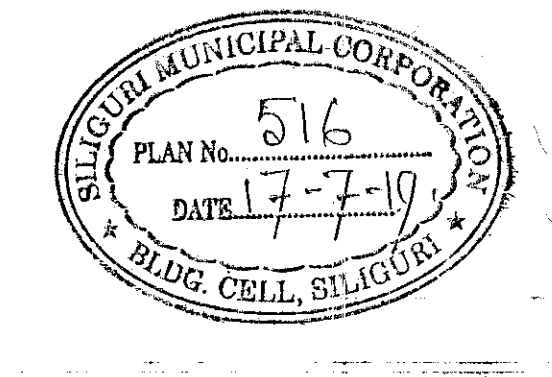

Valid for Three Years From the Date of Sanctioned, 07-01-2021

Note: Structural Details shall be followed as per 'Approved' Marked Copy.

PROJECT REVISED PLAN FOR EXISTING & PROPOSED PARTLY BASEMENT + 11 & BASEMENT + 12 STOREY RESIDENTIAL CUM COMMERCIAL BUILDING AT BESIDE NH-31, NEAR CIRCUIT HOUSE AND CHAMPASARI MORE, PRADHAN NAGAR, SILIGURI (W.B)

NAME OF THE OWNER'S 1. SRI ASHOK KUMAR AGARWAL, S/O SRI DEWAKI NANDAN P.S. DE, K.C. DEY ROAD, S.D. DARBELING 2. SRI ANANDA KUMAR AGARWAL, S/O SRI DEWAKI NANDAN AGARWAL, RES. OF K.C. DEY ROAD, S.D. DARBELING, 3. UNDEE ABASAN PVT. LTD. REG. OFF. BETH SHAL MARKET S.D. DARBELING REPRESENTS BY MR. NARESH KUMAR AGARWAL S/O LATE RAM NIVAS AGARWAL, PRADHAN NAGAR, SILIGURI.

Table with columns: DRG. NO., SCALE, DATE, JOB NO., DESIGNED BY, ISSUE STATUS. Values include IN/1192/CORP/10 OF 12, 1:100, IN/1192, APVD BY A.A., INNATE CORPORATION.

SECTION A-A


SECTION C-C

May be sanctioned with the sanction of Siliguri Municipal Corporation

ASST ENGINEER SILIGURI MUNICIPAL CORPORATION Executive Engineer Siliguri Municipal Corporation, Siliguri

SANCTIONED By the Competent Authority Siliguri Municipal Corporation

THIS PLAN IS CONDITIONALLY SANCTIONED THAT NO OBJECTION CERTIFICATE IS REQUIRED BEFORE OCCUPANCY CERTIFICATE

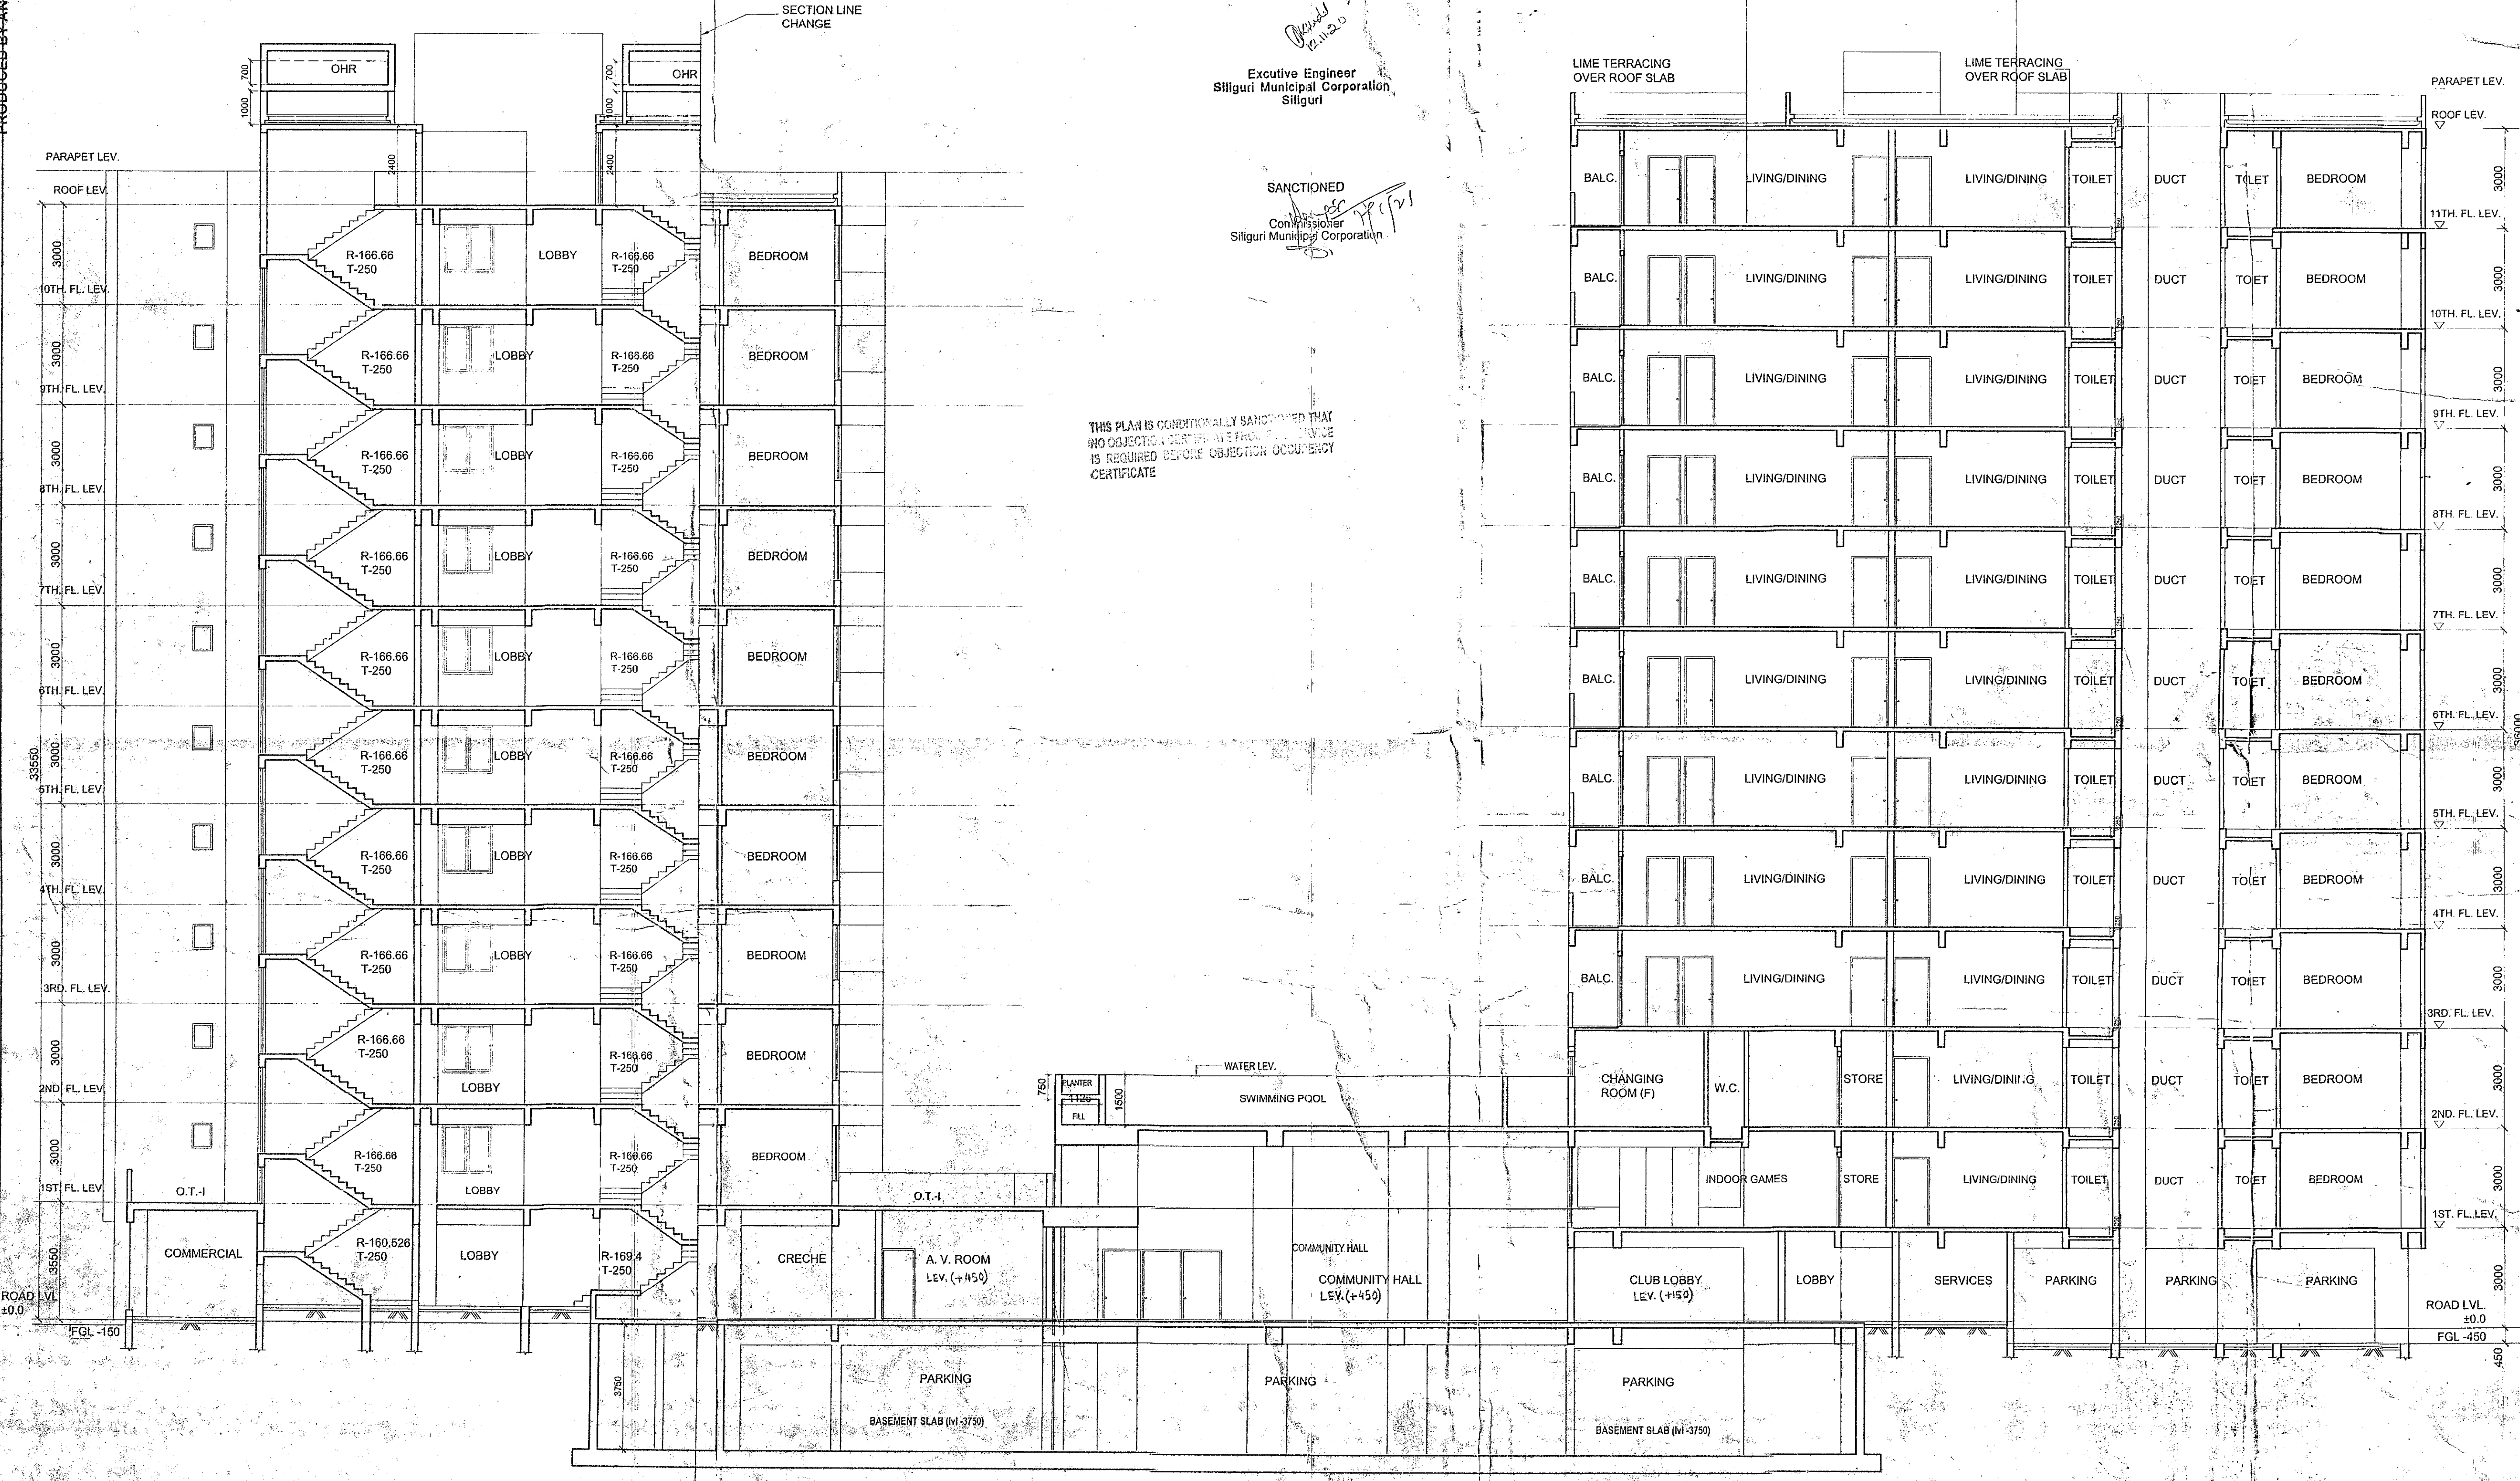

DECLARATION BY STRUC. ENGINEER I DO HEREBY CERTIFY THAT THE FOUNDATION AND THE SUPERSTRUCTURE OF THE BUILDING PROPOSED FOR CONSTRUCTION ON PLOT NO.-562(P), 561(P), AT PRADHAN NAGAR, WARD NO.-45, UNDER JURISDICTION OF THE SILIGURI MUNICIPAL CORPORATION, HAVE BEEN PERSONALLY INSPECTED BY ME AND WILL MAKE SUCH FOUNDATION AND SUPERSTRUCTURE IS SAFE IN ALL RESPECT INCLUDING THE CONSIDERATION OF THE BEARING CAPACITY AND SETTLEMENT OF SOIL AND OTHER CONDITIONS IF ANY CONFIRMING TO ALL STIPULATION OF ALL RELEVANT IS CODE OF PRACTICE & NATIONAL BUILDING CODE OF INDIA.

SANJIV J. PATIL, M.E. (STRUC.), REGISTERED (ENG)-I, INSC. ASST. ENGR. (STRUC.), E.S.E.-A-135, M.C.

DECLARATION OF OWNER I DO HEREBY DECLARE THAT FOR THE BUILDING PROPOSED CONSTRUCTION SHALL BE SUPERVISED BY THE L.B.A./L.B.S. SIGNING THE BUILDING PLAN APPLICATION OR IN HIS ABSENCE BY ANY OTHER L.B.A./L.B.S. OF THE APPROPRIATE CATEGORY AND AS APPROVED BY THE AUTHORITY.

SIGNATURE OF OWNER

DECLARATION OF L.B.S./L.B.A. I DO HEREBY CERTIFY THAT THE PLANS, ELEVATION AND SECTIONS AND OTHER STRUCTURAL DETAIL OF THE PROPOSED BUILDING ON PLOT NO.-562(P), 561(P), AT PRADHAN NAGAR, WARD NO.-45 UNDER THE JURISDICTION OF SILIGURI MUNICIPAL CORPORATION HAVE BEEN PREPARED IN CONFORMITY WITH ALL RELEVANT PROVISIONS UNDER THE WESTBENGAL MUNICIPAL BUILDING RULES 2009. THIS ALSO TO CERTIFY THAT ALL RELEVANT NO OBJECTION CERTIFICATES FROM THE RESPECTIVE AUTHORITIES SUCH AS FIRE AND EMERGENCY SERVICES DEPARTMENT, AIRPORT AUTHORITY, POLLUTION CONTROL BOARD, TELECOMMUNICATION DEPARTMENT, ETC., AS APPLICABLE IN THIS REGARD, ARE ALSO ENCLOSED WITH THE APPLICATION FOR SEEKING OF THE PLAN TO CONSTRUCTIVE CONSTRUCTION TO ALL ALTERATION ON THE SAID PLOT.

SIGNATURE OF ARCHITECT ANIRBAN BHADURI MONDAL CA/2003/1394

ARCHITECT INNATE 26/2, BALLYGUNGE CIRCULAR ROAD UDAYAN PARK, FLAT NO-7, 3RD FLOOR, KOL-19 TEL: (033) 4000 6426 FAX: (033) 2289 4026