



**PROPOSED G+IV STORIED RESIDENTIAL CUM COMMERCIAL BUILDING PLAN AT MOUZA - JAGANNATHPUR , J.L. NO. - 51, L.R. DAG NO.- 602, L.R. KHATIAN NO. -2653 & 2654, HOLDING NO. - 573 ,ROAD - TEGHARI ,WARD NO. - 08, P.S. - SONARPUR, DIST-24 PGS.(S), UNDER RAJPUR SONARPUR MUNICIPALITY.**

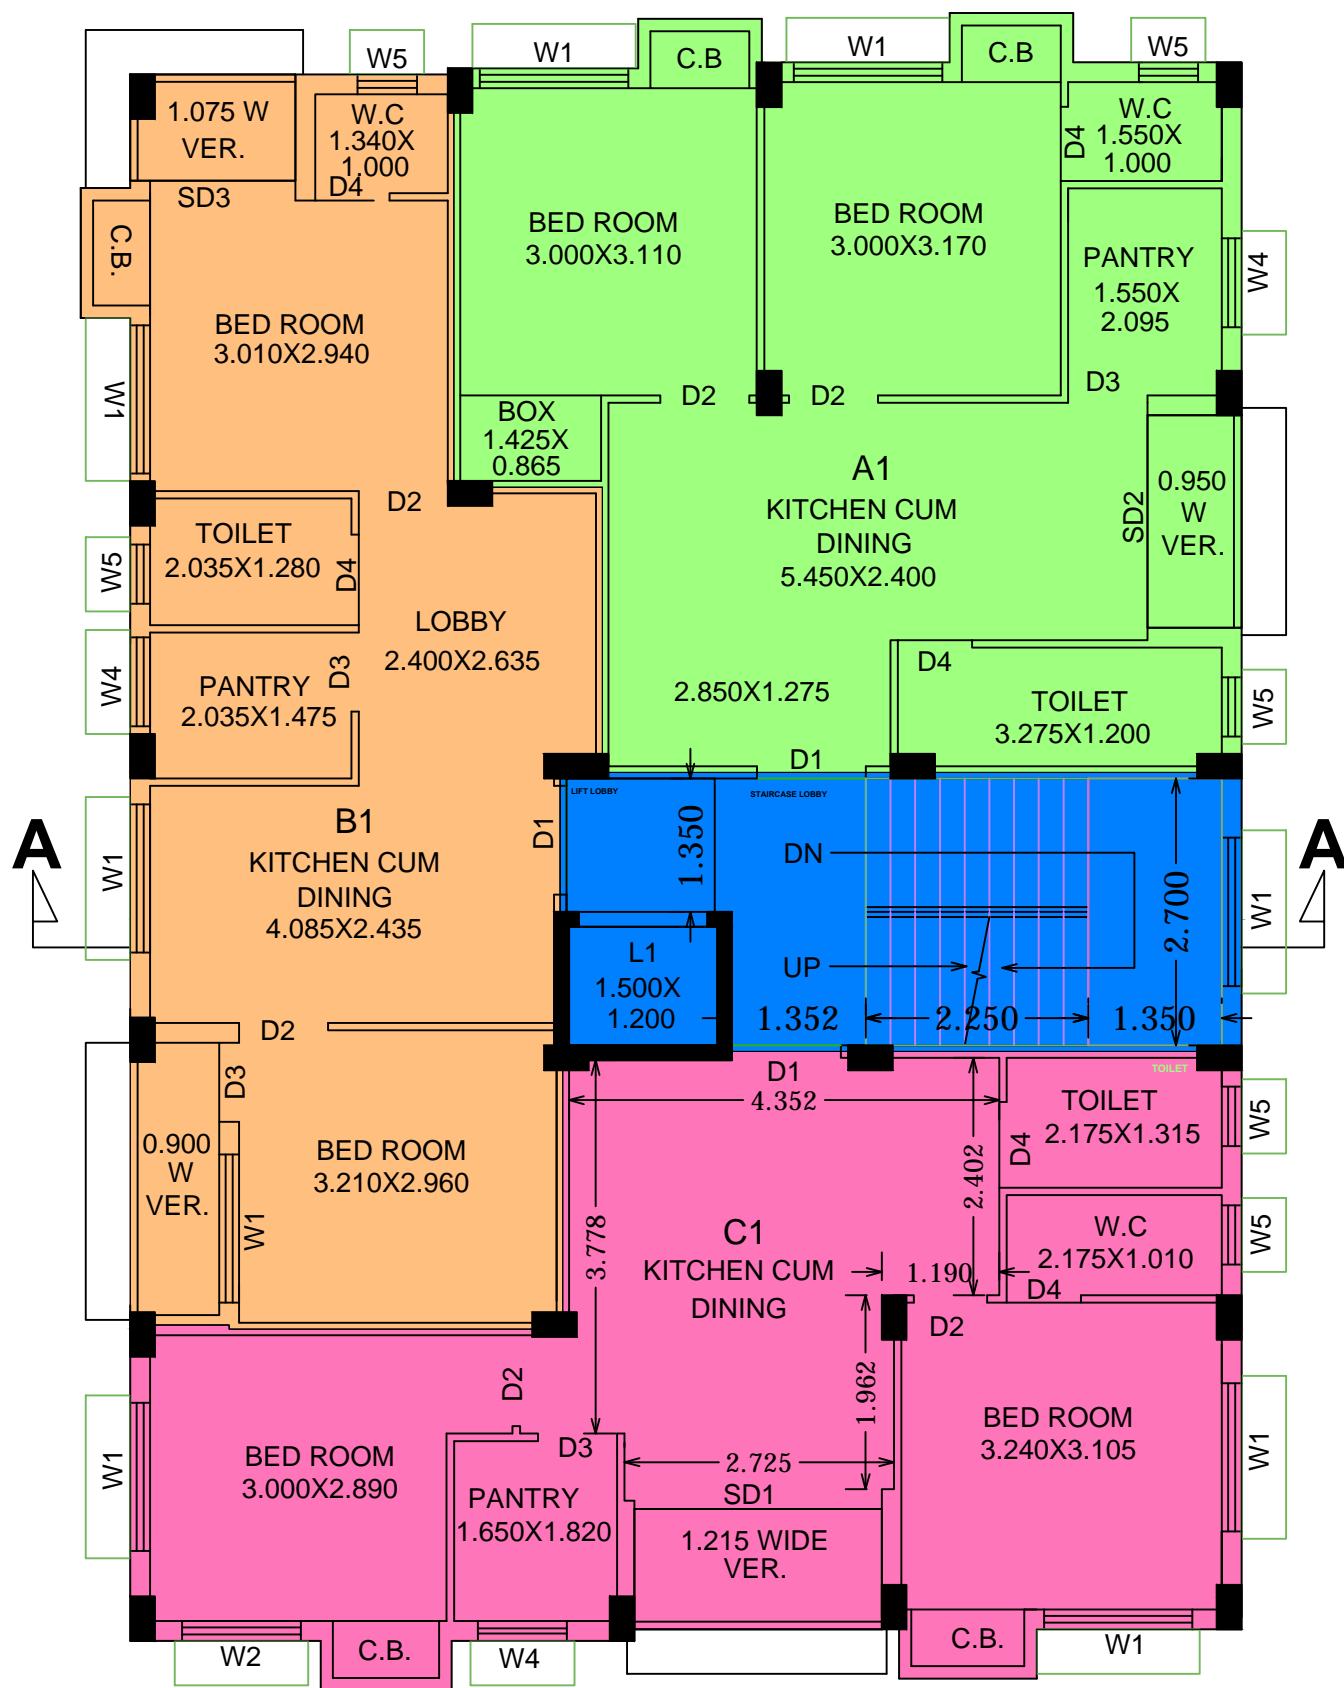

**TYPICAL FLOOR PLAN  
(1ST TO 4TH)  
Scale - 1:100**

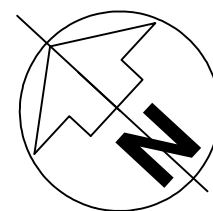

**PROPOSED AREA STATEMENT**

MKD.	UNIT TYPE	CARPET AREA	BALCONY AREA	COVERED AREA	PROPORTIONATE SHARE OF COMMON AREA	C.B. AREA	BUILT UP AREA	SUPER BUILT UP AREA
FLAT A1	2 BHK+ 2 TOILET	518 SFT.	22 SFT.	567 SFT.	93 SFT.	13 SFT.	660 SFT.	825 SFT.
FLAT B1	2 BHK+ 2 TOILET	490 SFT.	19 SFT.	560 SFT.	91 SFT.	07 SFT.	651 SFT.	814 SFT.
FLAT C1	2 BHK+ 2 TOILET	511 SFT.	33 SFT.	581 SFT.	95 SFT.	15 SFT.	676 SFT.	845 SFT.