


1ST FLOOR PLAN



2ND FLOOR PLAN

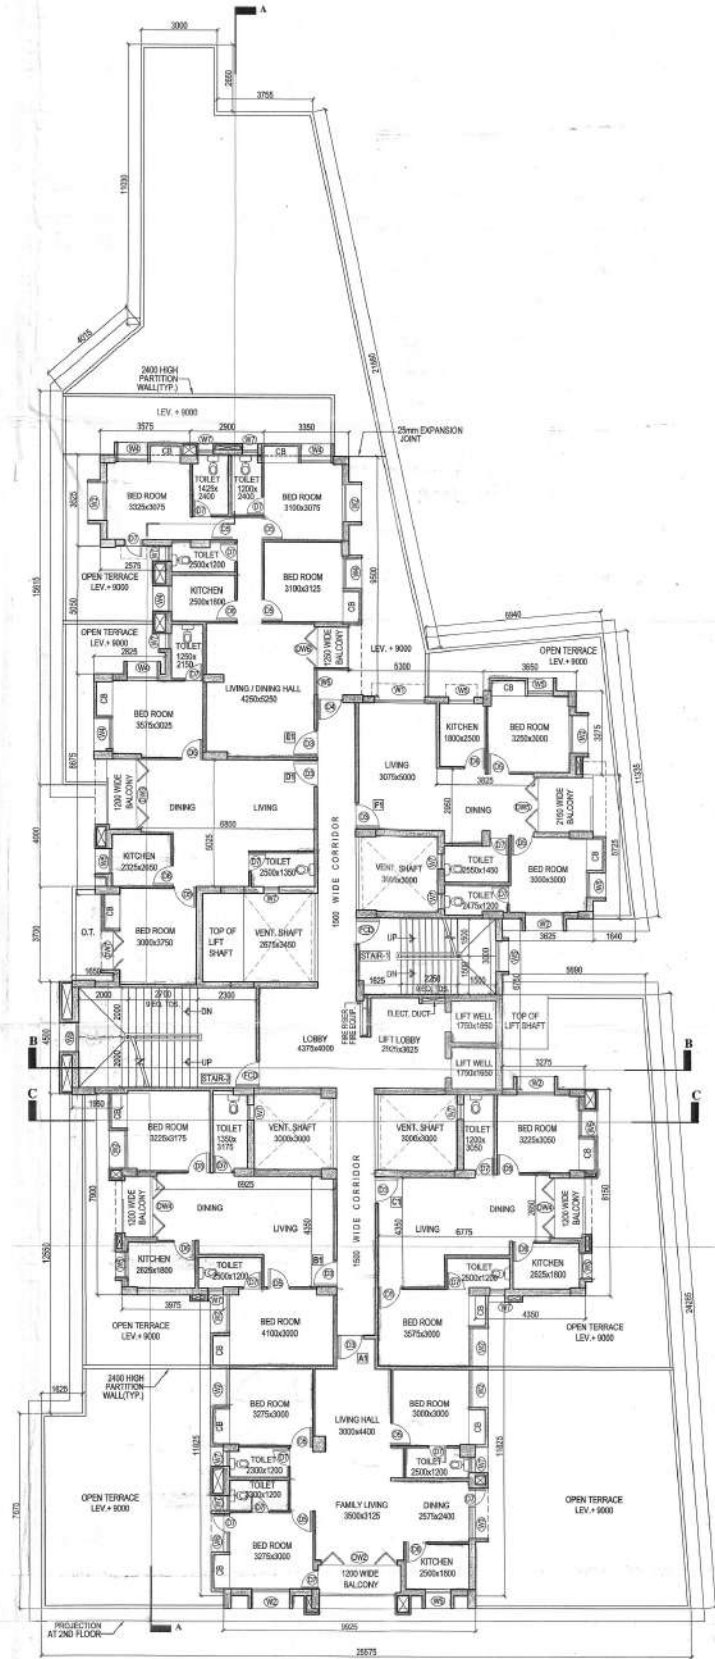