


17400 MM WIDE ROAD

17400 MM WIDE ROAD

STREET NO - 17

2400 X 2400
Corner Splay
Gifted To Nbdita

2400
2400

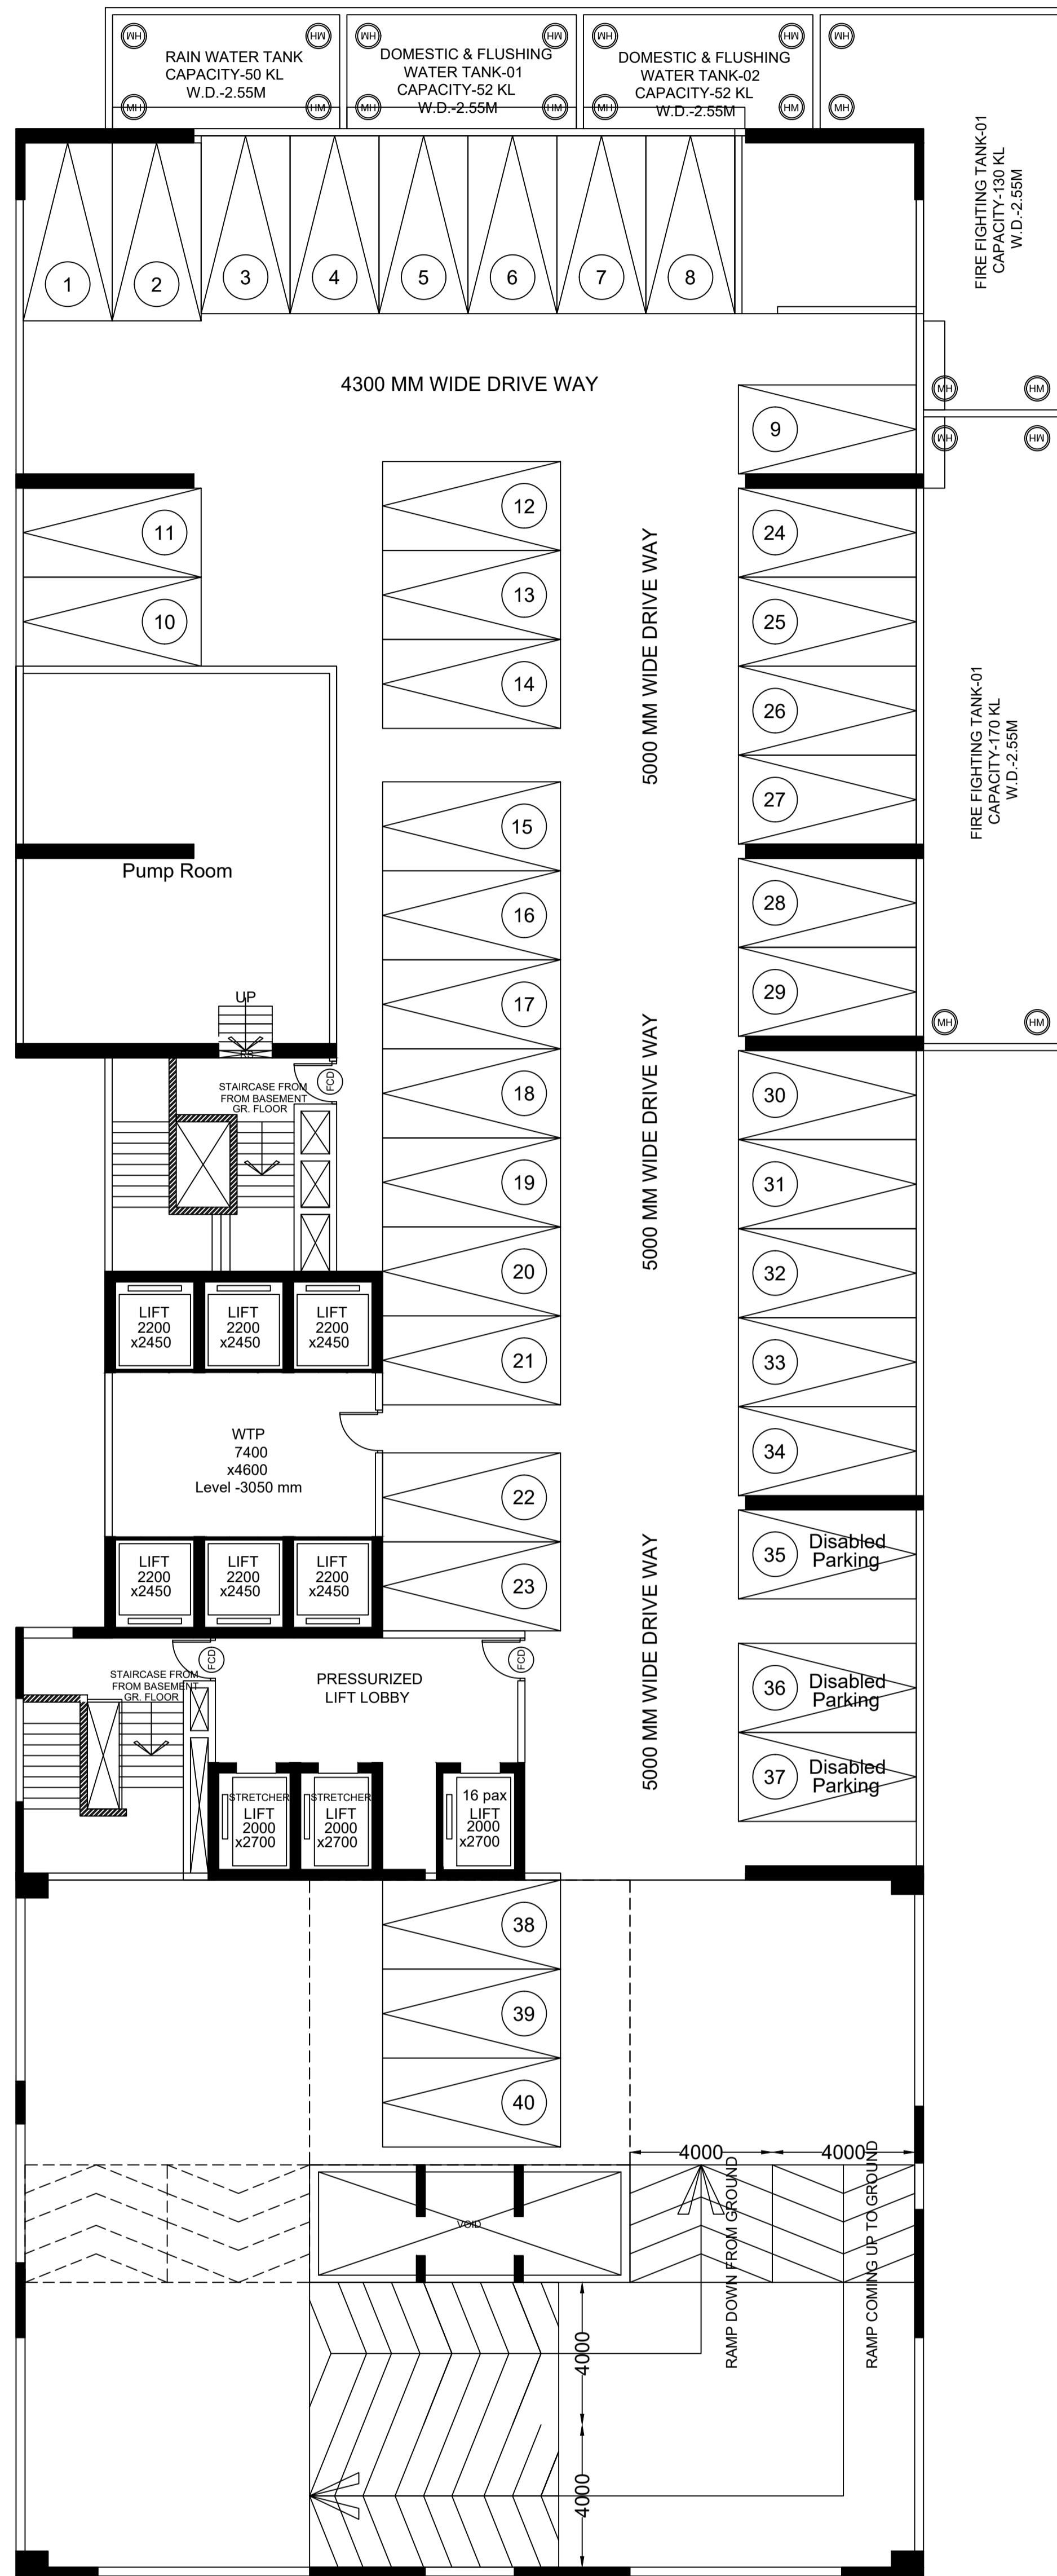

15000 MM WIDE ROAD

STREET NO-22

15000 MM WIDE ROAD


2400 X 2400
Corner Splay
Gifted To Nbdita

2400
2400

15000 MM WIDE ROAD

15000 MM WIDE ROAD

BASEMENT FLOOR PLAN

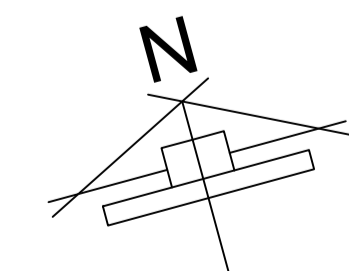

PROJECT :			
PROPOSED B+G+26TH STORIED (HT- 97.900 MT.) IT/ITES BUILDING AT SAIT LAKE ELECTRONICS COMPLEX PLOT NO - N1, BLOCK - EP AND GP, SECTOR - V, KOLKATA - 700091.			
DRW NO :	TITLE :		
REVISION NO :	BASEMENT PLAN		
SCALE :	As mentioned	DATE :	
SANON SEN & ASSOCIATES S, RUSSEL STREET, KOLKATA-700 071 PHONE: 03-22868579, 2278686, 22172695; FAX: 2226 6917 www.sanonssen.com			