



26TH FLOOR PLAN
SCALE-1:100

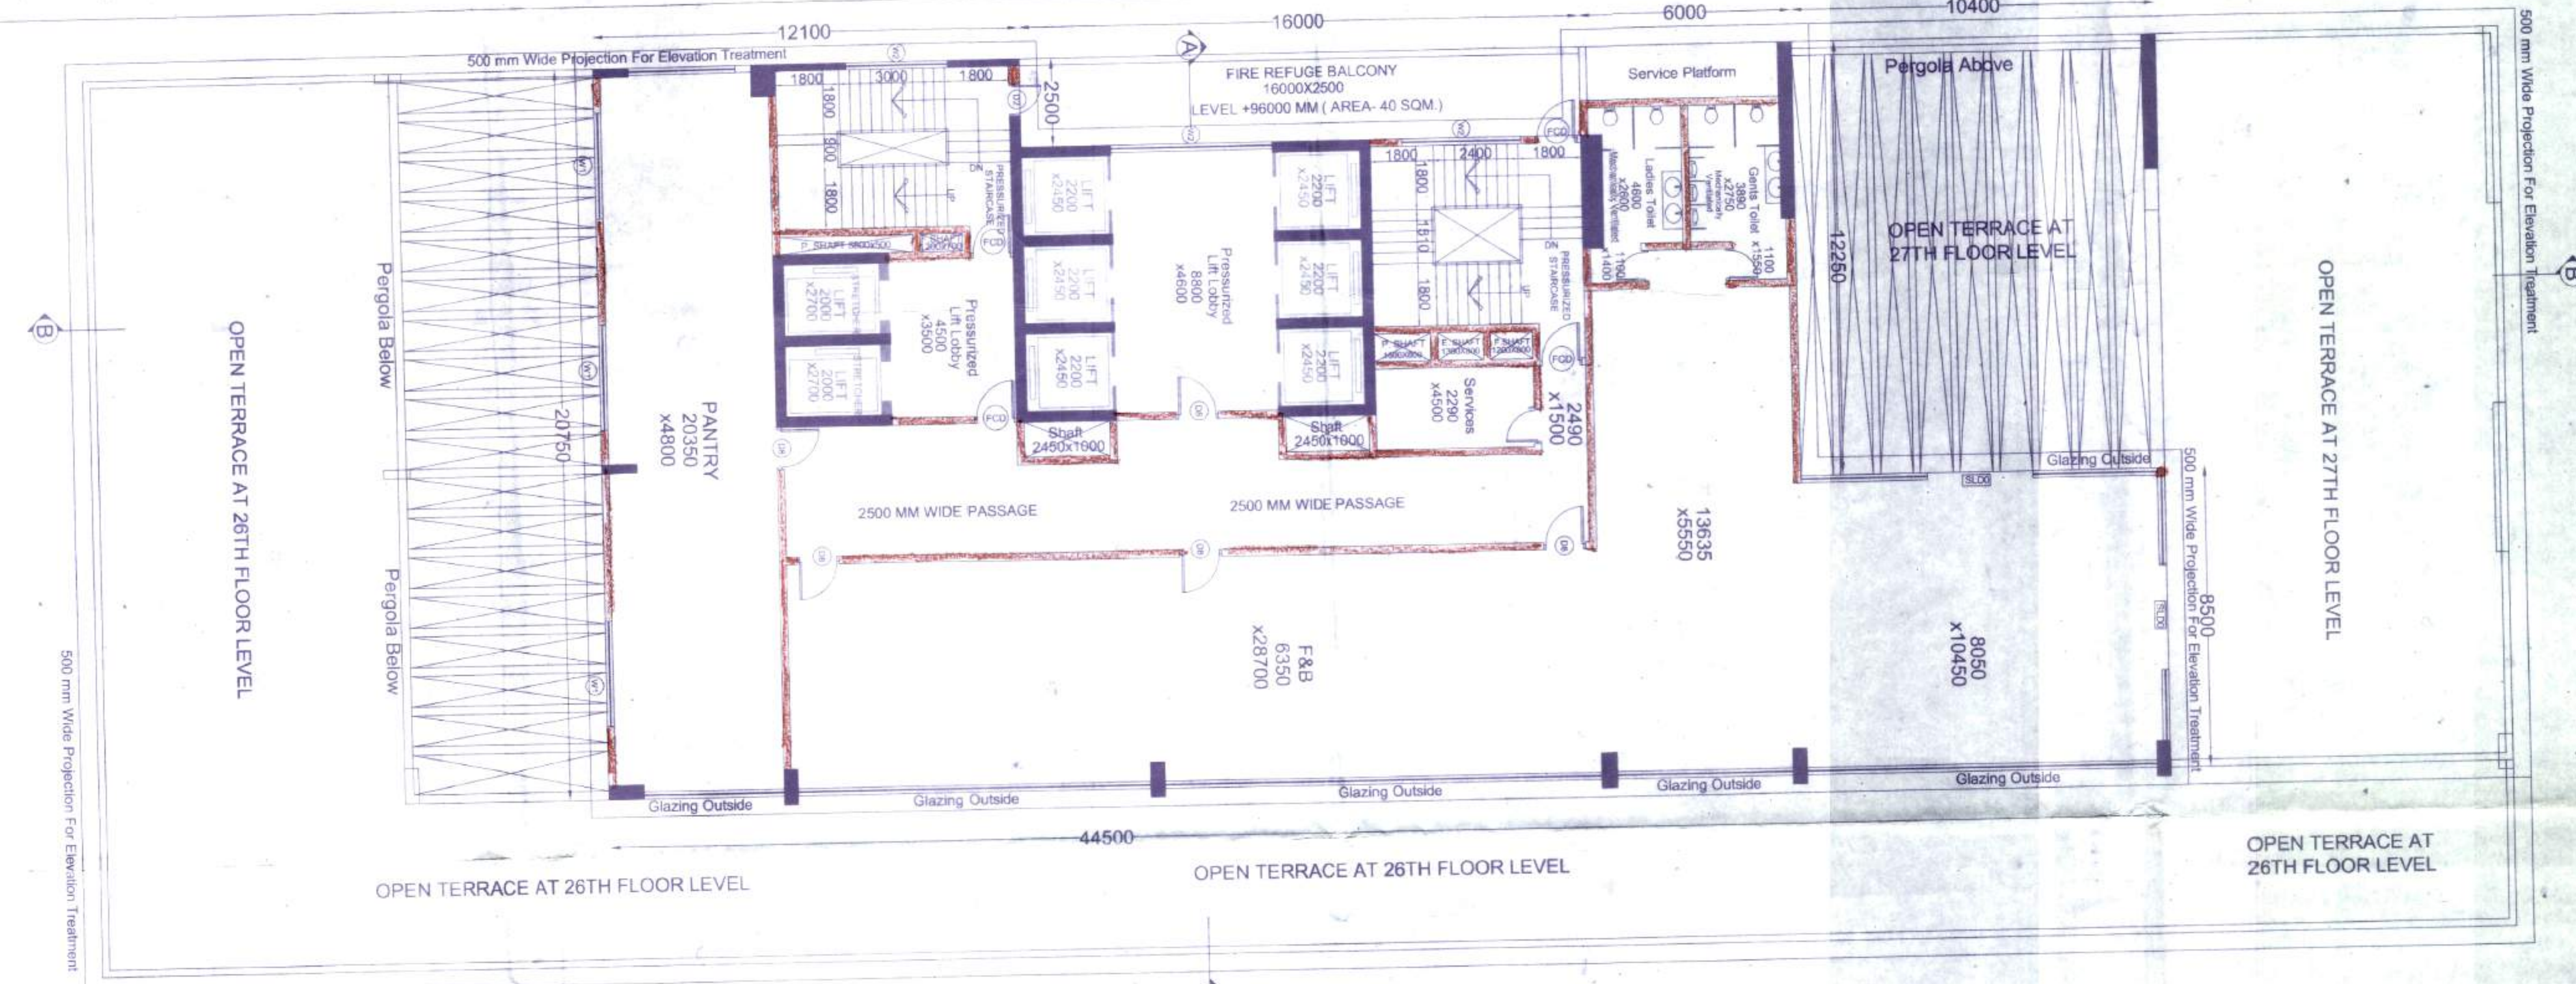

27TH FLOOR PLAN
SCALE-1:100

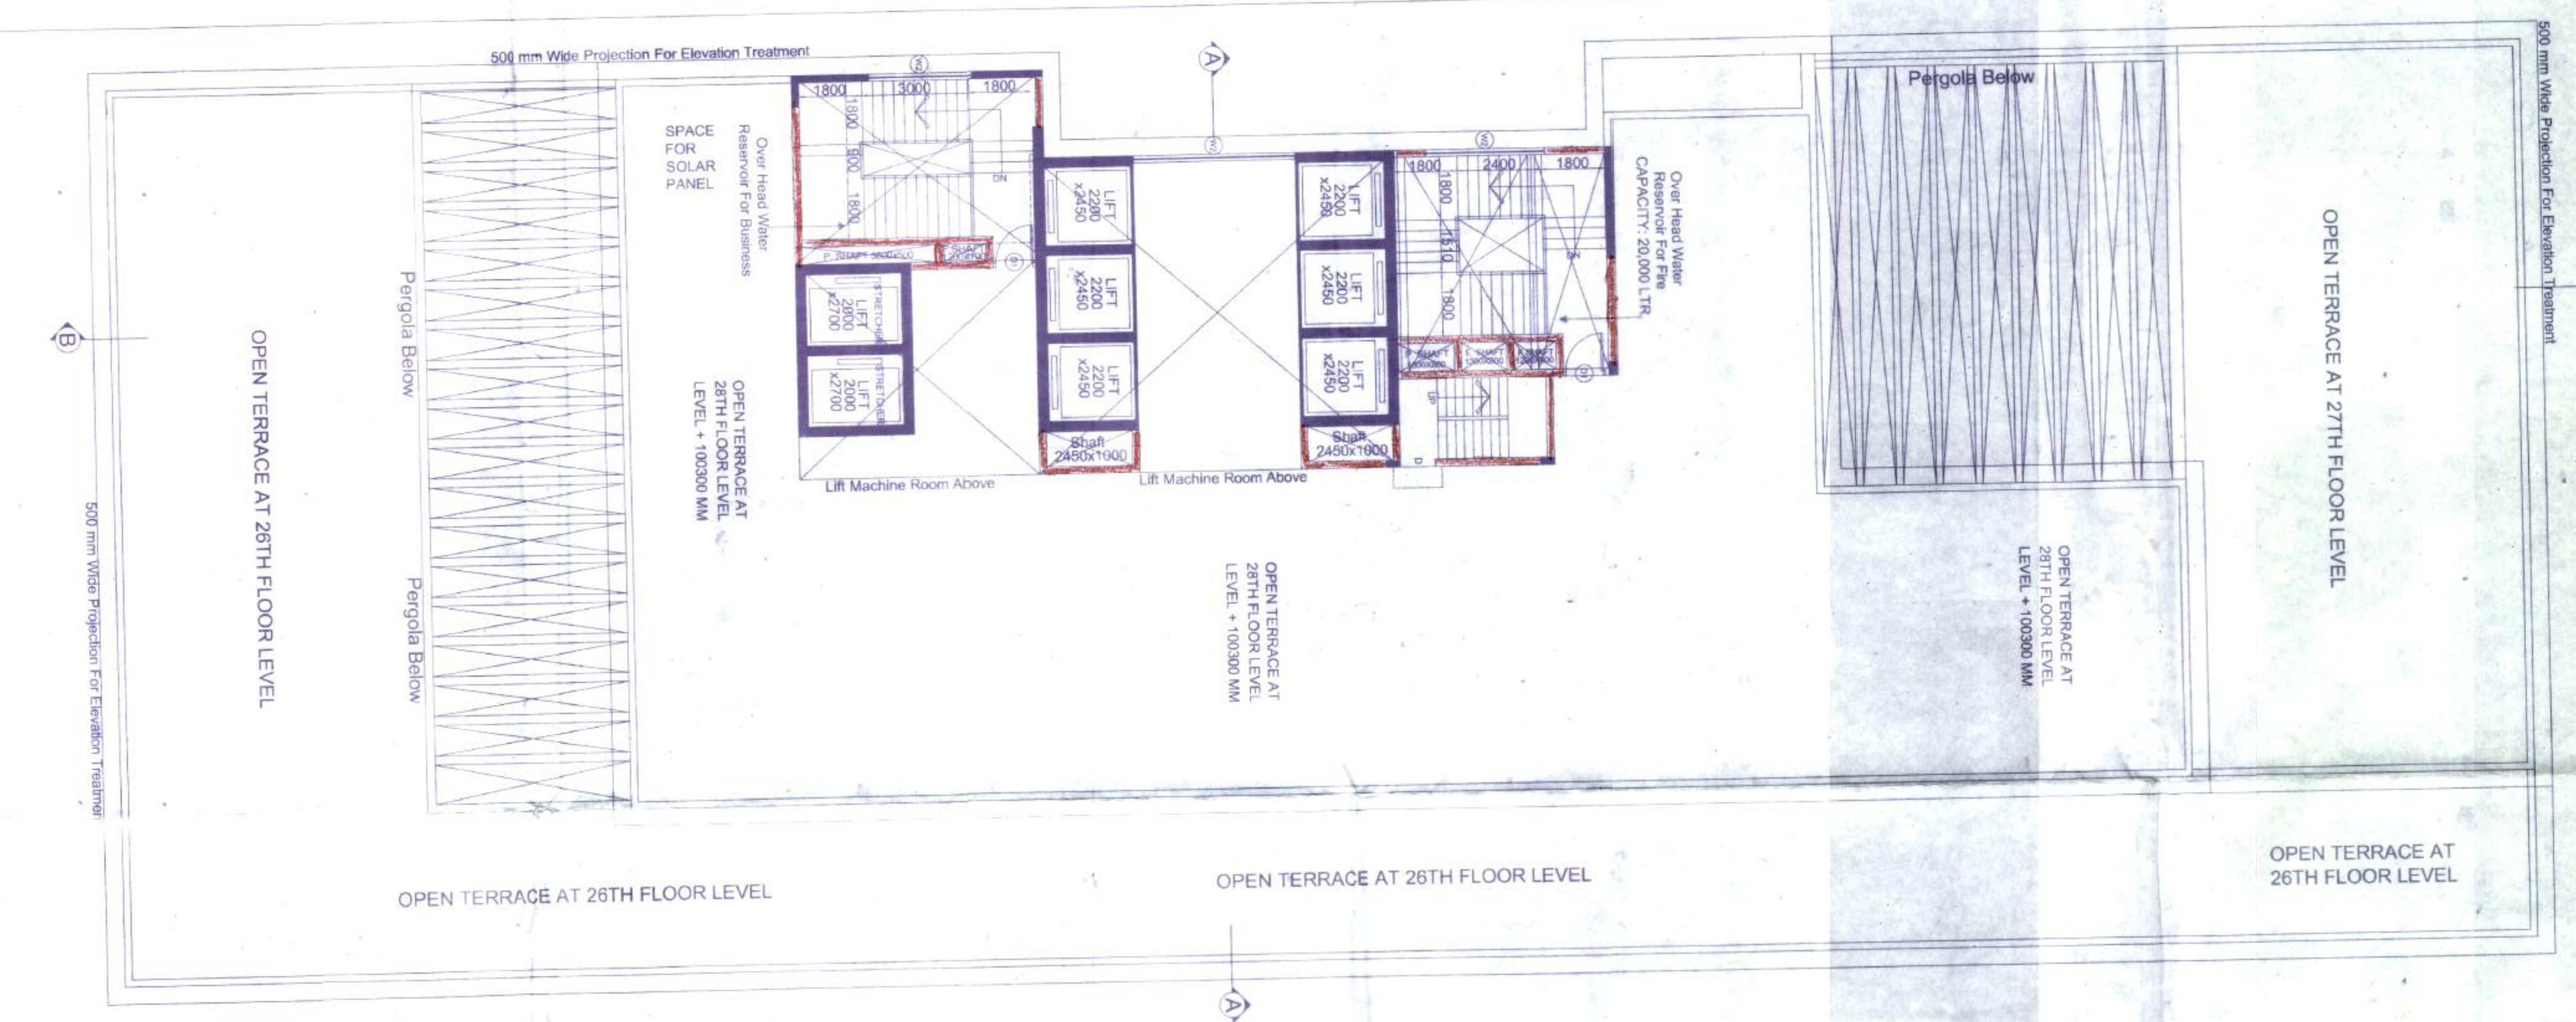

ROOF PLAN
SCALE-1:100

APPROVED
MAY DEMOLITION SHALL MEAN DEMOLITION
APPROVED
AN: 0103142201/08 784
Valid up to 01.03.2023

PARTY'S COPY

Approved Subject to:-



PROJECT:
PROPOSED B+G+27TH STORED (HT- 100.30 MT.) IT/ITES BUILDING AT SALT LAKE ELECTRONICS COMPLEX PLOT NO. N1, BLOCK - EP AND GP, SECTOR - V, KOLKATA - 700091.

CLIENT:
SANGVI I.P. PVT. LTD.

DESIGNER:
MERULU PROJECTS PVT. LTD.

DATE: 25.11.2020