

PARTY'S COPY

ANY DEVIATION SHALL MEAN DEMOLITION
AIN: 010914201100784

APPROVED
NBDTA
No. NBDTA/1765-106
Date: 23.07.2021

Executive Officer
NBDTA
Sanjay Sen
23/07/21

Approved Subject to :-
Building rules for NBDTA Industrial
Township Authority. All laws to be observed
locally before construction.
1) No sewage or water shall be made. Check
with the concerned authority.
2) No fire escape shall be made from the
ground floor. Fire escape shall be made from
the first floor. Fire escape shall be made from
the first floor. Fire escape shall be made from
the first floor.

17400 MM WIDE ROAD

CONNECTED TO EXTERNAL DRAIN 17400 MM WIDE ROAD
STREET NO - 17


2400 X 2400
Corner Splay
Gifted To Nbdta

CONNECTED TO EXTERNAL SEWER DRAIN

15000 MM WIDE ROAD

STREET NO-22

15000 MM WIDE ROAD

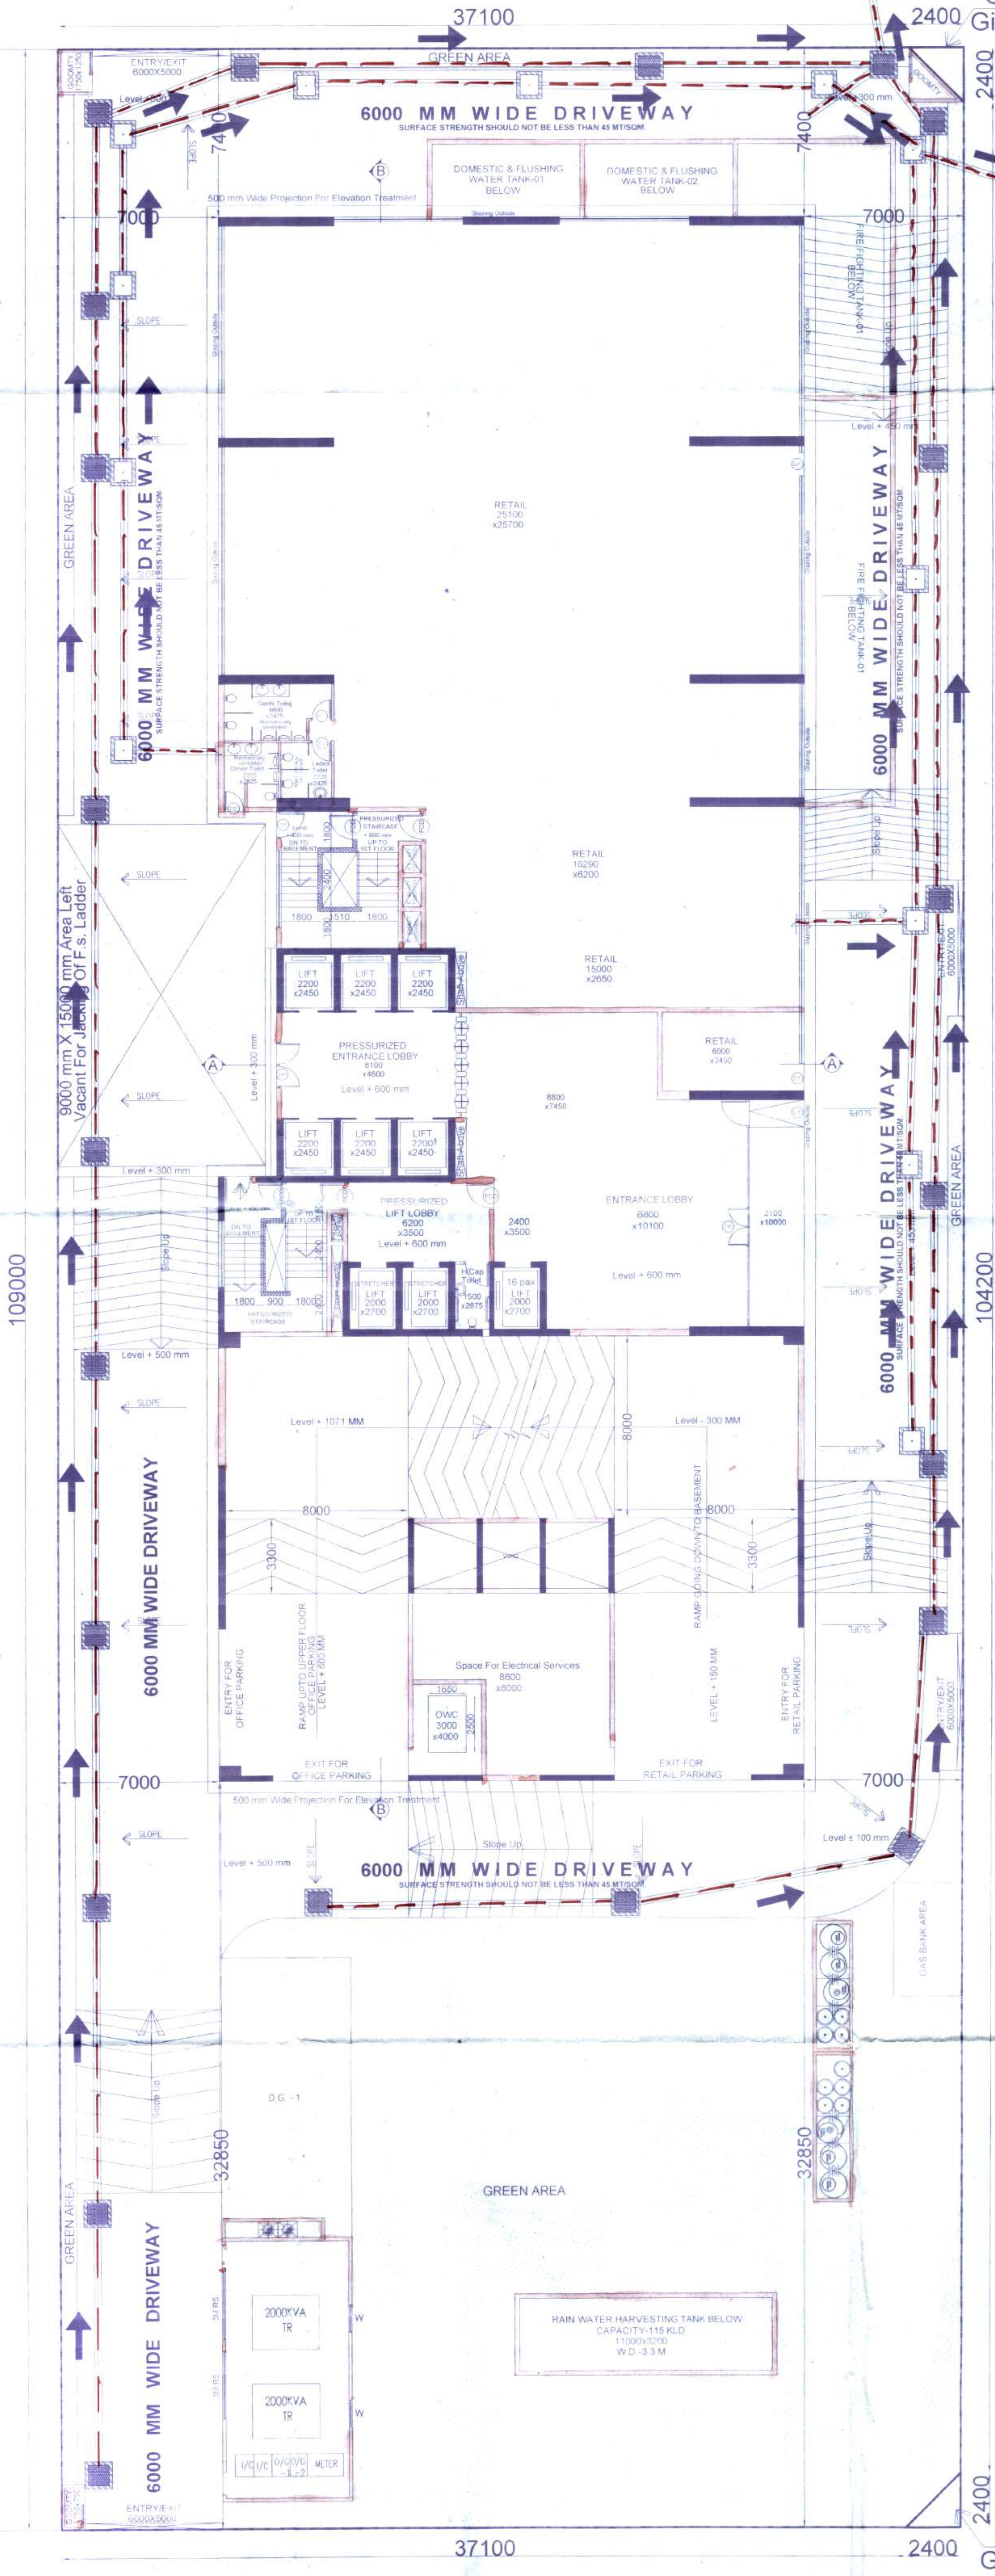

109000

104200

15000 MM WIDE ROAD

15000 MM WIDE ROAD

2400 X 2400
Corner Splay
Gifted To Nbdta

GROUND FLOOR PLAN
SCALE-1:100

MERLIN PROJECTS LTD.

Signature of Owner

Certificate of Structural Reviewer

Certified that the building proposed for construction on Salt Lake Electronics Complex Plot No - N1, Block - EP & GP, Sector - V, Kolkata - 700091, under the jurisdiction of NBDTA has been visited by me and all the design, drawings, soil test and foundation and superstructure has been duly reviewed conforming to stipulations of all latest relevant codes of practice and national building code and it is found that everything is completely in order and the proposed foundation and superstructure are safe in all respects.

Signature of Structural Reviewer

Certificate of Structural Stability

We do hereby certify that the foundation and superstructure of the building proposed for construction on Salt Lake Electronics Complex Plot No - N1, Block - EP & GP, Sector - V, Kolkata - 700091, under the jurisdiction of NBDTA, have been personally inspected and so designed by me/m/s which will make the foundation and superstructure safe in all respects, including the consideration of bearing capacity and settlement of soil and other conditions, if any conforming to all stipulations of all relevant IS Codes of Practice and National Building Code.

Signature of Structural Engineer

Certificate of Building Plan

I do hereby certify that Plans, Elevations and sections and other structural details of the proposed building at Salt Lake Electronics Complex Plot No - N1, Block - EP & GP, Sector - V, Kolkata - 700091, under the jurisdiction of NBDTA, have been personally inspected and so designed by me/m/s which will make the foundation and superstructure safe in all respects, including the consideration of bearing capacity and settlement of soil and other conditions, if any conforming to all stipulations of all relevant IS Codes of Practice and National Building Code.

Signature of Licensed Surveyor

Council of Architecture

PROJECT TITLE: EXTERNAL SEWERAGE NETWORK PLAN
DATE: As mentioned
SCALE: As mentioned
DATE: 25.11.2020

SANJIV SEN & ASSOCIATES
3, HURST STREET, KOLKATA-700 071
PHONE: 22122478, 22122479, 22122480, 22122481
FAX: 22122482