


SECTION-BB
SCALE-1:150

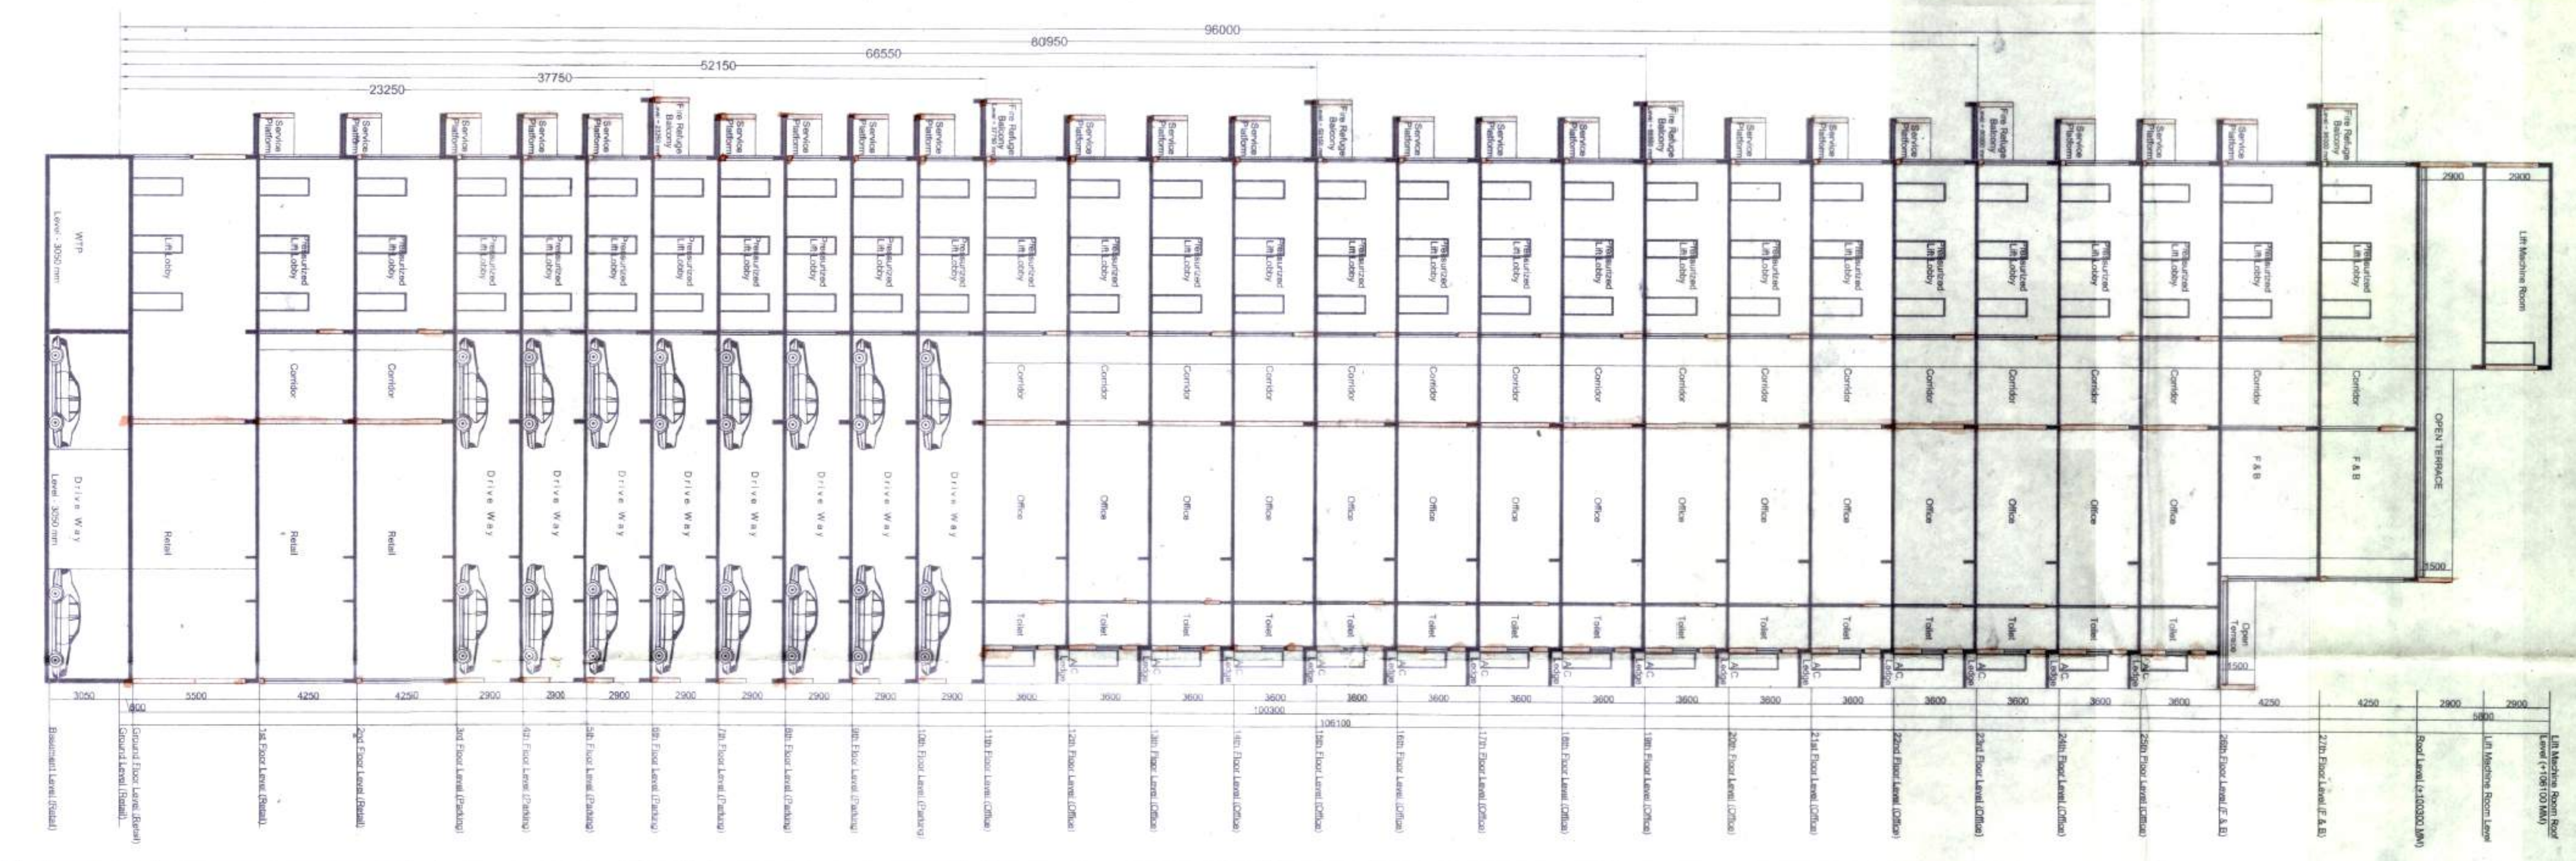

SECTION-AA
SCALE-1:150




1. The building shall be constructed in accordance with the approved plans and specifications.

MATILIN PROJECTS LTD.
Project Engineer
Signature of Owner

Certificate of Structural Reviewer
I certify that the building proposed for construction on Salt Lake Electronics Complex Plot No. N1, Block - EP & GP, Sector - V, Kolkata - 700091, under the jurisdiction of the Government of West Bengal, is in accordance with the approved plans and specifications and is fit for construction. I have also verified the foundation and superstructure are safe in all respects.

Signature of Structural Engineer
Upal Sanku

Certificate of Building Plan
I do hereby certify that the plan, elevation and sections and other structural details of the proposed building on Salt Lake Electronics Complex Plot No. N1, Block - EP & GP, Sector - V, Kolkata - 700091, under the jurisdiction of the Government of West Bengal, is in accordance with the approved plans and specifications and is fit for construction. I have also verified the foundation and superstructure are safe in all respects.

Signature of Structural Engineer
Signature of Architect

PROJECT:
BUILDING AT SALT LAKE ELECTRONICS COMPLEX PLOT NO - N1, BLOCK - EP AND GP, SECTOR - V, KOLKATA - 700091.

SECTION AA & SECTION BB
SANKU SEN & ASSOCIATES
25.11.2020