



TYPICAL PLAN OF 2ND-6TH, 8TH - 10TH FLOORS BLOCK B

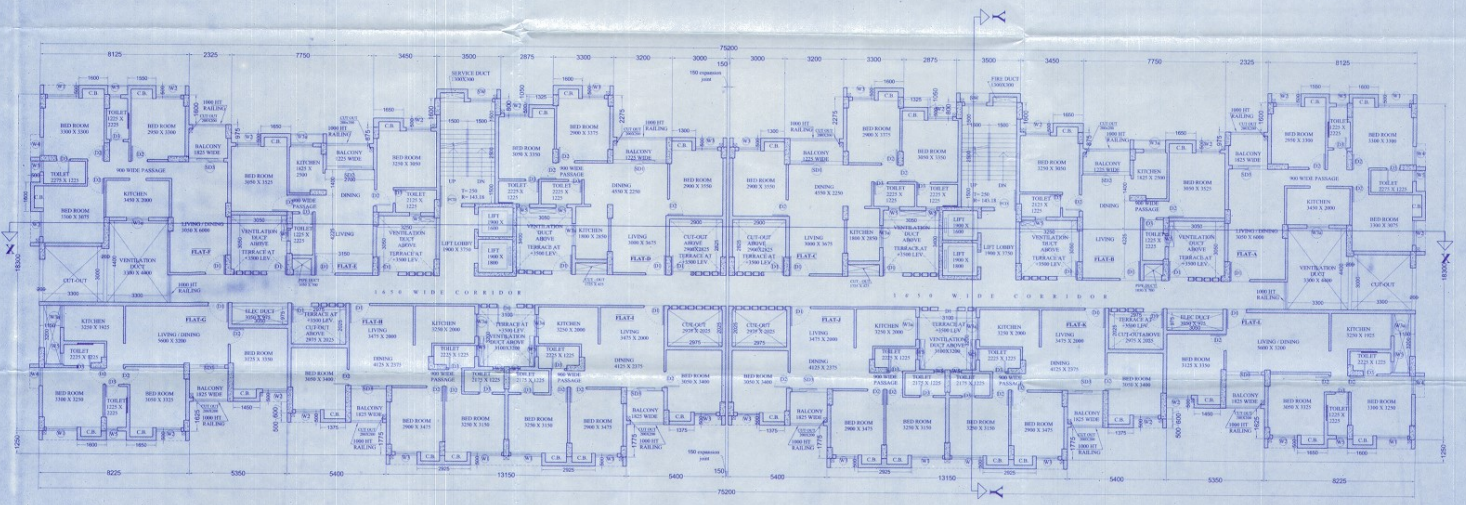

FIRST FLOOR PLAN OF BLOCK B

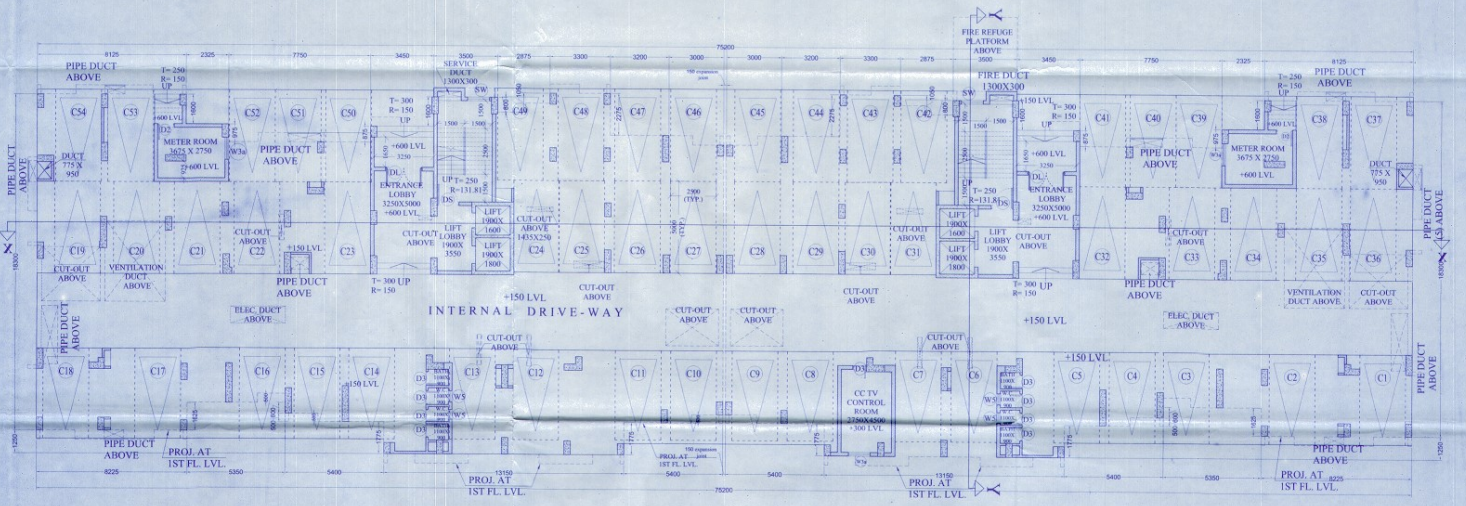

GROUND FLOOR PLAN-BLOCK-B



--	--	--	---	--	---