



TYPICAL PLAN OF 2ND-6TH, 8TH - 10TH FLOORS BLOCK A

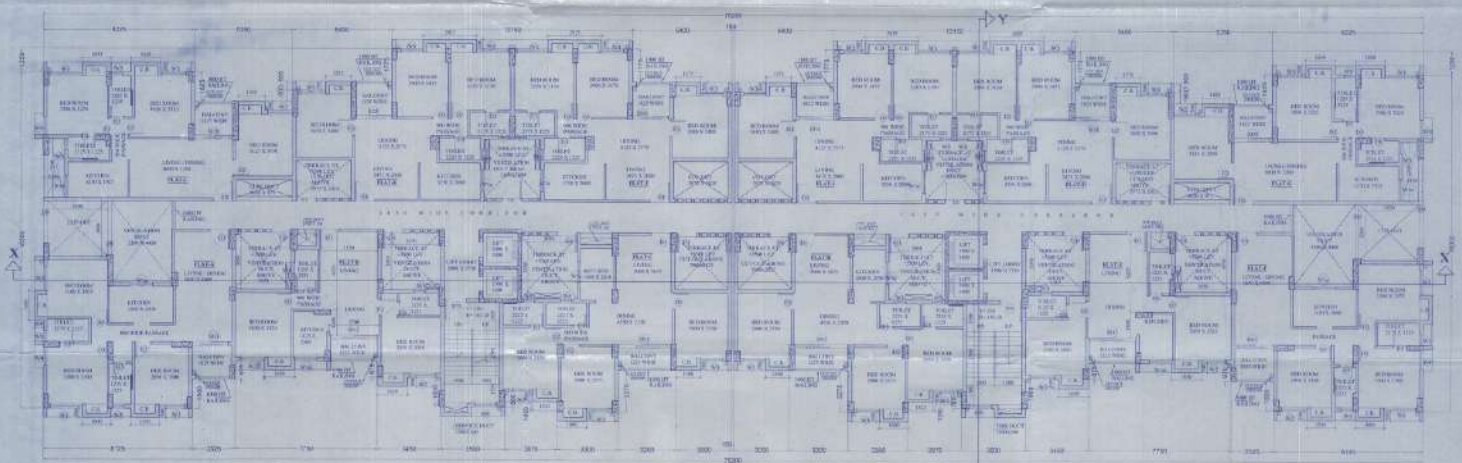

FIRST FLOOR PLAN OF BLOCK-A

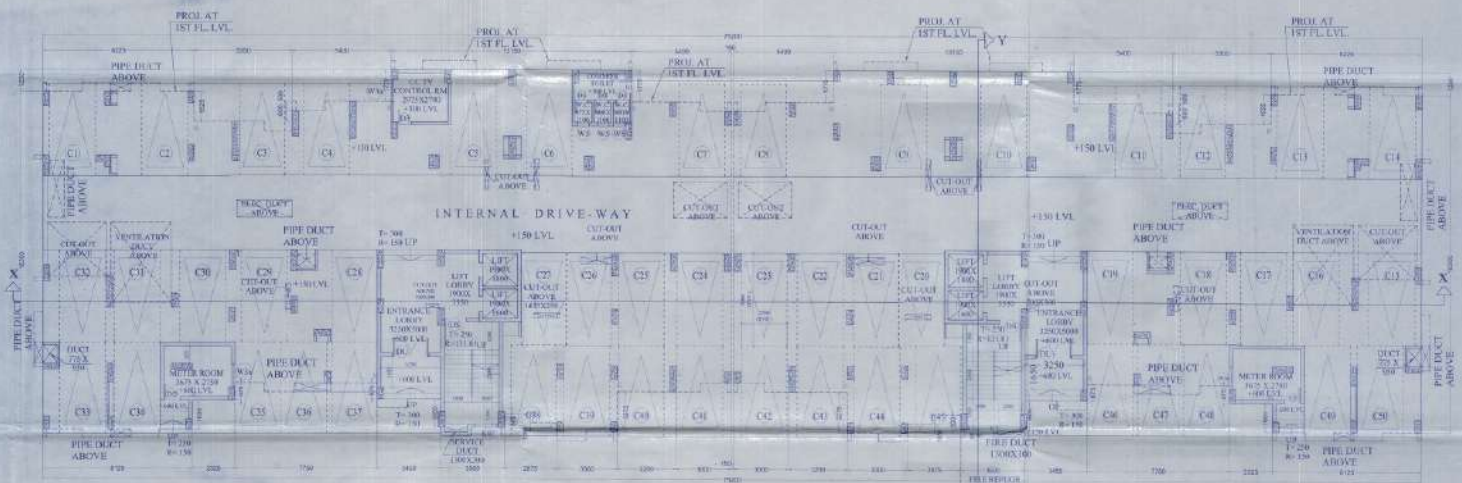

GROUND FLOOR PLAN - BLOCK-A

FOR OFFICE USE

PROPOSED G-X & B-G-XI STORED RESIDENTIAL BUILDING

OWNER/RETAIL

SCHEDULE OF LAND

REMARKS

DECLARATION OF OWNER

DECLARATION OF SPECIALIZED OWNER

DECLARATION OF PROJECT

APPROVED

DATE

SCALE

PROJECT NO.

4