


EAST SIDE ELEVATION (BLOCK-E,F)

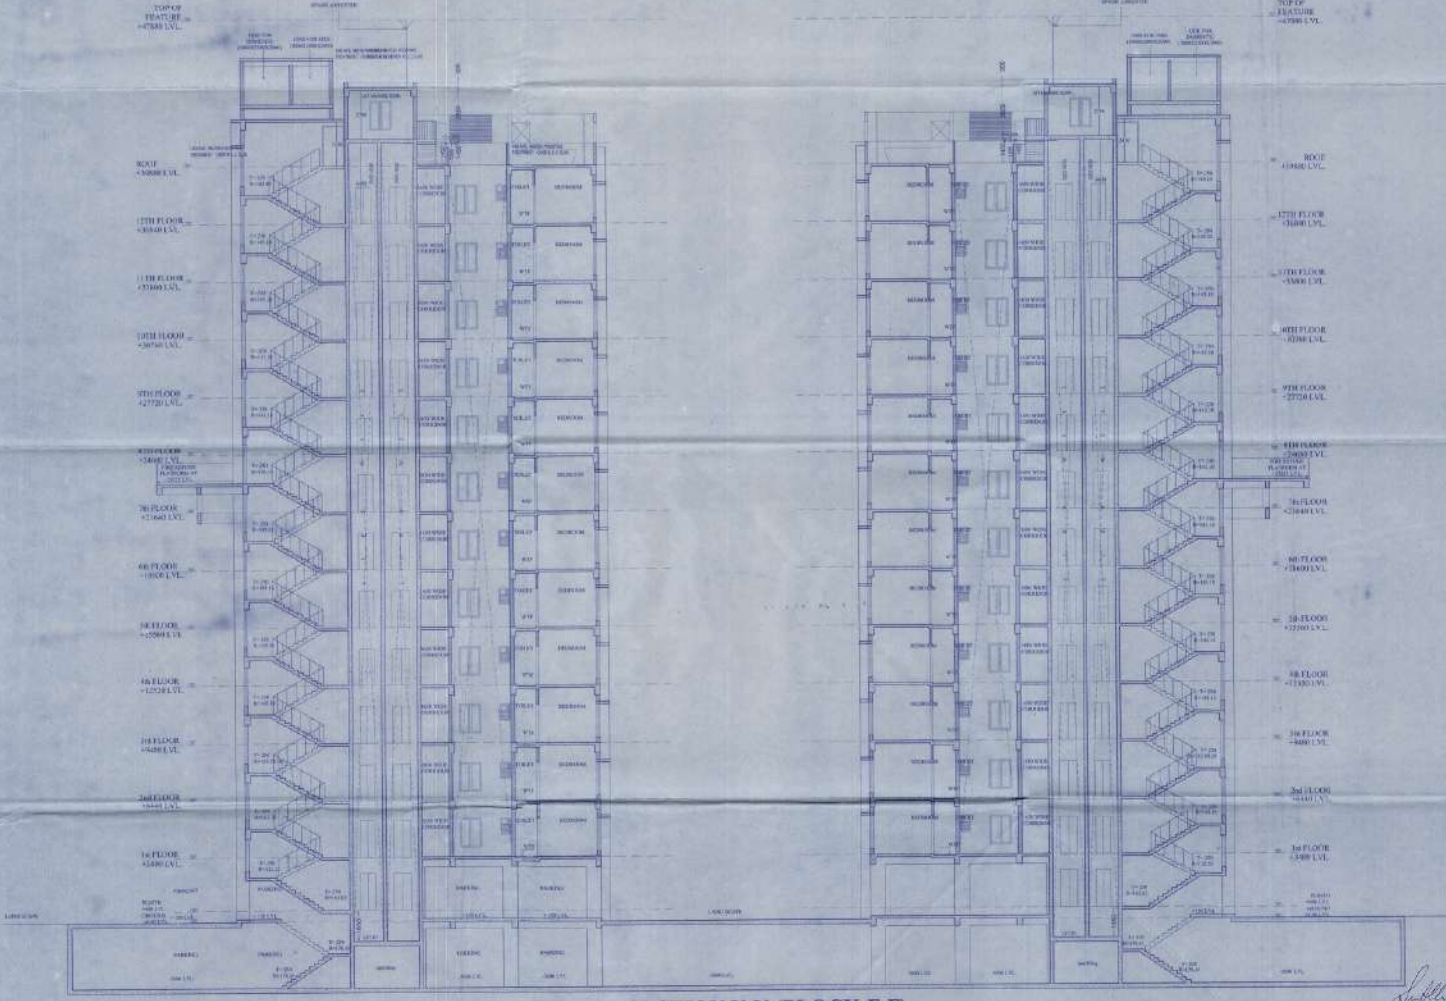

SECTION Y-Y (BLOCK-E,F)


