



TYPICAL PLAN OF 2ND-6TH, 8TH - 12TH FLOORS BLOCK F

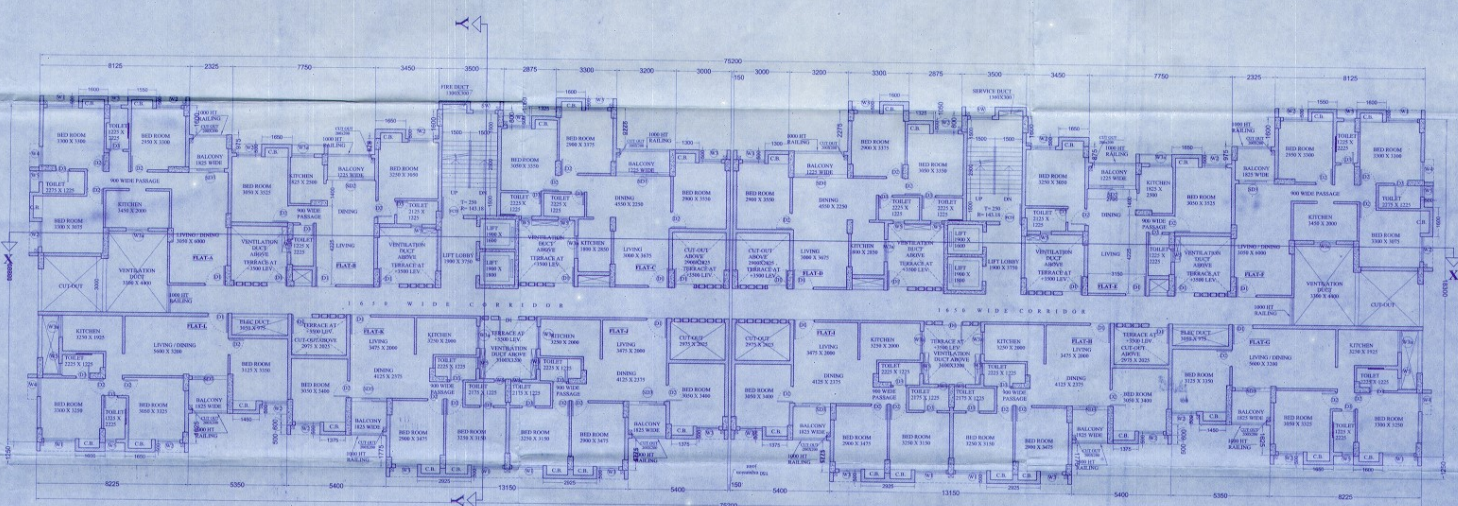

FIRST FLOOR PLAN OF BLOCK F

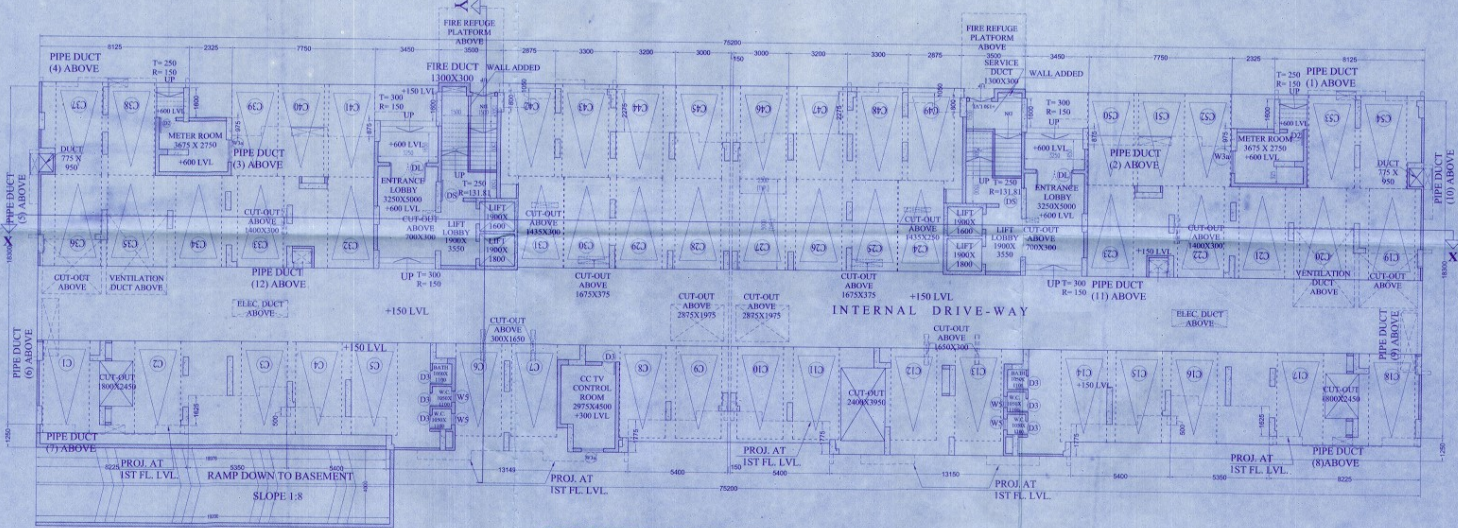

GROUND FLOOR PLAN-BLOCK-F


FOR OFFICE USE PROPOSED G+X & B+G+XII STORIED RESIDENTIAL BUILDING LOCATION: NEAR MEDICAL MORE, BESIDE EMERALD FORTUNE, ASIA HIGHWAY 02, PS- MATIGARA DIST- DANJELING	OWNER DETAIL: SMART VANITA PRIVATE LIMITED PLOT NO. ALL DIMENSIONS ARE IN MM UNLESS OTHERWISE MENTIONED. 2. ALL DIMENSIONS ARE TO FACE UNLESS OTHERWISE MENTIONED. 3. ALL DIMENSIONS ARE TO FACE UNLESS OTHERWISE MENTIONED. 4. DOOR OF UNKINDNESS WITH HATCHES SHOULD NOT EXCEED THE DEPTH OF FINISH LINE. 
--	---	--	--	---	--