


EXIT. 1ST FLOOR PLAN

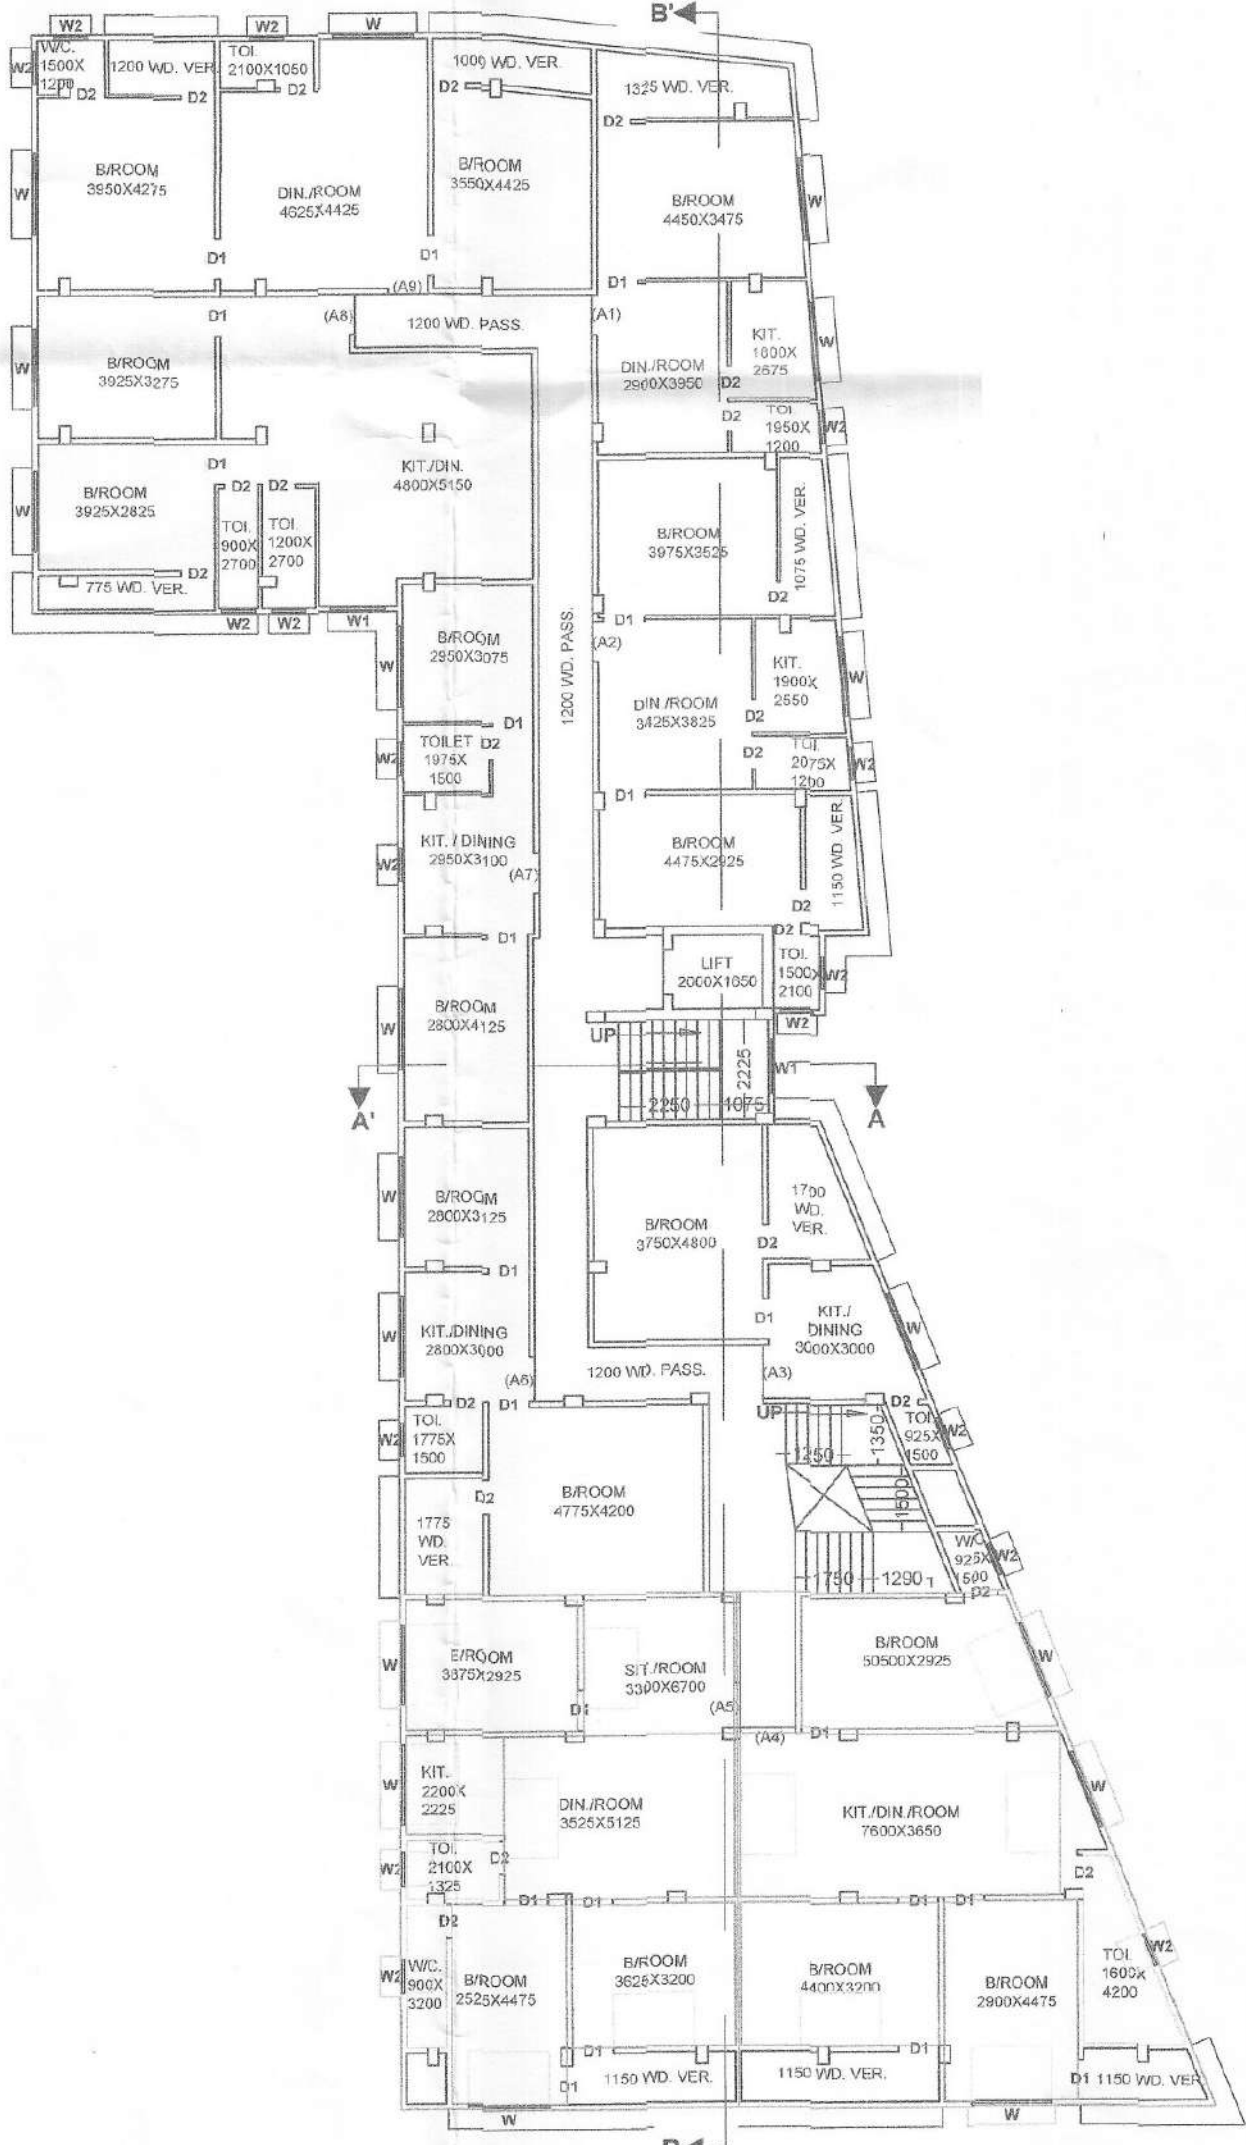

EXIT. 2ND, 3RD & 4TH FLOOR PLAN