


 NAME OF OWNER: DURGA DAS NANDI
SPECIFICATIONS-


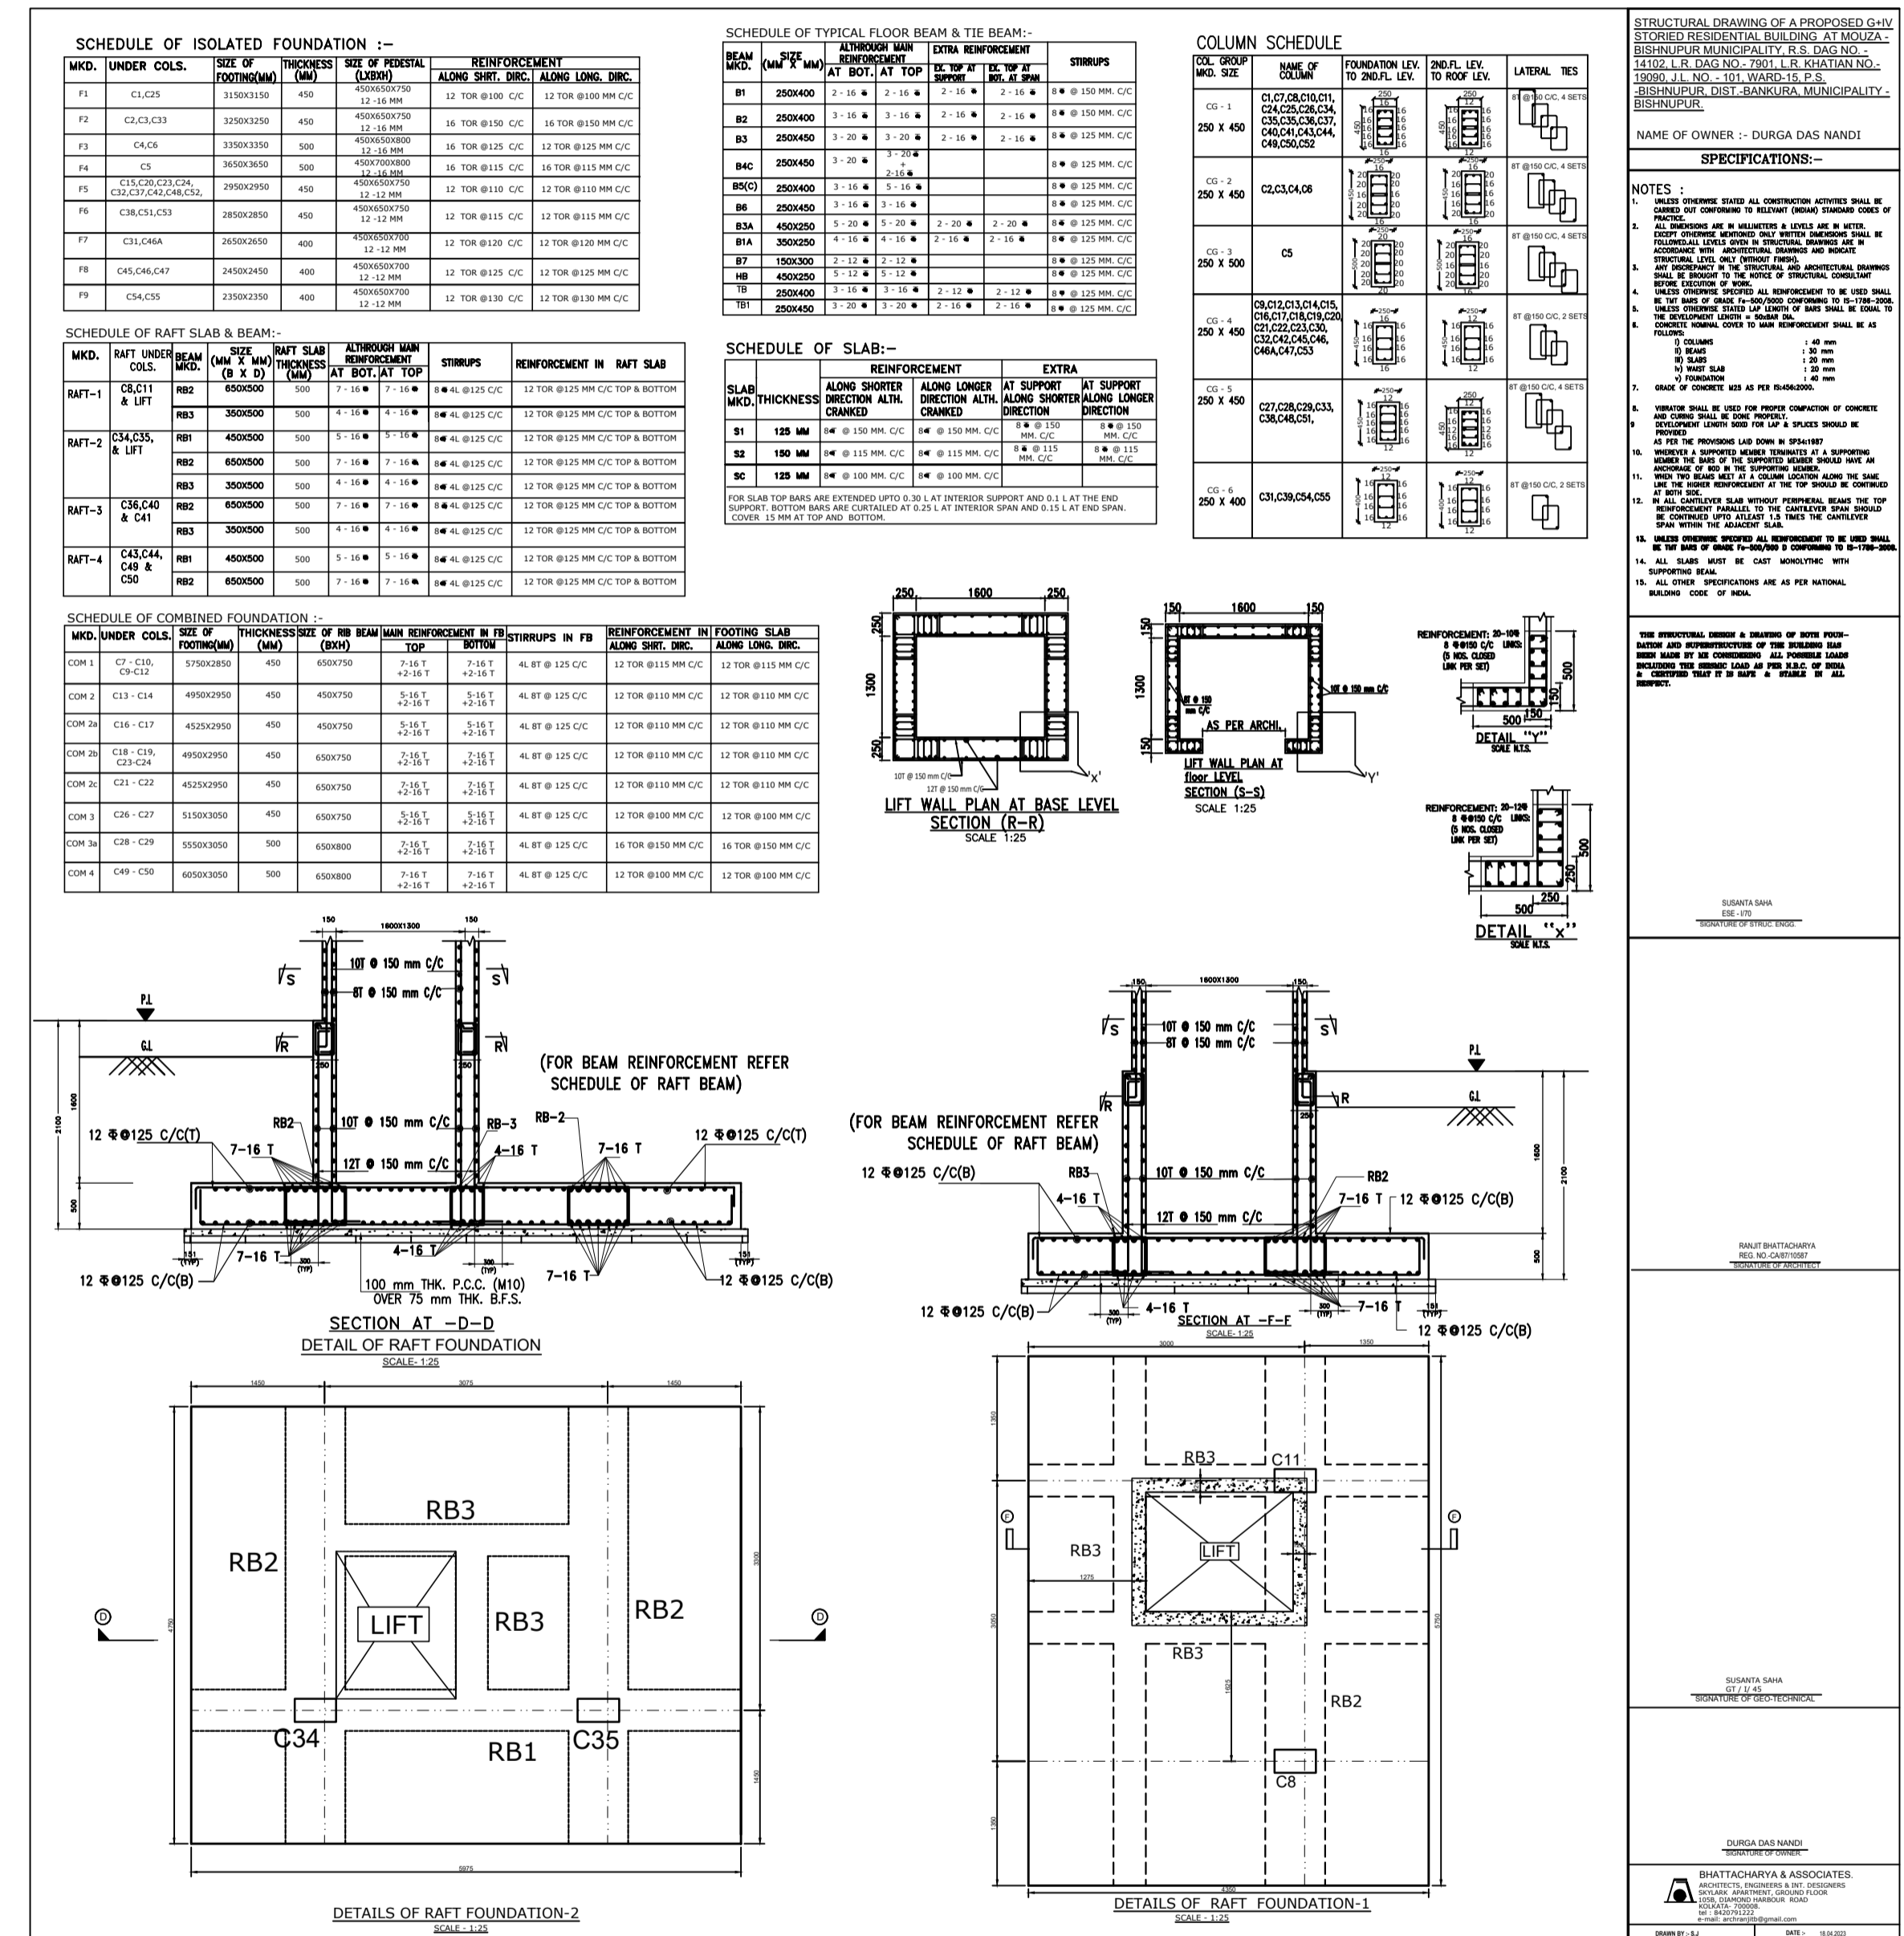



