


BASANTI HIGHWAY



RETAINED AREA NOT PART OF PROJECT

RETAINED AREA NOT PART OF PROJECT

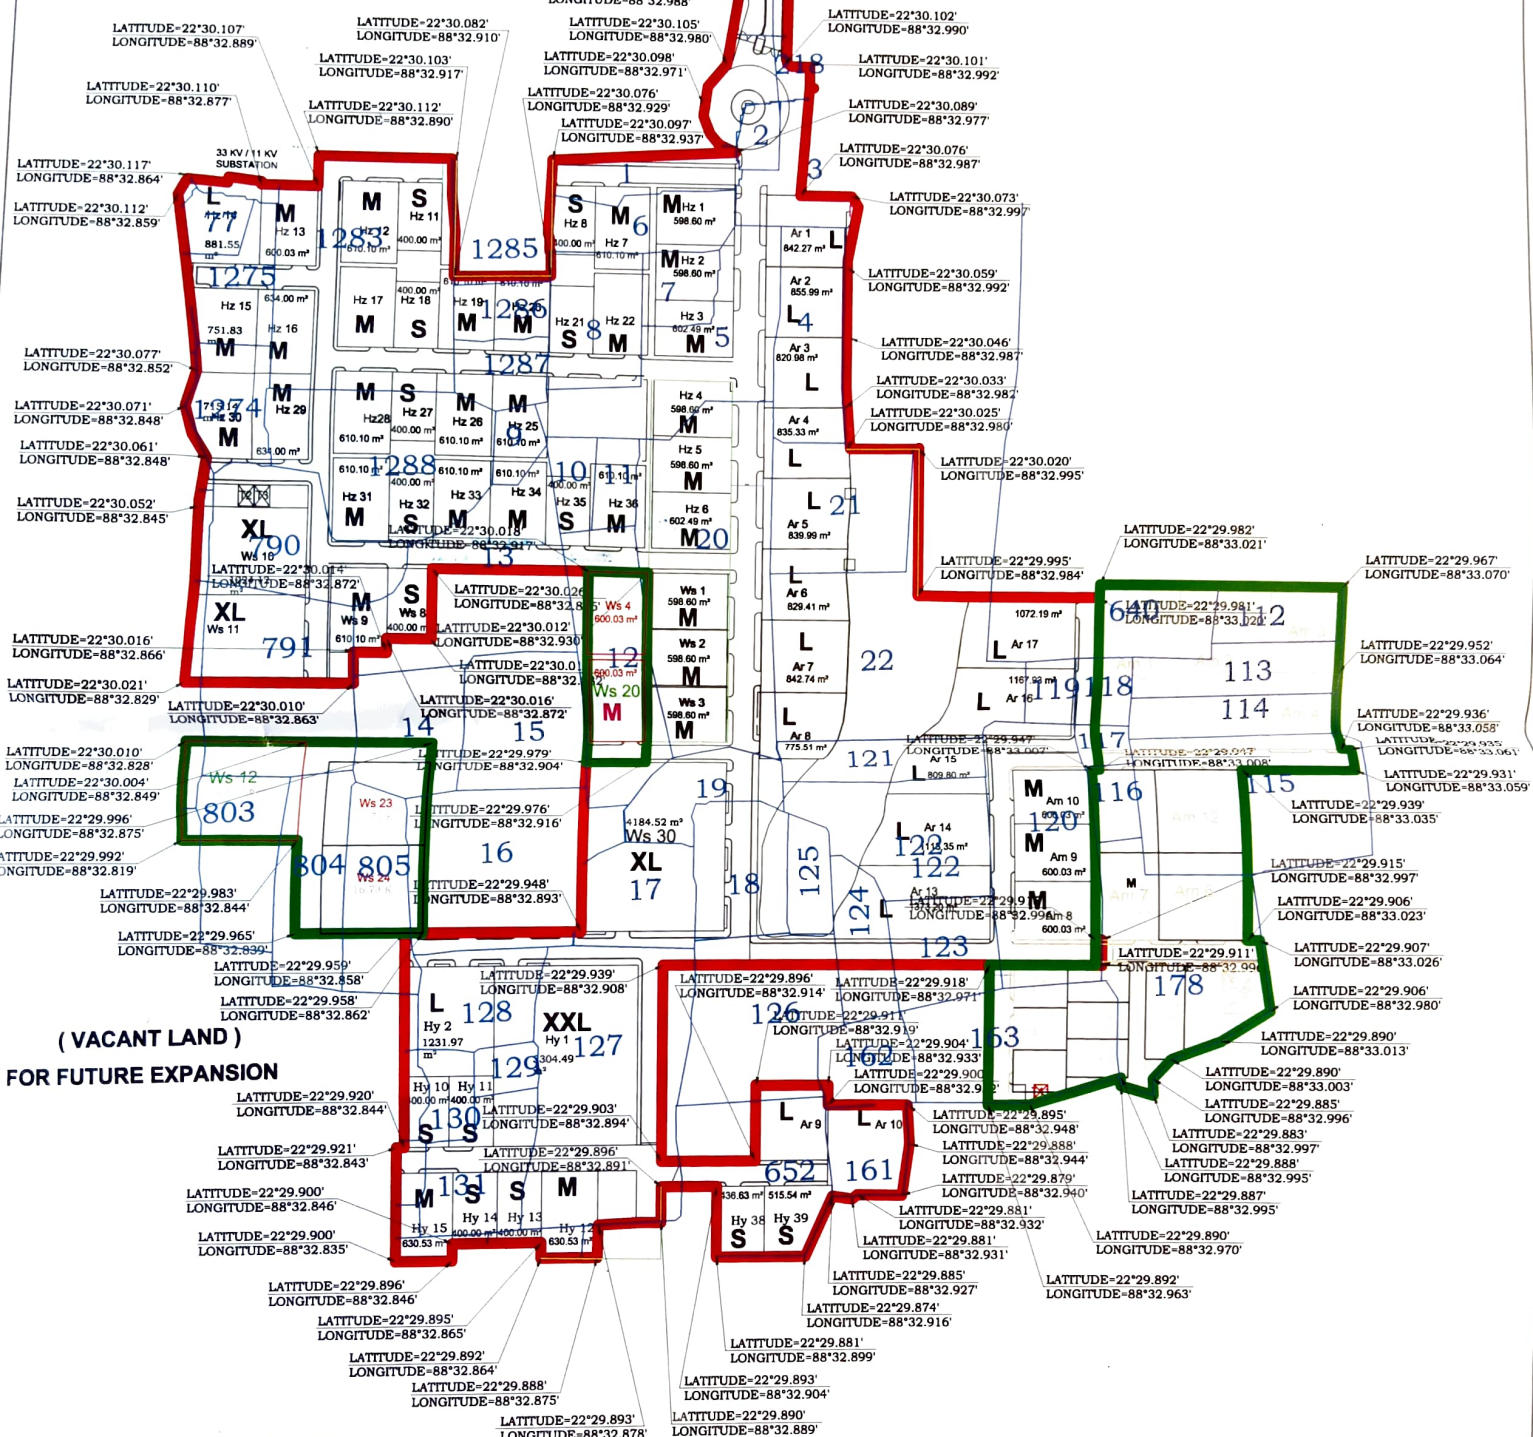

(VACANT LAND) FOR FUTURE EXPANSION

(VACANT LAND) FOR FUTURE EXPANSION

TARUN MONDAL
 SURVEYOR
 NO. 249
Tarun Mondal

SIGNATURE OF SURVEYOR

- PROJECT BOUNDARY AS PER SITE(PHASE-I & II)
- PROJECT BOUNDARY AS PER SITE(PHASE-III)

TITLE:-
 LATITUDE & LONGITUDE OF PRESENT PROJECT BOUNDARY AT SOUTHCITY RETREAT PROJECT (PHASE-I, II & III) AT BAIRAMPUR.

SURVEYED BY:
GEOTECH INDIA
 3C, BINDUBASINI STREET, KOLKATA - 27.

SCALE:- 1:2000 DATE:- 26.04.23