


Proposed Project at Premises No- 3581, Nayabad, in Ward No- 109, Borough No – XII, under Kolkata Municipal Corporation, Police Station- Purba Jadavpur, in Mouza- Nayabad, R.S. Dag No- 183, J.L. No-25, R.S. Khatian No-85, Kolkata - 700099

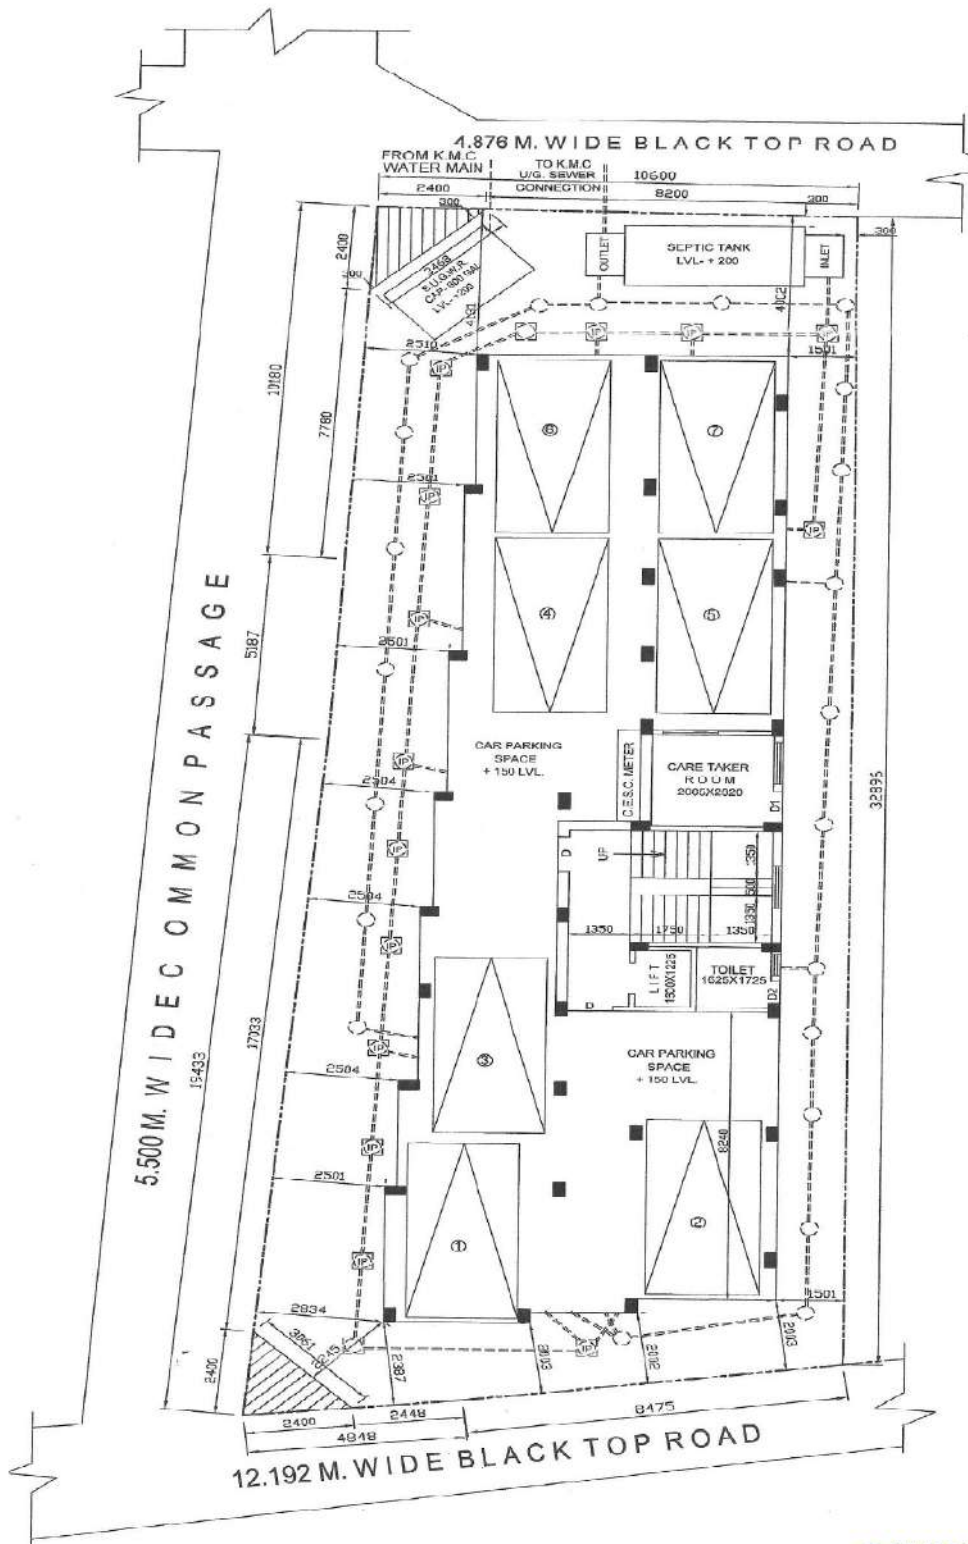

GAMMA BUILDERS

Rajabans

Partner

LATITUDE : 22.521366

LONGITUDE : 88.306901

SIGNATURE OF OWNER