



01 ELEVATION 1  
1:200

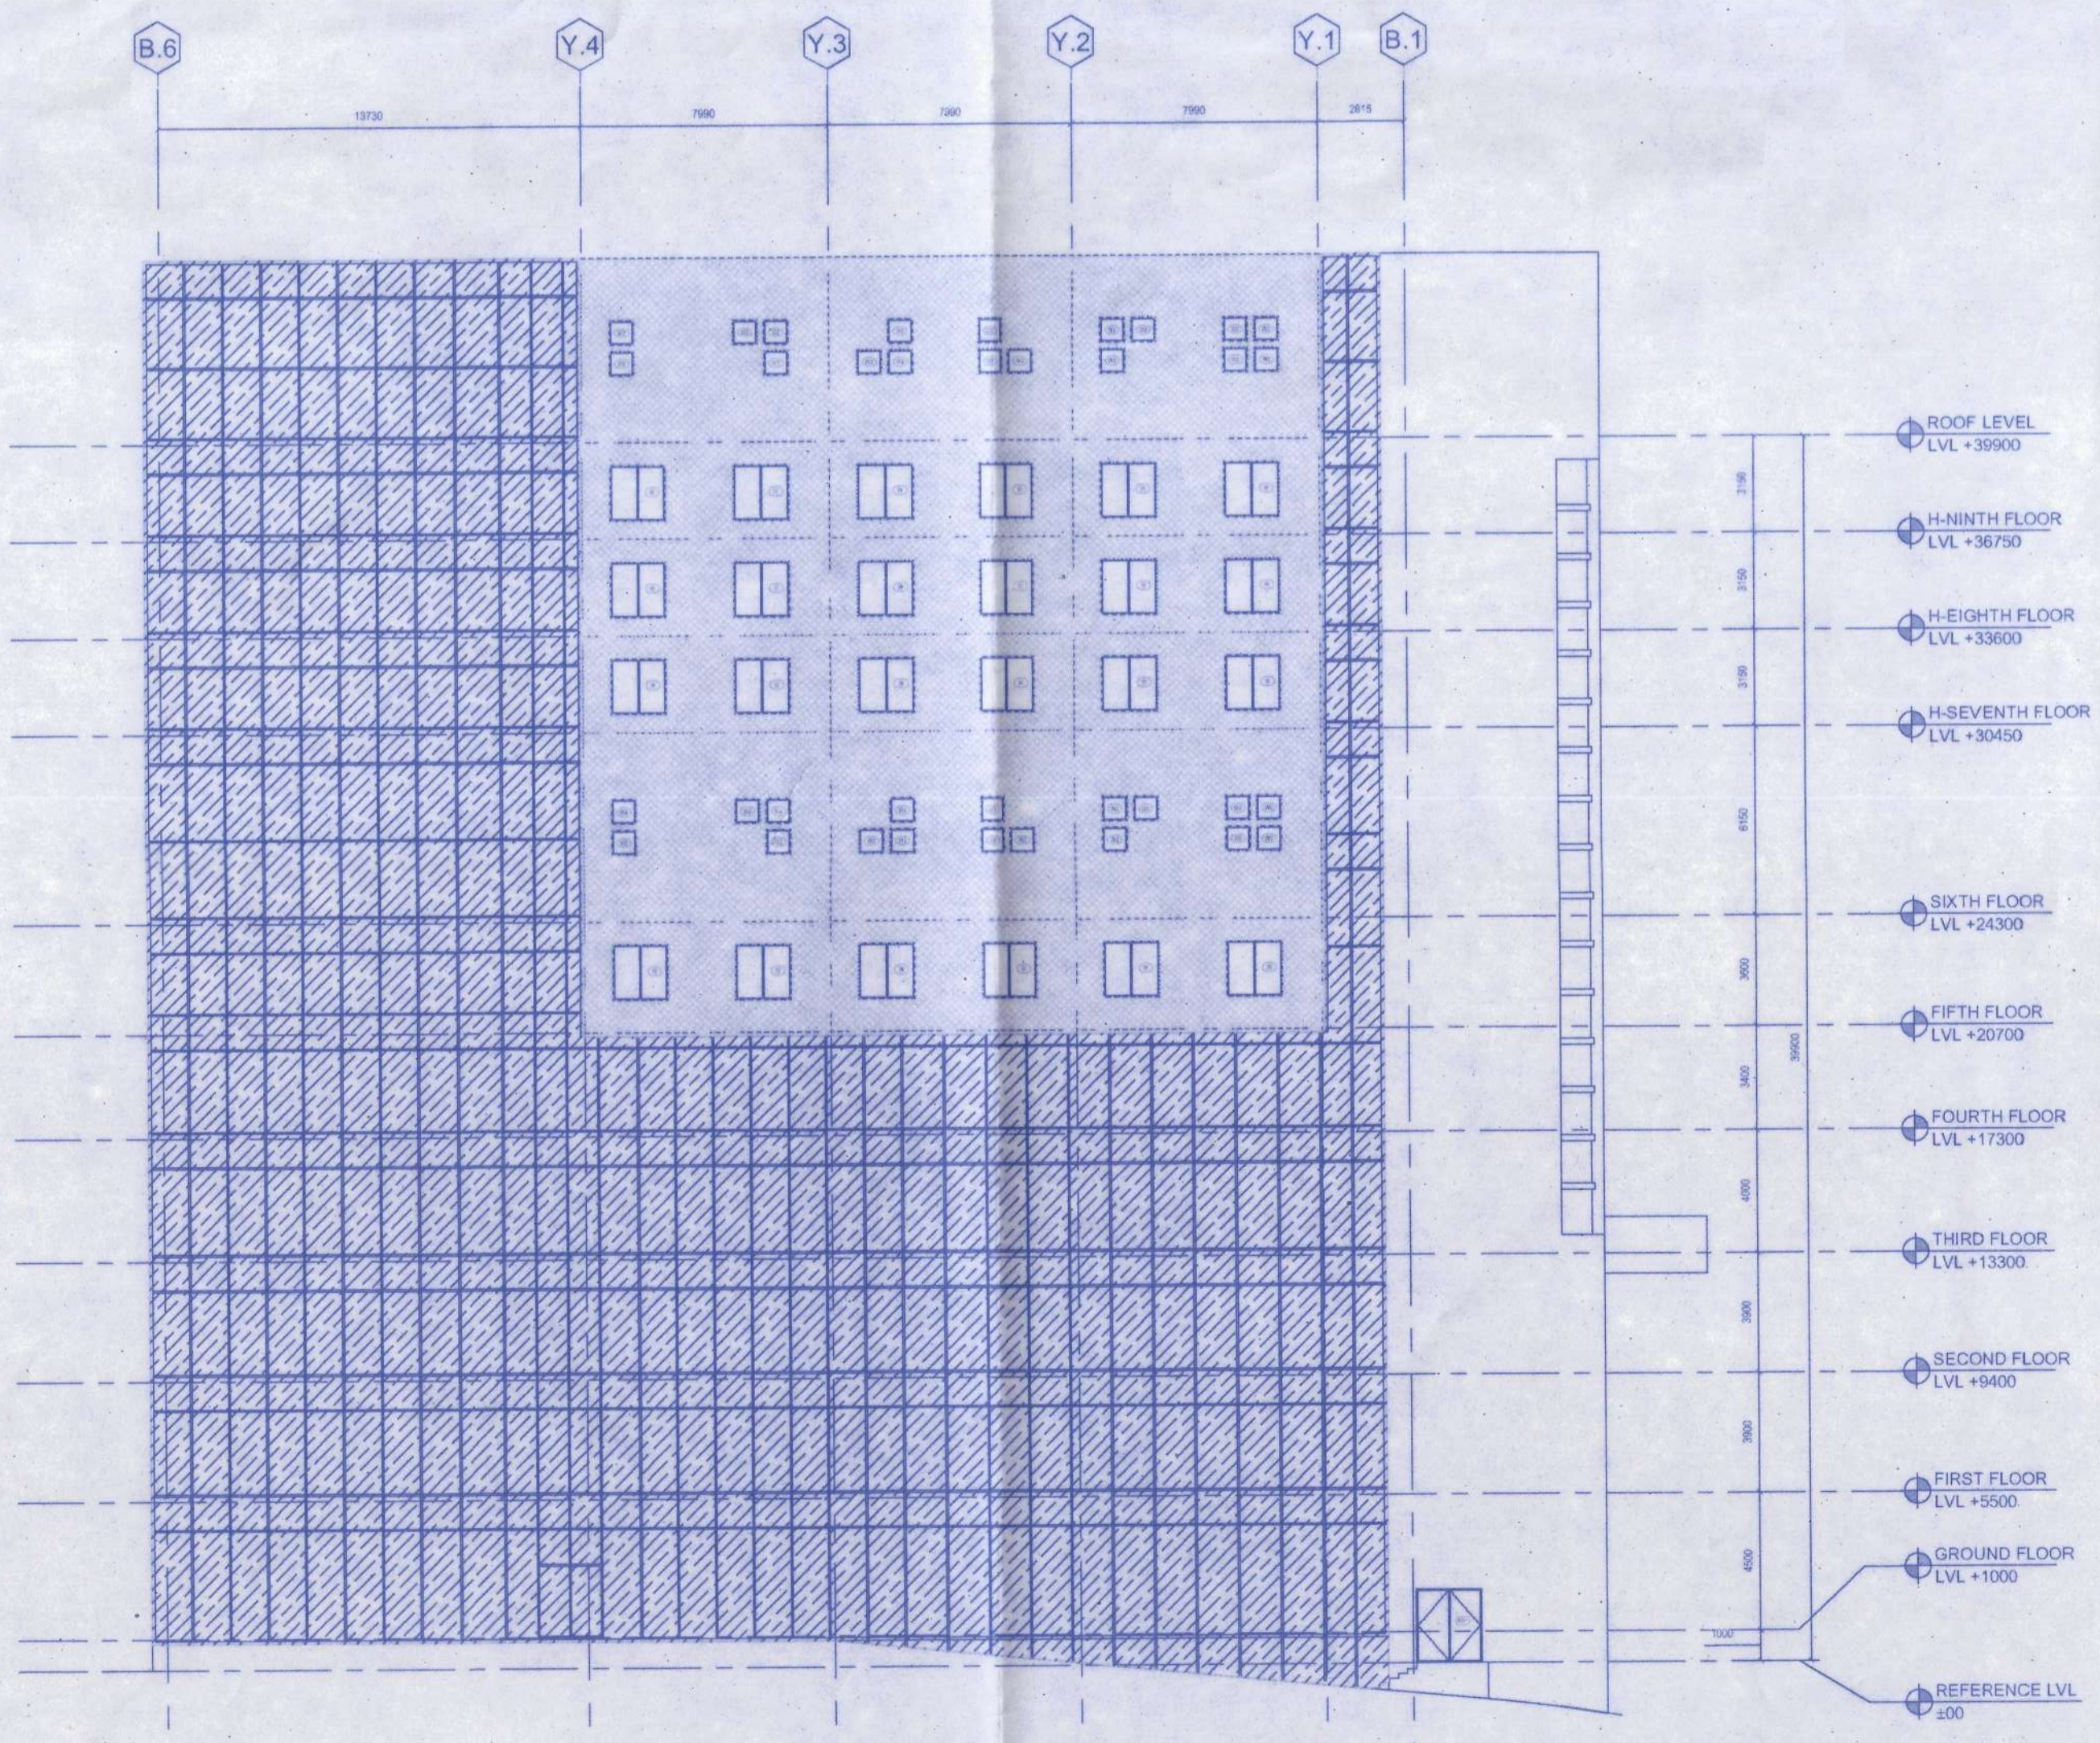

02 ELEVATION 2  
1:200

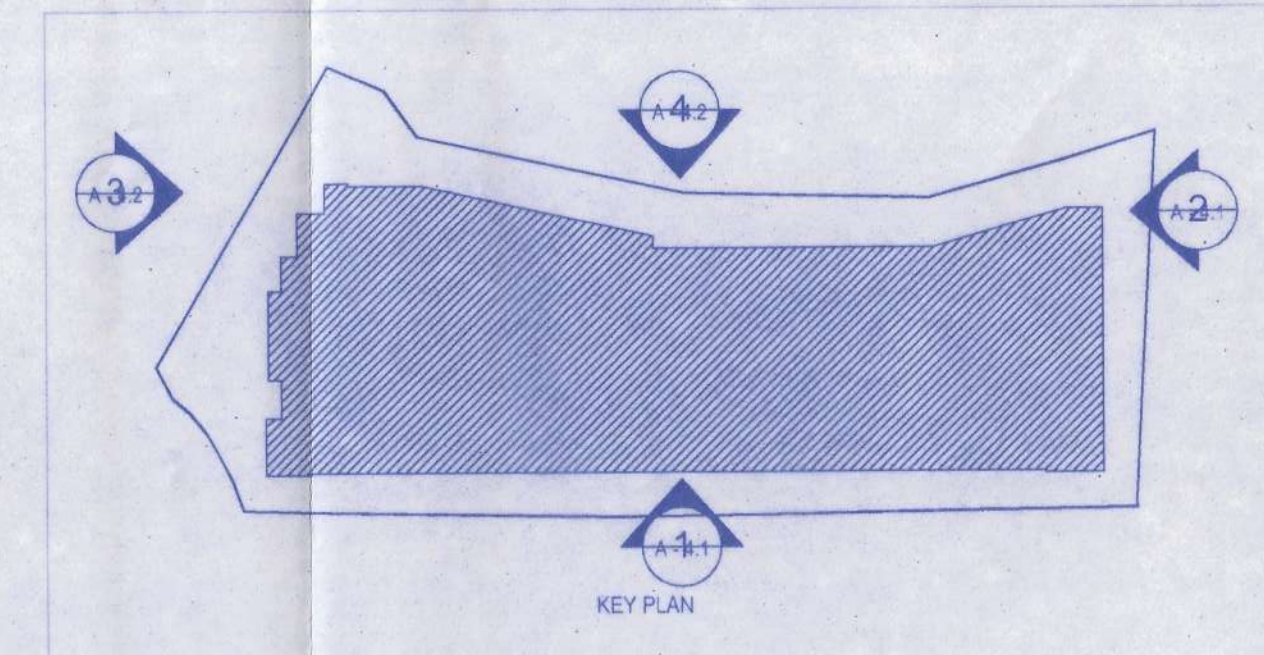

- PROJECT CODE 198 - 2021
- This Drawing and Design is the Property of the Designer. No Portion may be used or Reproduced without their Written Permission.
  - All Dimensions are to be Verified onsite by the Contractor. Any Discrepancies are to be Reported to the Designers Immediately.
  - This Drawing is to be Read in Conjunction with the Designers Specifications, Conditions of Contract and Relevant Consultant Drawings.
  - Drawings not Showing the Latest Revisions are to be Cancelled.
  - All Dimensions are to be Read not Scaled.
  - All Indicated Levels are Finished Levels unless Noted Otherwise.
  - Architect is not responsible for any variation in areas ( Soil, structural, marking etc.).
  - Any and All deviations from municipal drawings is understood to be made of behalf of client request with prior information provided to the Client by architect about legal implications. Architect in no way whatsoever can be held responsible for such deviations.

CLIENT  
SKA DEVELOPERS REPRESENTED BY - 1. SH. BISHU KUMAR AGARWAL  
2. SH. MANU AGARWAL  
3. SH. SURESH KUMAR AGARWAL  
4. SH. ANIL KUMAR AGARWAL  
5. SH. RAJESH KUMAR AGARWAL  
6. SH. VIKAS KUMAR AGARWAL  
7. SH. ANAND KUMAR AGARWAL  
ARCHITECT  
**tan3**  
F213 B, FIRST FLOOR, ABOVE HDFC BANK  
LADY SMAR, NEW DELHI 110002  
TEL: 91 11 45611023 @ www.tan3.in

CLIENT  
**SKA Developers**  
Signature: Partner

ARCHITECT  
Signature: Partner

STRUCTURE  
Signature: Partner

ENGINEER  
**SANJIV J. PAREKH**  
M.E. (STRUCT. & M.E. (CONST. ENG.))  
R.C.E., F.I.E. (F-18202-4)  
I.S.E. NO. 10441 K.M.C.  
STRUC/ENGR/1-27 S.M.C.

PROJECT  
PLAN SHOWING (BASEMENT-1+BASEMENT-2+BASEMENT-3)  
+GROUND + 9 STORED MIXED USED  
OFFICE HOTEL WITH THE SHOPPING MALL (HALL TYPE X)  
BUILDING AT UTTORAVAN TOWNSHIP NH-31, BILGURI

DRAWING TITLE  
20221110 ALL ELEVATIONS - ELEVATION 1 AND 2

REVISIONS		
REV. NO.	DATE	REMARKS

DRAWING STATUS  
**SANCTION**

PROJECT STARTED  
CHECKED ADITYA  
DRAWING NO. R1  
27 JUN 2022

