


01 SECTION B-B
1:250

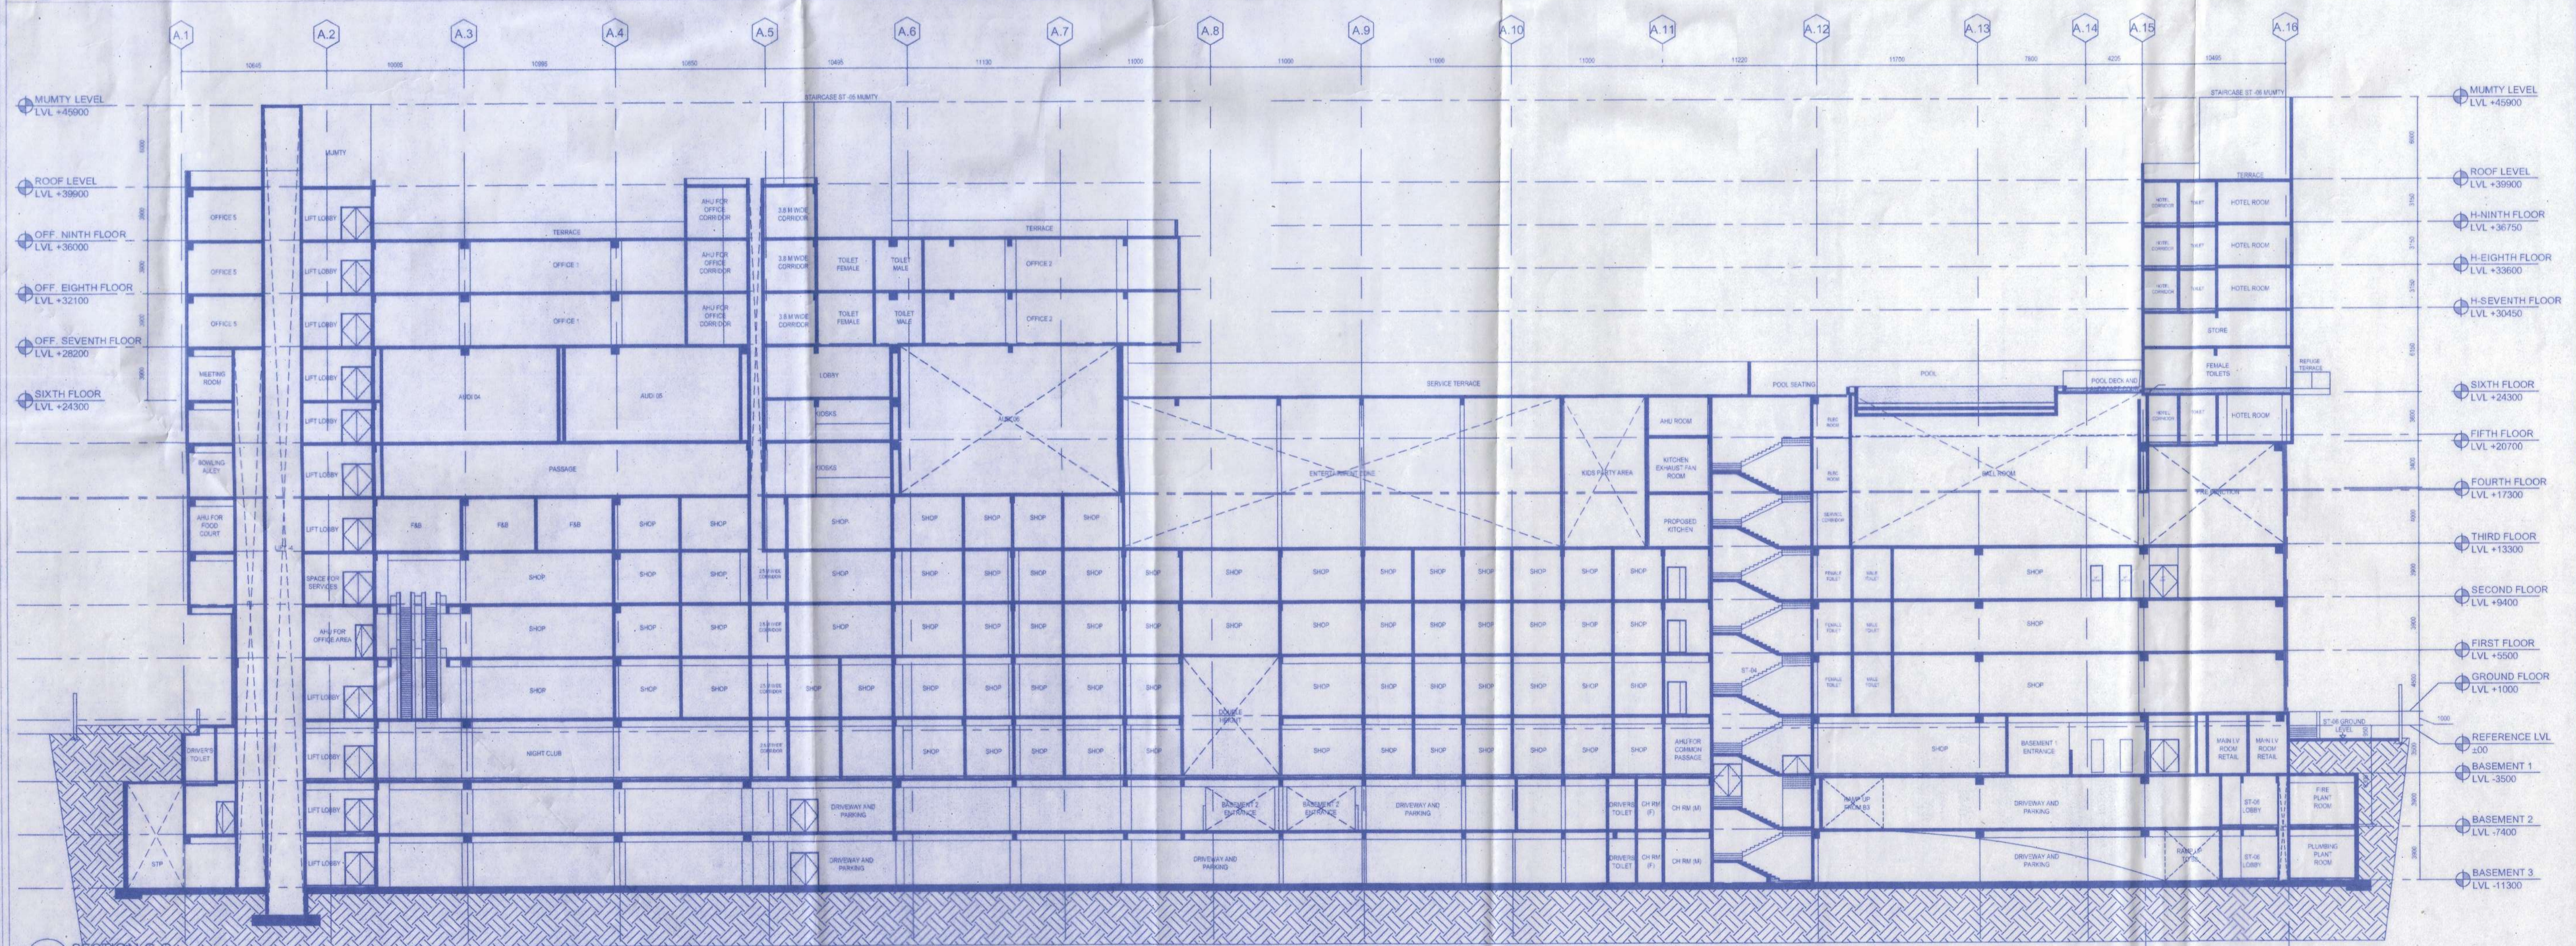

02 SECTION C-C
1:250

PROJECT CODE 196-2021

- This Drawing and Design is the Property of the Designers. No Portion may be used or Reproduced without their Written Permission.
- All Dimensions are to be Verified on-site by the Contractor. Any Discrepancies are to be Reported to the Designers Immediately.
- This Drawing is to be Read in Conjunction with the Designers Specifications, Conditions of Contract and Relevant Consultant Drawings.
- Drawings not Showing the Listed Revisions are to be Cancelled.
- All Dimensions are to be Read not Scaled.
- All Indicated Levels are Finished Levels unless Noted Otherwise.
- Architect is not responsible for any deviation in areas (built, structure, marketing etc.)
- Any and All deviations from municipal drawings is understood to be made on behalf of client request with prior information provided to the client by architect about legal implications. Architect in no way whatsoever can be held responsible for such deviations.

CLIENT
SKA DEVELOPERS REPRESENTED BY - 1. BRI. SUSHIL KUMAR AGARWAL
S/O SHRI NAGARAJ AGARWAL
RESIDENT AT M/L AGARWAL BROTHERS, KURCHI ROAD
RAJOURI, BAREILLY - 226002 (U.P.)
2. BRI. SURESH KUMAR AGARWAL, S/O KHAJANCHI RAM AGARWAL
RESIDENT AT SHRI NAGARAJ PANCHAYATI, JANGORI LANE
BANGTAM ROBERT BLOCK EAST, BIKANER-334001 (R.A.)

ARCHITECT
team3
F213 B, FIRST FLOOR, ABOVE HDPC BANK
L-400 SARAI, NEW DELHI 110002
T: 91 11 43401053 W: www.team3.in

CLIENT
SKA Developers
S. C. Agarwal
SIGNATURE OF CLIENT
Partner
SIGNATURE OF ARCHITECT

STRUCTURE
SIGNATURE OF STRUCTURE ENGINEER
SANJIV J. PAREKH
M.E.(STRUCT.), M.E.(CONST. ENG.)
R.C.E., FIE-(F-018202-4)
E.S.E. NO. 104(D) K.M.C.
STRUCTURE/GR/1-27 S.M.C.

PROJECT
PLAN SHOWING (BASEMENT-1+BASEMENT-2+BASEMENT-3
+GROUND +B) STORED MIXED USED
(OFFICE+HOTEL+RETAIL SHOPS+BALLROOM+MULTIPLEX)
BUILDING AT UTTARAYAN TOWNSHIP, NH-31, SILIGURI

DRAWING TITLE
20221110 ALL SECTIONS - A-3.1 - SECTION B AND C

REVISIONS		
REV. NO.	DATE	REMARKS

DRAWING STATUS
SANCTION

PROJECT STARTED _____ SCALE NTS _____
CHECKED ADITYA DEALT _____
DRAWING NO. _____

21 JUN 2022

