


**FIRST FLOOR PLAN**  
SCALE-1:100

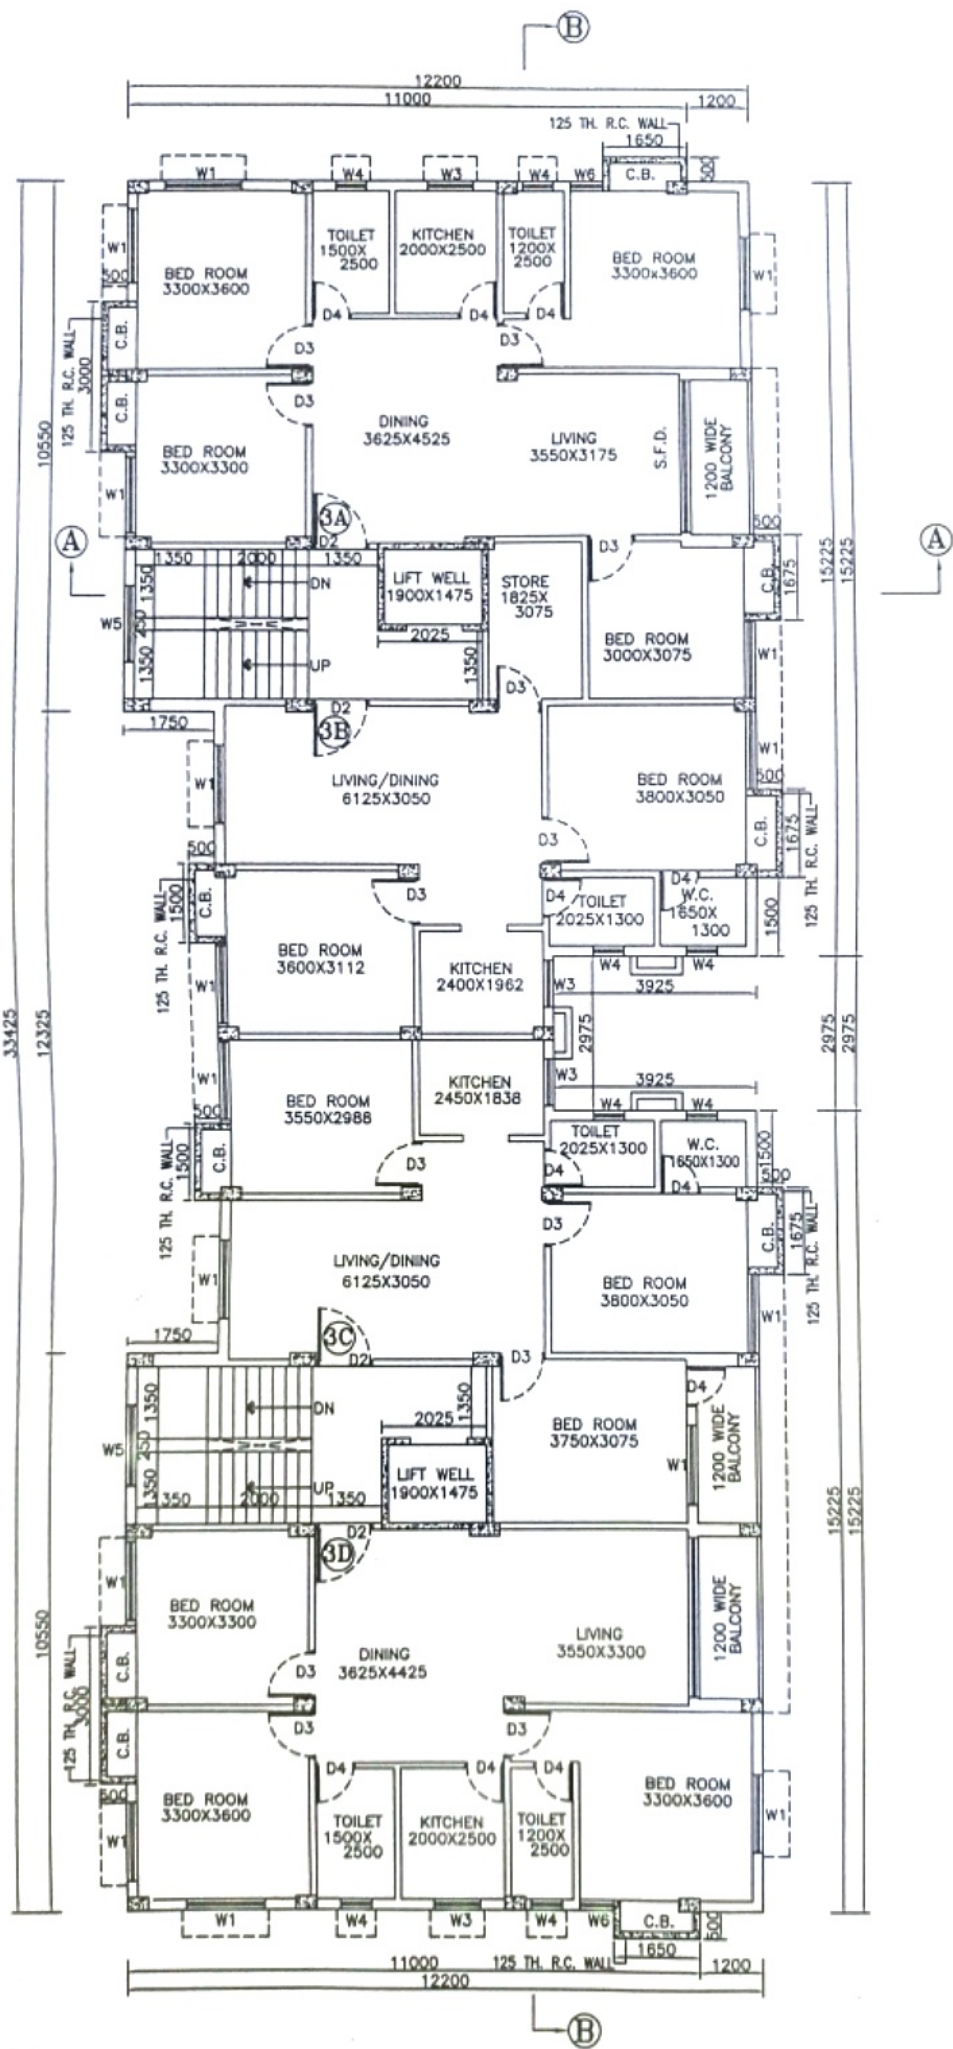

**THIRD FLOOR PLAN**  
**SCALE-1:100**