

OFFICE SPACE.

Sanctioned By: Assistant Engineer (C-B) Br. No. 2

Building Permit

100 TH. R.C.C. SLAB

SECTION THROUGH 1-1 SCALE 1:10

PLAN DETAIL OF SEPTIC TANK (FOR 20 USERS)

SECTION THROUGH 2-2 SCALE 1:10

SECTION THROUGH 3-3 SCALE 1:10

SECTION THROUGH 4-4 SCALE 1:10

SECTION THROUGH 5-5 SCALE 1:10

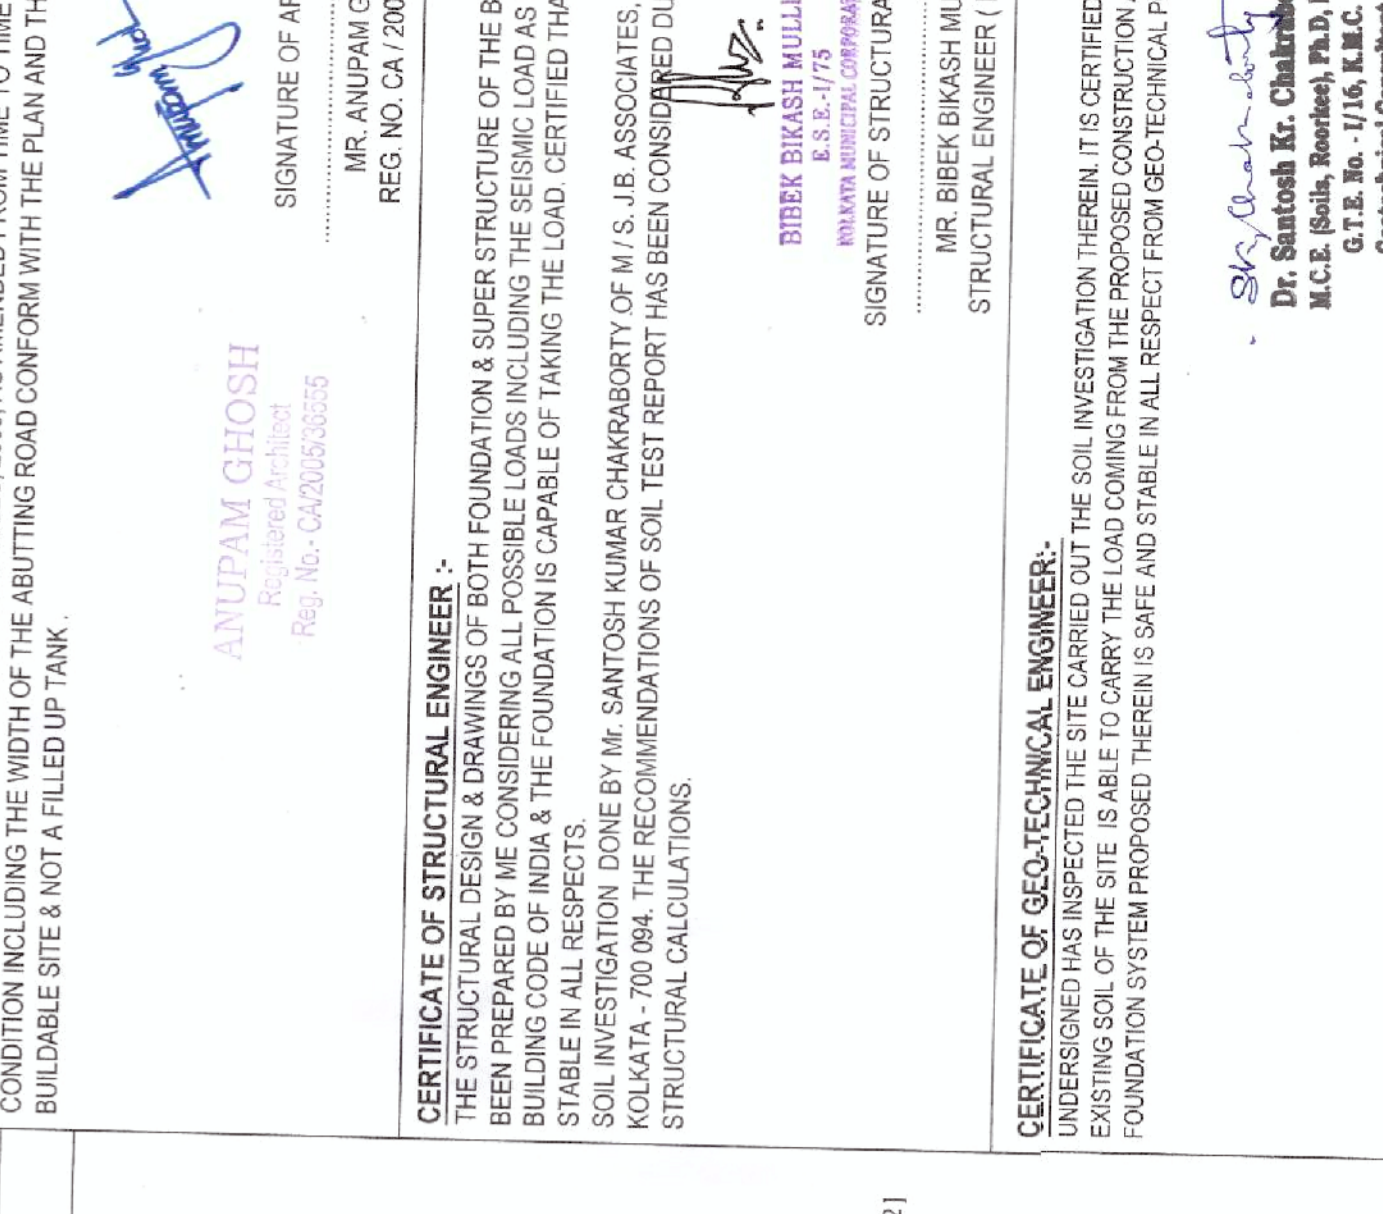
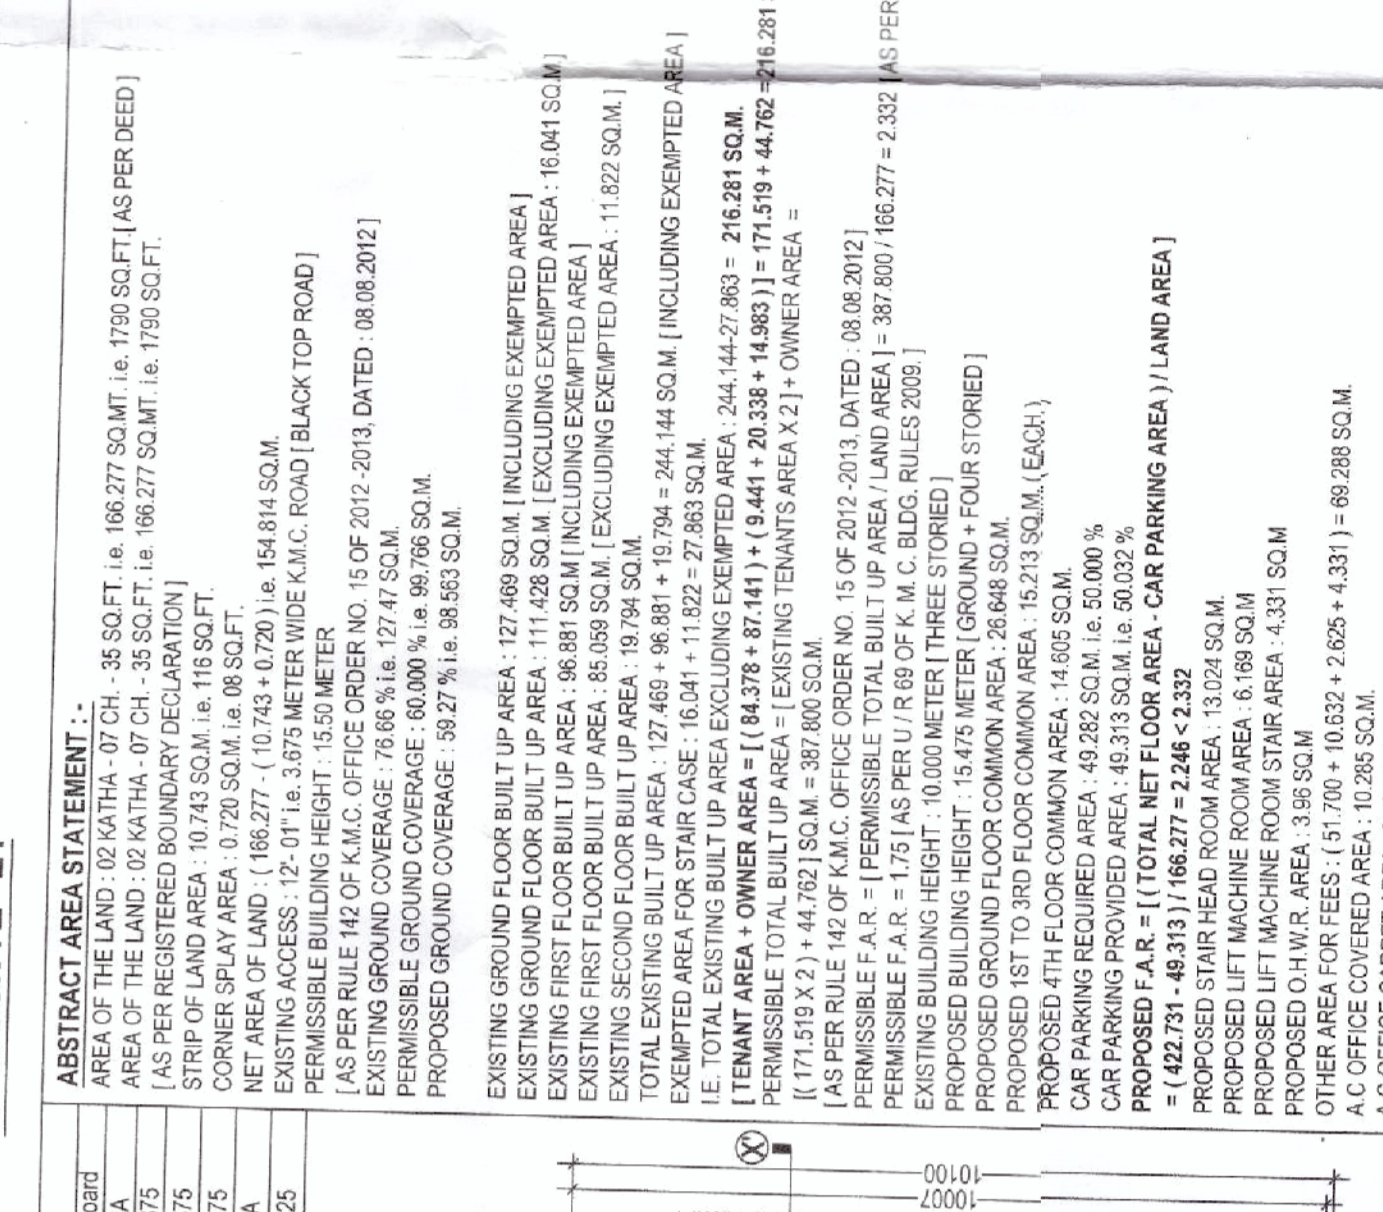
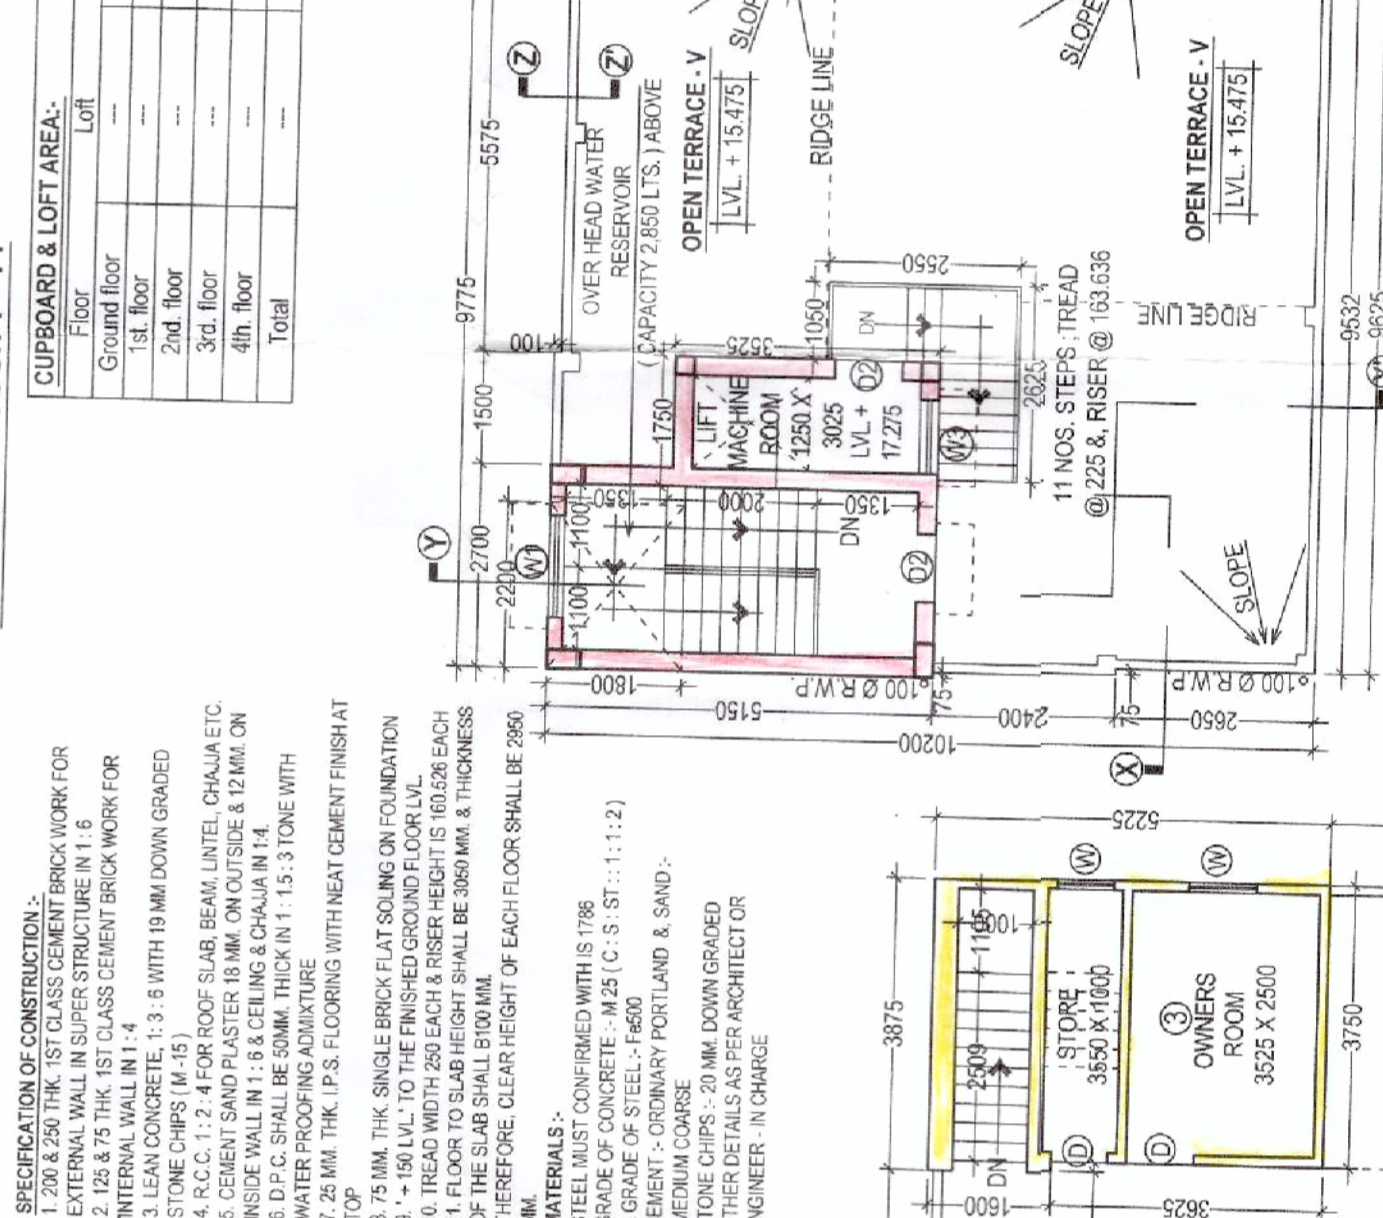
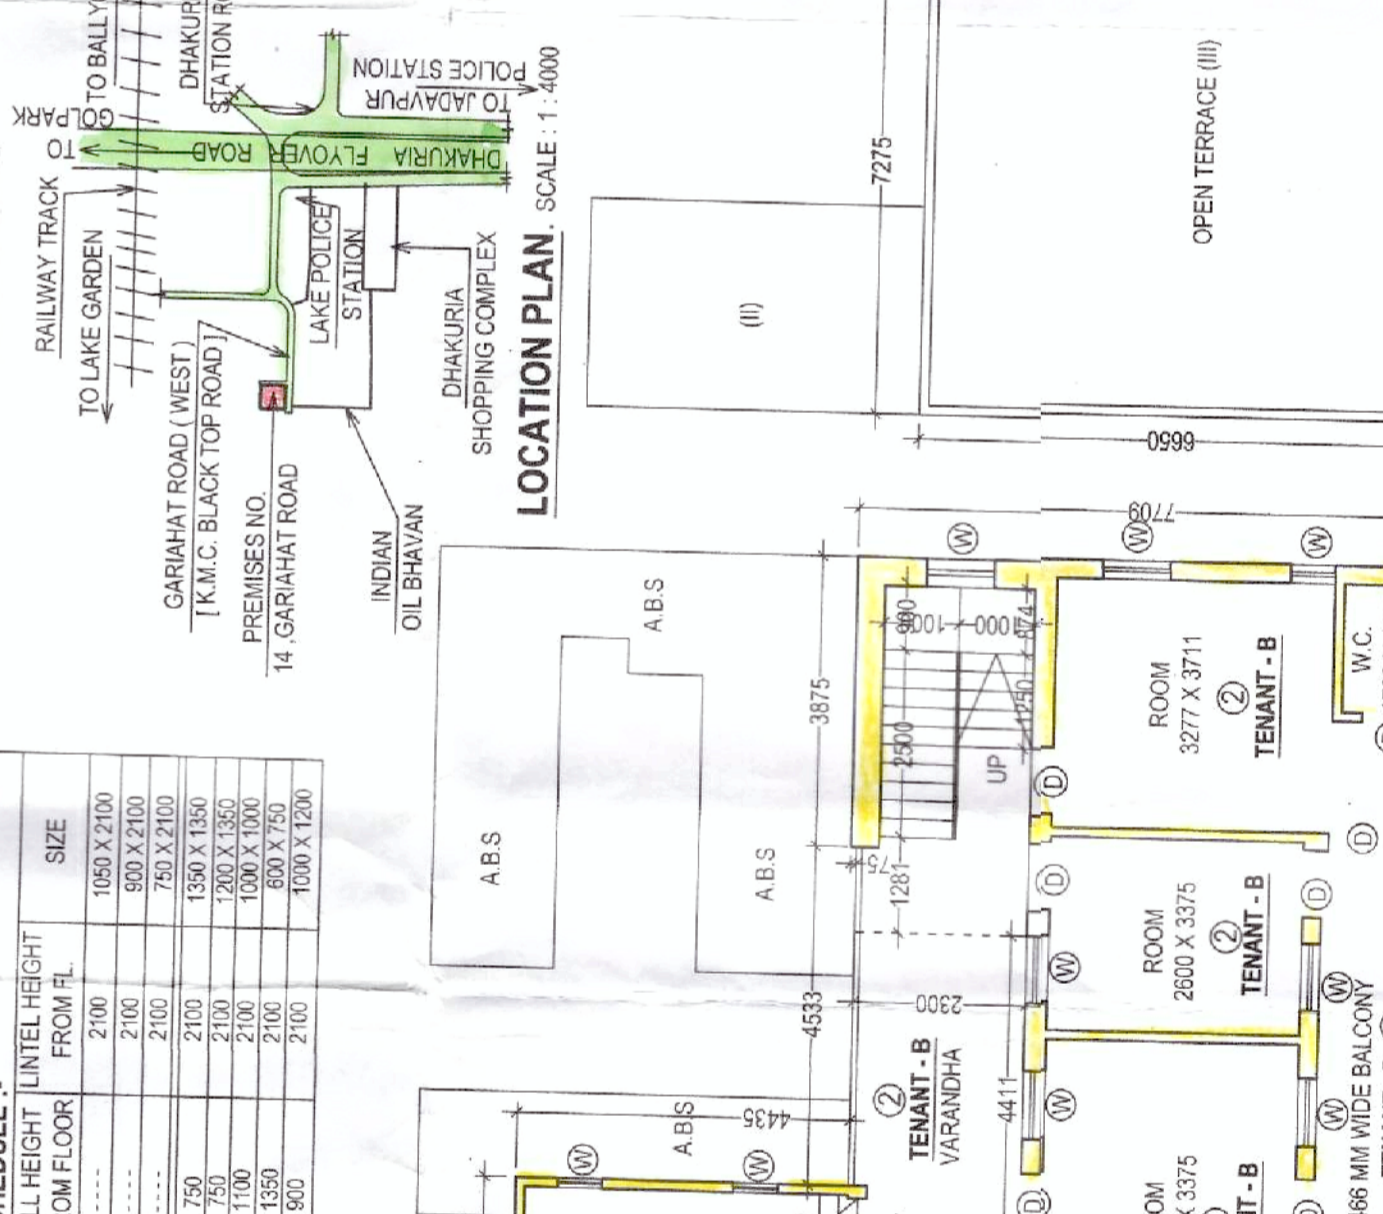
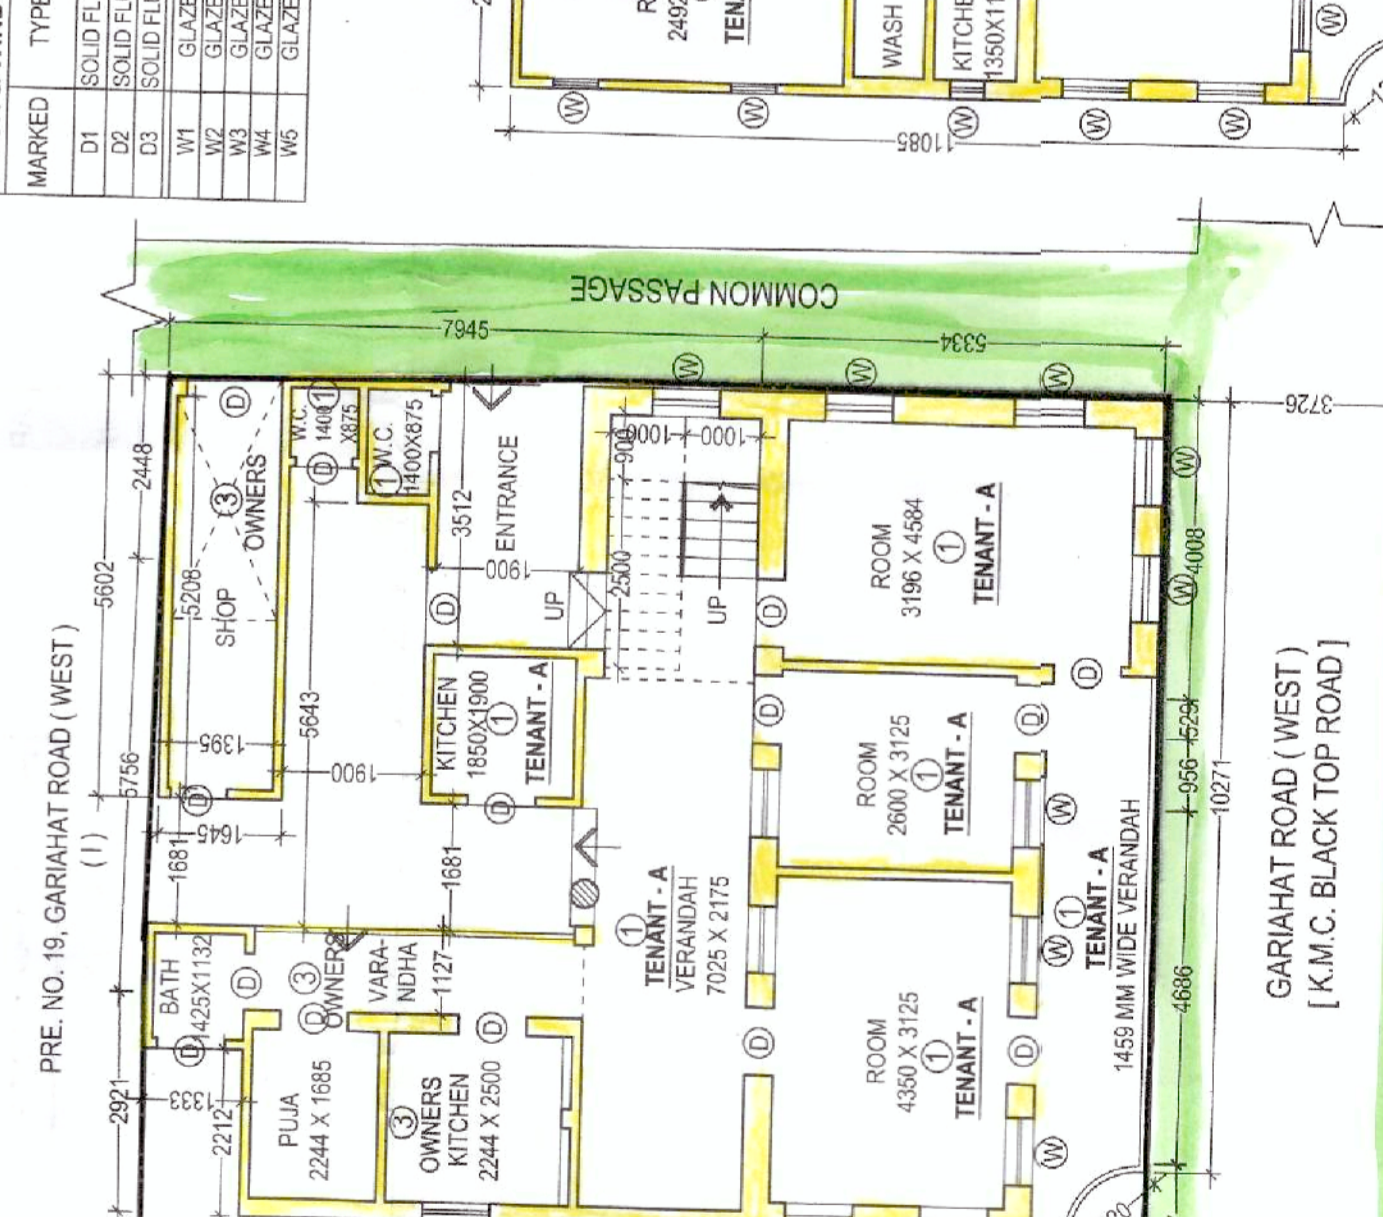
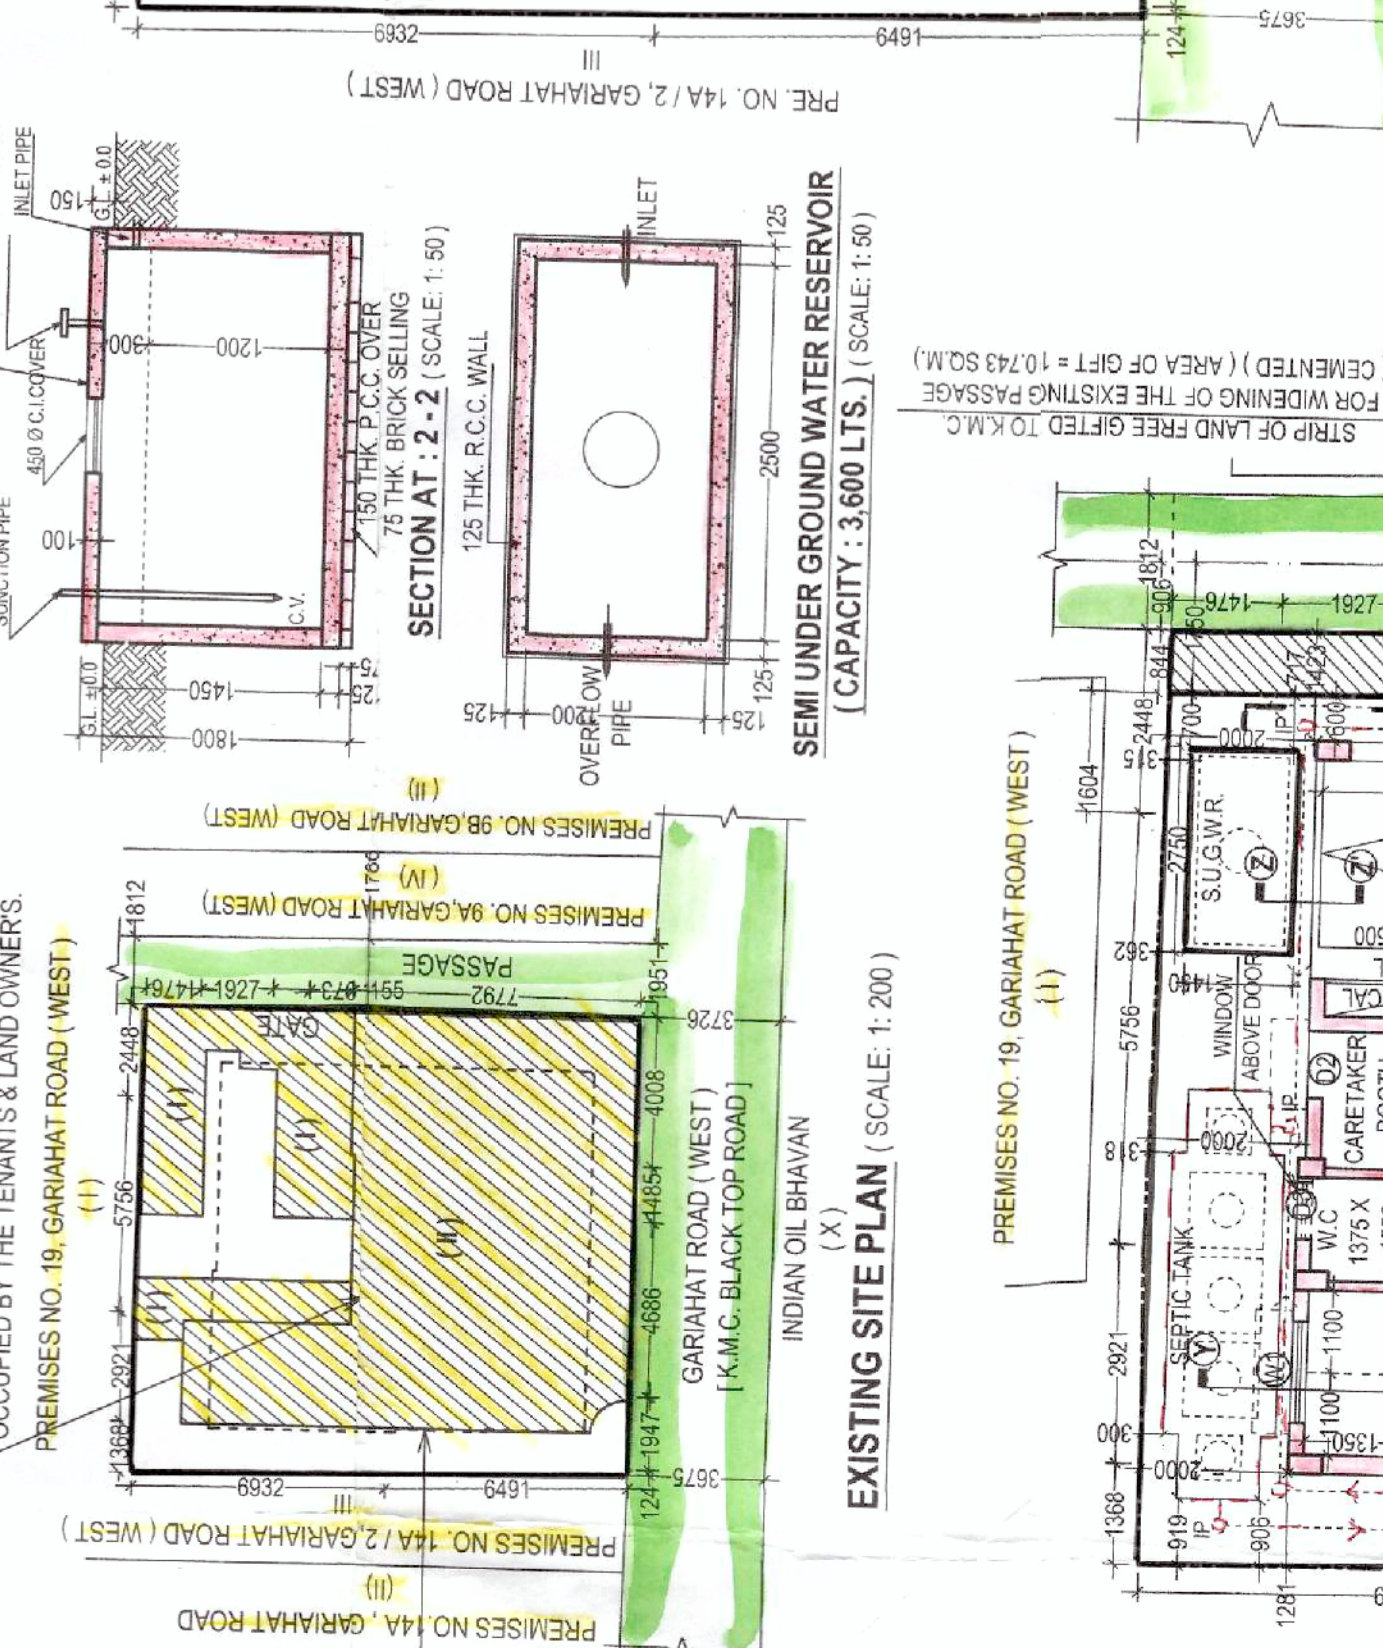
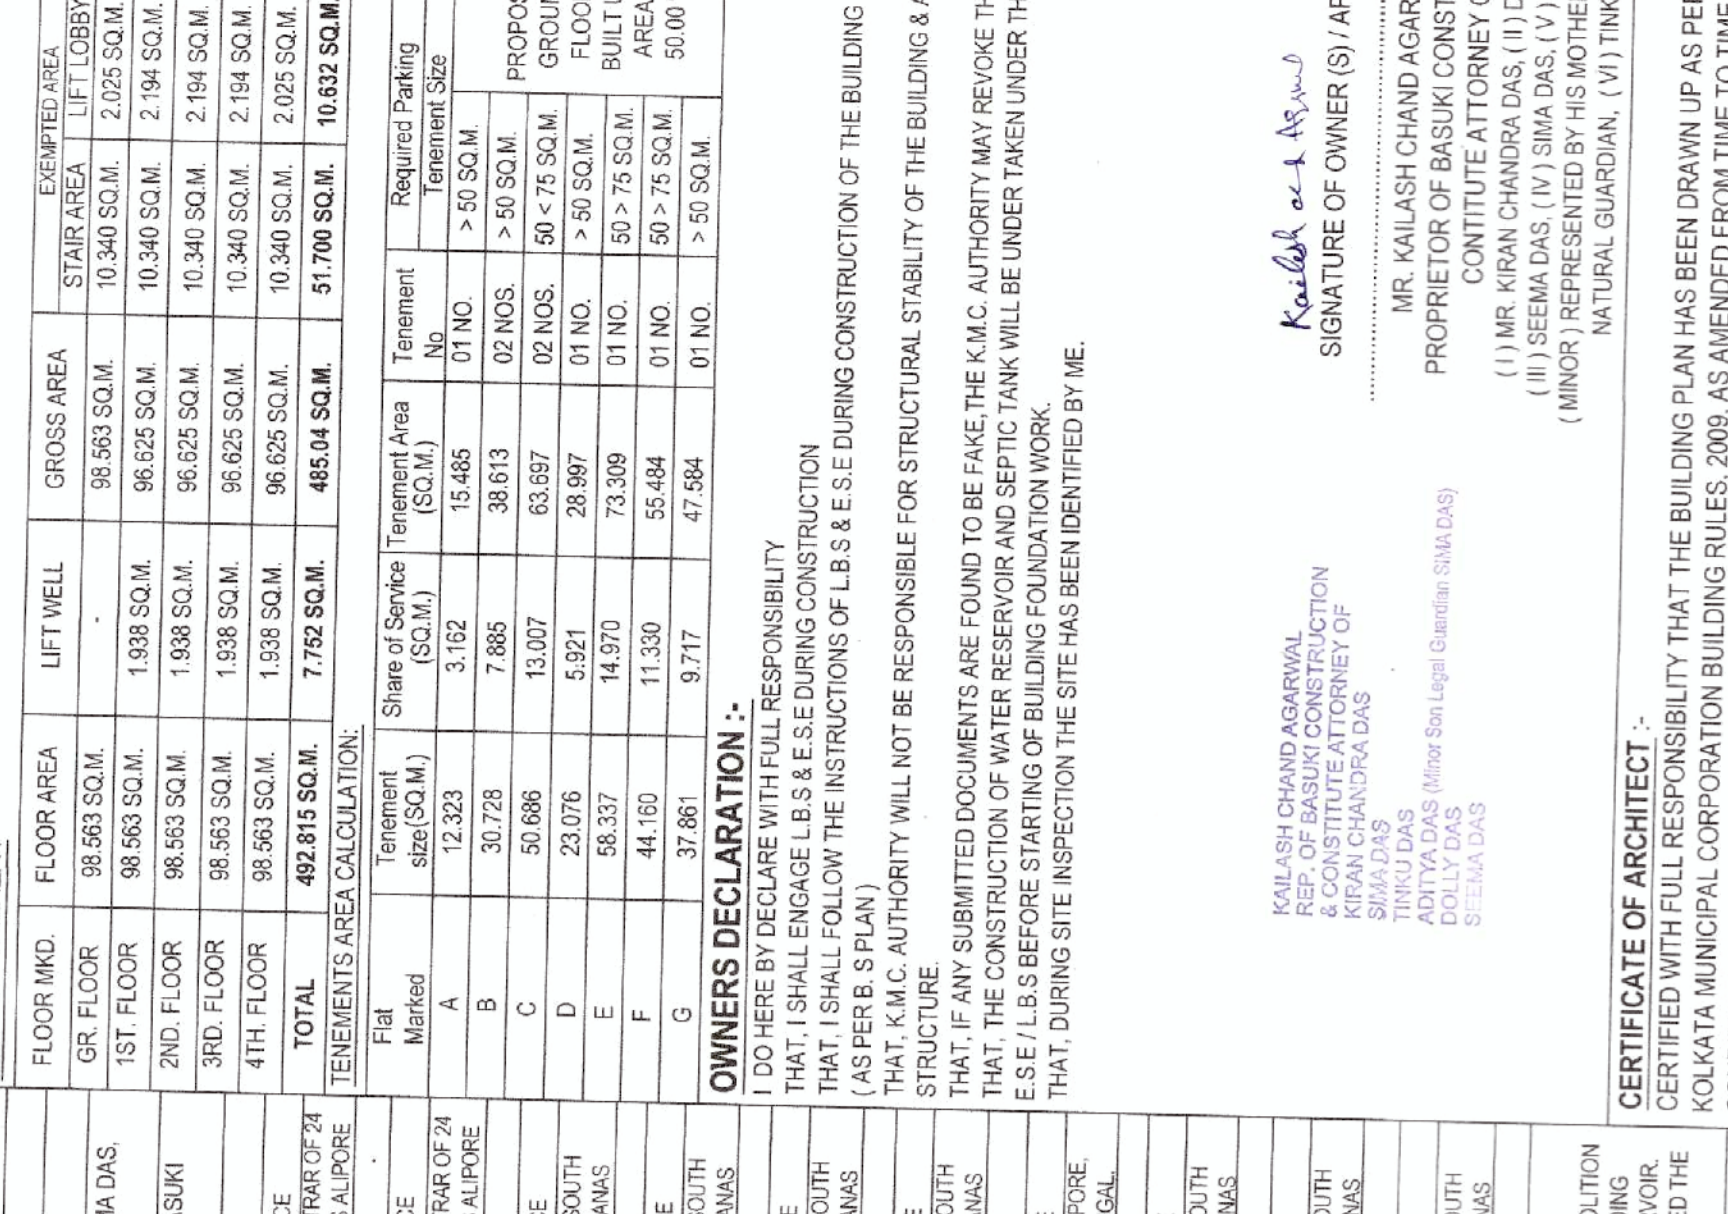
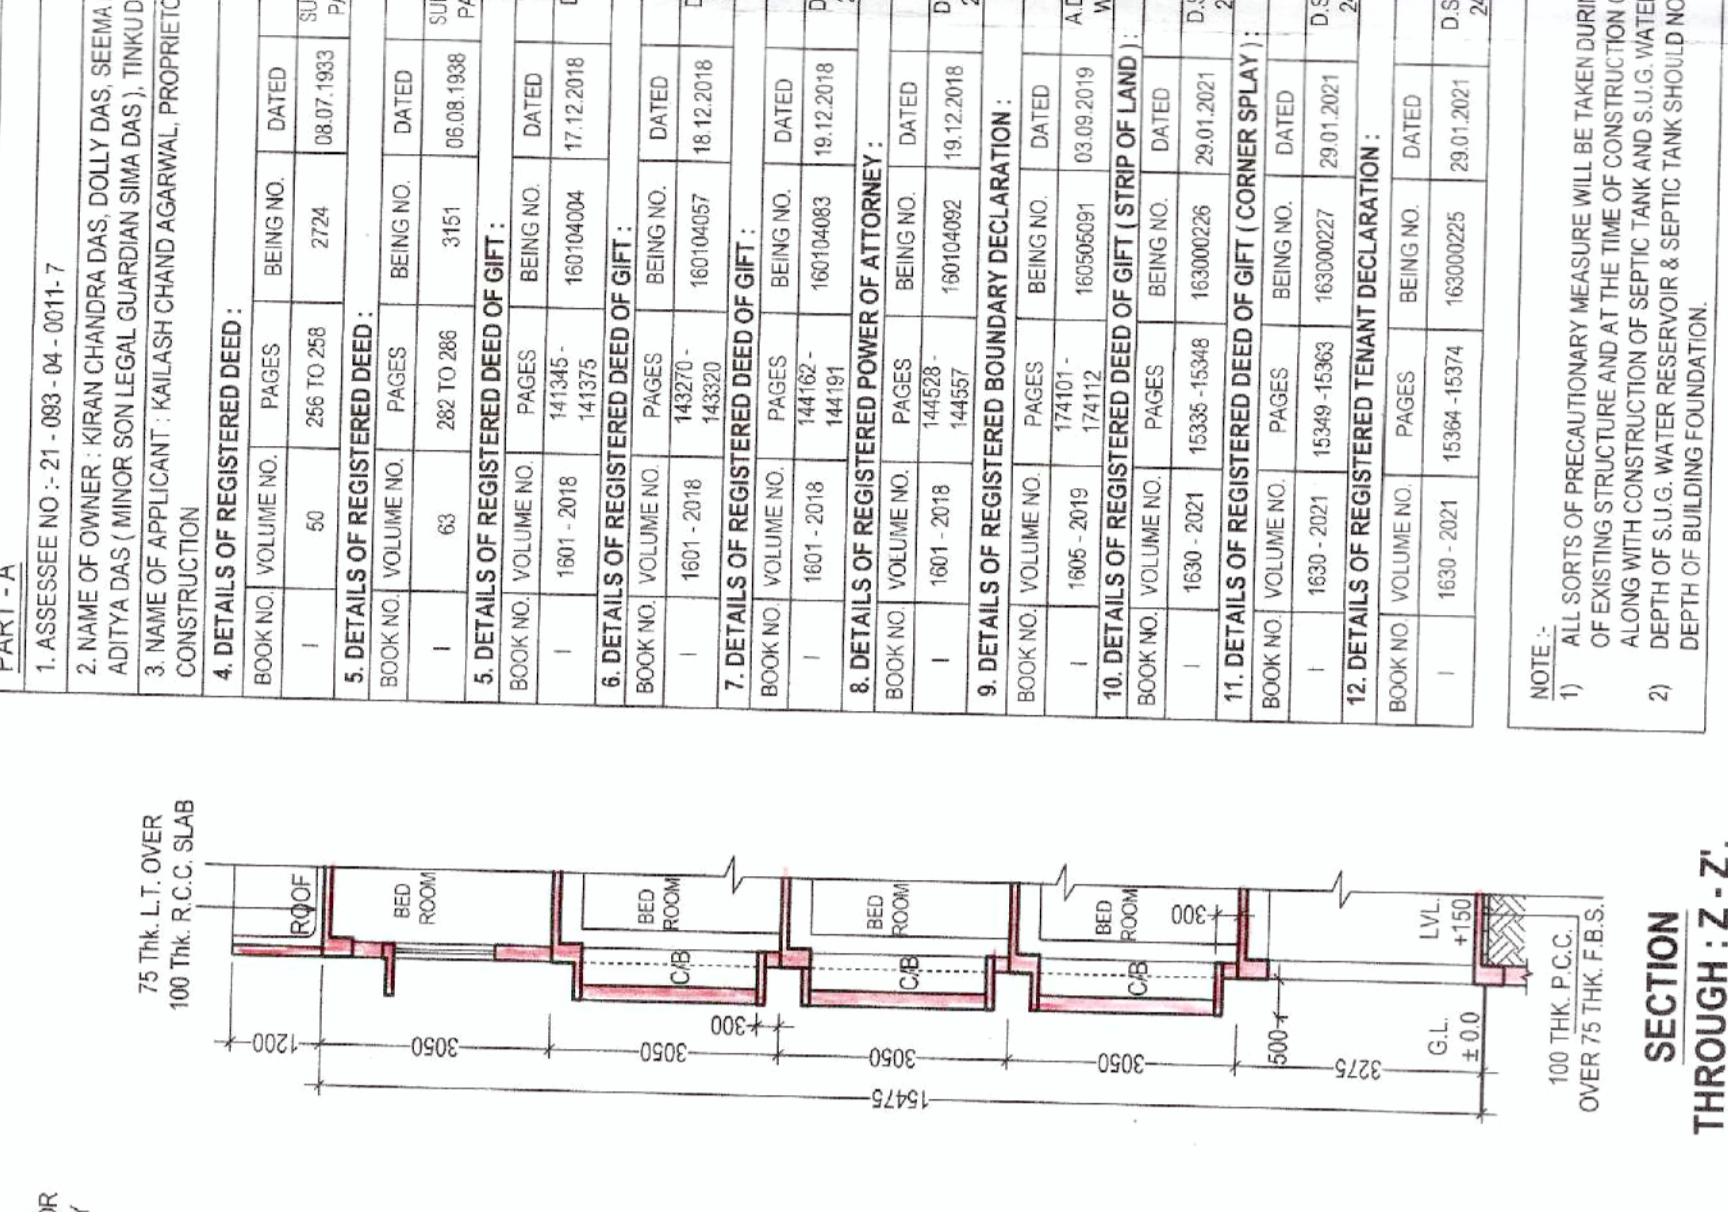
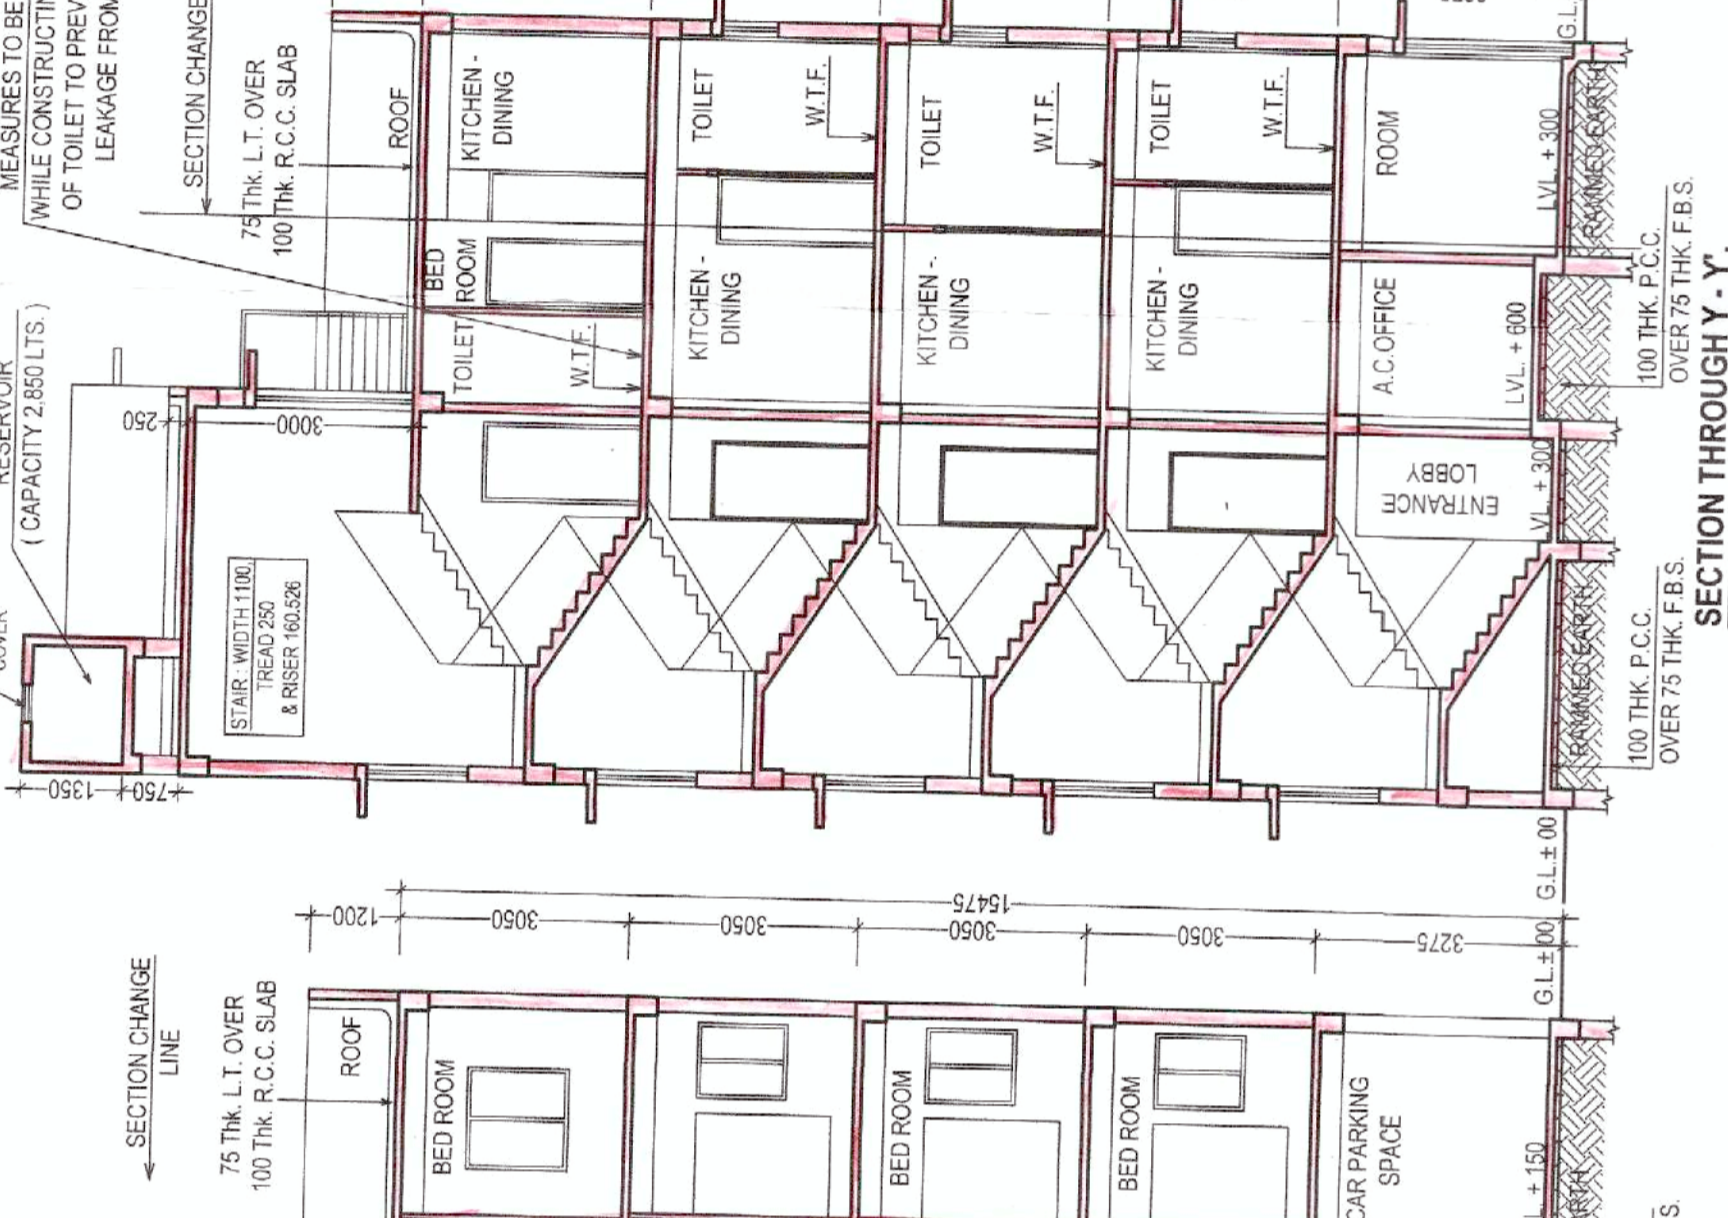
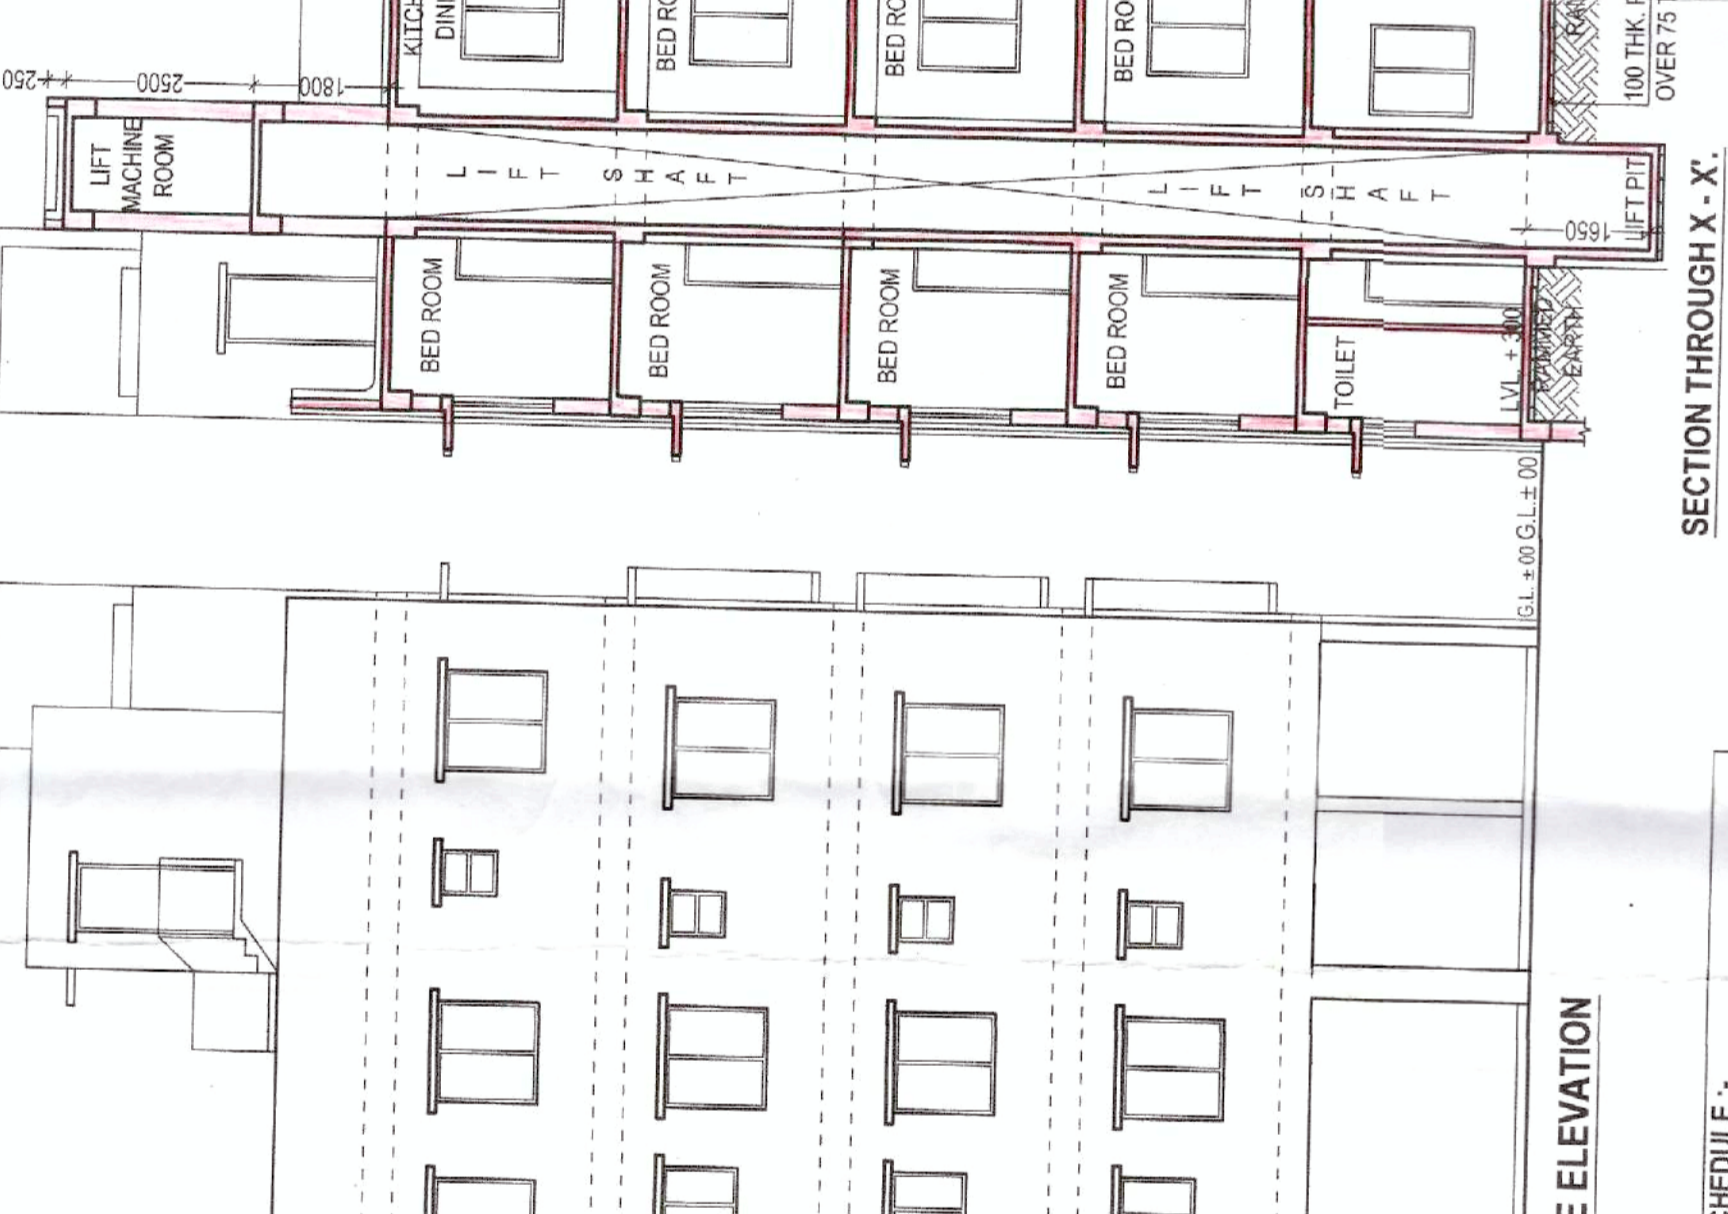
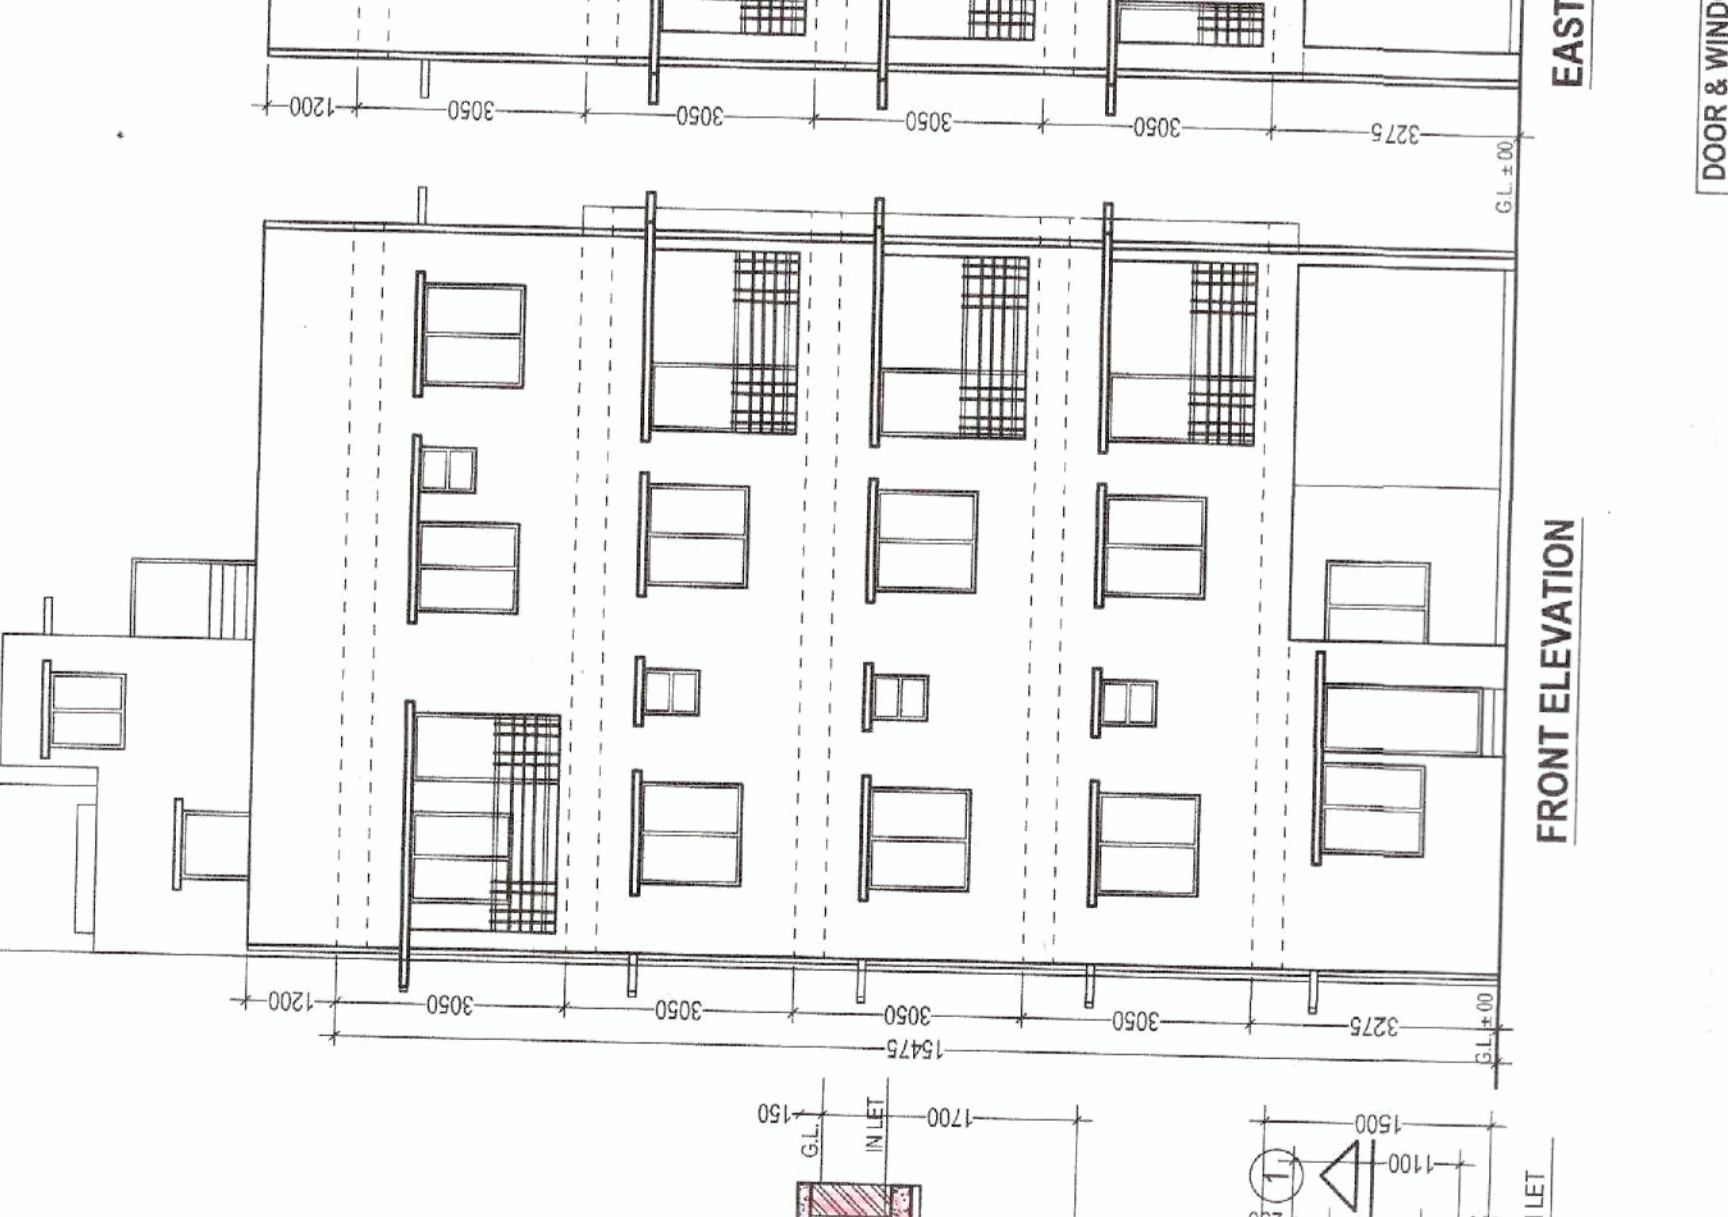
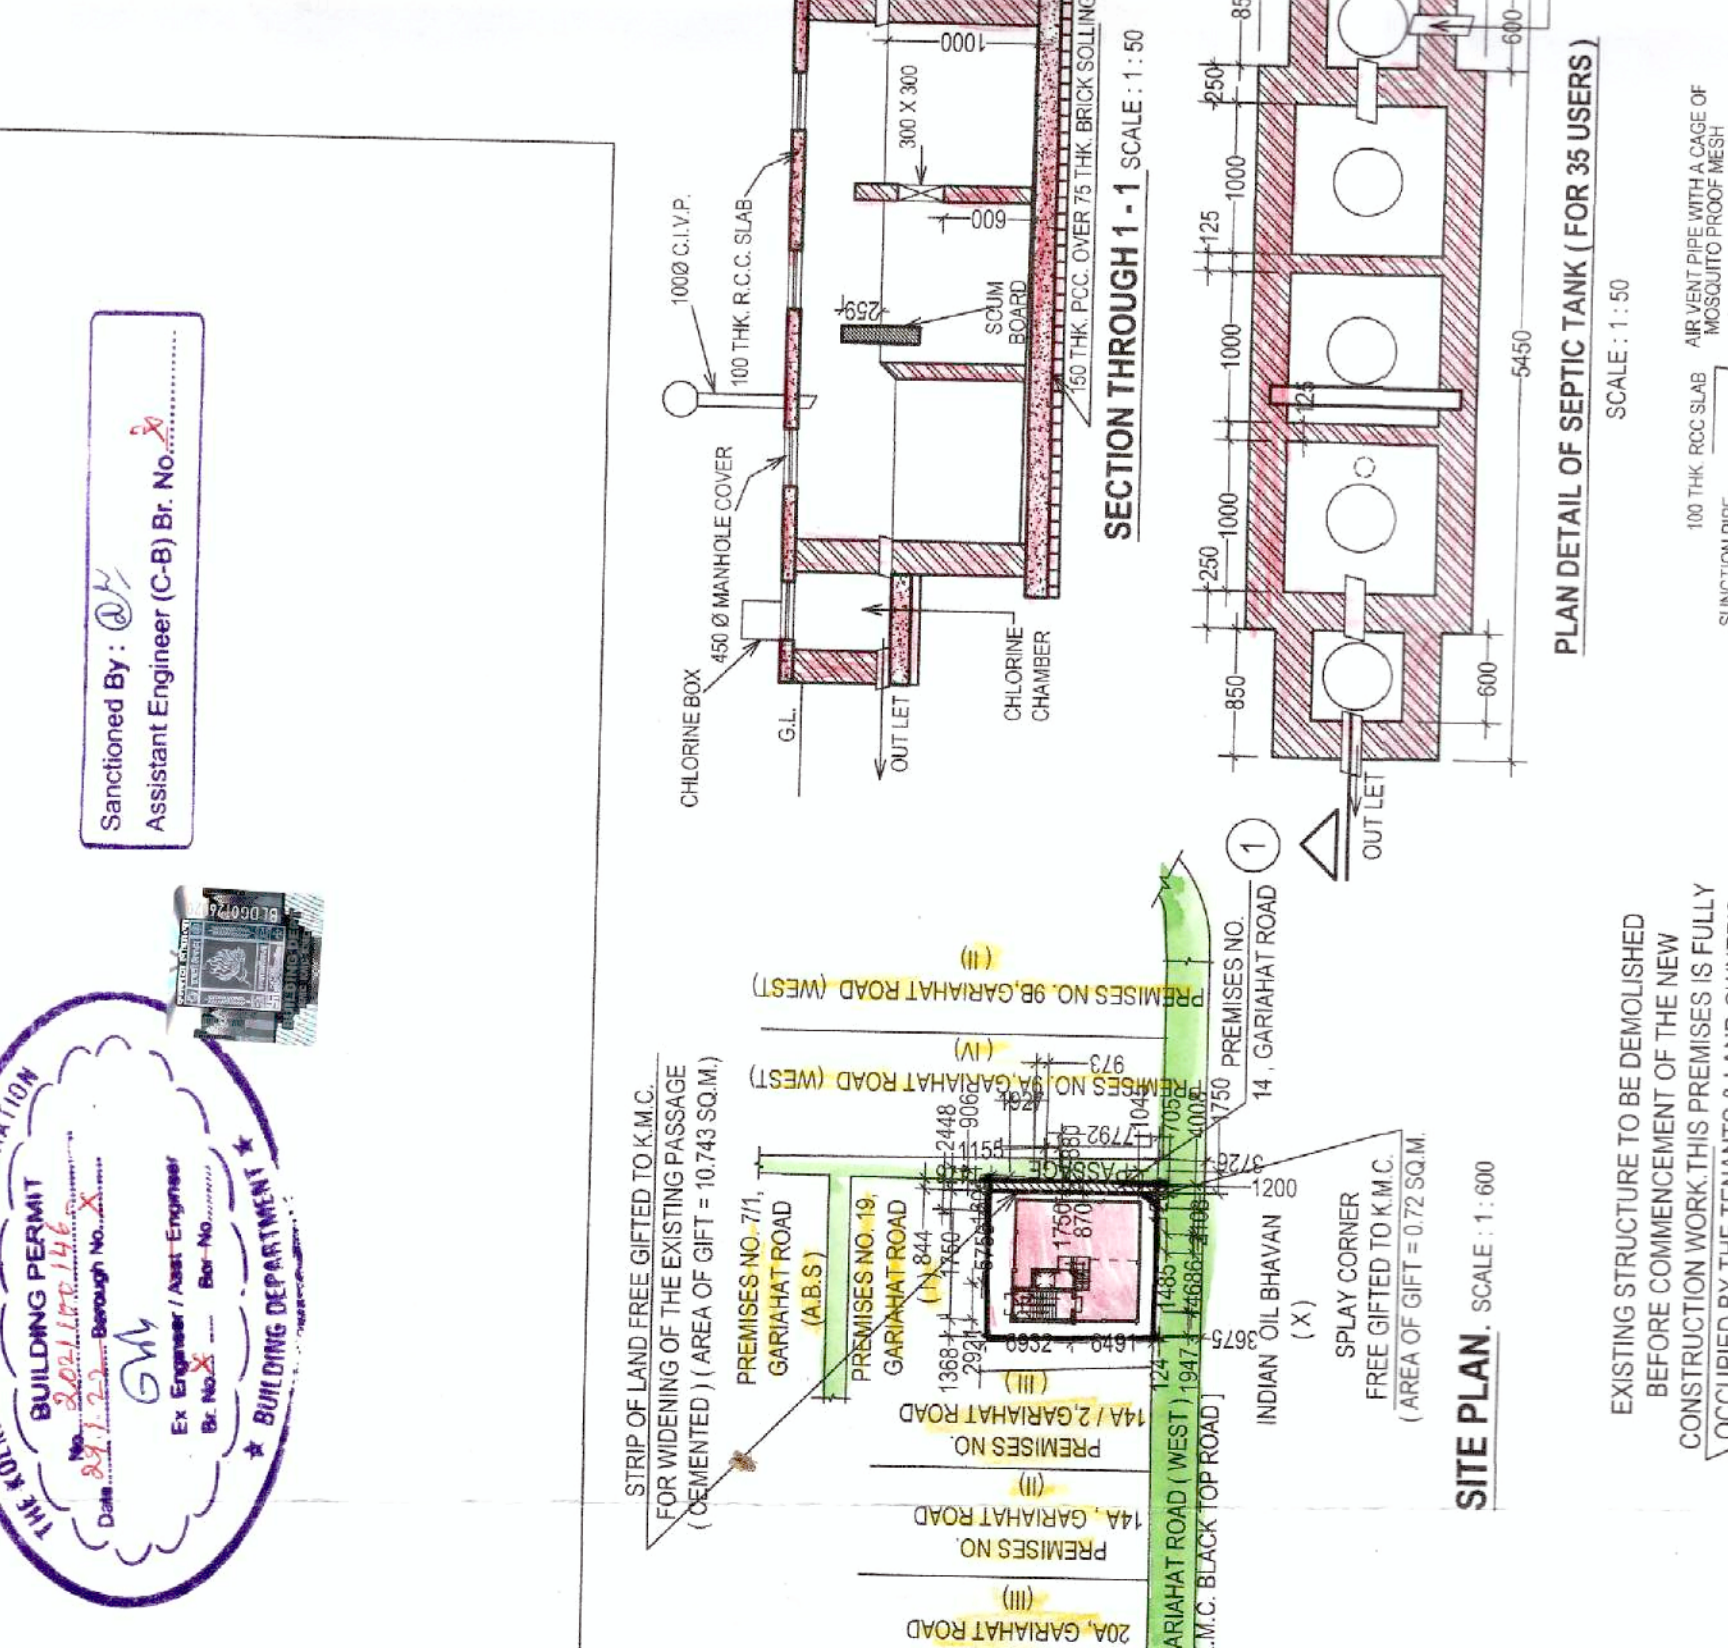











