
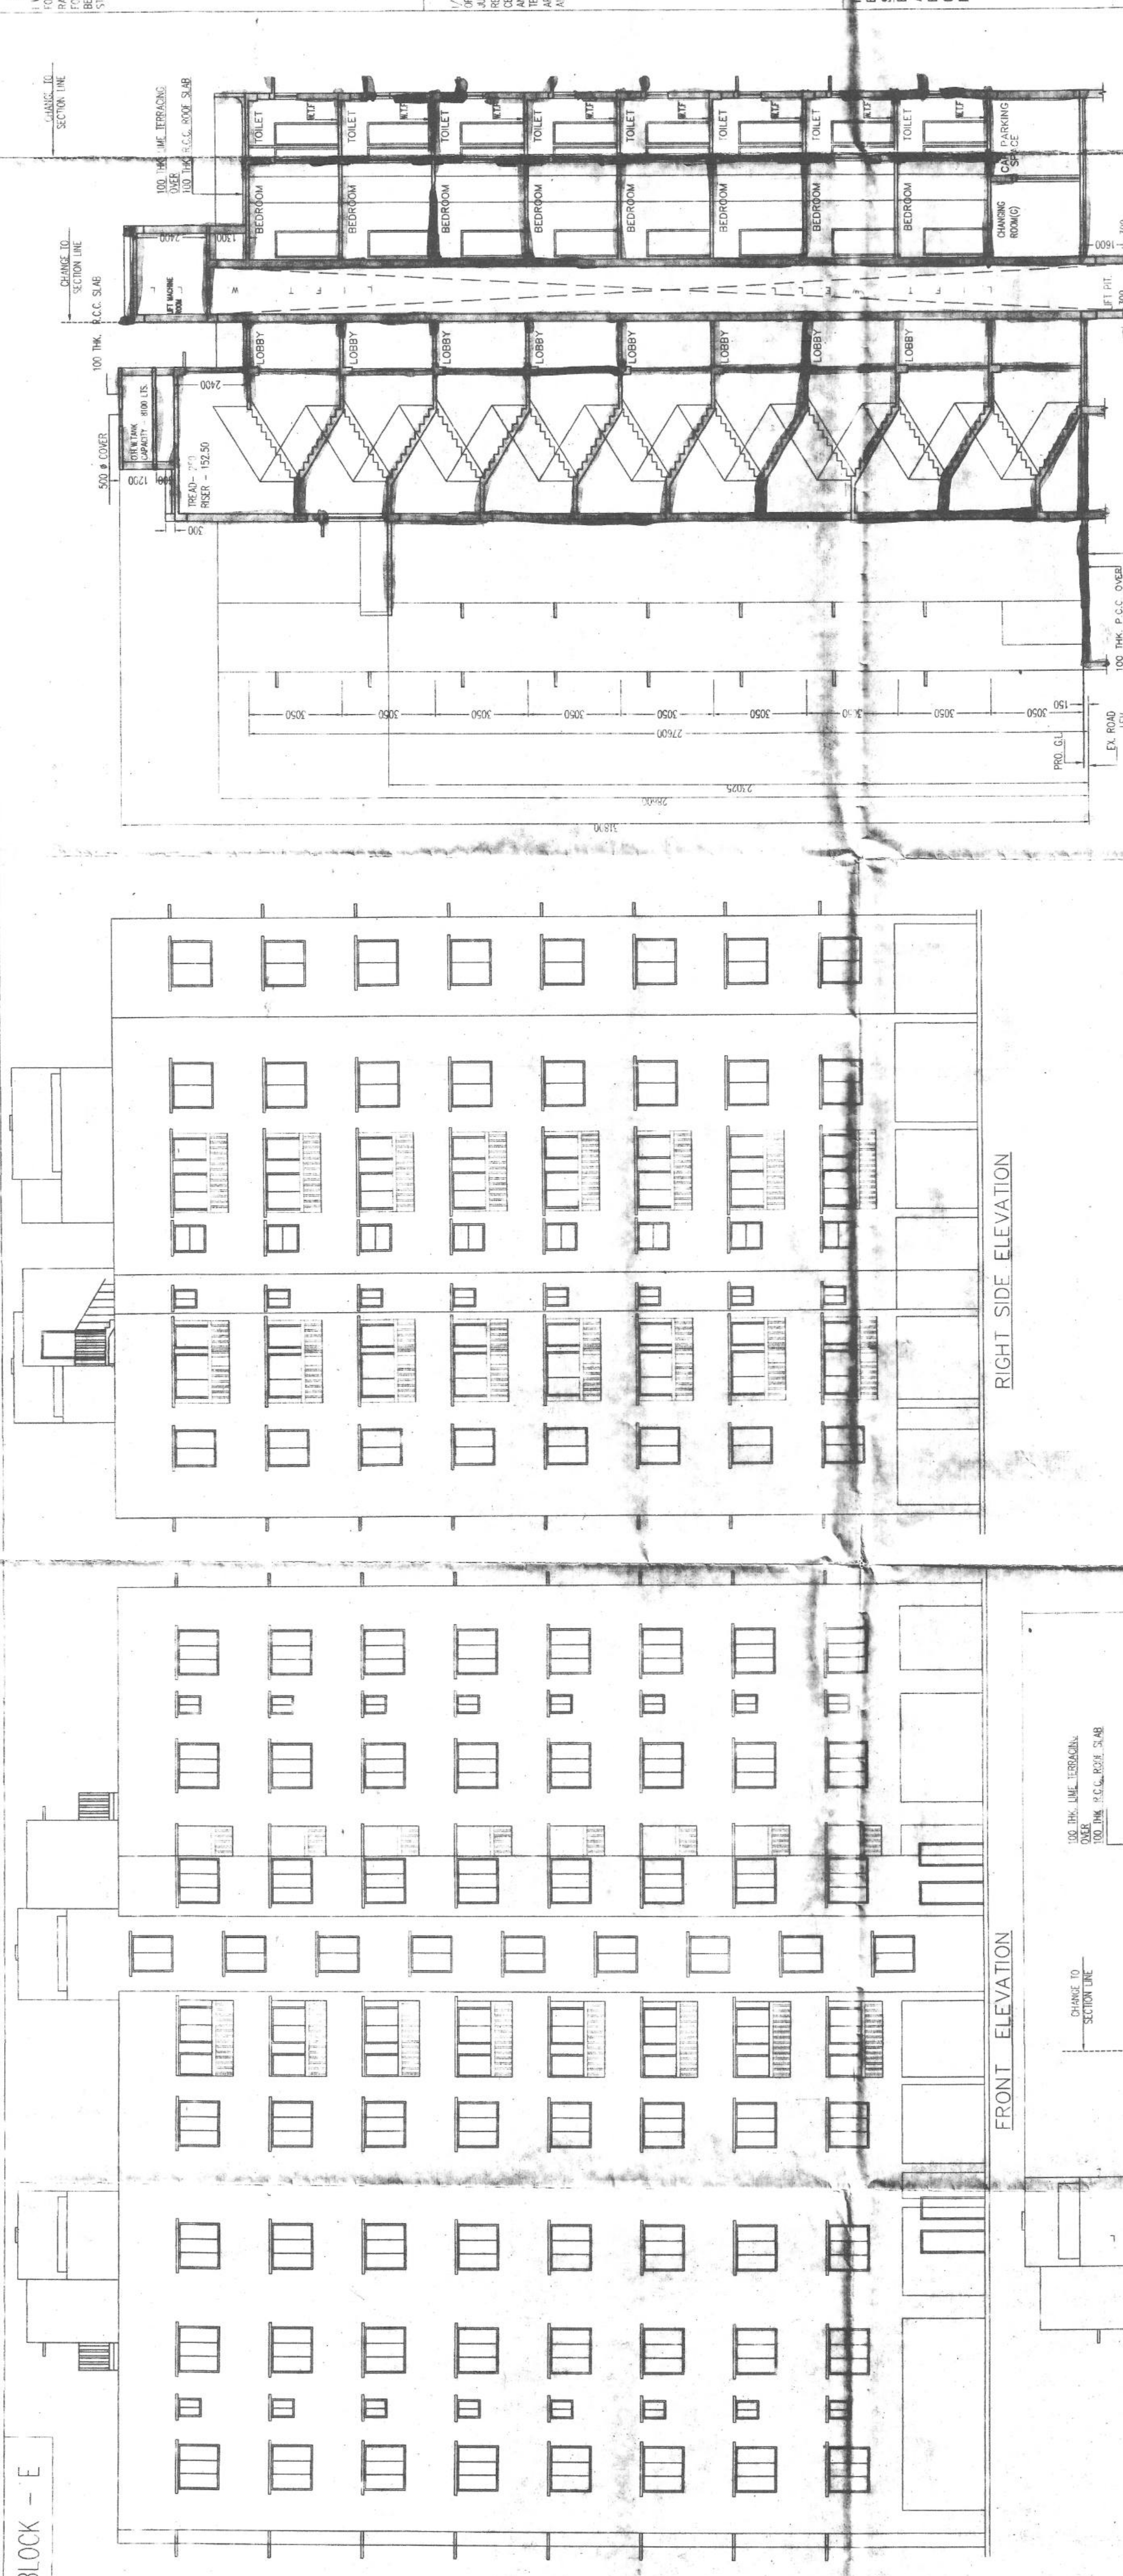
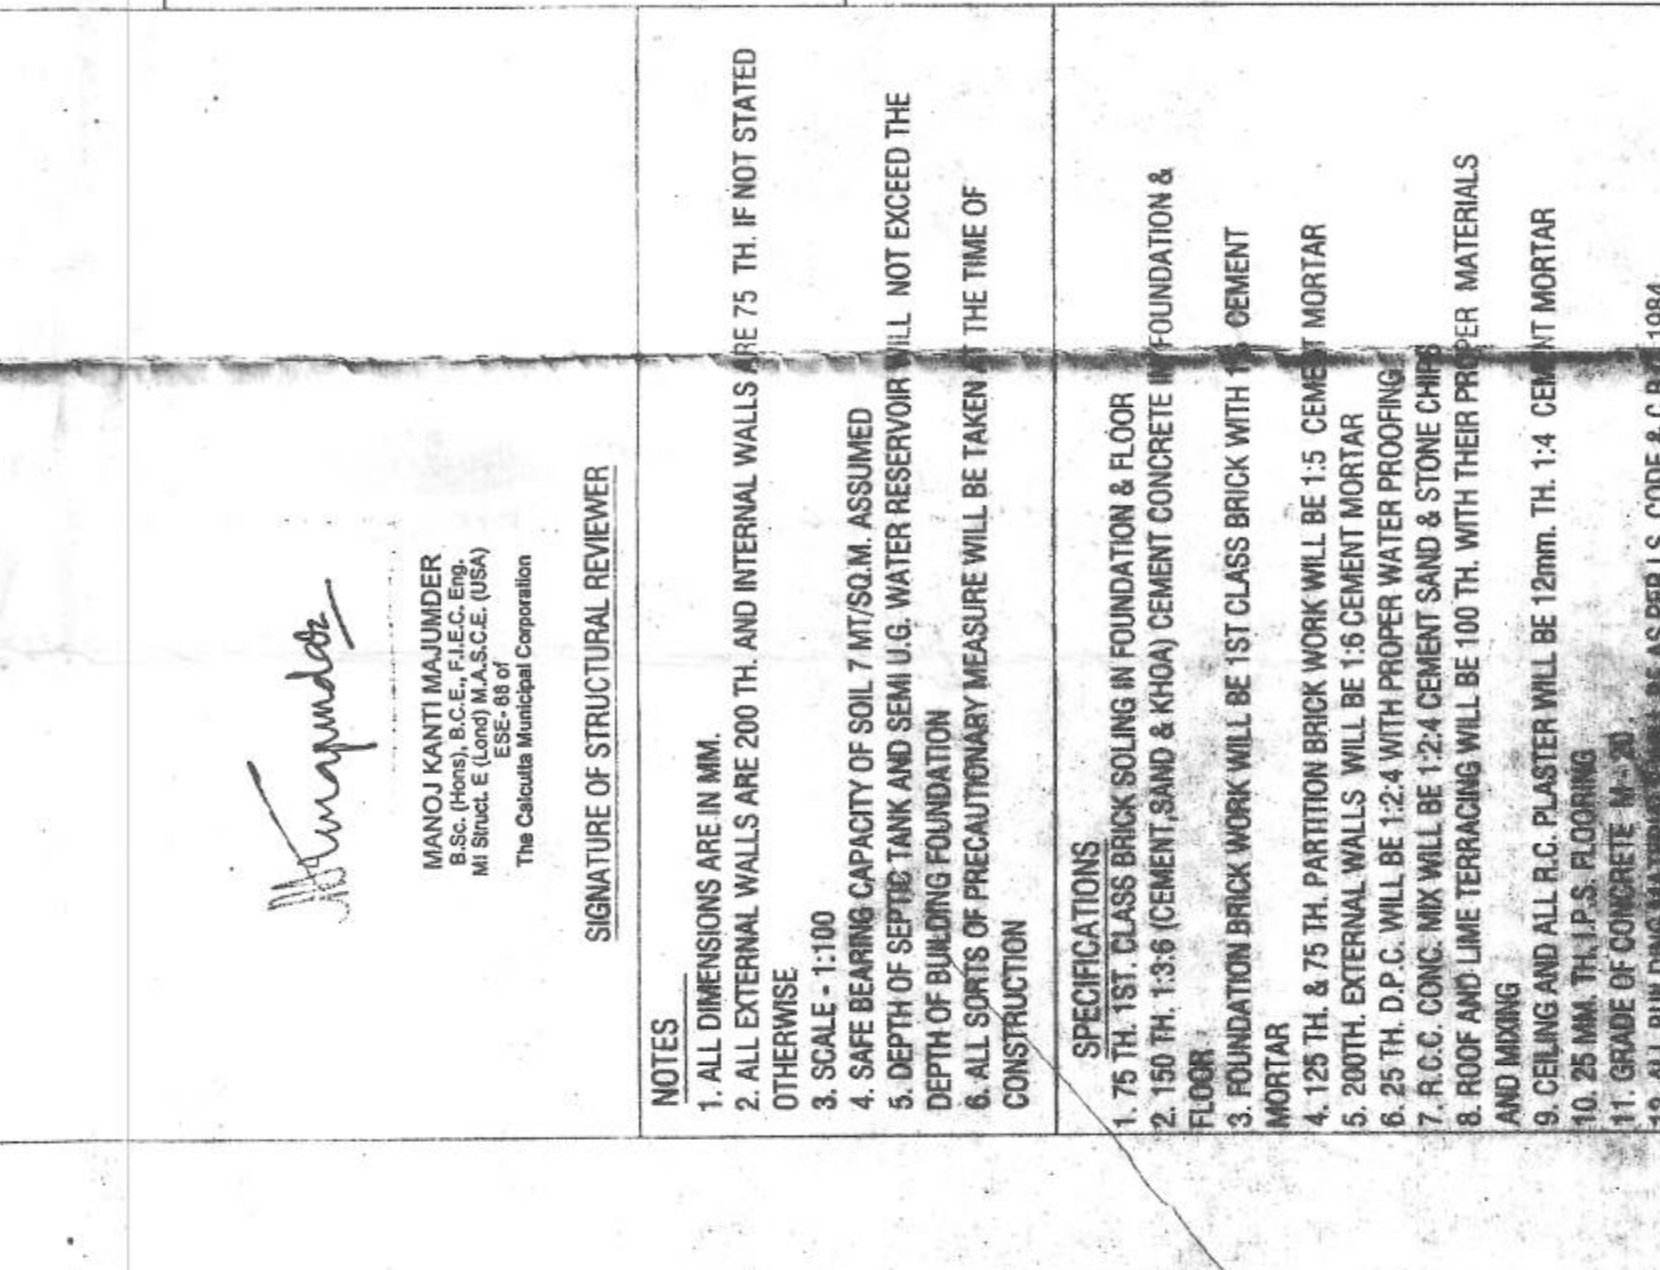
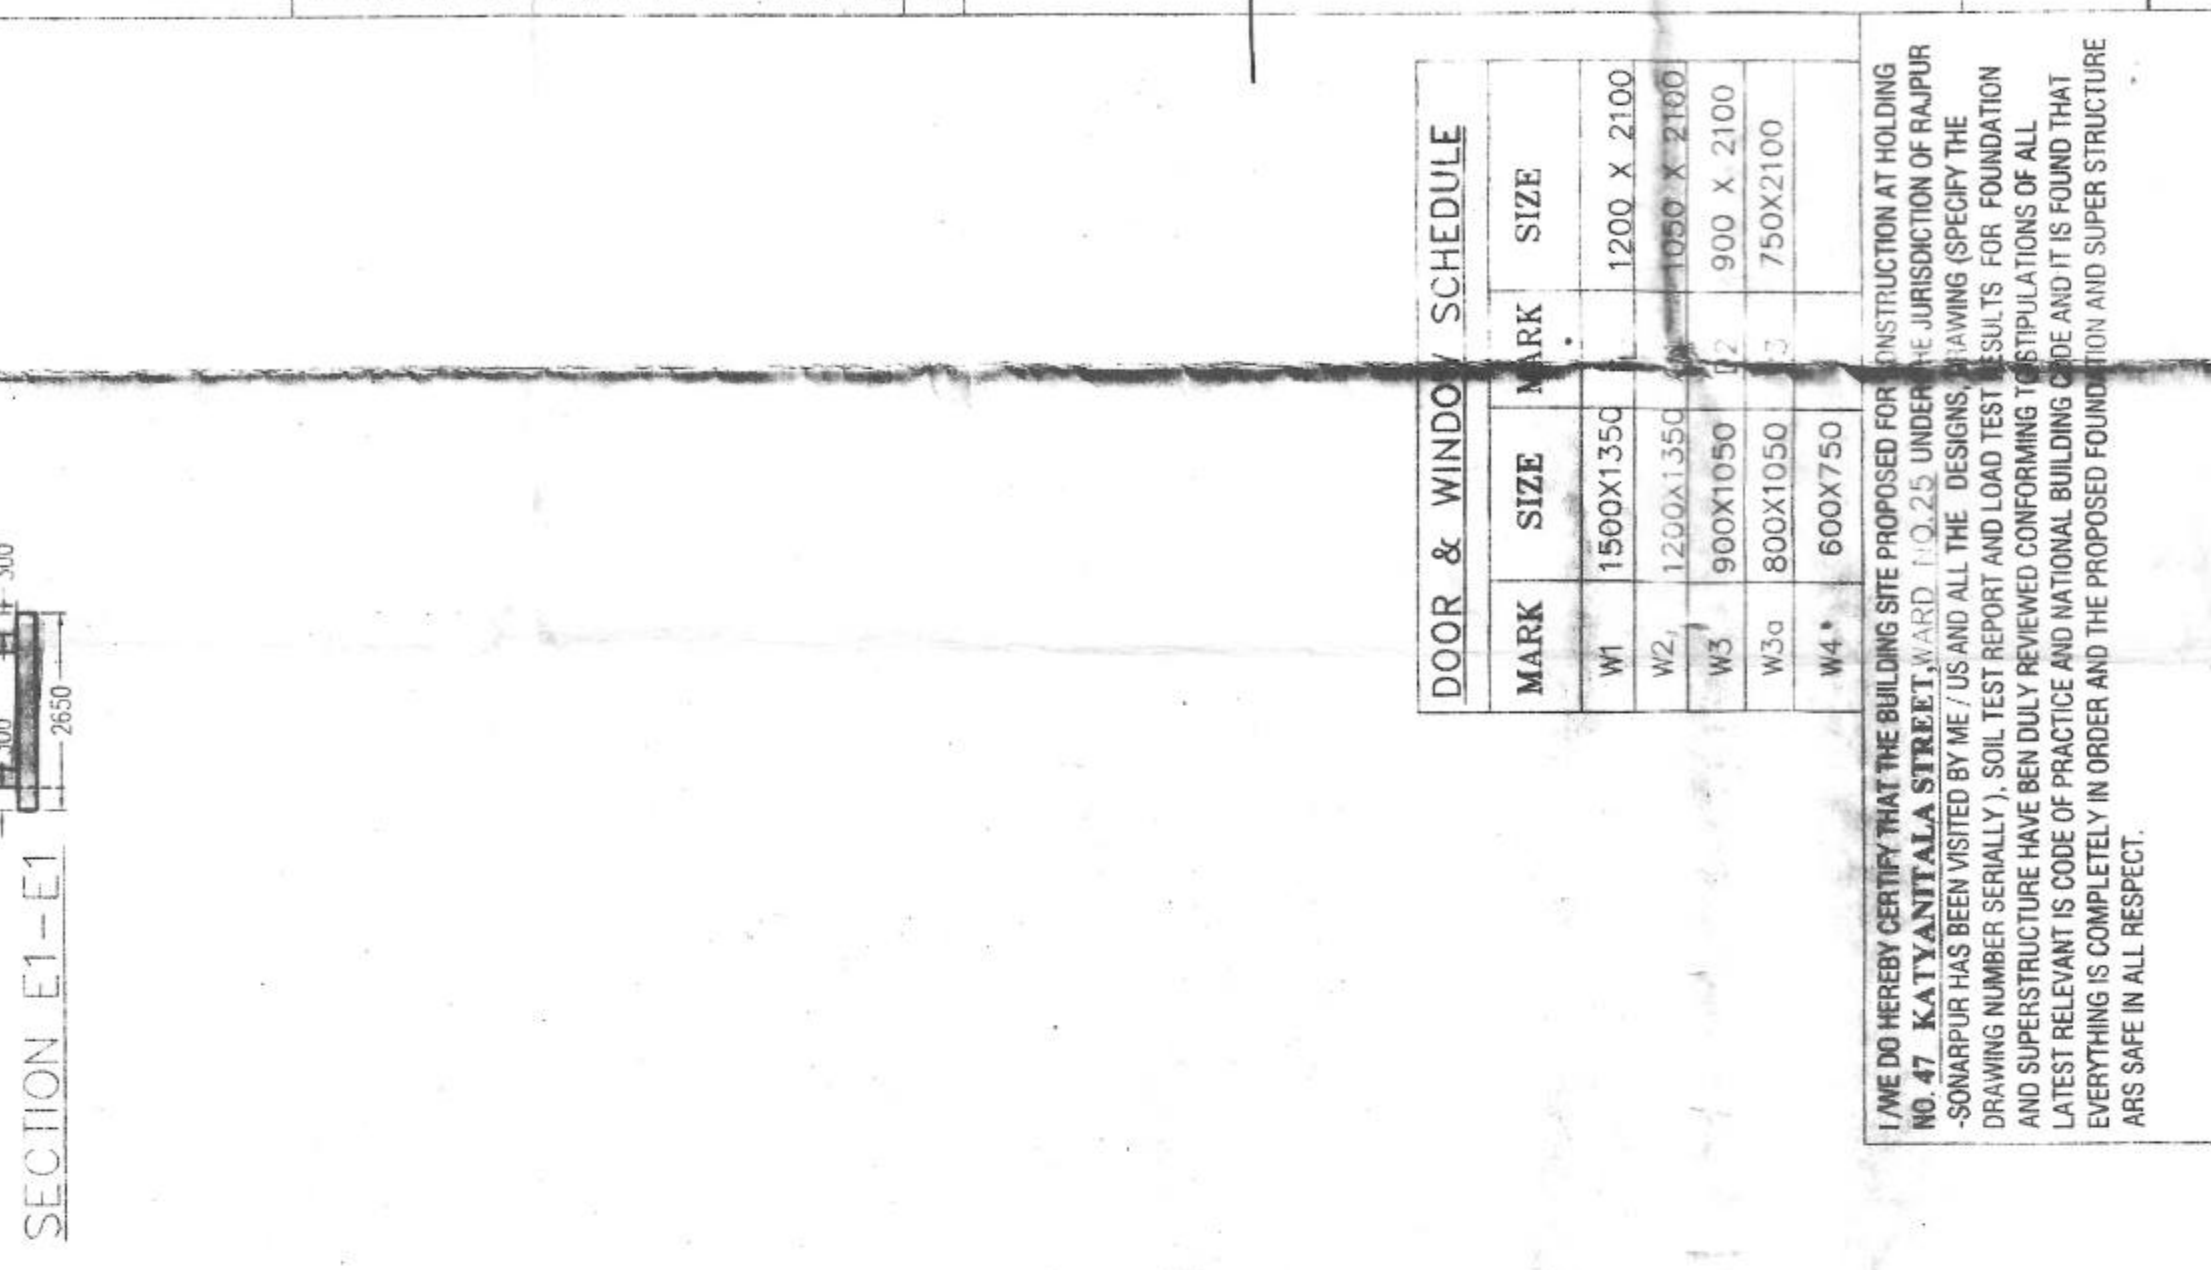
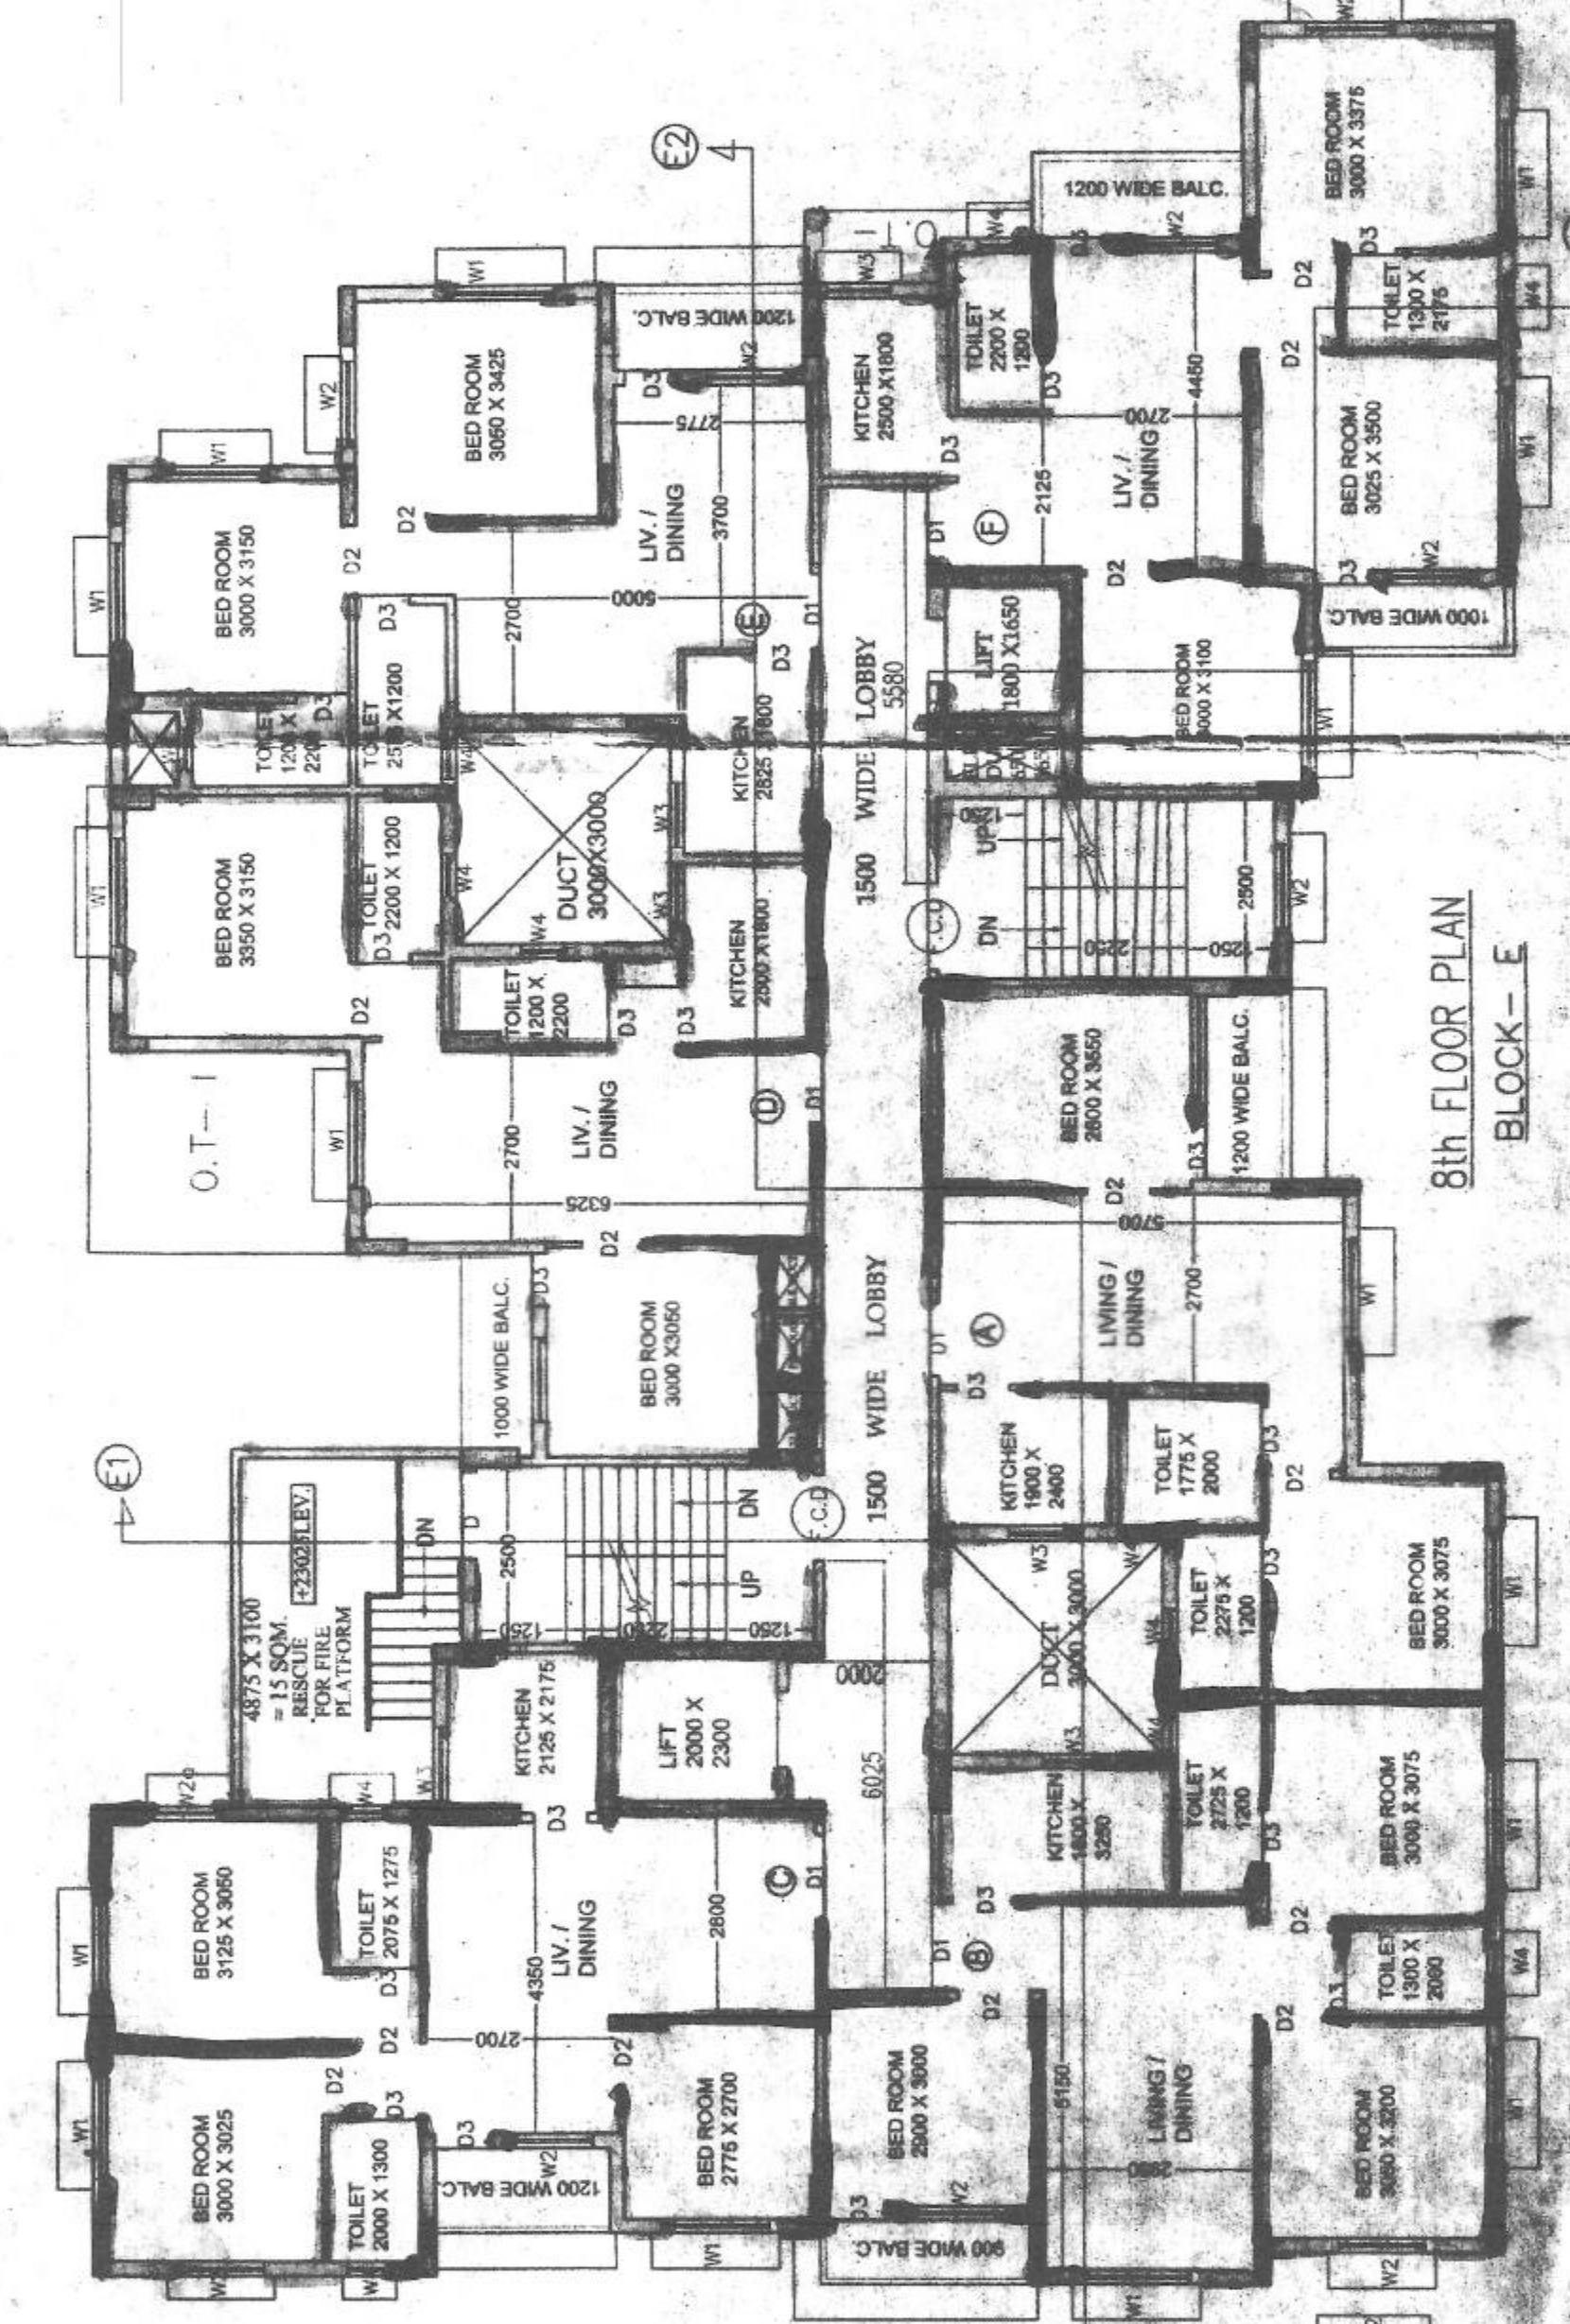
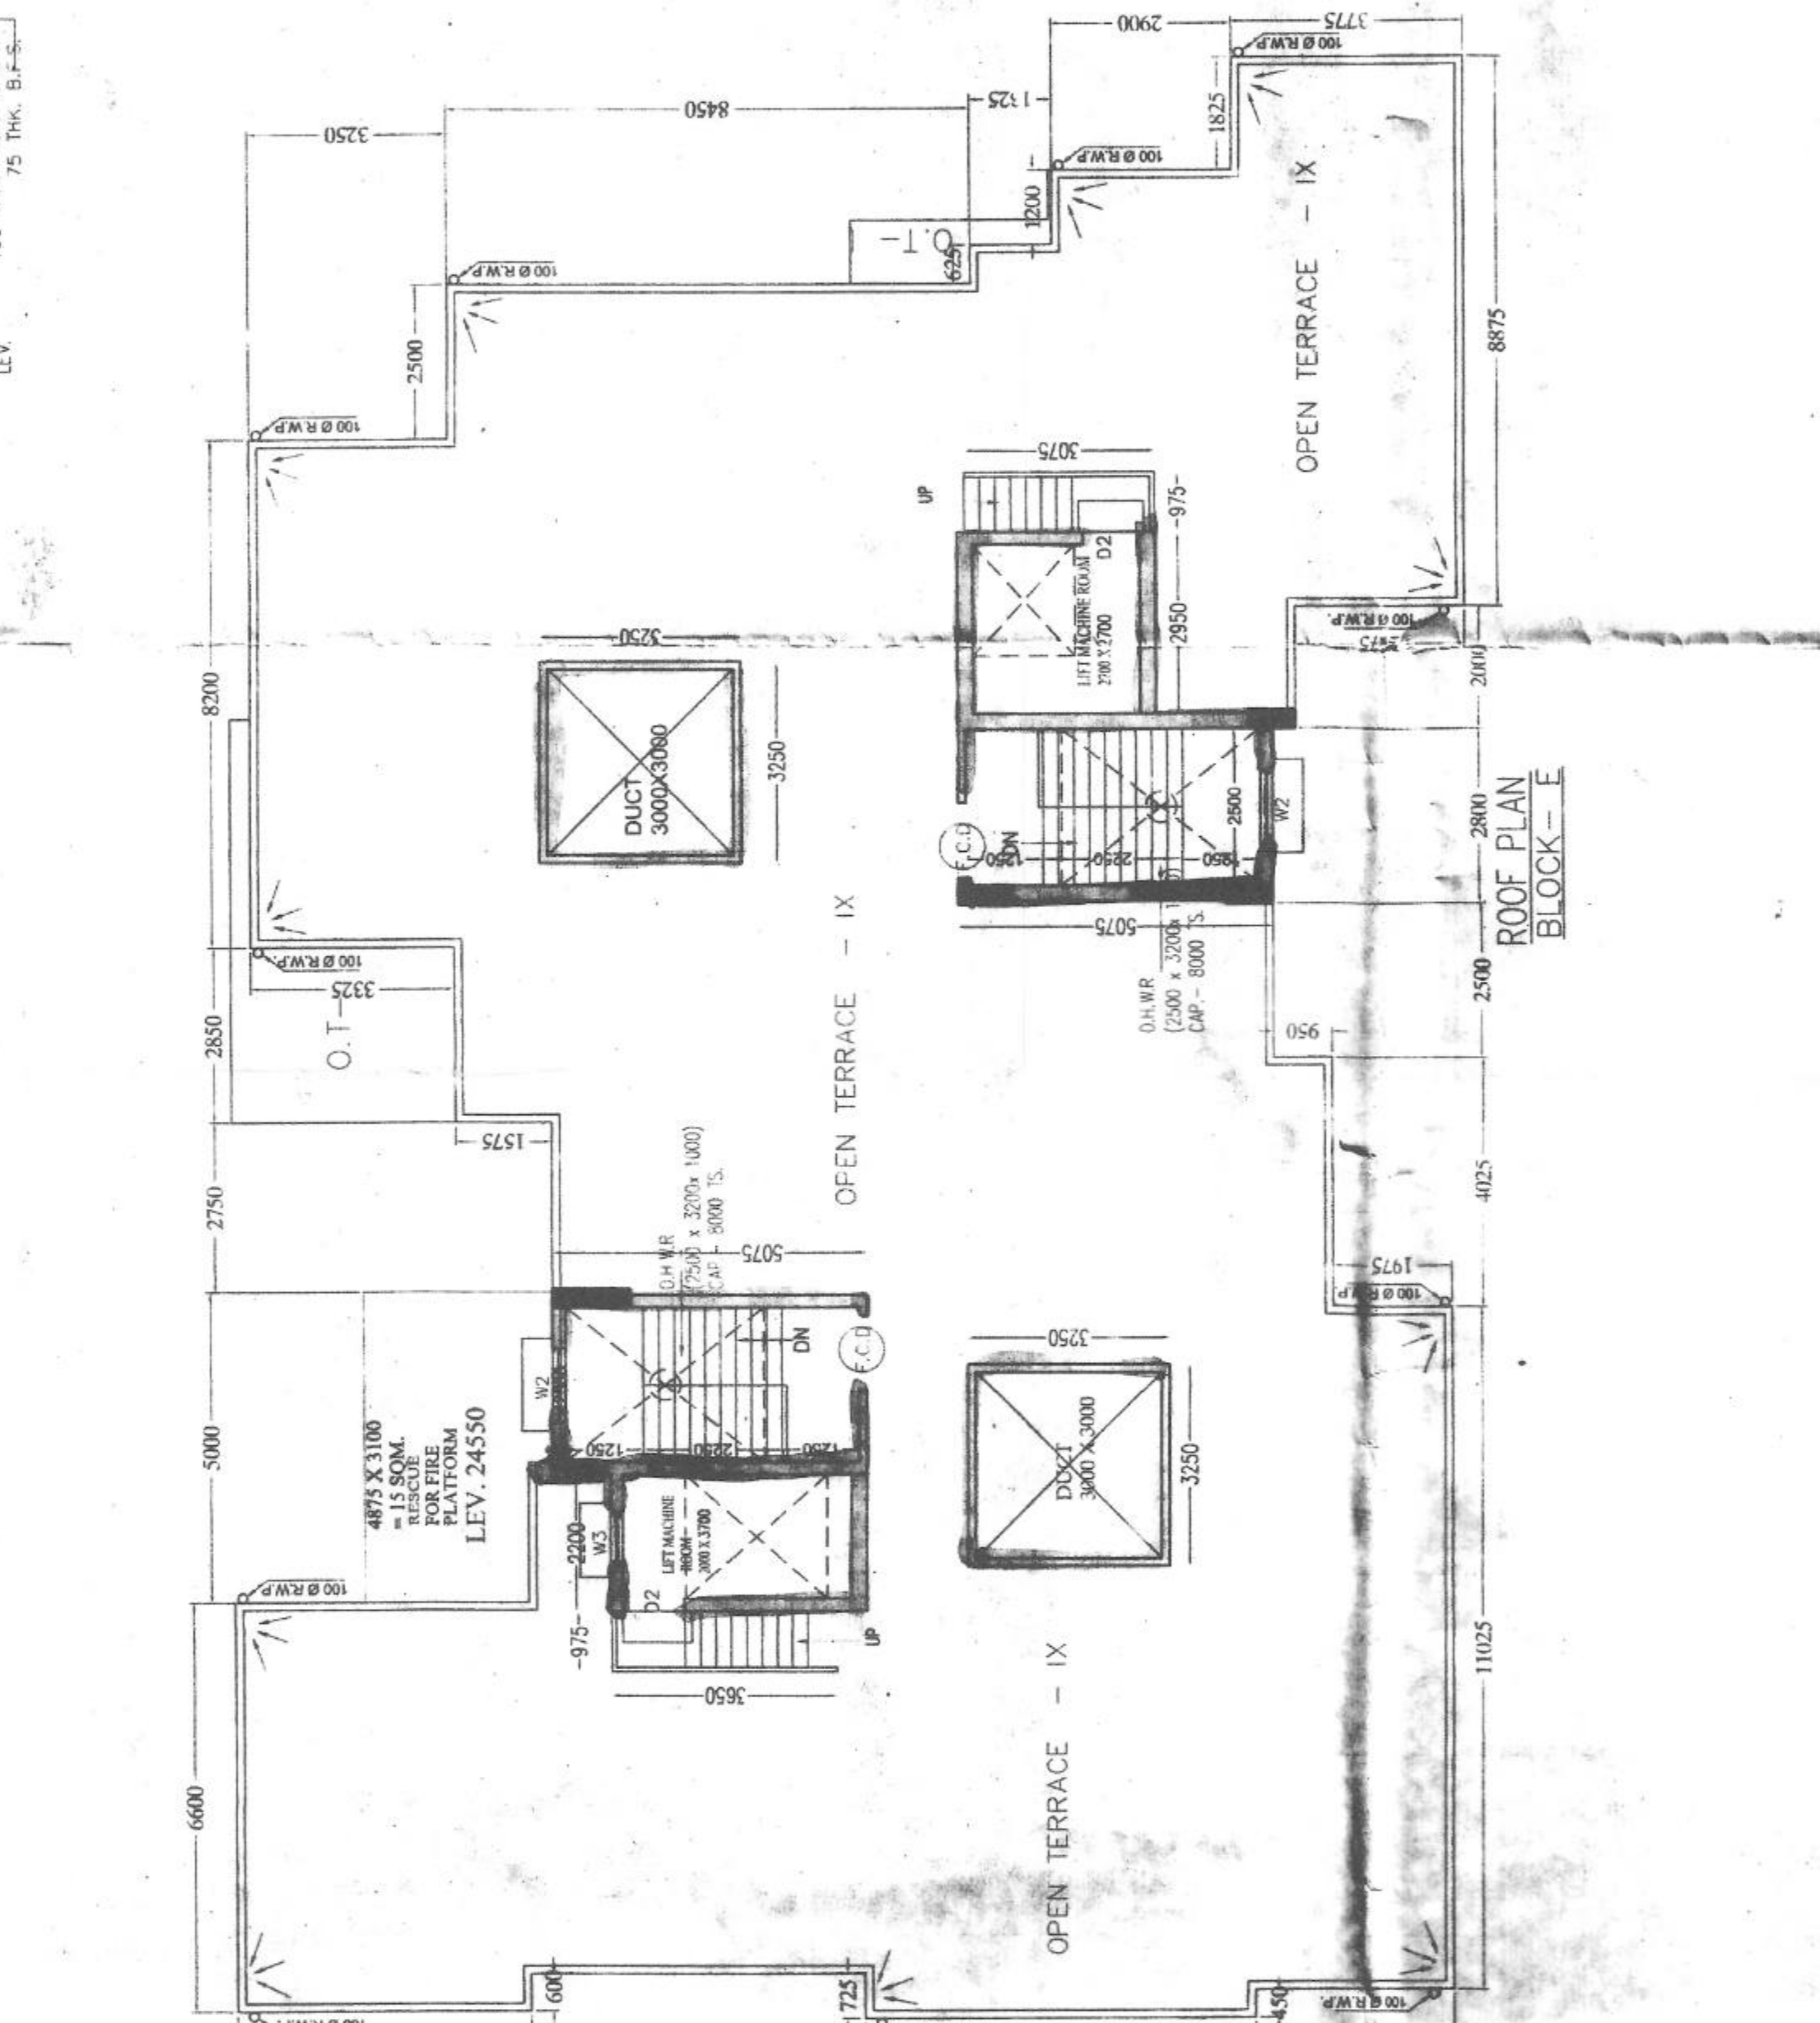
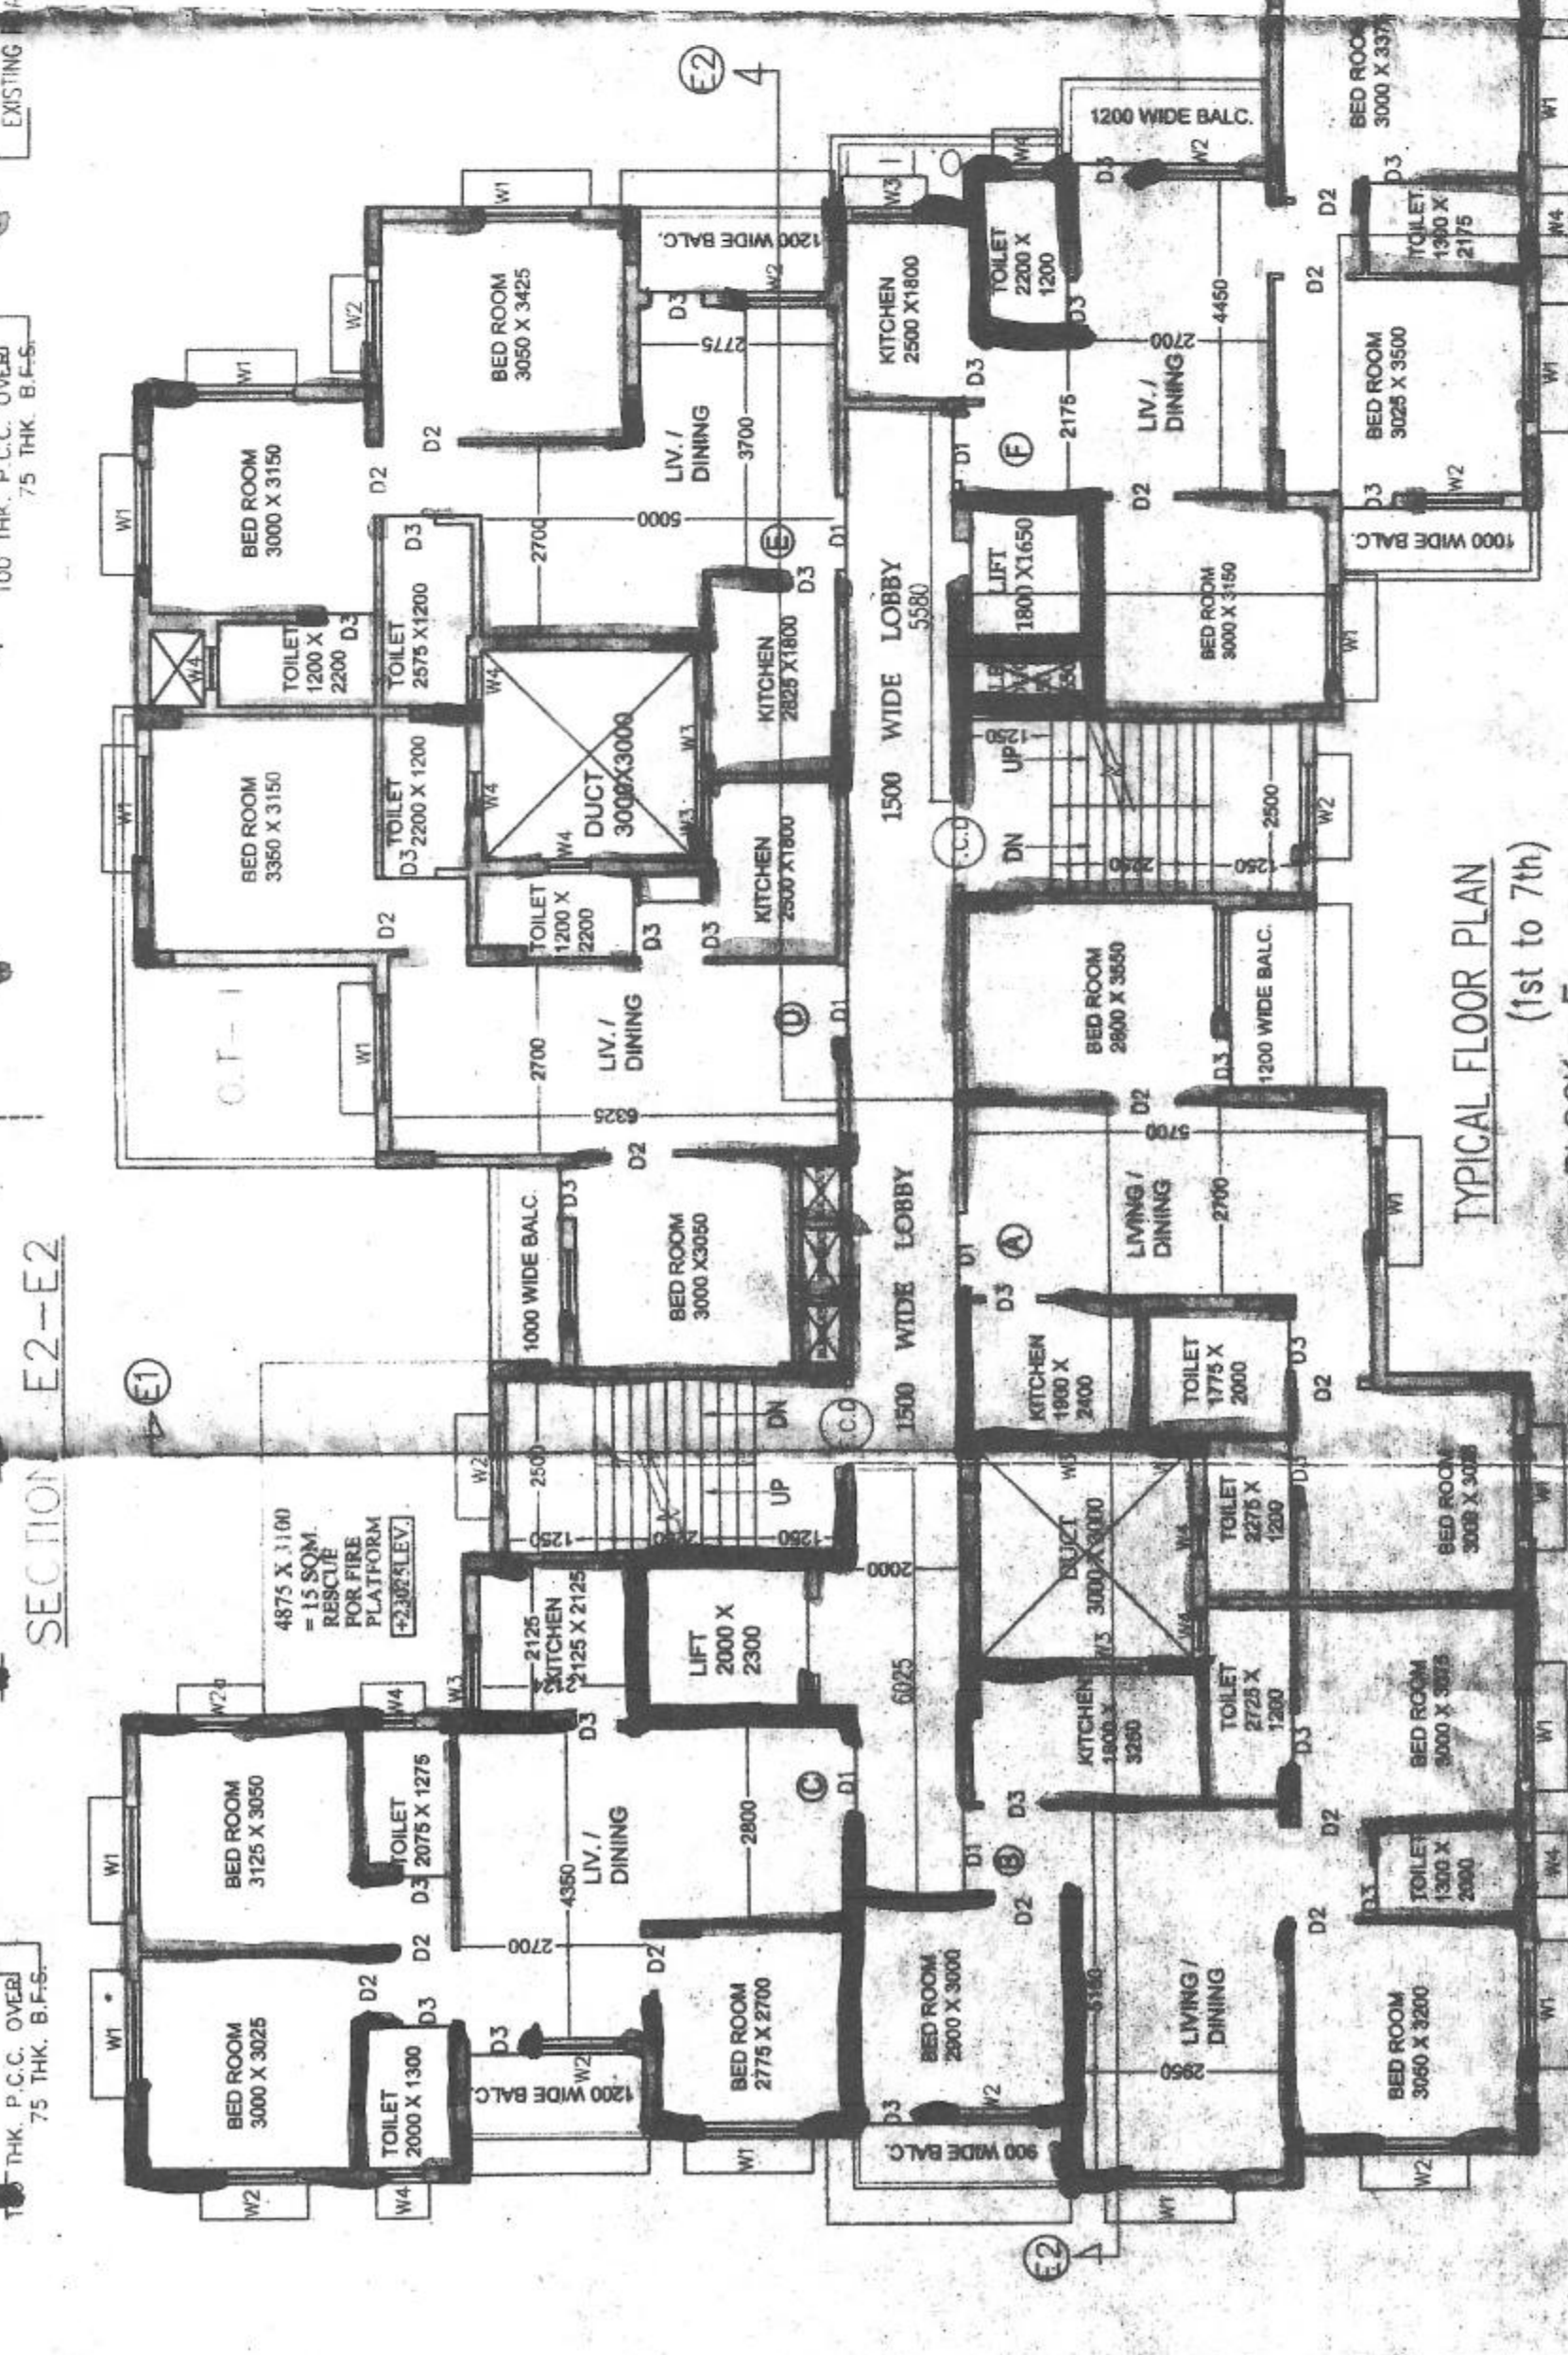


BLOCK - E

FRONT ELEVATION

RIGHT SIDE ELEVATION

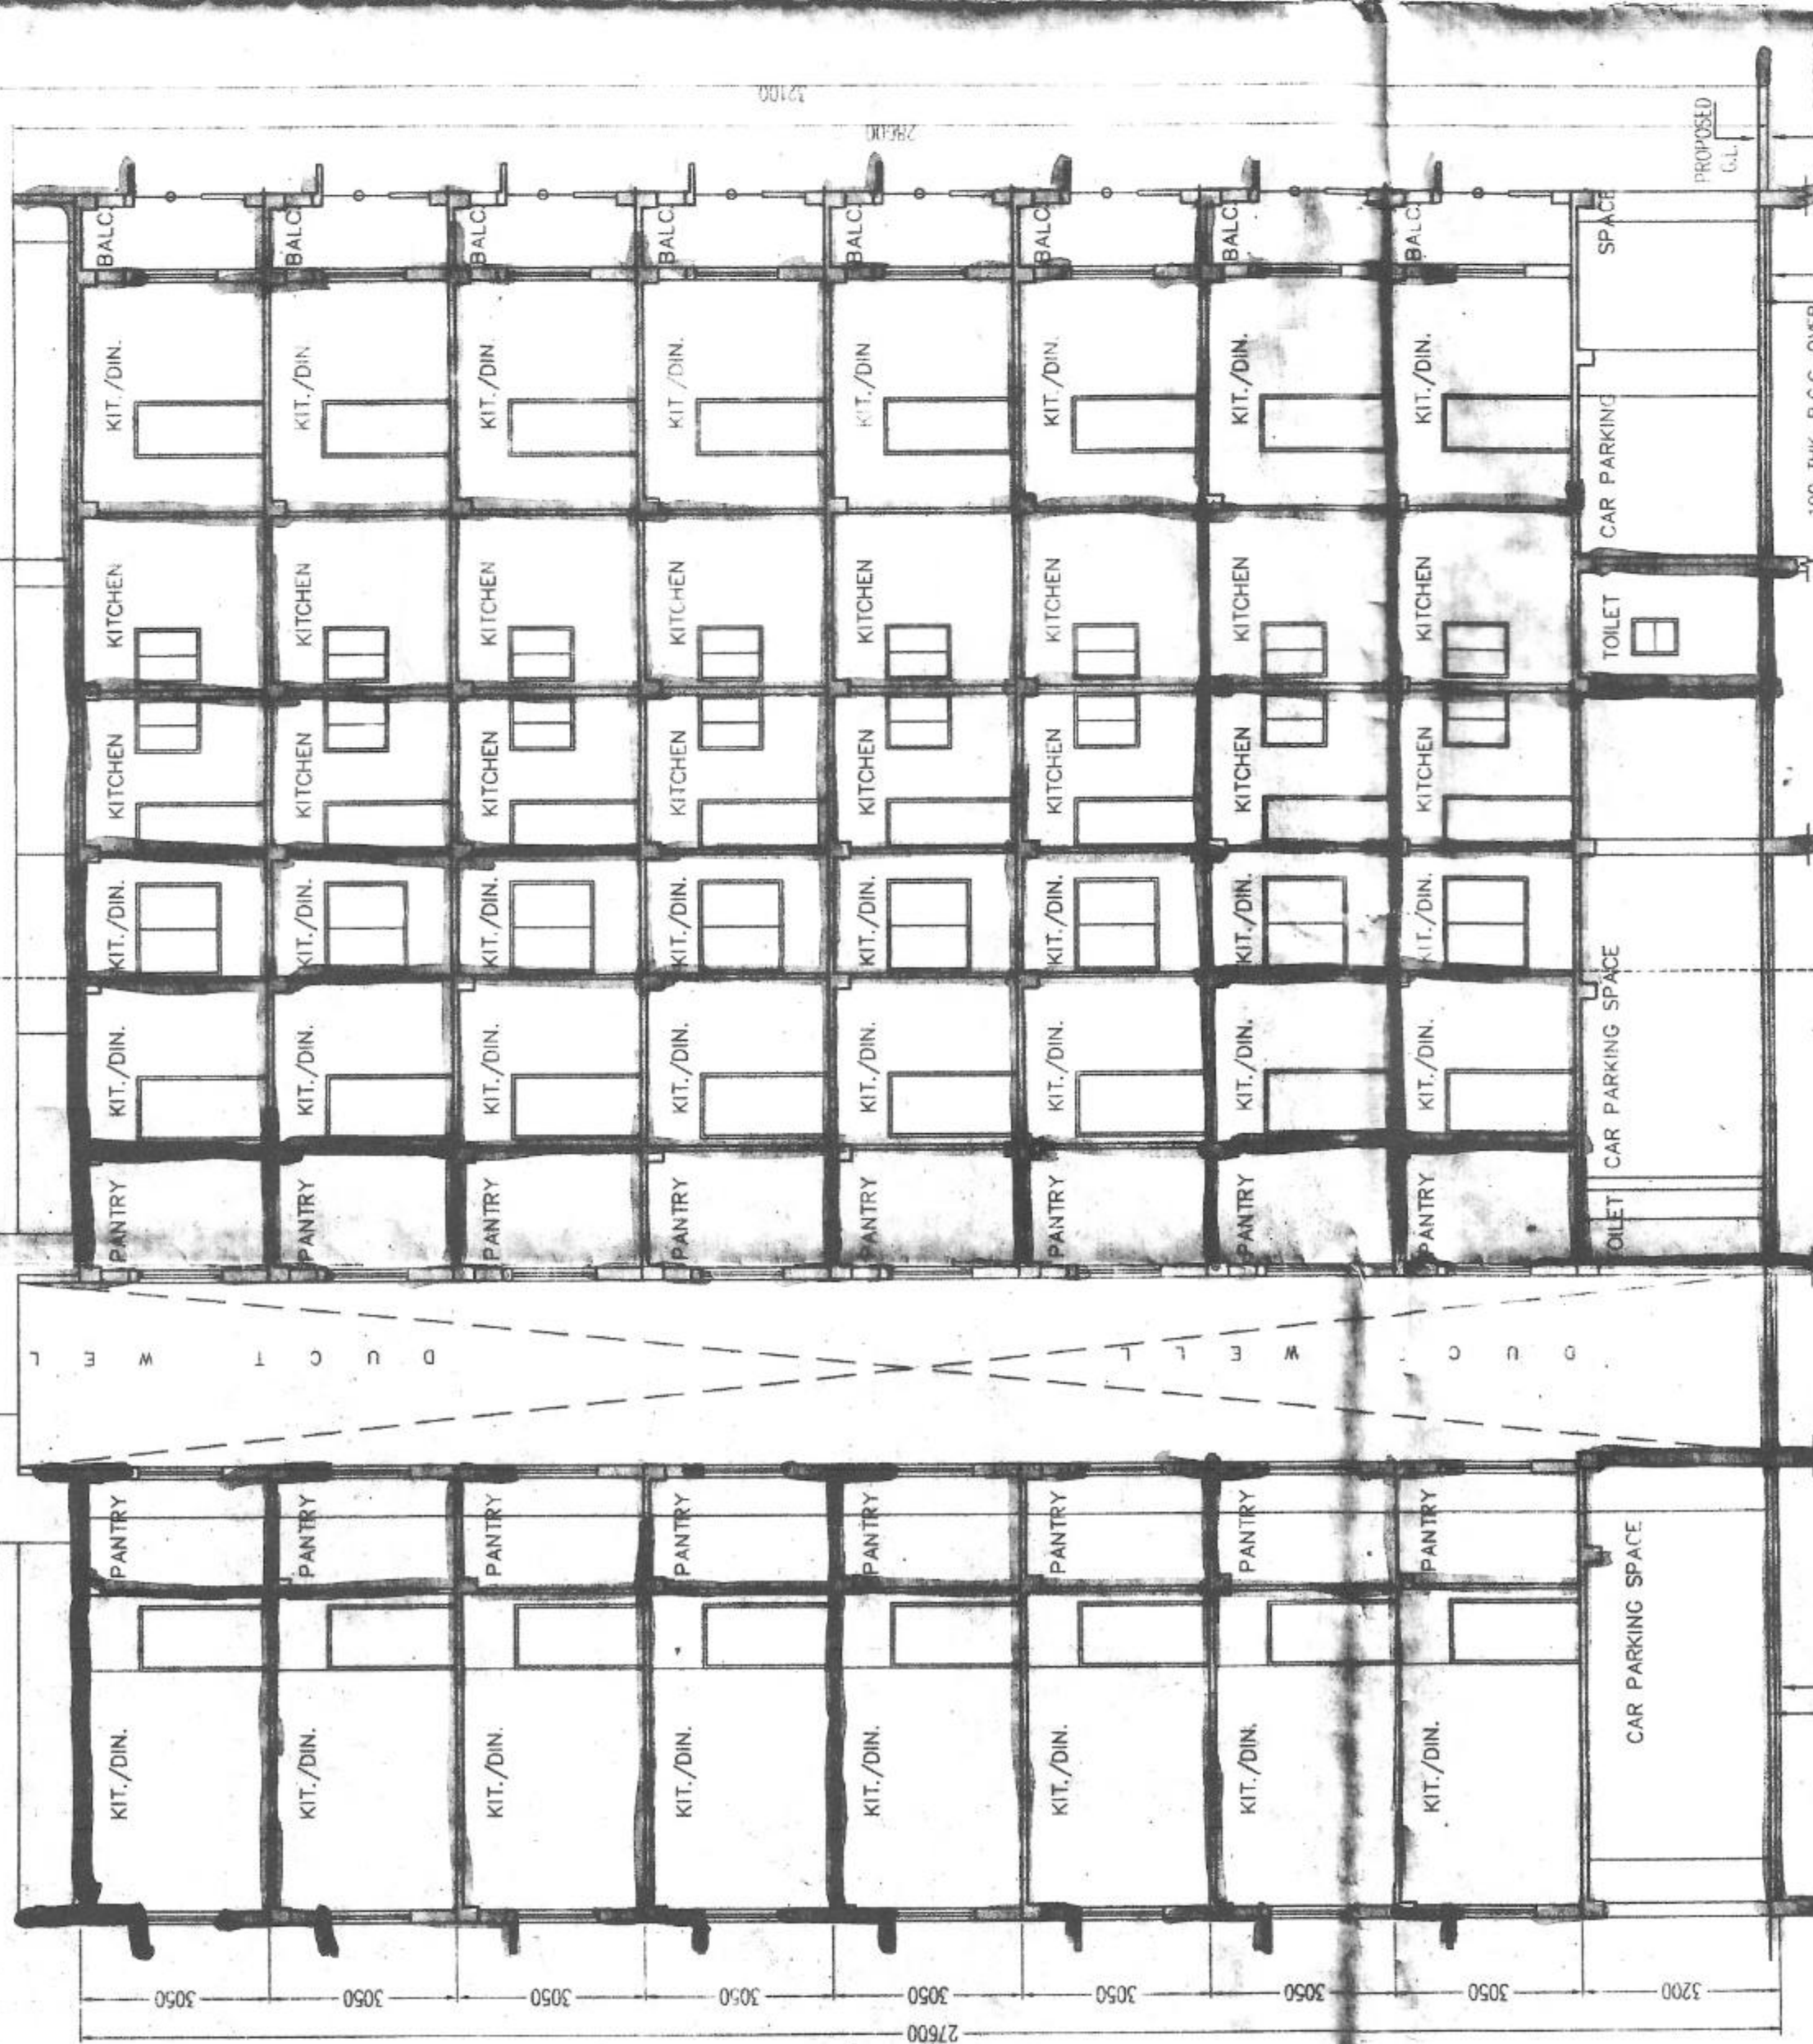

MARK	SIZE	MARK	SIZE
W1	1500X1350	W2	1200 X 2100
W2	1200 X 2100	W3	900 X 2100
W3	900 X 2100	W4	800 X 1050
W4	800 X 1050	W5	600 X 750

DOOR & WINDOW SCHEDULE

1. ALL DIMENSIONS ARE IN MM.
2. ALL EXTERNAL WALLS ARE 200 TH. AND INTERNAL WALLS ARE 75 TH. IF NOT STATED.
3. SCALE - 1:100
4. SAFE BEARING CAPACITY OF SOIL 7 TONS/M. ASSUMED
5. DEPTH OF SETTING TANK AND SEW. U.S. WATER RESERVOIR WILL NOT EXCEED THE DEPTH OF BUILDING FOUNDATION.
6. PRECAUTIONARY MEASURE WILL BE TAKEN TO PREVENT COLLAPSE OF BUILDING DURING CONSTRUCTION.
7. 75 TH. CLASS BRICKS TO BE USED IN FOUNDATION & FLOOR.
8. 125 TH. & 75 TH. PARTITION BRICK WORK WILL BE 15 CM. CEMENT MORTAR.
9. 25 TH. D.P.C. WILL BE 12.4 CM. WITH PROPER WATER PROOFING.
10. R.O.C. CONC. WALL WILL BE 12.4 CM. SAND & STONE CHIPS.
11. ROOF AND LIME TERRACING WILL BE 100 TH. WITH THEIR PROPER MATERIALS AND MORTAR.
13. GRADE OF CONCRETE M-20.
14. ALL BUILDINGS MUST BE AS PER I.S. CODE & C.B.R. 1984.

STRUCTURAL CERTIFICATE


DECLARATION OF E.B.A.

