



PLAN SHOWING THE PROPOSED (BASEMENT+GROUND+FIVE) STORIED RESIDENTIAL CUM COMMERCIAL BUILDING OF DISTIKON ESTATES PRIVATE LIMITED, REPRESENTED BY IT'S DIRECTORS (1) SMT. SUNITA DOKANIA & (2) SMT. SUNITA DEVI MAHESHWARI SITUATED AT R.S. PLOT NO. 114, L.R. PLOT NO. 430, L.R. KHATIAN NO. 28789, P.O. & P.S.-RANIGANJ, WITHIN MOUZA, RANIGANJ, WARD NO. -- 36, J.L.NO. - 24, DIST- PASCHIM BURDWAN UNDER- ASANSOL MUNICIPAL CORPORATION

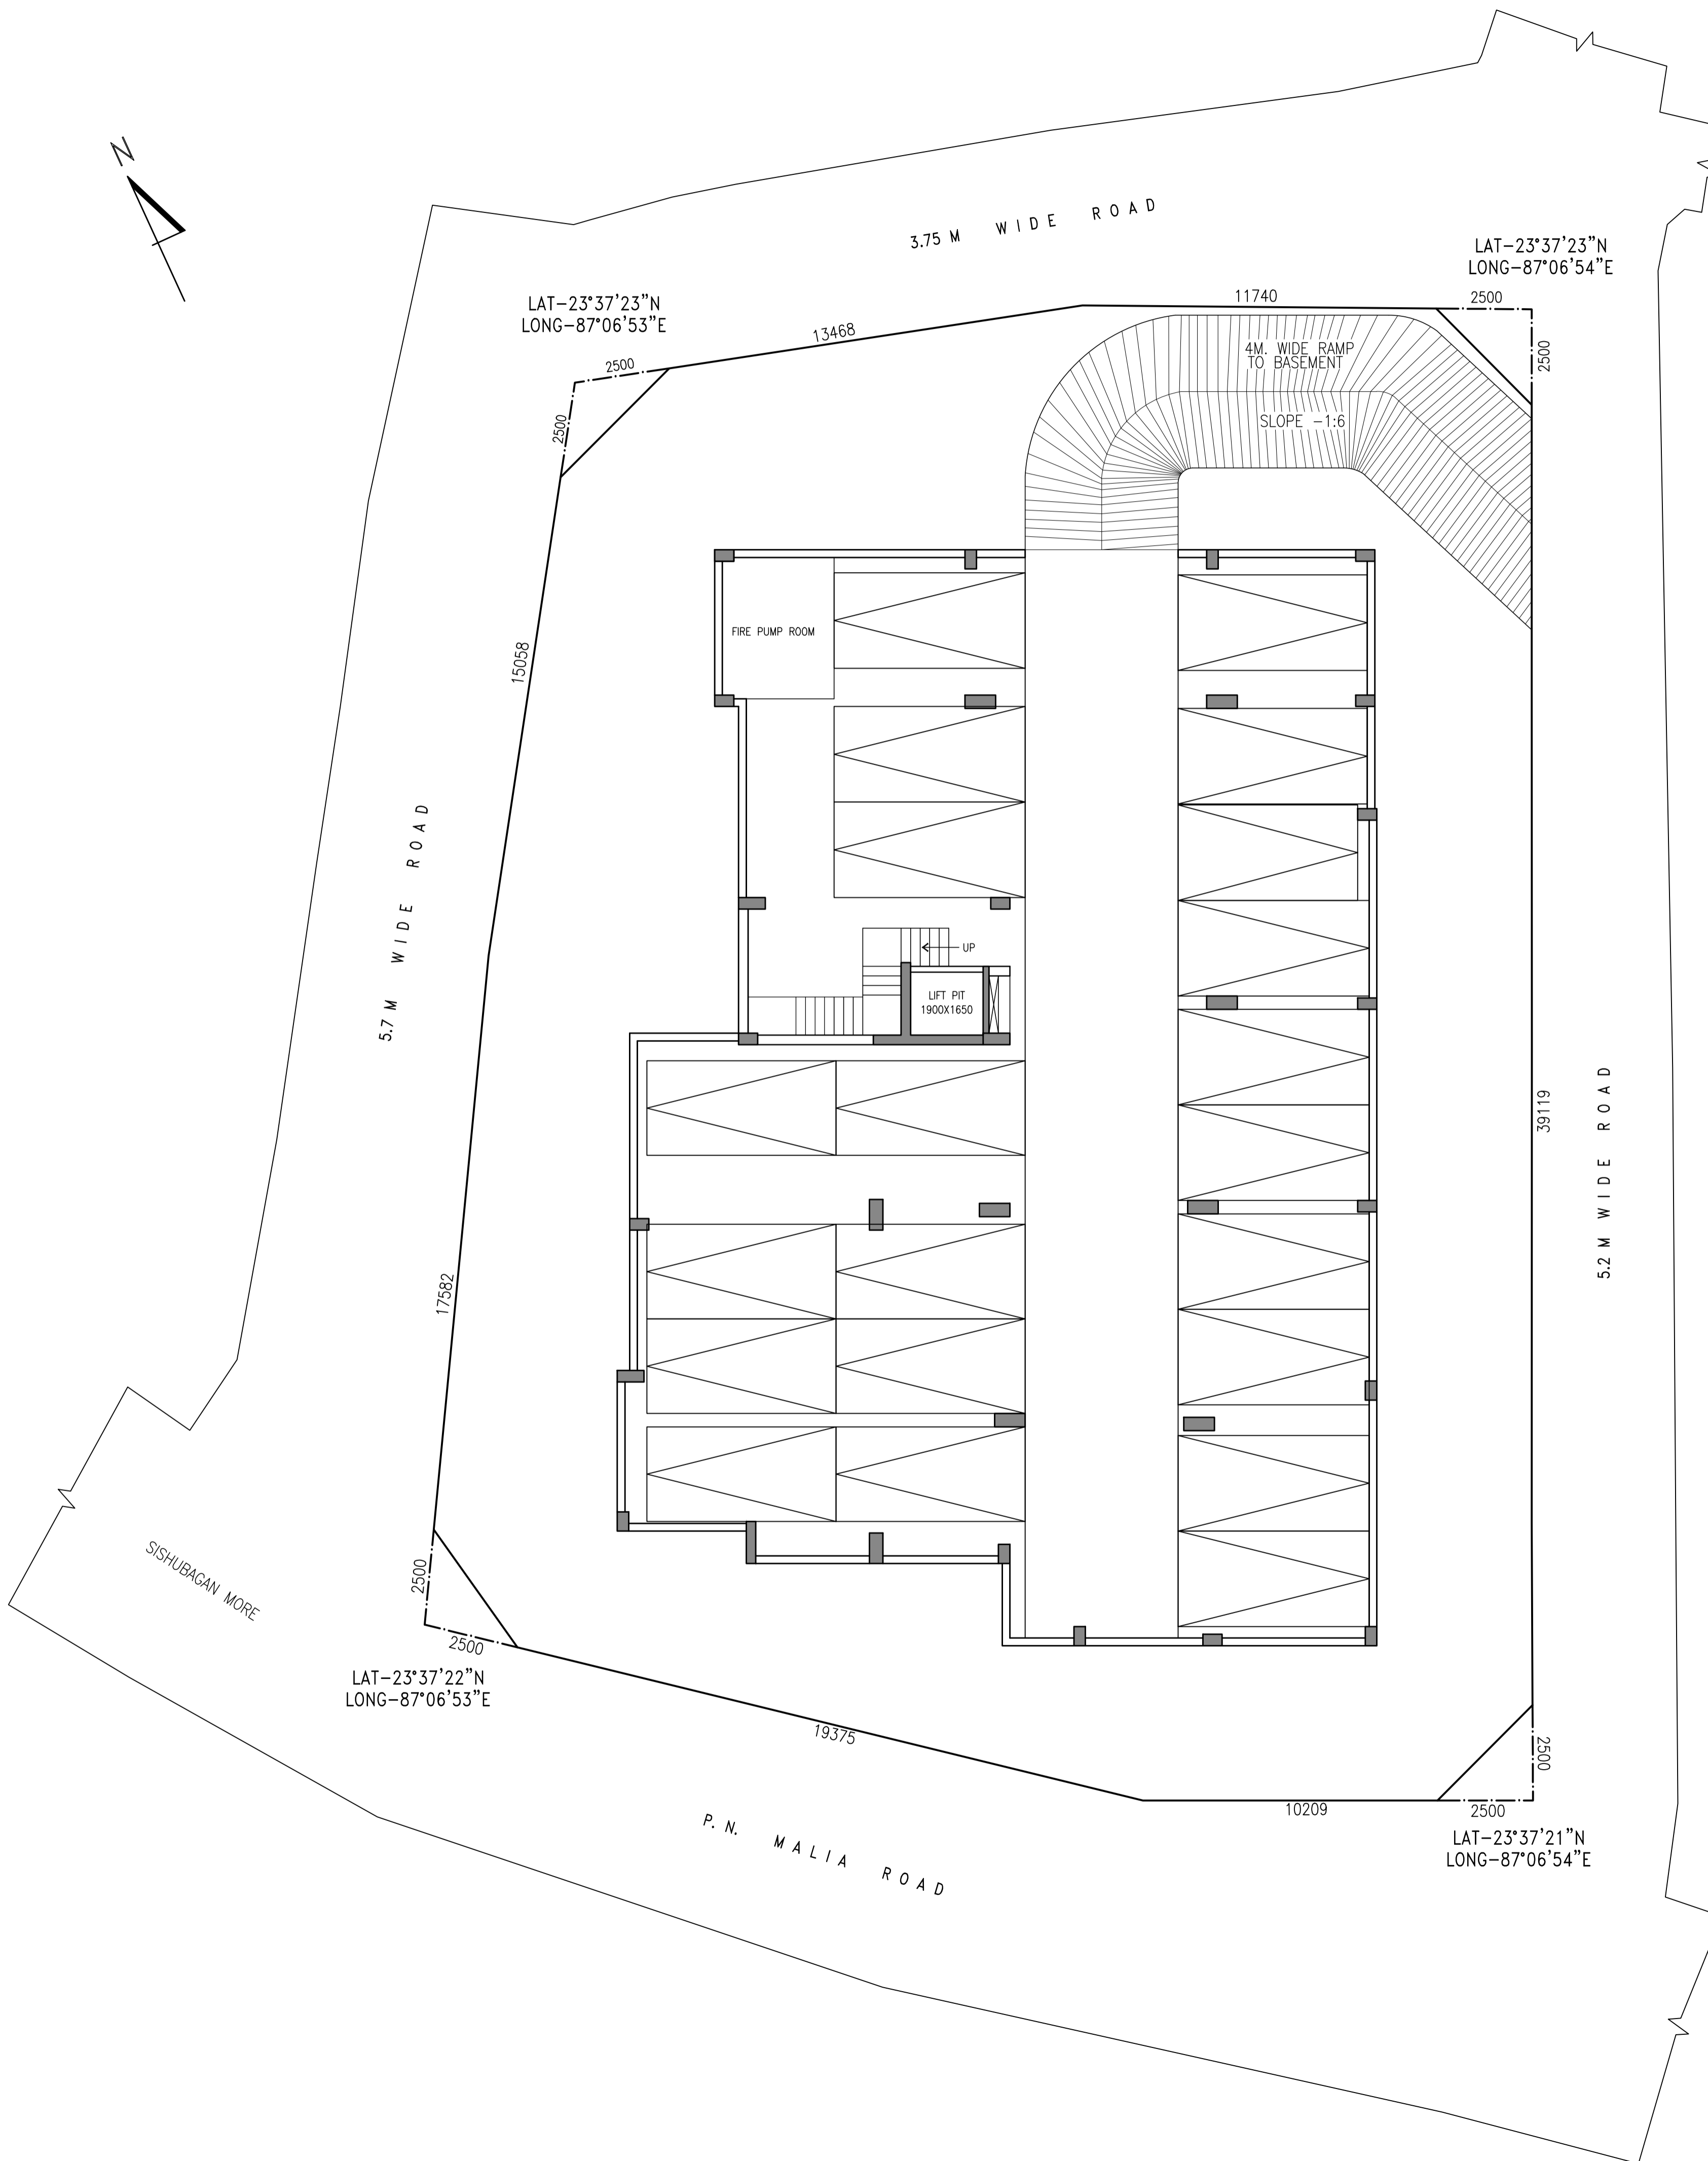

LOCATION PLAN

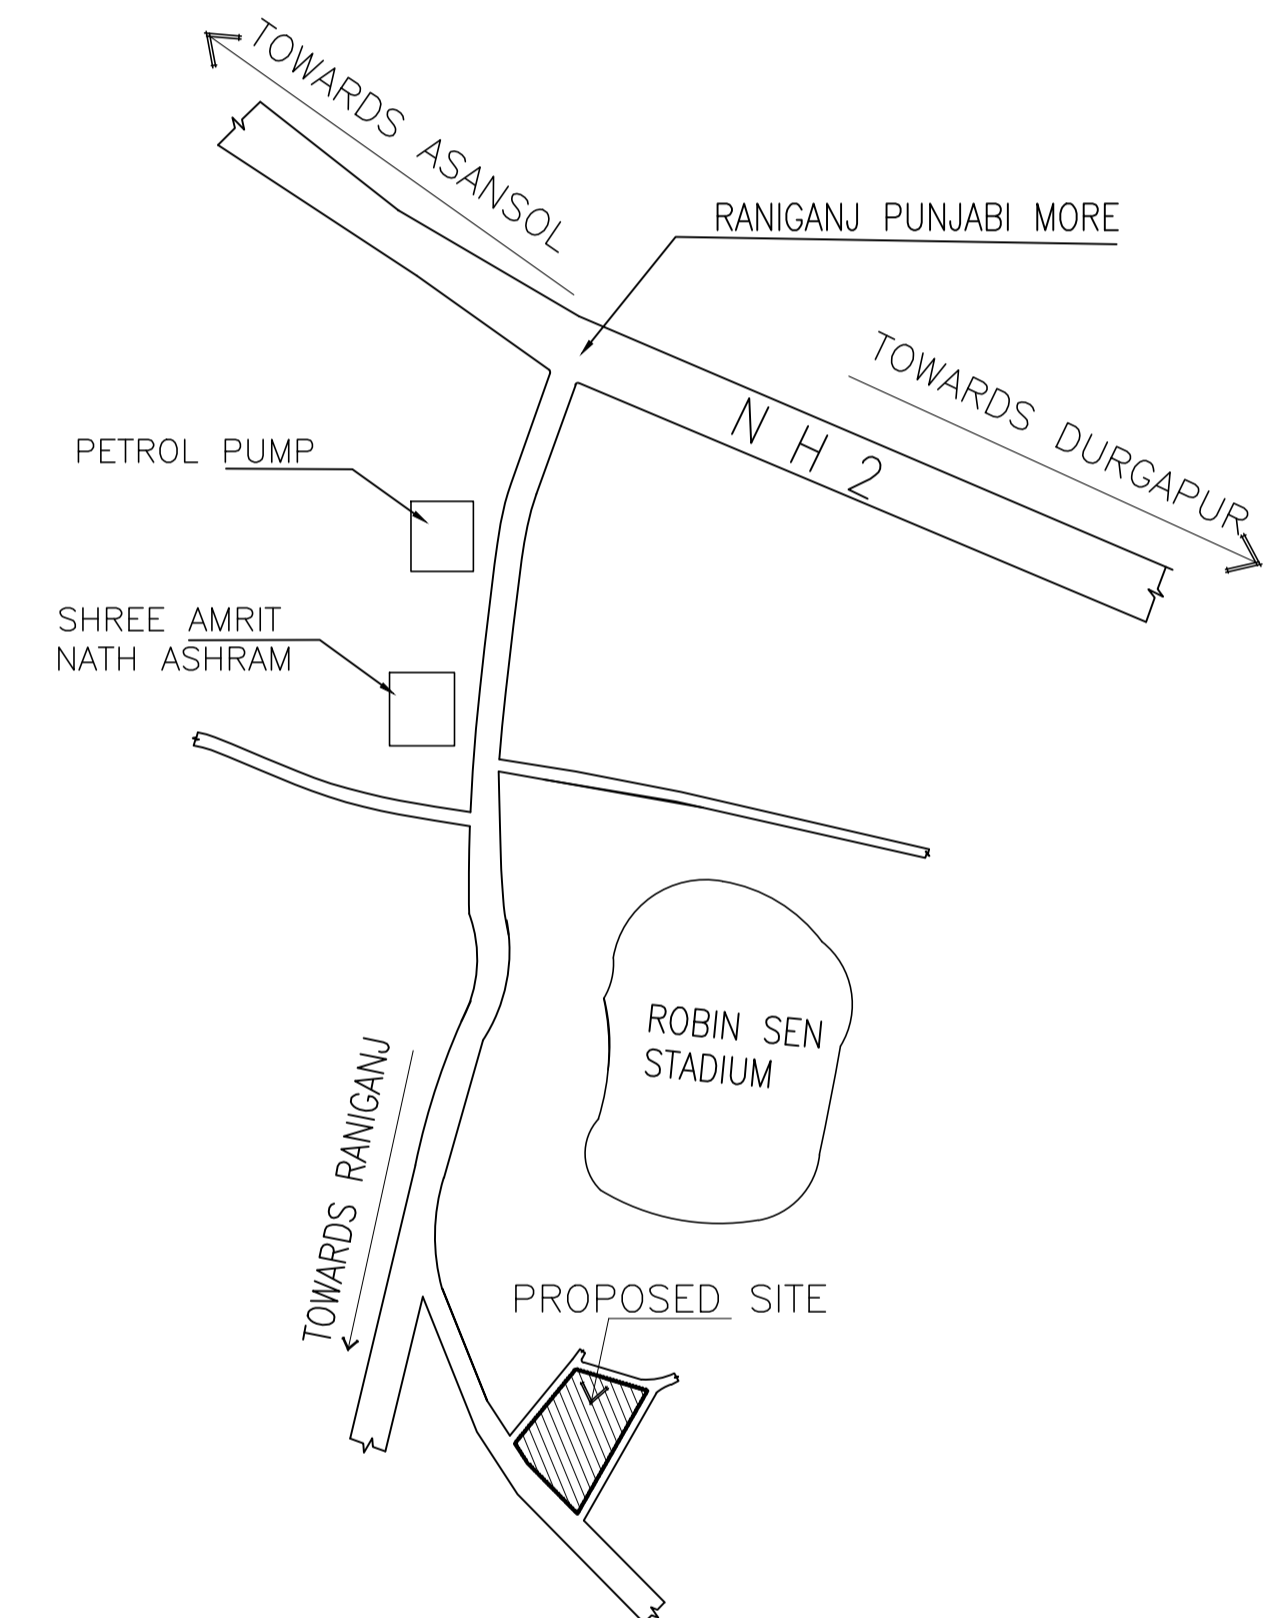

**DISTIKON ESTATES PVT. LTD**  
*Sunita Devi Maheshwari*  
**DIRECTOR**

SIGNATURE OF OWNER

MADHUMOY HALDER  
 Registered Architect  
 Reg. No.-CA/2010/50694

*Madhumoy Halder*

**MADHUMOY HALDER**  
 ARCHITECT  
 Registration No.: CA/2010/50694

SIGNATURE OF ARCHITECT