


Proposed Project at Mouza-Udayrajpur, J.L. No-43, RE. SA. No-6, Touzi No-146, R.S. Dag No-415,427, L.R. Dag No-1354, 1339, L.R. Khatian No-5409, 10368, Hal L.R. Khatian No-10448, 10452, 10449, 10450, 10451, 10453, 10454, 10446, 10447, Holding No-63, Basu Nagar Amrita Dighi in Ward No-11, under Madhyam Gram Municipality, P.S.- Madhyamgram, District-North 24 Parganas

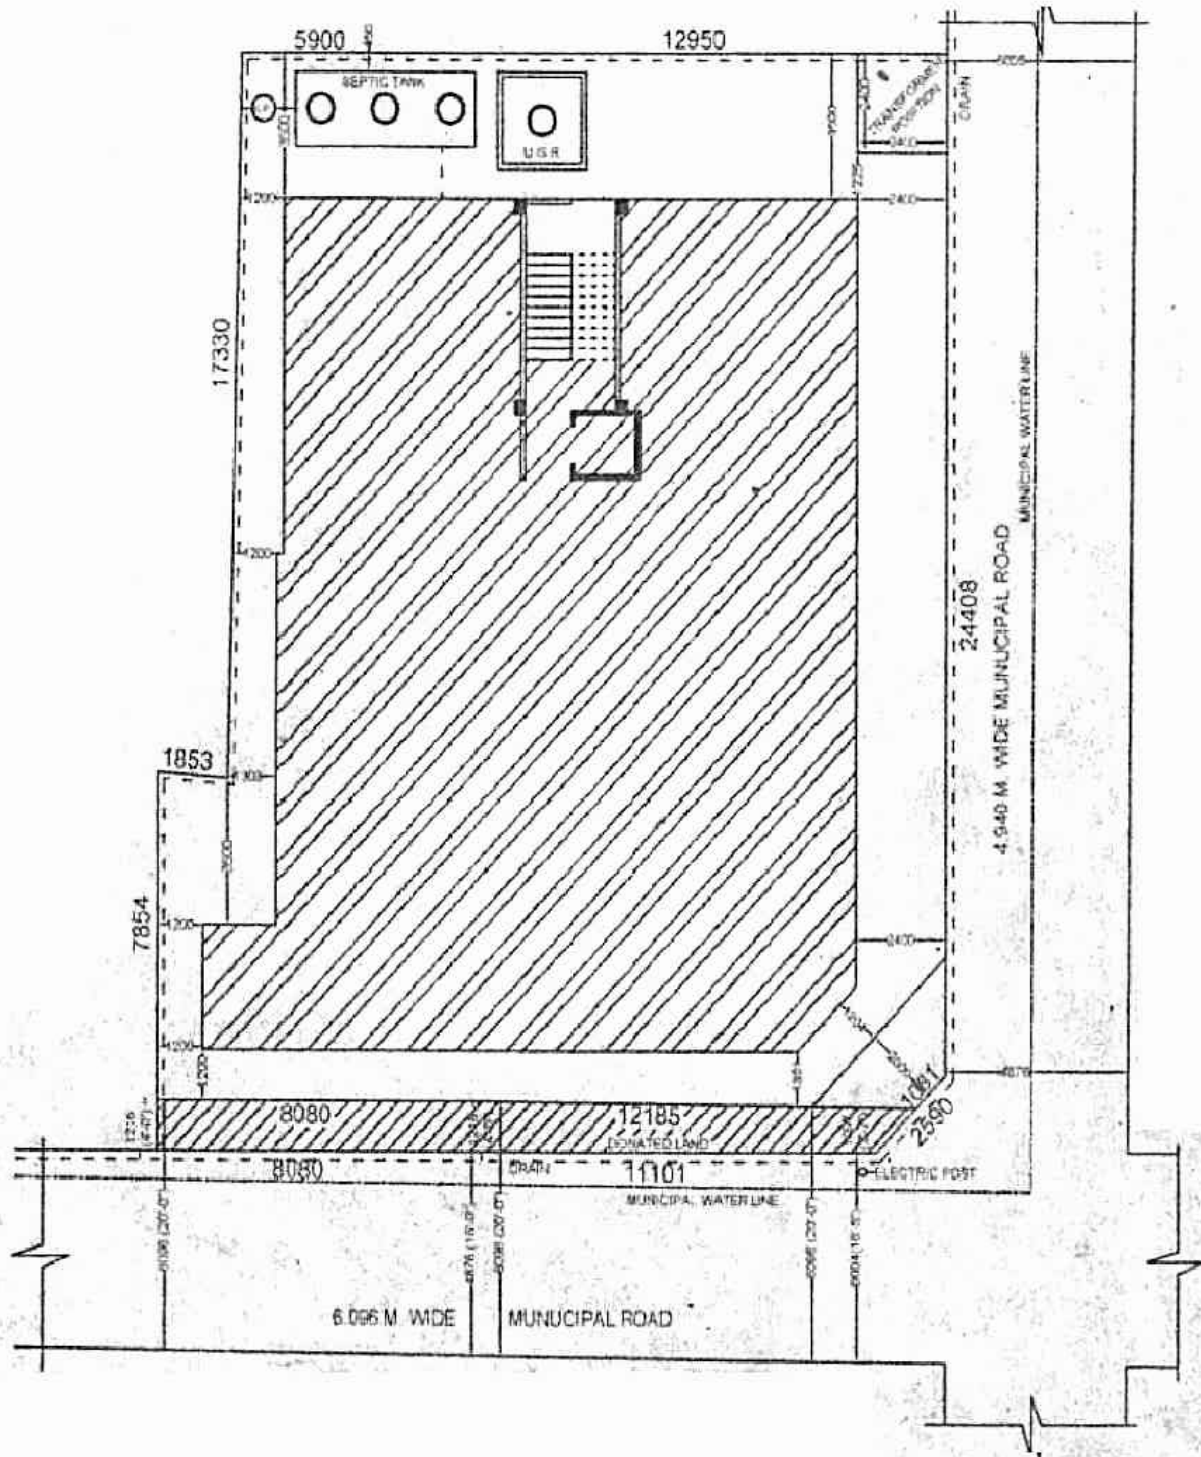

LATITUDE : 22.697763
LONGITUDE : 88.460508

A. G. ASSOCIATES

Mani Ghosh

Partner

SIGNATURE OF OWNER