


SKETCH MAP SHOWING OVER R.S. PLOT NO.- 43/67(P), L.R. PLOT NO.- 194, L.R. KHATIAN NO.- 1995, 1996, 1997, AT MOUZA - TETEKHALA, J.L. NO. - 111, P.S.- NEW TOWNSHIP, DIST - PASCHIM BARDHAMAN.

"**BASUNDHARA RESIDENCY**" DEVELOPED BY BASUNDHARA CONSTRUCTION OWNER'S NAME- (1) AJANA DUTTA, (2) MINATI DUTTA, (3) PIALI JAY

LAND AREA :- **9 DECIMAL**


OWNER'S PLOT SHOWING IN RED COLOUR

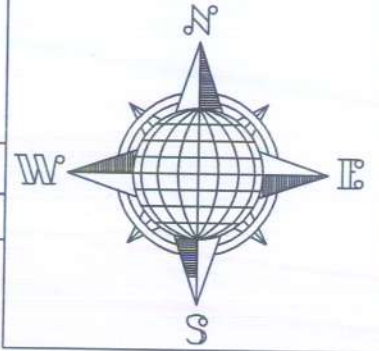

R.S. PLOT NO.- 43/67(P)
L.R. PLOT NO.- 194
LAND AREA- 9 DEC.



INDEX MAP
(SCALE :- 1"=330')

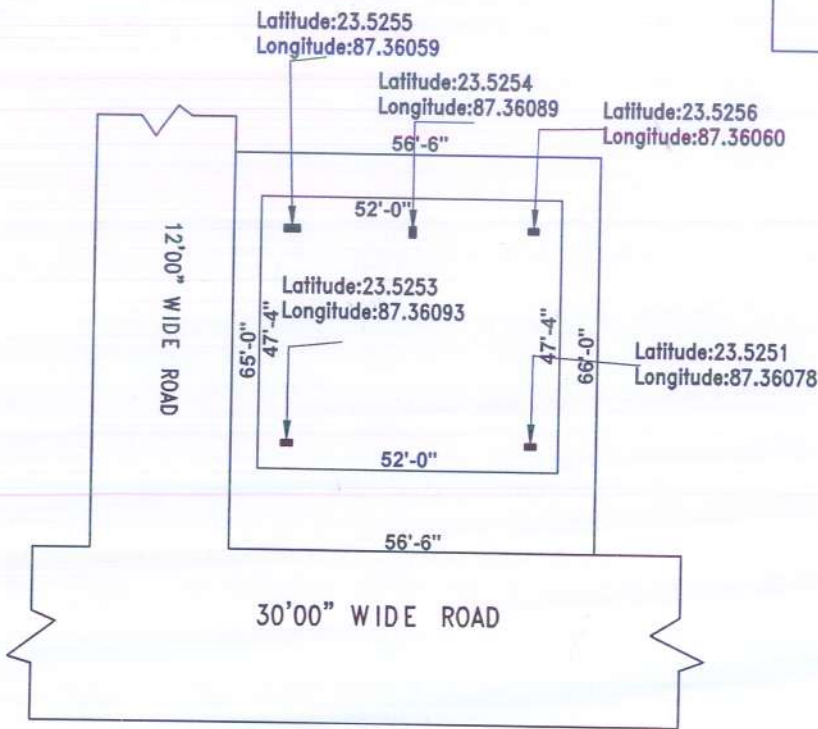

LAYOUT MAP

SIGNATURE OF OWNER/
DEVELOPER

Sanatan Chatterjee
22/05/22
Sanatan Chatterjee
Land Surveyor
Govt. Regd. No.-BSS-139-15

DRAWN BY