



PROJECT: PROPOSED G+17 STORIED RESIDENTIAL CUM COMMERCIAL BUILDING AT HOLDING NO. 133, N. S. ROAD, MOUJA : RAJPUR, WARD NO. 17, J.L. NO. 55, R.S. & L.R. DAG NO. 120,121, R.S. KHATIAN NO. 2623, 2516, L.R. KHATIAN NO. 4806,4807,4808, 4809,4376,4377,4379,4380,4568 & 4599, P.S. SONARPUR, UNDER - RAJPUR SONARPUR MUNICIPALITY, KOLKATA 700149.

WE GIVE OUR UNQUALIFIED UNDERTAKING THAT WE SHALL KEEP 4 FEET CLEAR AREA ALONG THE ONE SIDE OF THE DRAIN WITH 750MM Ø PIPE AND THE MUNICIPAL OFFICERS AND THEIR AGENCIES WILL BE AUTHORISED TO VISIT THE PLACE FOR THE CONSTRUCTION AND MAINTENANCE OF THE UPKEEP OF THE DRAIN. HOWEVER WE SHALL USE THE SAID LAND FOR THE BEST OF OUR PURPOSE WITHOUT HINDERING THE PURPOSE OF THE DRAIN.

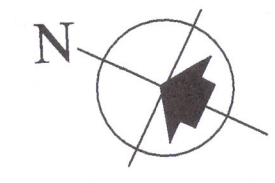

NOT TO SCALE

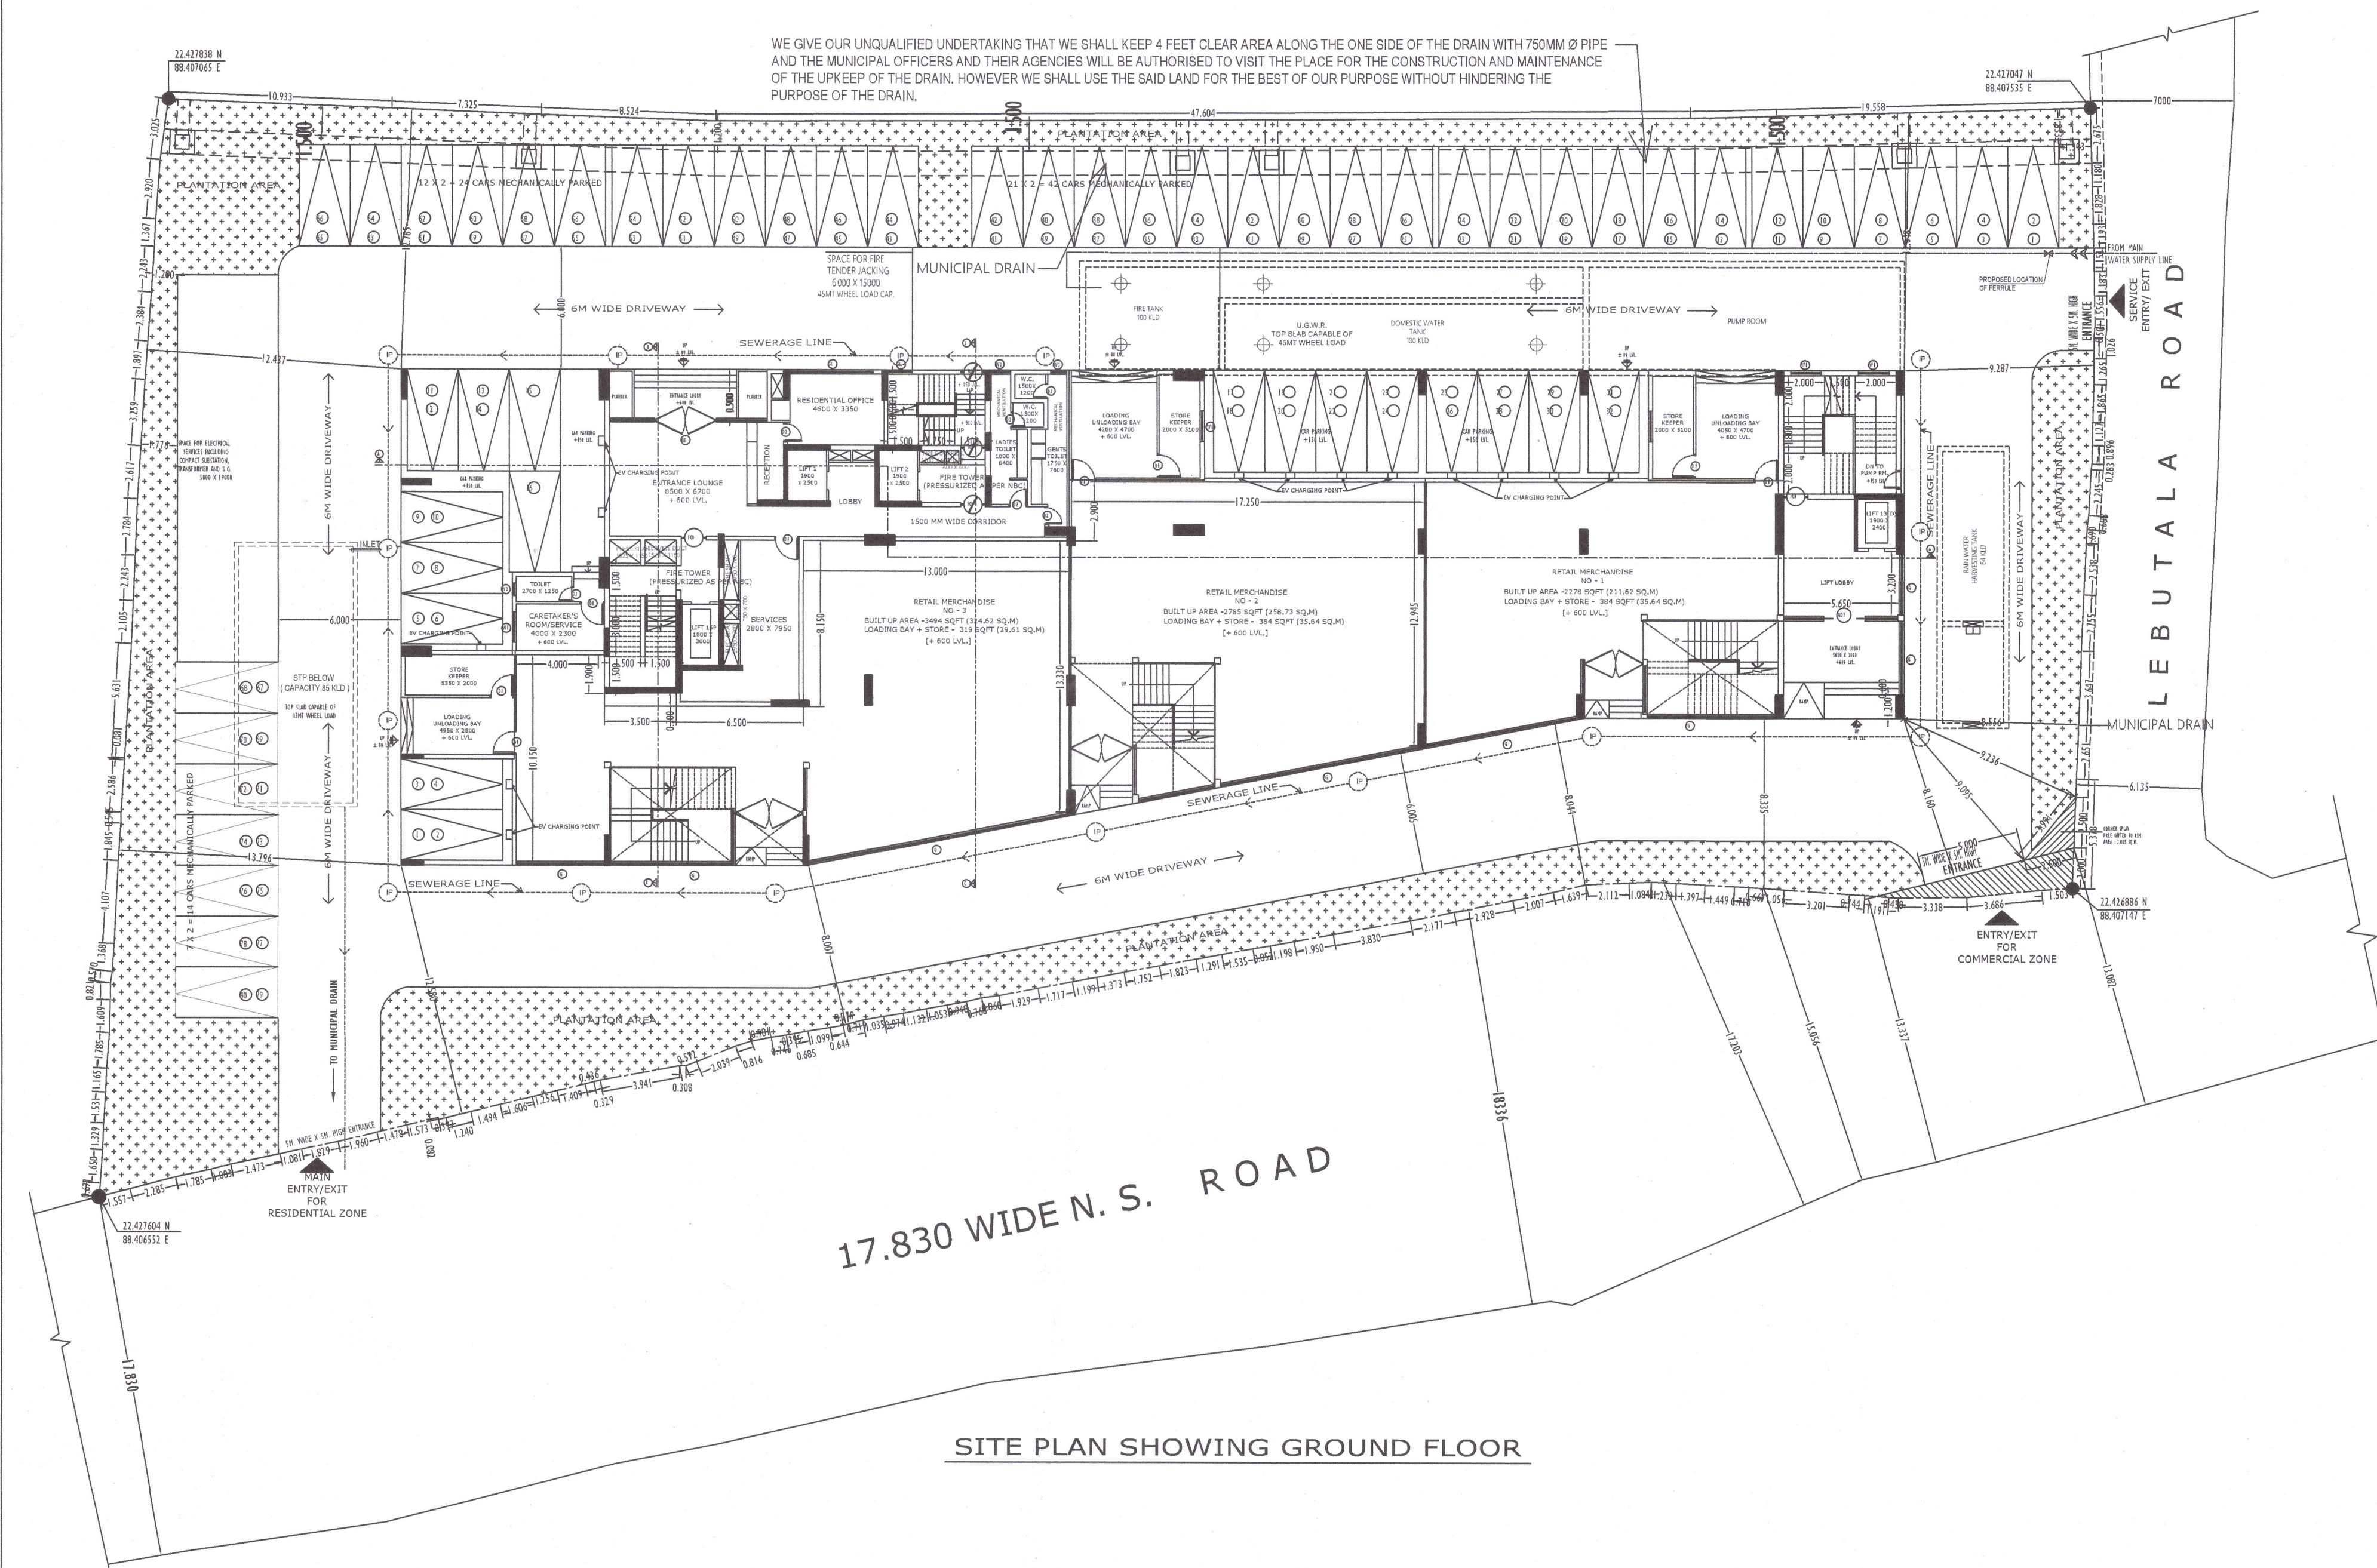

17.830 WIDE N. S. ROAD

SITE PLAN SHOWING GROUND FLOOR

SIGNATURE OF OWNER

*Subir Kumar Basu*  
 SUBIR KUMAR BASU  
 Registered Architect  
 Regn. No. - CA78/4375  
 SIGNATURE OF ARCHITECT