


WE GIVE OUR UNQUALIFIED UNDERTAKING THAT WE SHALL KEEP 4 FEET CLEAR AREA ALONG THE ONE SIDE OF THE DRAIN WITH 750MM Ø PIPE AND THE MUNICIPAL OFFICERS AND THEIR AGENCIES WILL BE AUTHORISED TO VISIT THE PLACE FOR THE CONSTRUCTION AND MAINTENANCE OF THE UPKEEP OF THE DRAIN. HOWEVER WE SHALL USE THE SAID LAND FOR THE BEST OF OUR PURPOSE WITHOUT HINDERING THE PURPOSE OF THE DRAIN.

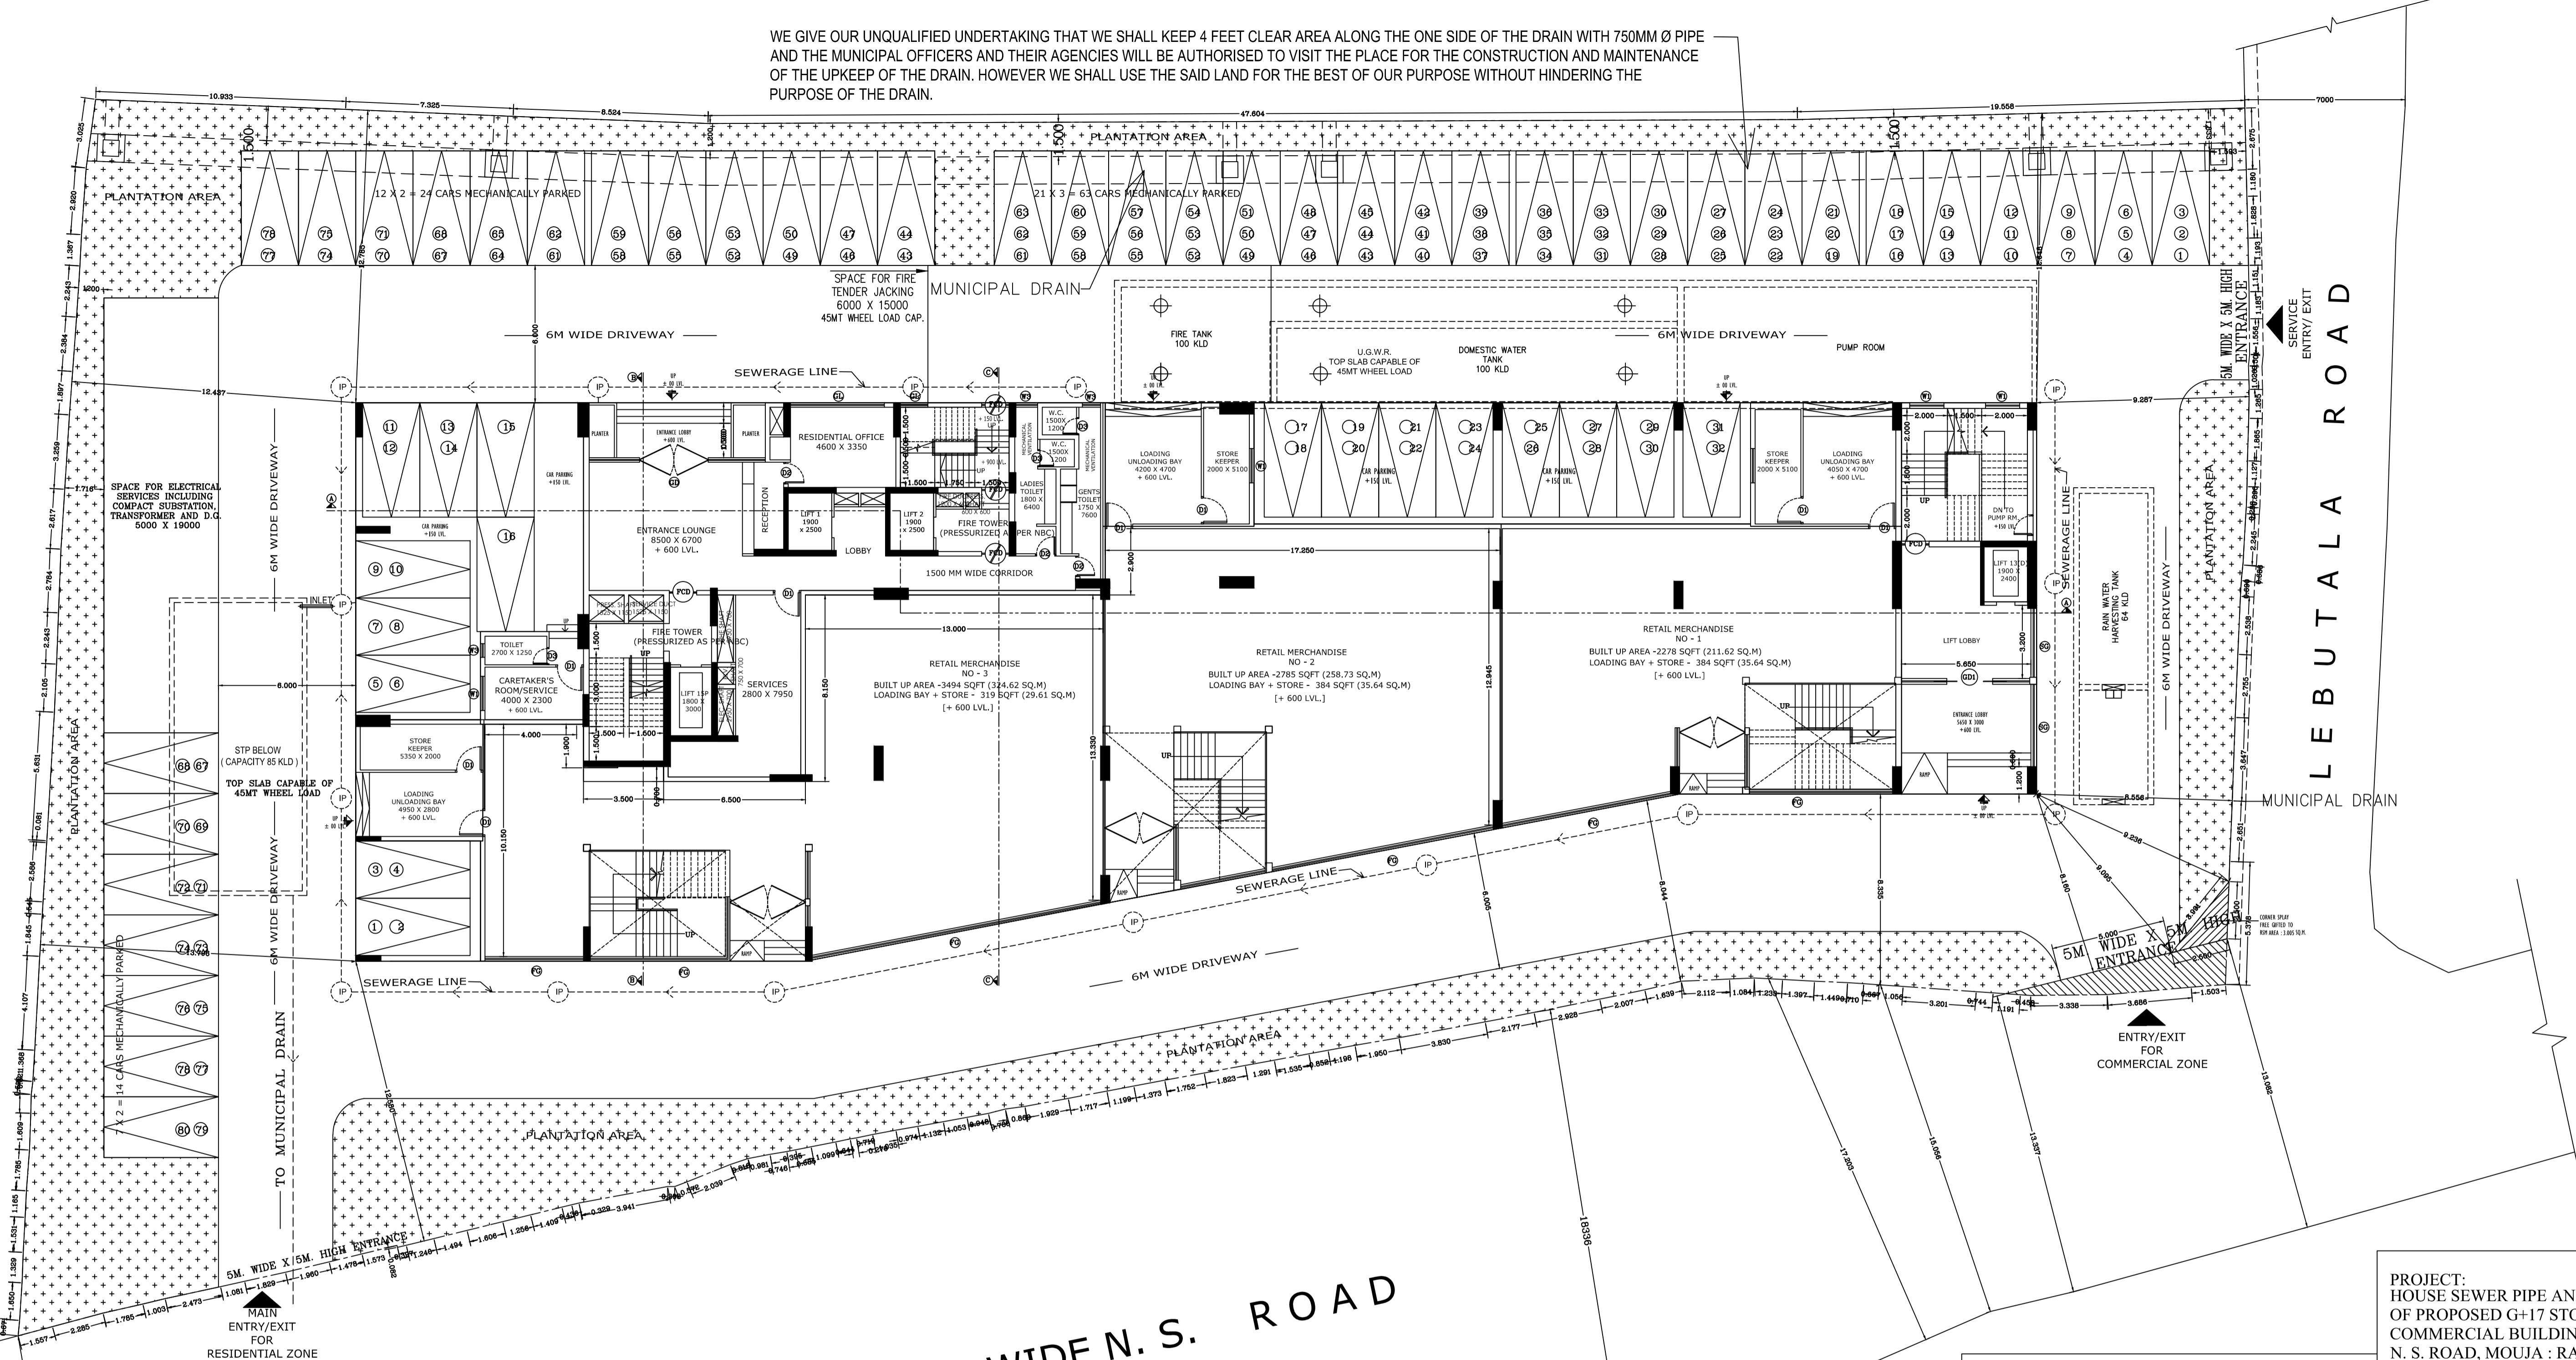

17.830 WIDE N. S. ROAD

MASTER PLAN SHOWING GROUND FLOOR
FLOOR-GROUND

PROJECT:
HOUSE SEWER PIPE AND DRAIN LAYOUT PLAN
OF PROPOSED G+17 STORED RESIDENTIAL CUM
COMMERCIAL BUILDING AT HOLDING NO. 133,
N. S. ROAD, MOUJA : RAJPUR, WARD NO. 17, J.L.
NO. 55, R.S. & L.R. DAG NO. 120,121, R.S. KHATIAN
NO. 2623, 2516, L.R. KHATIAN NO. 4806,4807,4808,
4809,4376,4377,4379,4380,4568 & 4599, P.S.
SONARPUR, UNDER - RAJPUR SONARPUR
MUNICIPALITY, KOLKATA 700149.

- 1) SHRI BISWAJIT SAHA 2) SHRI SANJOY SAHA 3) SHRI NIRMAL CHANDRA SAHA
- 4) SHRI SUBAL CHANDRA SAHA 5) SHRI KAMAL CHANDRA SAHA
- 6) SHRI SUBHASH CHANDRA SAHA 7) SHRI PANKAJIT SAHA 8) SHRI APU SAHA
- 9) SHRI TAPAN SAHA @ SHRI JOYJIT SAHA
REPRESENTED BY THEIR CONSTITUTED ATTORNEY
GANGULY HOME SEARCH PRIVATE LTD.
- 10) SHRI SANDIP PRAMANIK
REPRESENTED BY ITS DIRECTOR SHRI RUPESH RANJAN PRASAD

NAME OF OWNERS/ AUTHORITY

SCALE: 1:100 DATE: 13.04.2024 SHEET NO- 02 N

FOR OFFICE USE:

SUBIR KUMAR BASU
(E.B.A NO. 018 RAJISON)
NAME OF ARCHITECT

ANKIT AGARWALA
ENLISTMENT NO. 141/RAJISON/ESF-1/2023-24
NAME OF STRUCTURAL ENGINEER.

UTPAL SANTRA
NO. 044/RAJISON/Structural/2004-05
Reviewer
NAME OF STRUCTURAL REVIEWER.

PRASANTA KUMAR GHOSH
ENLISTMENT NO. 003/RAJISON/GT-1/2018-19
NAME OF GEO-TECHNICAL ENGINEER

