




N

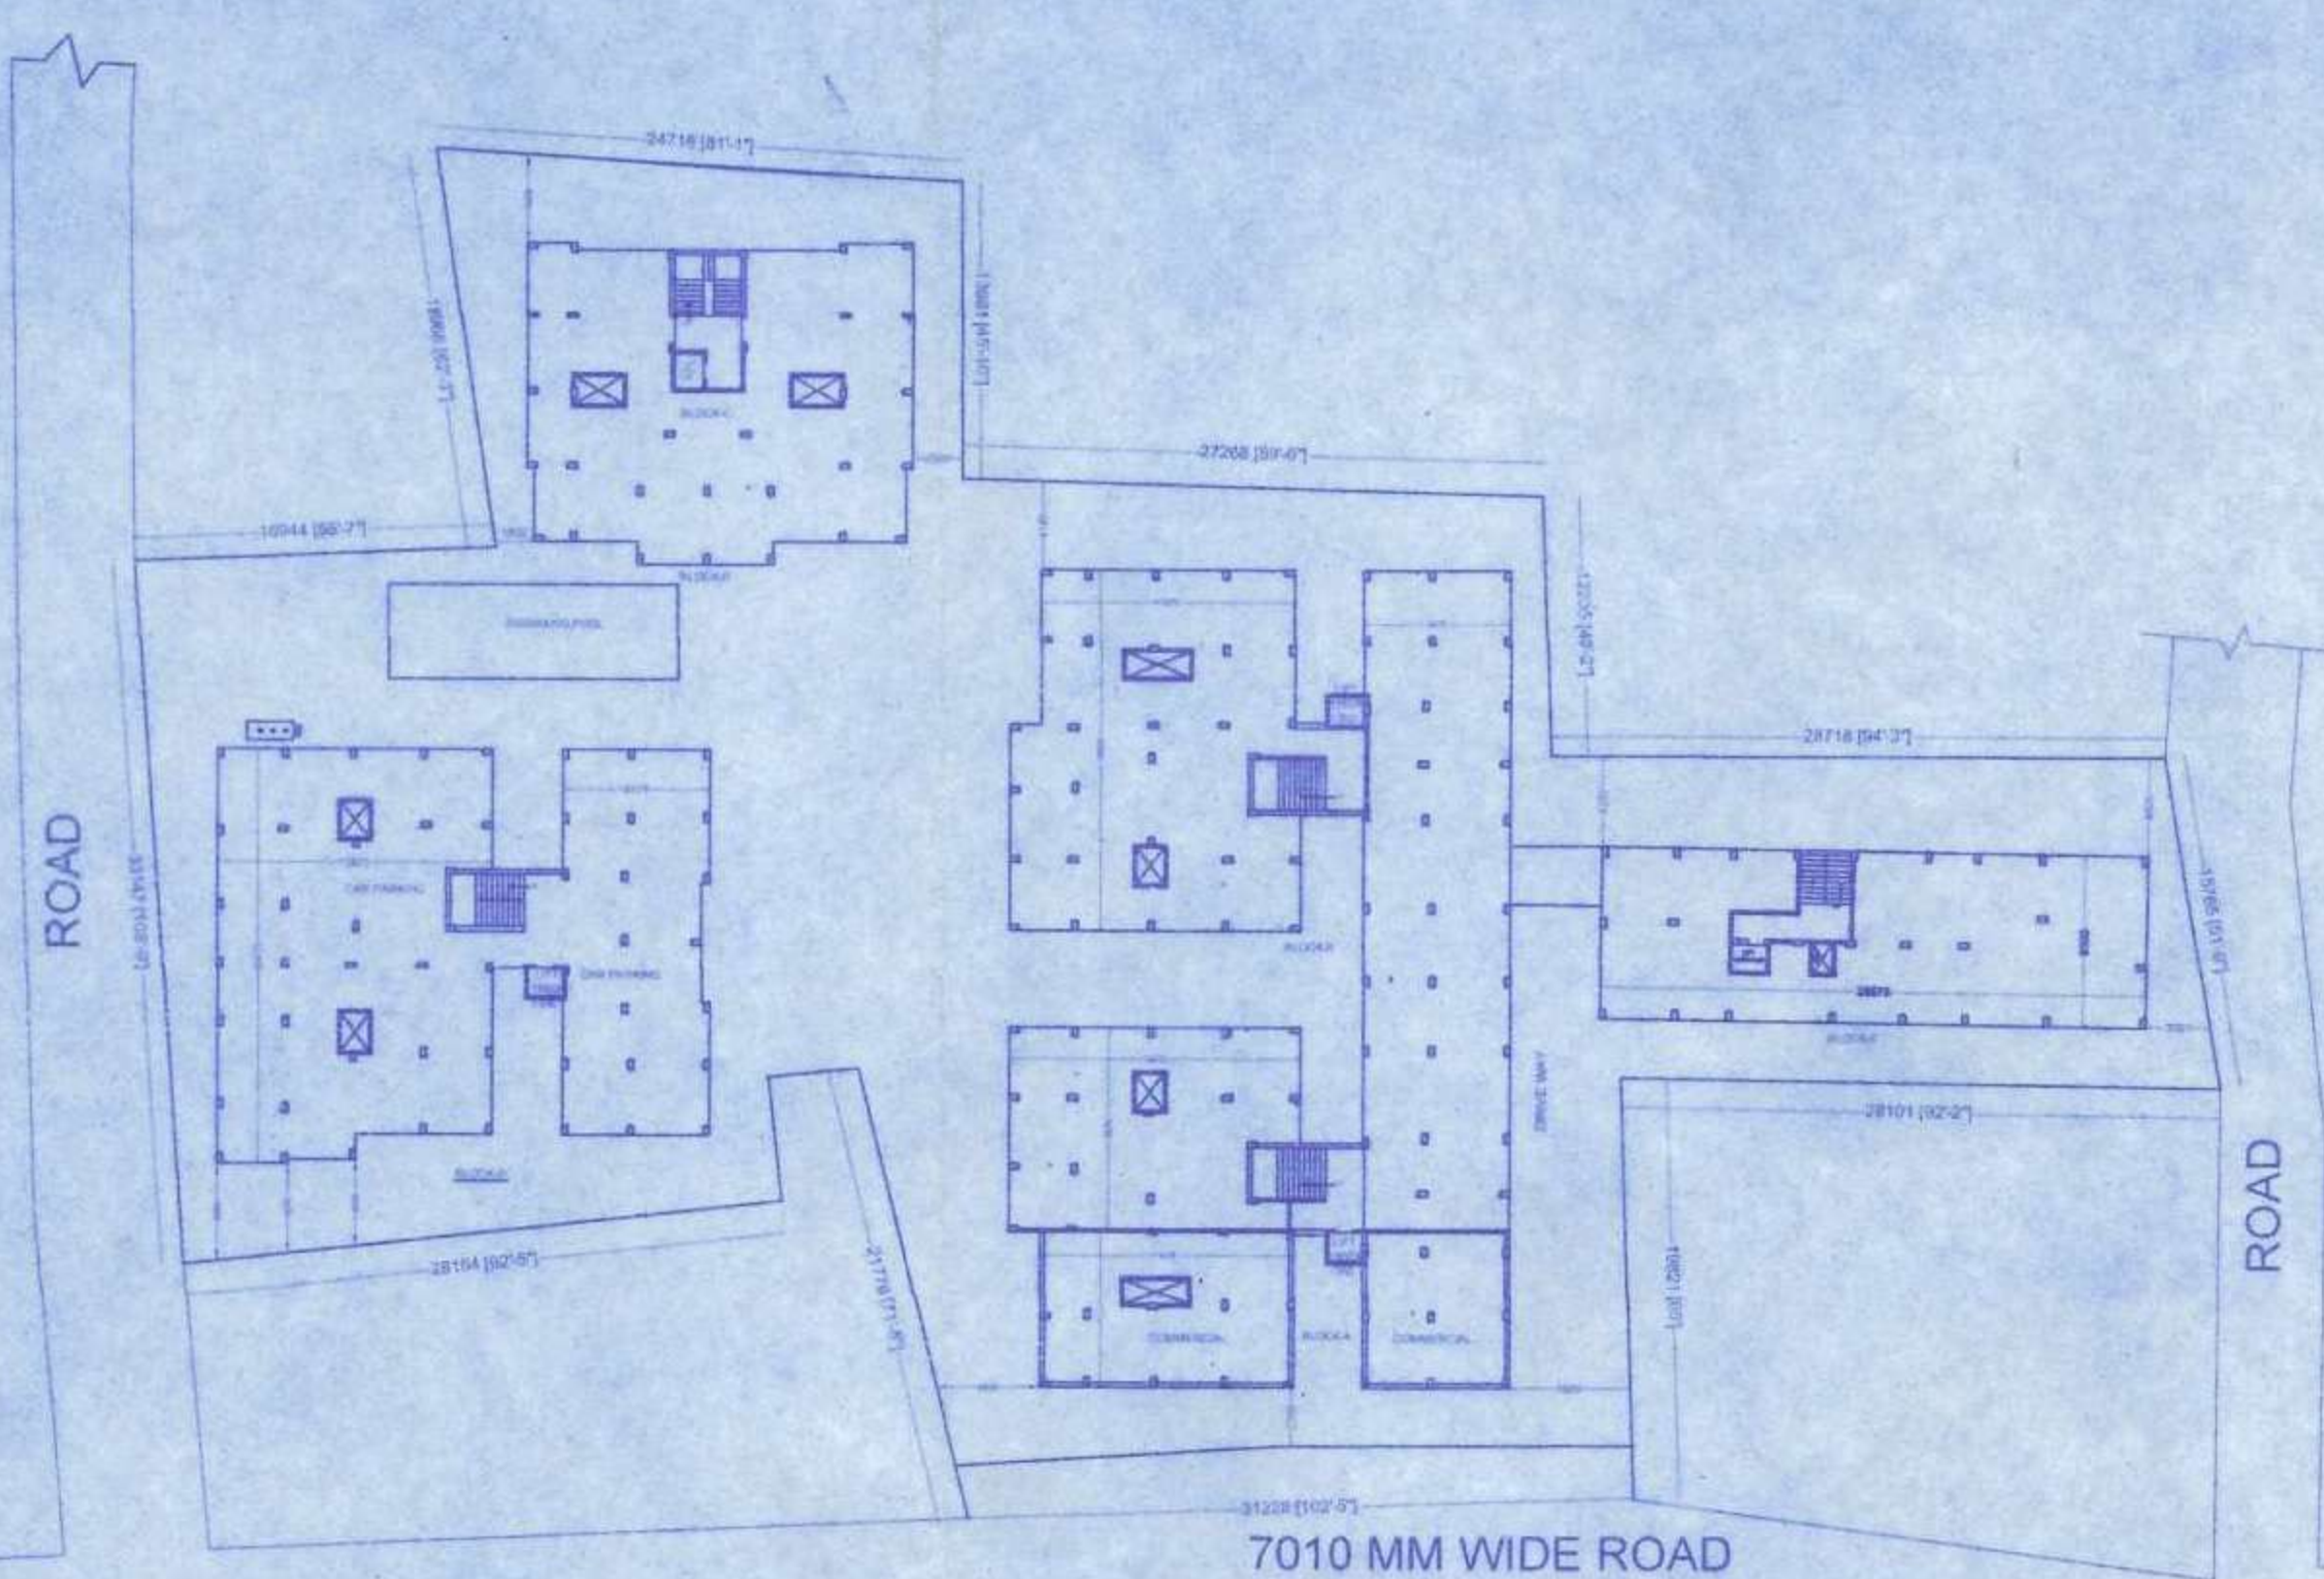

SITE PLAN
(BLOCK-A,B,C,D,&E)
SCALE:- 1:400

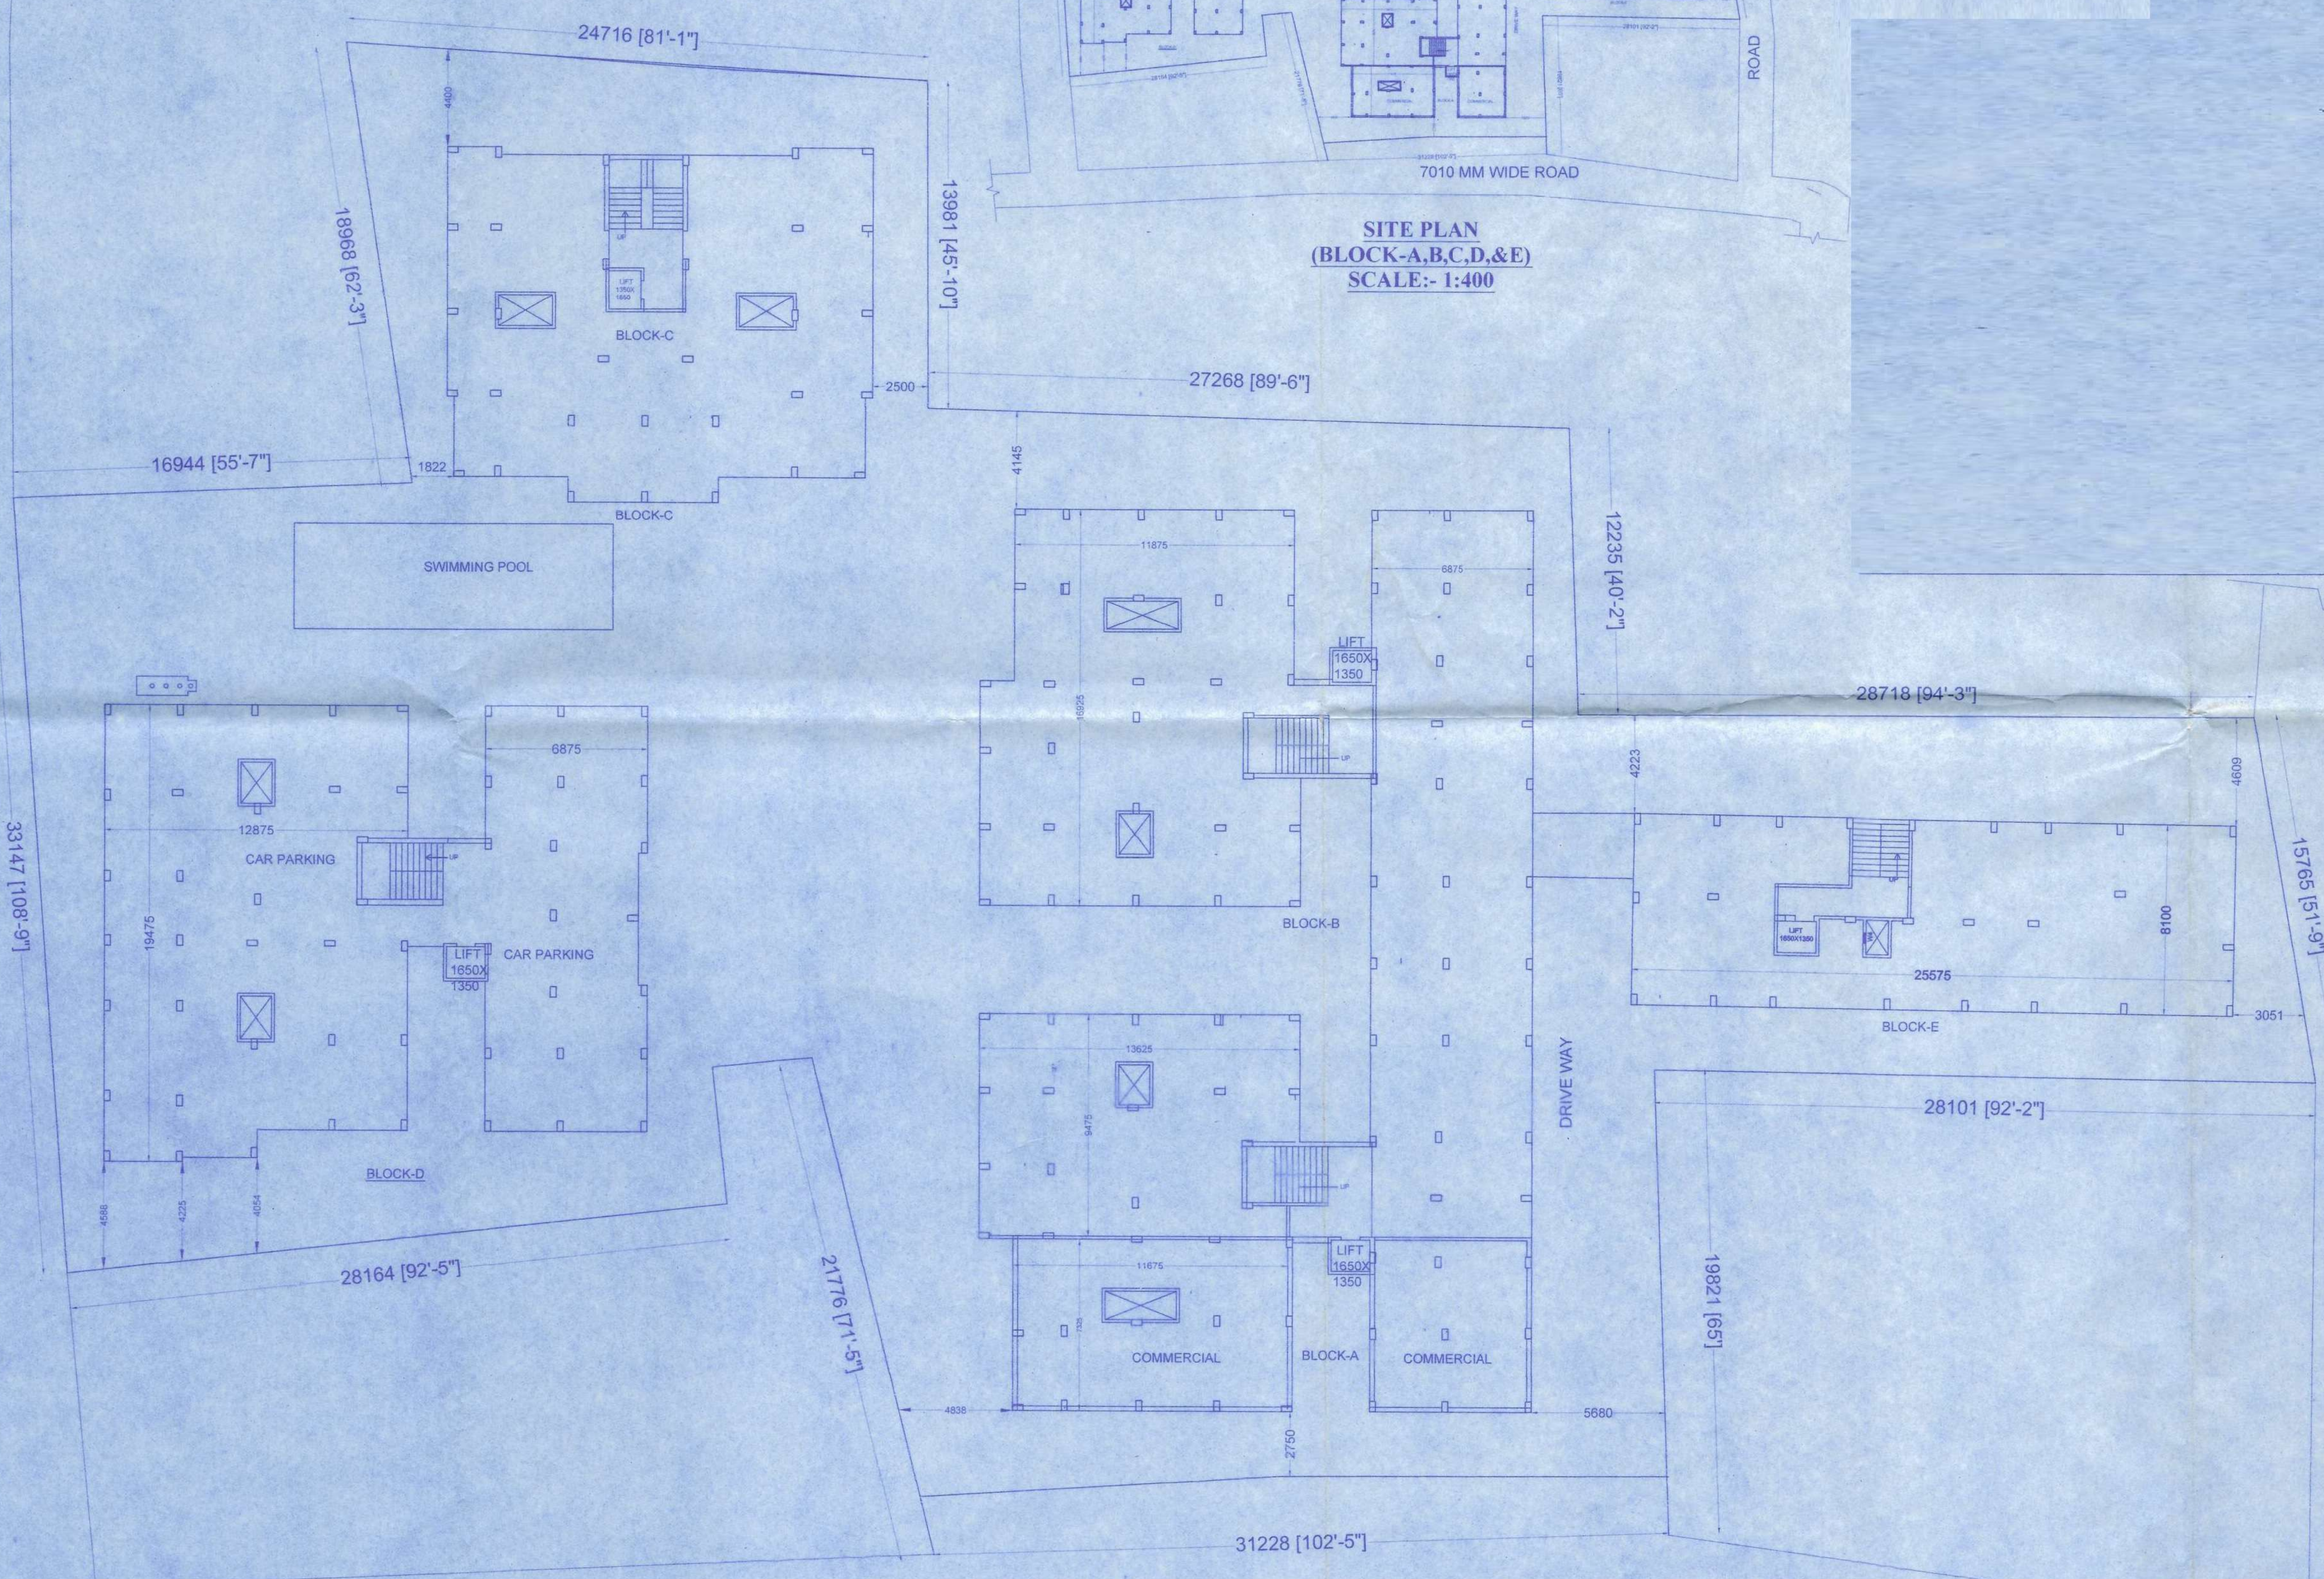


GROUND FLOOR PLAN
(BLOCK-A,B,C,D,&E)

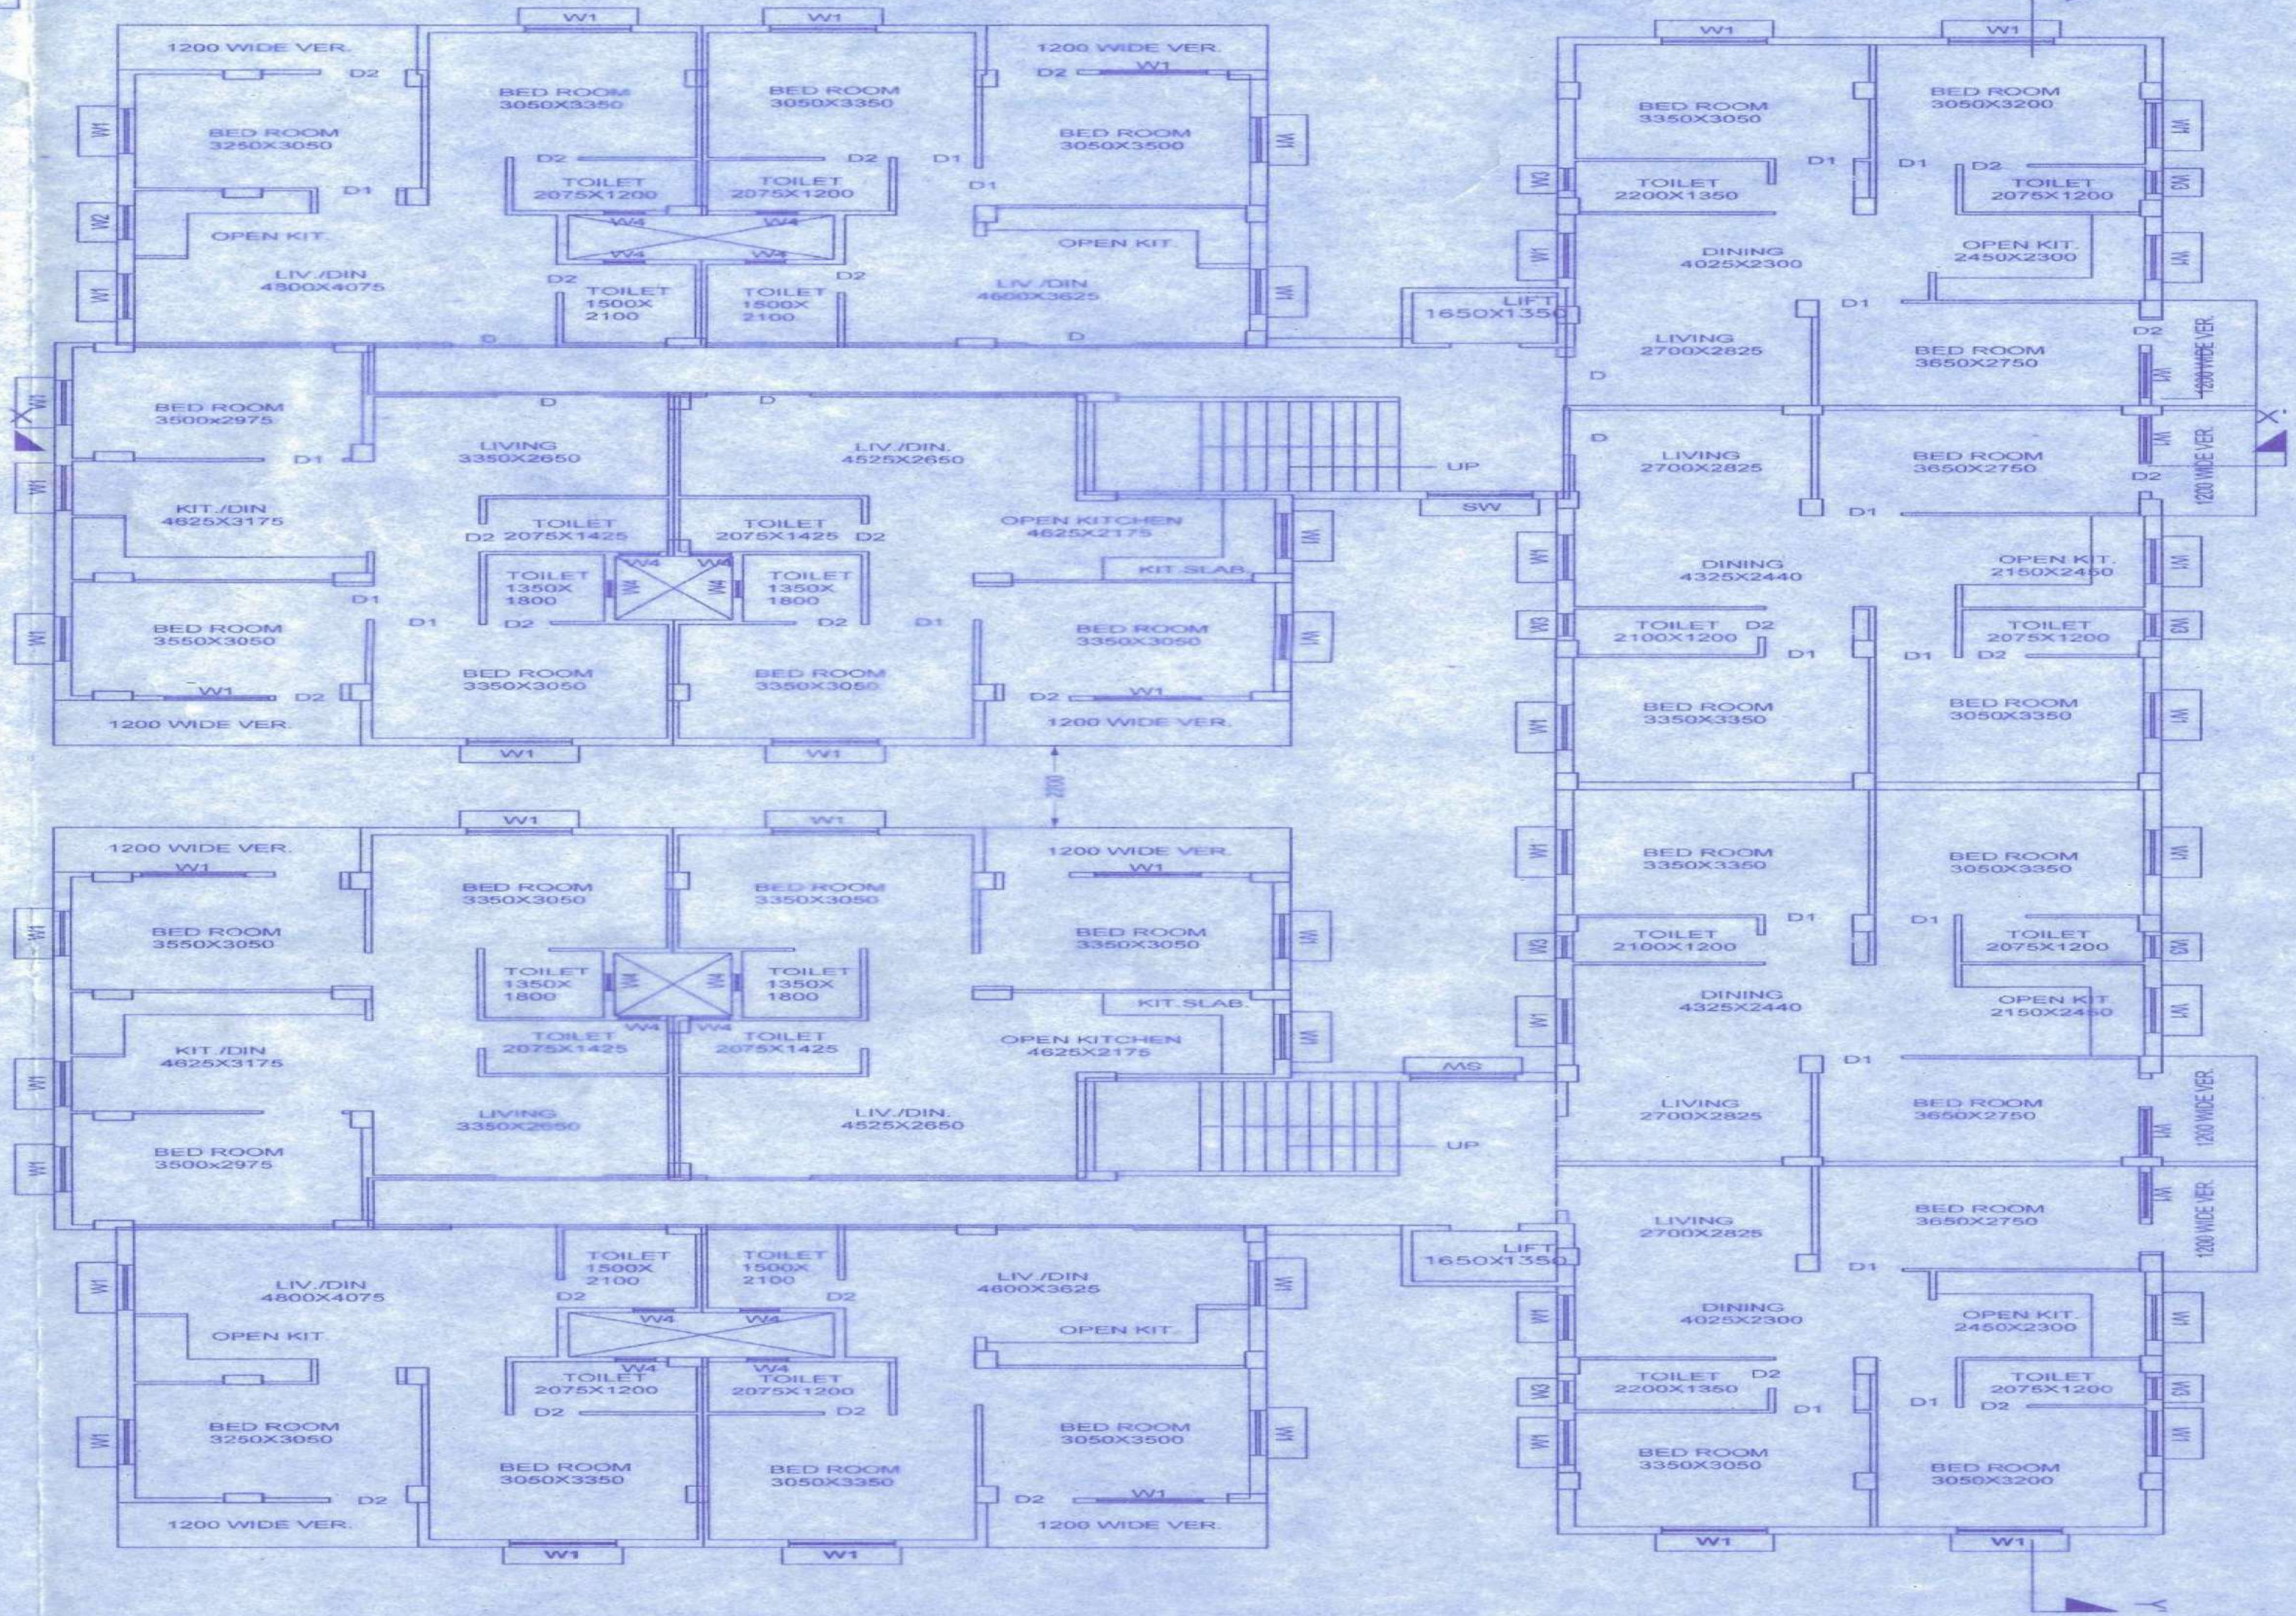


TYPICAL FLOOR PLAN (BLOCK-A&B)
SCALE:- 1:100


N

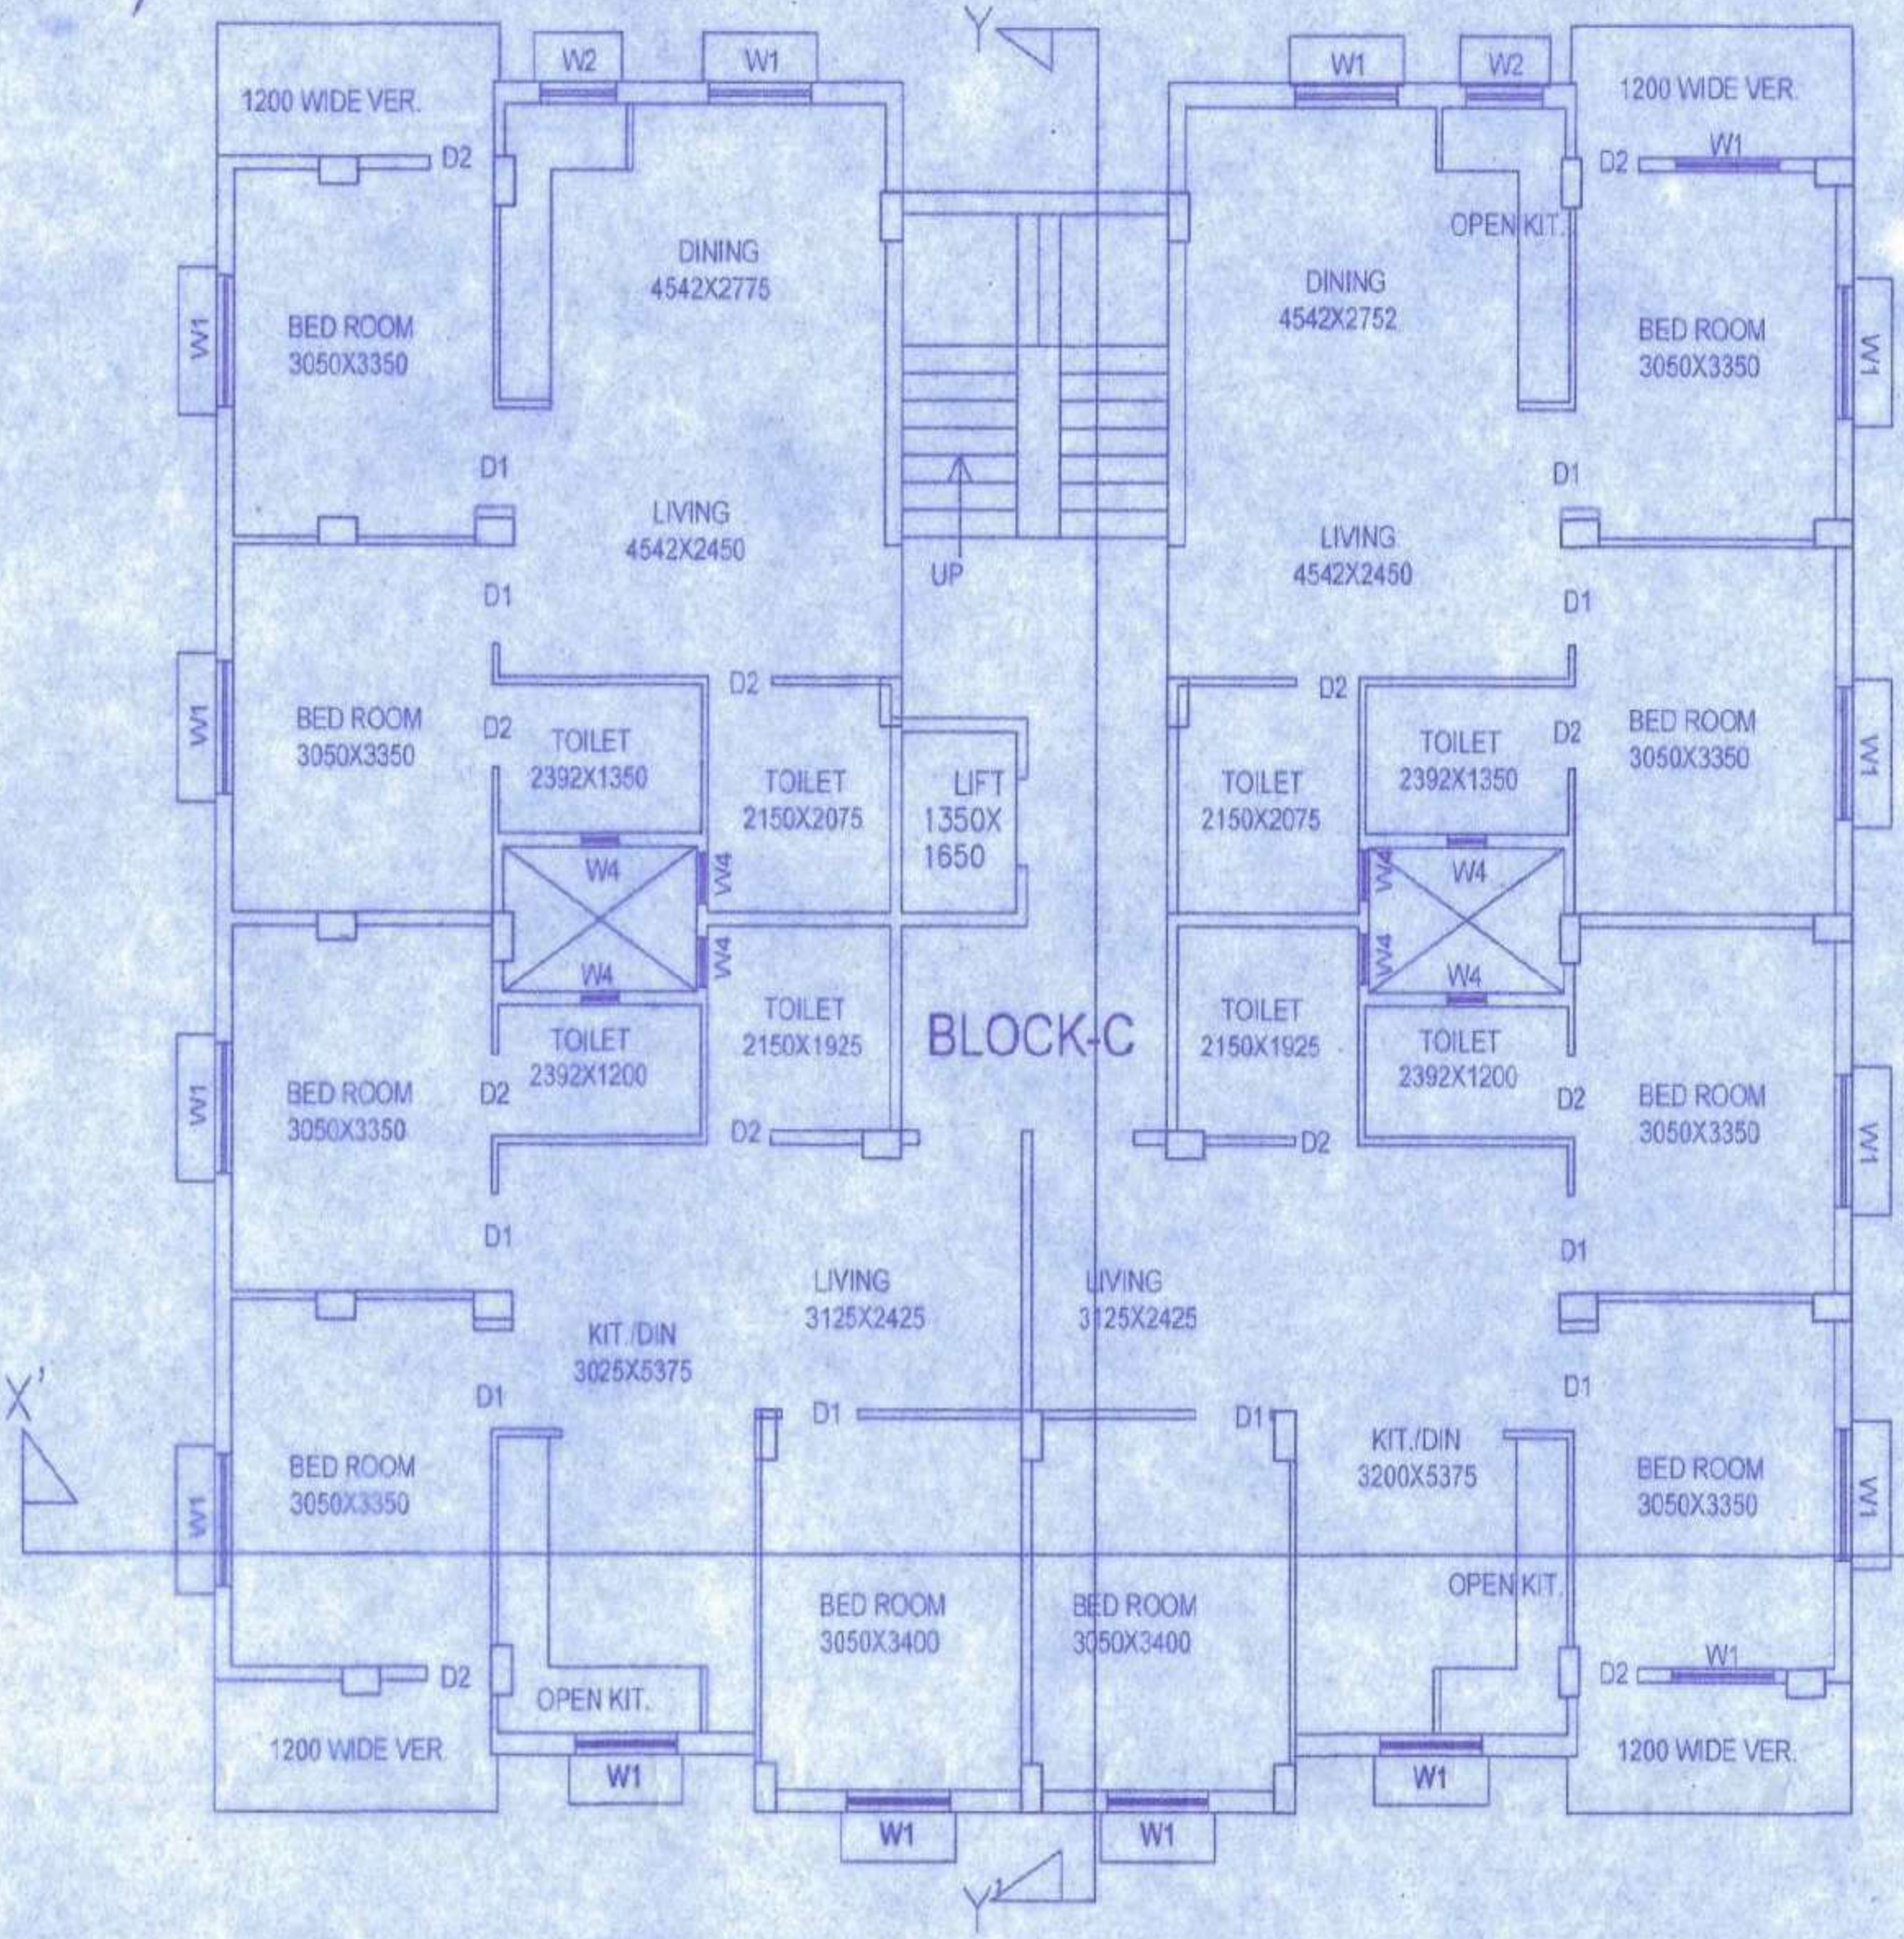

TYPICAL FLOOR PLAN(BLOCK-C)
SCALE :- 1:100

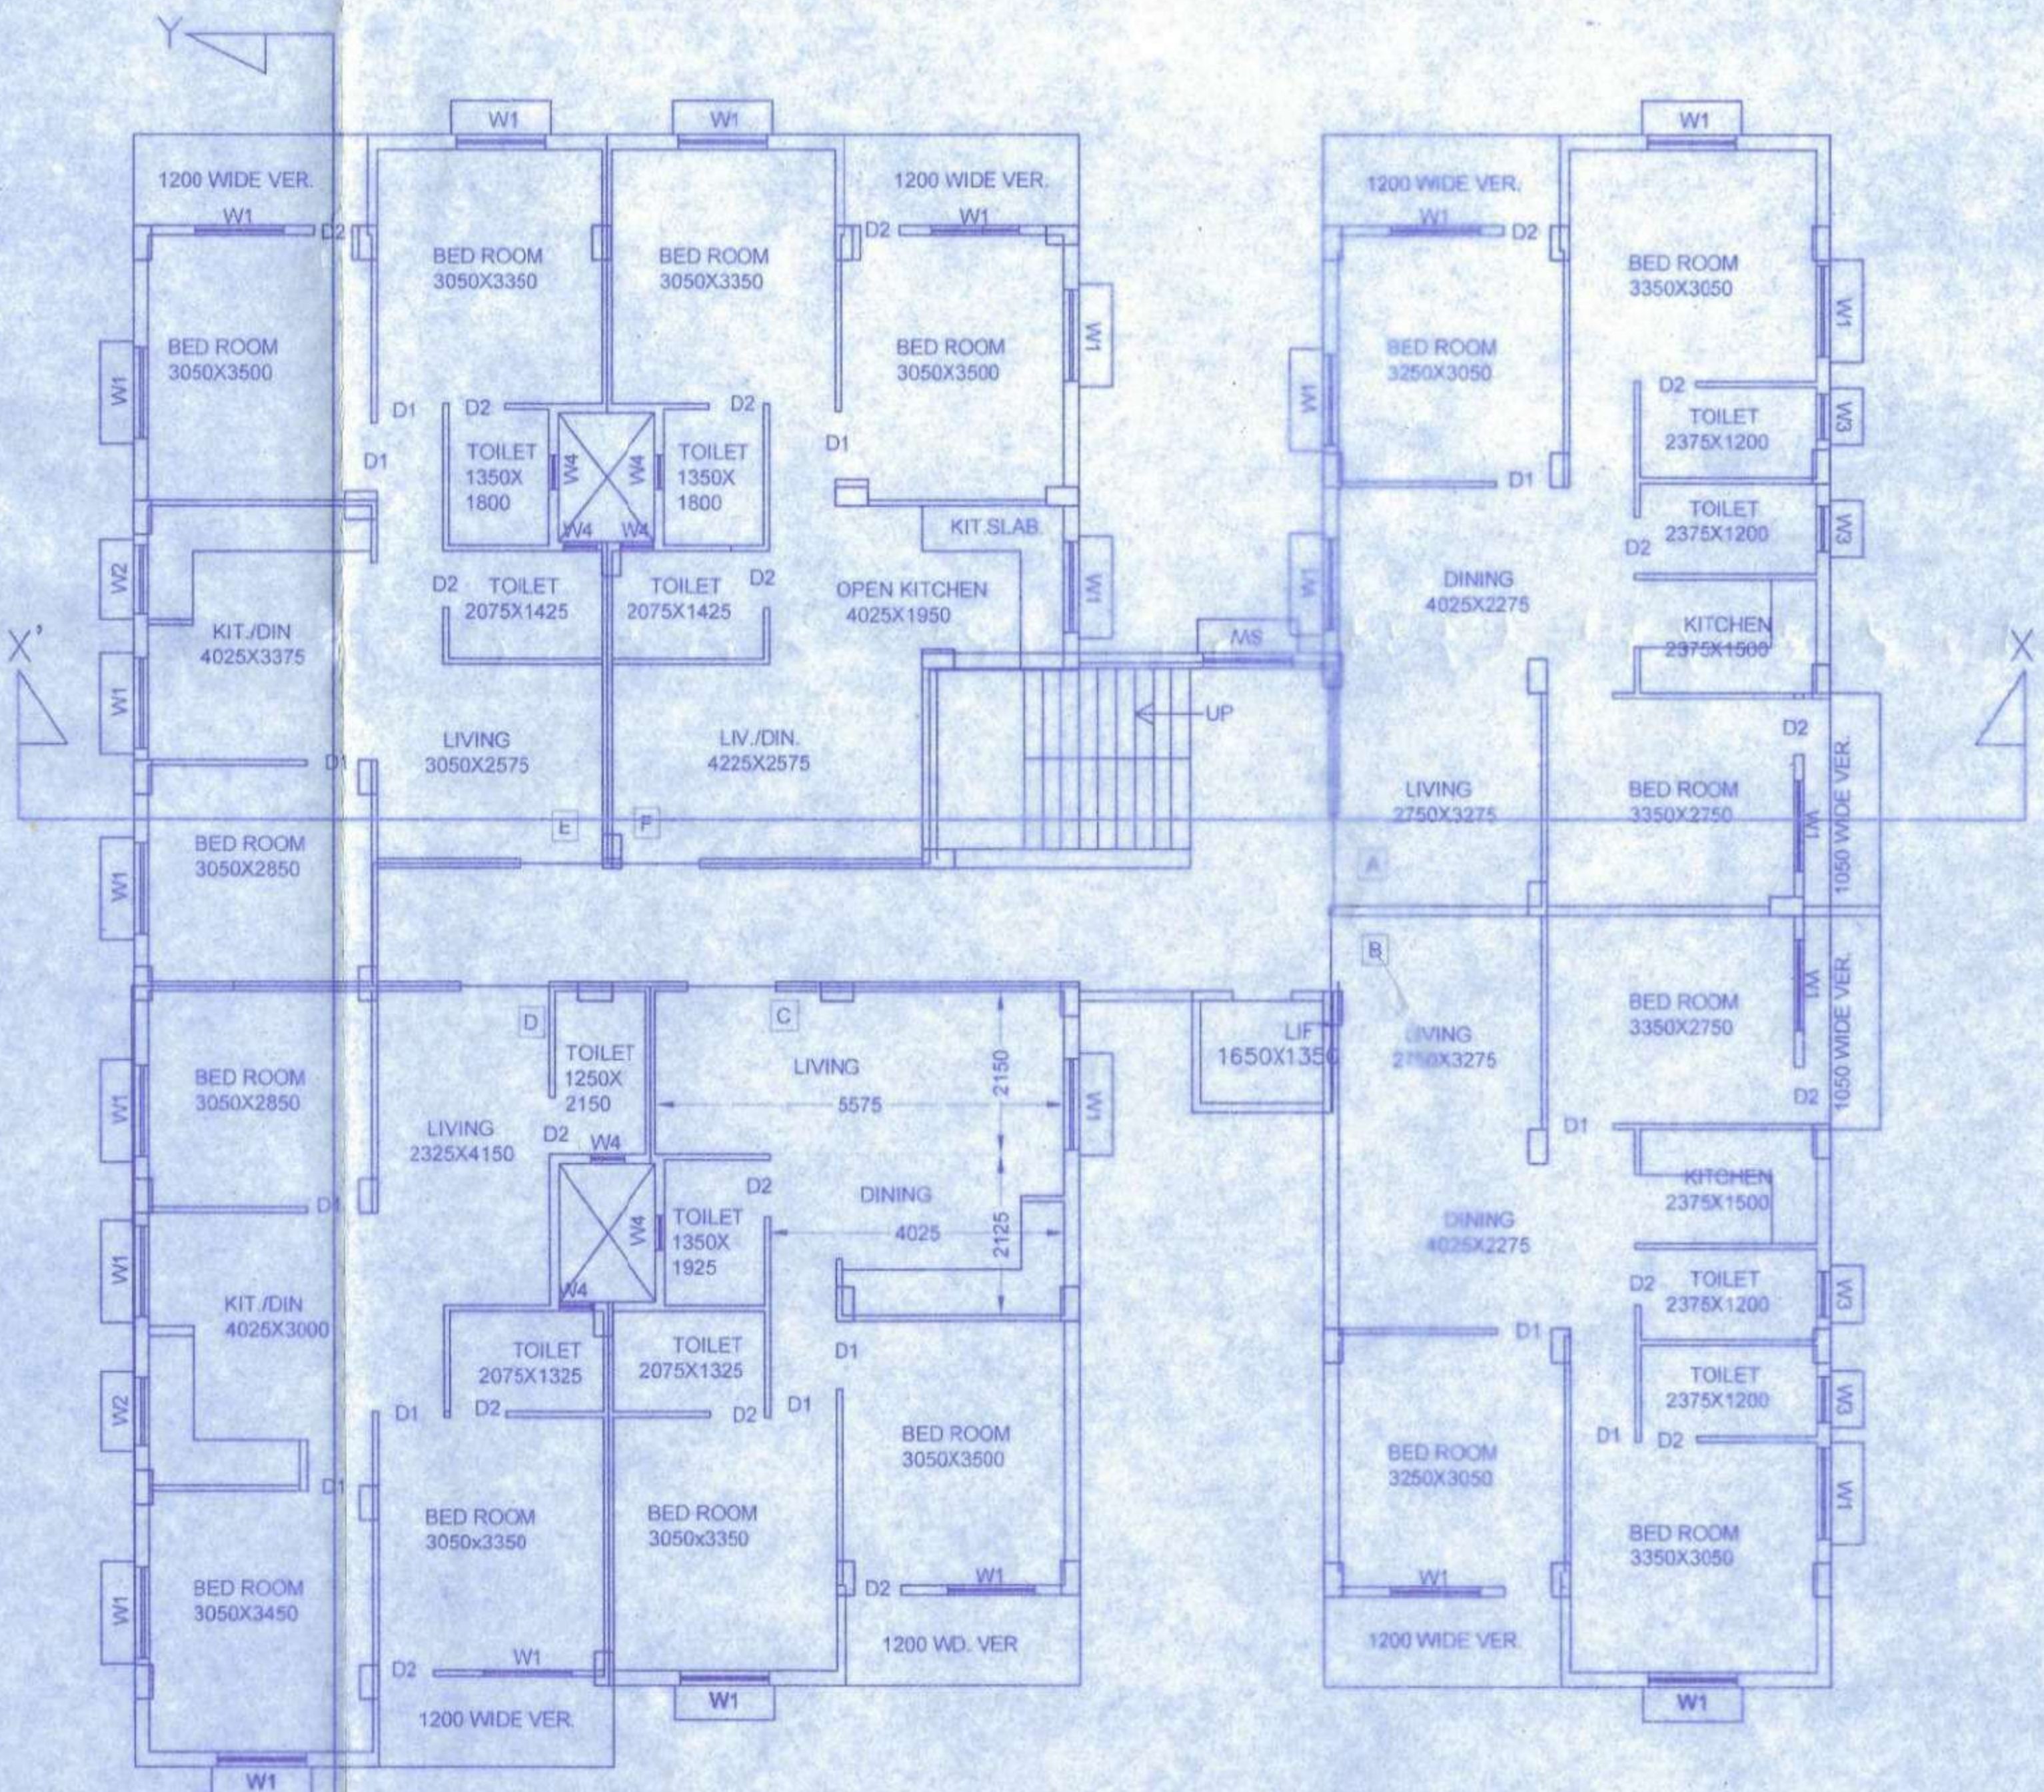

TYPICAL FLOOR PLAN
 BLOCK-D
 SCALE :- 1:100

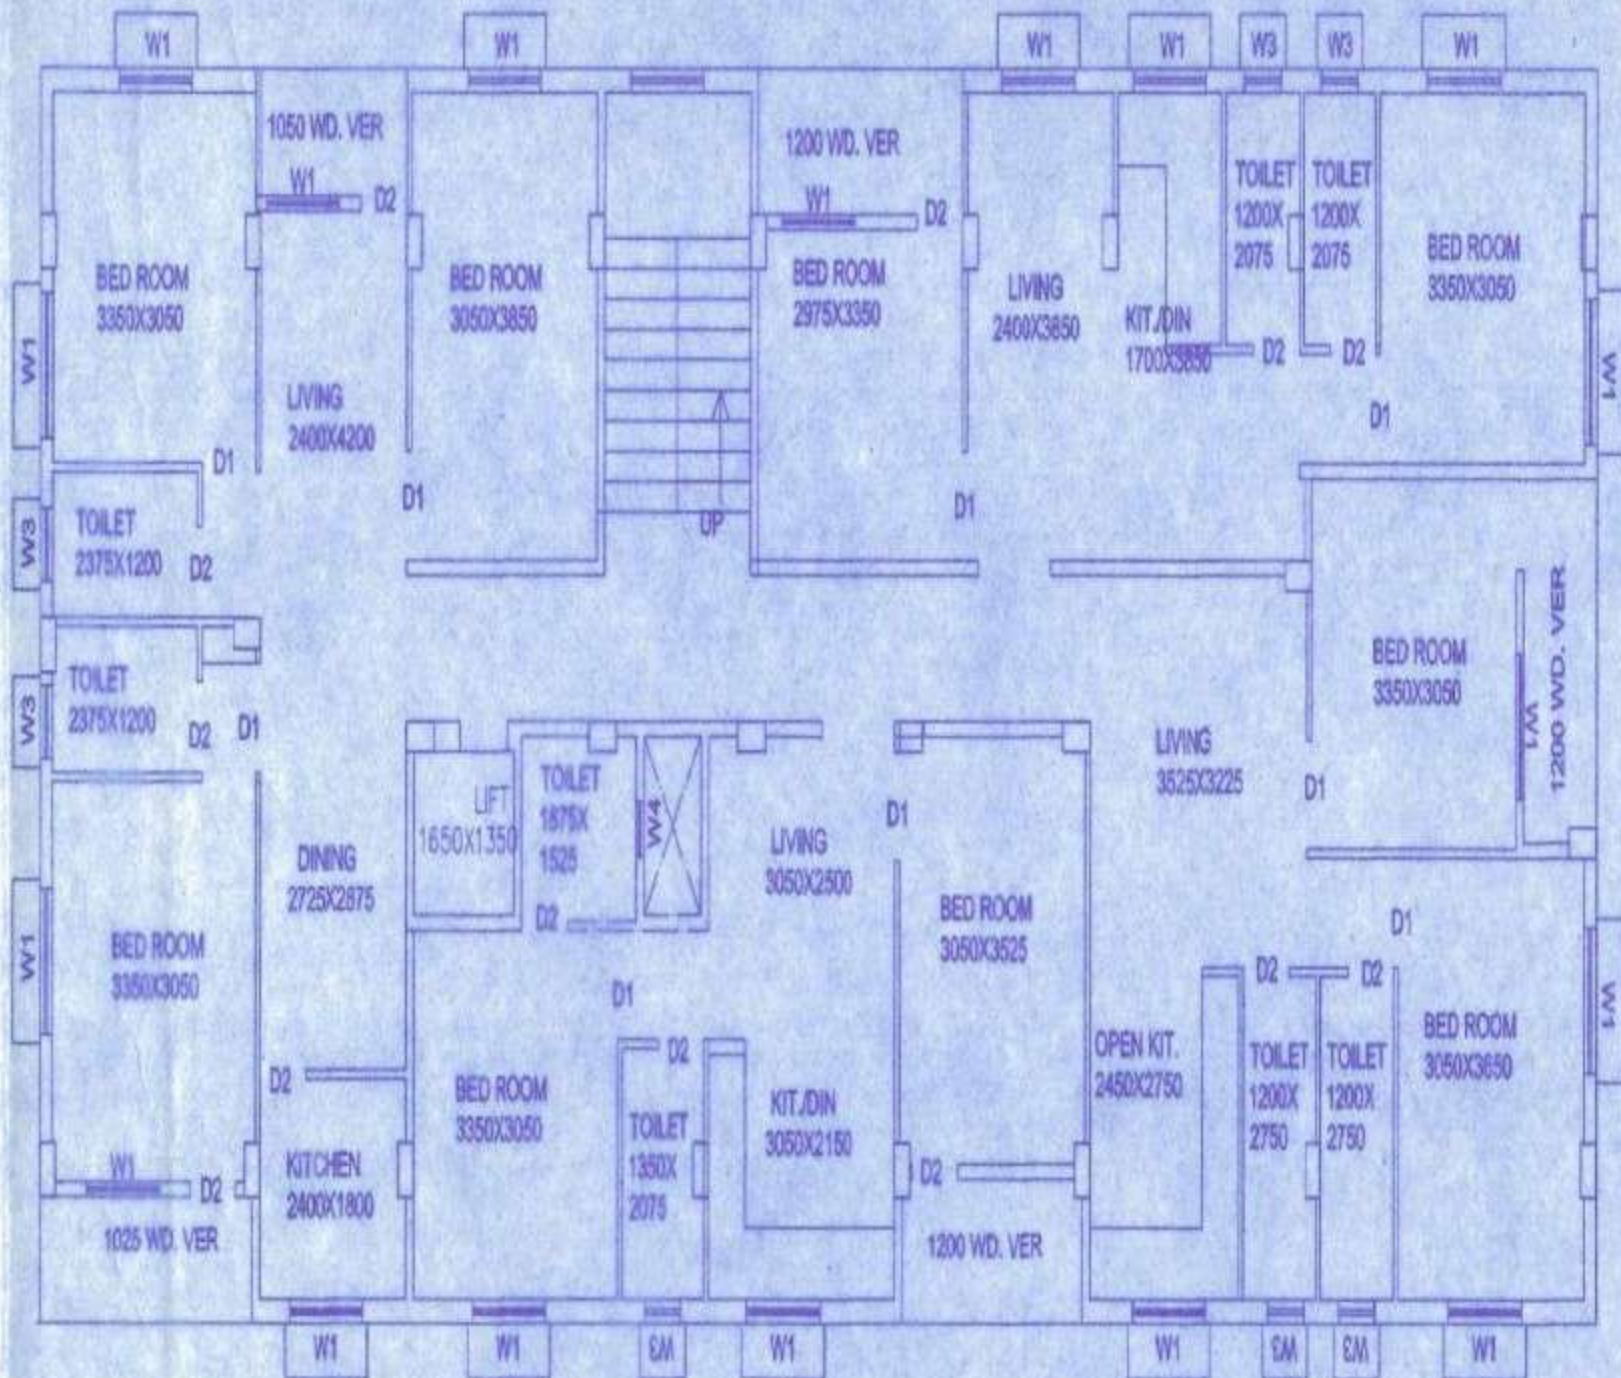

TYPICAL FLOOR PLAN (BLOCK-E)

SCALE:- 1:100