
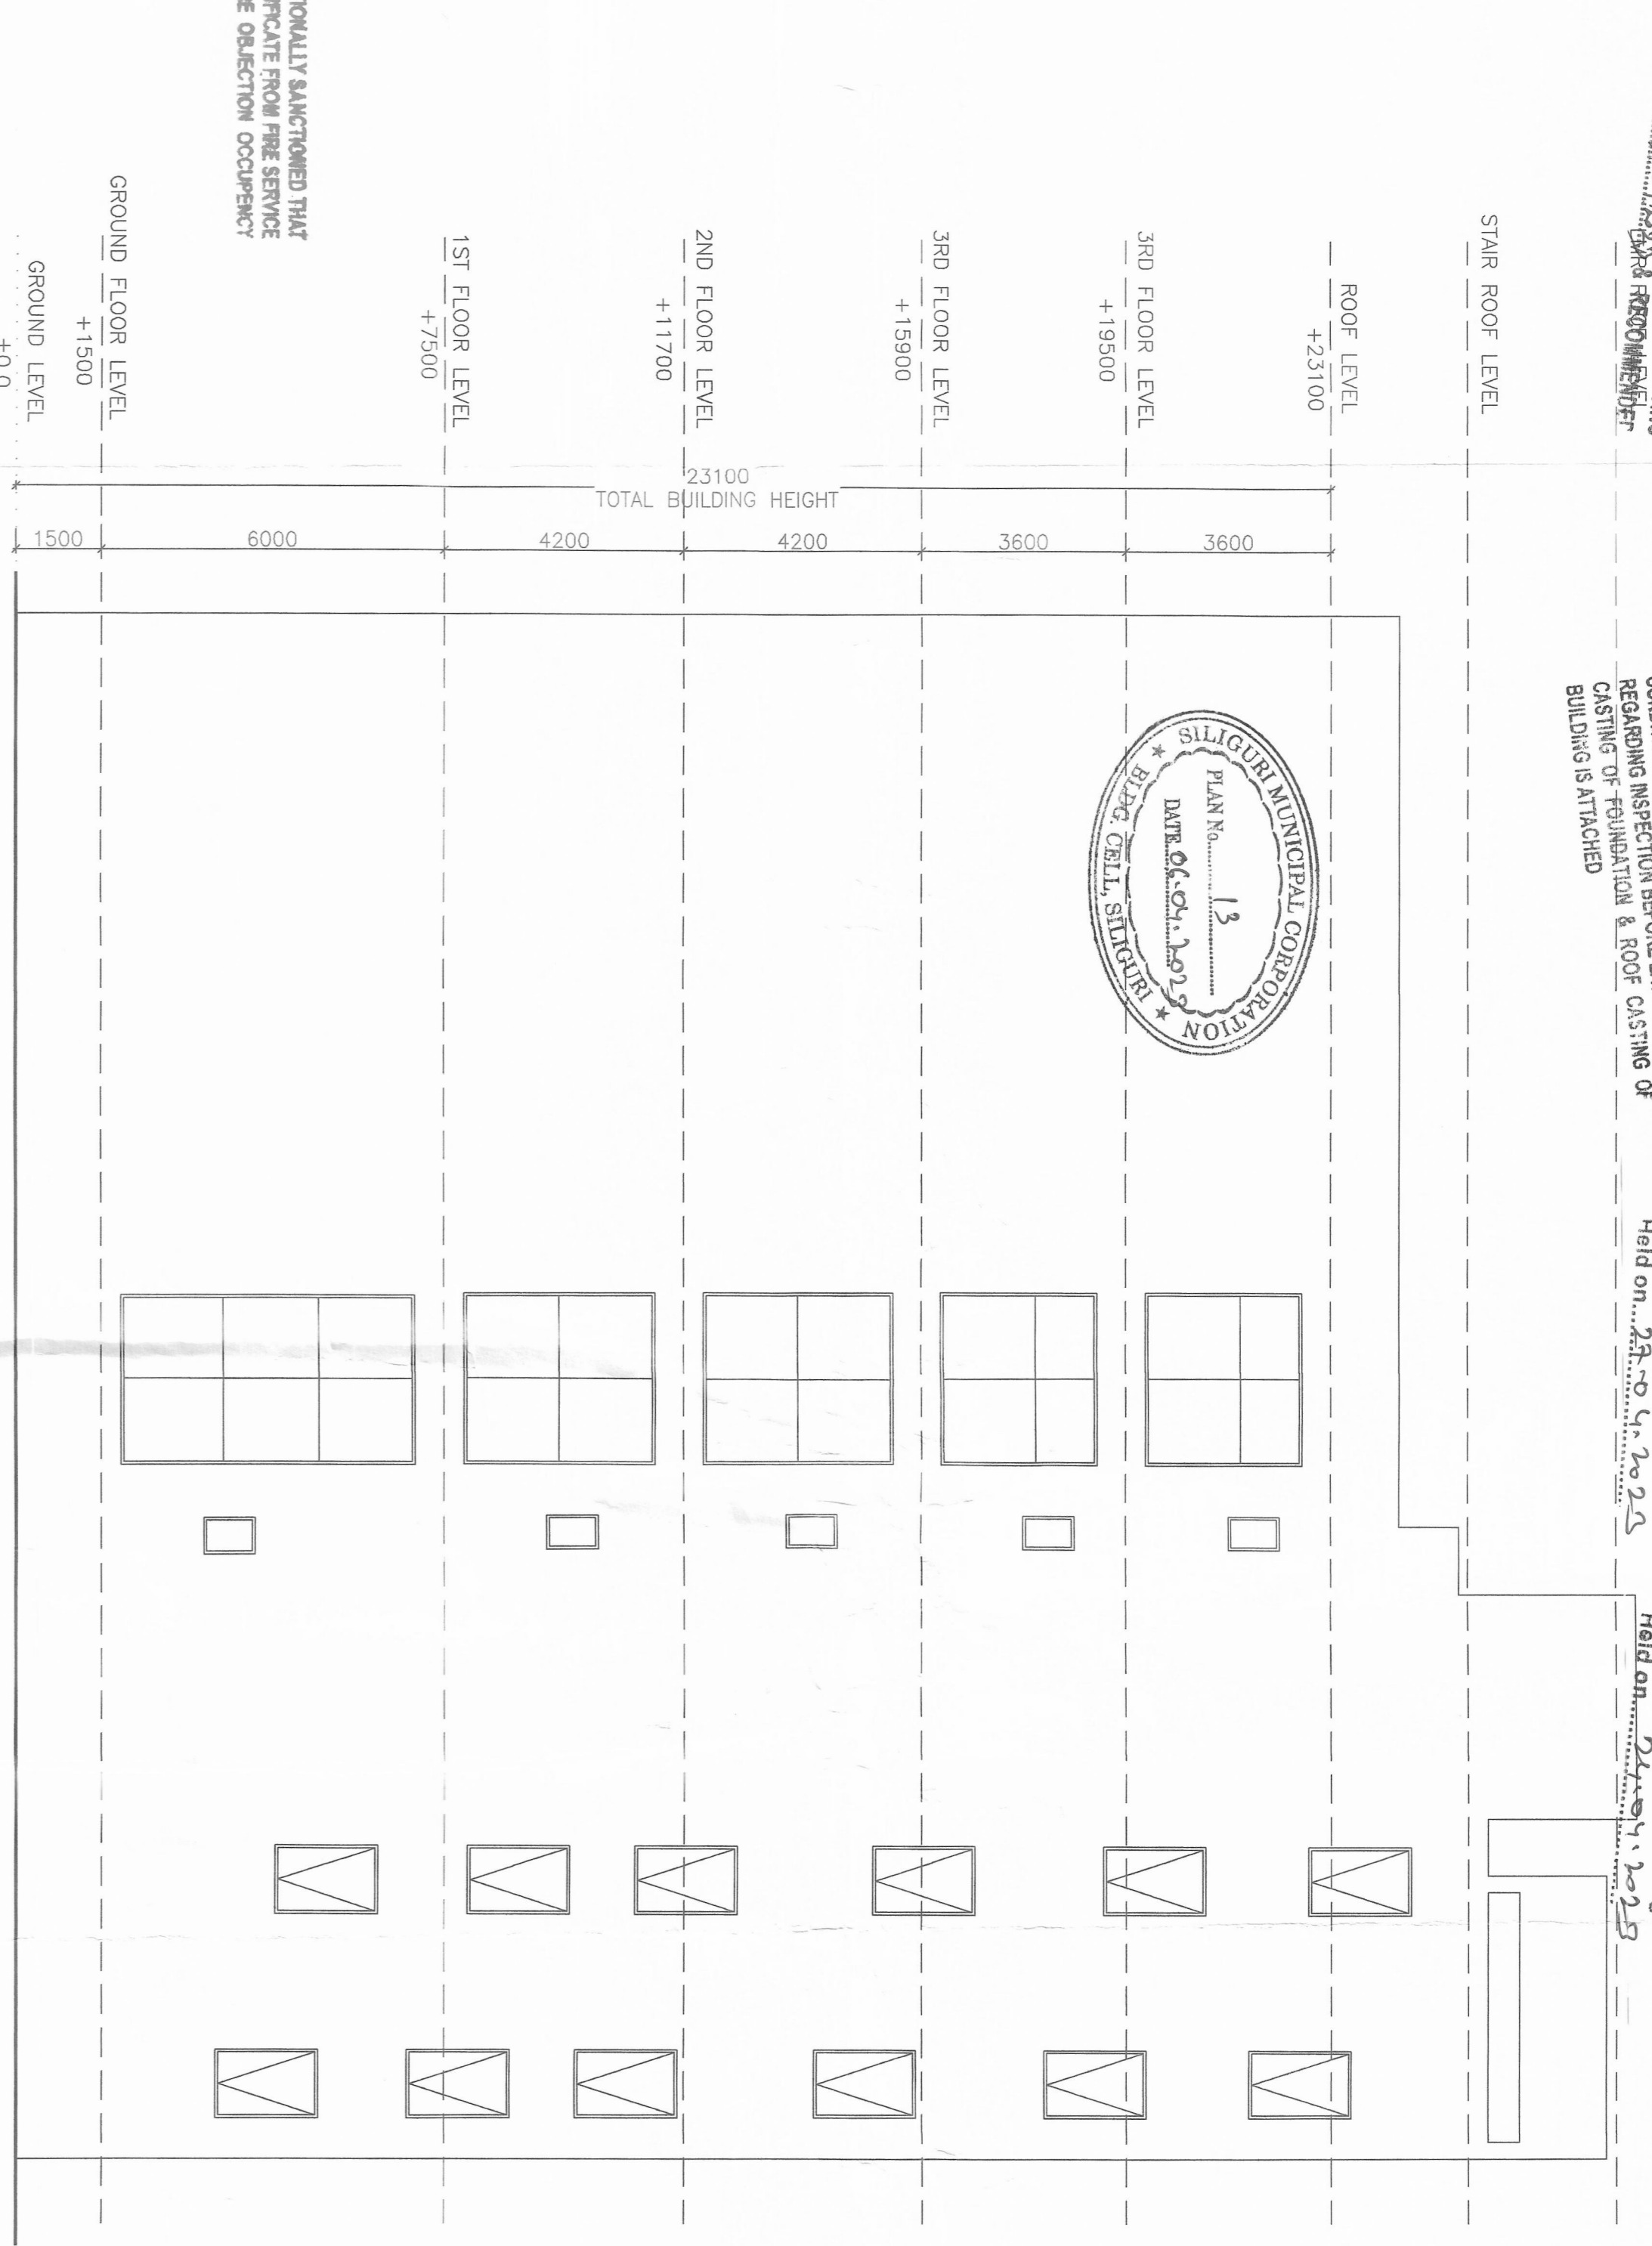
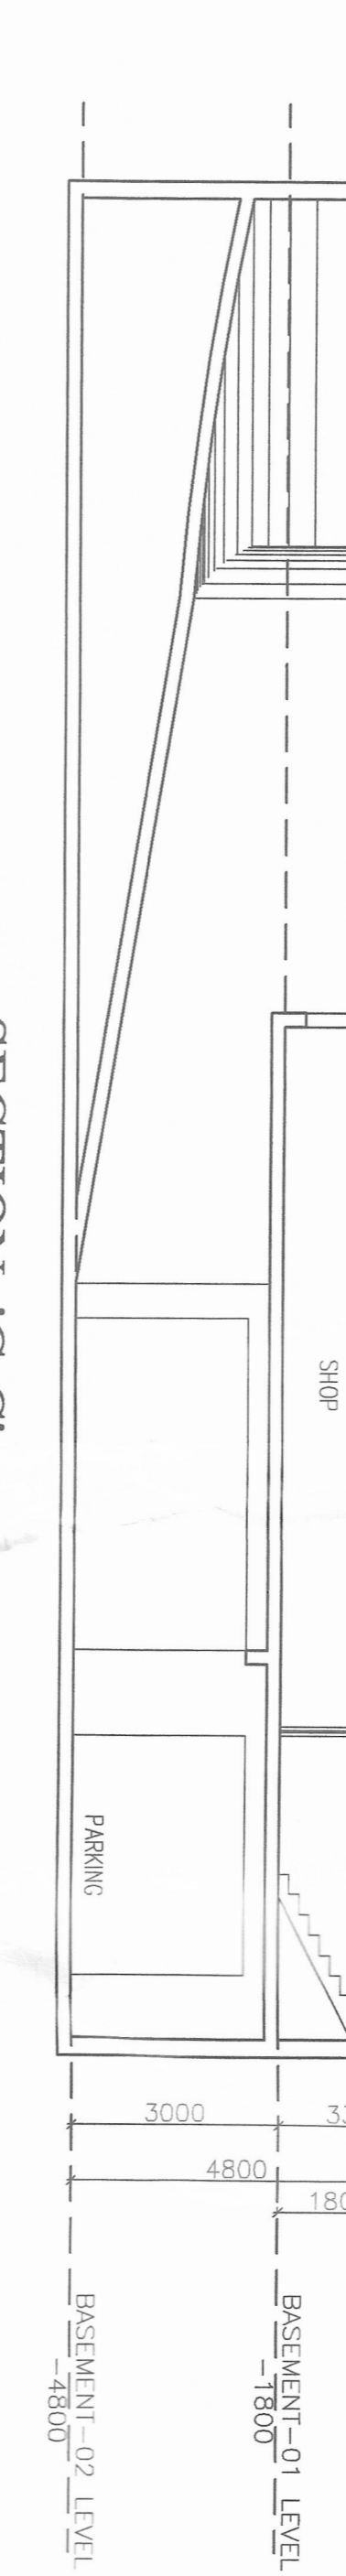


SHEET - 12/14


Passed in the Board Meeting


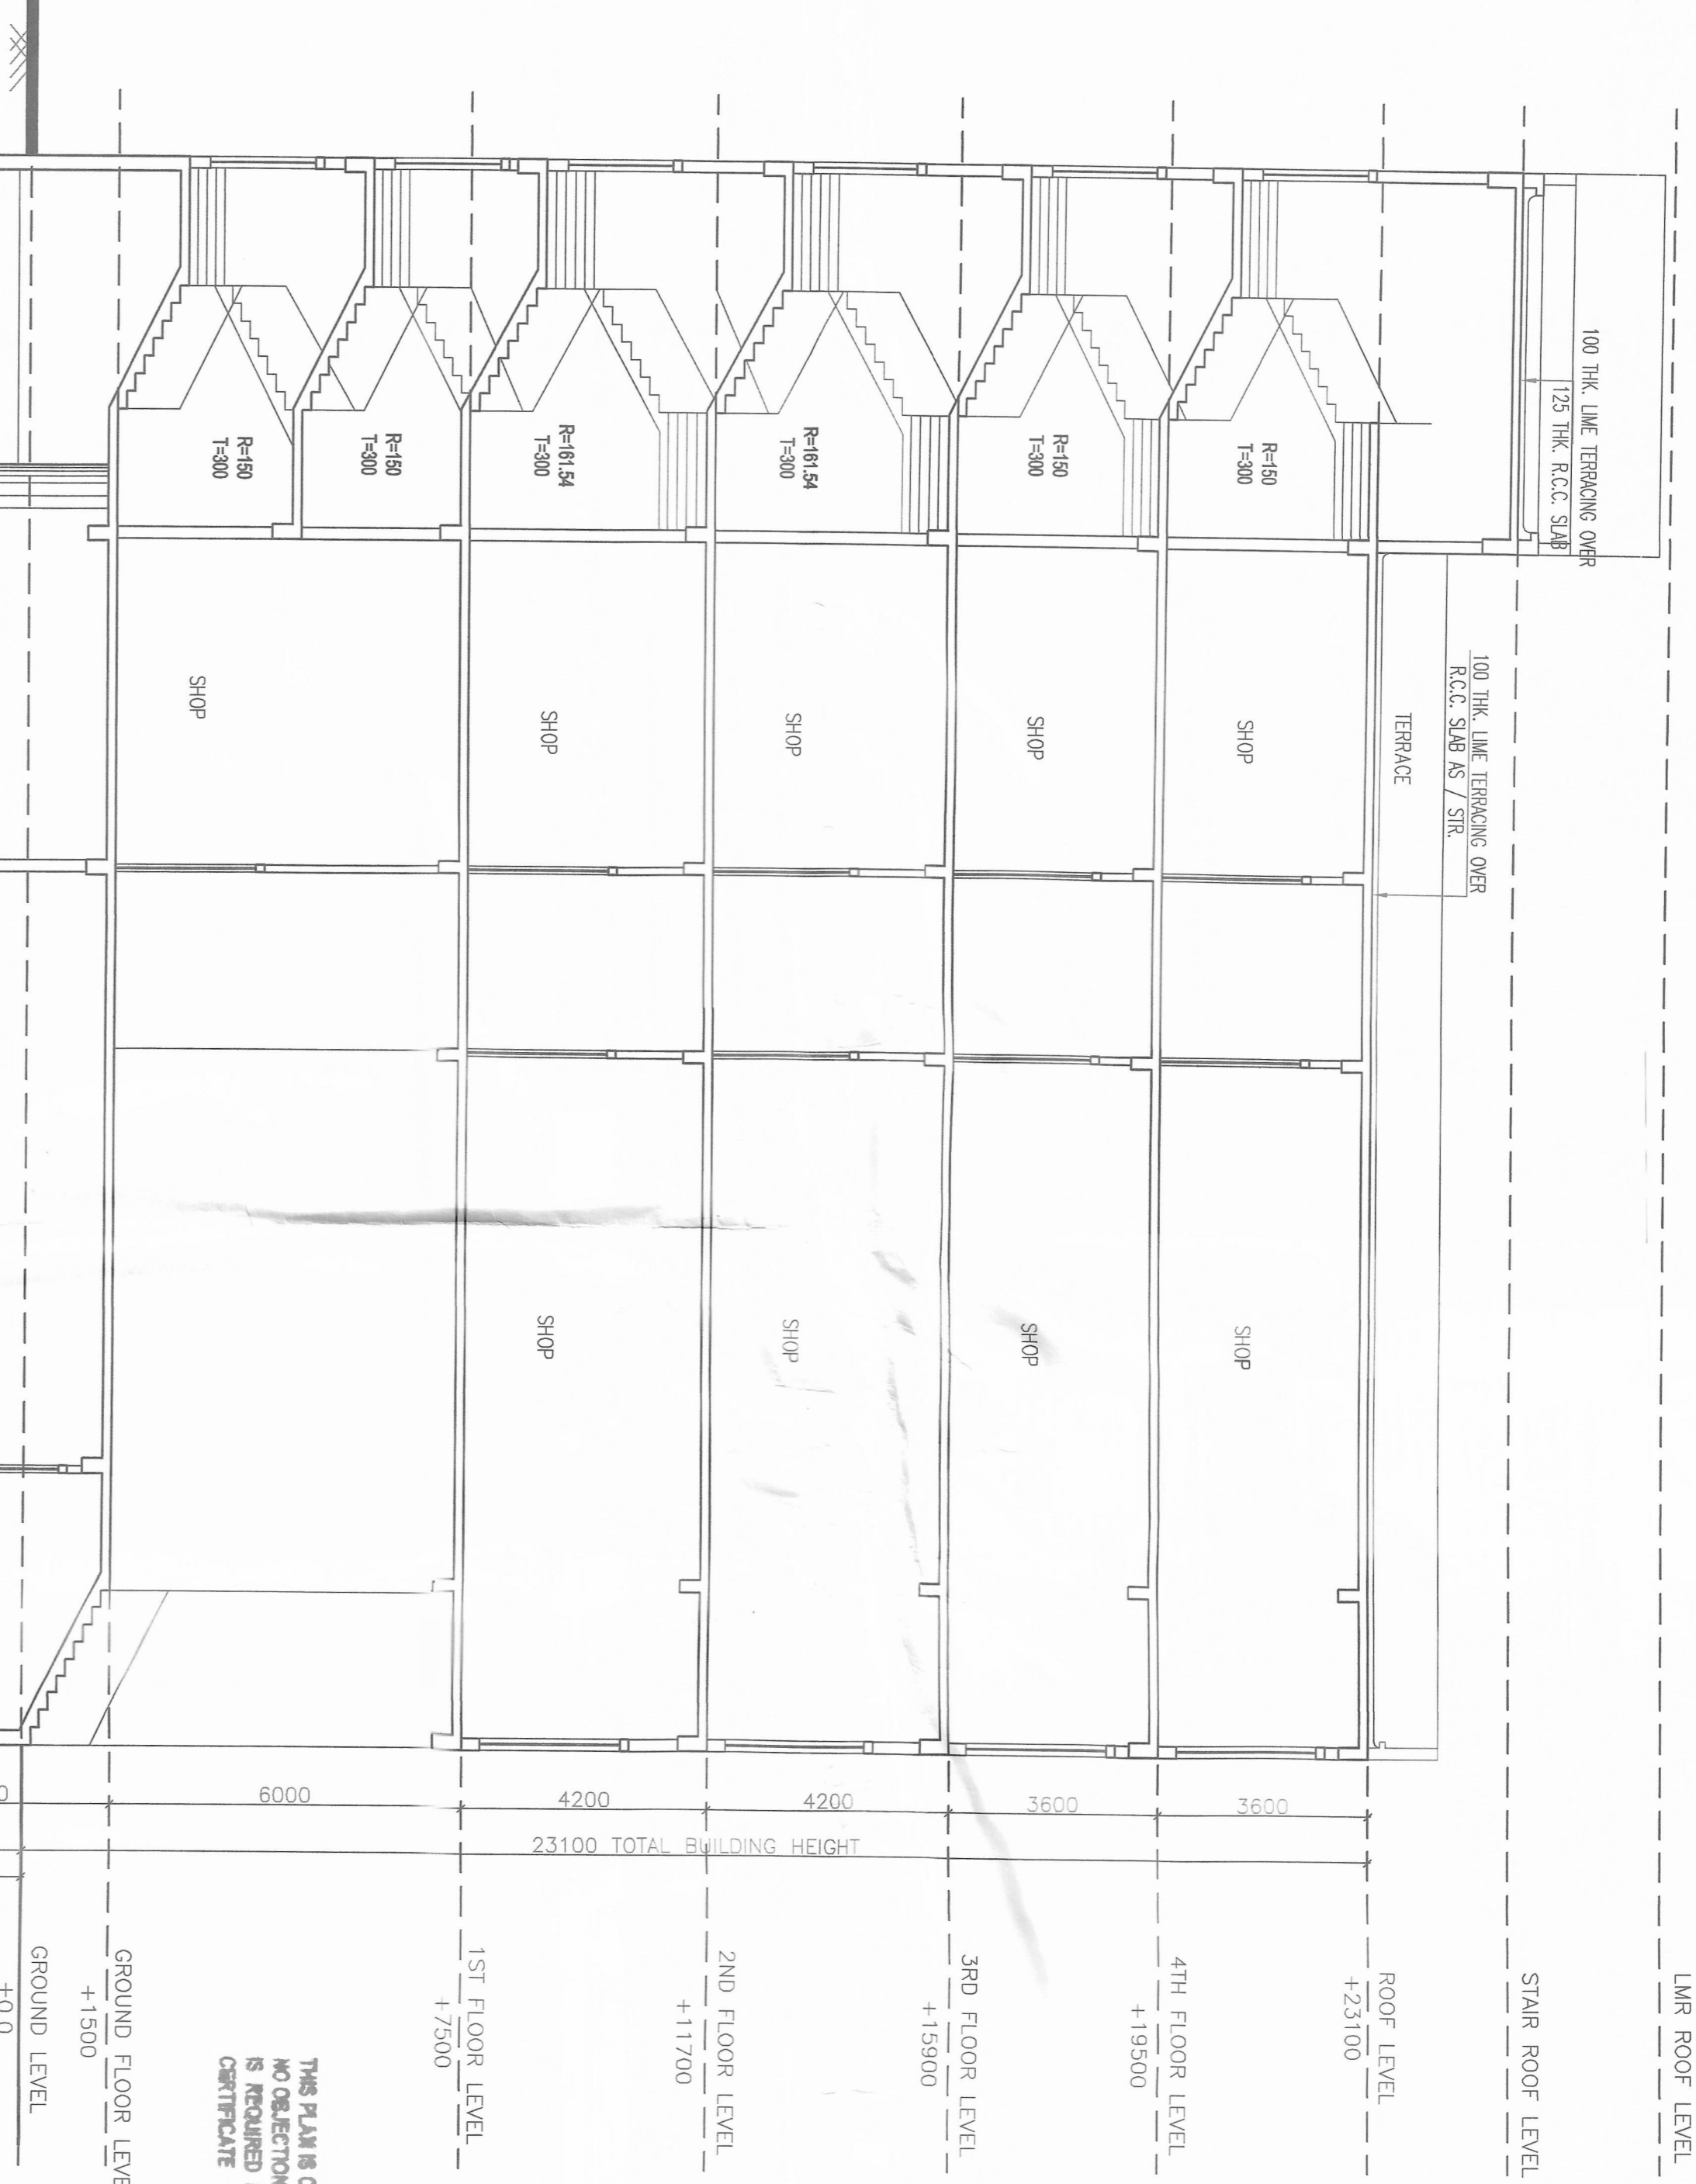

SECTION 'C-C'
BLOCK-02
(PROPOSED COMMERCIAL)

SOUTH SIDE ELEVATION
BLOCK-02
(PROPOSED COMMERCIAL)

SECTION 'D-D'
BLOCK-02
(PROPOSED COMMERCIAL)

NAME OF OWNERS 1) SMT. SUSHILA DEVI MUNDHRA 2) SRI MAHABIR PRASAD MUNDHRA 3) SMT. SHANTI DEVI MUNDHRA 4) SRI SIBRAMI MUNDHRA 5) SRI SUDESH DEVI MUNDHRA 6) SRI MAHENDRA KUMAR MUNDHRA 7) SRI RAHUL MUNDHRA 8) SRI RAJESH KUMAR MUNDHRA 9) SRI SITA RAM MUNDHRA 10) DELTA REALTORS ALL ARE AT S.F. ROAD, SILIGURI, BARBARA WARD NO. - 27(SMC), P.O. & P.S. SILIGURI, DIST. DARJEELING.		SITE ADDRESS :- STATION FEDDER ROAD, WARD NO. - 27(SMC) MUNDHARA COMPOUND, NEAR SILIGURI POLICE STATION, SILIGURI.
LAND SCHEME :- HOZA. :- SILIGURI, J. L. NO. :- 110(98) SHEET NO. :- 10 (R.S.) KHATAI NO. :- 1028 (R.S.), 12979, 12882, 12883, 12884, 12881, 12887, 12885, 12886, 12880 PLOT NO. :- 7202 (R.S.), 2777 (L.R.) P.O. & P.S. :- SILIGURI, DIST. DARJEELING. WARD NO. :- 27(SMC) HOLDING NO. - 778602207/68.		DECLARATION BY OWNER I DO HEREBY DECLARE THAT THE BUILDING PROPOSED FOR CONSTRUCTION SHALL BE ASSESS BY ANY OTHER EVALUATOR OF THE APPROPRIATE CATEGORY AND AS APPROVED BY THE AUTHORITY.

DECLARATION BY ARCHITECT
 I HAVE HEREBY CERTIFY THAT THE FOUNDATION AND SUPERSTRUCTURE OF THE
 BUILDING PROPOSED FOR CONSTRUCTION ON PLOT NO. 7202, WARD NO. 27 UNDER THE
 JURISDICTION OF SILIGURI MUNICIPAL CORPORATION HAVE BEEN DRAWN
 AND DESIGNED BY ME (CONS. ENGR) IN ACCORDANCE WITH THE PROVISIONS UNDER THE WEST BENGAL
 ARCHITECTURE ACT, 1956 AND THE REGULATIONS THEREUNDER AND SO DESIGNED BY ME (CONS. ENGR) I WILL HAVE SIGNED FOUNDATION AND
 SUPERSTRUCTURE SAFE IN ALL RESPECT INCLUDING THE CONSIDERATION OF BEARING
 CAPACITY OF SOIL AND FOUNDATION AND THE STABILIZATION OF ALL RELEVANT IS CODE OF PRACTICE AND NATIONAL BUILDING
 CODE.


DECLARATION BY ARCHITECT
 I HAVE HEREBY CERTIFY THAT THE FOUNDATION AND SECTIONS AND OTHER STRUCTURAL
 DETAILS OF THE BUILDING PROPOSED FOR CONSTRUCTION ON PLOT NO. 7202, WARD NO. 27 UNDER THE
 JURISDICTION OF SILIGURI MUNICIPAL CORPORATION HAVE BEEN DRAWN
 AND DESIGNED BY ME (CONS. ENGR) IN ACCORDANCE WITH THE PROVISIONS UNDER THE WEST BENGAL
 ARCHITECTURE ACT, 1956 AND THE REGULATIONS THEREUNDER AND SO DESIGNED BY ME (CONS. ENGR) I WILL HAVE SIGNED FOUNDATION AND
 SUPERSTRUCTURE SAFE IN ALL RESPECT INCLUDING THE CONSIDERATION OF BEARING
 CAPACITY OF SOIL AND FOUNDATION AND THE STABILIZATION OF ALL RELEVANT IS CODE OF PRACTICE AND NATIONAL BUILDING
 CODE.

ARCHITECT:-
 56, Christopher Road,
 4th Floor, 2nd Unit, 2nd Floor,
 E: Manoj2003@gmail.com, W: www.massandvoid.com

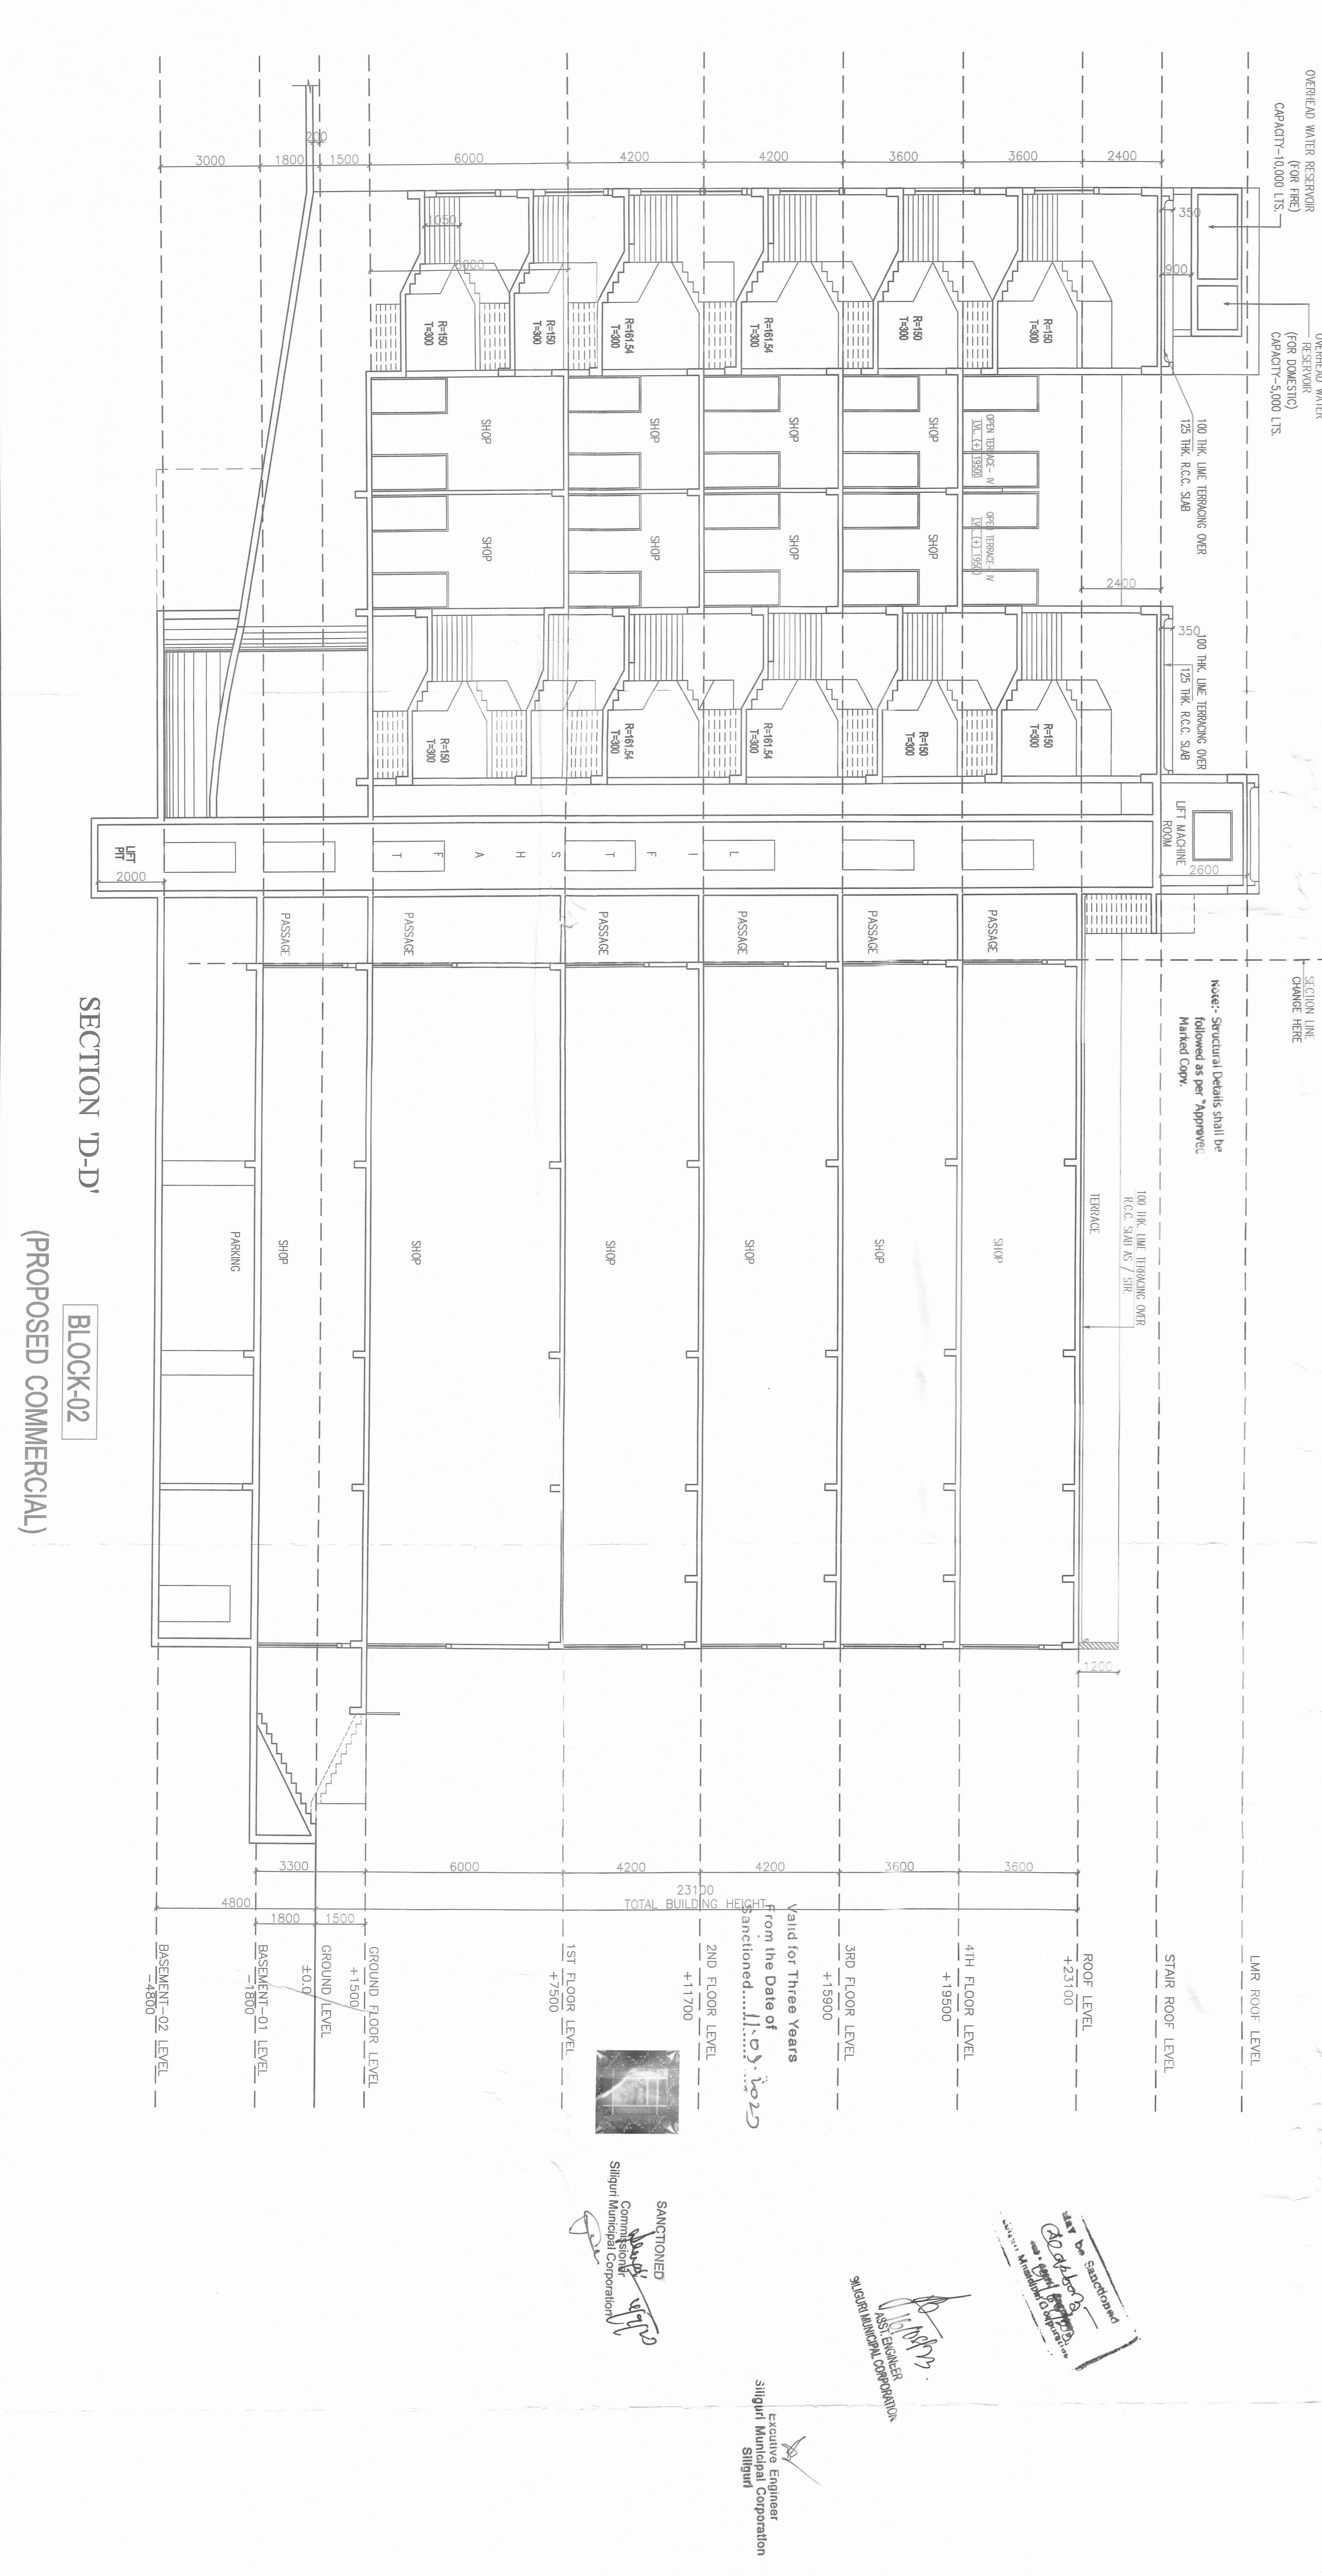

PROJECT NAME:
 REVISED PLAN FOR G+11 STORIED RESIDENTIAL BUILDING/EXISTING BLOCK-1) & 2B+G+4 STORIED COMMERCIAL BUILDING (PROPOSED) BLOCK-2) AT PLOT NO. 7202, WARD NO. 27 UNDER THE JURISDICTION OF SILIGURI MUNICIPAL CORPORATION.

TITLE:
 SECTION C-C, SECTION D-D & SOUTH SIDE ELEVATION BLOCK-2) (COMMERCIAL)

SCALE:
 1:100

DRAWN BY:
 SANJIT

CHECKED BY:
 MITUL

DATE:
 25.02.2023

DRG. NO.:
 MANJACORP-1/2

ARCHITECT:-
 56, Christopher Road,
