


PLACED IN THE BUILDING COMMITTEE MEETING HELD ON 11.12.2023 & RECOMMENDED



CONDITIONALLY APPROVED THE PLAN AND FORCE REBARING INSPECTION BEFORE LIFTING OF CASTING OF FOUNDATION & ROOF CASTING OF BUILDING SANCTIONED

Passed in the Board Meeting Held on 11.12.2023

Passed in the MLC Meeting Held on 11.12.2023

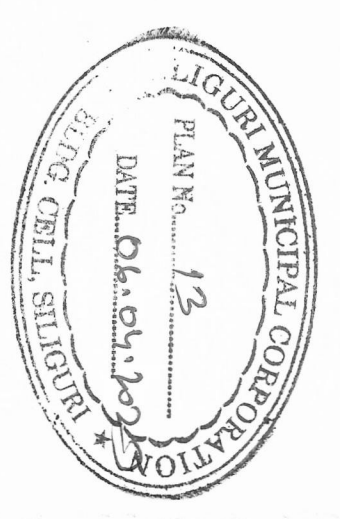

THIS PLAN IS CONDITIONALLY SANCTIONED THAT NO OBJECTION CERTIFICATE FROM FIRE SERVICE IS REQUIRED BEFORE OBJECTION OCCURS IN SERVICE

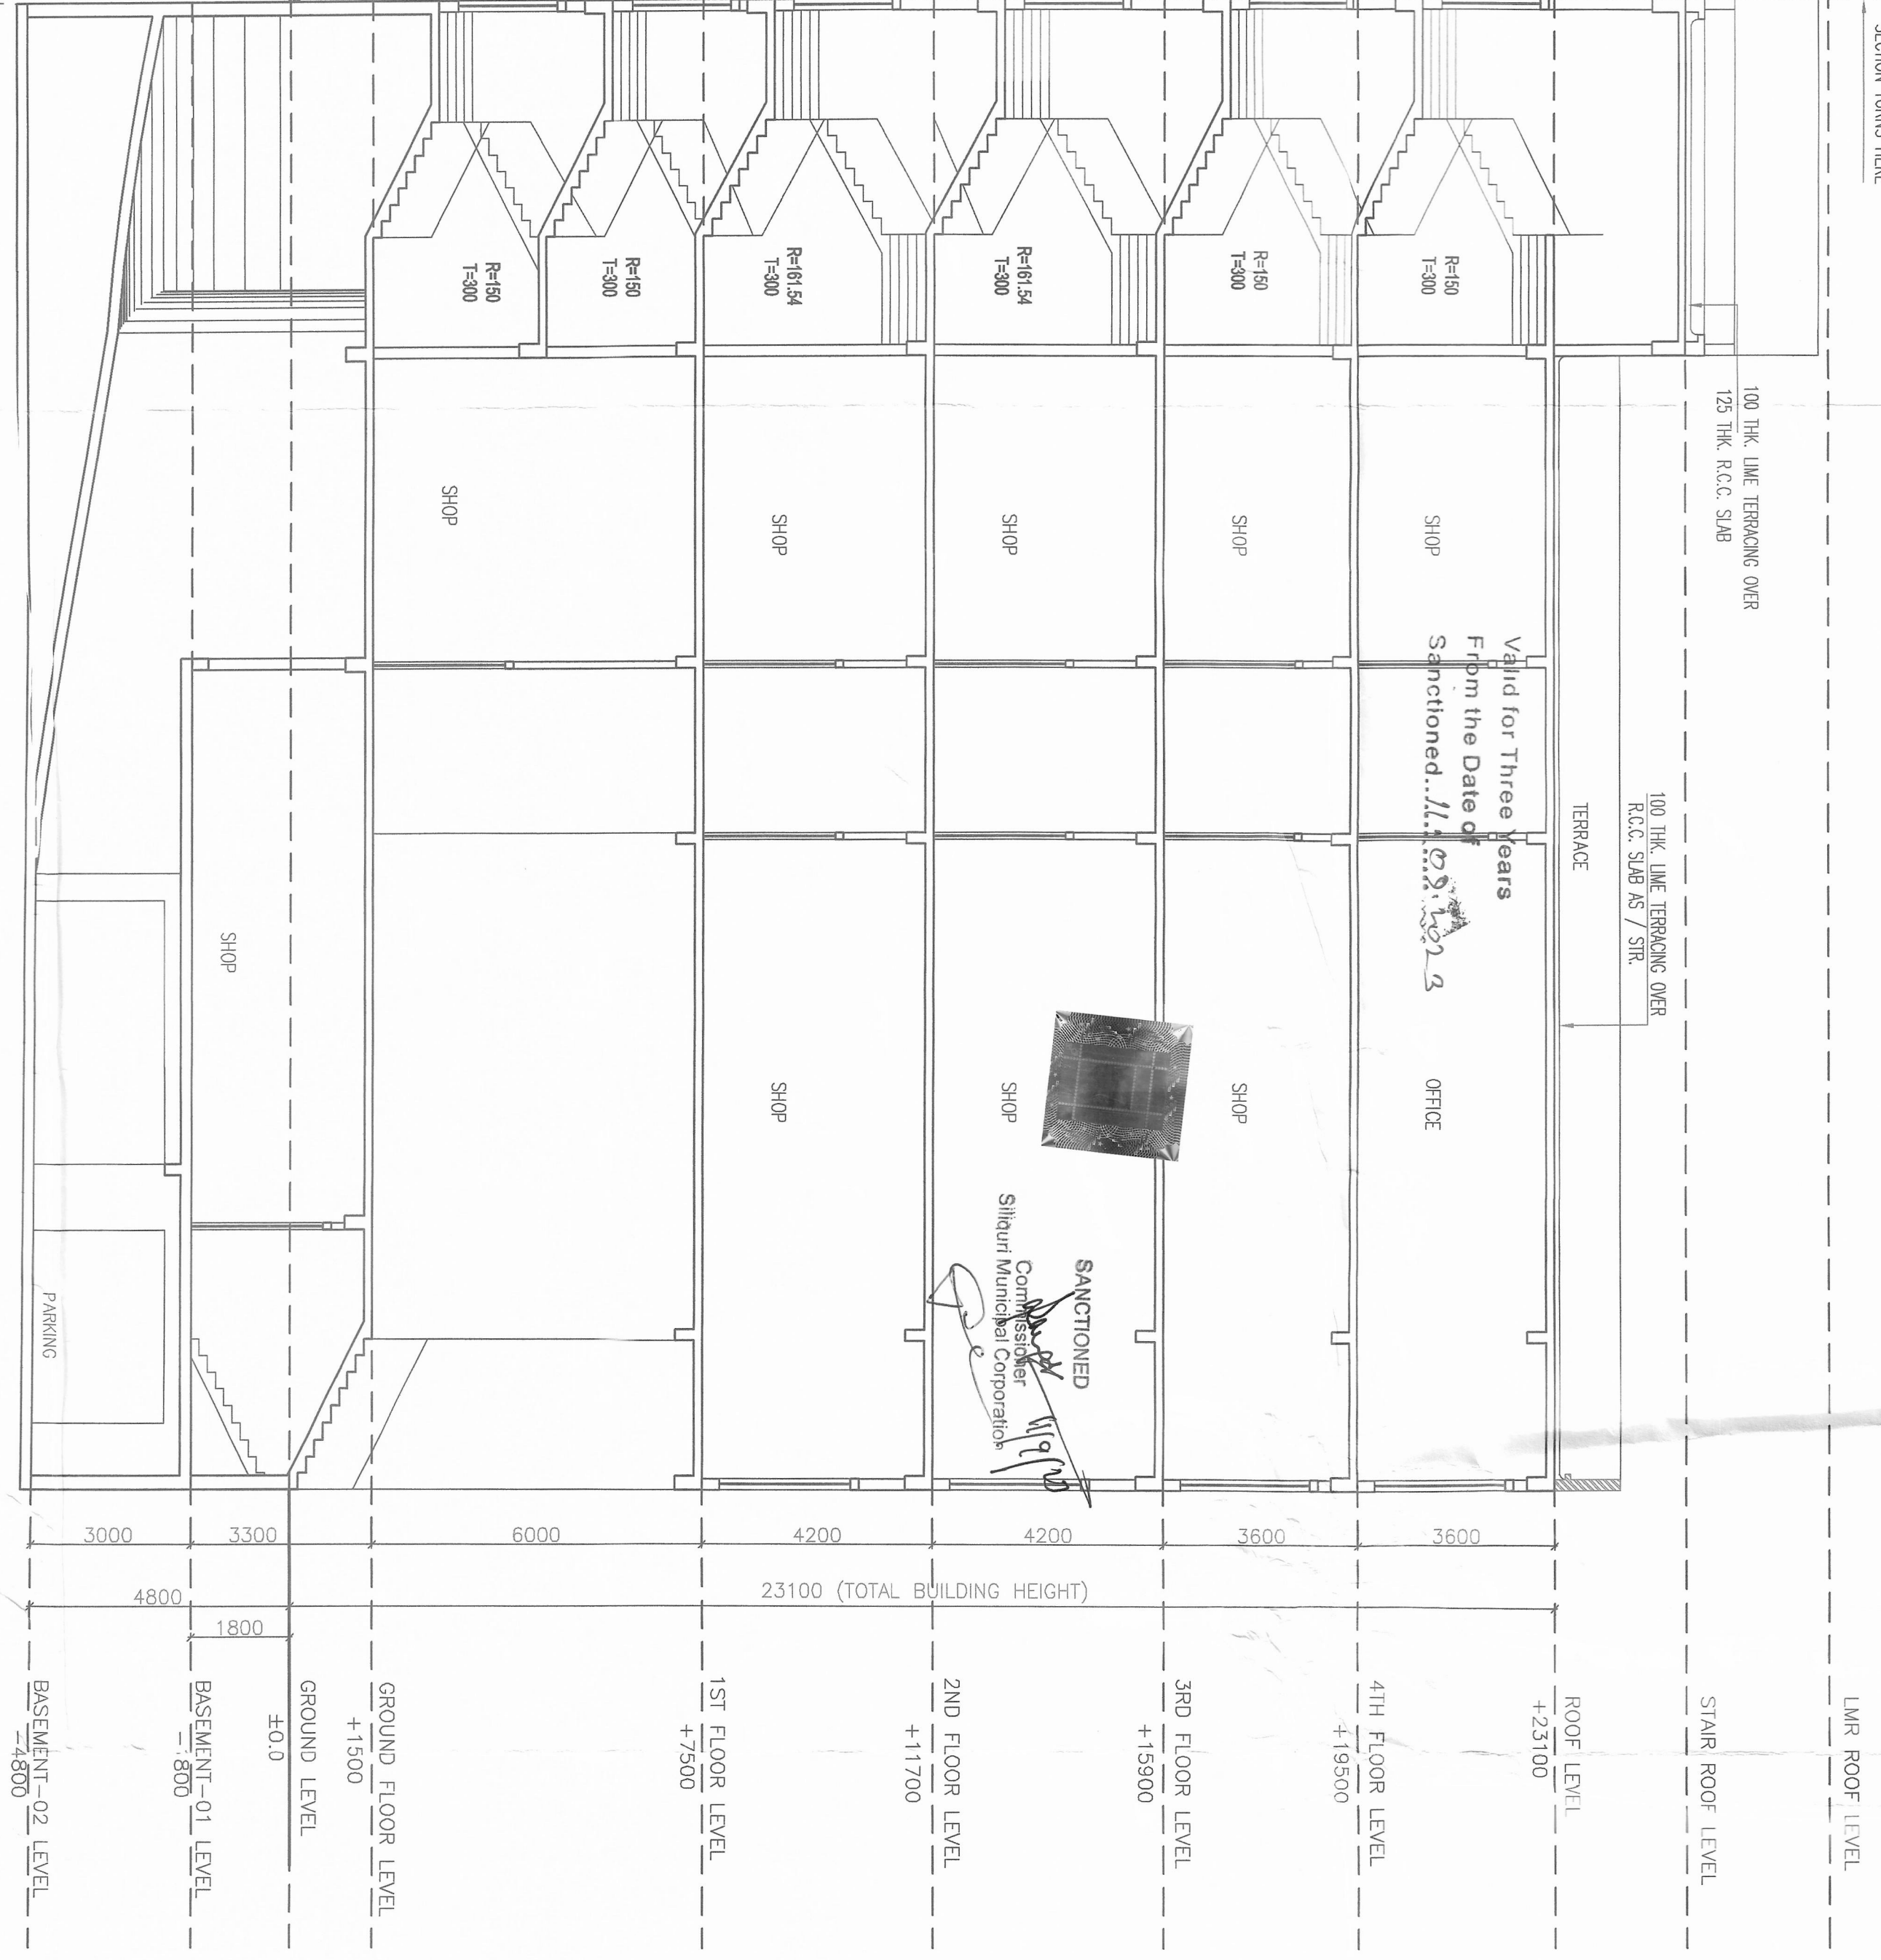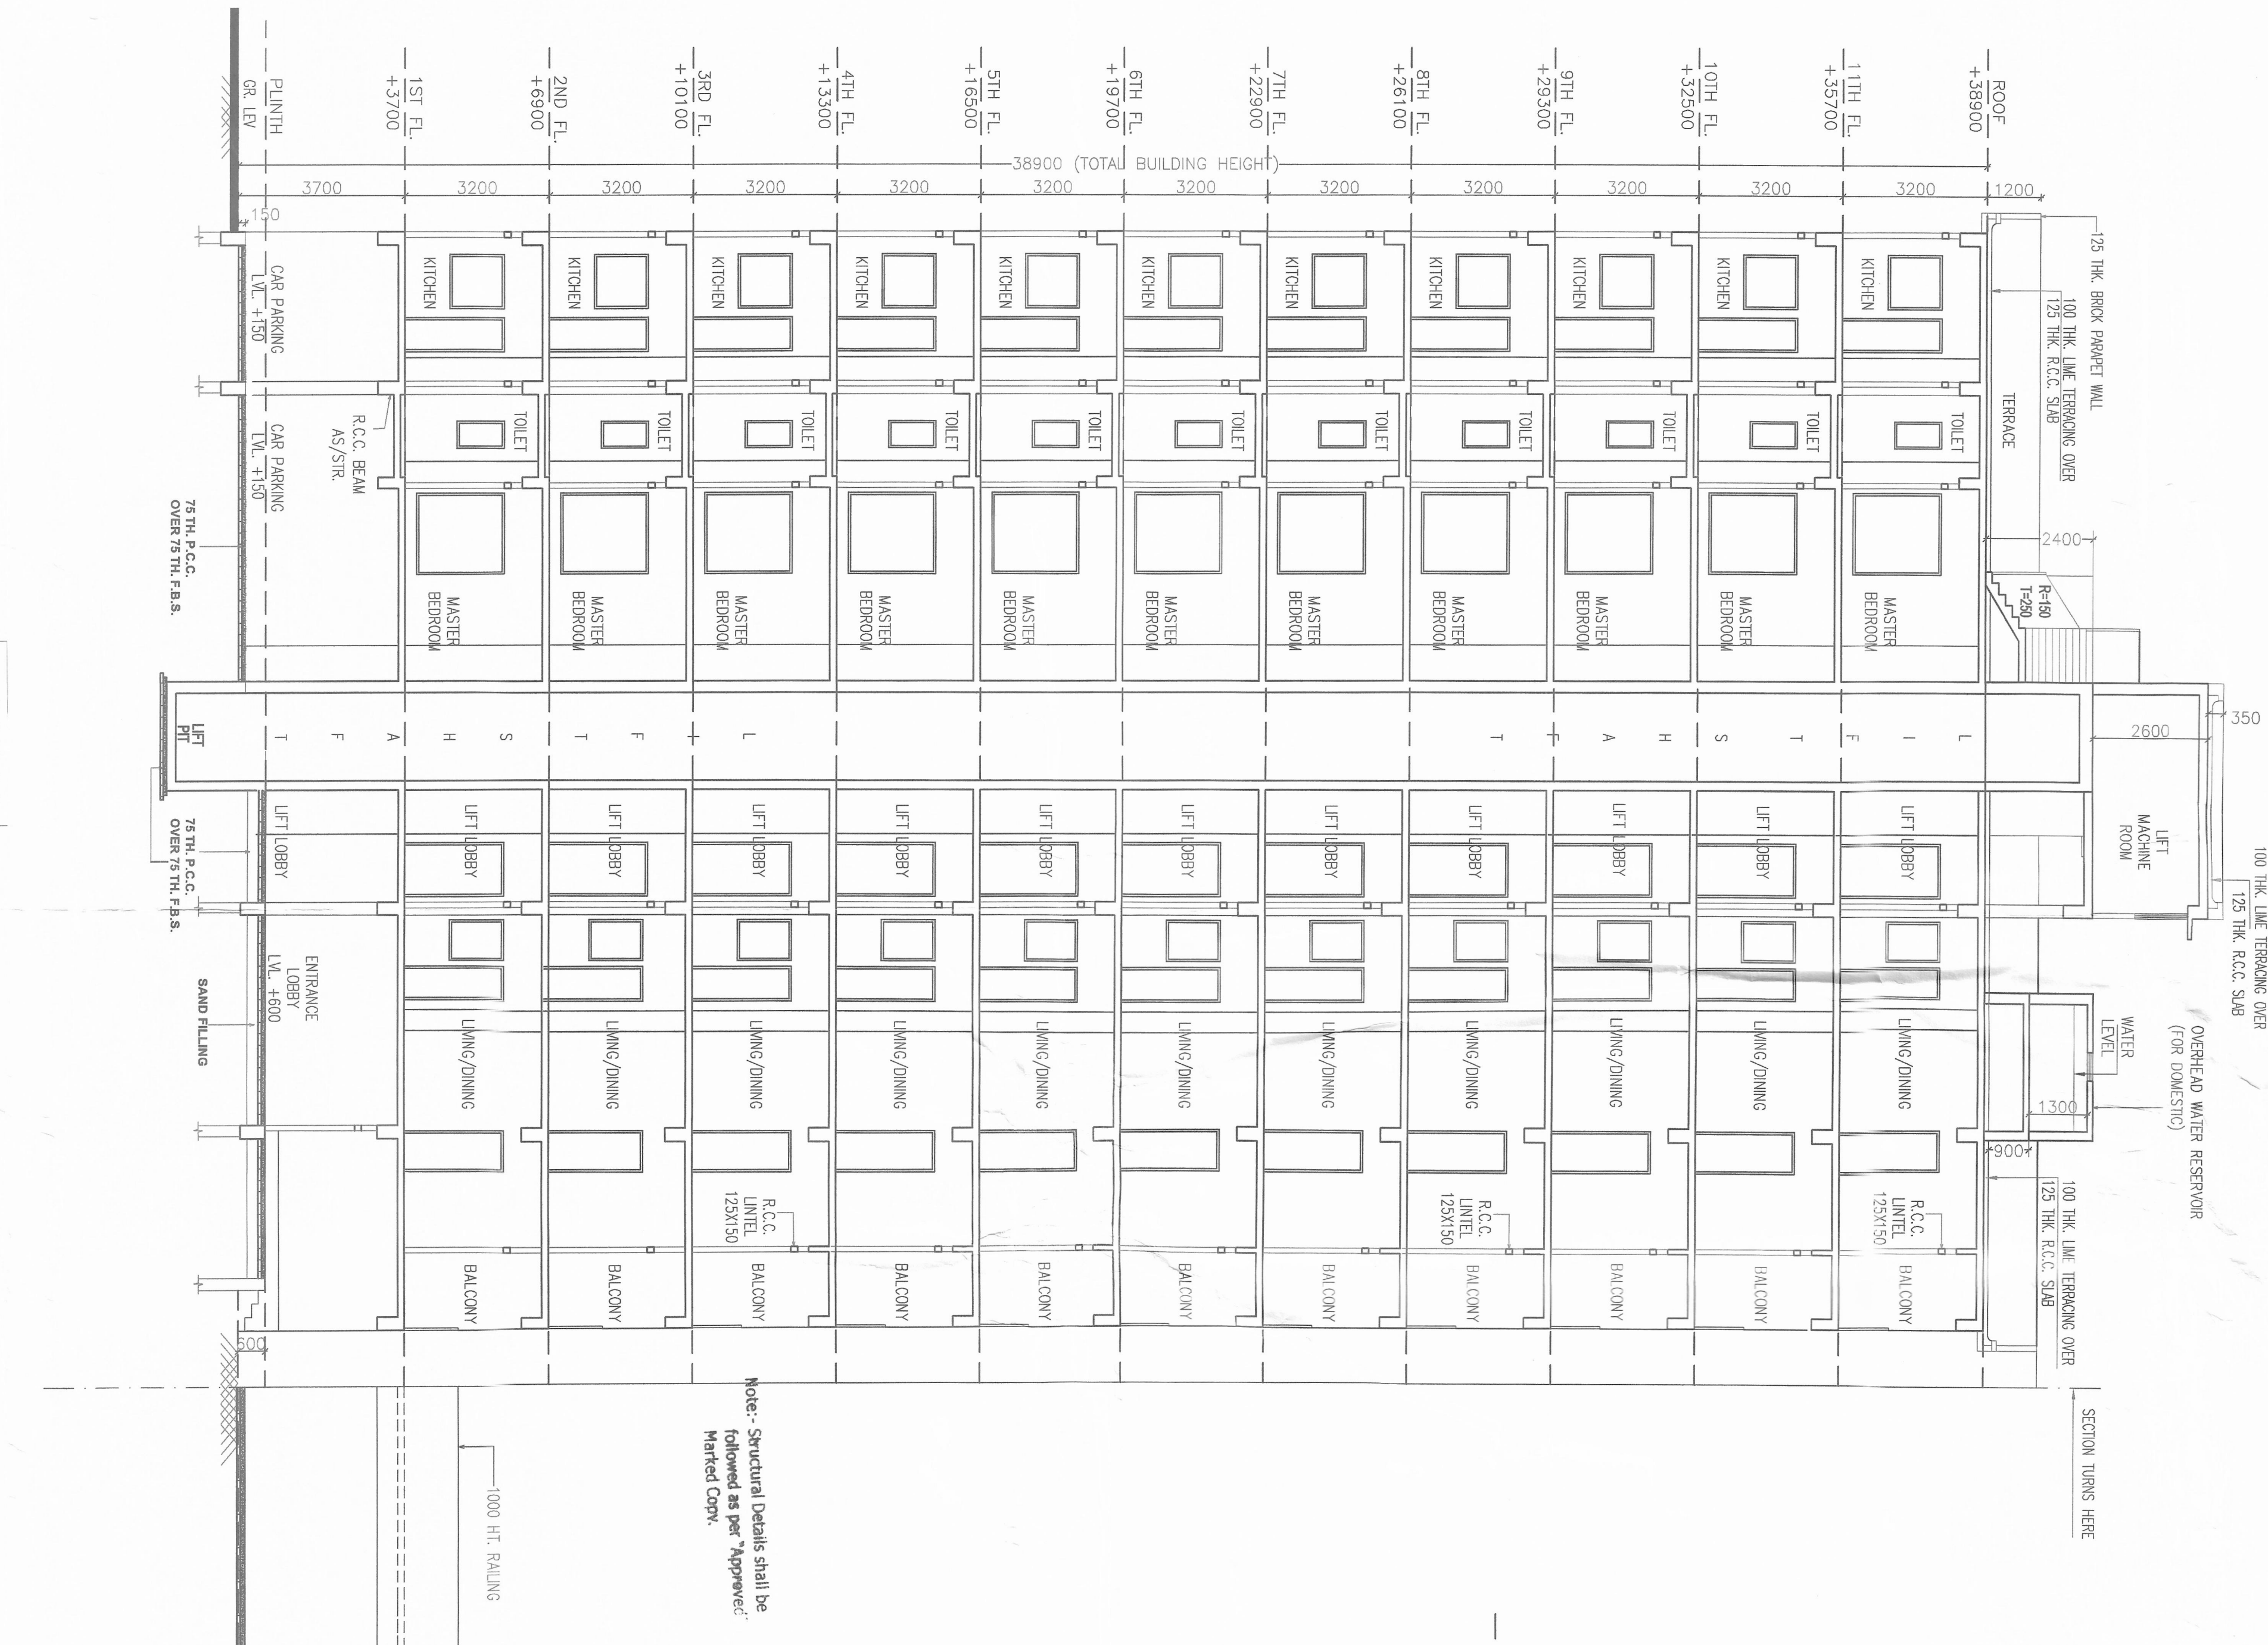

BLOCK-01 (EXISTING RESIDENTIAL)

BLOCK-02 (PROPOSED COMMERCIAL)

OVER ALL SECTION 'X - X'

SHEET - 13/14

- NAME OF OWNERS
- 1) SMT. SUSILA DEVI MUNDHRA
  - 2) SRI MAHABIR PRASAD MUNDHRA
  - 3) SMT. SHANTI DEVI MUNDHRA
  - 4) SRI. RAJESH KUMAR MUNDHRA
  - 5) SRI. SURESH DEVI MUNDHRA
  - 6) SRI. LATE BASANT KUMAR MUNDHRA
  - 7) SRI. MAHENDRA KUMAR MUNDHRA
  - 8) SRI. MANOJ KUMAR MUNDHRA
  - 9) SRI. MANOJ KUMAR MUNDHRA
  - 10) SRI. RAHUL MUNDHRA
  - 11) SRI. RAJESH KUMAR MUNDHRA
  - 12) SRI. SITA RAM MUNDHRA
  - 13) SMT. SANGITA PERIWAL
  - 14) SRI. PRADIP KUMAR PERIWAL
  - 15) SRI. PRADIP KUMAR PERIWAL

SITE ADDRESS :-  
 STATION PIEDER ROAD,  
 MUNDHARA COMPOUND,  
 NEAR SILIGURI POLICE STATION,  
 SILIGURI.

LAND SCHEDULE :-  
 1. LAND NO. :- 1107(89)  
 2. LAND NO. :- 1028 (R.S.)  
 3. KHATTAN NO. :- 1028 (R.S.)  
 4. L.R. KHATTAN :- 12878, 12879,  
 12882, 12883, 12884, 12891,  
 12887, 12885, 12886, 12880  
 PLOT NO. :- 7202 (R.S.)  
 P.O. & P.S. :- 2722 (R.S.)  
 DIST. :- DARJEELING.  
 WARD NO. :- 27(SMC).  
 HOLDING NO. :- 71660/02/9768.

DECLARATION BY OWNER  
 I DO HEREBY DECLARE THAT THE BUILDING PROPOSED FOR CONSTRUCTION SHALL BE AS PER THE PLAN AND SECTION ATTACHED AND SHALL BE CONSTRUCTED IN ACCORDANCE WITH THE RULES AND REGULATIONS OF THE APPROPRIATE CATEGORY AND AS APPROVED BY THE AUTHORITY.

*Mahabir Kumar MUNDHRA*  
 (Continued Attorney)  
 Of Land Owner

*Sanjiv Barua*  
 Consultant Attorney  
 Of Land Owner

DECLARATION BY STRUCTURAL ENGINEER TECH  
 I HAVE DO HEREBY CERTIFY THAT THE FOUNDATION AND SUPERSTRUCTURE OF THE BUILDING PROPOSED FOR CONSTRUCTION ON PLOT NO. 7202, WARD NO. 27, UNDER THE JURISDICTION OF SILIGURI MUNICIPAL CORPORATION HAVE BEEN EXAMINED AND INSPECTED AND SO DESIGNED BY ME. I WILL MAKE SUCH FOUNDATION AND SUPERSTRUCTURE SAFE IN ALL RESPECT INCLUDING THE CONSIDERATION OF BEARING CAPACITY AND SETTLEMENT OF SOIL AND OTHER CONDITIONS, IF ANY, COMING INTO CONSIDERATION IN THE COURSE OF PRESENT AND FUTURE BUILDING CONSTRUCTION. I WILL BE RESPONSIBLE FOR THE SAFETY AND STABILITY OF THE BUILDING IN ACCORDANCE WITH THE NATIONAL BUILDING CODE.

(FOR SOLE USE ONLY)

*Sanjiv Barua*  
 SANKIJI BARUA  
 M.E. (STRUCTURAL), M.E. (CONST. ENGR)  
 E.C.E. No. 013292-41  
 E.S.C. No. 127 S.M.C.

SIGNATURE OF ARCHITECT  
 I HAVE DO HEREBY CERTIFY THAT THE FOUNDATION AND SECTIONS AND OTHER STRUCTURAL DETAILS OF THE PROPOSED BUILDING ON PLOT NO. 7202, WARD NO. 27, UNDER THE JURISDICTION OF SILIGURI MUNICIPAL CORPORATION HAVE BEEN EXAMINED AND INSPECTED AND SO DESIGNED BY ME. I WILL MAKE SUCH FOUNDATION AND SUPERSTRUCTURE SAFE IN ALL RESPECT INCLUDING THE CONSIDERATION OF BEARING CAPACITY AND SETTLEMENT OF SOIL AND OTHER CONDITIONS, IF ANY, COMING INTO CONSIDERATION IN THE COURSE OF PRESENT AND FUTURE BUILDING CONSTRUCTION. I WILL BE RESPONSIBLE FOR THE SAFETY AND STABILITY OF THE BUILDING IN ACCORDANCE WITH THE NATIONAL BUILDING CODE.

*Mritul Sinha (Ranch)*  
 MRTL SINHA (RANCH)  
 C.A.2049/23/21

PROJECT NAME:  
 REVISED PLAN FOR G+11 STORED RESIDENTIAL BUILDING EXISTING BLOCK-1) & 2B+G+4 STORED COMMERCIAL BUILDING (PROPOSED BLOCK-2) AT PLOT NO. 7202, WARD NO. 27 UNDER THE JURISDICTION OF SILIGURI MUNICIPAL CORPORATION.

TITLE:  
 OVERALL SECTION 'X - X'

SCALE :	1:100	DRAWN BY:	SAJMIT	CHECKED BY:	MTUL
DATE	25.02.2023	DRG. NO.	MAVAACORP-13		

ARCHITECT:-  
**Mass & Void** Architect, Interior & Landscape Consulting  
 56 Christopher Road,  
 4th Floor 4B The Echo Hubsec,  
 Kollada-700 046, P. 033 2338 2264  
 E: Mass2003@gmail.com, W: www.massandvoid.com