

GRADE OF CONCRETE - M25	C1	C2	C3	C4	C5	C6	C7	C8	C9	C10	C11	C12	C13	C14	C15	C16	C17	C18	C19	C20	C21	C22	C23	C24	C25	C26	C27	C28	C29	C30
4TH FLOOR TO ROOF	10-16	6-20 + 8-46	10-20	6-20 + 4-46	10-16	16-16	6-20	6-20 + 6-41	6-20 + 6-41	14-16	16-16	6-20	6-20 + 12-40	18-20	18-20	18-16	18-16	14-12	16-16	18-12	18-16	18-16	6-20 + 8-41	18-16	6-20 + 6-41	8-20 + 10-41	18-16	18-16	18-16	
2ND FLOOR TO 4TH FLOOR	10-16	14-20	10-20	6-20 + 4-46	10-16	16-16	6-20 + 6-41	6-20 + 6-41	6-20 + 8-41	6-20 + 10-41	16-20	6-20 + 12-40	18-20	18-20	18-20	18-20	18-20	14-16	16-20	18-16	18-20	18-20	6-20 + 8-41	18-20	6-20 + 6-41	8-20 + 10-41	18-20	18-20	18-20	
1ST FLOOR TO 2ND FLOOR	10-20	14-20	10-20	10-20	10-20	10-20	10-20	12-20	14-20	16-20	16-20	6-20 + 12-40	18-20	18-20	18-20	18-20	18-20	14-20	16-20	18-20	18-20	18-20	6-20 + 12-40	14-20	8-20 + 10-41	18-20	18-20	18-20	18-20	
FOUNDATION 1ST FL. LV.	10-20	14-20	10-20	10-20	10-20	10-20	10-20	12-20	14-20	16-20	16-20	6-20 + 12-40	18-20	18-20	18-20	18-20	18-20	14-20	16-20	18-20	18-20	18-20	6-20 + 12-40	14-20	8-20 + 10-41	18-20	18-20	18-20	18-20	
COL. SIZE	300X600	300X600	300X600	300X600	300X600	300X600	300X600	300X600	300X600	300X600	300X600	300X750	300X750	300X600	300X600	300X600	300X600	300X600	300X600	300X600	300X600	300X600	300X600	300X600	300X600	300X600	300X600	300X600	300X600	
COL. MARKED	C1	C2	C3	C4	C5	C6	C7	C8	C9	C10	C11	C12	C13	C14	C15	C16	C17	C18	C19	C20	C21	C22	C23	C24	C25	C26	C27	C28	C29	C30


GRADE OF CONCRETE - M25

COL. MARKED	C31	C32	C33	C34	C35	C36	C37	C38	C39	C40	C41	C42	C43
LINK	810R@250/C	810R@250/C	810R@250/C	810R@250/C	810R@250/C	810R@250/C	810R@250/C	810R@250/C	810R@250/C	810R@250/C	810R@250/C	810R@250/C	810R@250/C
1TH FLOOR TO 2ND FLOOR	18-16	6-20 + 6-41	6-20 + 6-41	10-16	20-20	20-12	6-20 + 14-40	6-20 + 18-40	6-20 + 18-40	6-20 + 18-40	6-20 + 18-40	6-20 + 18-40	6-20 + 18-40
2ND FLOOR TO 4TH FLOOR	18-20	6-20 + 6-41	6-20 + 6-41	10-16	20-20	20-16	6-20 + 14-40	6-20 + 18-40	6-20 + 18-40	6-20 + 18-40	6-20 + 18-40	6-20 + 18-40	6-20 + 18-40
1ST FLOOR TO 2ND FLOOR	6-20 + 12-40	12-20	12-20	10-20	8-20 + 12-40	20-20	24-32	24-32	24-32	24-32	24-32	24-32	24-32
FOUNDATION 1ST FL. LV.	6-20 + 12-40	12-20	12-20	10-20	8-20 + 12-40	20-20	24-32	24-32	24-32	24-32	24-32	24-32	24-32
COL. SIZE	300X600	300X600	300X600	300X600	300X750	300X750	750X900	750X900	750X900	750X900	750X900	750X900	750X900


9.3 M. WIDE ROAD




TYPICAL DETAILS RAFT SLAB

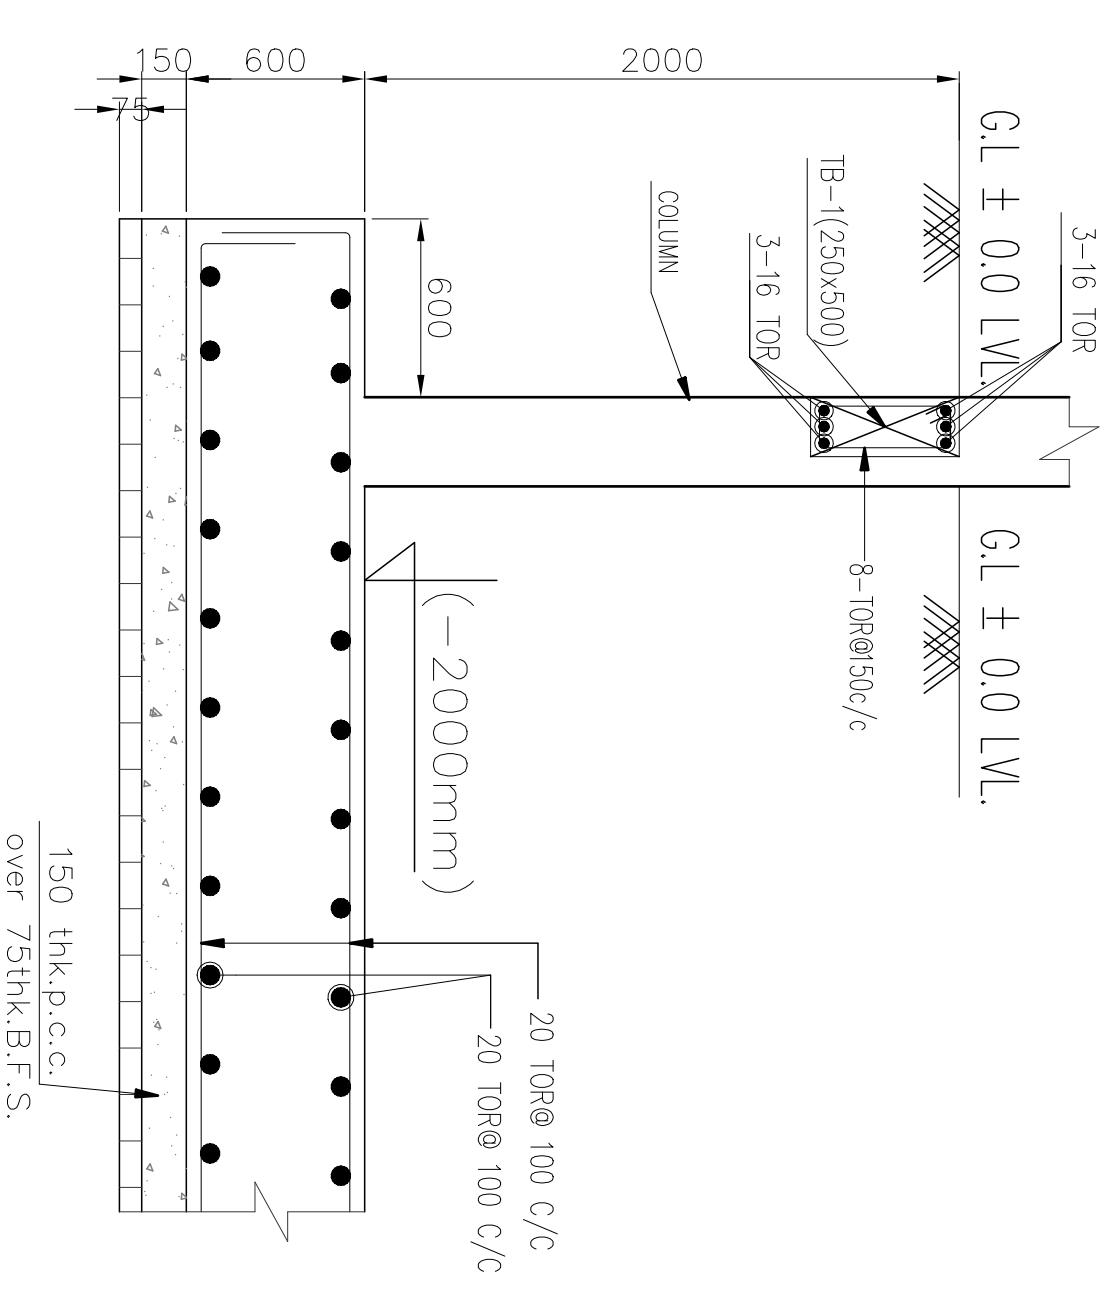



TYP. DETAILS OF STUB COLUMN (300X300)

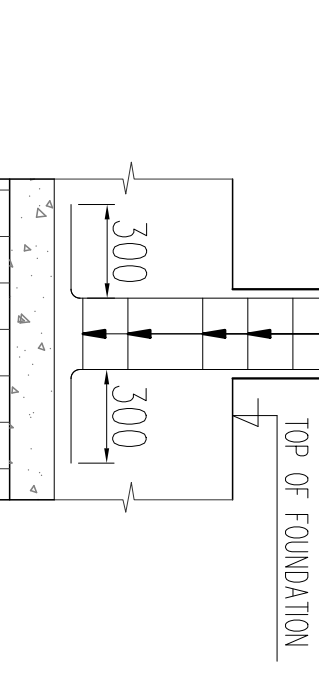


TYPICAL DETAIL OF STAIR DOWELS

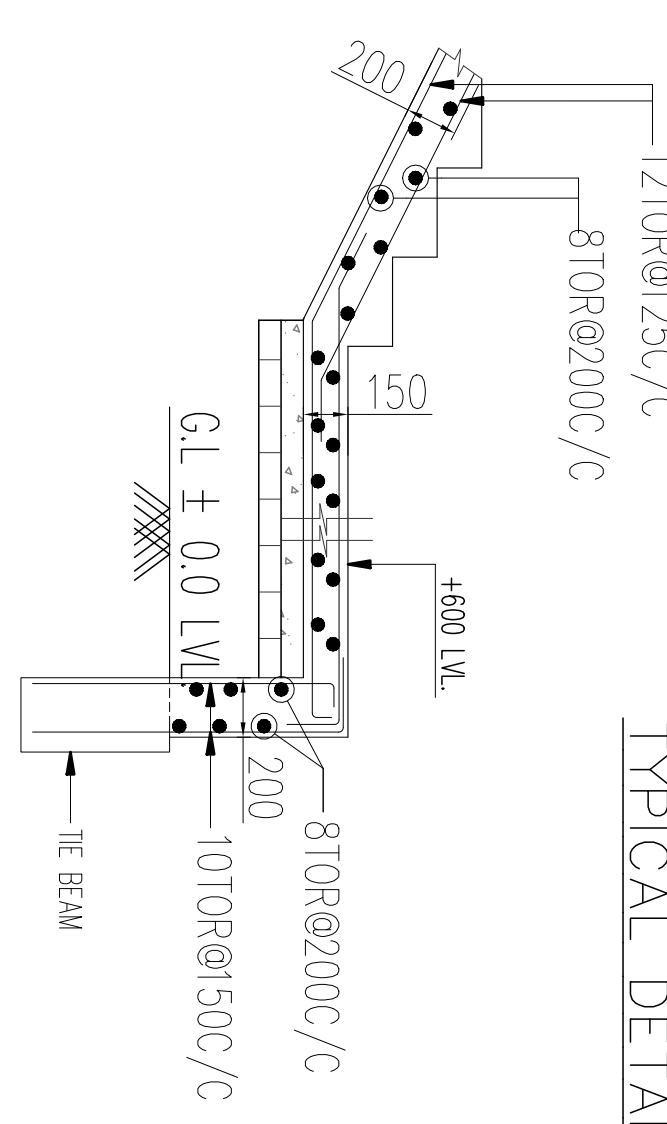

TYPICAL DETAILS OF LIFT WALL

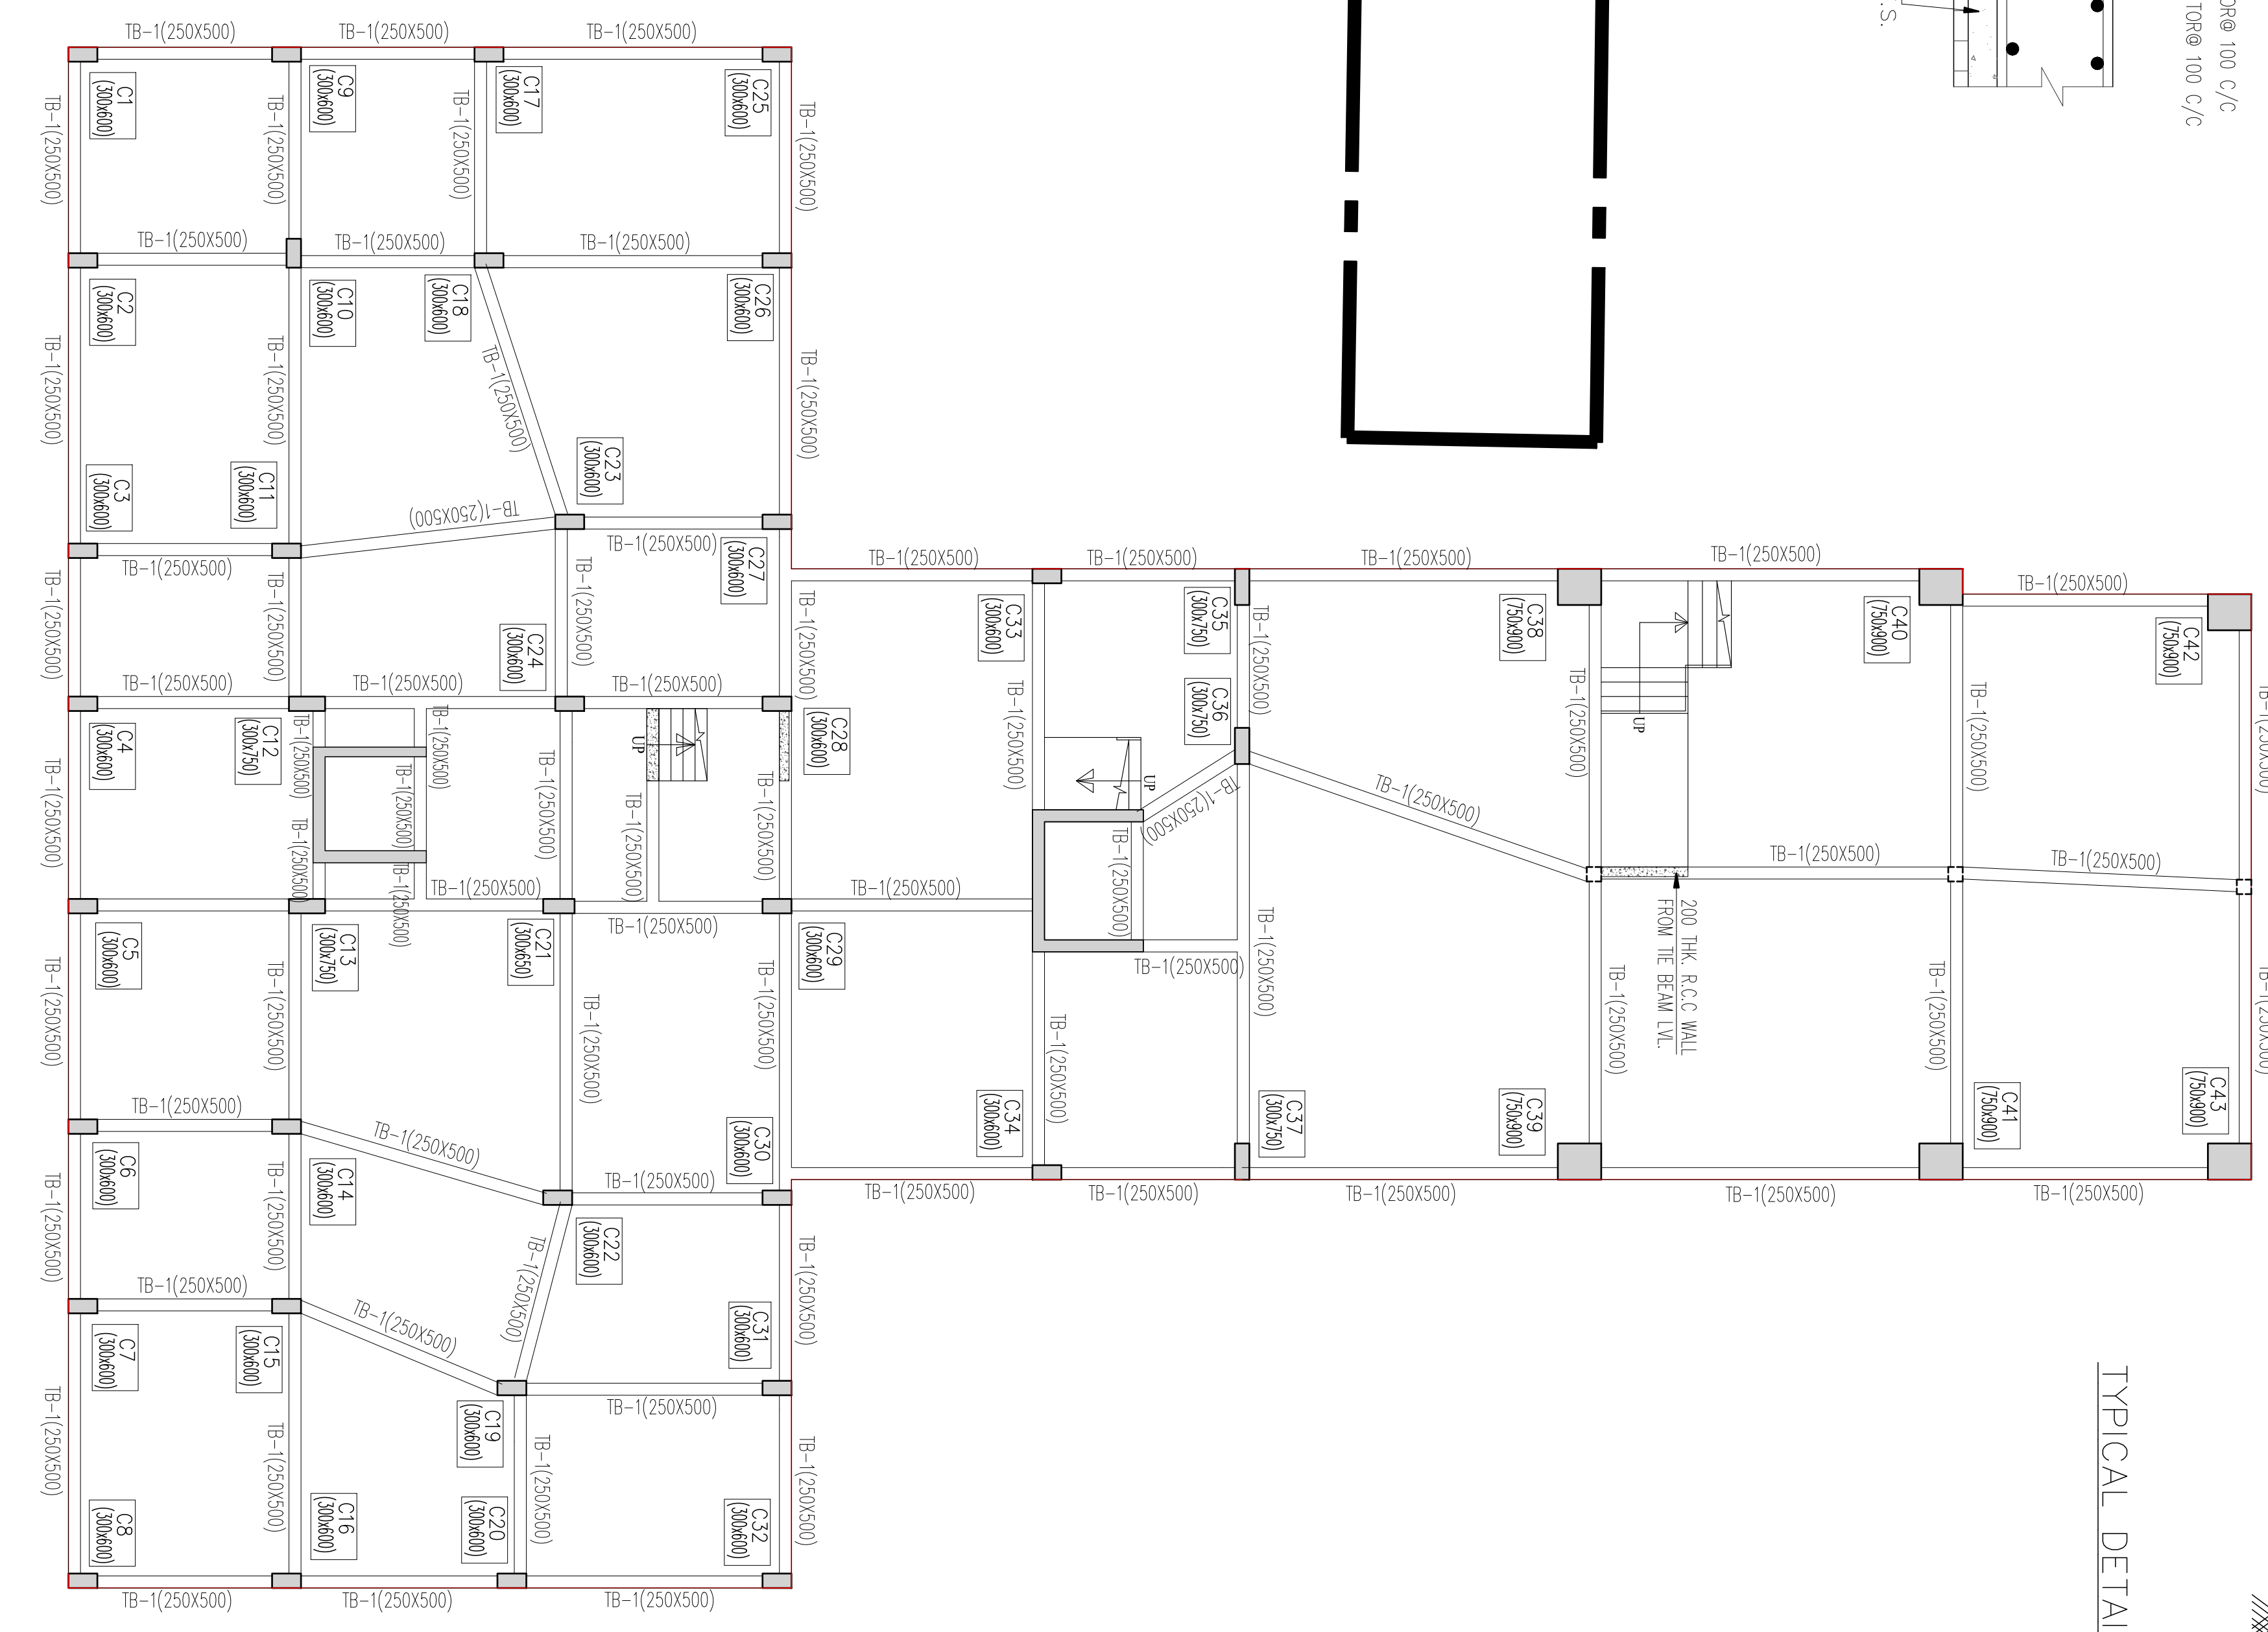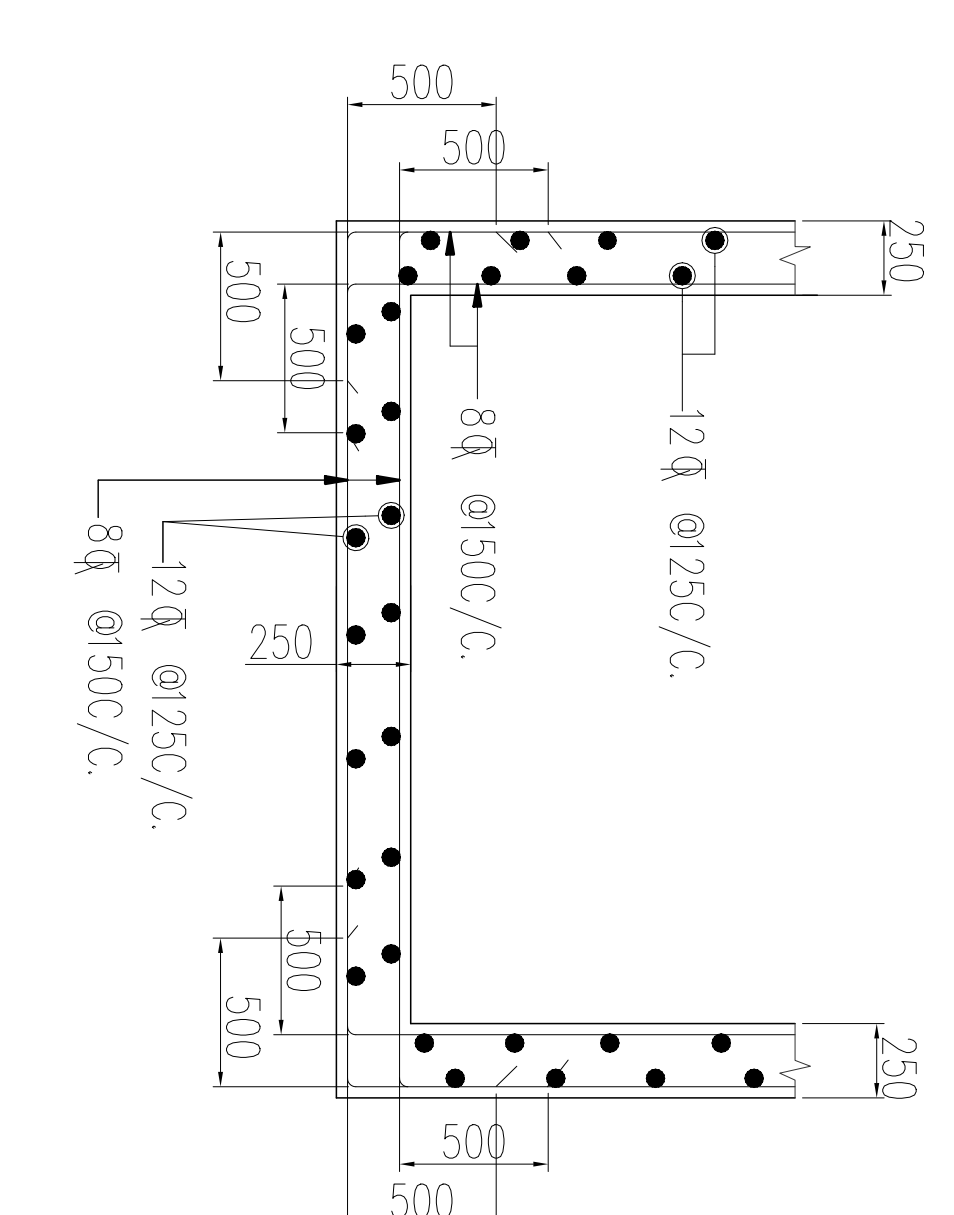

TYPICAL DETAIL OF COLUMN REINFT.

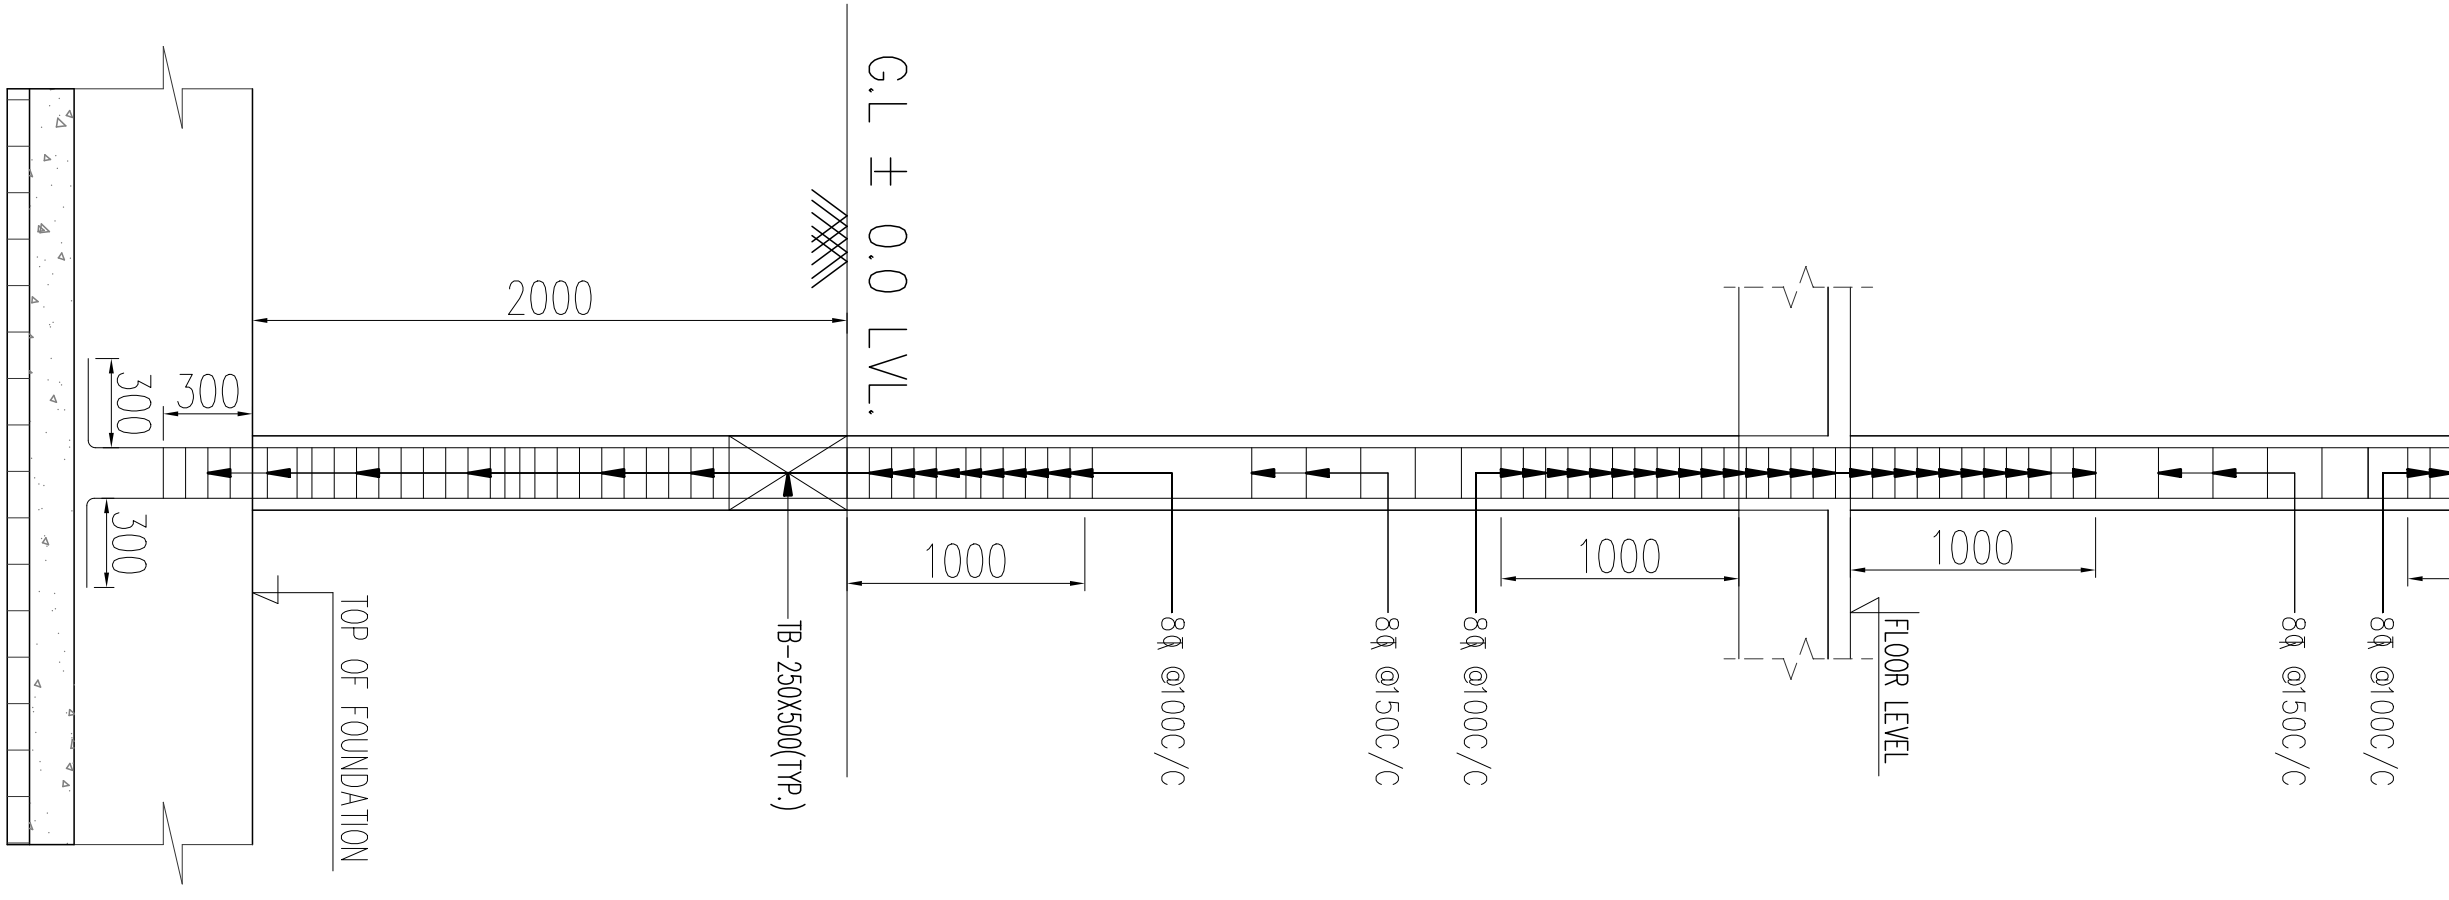

NOTES :-

1. ALL DIMENSIONS ARE IN MM UNLESS OTHERWISE MENTIONED.
2. SFRS STRUCTURE : SFRS STRUCTURE SHALL BE OF 1ST CLASS.
3. ALL GRADE OF CONCRETE M25.

NAME OF : BOP ENTERPRISES UPREGGERS BY ONE OF THE PARTNER SRI CHIRAG SARG. SO SRI BRENDRA KUMAR AGARWAL

PROPOSED GROUND+5TH STORED RESIDENTIAL CIVIL COMMERCIAL BUILDING

LOCATION : BHAYNAGAR SURGARI DIST. JALPAIGURI

SCHEDULE OF LAND  
MOLTA :- DABGRAM  
J.L. NO :- 8 (R.S), 14 (L.R)  
SHEET NO :- 413, 414, 416, 418, 419, 421, 423,