




TYPICAL FLOOR PLAN (4TH TO 6TH, 8TH TO 10TH, 12TH & 13TH)
Scale - 1:100

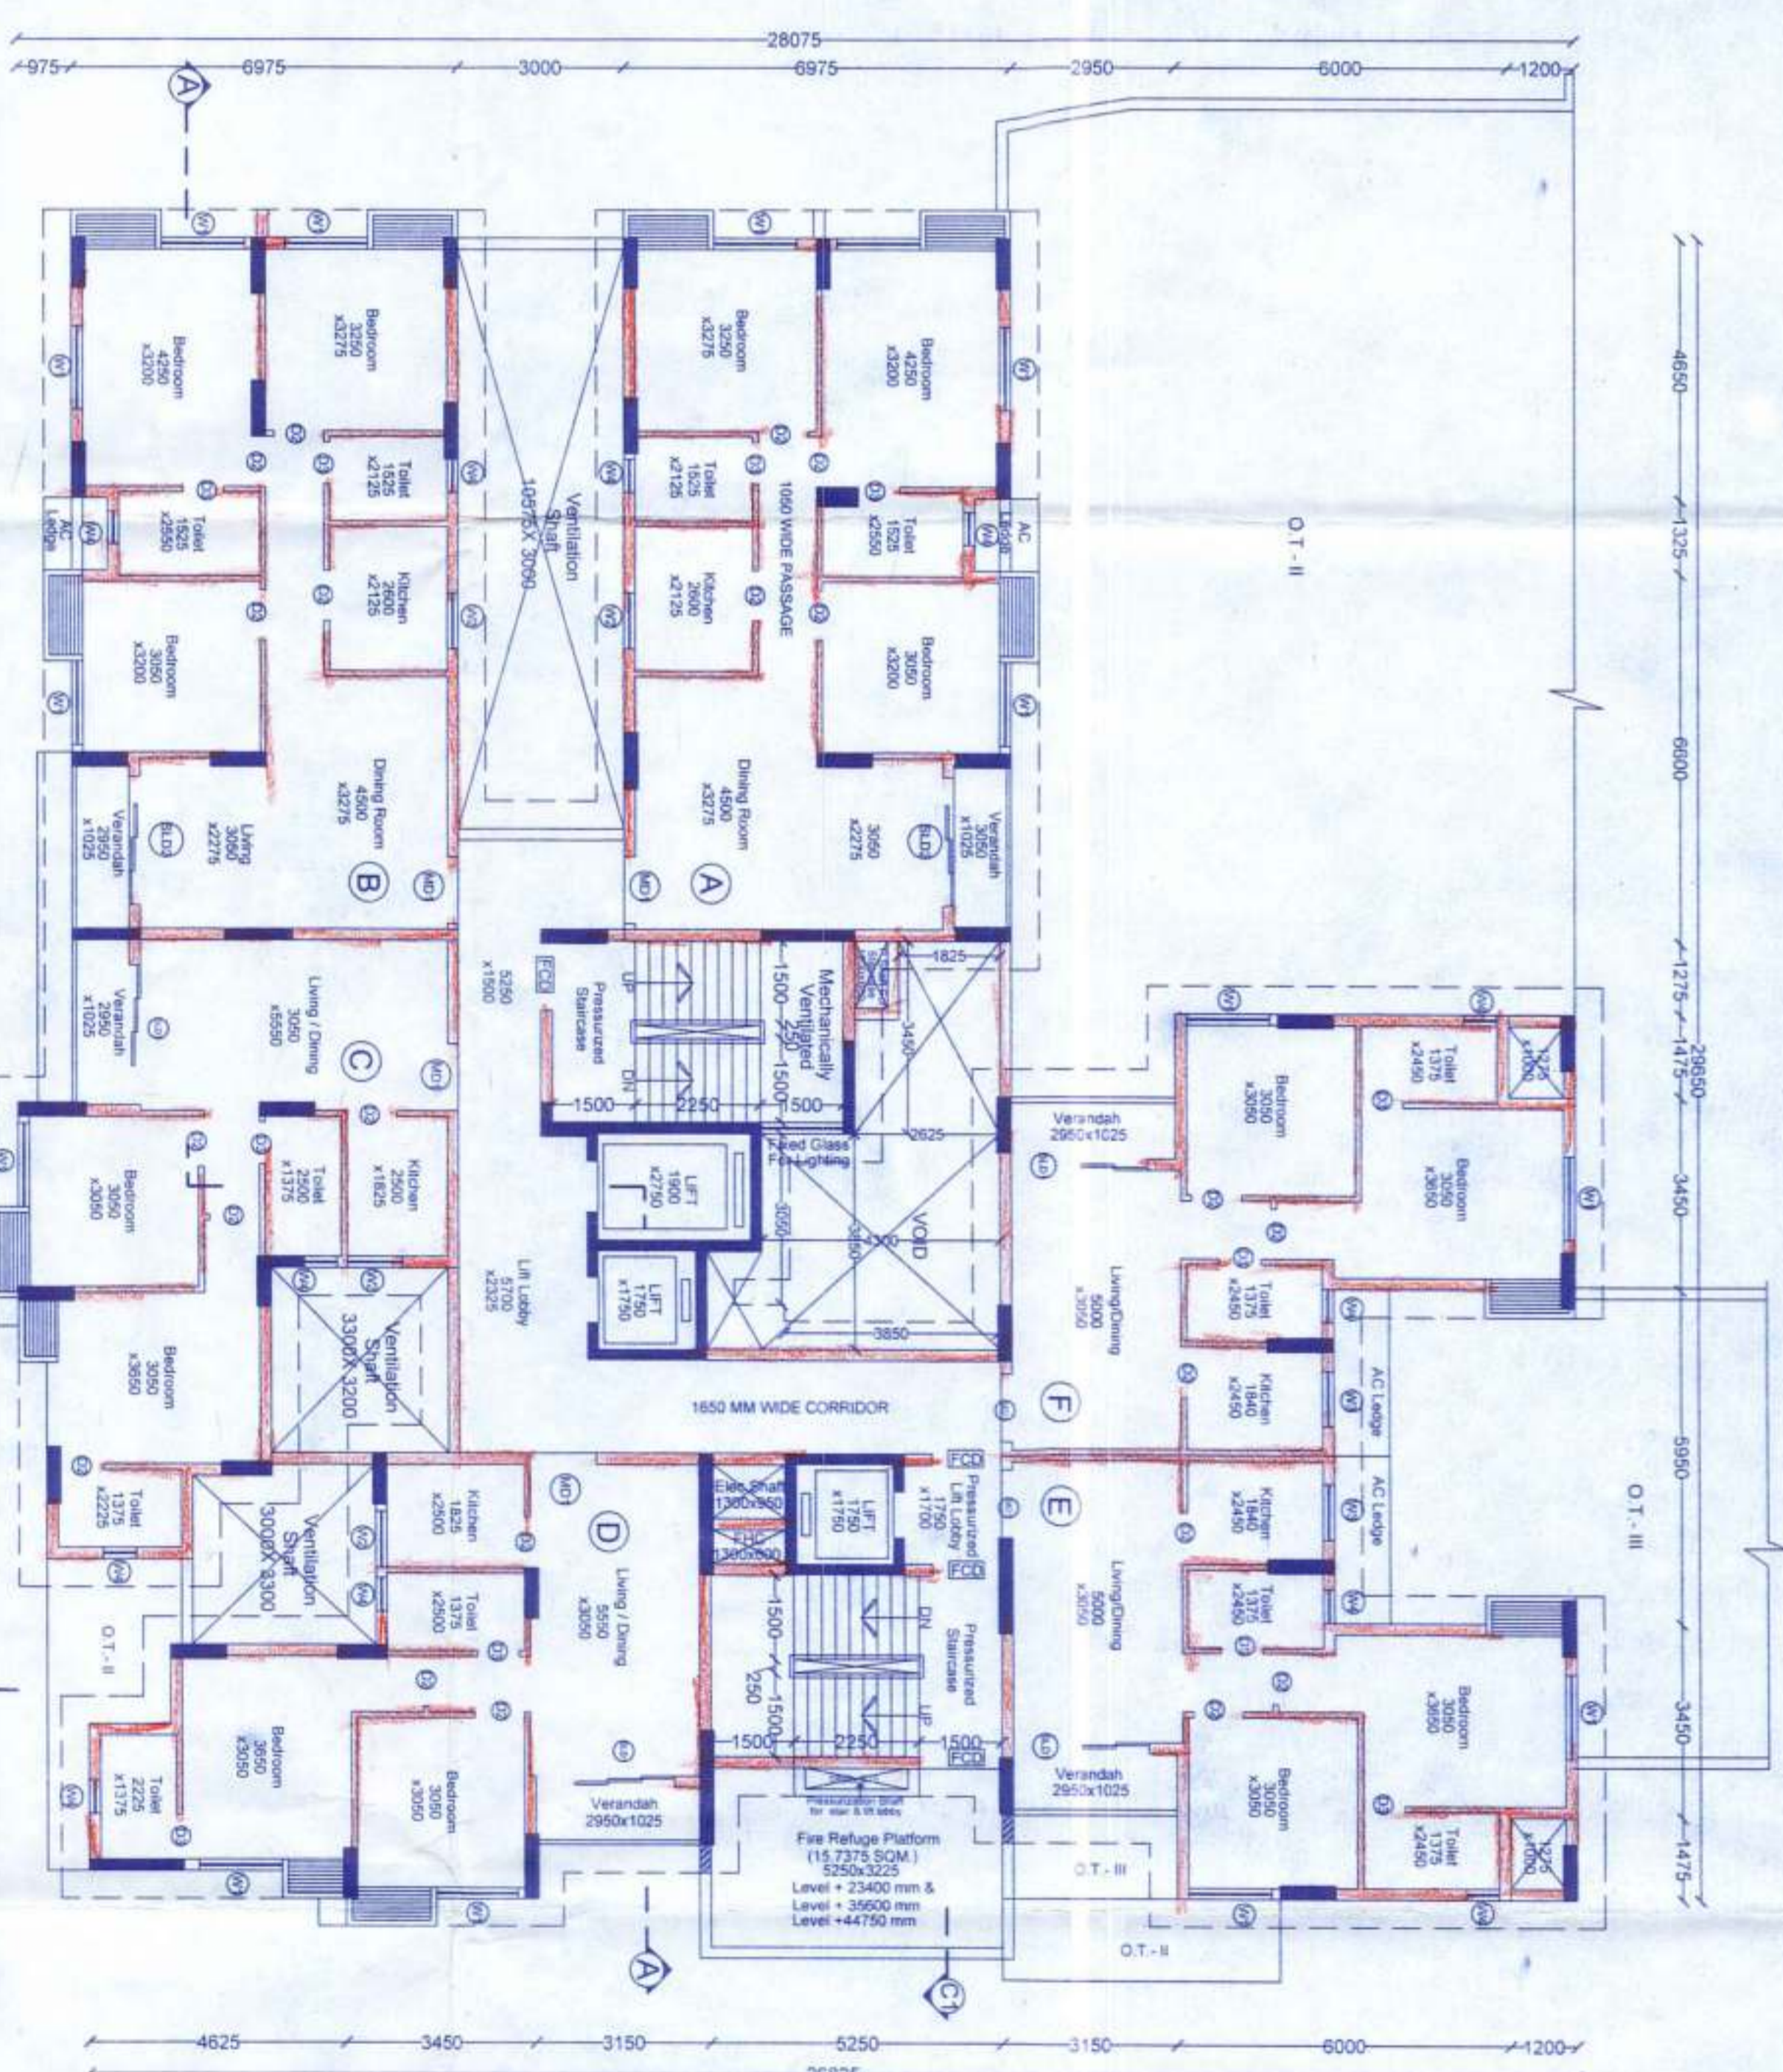

7TH, 11TH & 14TH FLOOR PLAN (SHOWING FIRE REFUGE)
Scale - 1:100

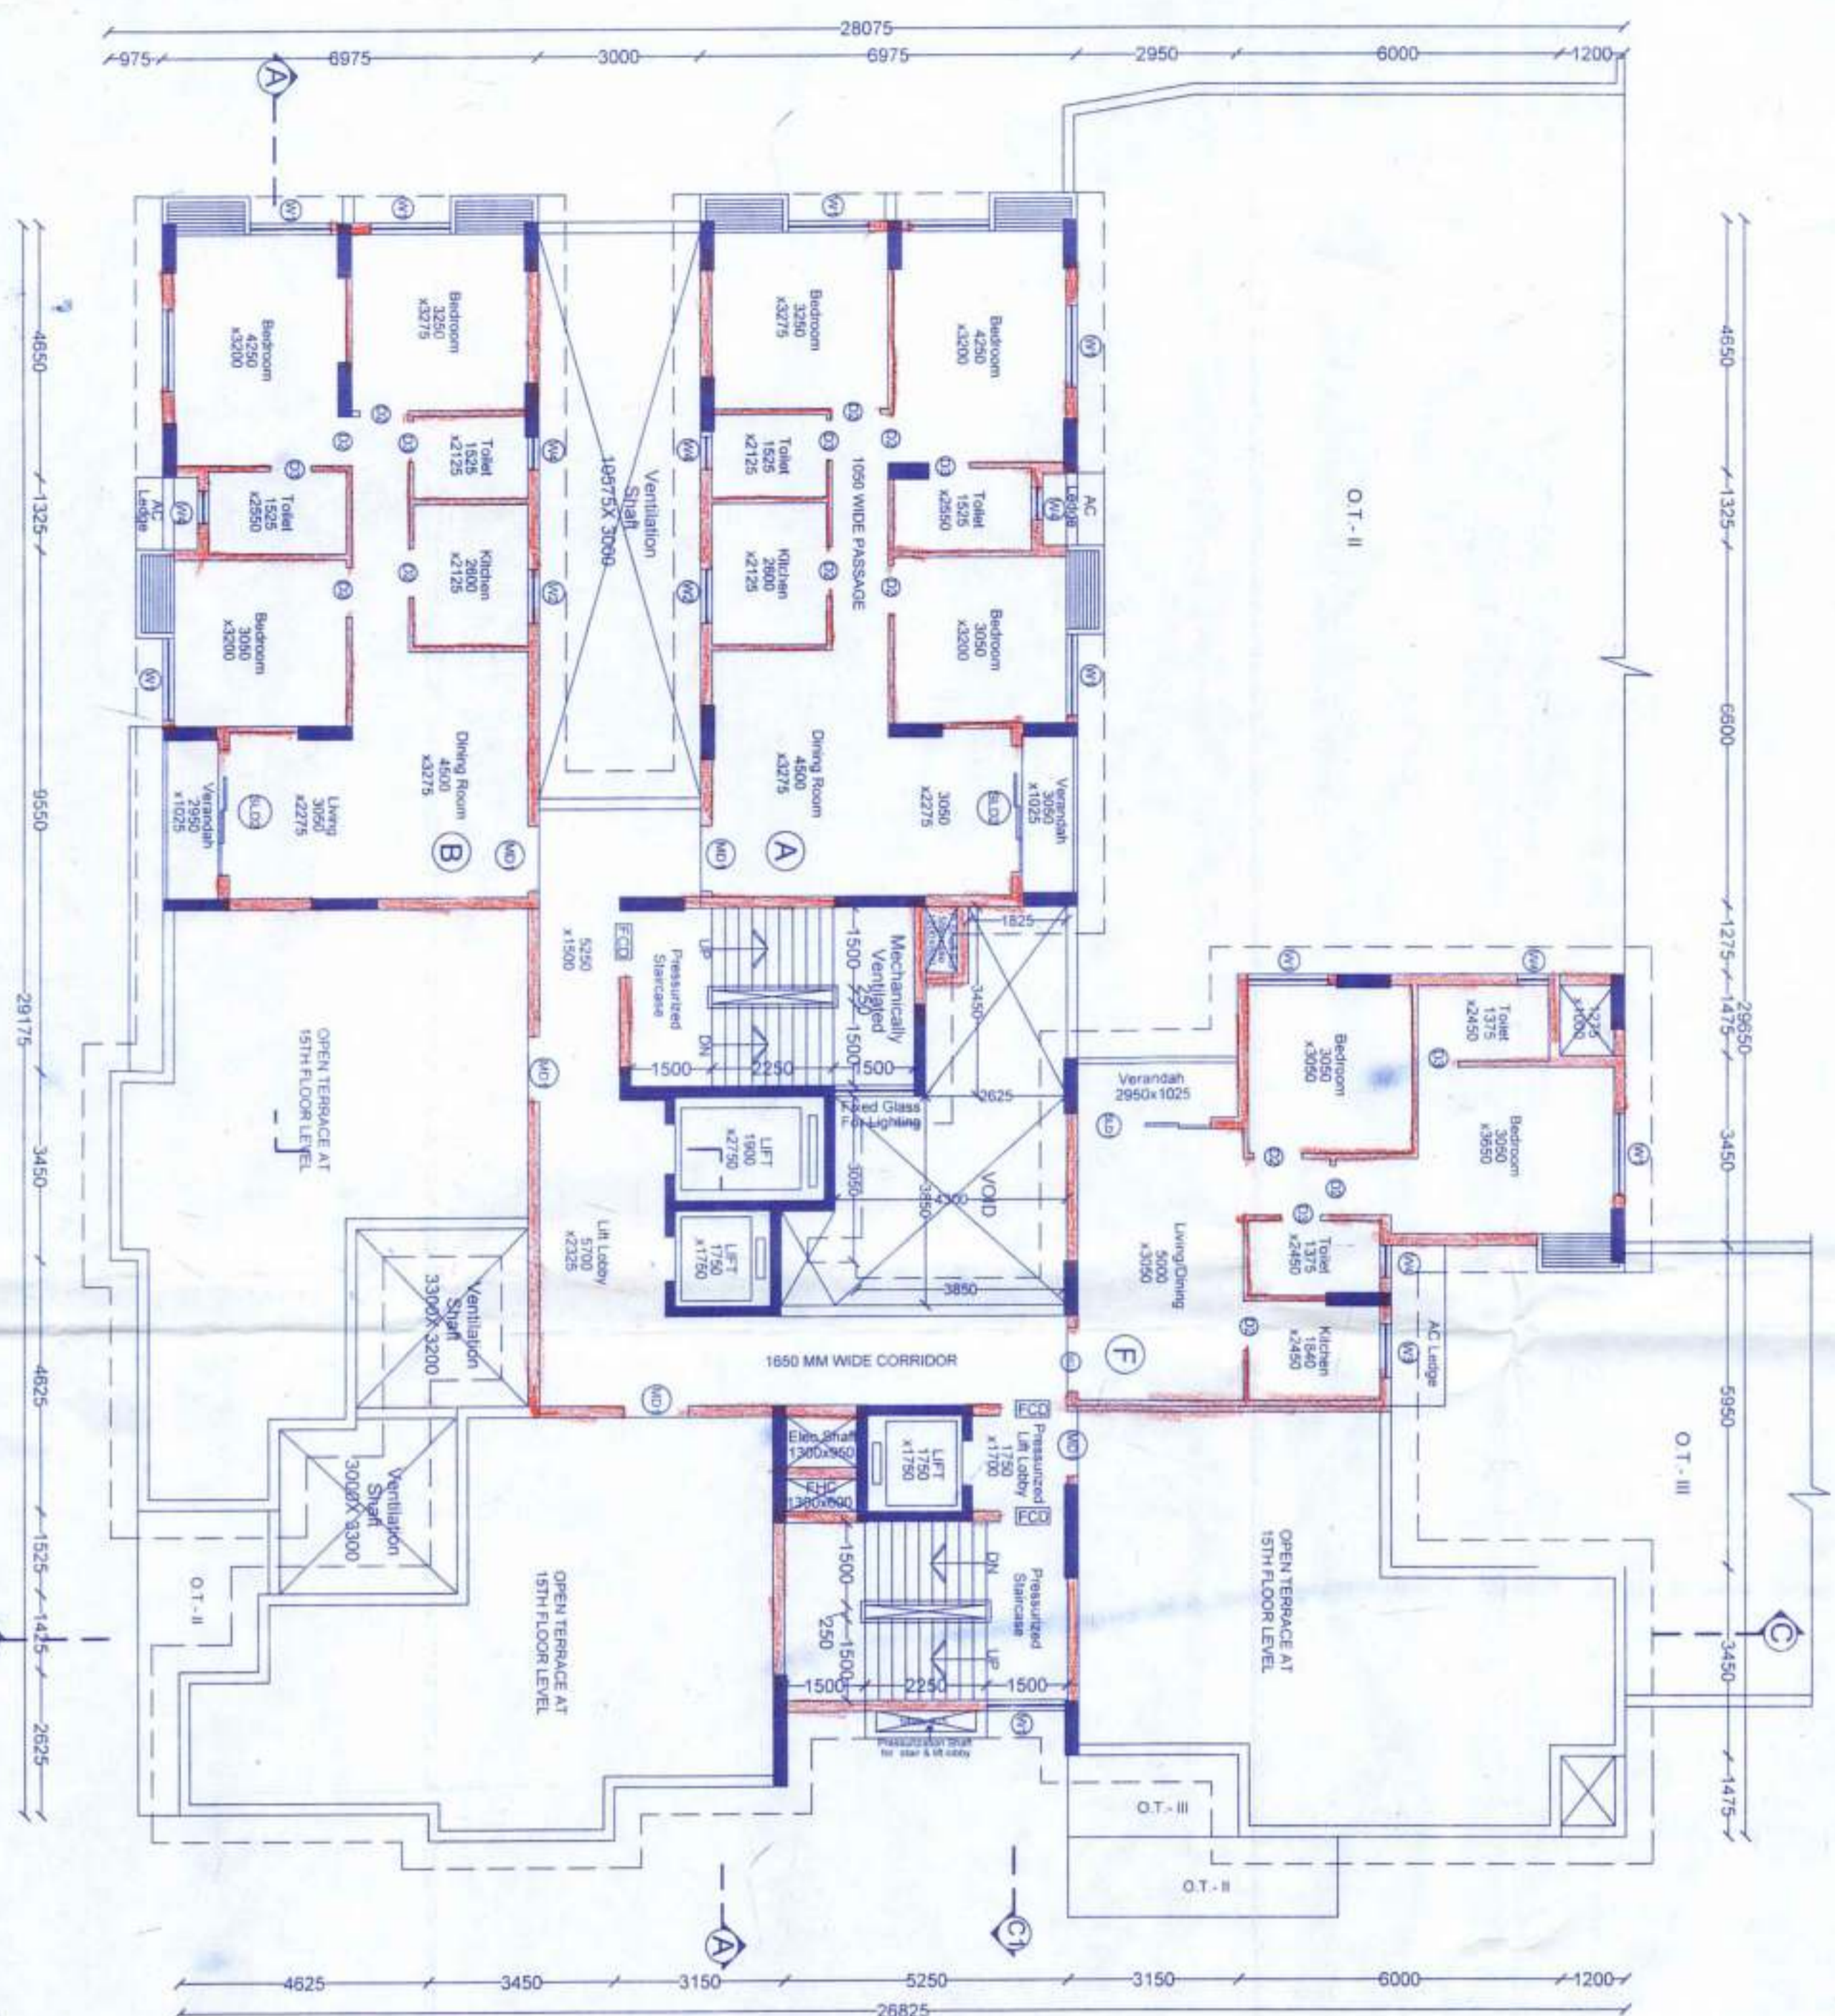

15TH FLOOR PLAN
Scale - 1:100

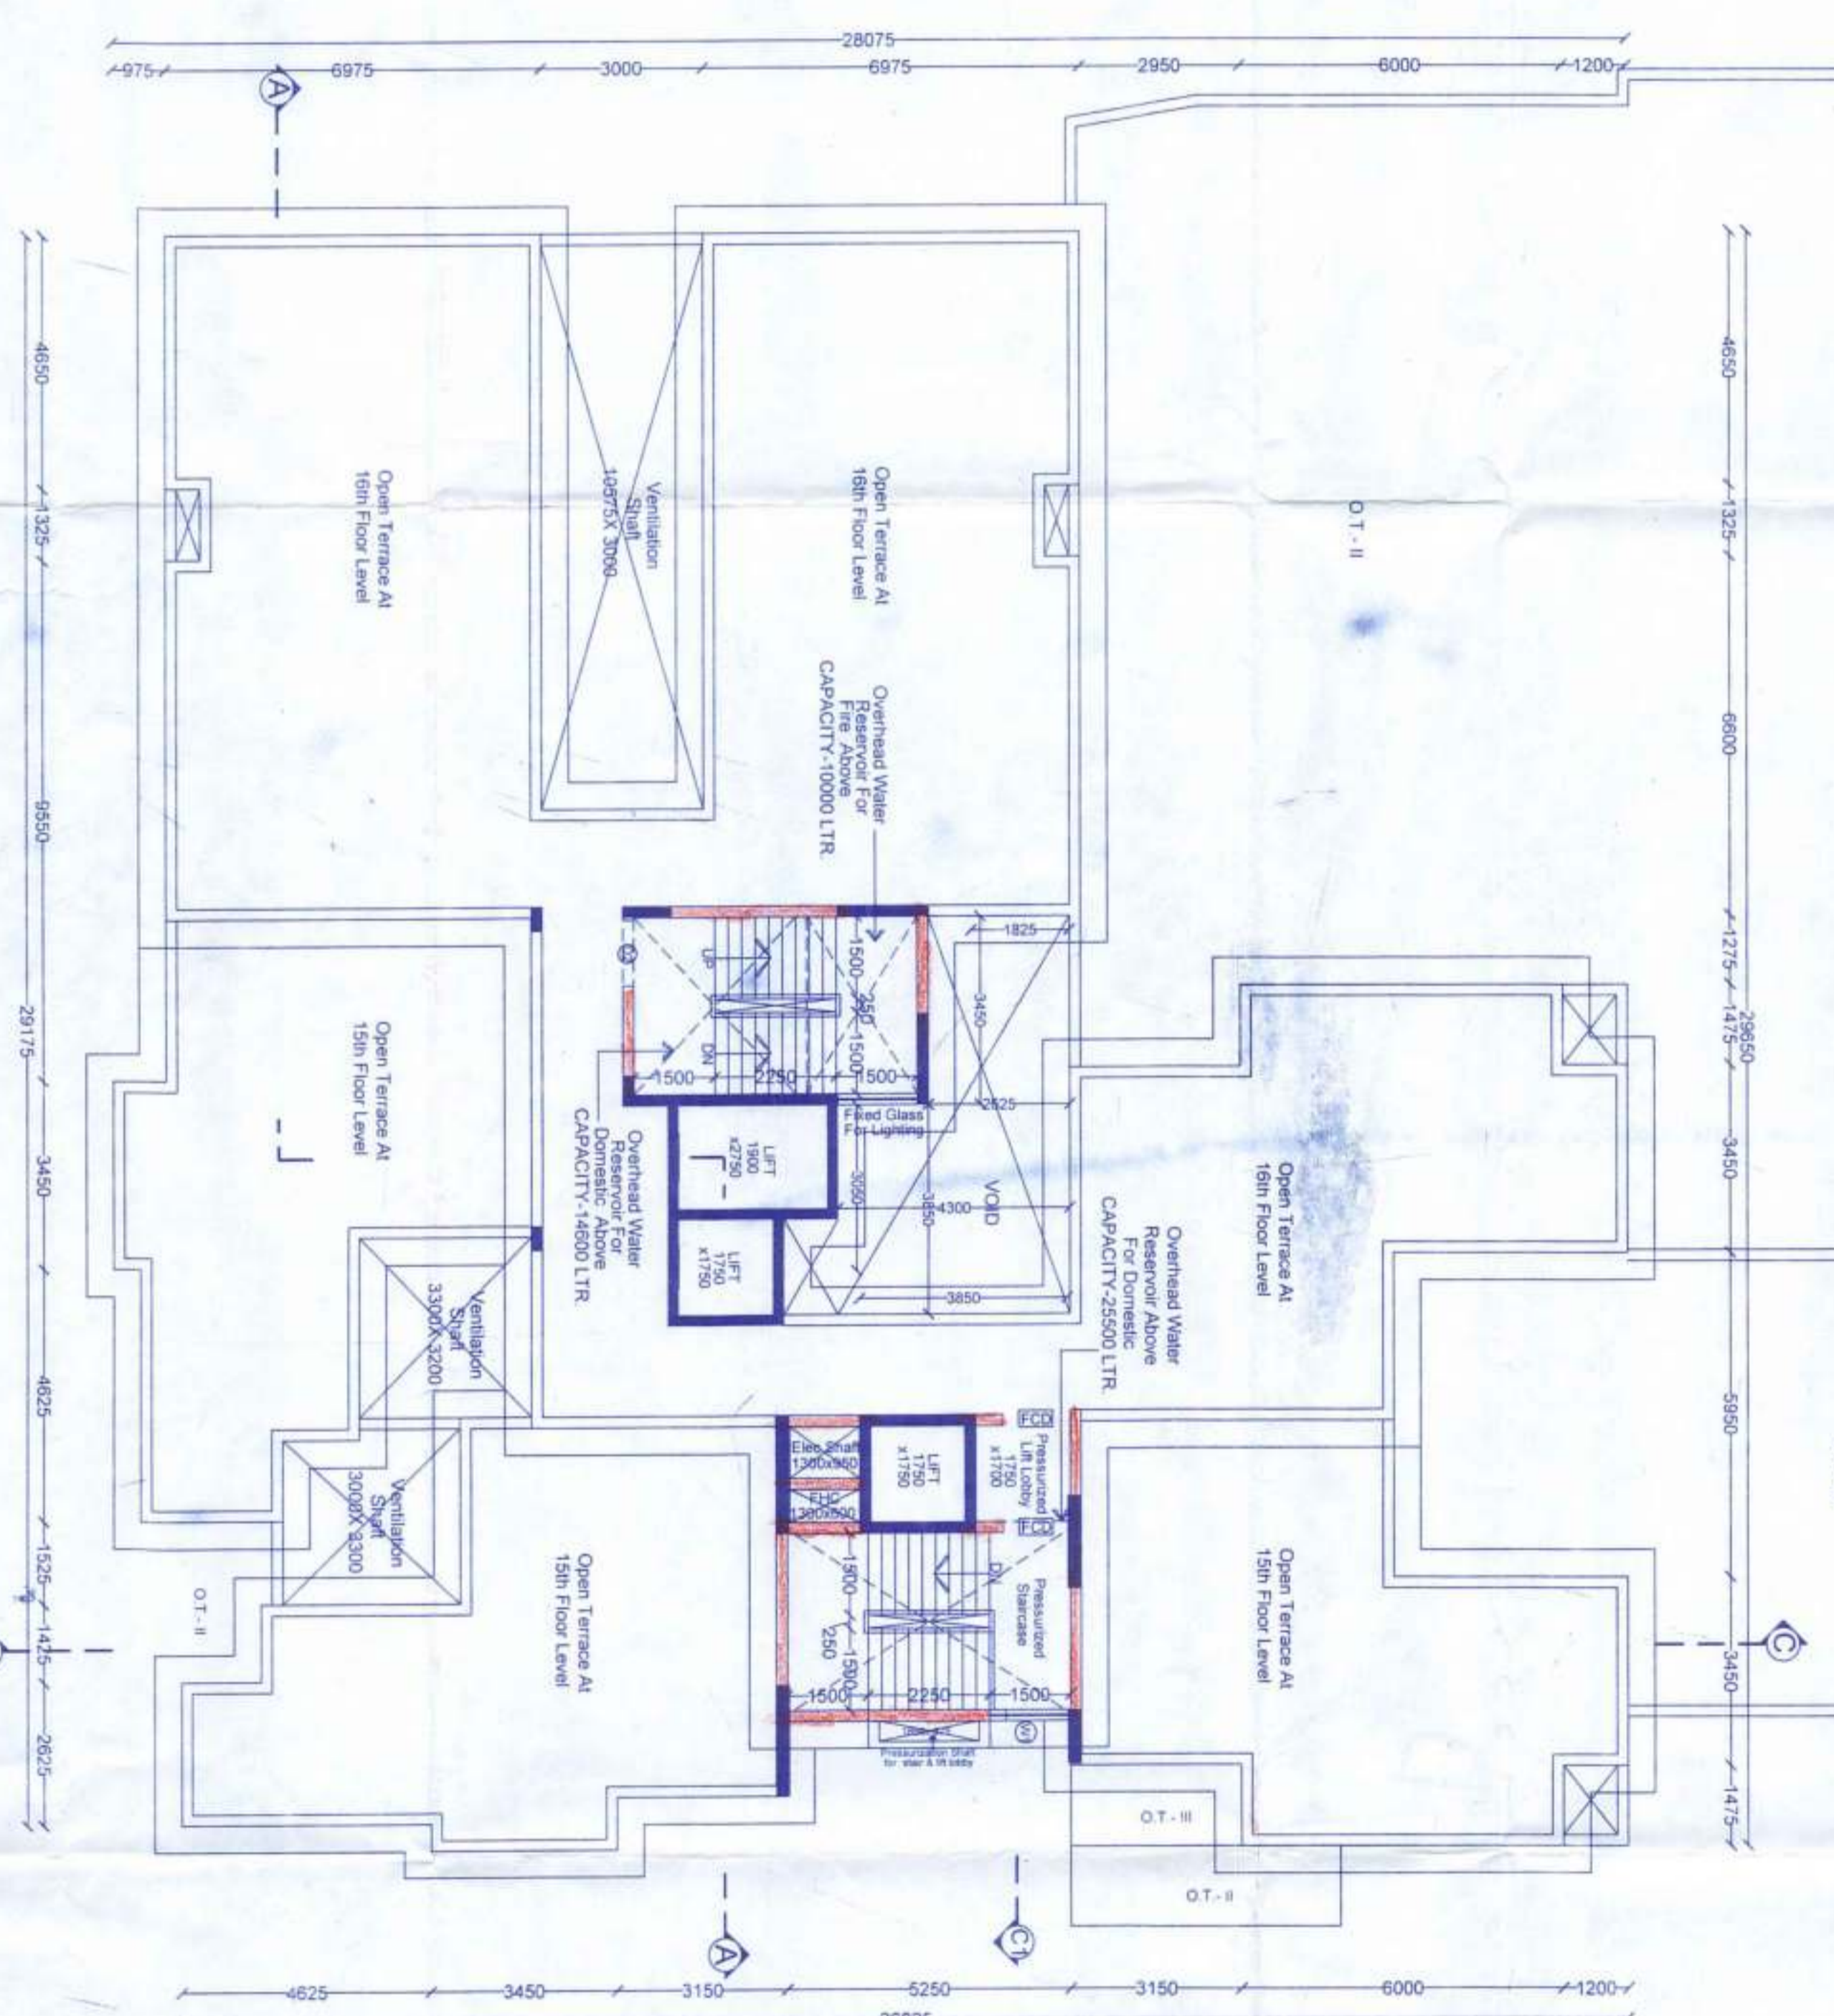

ROOF PLAN
Scale - 1:100

PROJECT
PROPOSED PLANS FOR 1 NO OF G+18 STORED BLOCK-1, HT-50.88 MT, PROPOSED AT 113 S, DAG NOS. 3326(I), 3329 AND 3334 CORRESPONDING TO L.R. NO. 2407/P1, 2408 AND 2409 IN MOJIZI, JAGADOL, T.L. NO. 71, P.S.- SONAPUR, DISTRICT 24 PARAGANAS (B), HOLDING NO.- 408 DWARKI ROAD, RAJAPUR SONAPUR MUNICIPALITY, WARD NO. 25, PINCODE - 700151.

For ARCHITECTURE SERVICES LTD
Partner, Authorized signatory
SIGNATURE OF OWNER

CERTIFICATE OF STRUCTURAL ENGINEER:
THE STRUCTURAL DESIGN AND DRAWING OF BOTH FOUNDATION AND SUPER STRUCTURE OF THE BUILDING HAS BEEN MADE BY ME, CONSIDERING ALL POSSIBLE LOADS INCLUDING THE ABUTTING ROAD CONFORM WITH THE PLAN AND THAT IT IS A BUILDABLE SITE AND NOT A TANK ON A FILLED UP LAND.

DECLARATION OF E.B.A.:
I HAVE CERTIFIED ON THE PLAN THESE WITH FULL RESPONSIBILITY THAT BUILDING RULES 2007 AS AMENDED FROM TIME TO TIME AND THAT THE SITE CONDITIONS INCLUDING THE ABUTTING ROAD CONFORM WITH THE PLAN AND THAT IT IS A BUILDABLE SITE AND NOT A TANK ON A FILLED UP LAND.

DATE	02/09/2021
PROJECT NO.	MUR/SK-04
SCALE	As mentioned
DESIGN BY	Mourina
CHECKED BY	Shayind
DATE	02/09/2021
SANON SEN & ASSOCIATES 5, RUBEL STREET, KOLAKA, 700 071 PH: 98305 32 32, 98305 32 35 WWW.SANONSEN.COM	
OFFICE USE ONLY	
SPACE FOR APPROVAL OF S.A.E.	
SPACE FOR APPROVAL OF A.E.	

Checked by: *[Signature]*
Checked by: *[Signature]*

APPROVED

Plan No. *9010912/516*, Dated *16/09/2021*
Valid till: *16/09/2025*

Dr. Pankaj Kumar Das
Chairman

RAJAPUR SONAPUR MUNICIPALITY