

PROJECT:
 PROPOSED PLANS FOR 1 NO OF G+15 STORED (BLOCK-1, HT- 50.85 MT.) & 1 NO OF G+12 STORED (BLOCK-2, HT-41.70 MT.) RESIDENTIAL TOWER BUILDINGS AT R.S. DAG NOS. 3328(P), 3329 AND 3334 CORRESPONDING TO L.R. DAG NOS. 3397(P), 3401 AND 3408 IN MOUZA JAGADVAL, T.L. NO. 71, P.S. SONAPURUR, DISTRICT - 24 PARGANAS (S), HOLDING NO.-488, DUMAR ROAD, RAJAPUR SONAPURUR MUNICIPALITY, WARD NO. 23, PHCODE - 700101.

For AMBUREN ESTATES LLP
 Partner / Authorized Signatory
 SIGNATURE OF OWNER

ALOK ROY
 National Consultant and Engineer
 No. 007/ G.T. Road, Chikla

CERTIFICATE OF STRUCTURAL ENGINEER:
 SIGNATURE OF GEOTECHNICAL ENGINEER

THE STRUCTURAL DESIGN AND DRAWING OF BOTH FOUNDATION AND SUPER STRUCTURE OF THE BUILDING HAS BEEN MADE BY ME, CONSIDERING ALL POSSIBLE SAFETY FACTORS AND FOLLOWING THE APPLICABLE CODES OF PRACTICE AND CERTIFIED THAT IT IS SAFE AND STABLE IN ALL RESPECT

Signature of E.B.A.
 CHANDI PROSAD KHANDRA
 REGD. NO. CA9013556
 SIGNATURE OF E.B.A.
 CHANDI PROSAD KHANDRA


DECLARATION OF E.B.A.:
 I HAVE CERTIFIED ON THE PLANS SET WITH FULL RESPONSIBILITY THAT BUILDING RULES 2007 AS AMENDED FROM TIME TO TIME AND THAT THE SITE CONDITIONS INCLUDING THE ABUTTING ROAD CONFORM WITH THE PLAN AND THAT IT IS A BUILDABLE SITE AND NOT A PARK OR A FILLED UP LAND

Signature of E.B.A.
 HARSH SANON
 COUNCIL OF ARCHITECTURE
 REGD. NO. CA9013556


DRG NO.	SECTION-AA & ELEVATION		
Multi/SK-C05	Scale:	As mentioned	DATE: 02/02/2021
Prepared by:	Checked by:	Approved by:	
SANON SEN & ASSOCIATES 5, ROSEL STREET, KOKATA, 700 071 PHONO: 93 2272905 WWW.SANONSEN.COM			
SPACE FOR APPROVAL OF S.A.E		SPACE FOR APPROVAL OF A.E	

Checked by:
 Sanku Choudhary
 Sanku Choudhary
 Sanku Choudhary
 Sanku Choudhary
 Sanku Choudhary

APPROVED
 Plan No. 90/09/2017/46, Dated: 19/09/2021
 Valid upto: 01/09/2022
 Master Engineer: Malay Kumar Pal
 Dr. Palab Kumar Das
 Chairman
 RAJAPUR-SONAPURUR MUNICIPALITY

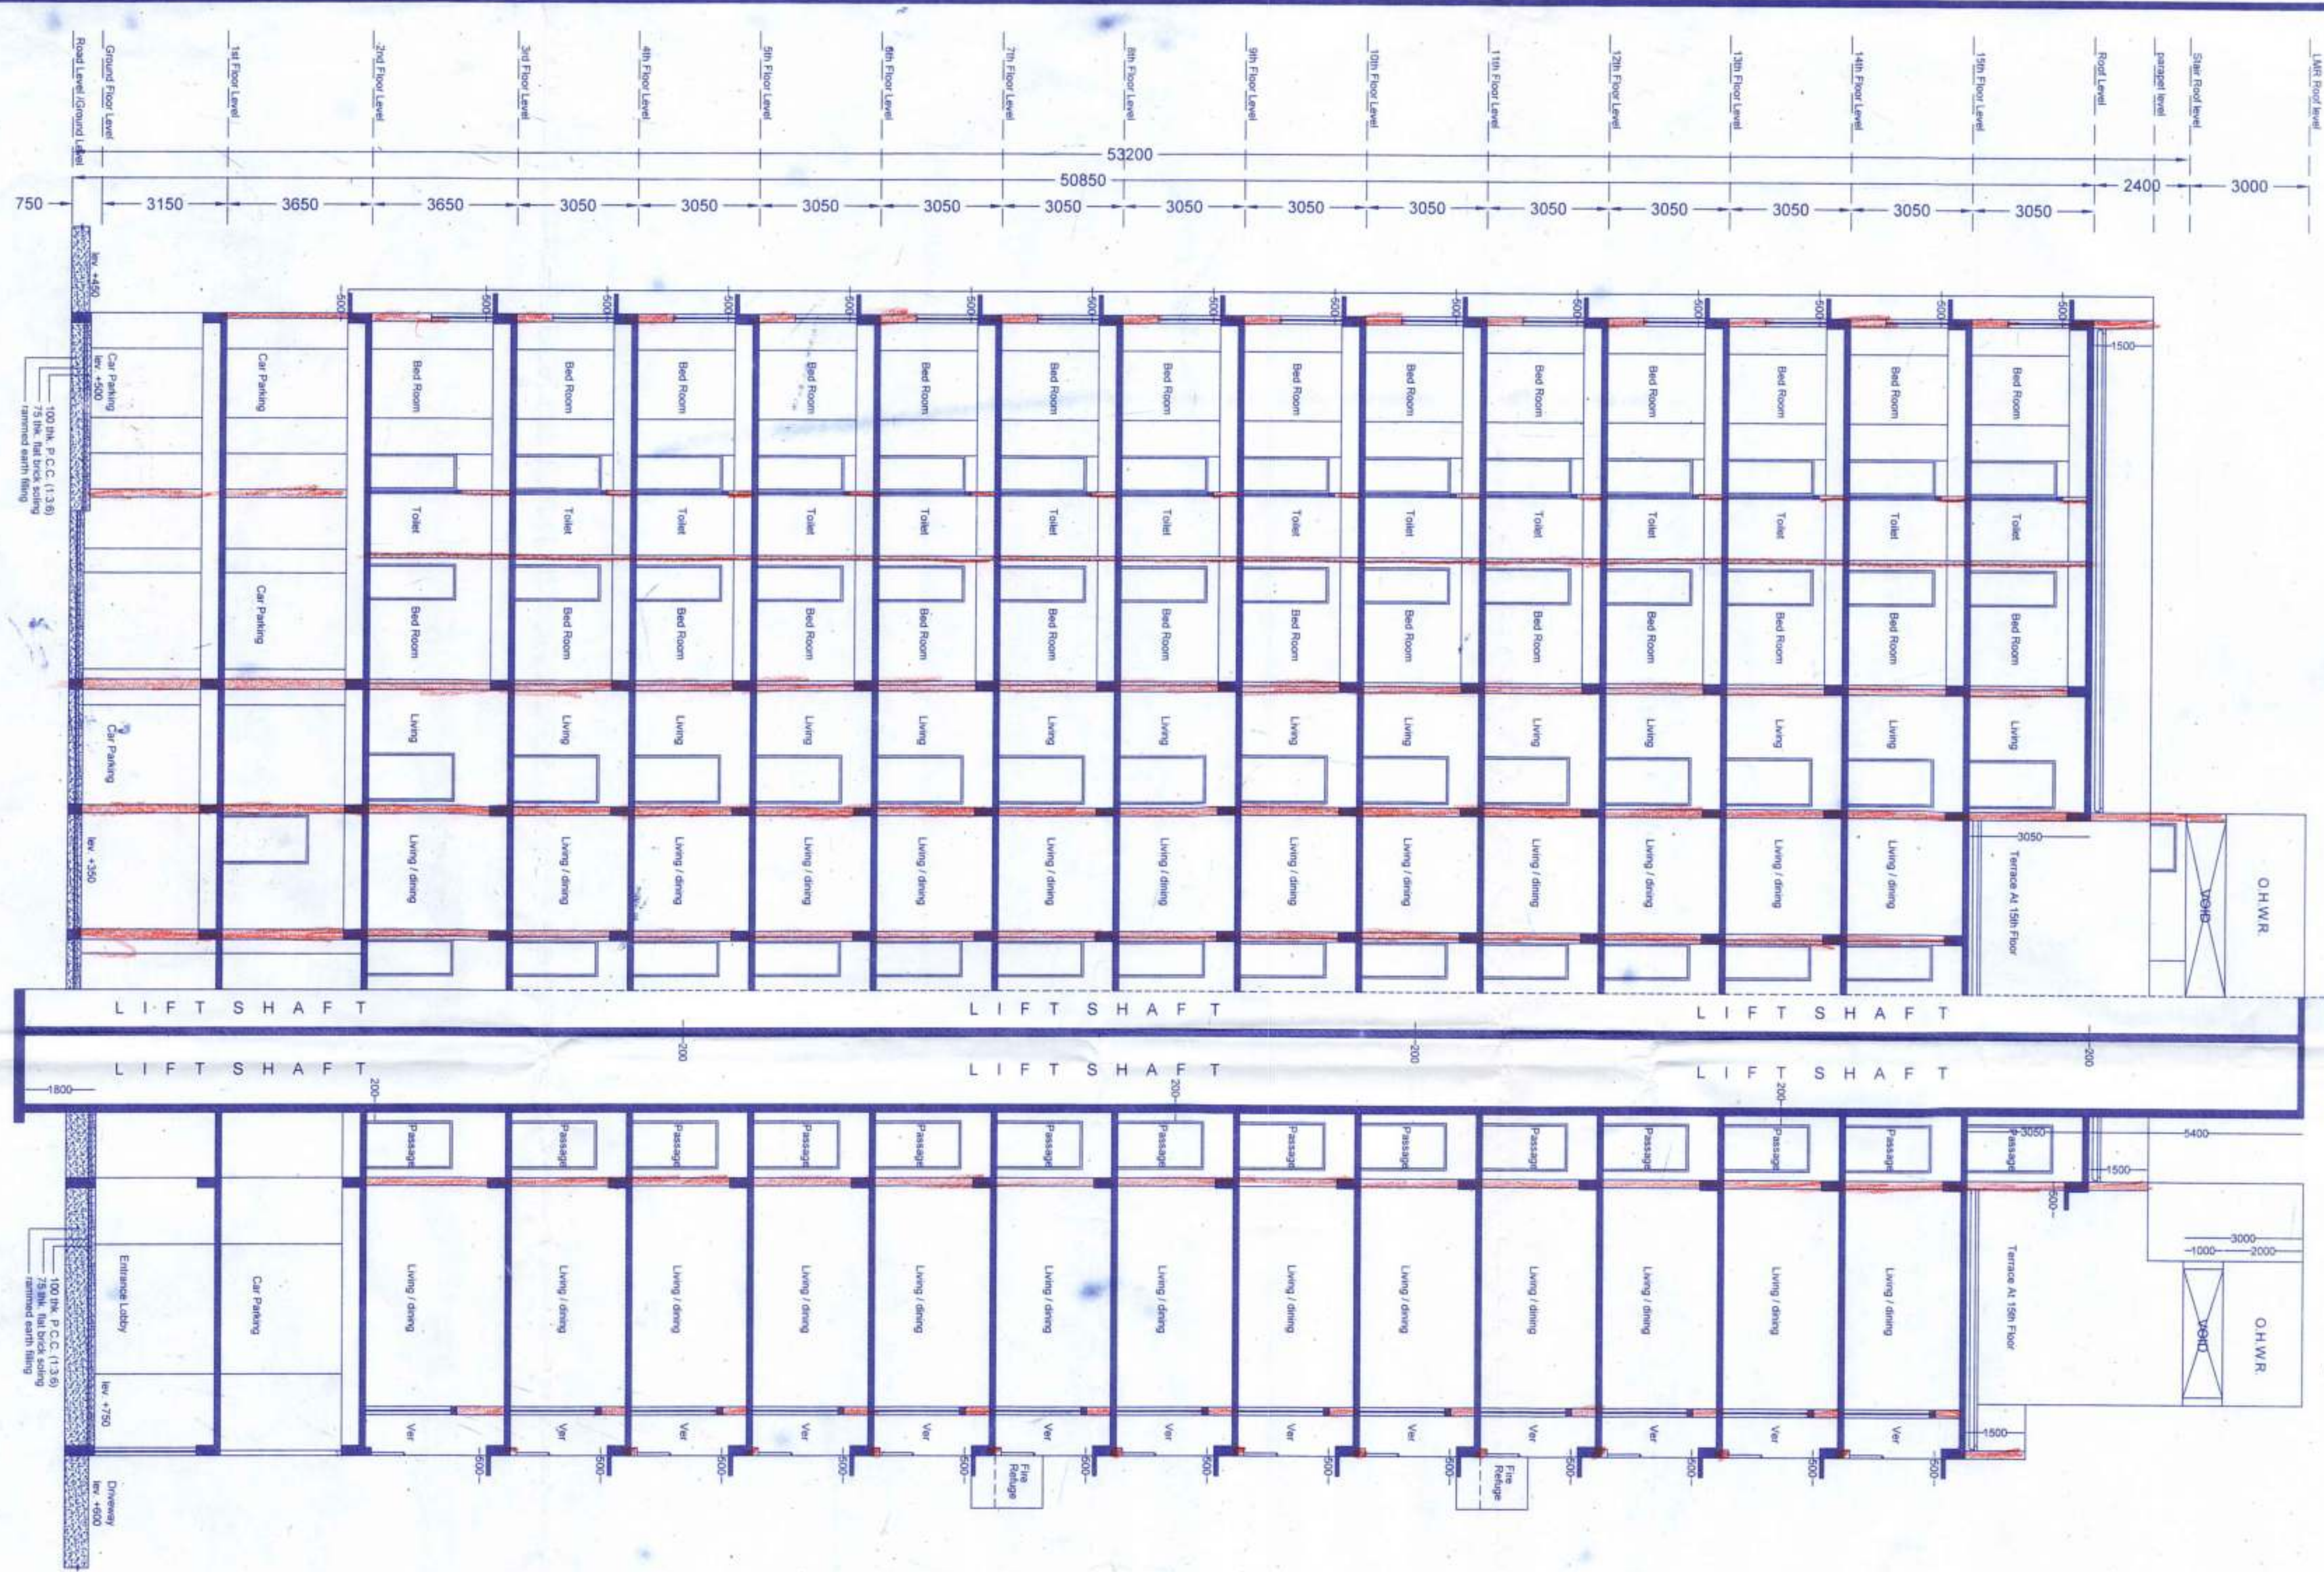

SECTION-AA
 Scale - 1:100

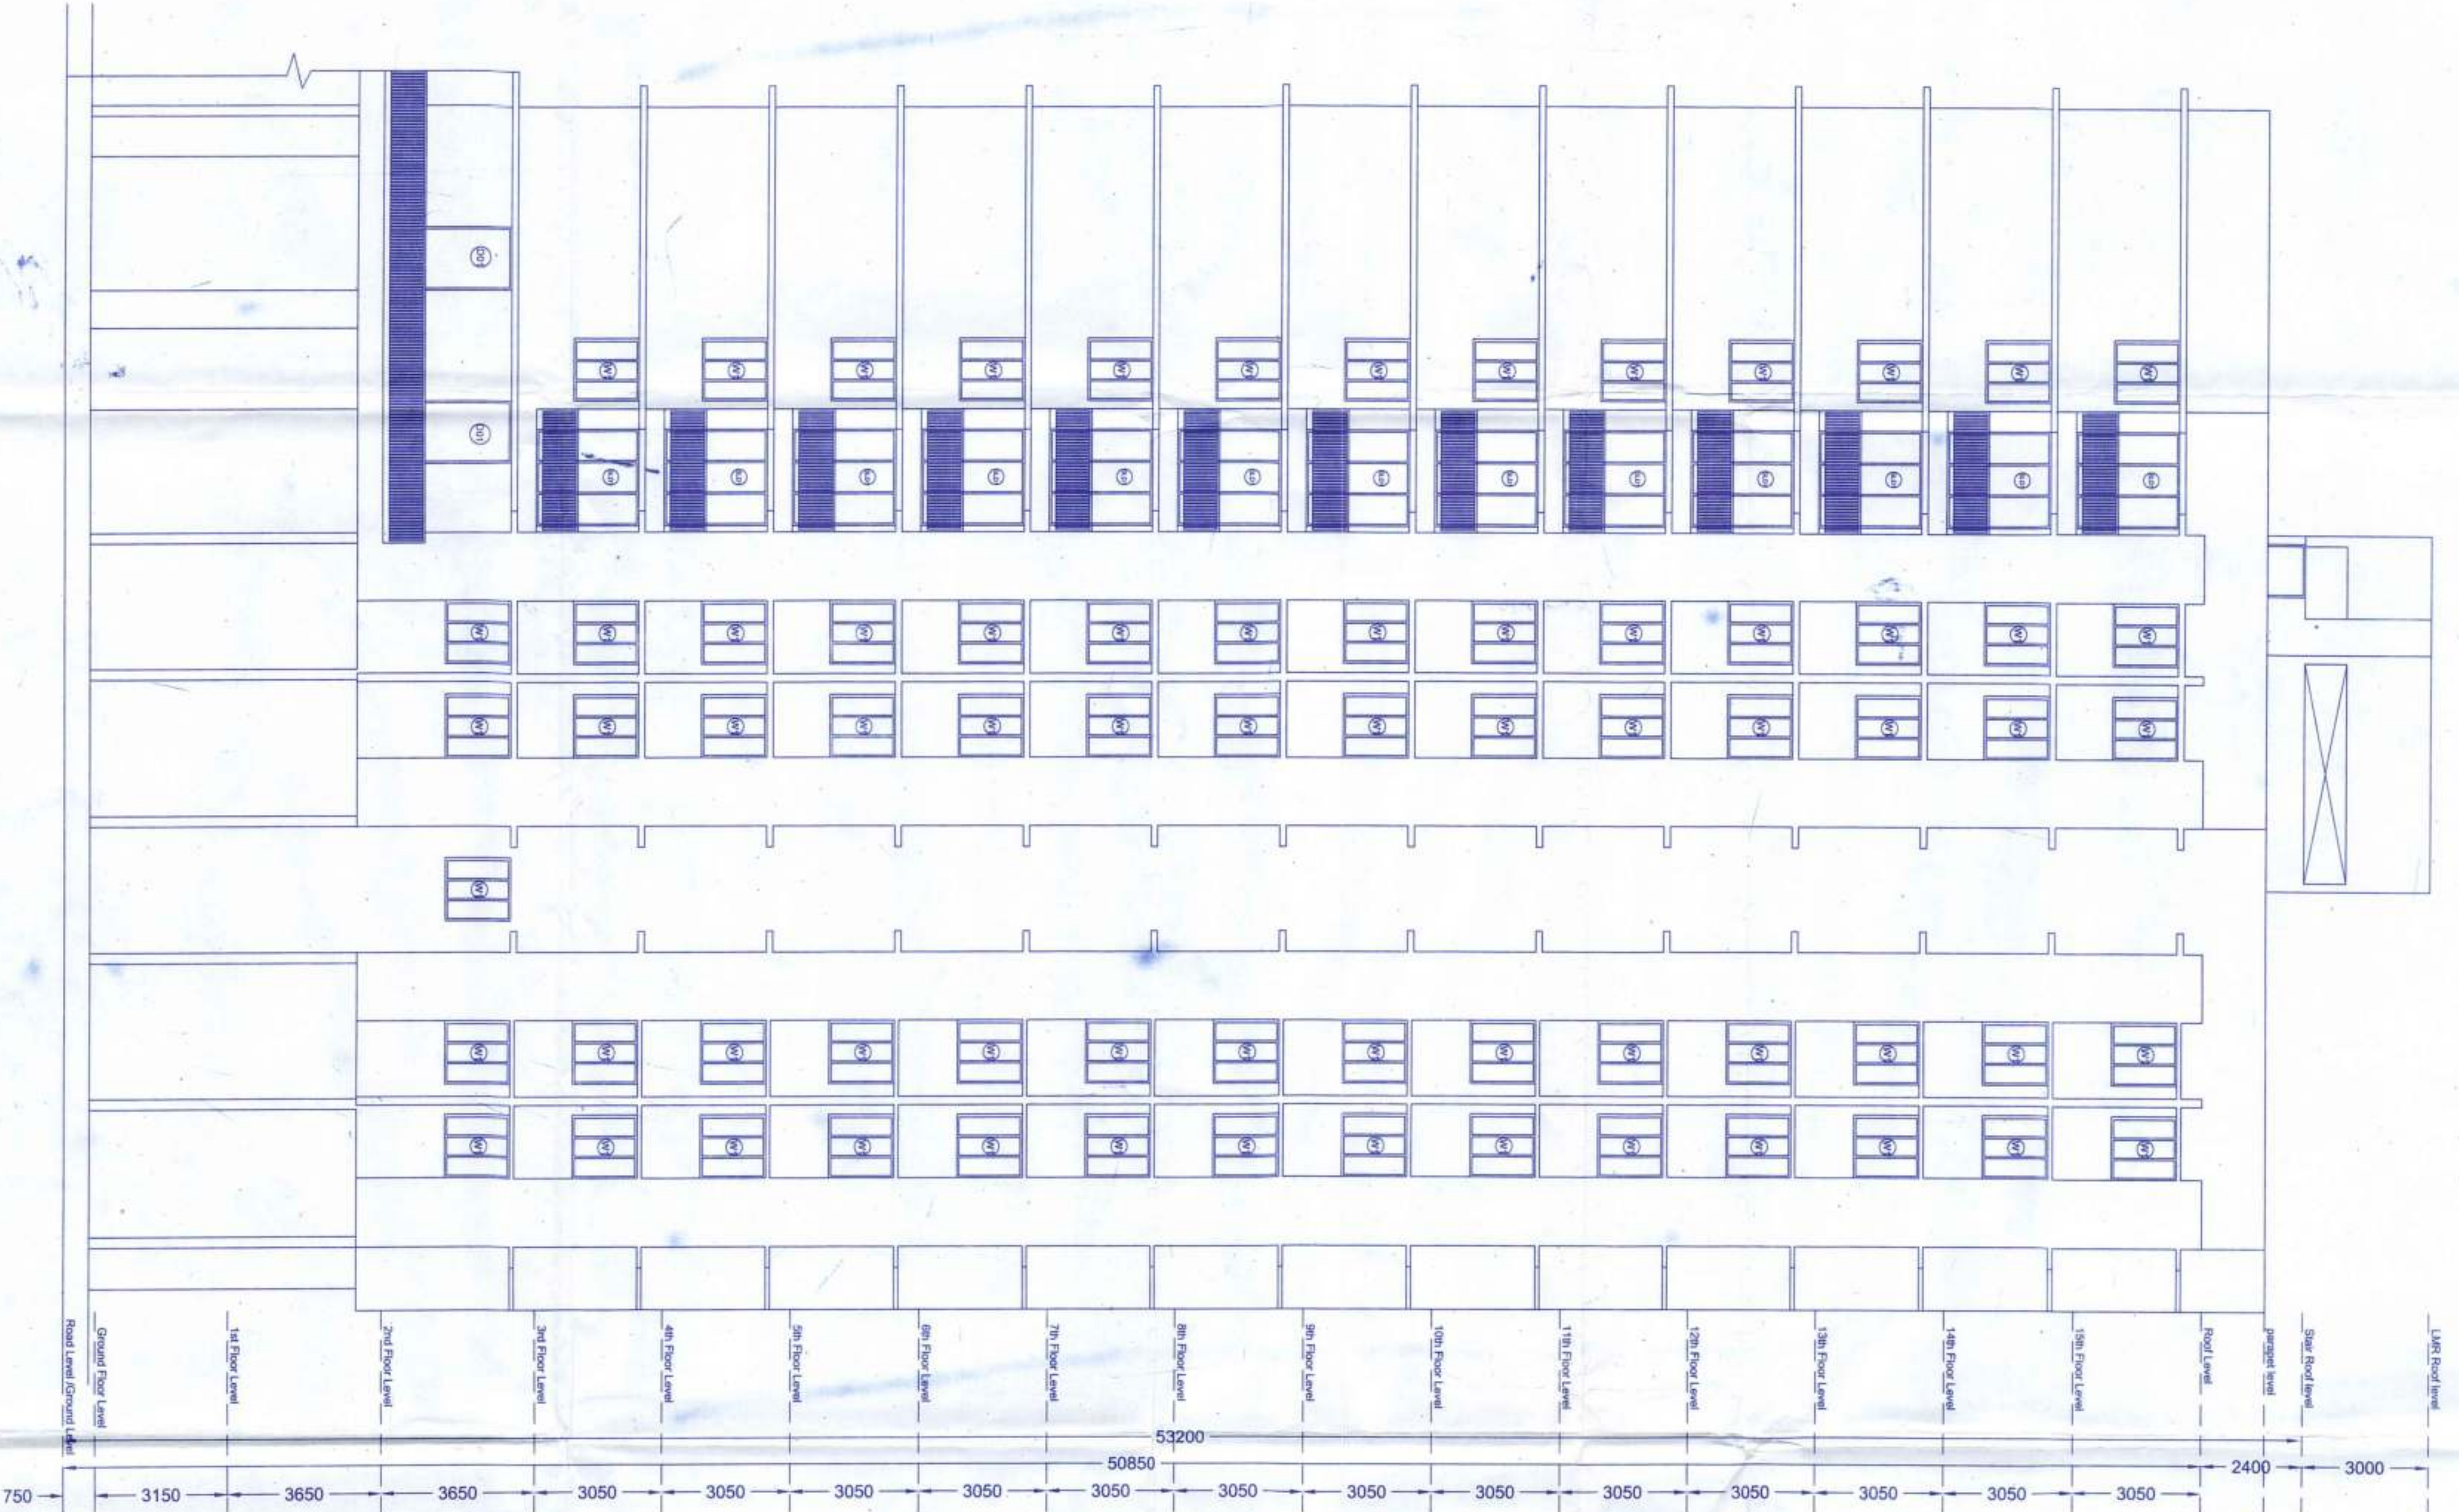

ELEVATION
 Scale - 1:100