

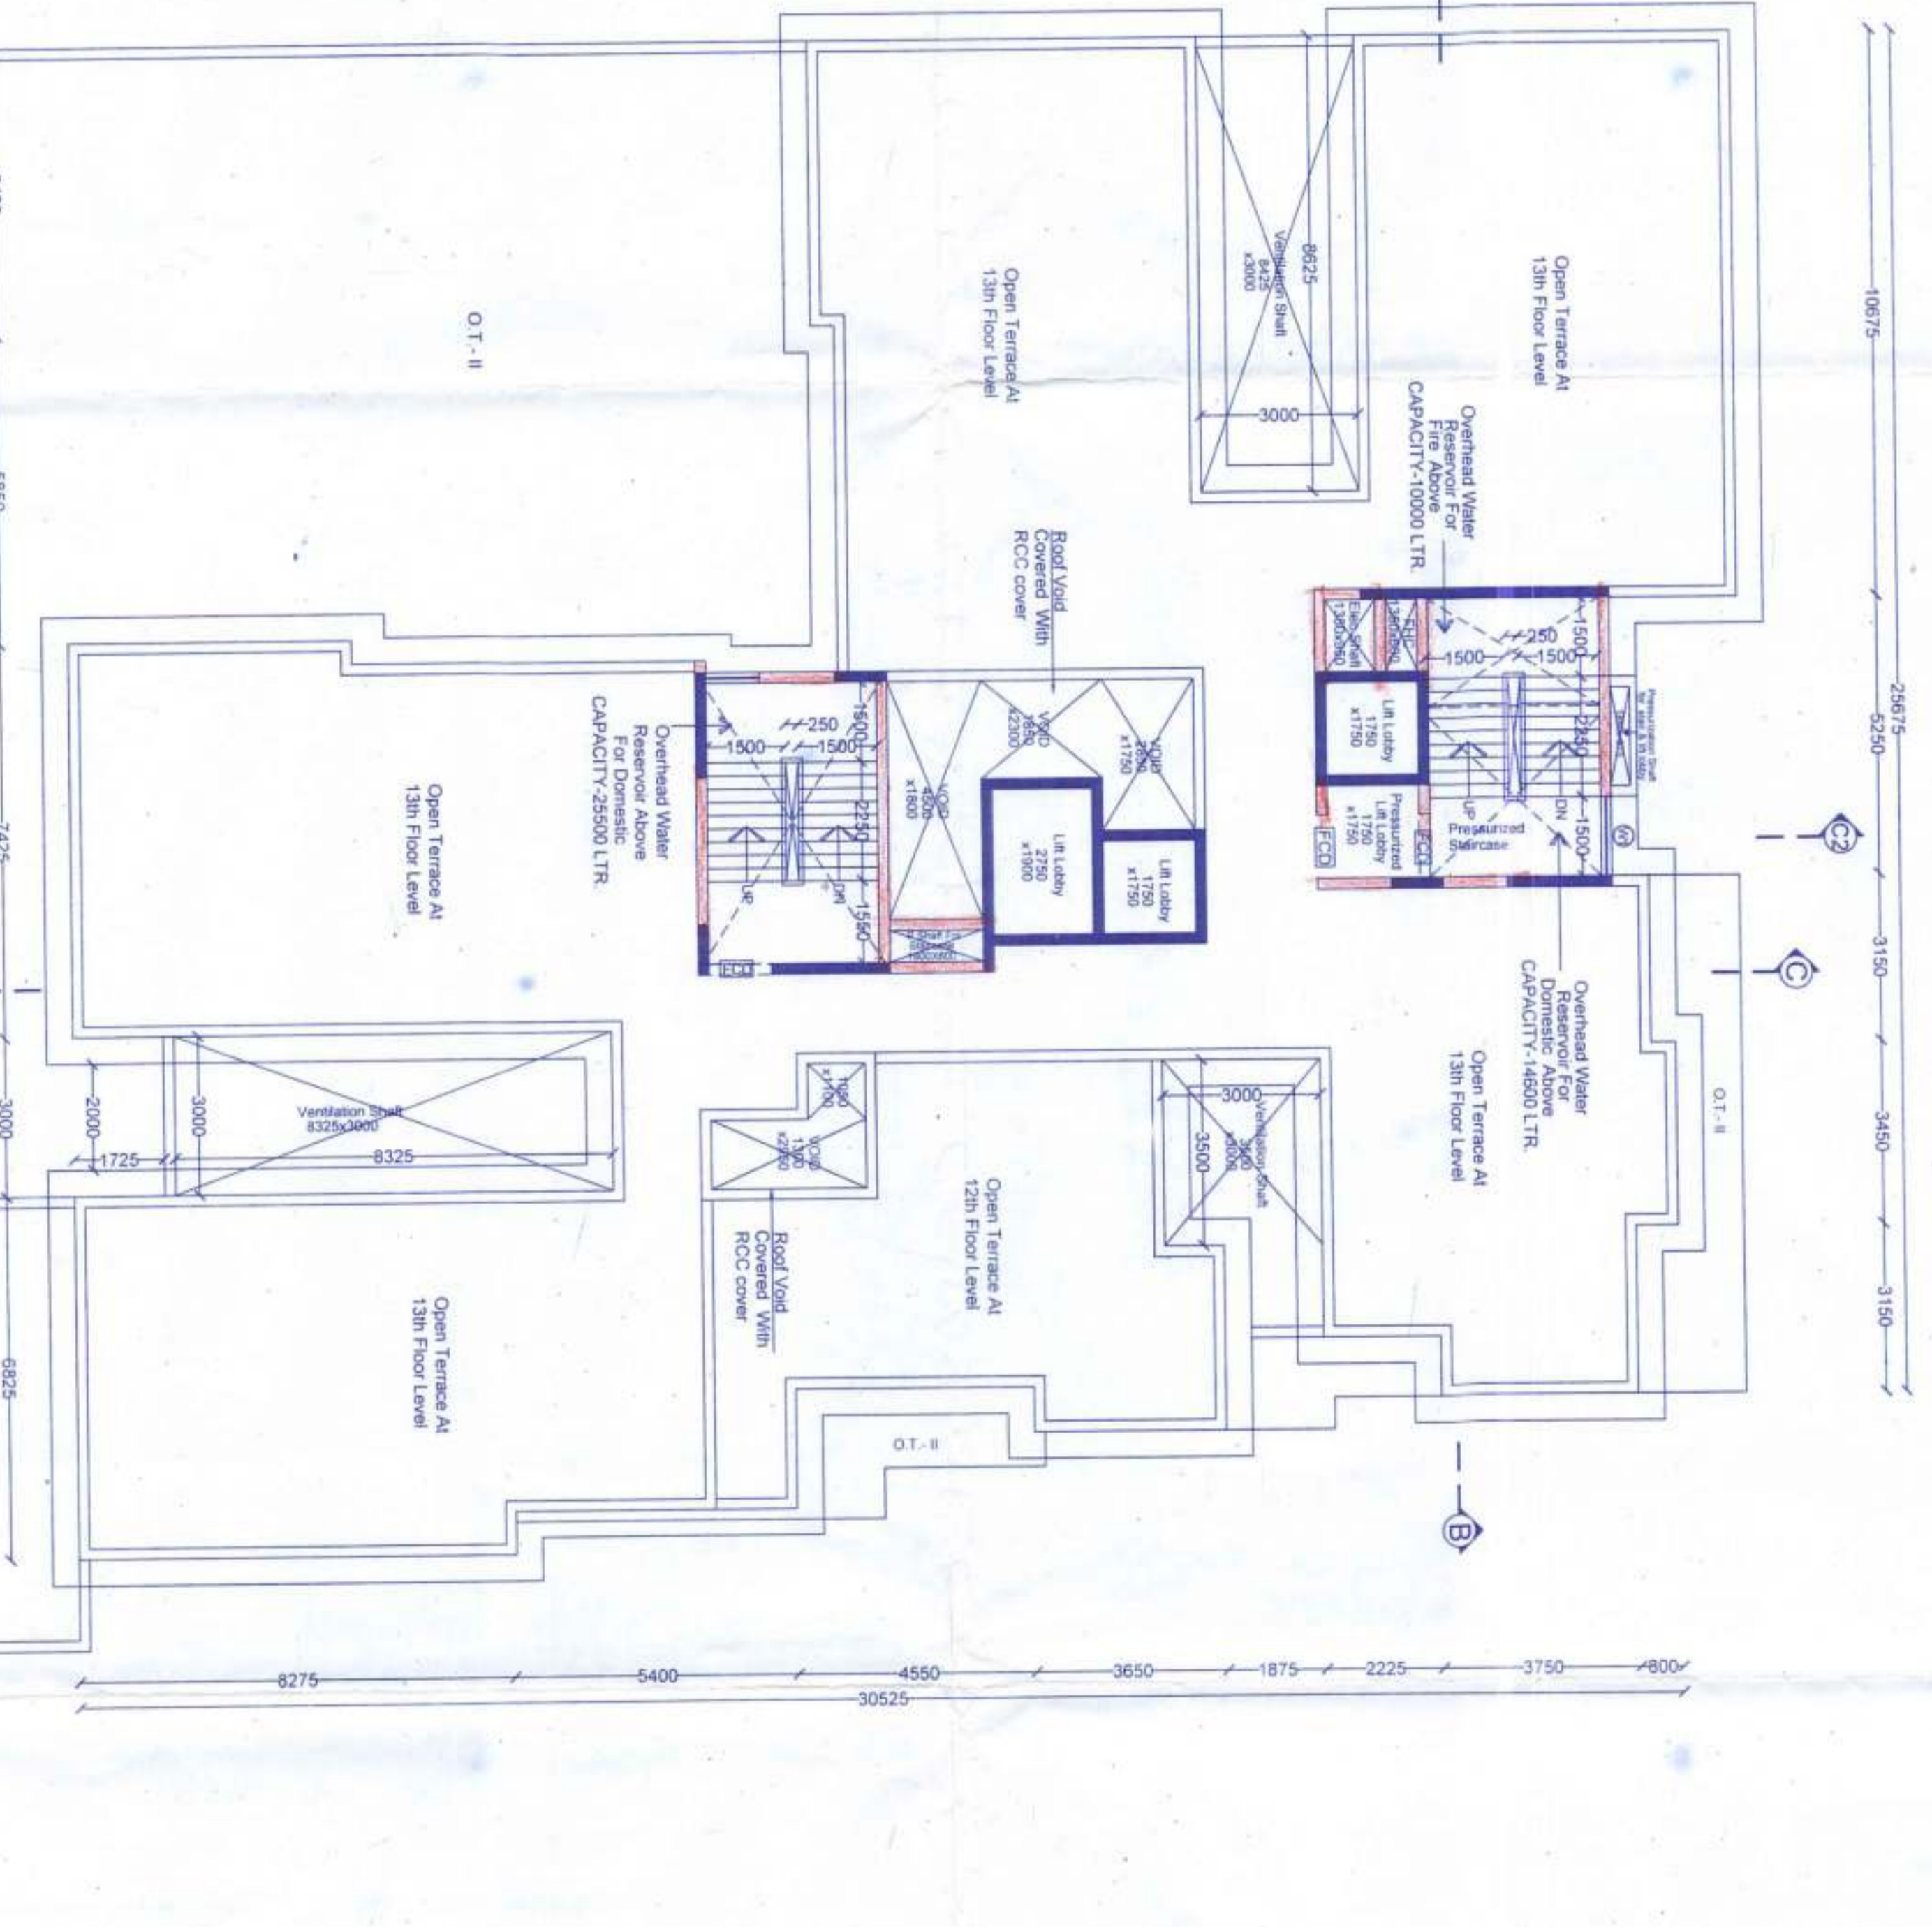
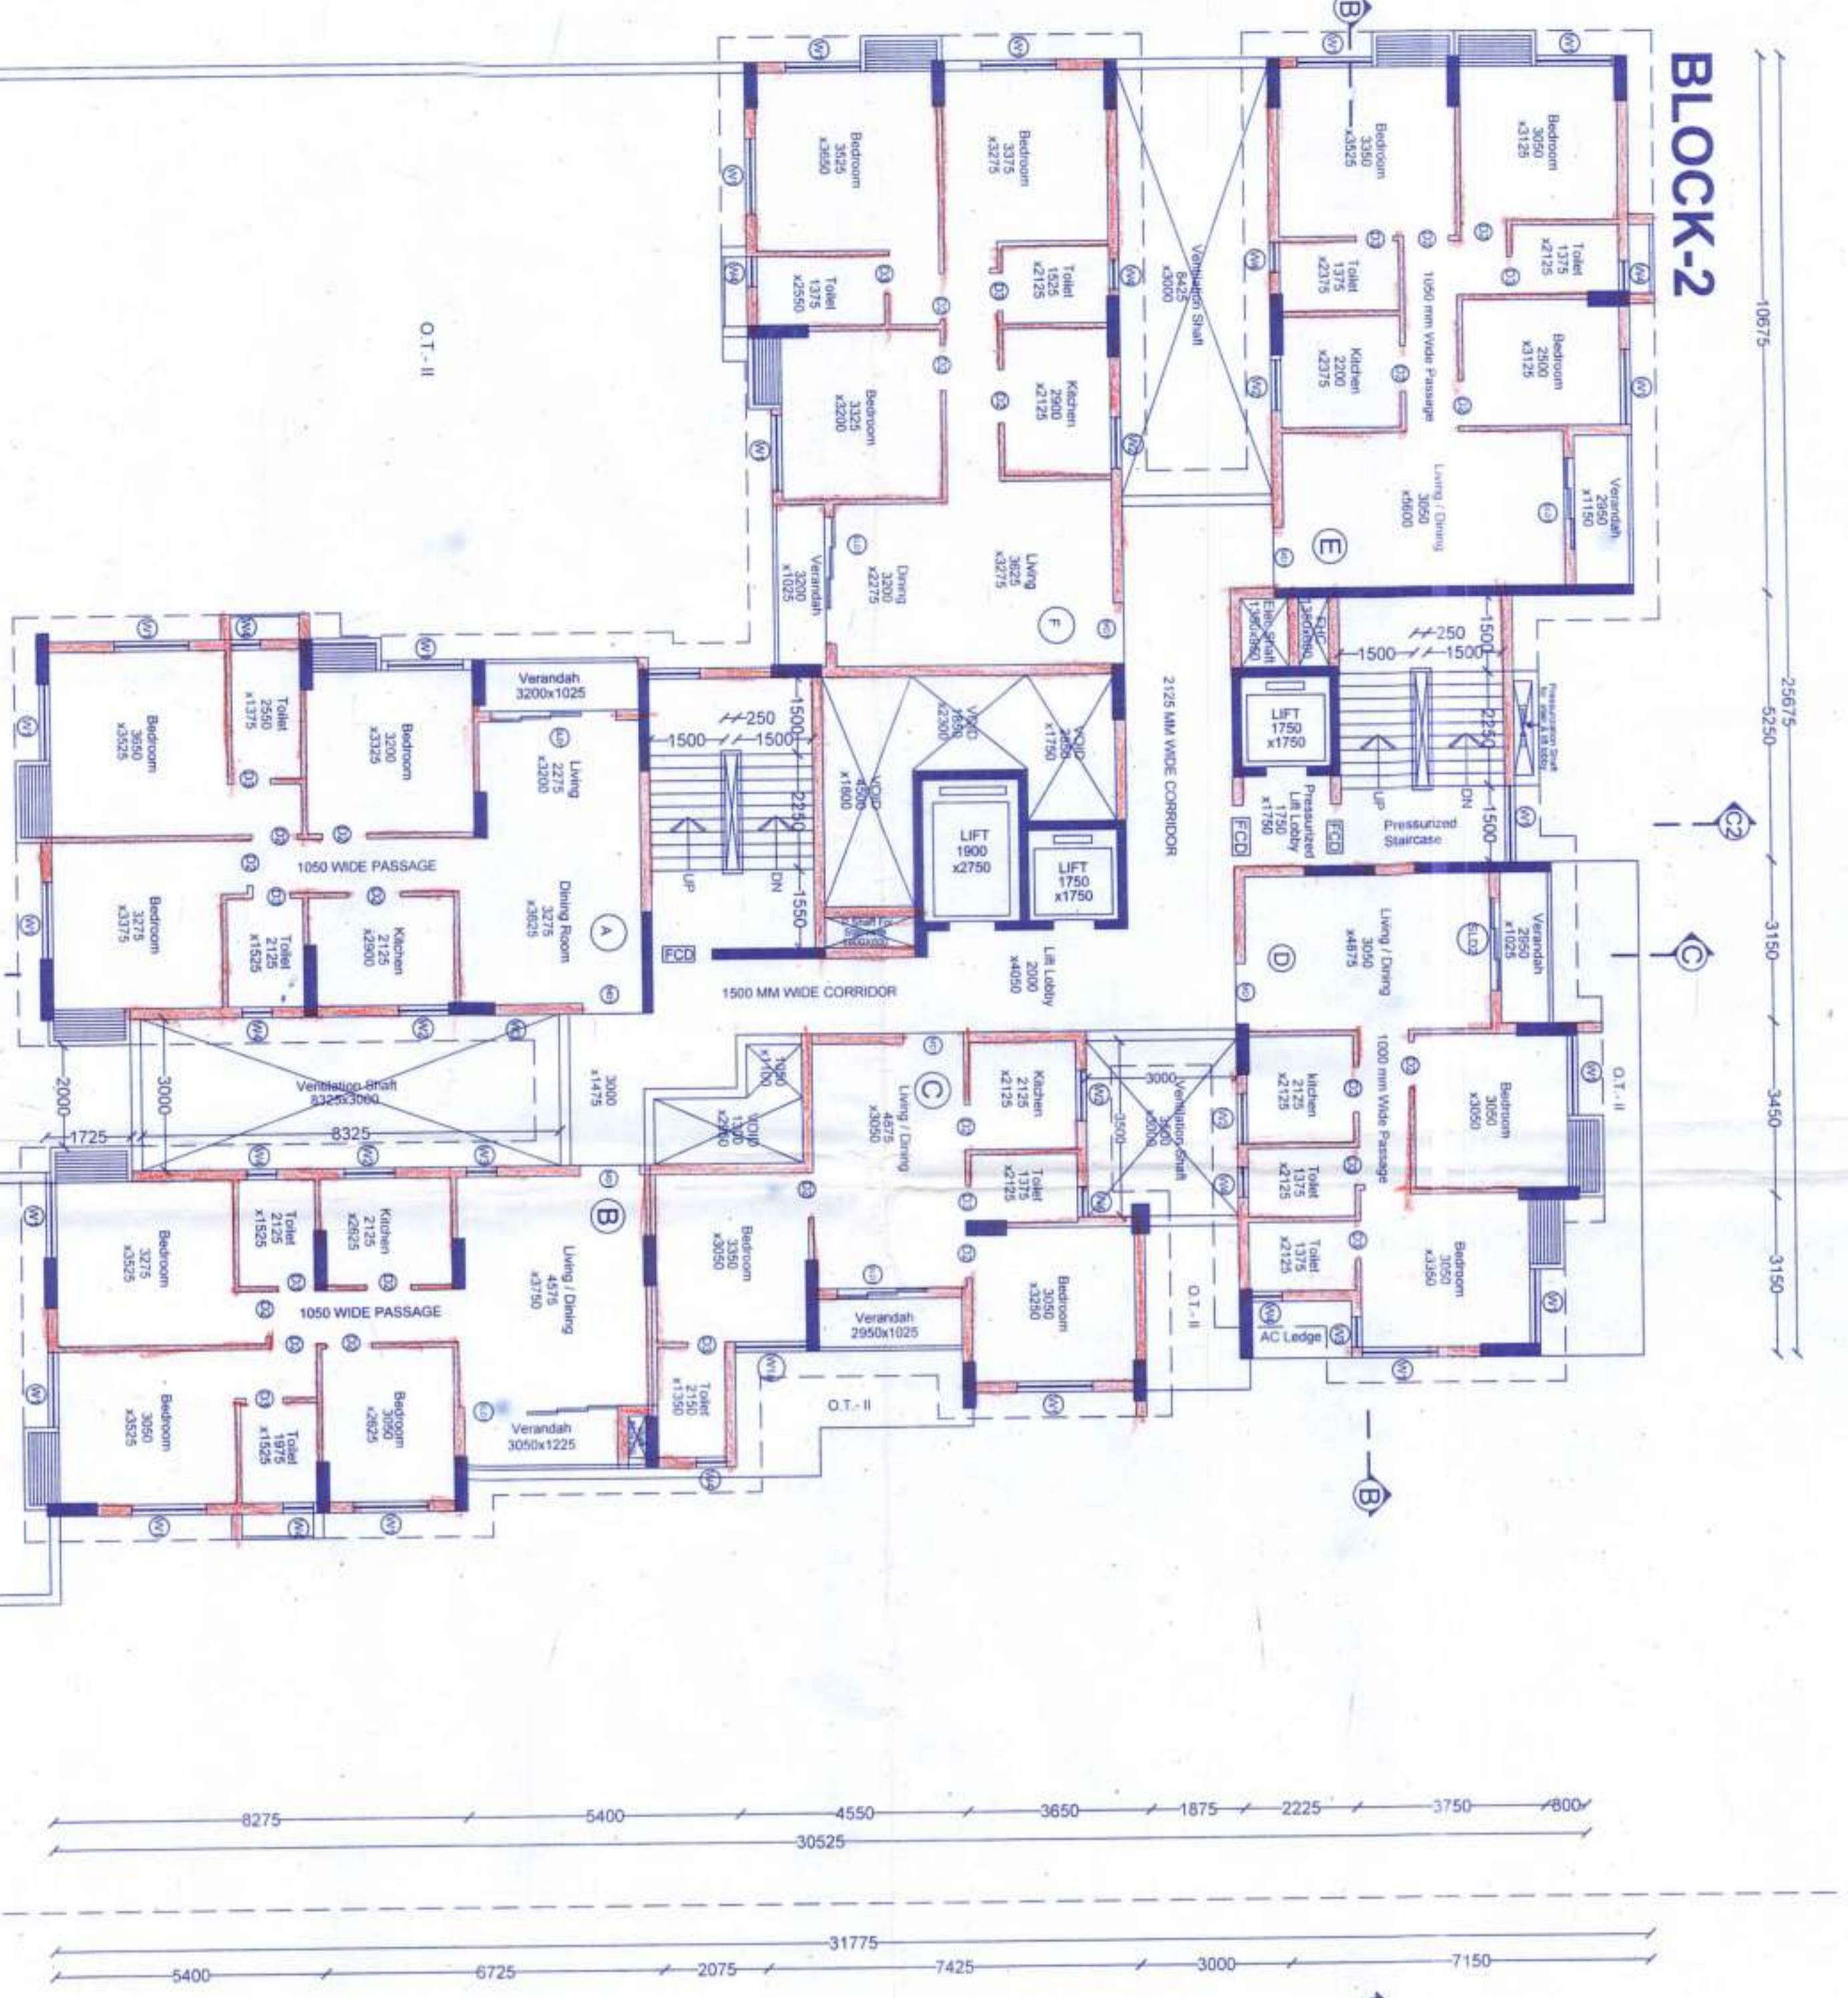


BLOCK-2

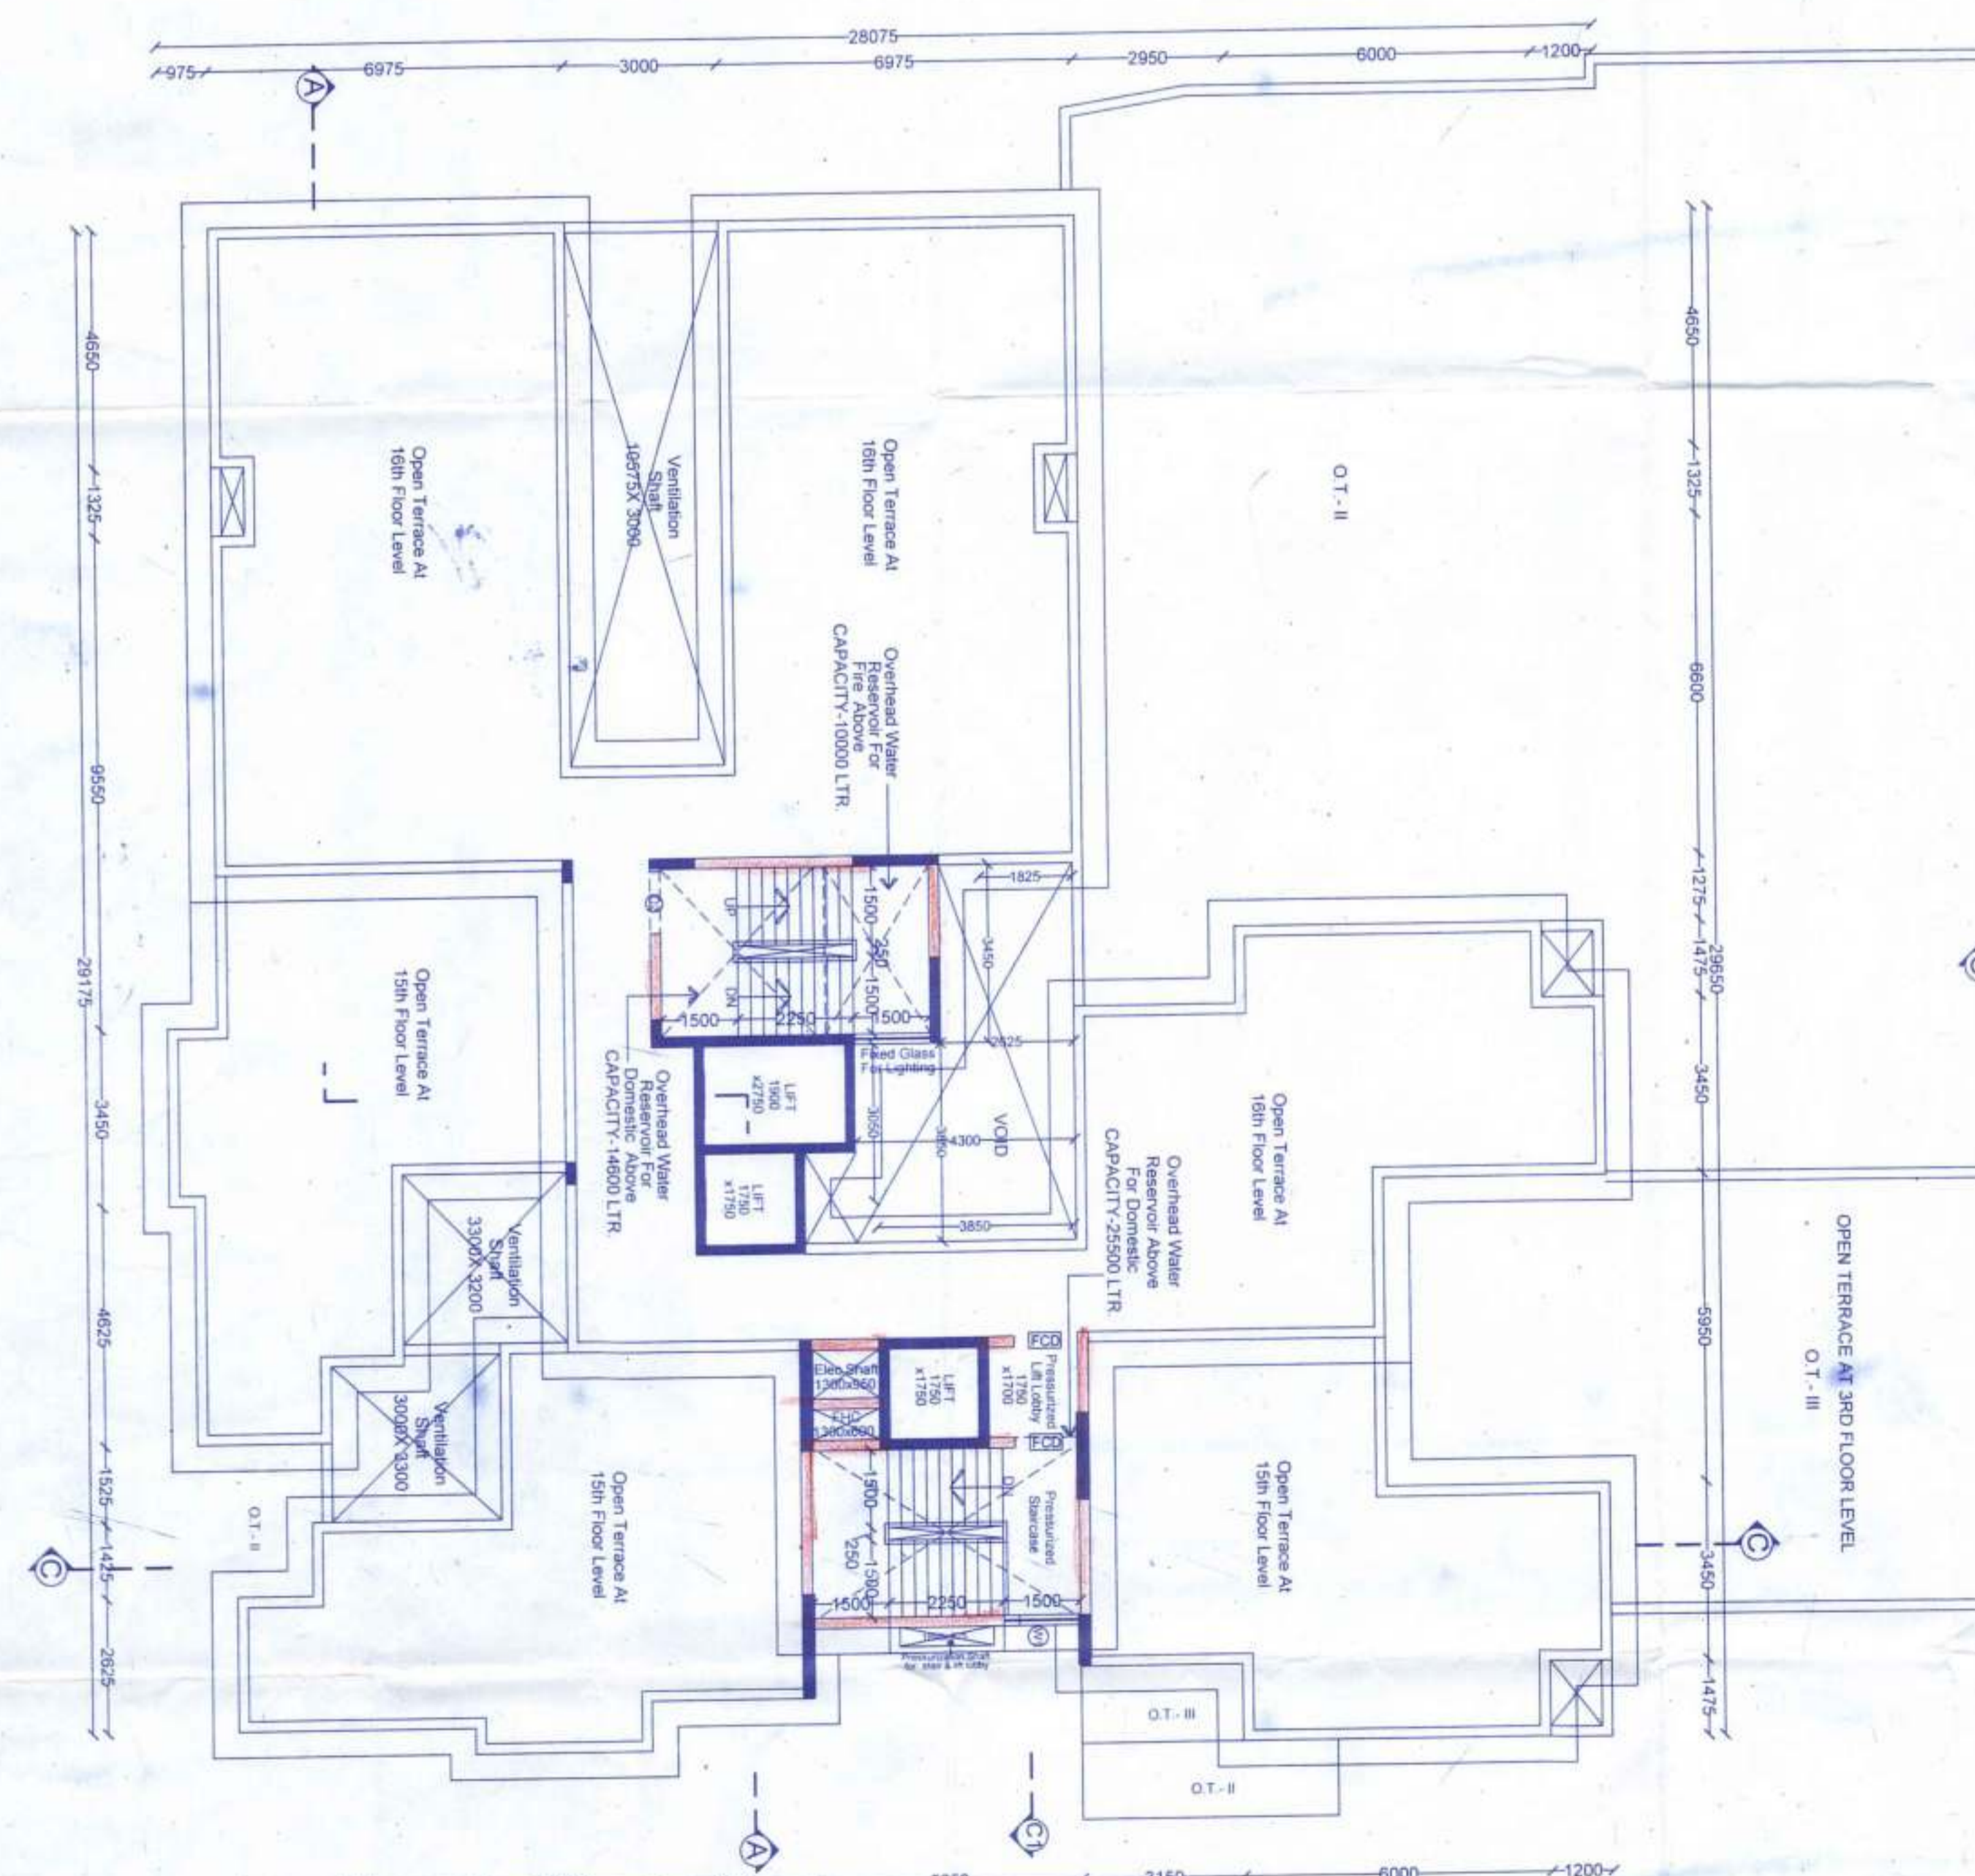

THIRD FLOOR PLAN
Scale - 1:100

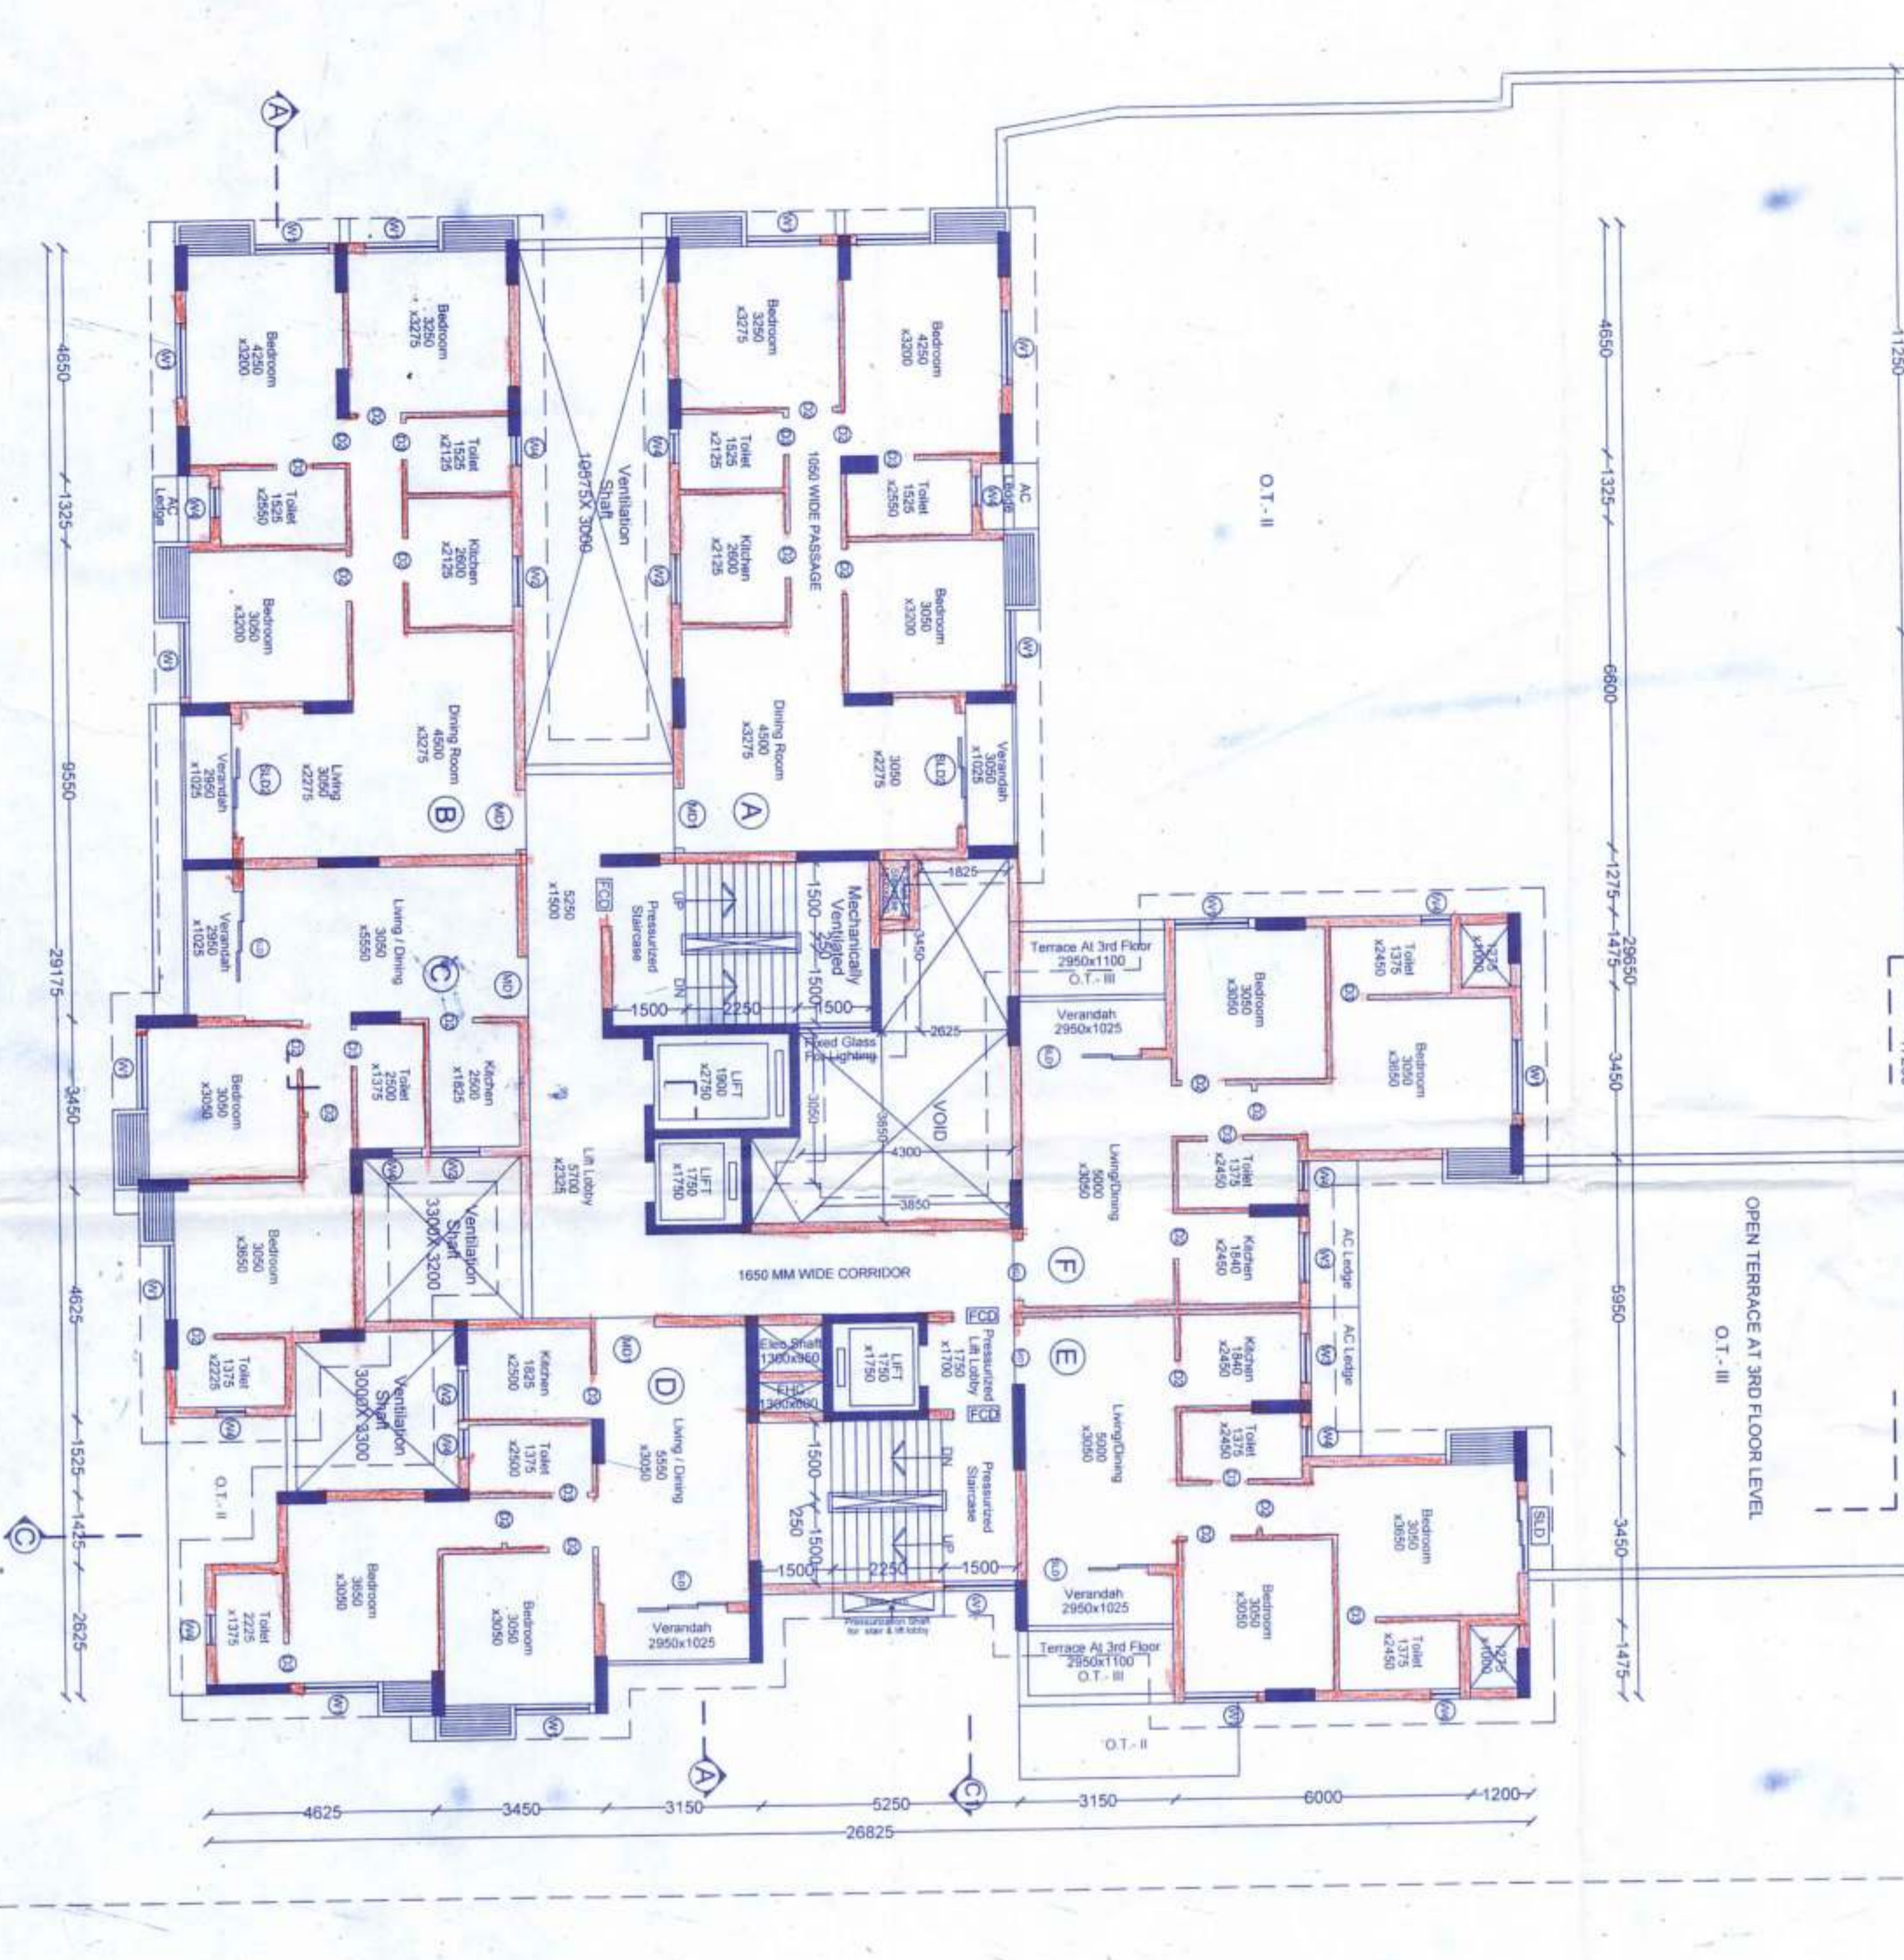

ROOF PLAN
Scale - 1:100



PROJECT :
PROPOSED PLANS FOR 1 NO OF G+15 STORED (BLOCK-1, HT- 50.95 MT) & 1 NO OF G+12 STORED (BLOCK-2, HT-41.70 MT.) RESIDENTIAL TOWER BUILDINGS AT R.S. DAG NOS. 3328(P), 3329 AND 3334 CORRESPONDING TO L.R. DAG NOS. 3397(P), 3401 AND 3405 IN MOZUA JAGADAL, JT. NO. 71, P.S. SONARPUR, DISTRICT - 24 PARGANAS (S) HOLDING NO. 86, DAKAR ROAD, RAIPUR SONARPUR MUNICIPALITY, WARD NO. 29, PINCODE - 731511.

FOR ANSHUBHAI ENTEALS LLP
Principal / Authorized Signatory
SIGNATURE OF OWNER

AJOK ROY
Principal / Authorized Signatory
SIGNATURE OF GEOTECHNICAL ENGINEER

CERTIFICATE OF STRUCTURAL ENGINEER :
THE STRUCTURAL DESIGN AND DRAWING OF BOTH FOUNDATIONS AND SUPER STRUCTURES HAS BEEN REVIEWED AND APPROVED CONSIDERING ALL POSSIBLE LOADS INCLUDING THE SEISMIC LOAD AS PER NATIONAL BUILDING CODE OF INDIA AND CERTIFIED THAT IT IS SAFE AND STABLE IN ALL RESPECT.

DECLARATION OF E.B.A. :
I HAVE CERTIFIED ON THE PLANS ITSELF WITH FULL RESPONSIBILITY THAT BUILDING RULES 2007 AS AMENDED FROM TIME TO TIME AND THE NATIONAL BUILDING CODE OF INDIA 2016 ARE STRICTLY FOLLOWED IN THE PLANS AND THAT IT IS A BUILDABLE SITE AND NOT A TANK OR A FILLED UP LAND.

SANJIV J. PAREKH
SIGNATURE OF E.S.R.
CHANDI PRASAD KHANRA
SIGNATURE OF E.S.E.

HARSH SANJON
SIGNATURE OF E.B.A.
REGD. NO. CA/80/13559

CE/AYDI PRASAD KHANRA
REG. NO. 101/10000

REGISTRATION NO. CA/99/13554
REGISTRATION NO. CA/79/13554

REGD. NO. CA/80/13559

REGD. NO. CA/80/13559

REGD. NO. CA/80/13559

REGD. NO. CA/80/13559

SPACE FOR APPROVAL OF S.A.E

SPACE FOR APPROVAL OF A.E

APPROVED

Dr. Pooja Kumar Das
RAIPUR SONARPUR MUNICIPALITY

