


ADDITION & ALTERATION SITE PLAN OF BLOCK - A,B,C,&D OF A
 G+III STR. BUILDING AT PRE. NO. 10, MASZID BARI LANE, KOL- 36,
 WARD NO.- 12, HOLDING NO.-308, DAG NO.-1926,1931,1932,1933.
 HOLDING NO.-1173, J.L NO.-6, TOUZI NO.-3027,KHATIAN NO.-79,
 MOUZA- BONHOOGHLY, P.S. & MUNICIPALITY - BARANAGAR,
 DIST.- NORTH 24 PGS.

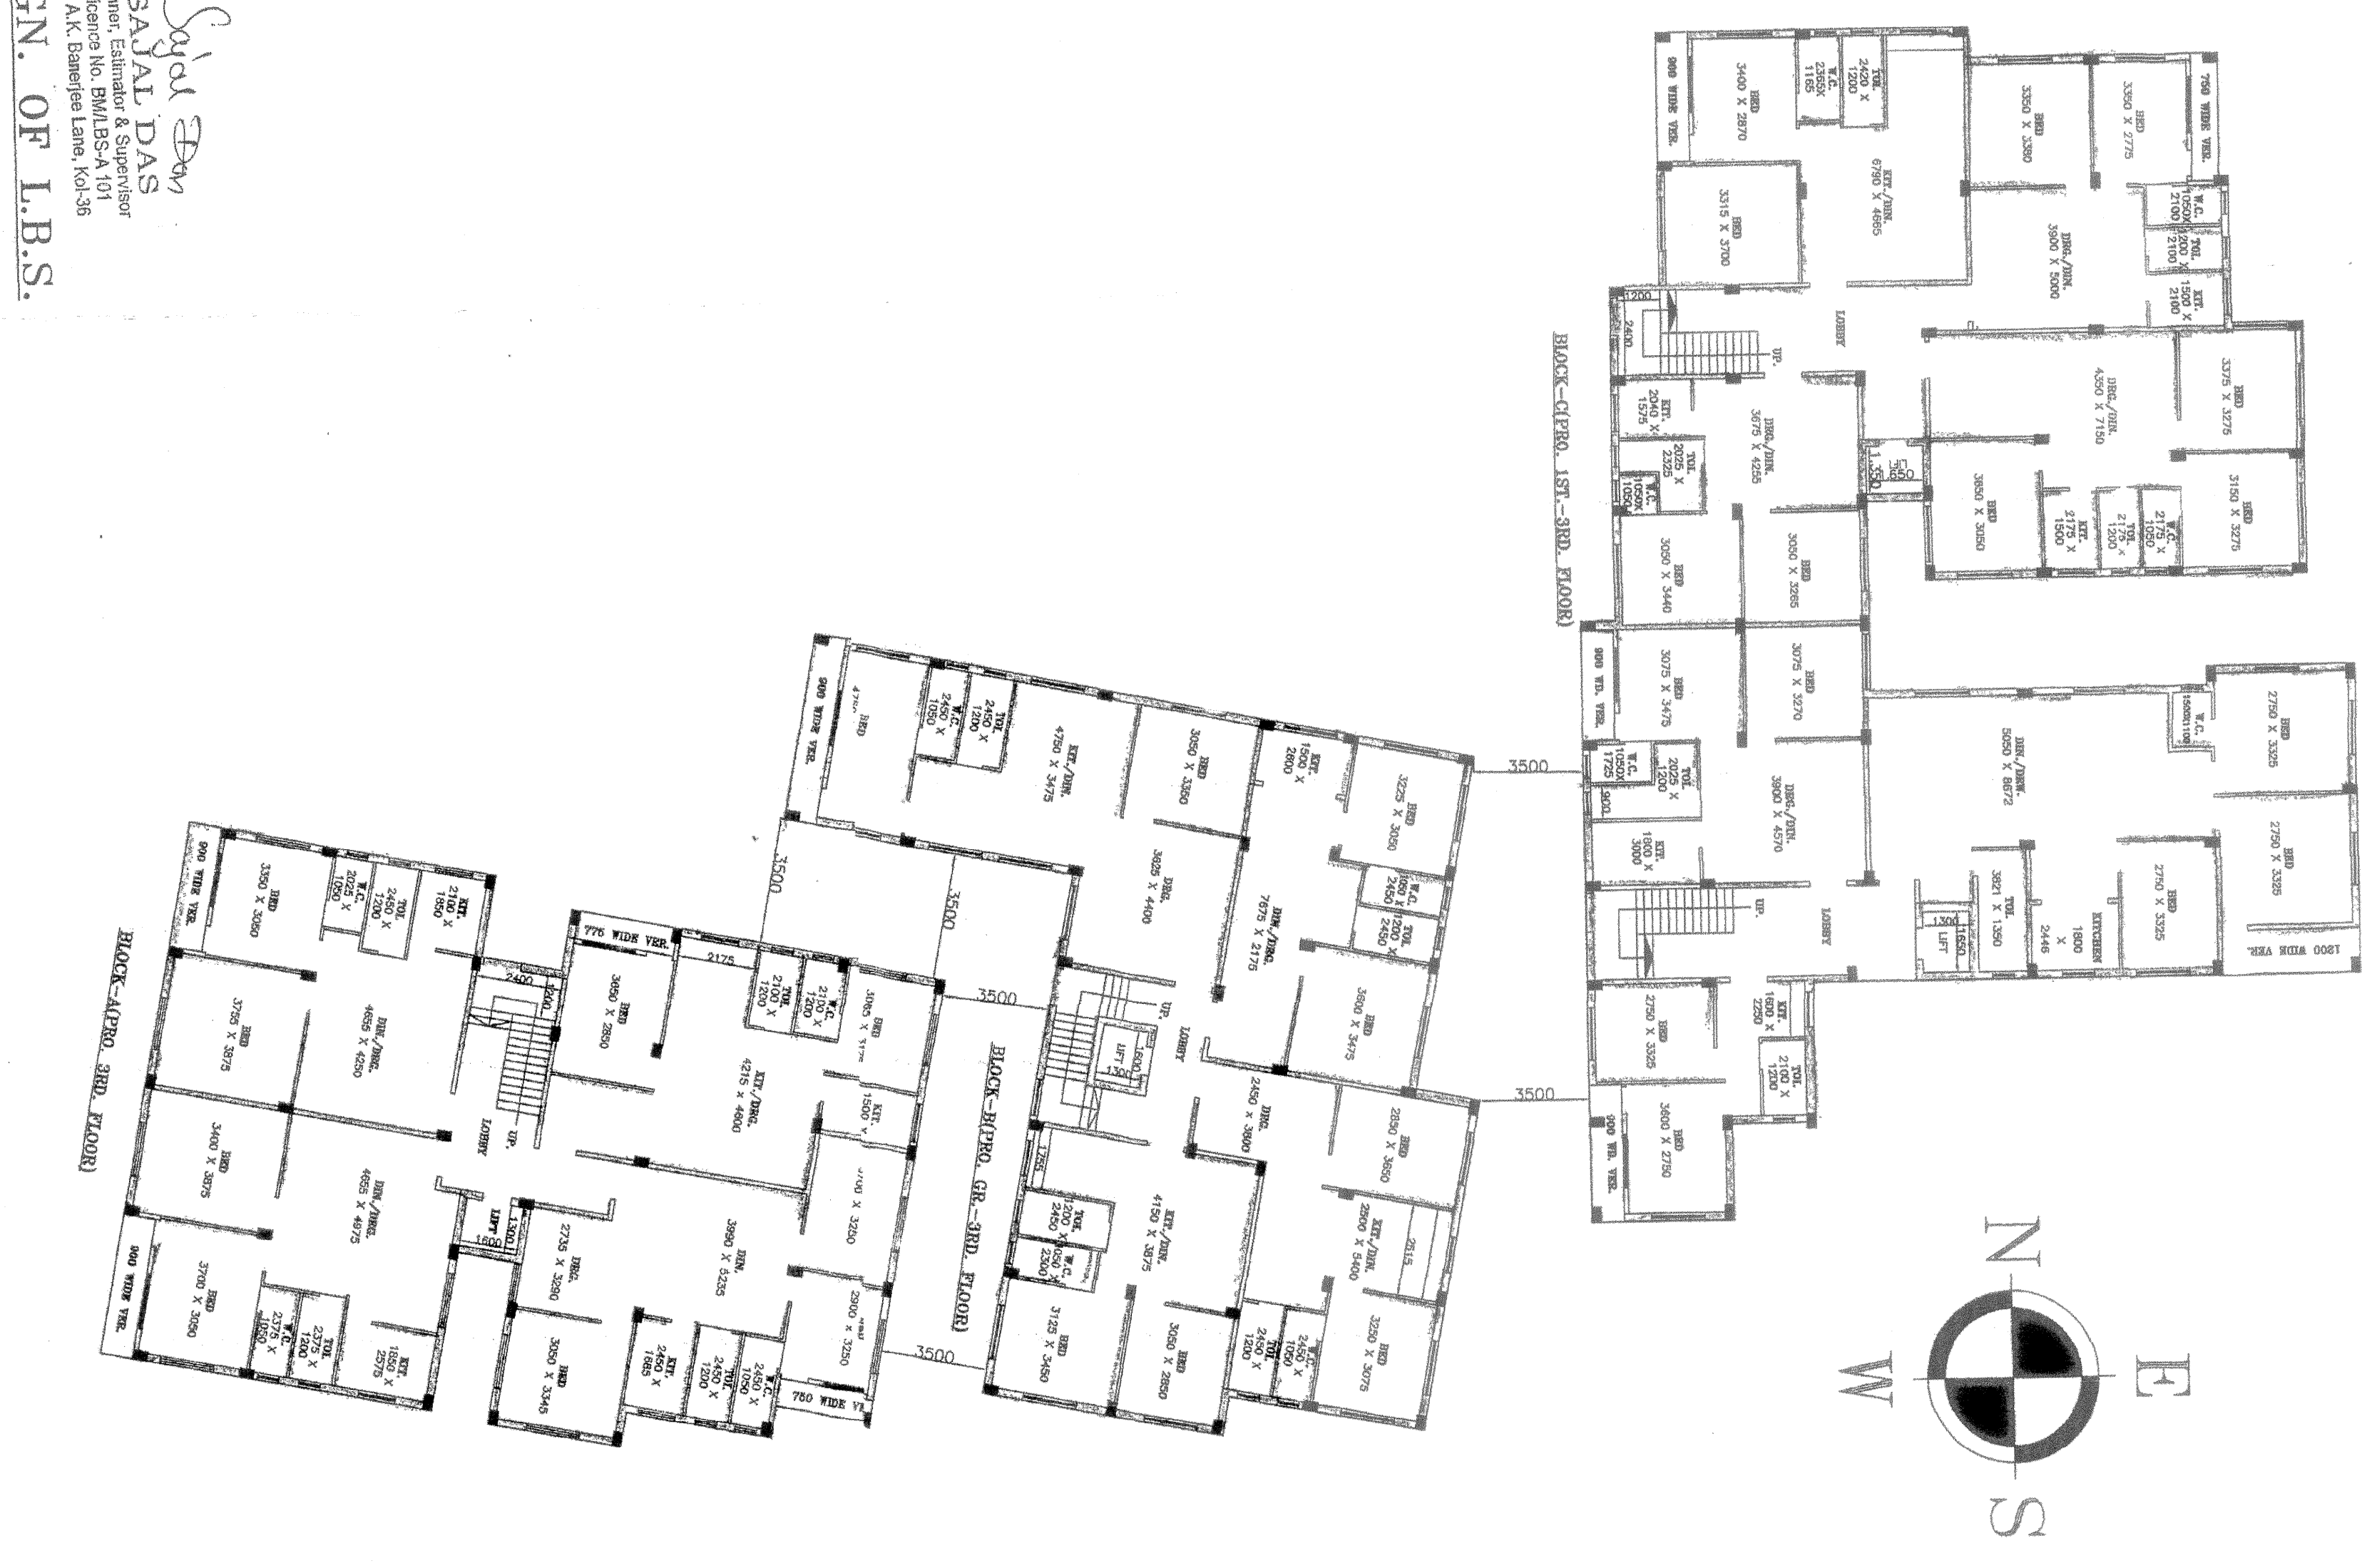

AREA STATEMENT (BLOCK-A)	
DESCRIPTION	SQ. M.
TOTAL LAND AREA (AS PER DEED) (42KH.-07CH.-00 SQ.FT.)	2839.68
EX. GROUND FLOOR AREA	317.80
EX. FIRST FLOOR AREA	317.80
EX. SECOND FLOOR AREA	317.80
EX. THIRD FLOOR AREA	301.53
AREA STATEMENT (BLOCK-B)	
DESCRIPTION	SQ. M.
PRO. GROUND FLOOR AREA	265.34
PRO. FIRST FLOOR AREA	265.34
PRO. SECOND FLOOR AREA	265.34
PRO. THIRD FLOOR AREA	265.34
AREA STATEMENT (BLOCK-C)	
DESCRIPTION	SQ. M.
EX. GROUND FLOOR AREA	539.63
PRO. FIRST FLOOR AREA	496.58
PRO. SECOND FLOOR AREA	496.58
PRO. THIRD FLOOR AREA	496.58
AREA STATEMENT (BLOCK-D)	
DESCRIPTION	SQ. M.
PRO. GROUND COVERAGE	107.65
	1159



Shri. D. S. Das
 Architect
 41st Kanna, Bay
 SIGN. OF OWNER'S

Said Das
 S. D. DAS
 P. No. 10, Masjid Bari Lane
 42nd Kanna, Baranagar
 SIGN. OF L.B.S.

Sanctioned by the Board of Administration
Date meeting held on 14.05.2021
Vide Item No. 100



Public Works Dept.
P. Y. B. A. J. A. Municipal
Balarampur Municipality

SANCTIONED
APARNA MOULIK
Chairman
Board of Administration
Balarampur Municipality

Signature of Chairman
Date: 14/05/21
Office: 256/12