


Proposed Project at Premises No-29/7/1B, Paddapukur Road(Mailing Address as 74A, Ashoke Avenue), Mouza-Khanpur, C.S. Plot No-29, 30 & 31, Khatian No-66, 172 & 99, Sub-Khatian No-100, 215 & 216, Ward No-098, Borough-X, Under Kolkata Municipal Corporation, P.S.-Netaji Nagar, Kolkata-700092

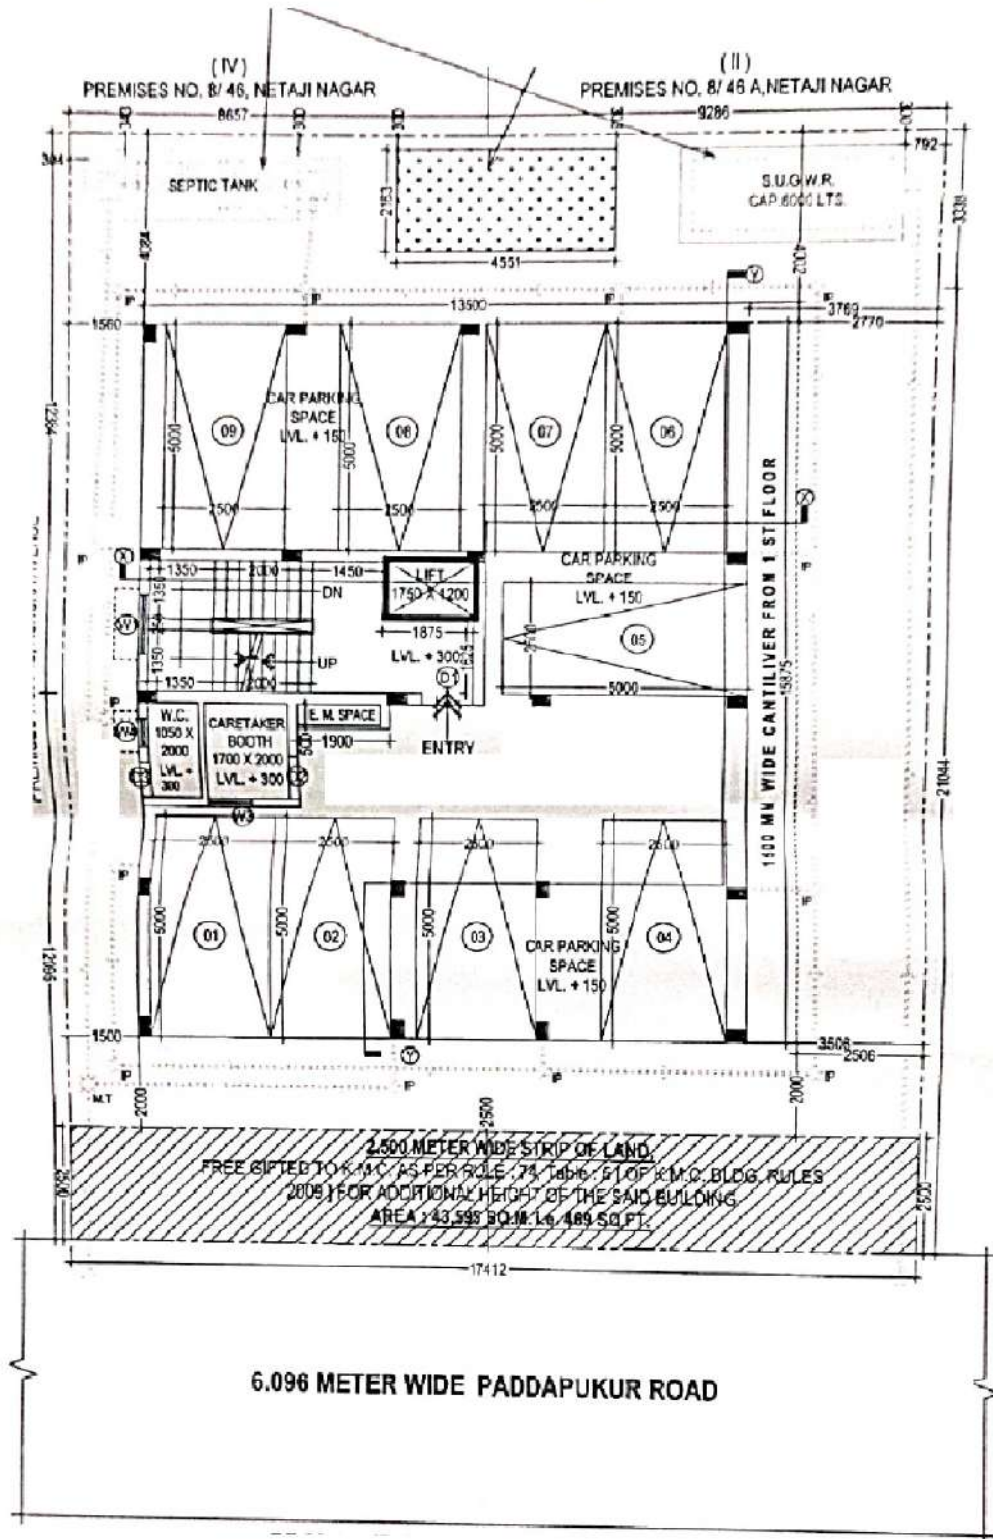

LATITUDE : 22.450577
LONGITUDE : 88.227327

SUCHANA

PARTNER

SIGNATURE OF OWNER