



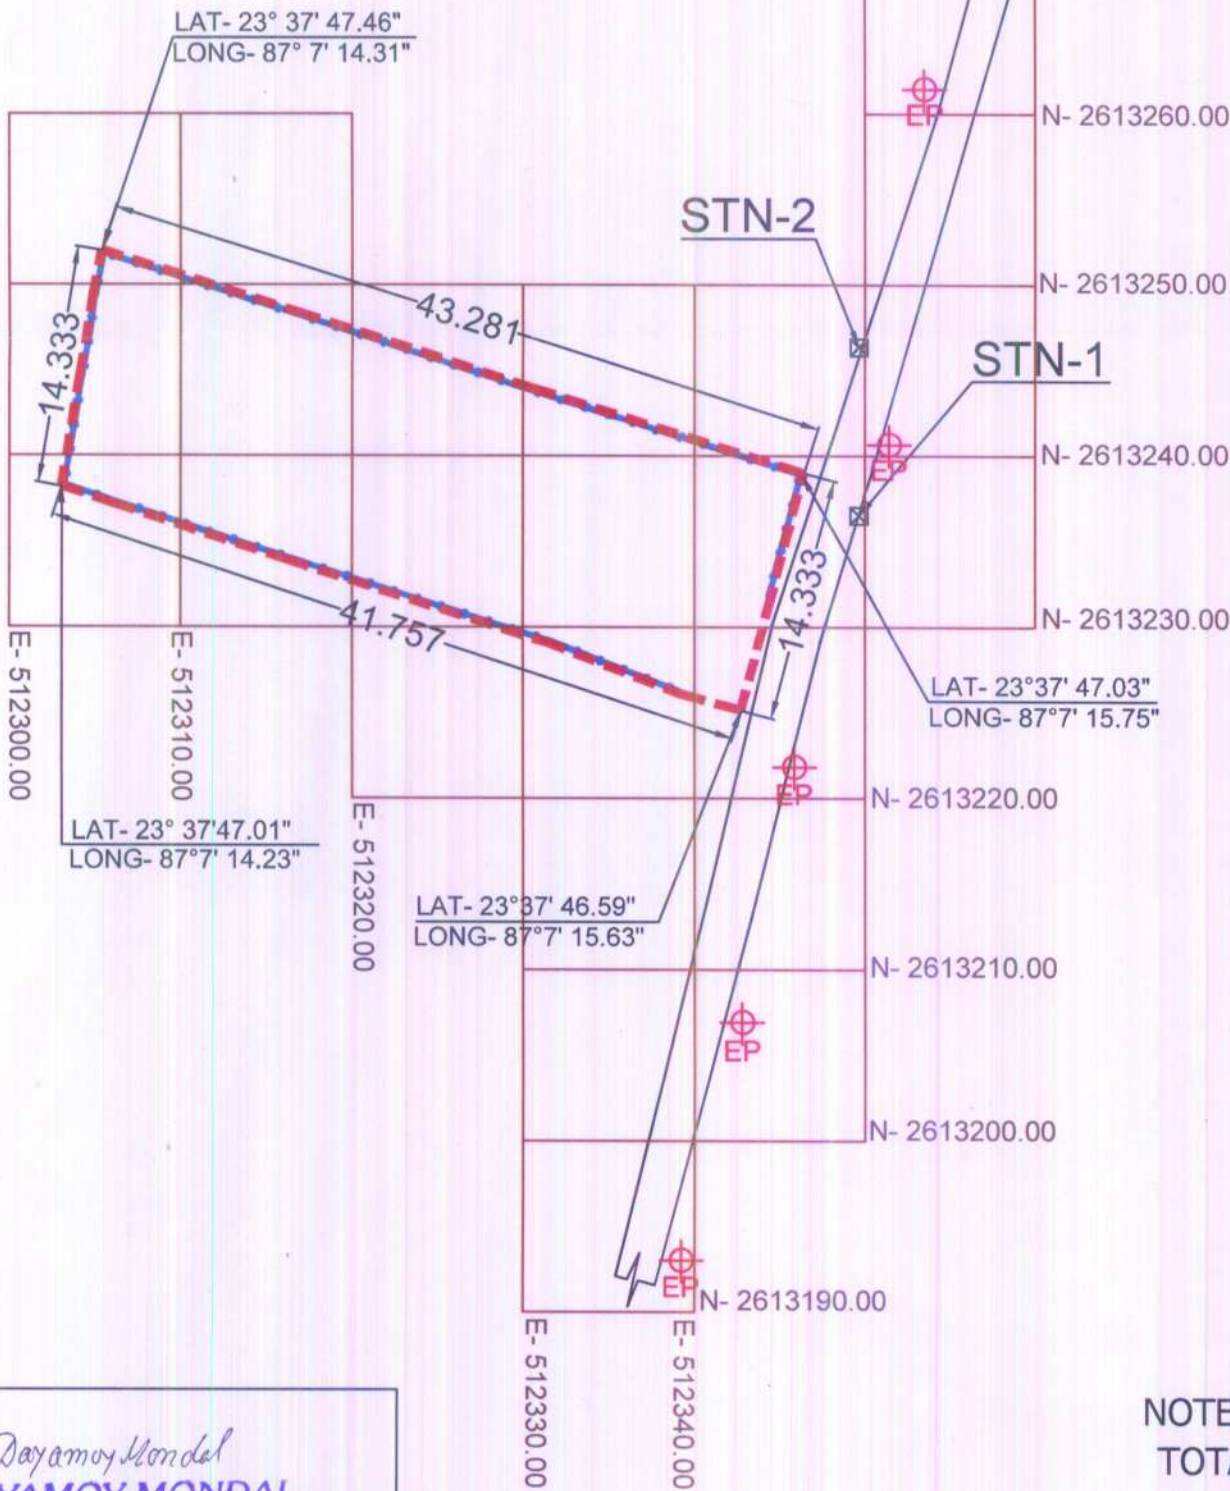

MOUZA MAP

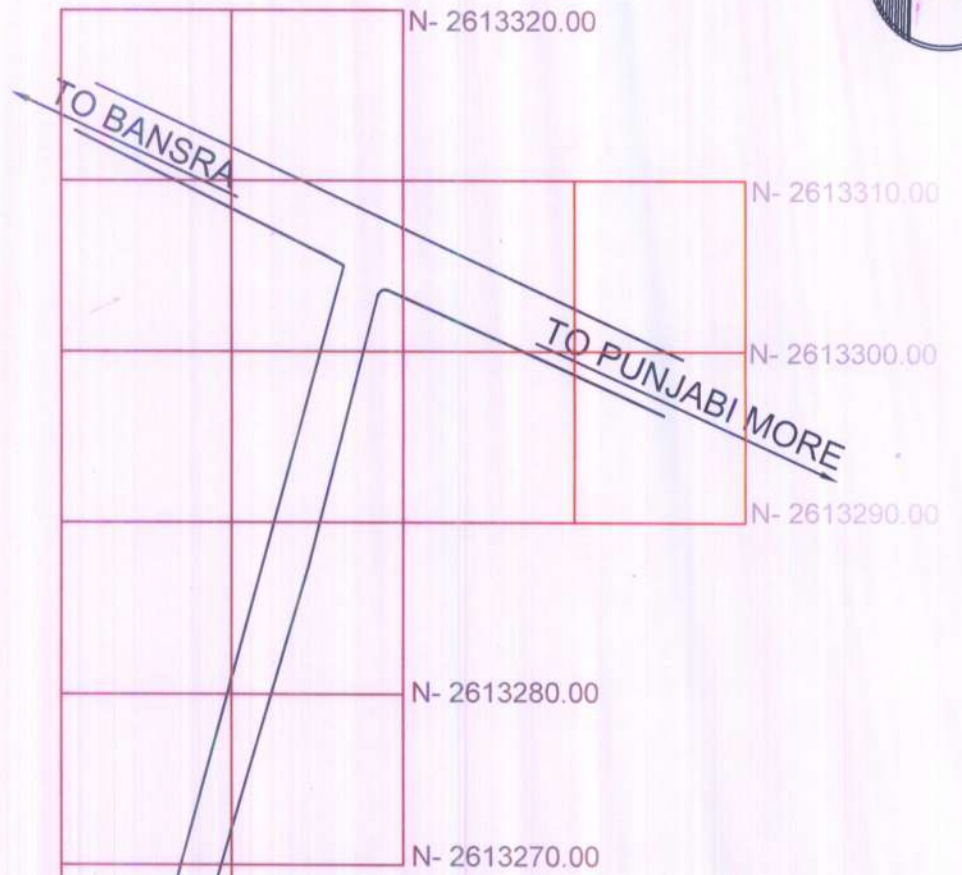

LEGEND-	
AREA OF LAND-	---
BOUNDARY WALL-	—+—+—+—+—
BLACK TOP ROAD-	====
DIMENSIONS-	←5.362→
ELECTRIC POST-	⊕ EP

NOTE:-
TOTAL SURVEYED AREA :- 0.15 ACRES
9 KATHA 1 CH

Dayamoy Mondal
DAYAMOY MONDAL
LAND SURVEYOR
Reg.No.W.B./K-536/2004
BALLAVPUR, RANIGANJ

SCALE:-1:400

MOUZA	AMRASOTA	CLIENT-	BANSRA, DIST- PASCHIM BARDHAMAN , WEST BENGAL
PLOT NO	R.S -1343,L.R-3116	TITLE-	DETAILS OF LAND HAVING AREA 9 KATHA 1 CH AMRASOTA MOUZA
OWNER	SRI PAWAN BAJORIA	PLACE-	BANSRA, DIST- PASCHIM BARDHAMAN , WEST BENGAL