


PROPOSED G + SEVEN STORIED [25.500 METER HEIGHT] RESIDENTIAL BUILDING AT HOLDING NO. 178, PURBAPARA, MOUZA : LASKARPUR, WARD NO. 31, P.S. SONARPUR, DAG NO. 1124, 1131, 1132, KHATIAN NO. 3278, 3279, 3280, 3281, 3282, J.L. NO. 057, KOLKATA 700 152 UNDER RAJPUR SONARPUR MUNICIPALITY

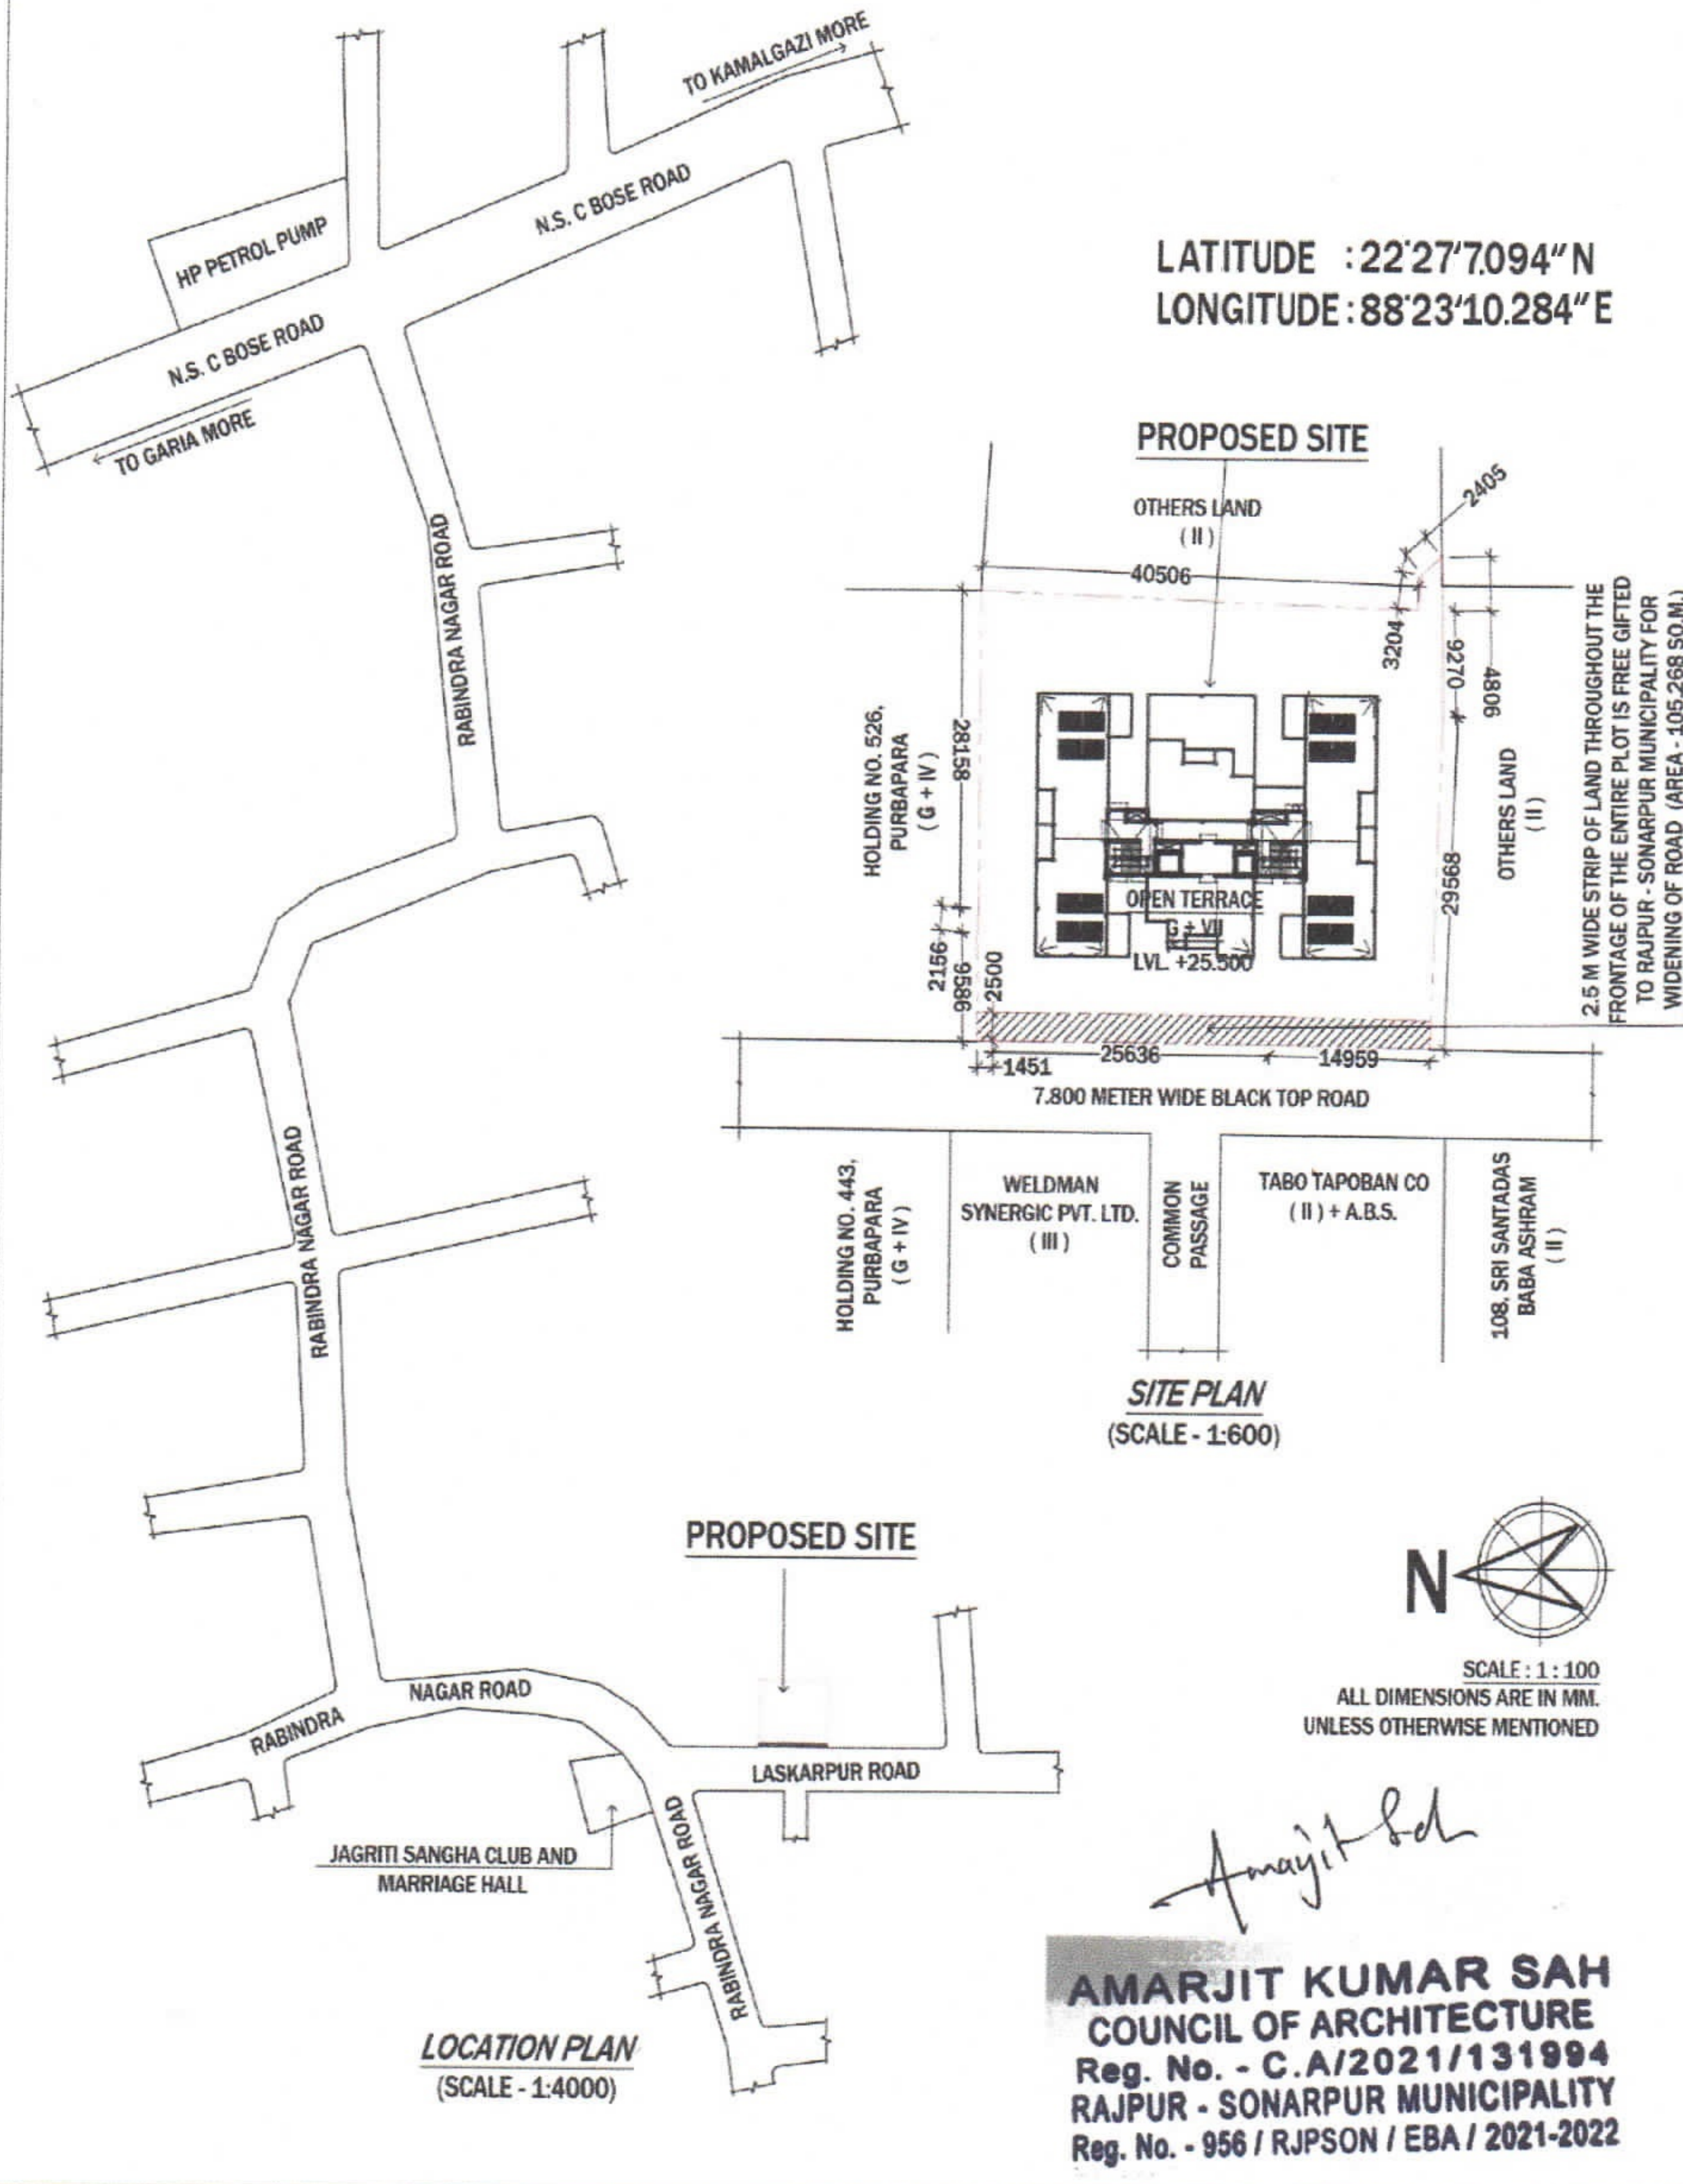

VERDANT SUNRISE LLP

Karan Agarwala

Designated Partner / Authorised Signatory

VERDANT SUNRISE LLP

Ashwini

Designated Partner / Authorised Signatory