




Ganapati Builders

220, Birje East Mondal Para, Ground Floor, Flat No. G-01
Kolkata - 700 084, Near Khudiram Metro Station
Email : ganapatibuilders01@gmail.com
Mobile : 9062410318 / 9433487808

Rajesh Kumar Saha
DEVELOPER

LOCATION PLAN

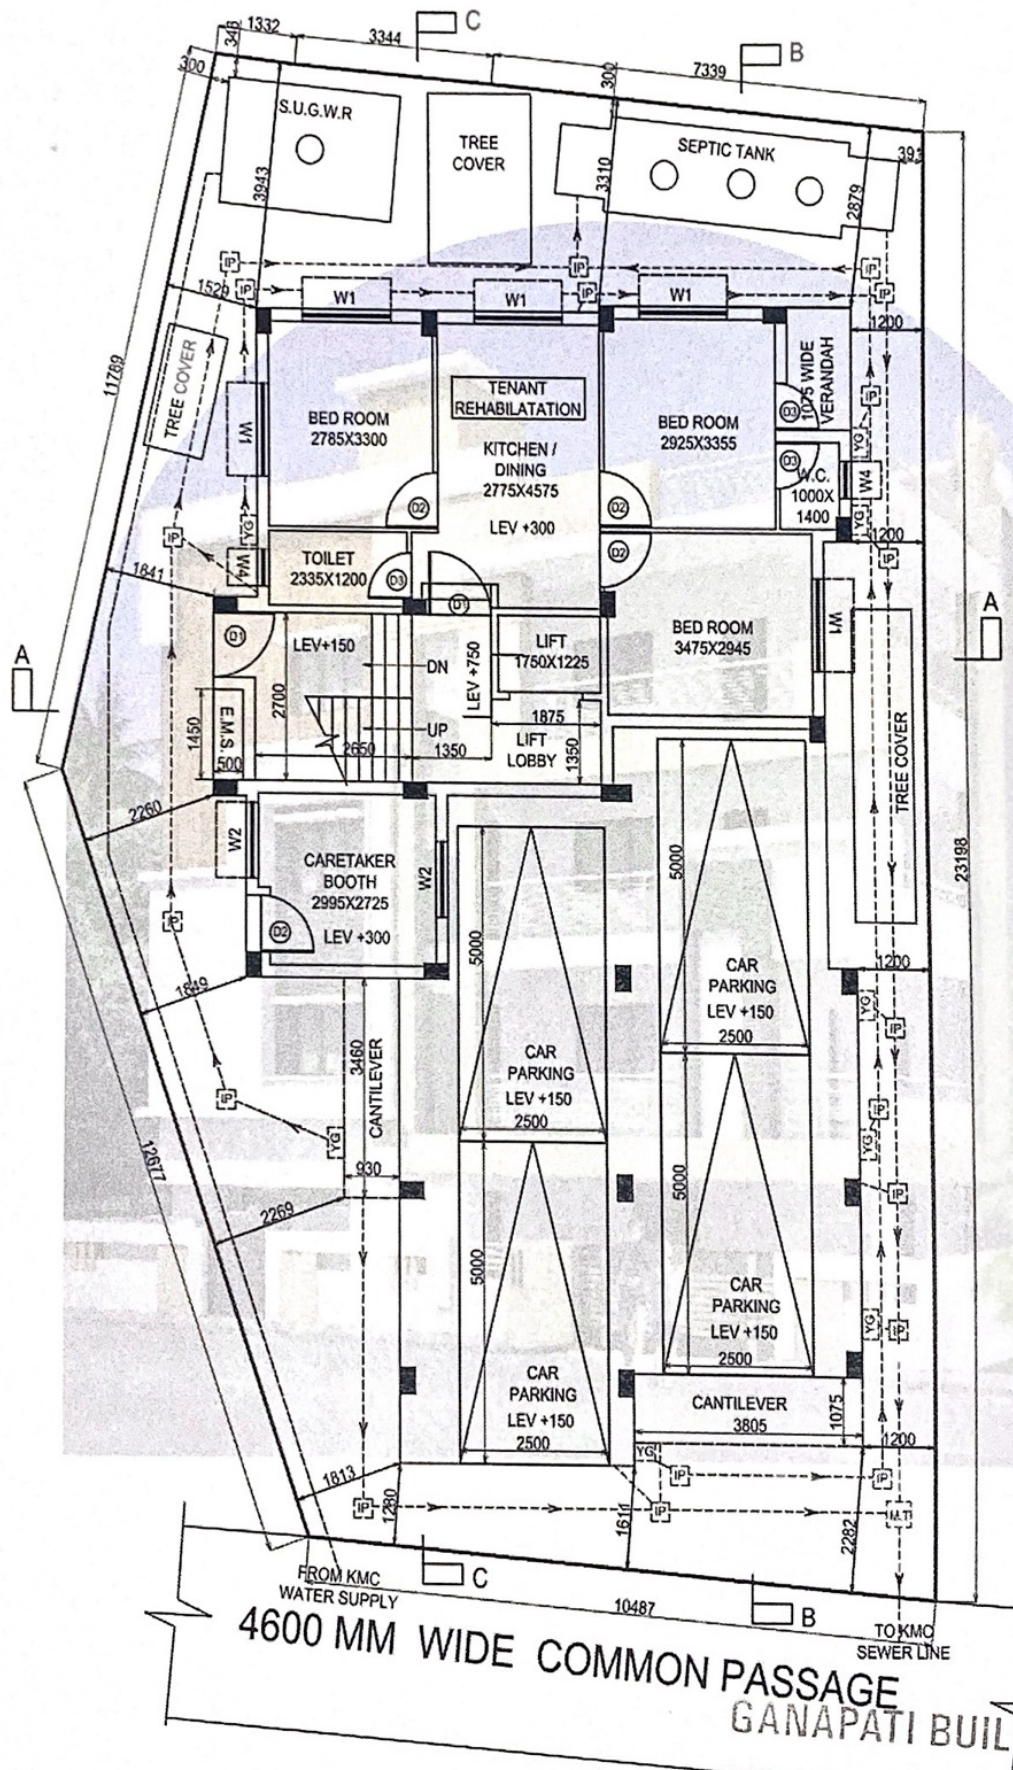

4600 MM WIDE COMMON PASSAGE
GANAPATI BUILDERS

Latitude: 22°27'57" N
Longitude: 88°23'14" E

Proprietor